





Al Ayadiyah Concrete Road
Site plan , Drawing No.1

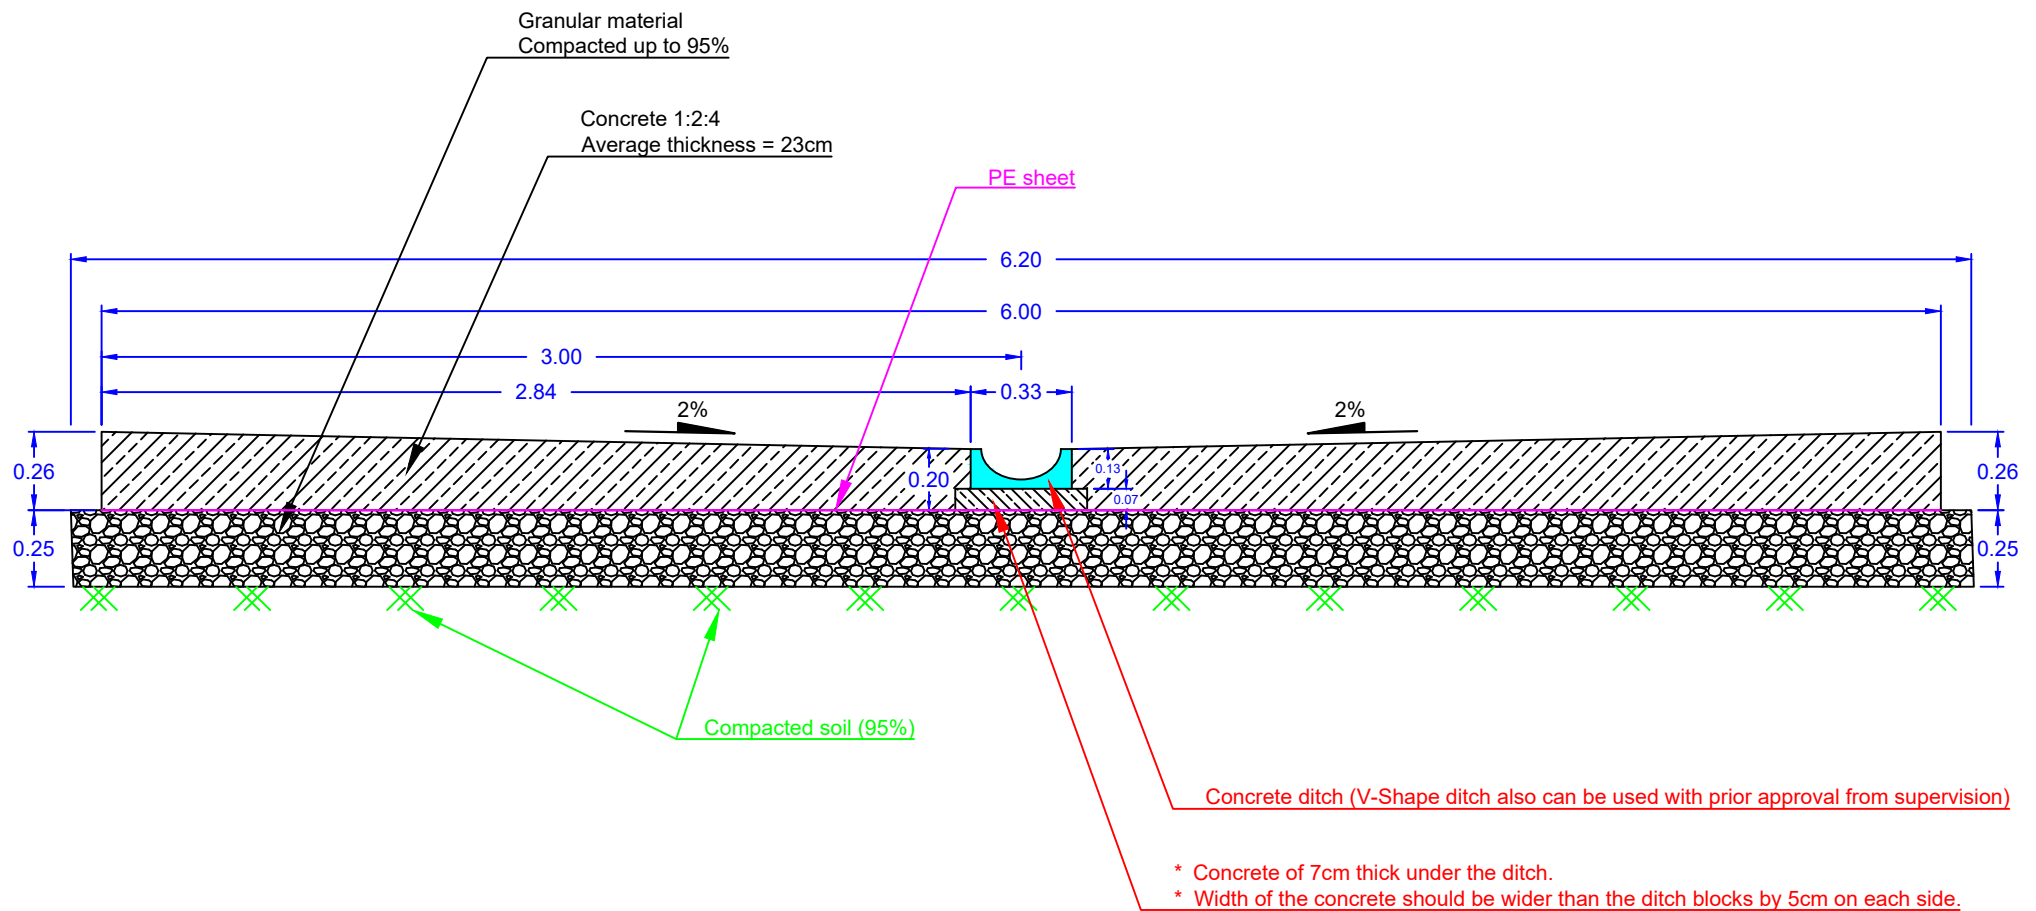

Al Ayadiyah Concrete Road,
Cross section details
Drawing No. 2

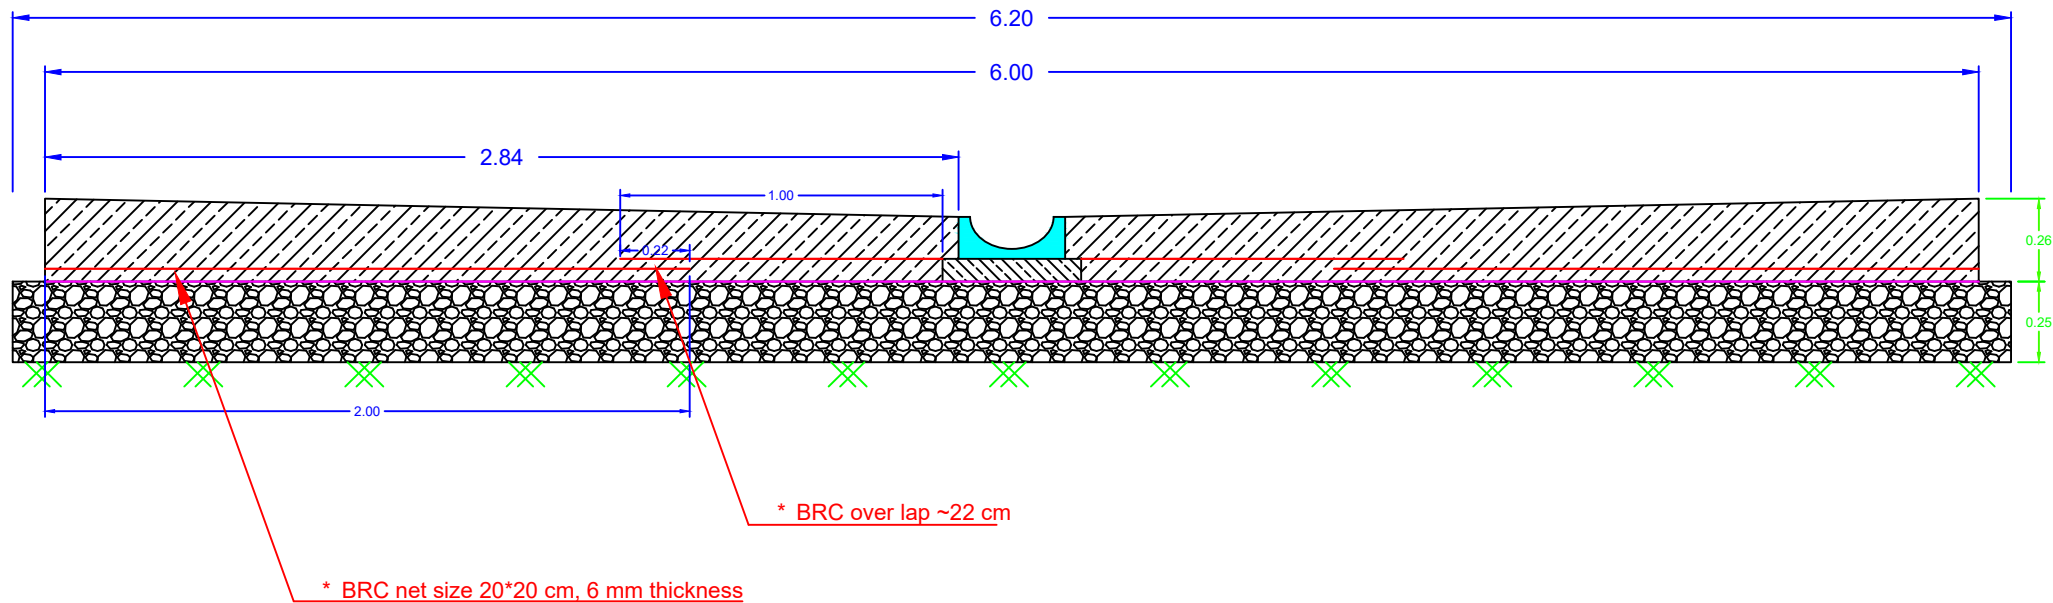

Al Ayadiyah Concrete Road,
BRC reinforced details
Drawing No. 3