

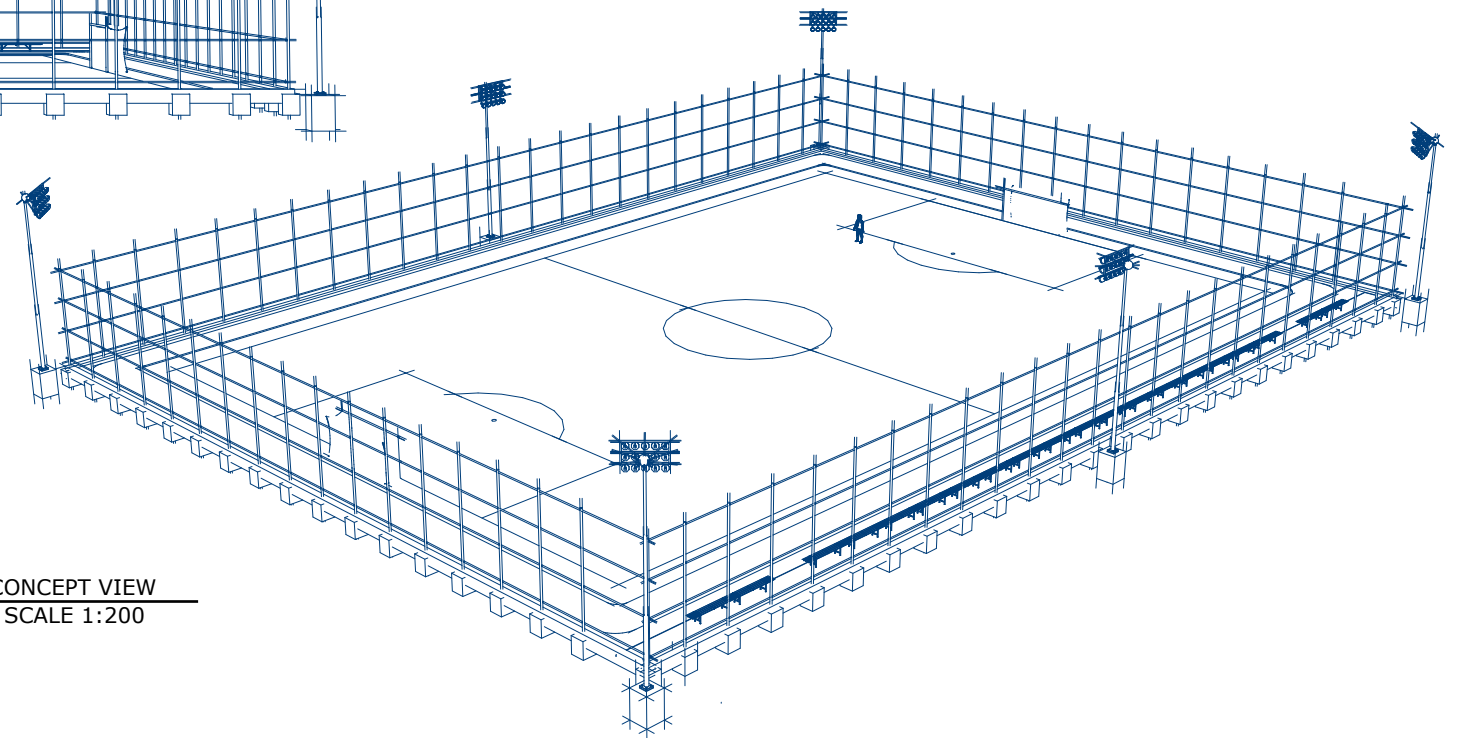
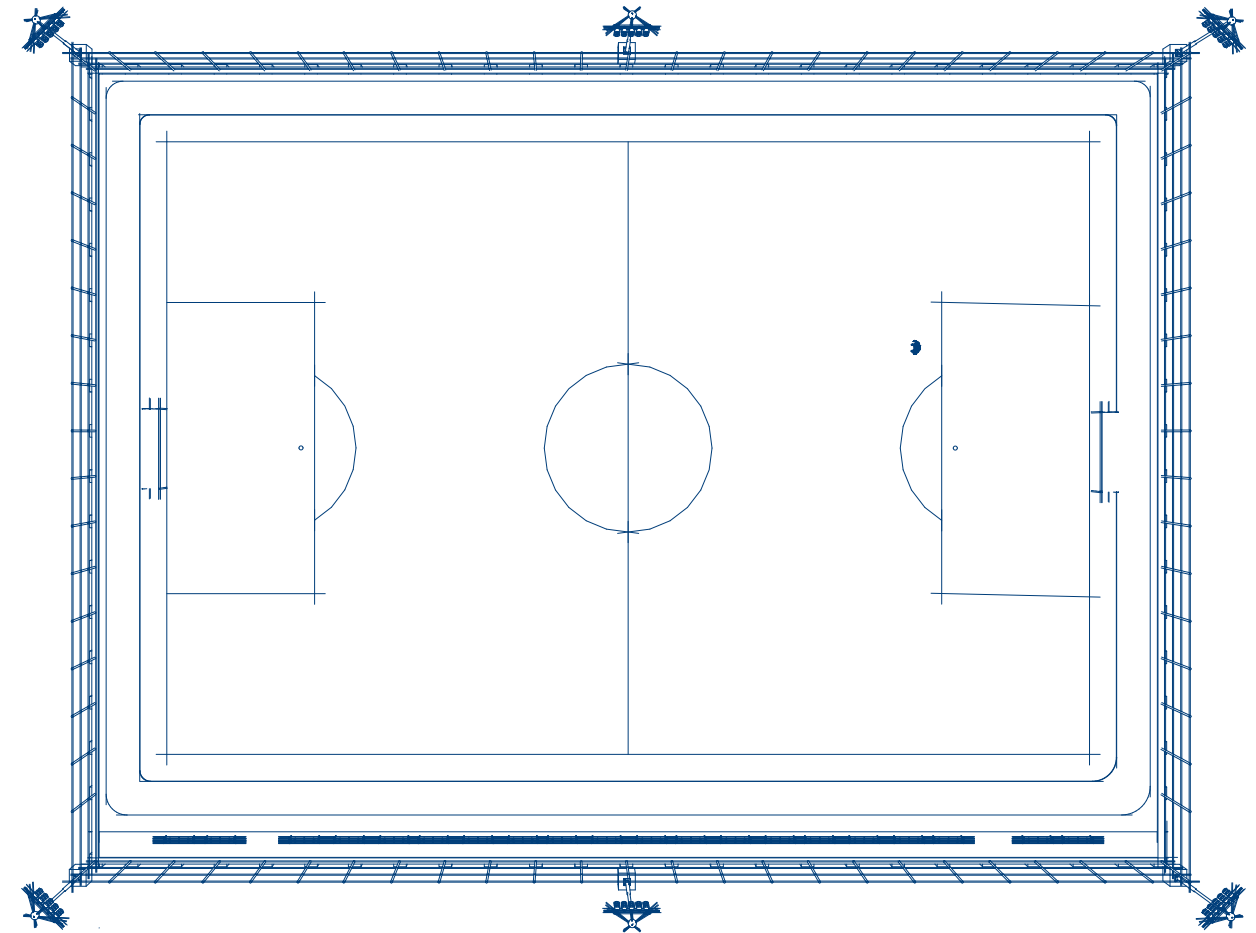
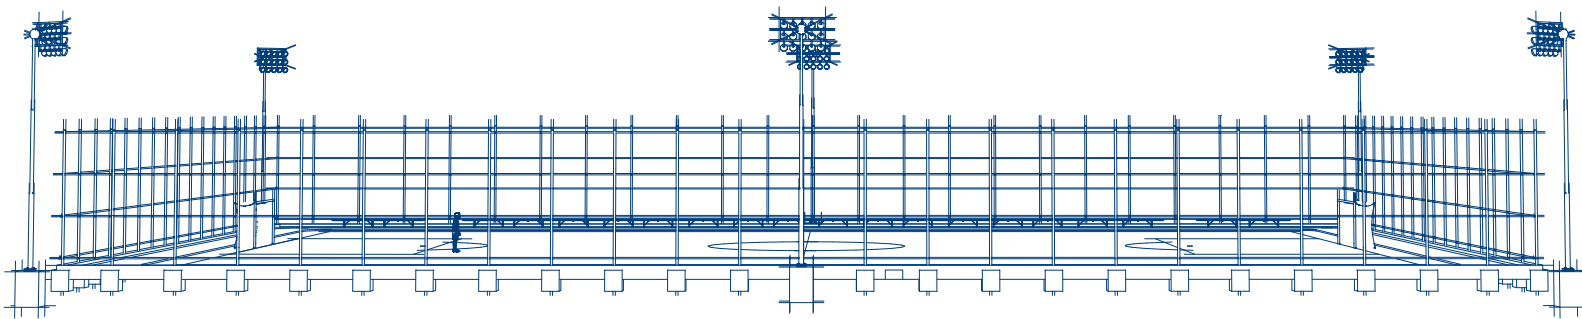
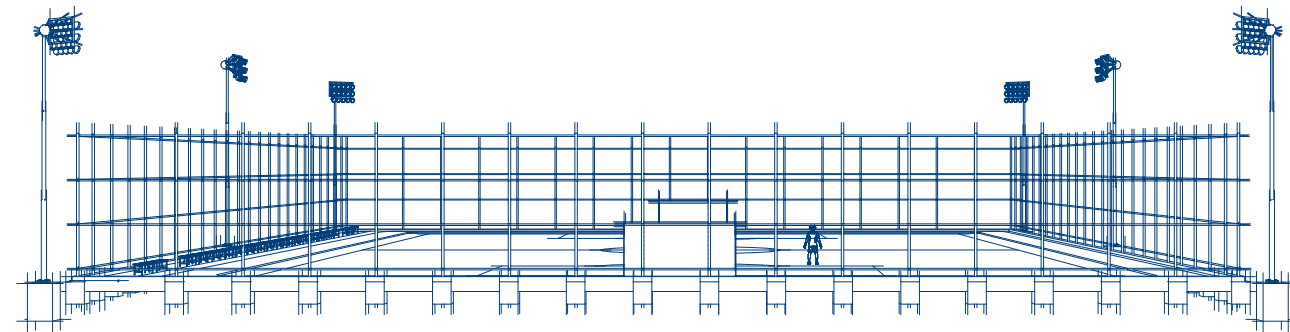
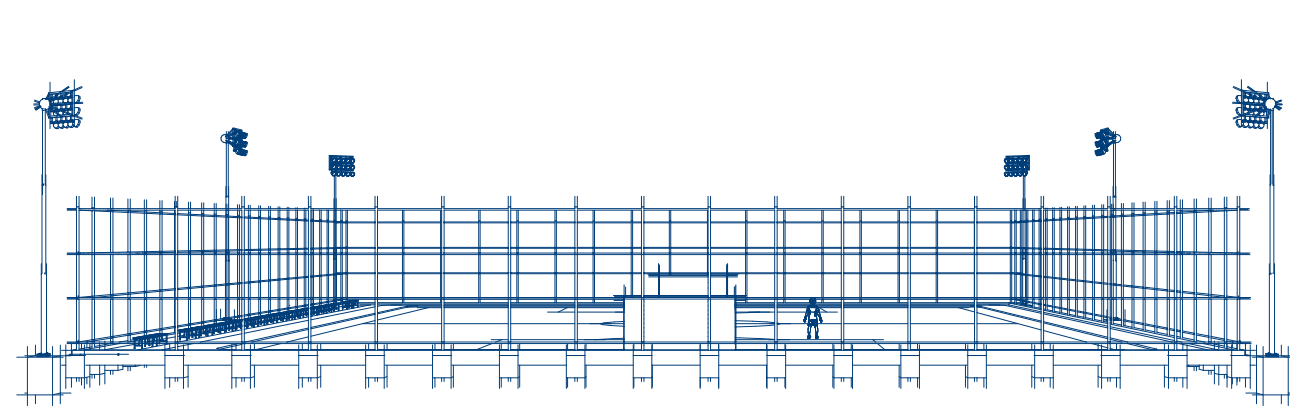
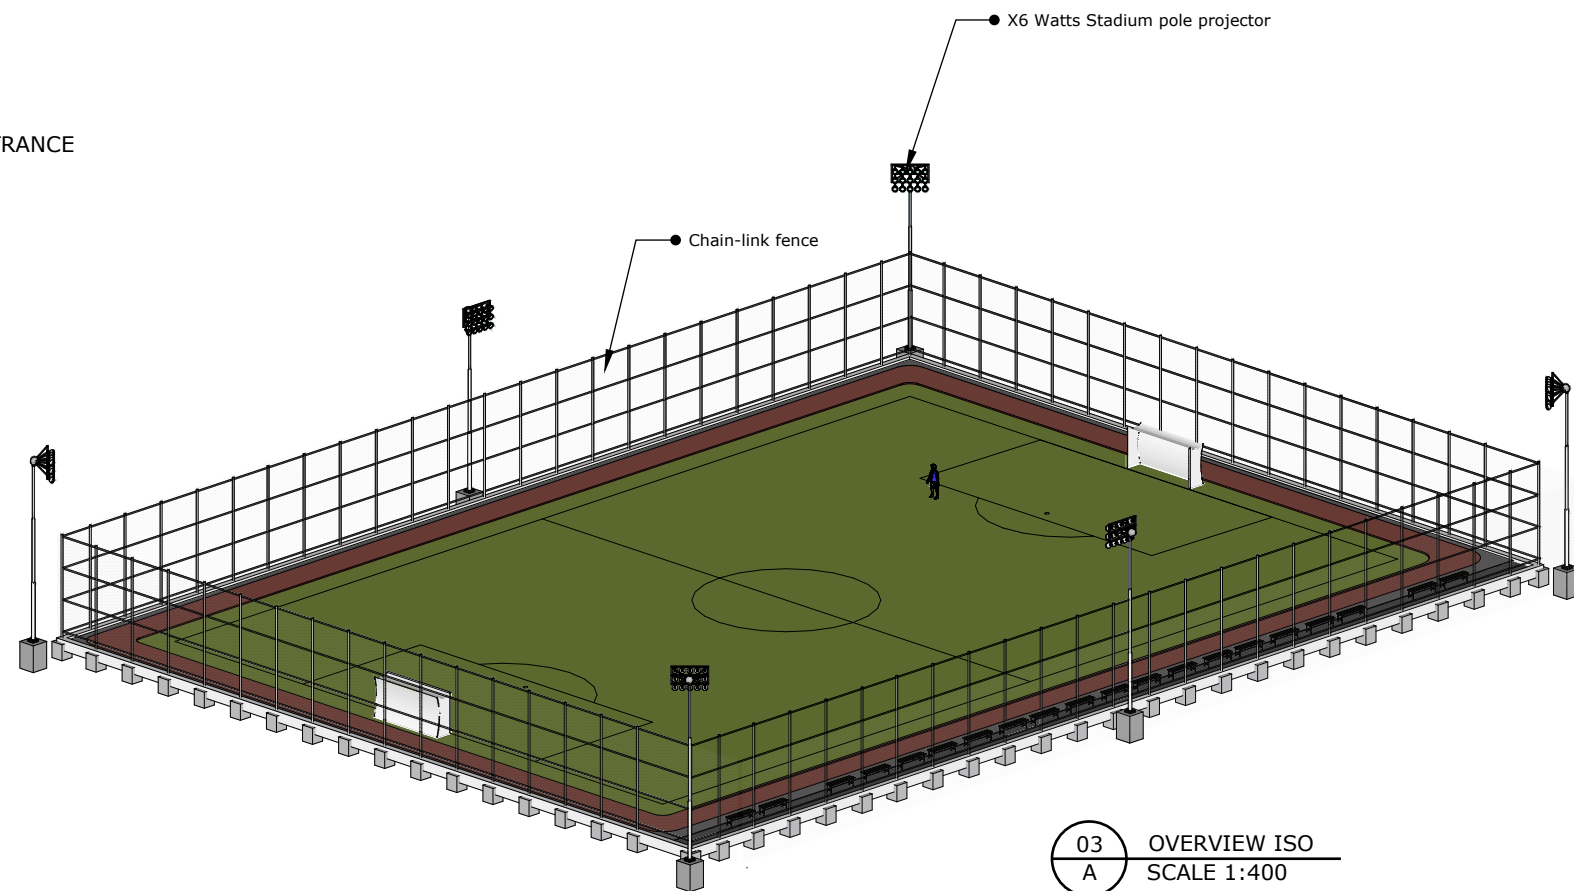
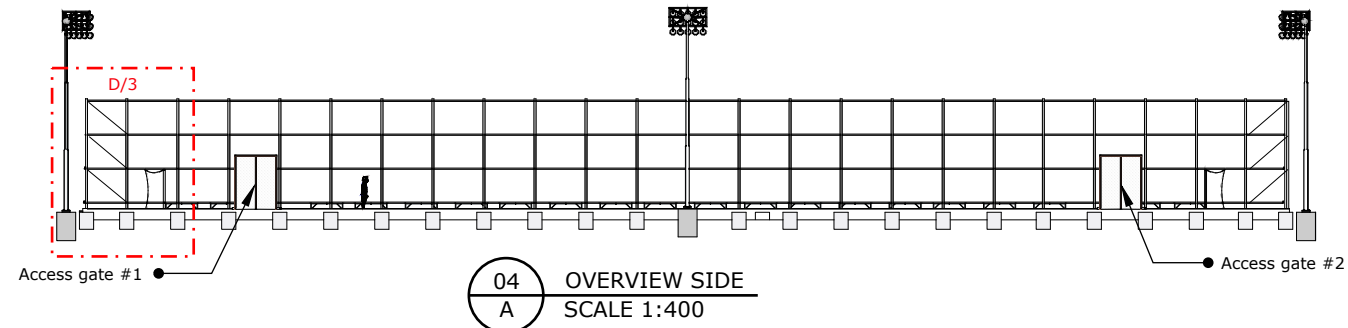


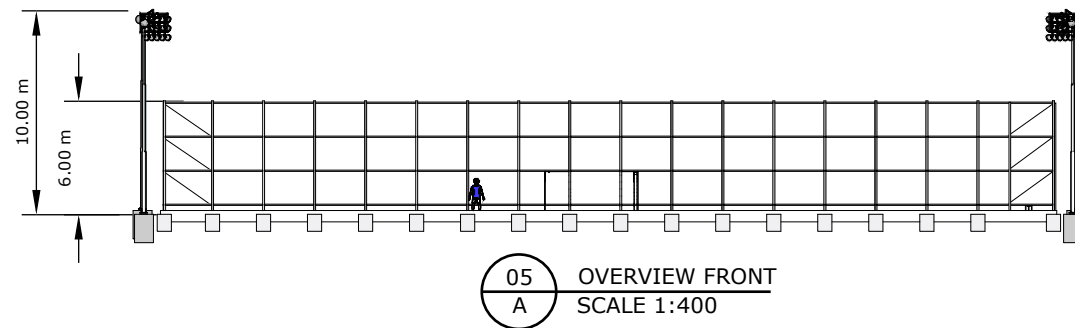


BLUMONT INC.
BLUEPRINT TITLE: STAD - PH7/Z3
SHEET NUMBER: 1
SHEET TITLE: Design concept
DATE: 25 JUNE 2023
DESIGN LEAD: Omar Ali
APPROVAL: Ibrahim A. Ahmed

01
A


CONCEPT VIEW
SCALE 1:200

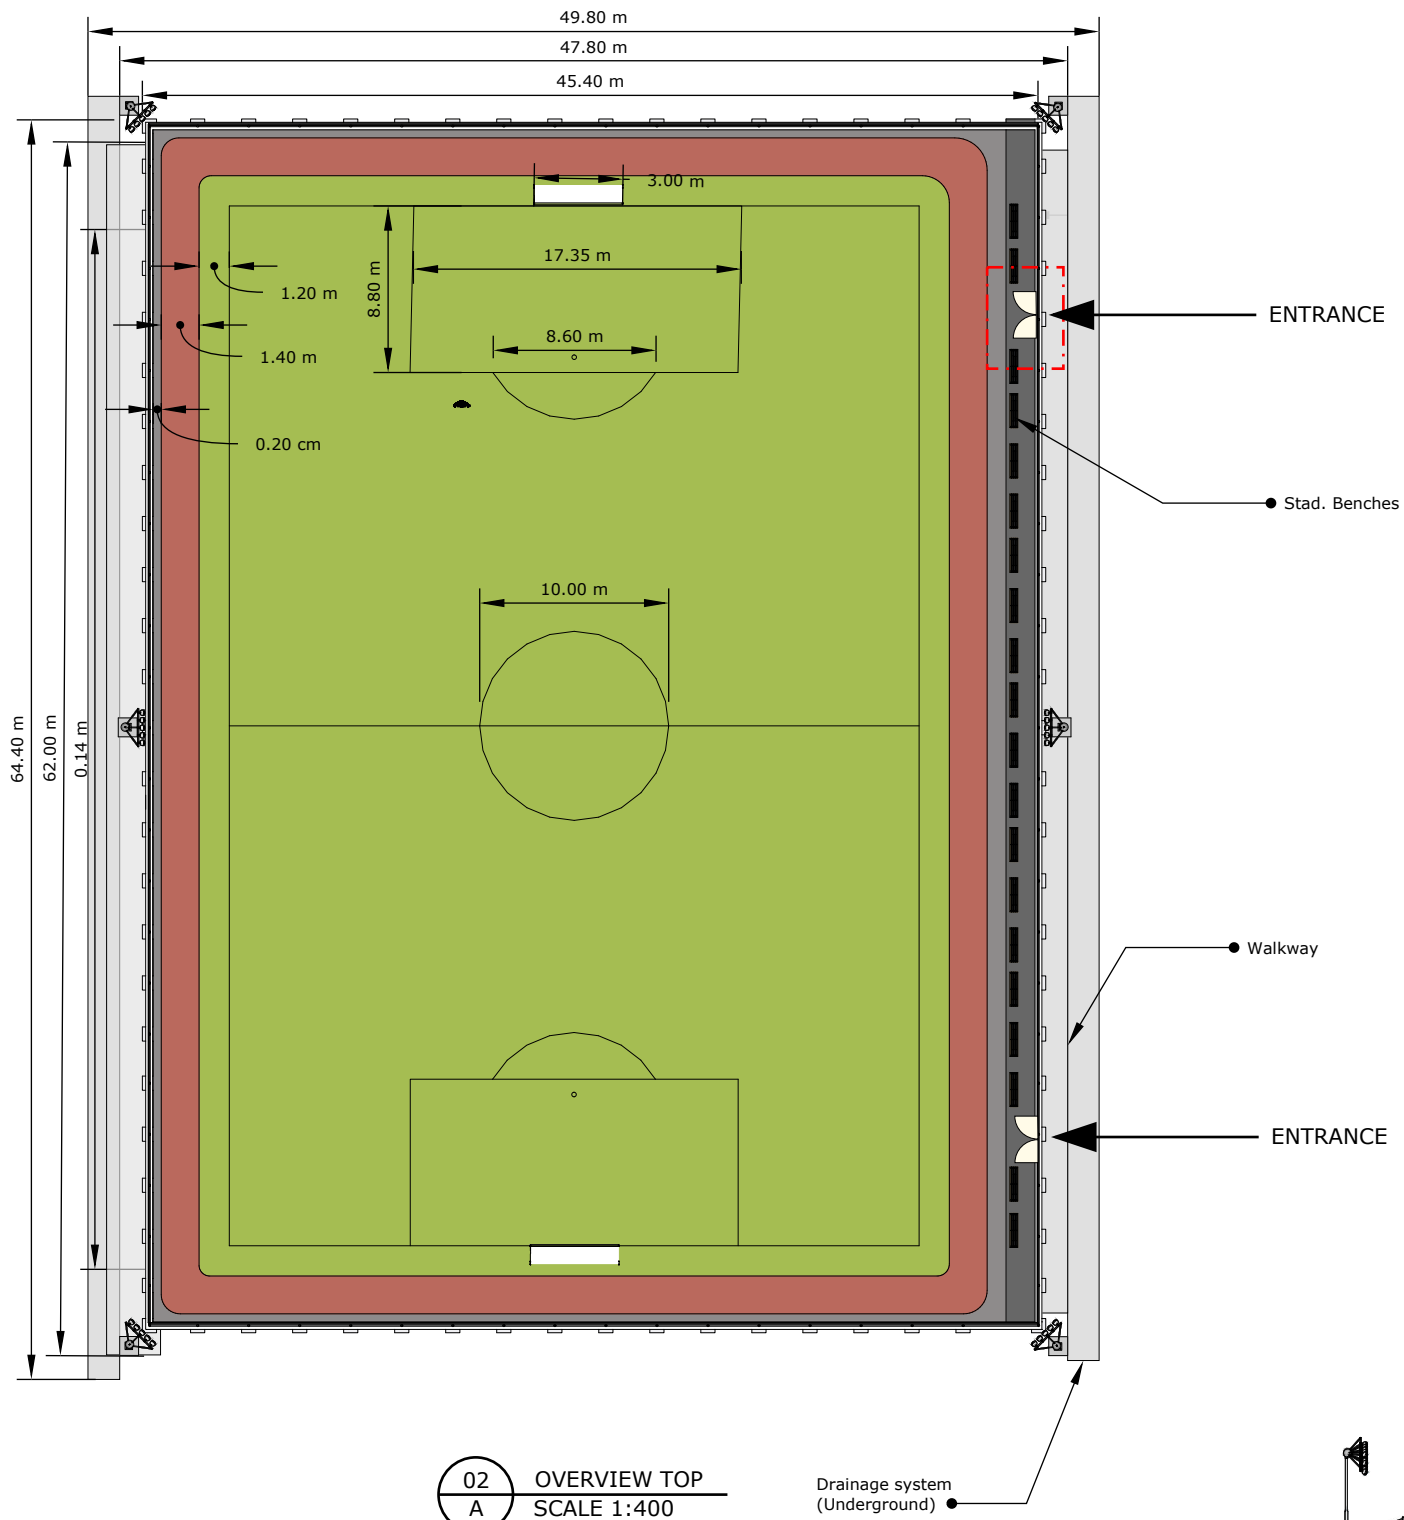

BLUMONT INC.
BLUEPRINT TITLE: STAD - PH7/Z3
SHEET NUMBER: 2
SHEET TITLE: Overview
DATE: 25 JUNE 2023
DESIGN LEAD: Omar Ali
APPROVAL: Ibrahim A. Ahmed


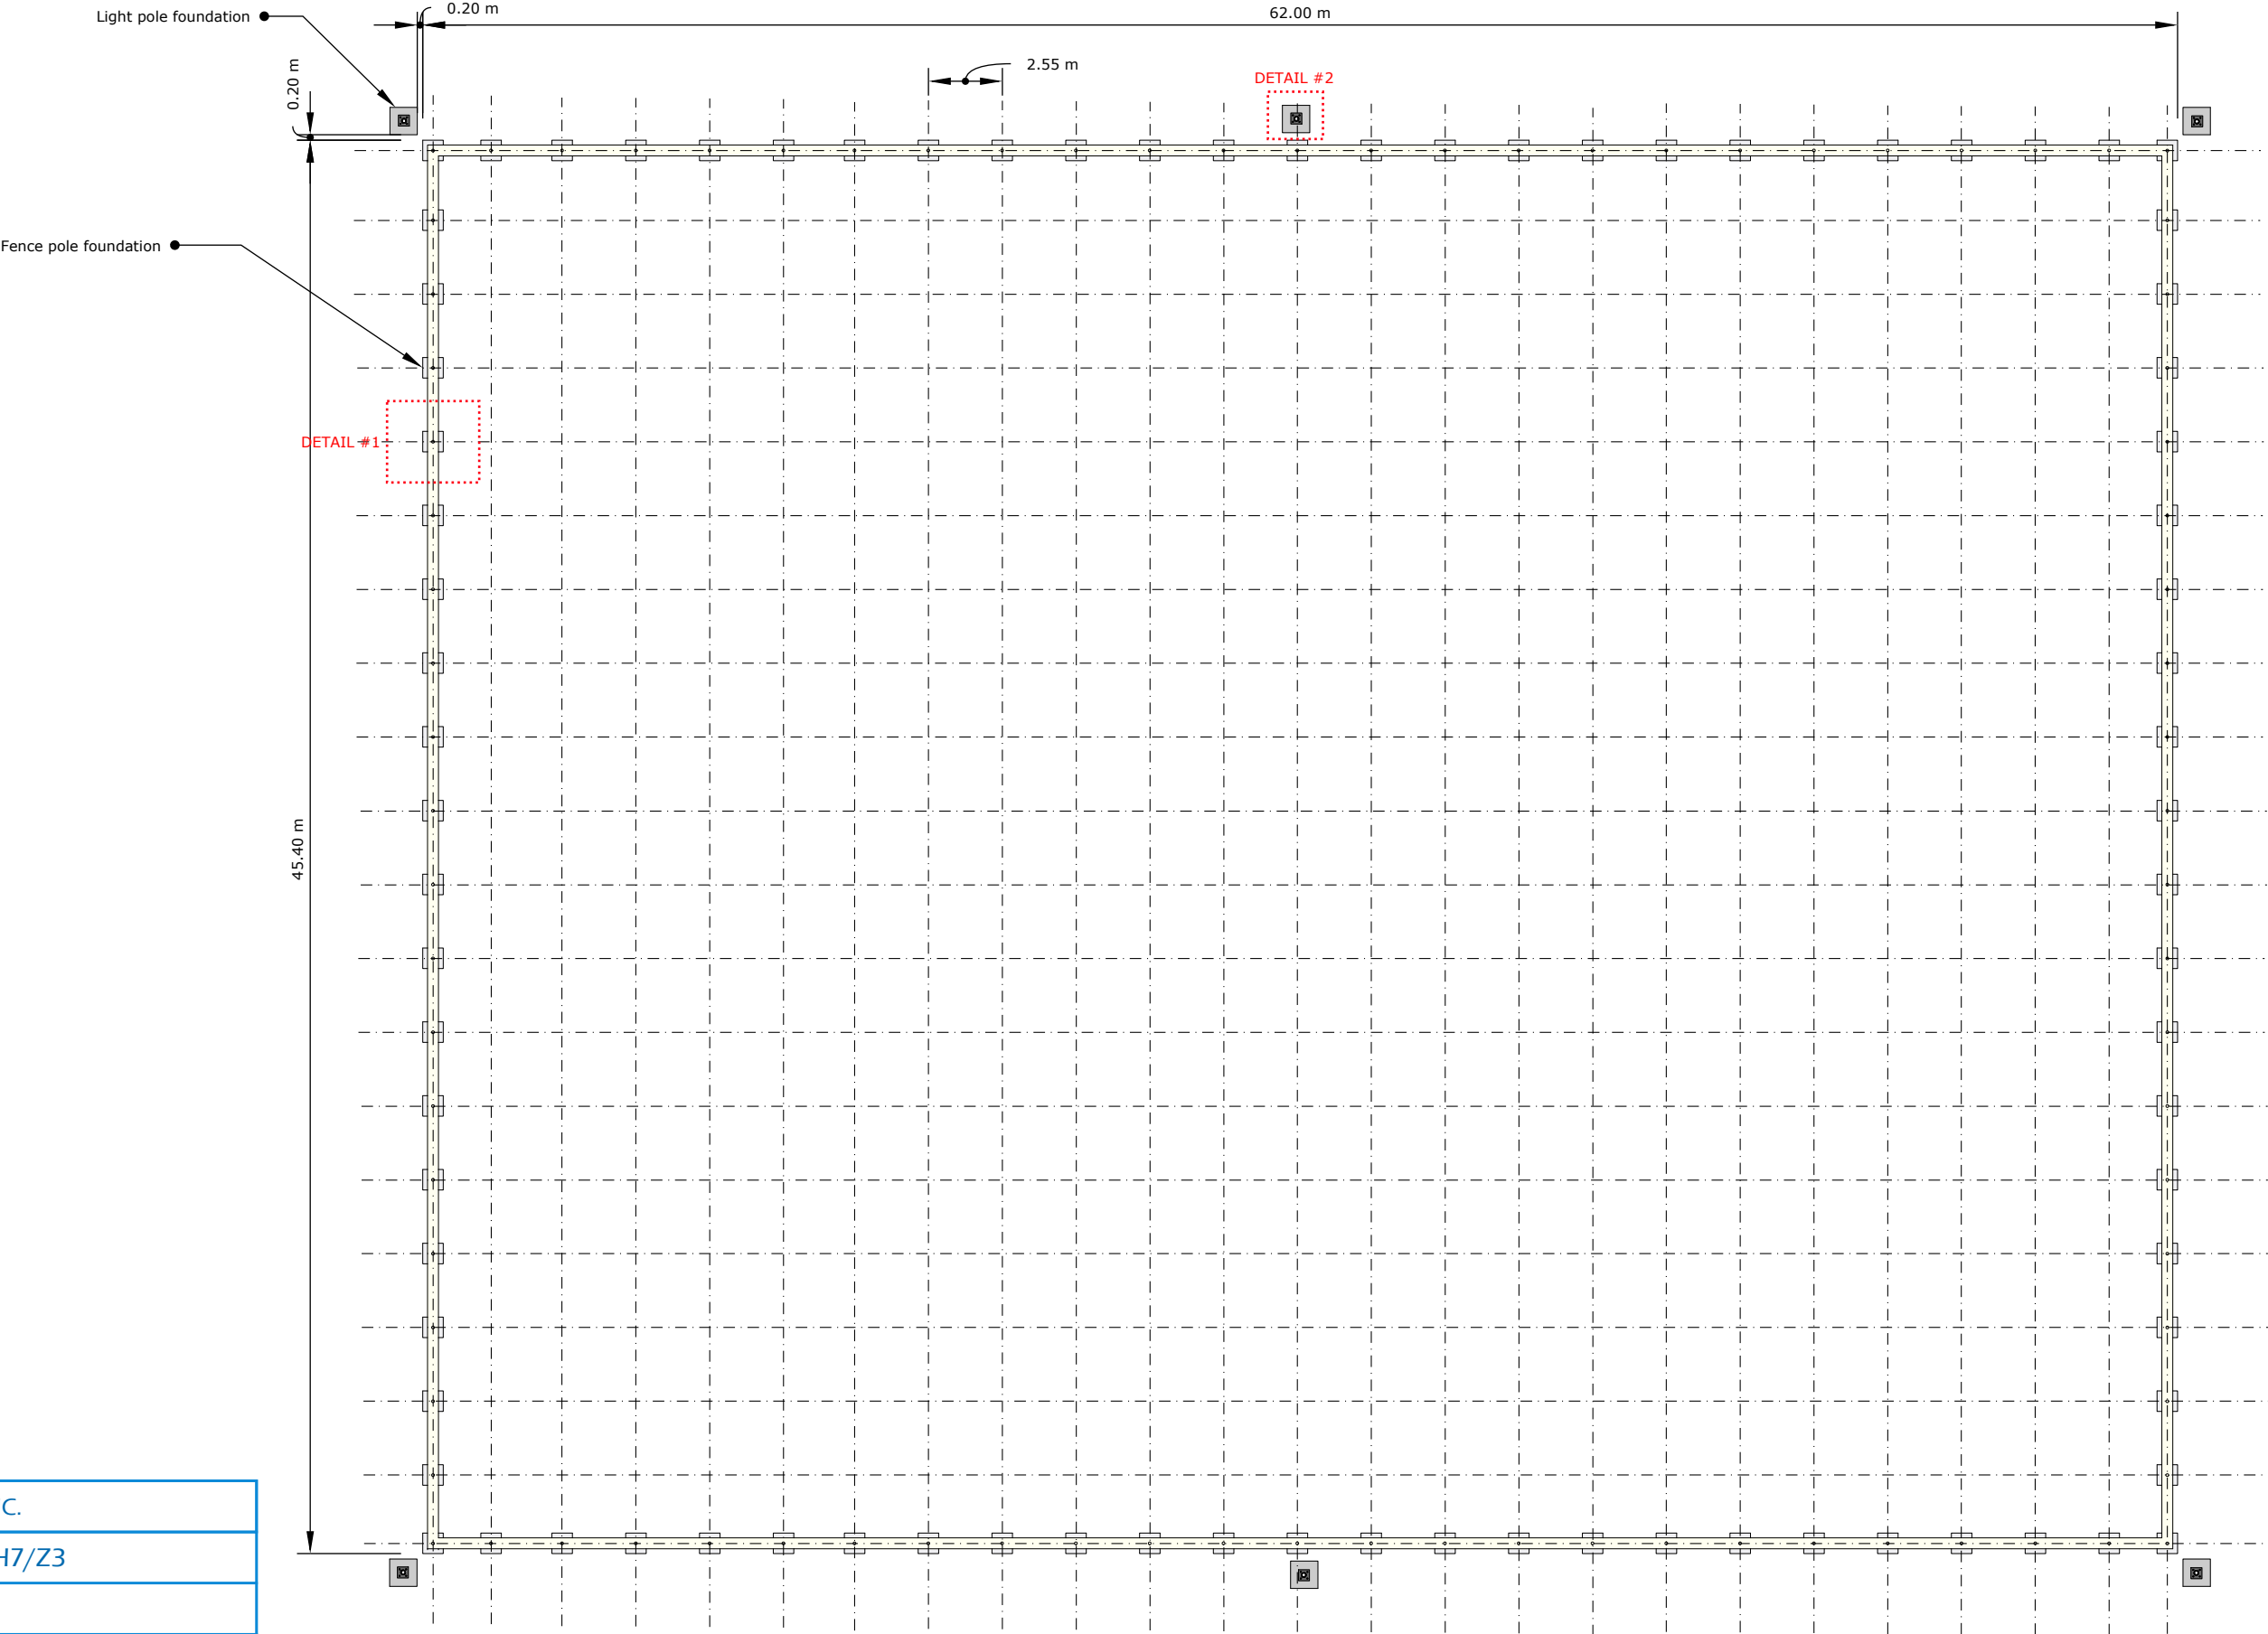


BLUMONT INC.
BLUEPRINT TITLE: STAD - PH7/Z3
SHEET NUMBER: 3
SHEET TITLE: Foundation plan
DATE: 25 JUNE 2023
DESIGN LEAD: Omar Ali
APPROVAL: Ibrahim A. Ahmed

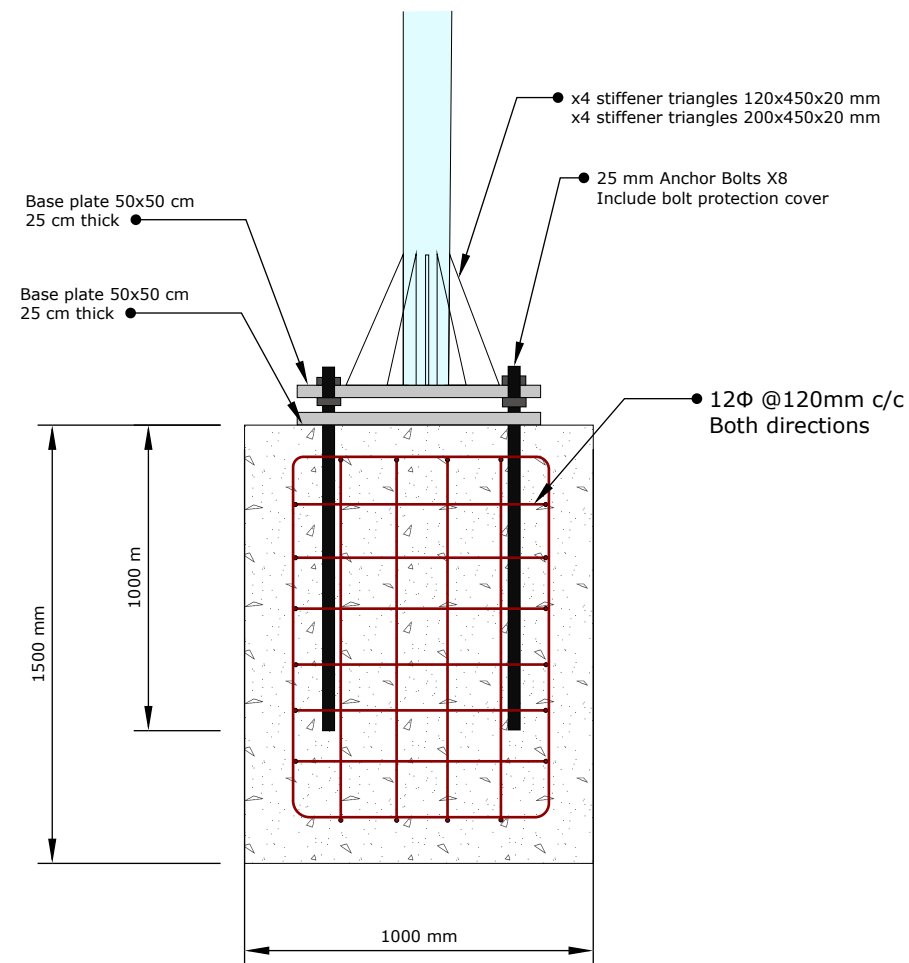

D
2 Square iso Reinforcement Section

08
A LIGHT POLE FOUNDATION
SCALE 1:400

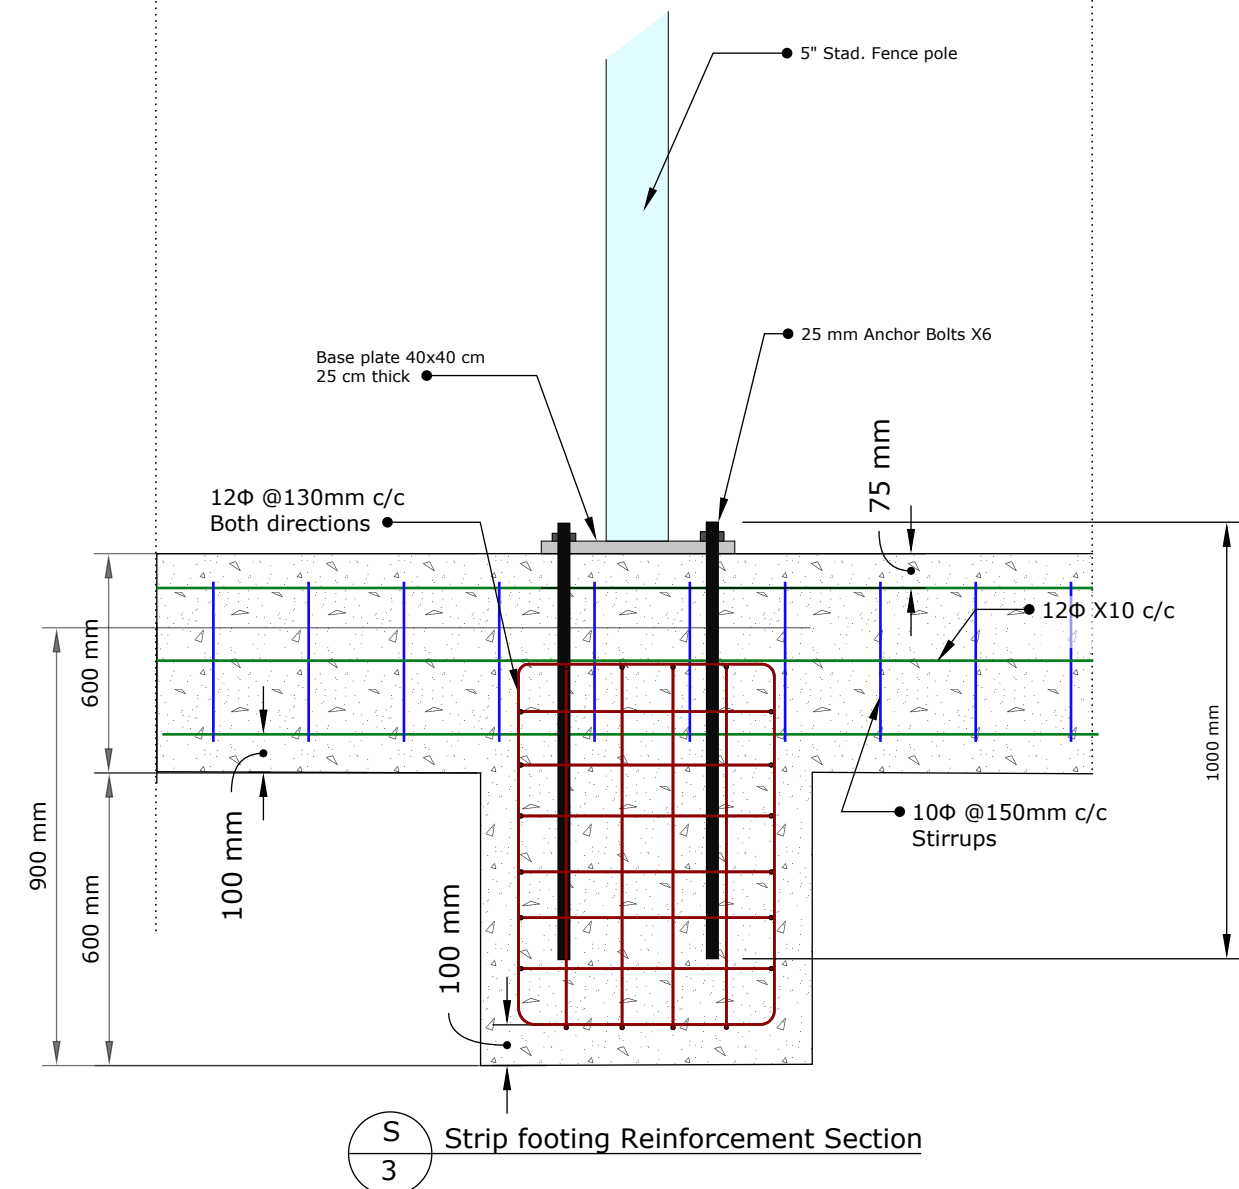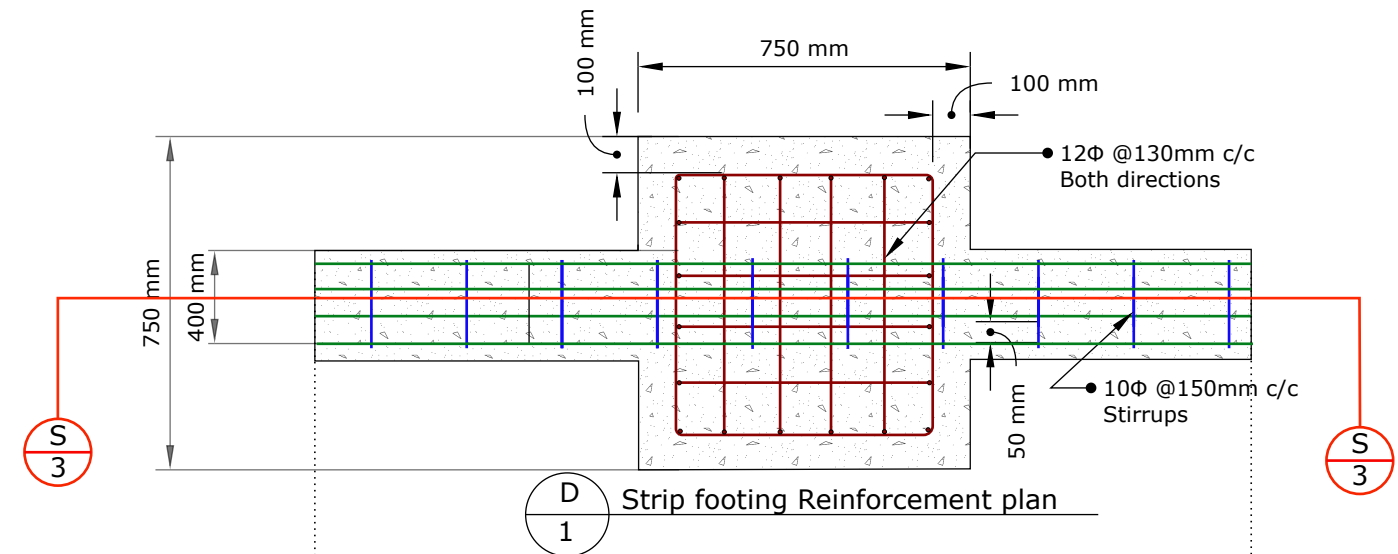

07
A STAD. FENCE FOUNDATION
SCALE 1:400

BLUMONT INC.

BLUEPRINT TITLE: STAD - PH7/Z3


SHEET NUMBER: 4

SHEET TITLE: Foundation details




DATE: 25 JUNE 2023

DESIGN LEAD: Omar Ali

APPROVAL: Ibrahim A. Ahmed

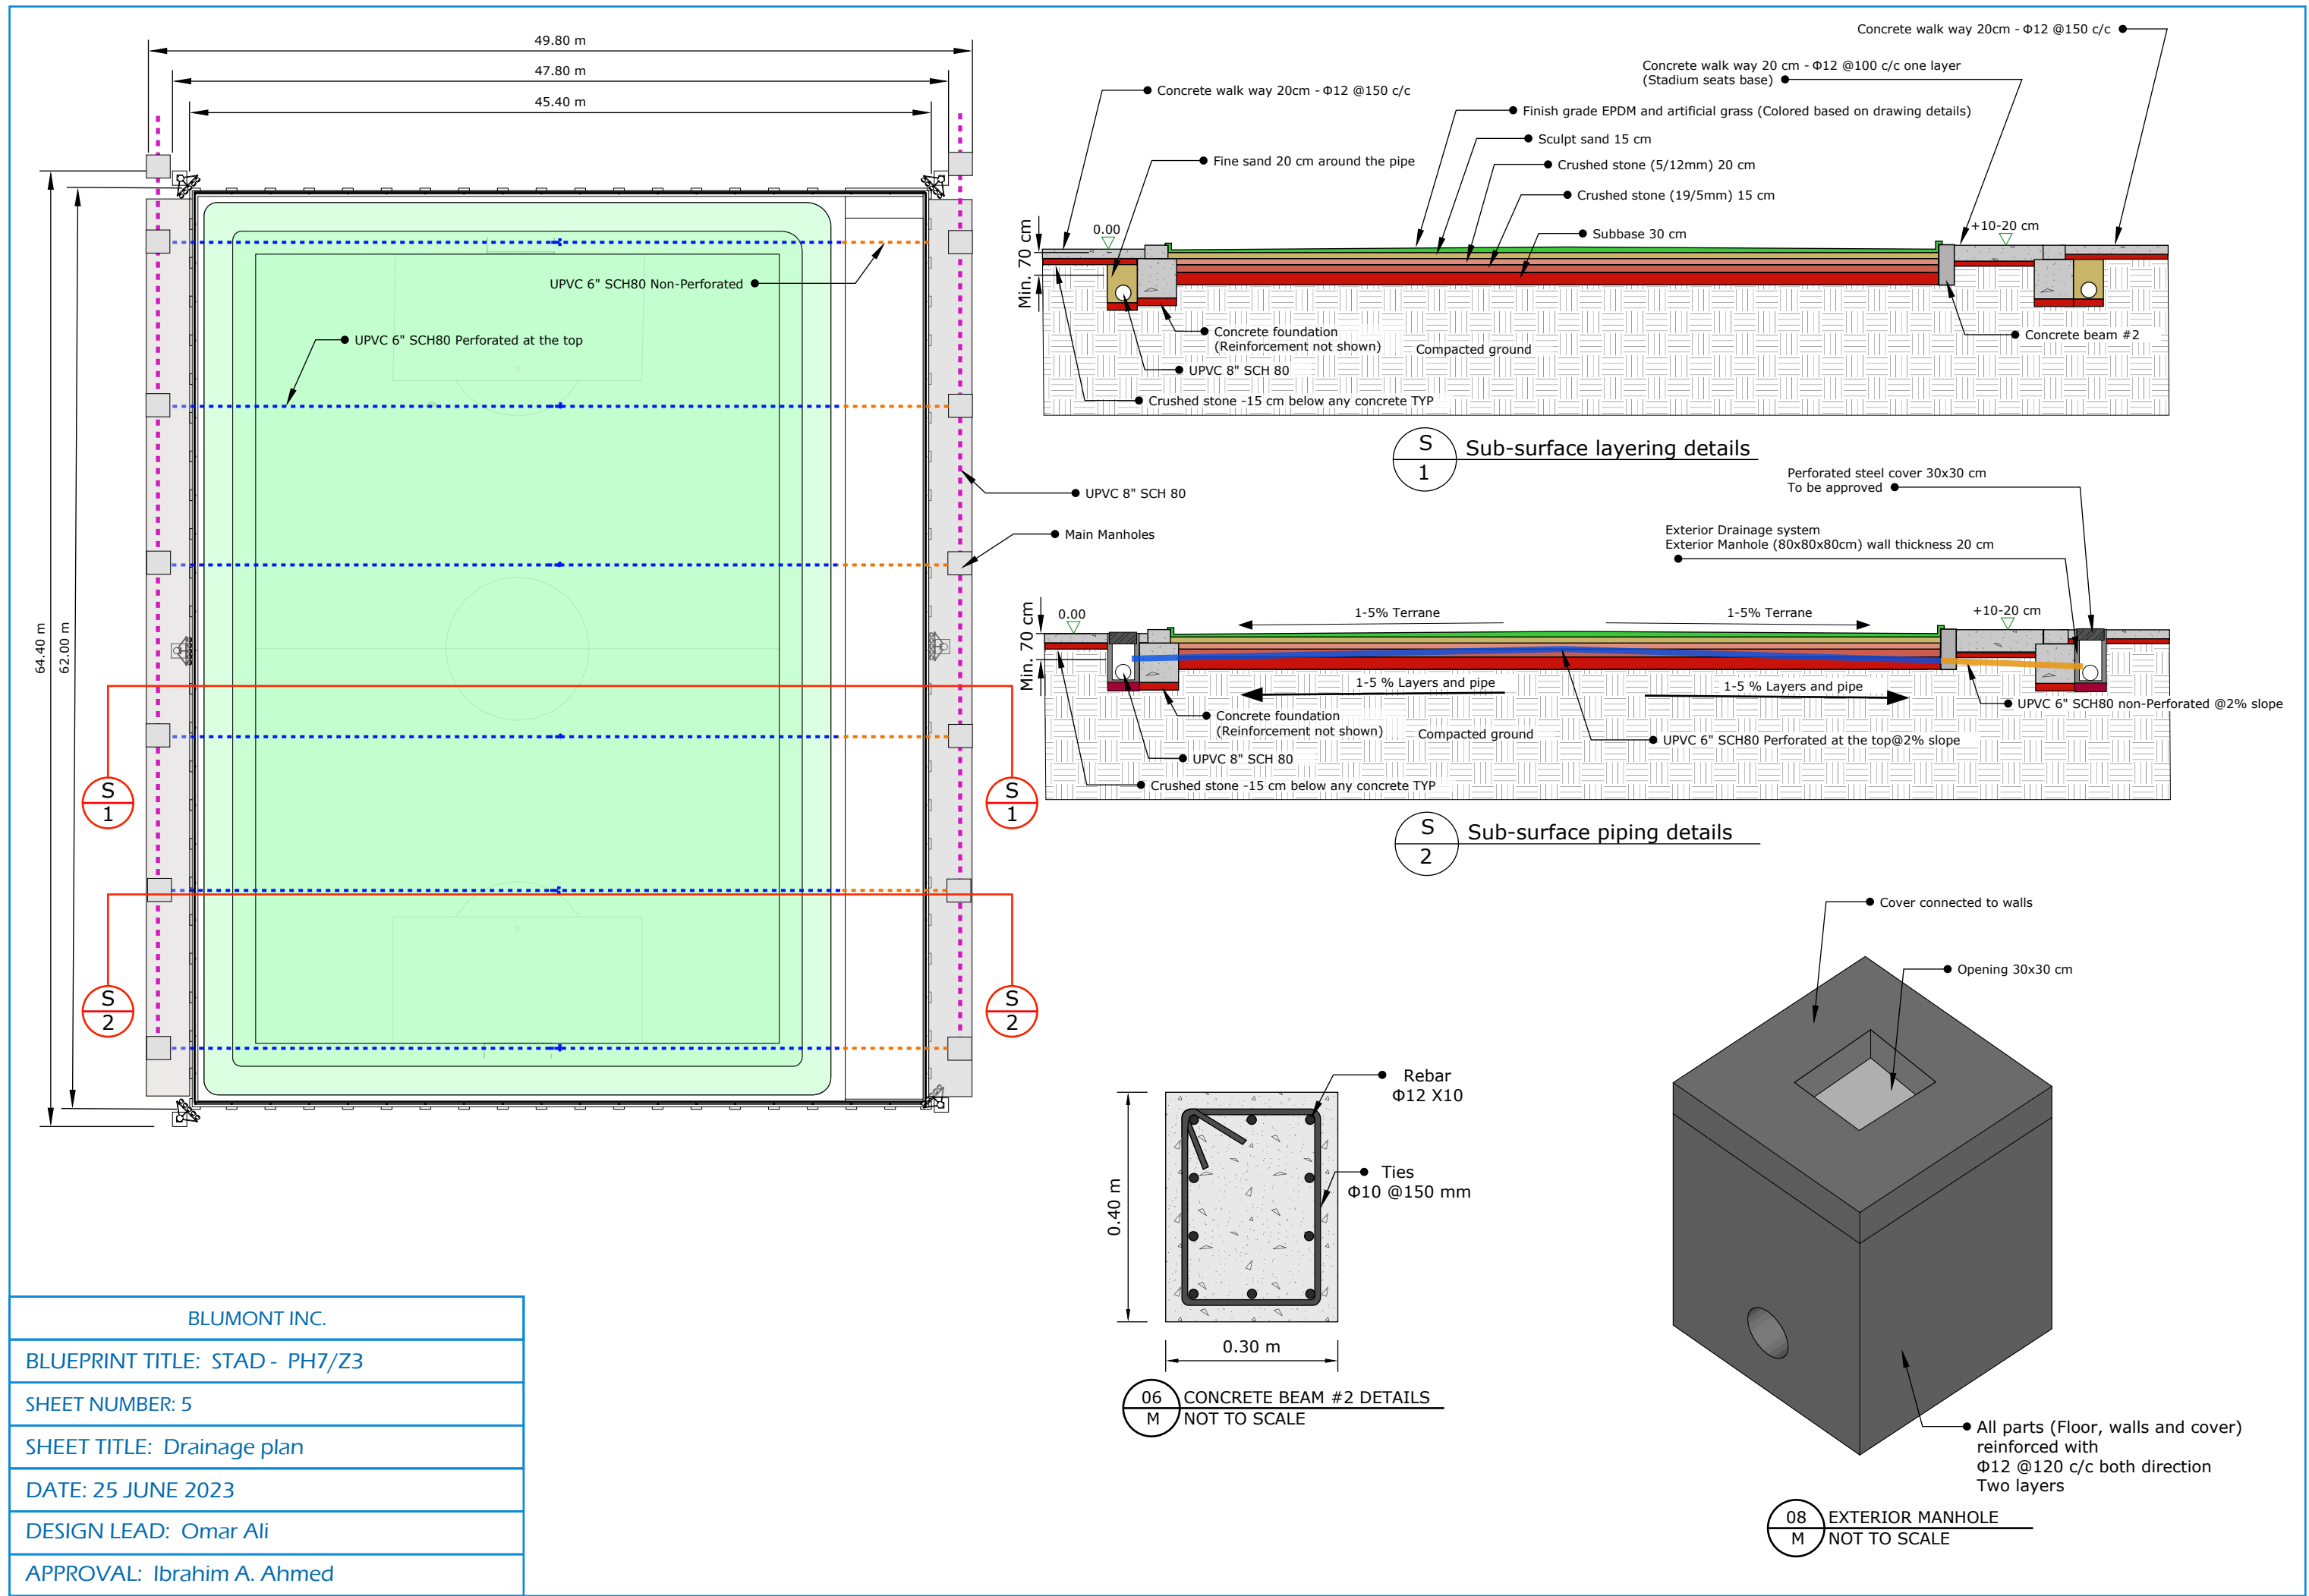


BLUMONT INC.
BLUEPRINT TITLE: STAD - PH7/Z3
SHEET NUMBER: 5
SHEET TITLE: Drainage plan
DATE: 25 JUNE 2023
DESIGN LEAD: Omar Ali
APPROVAL: Ibrahim A. Ahmed

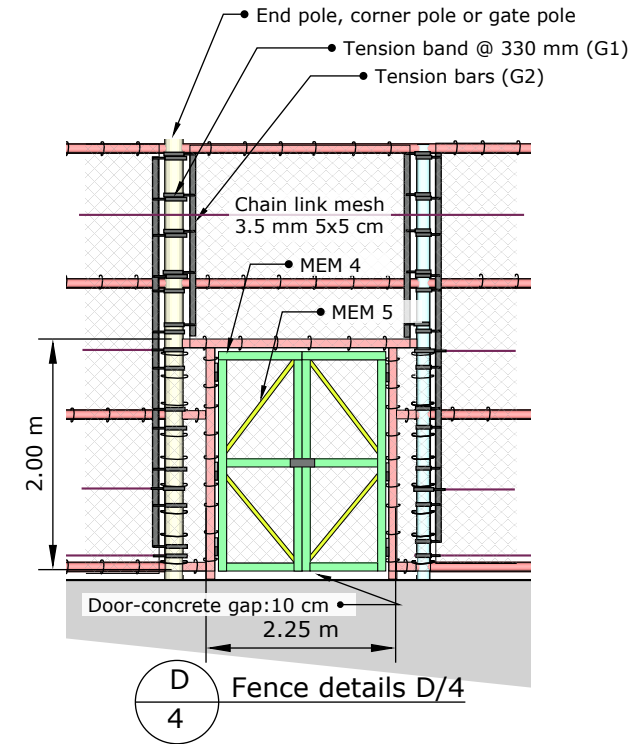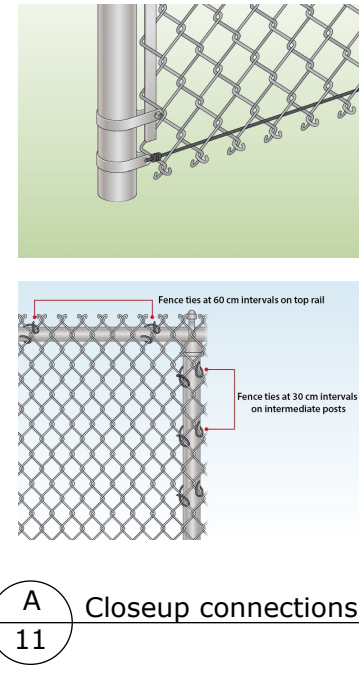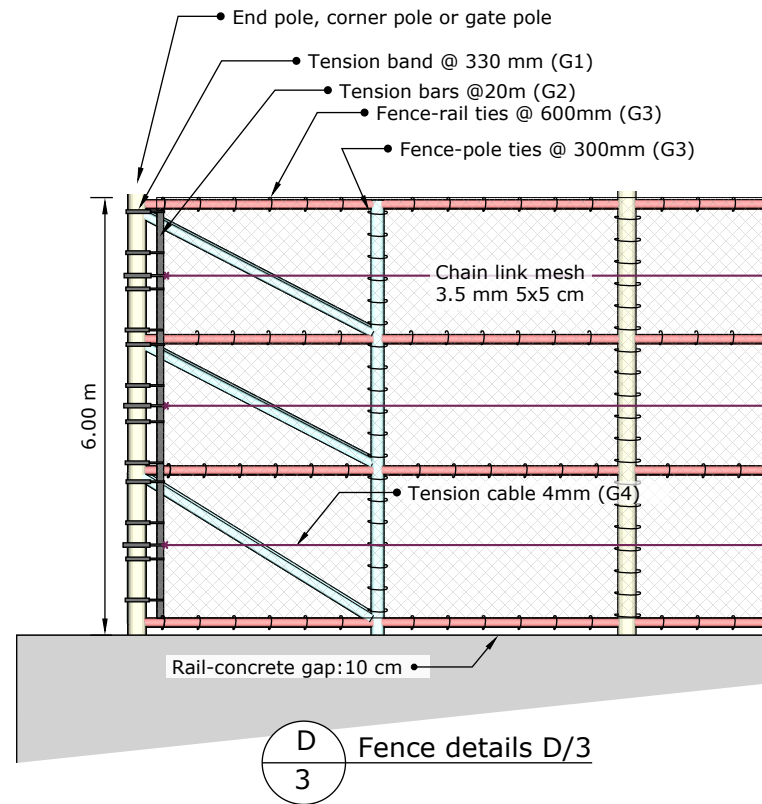



Details enlarged for clarity (Not to scale)

STEEL SCHEDULE		
MEM1	CHS - Poles 4" 3mm steel	
MEM1	CHS - Poles 4" 3mm steel	
MEM3	CHS - Beams 2" 2mm steel	
MEM4	CHS - Brace 2" 2mm steel	
MEM5	CHS - gate Brace 1" 2mm steel	

FENCE ACCESSORIES SCHEDULE			
G1	Tension band	3mm rolled steel	
G2	Tension bars	18mm x 5mm x 4300mm	
G3	Fence ties	4mm dia (power-drill)	
G4	Tension cable	4mm dia	

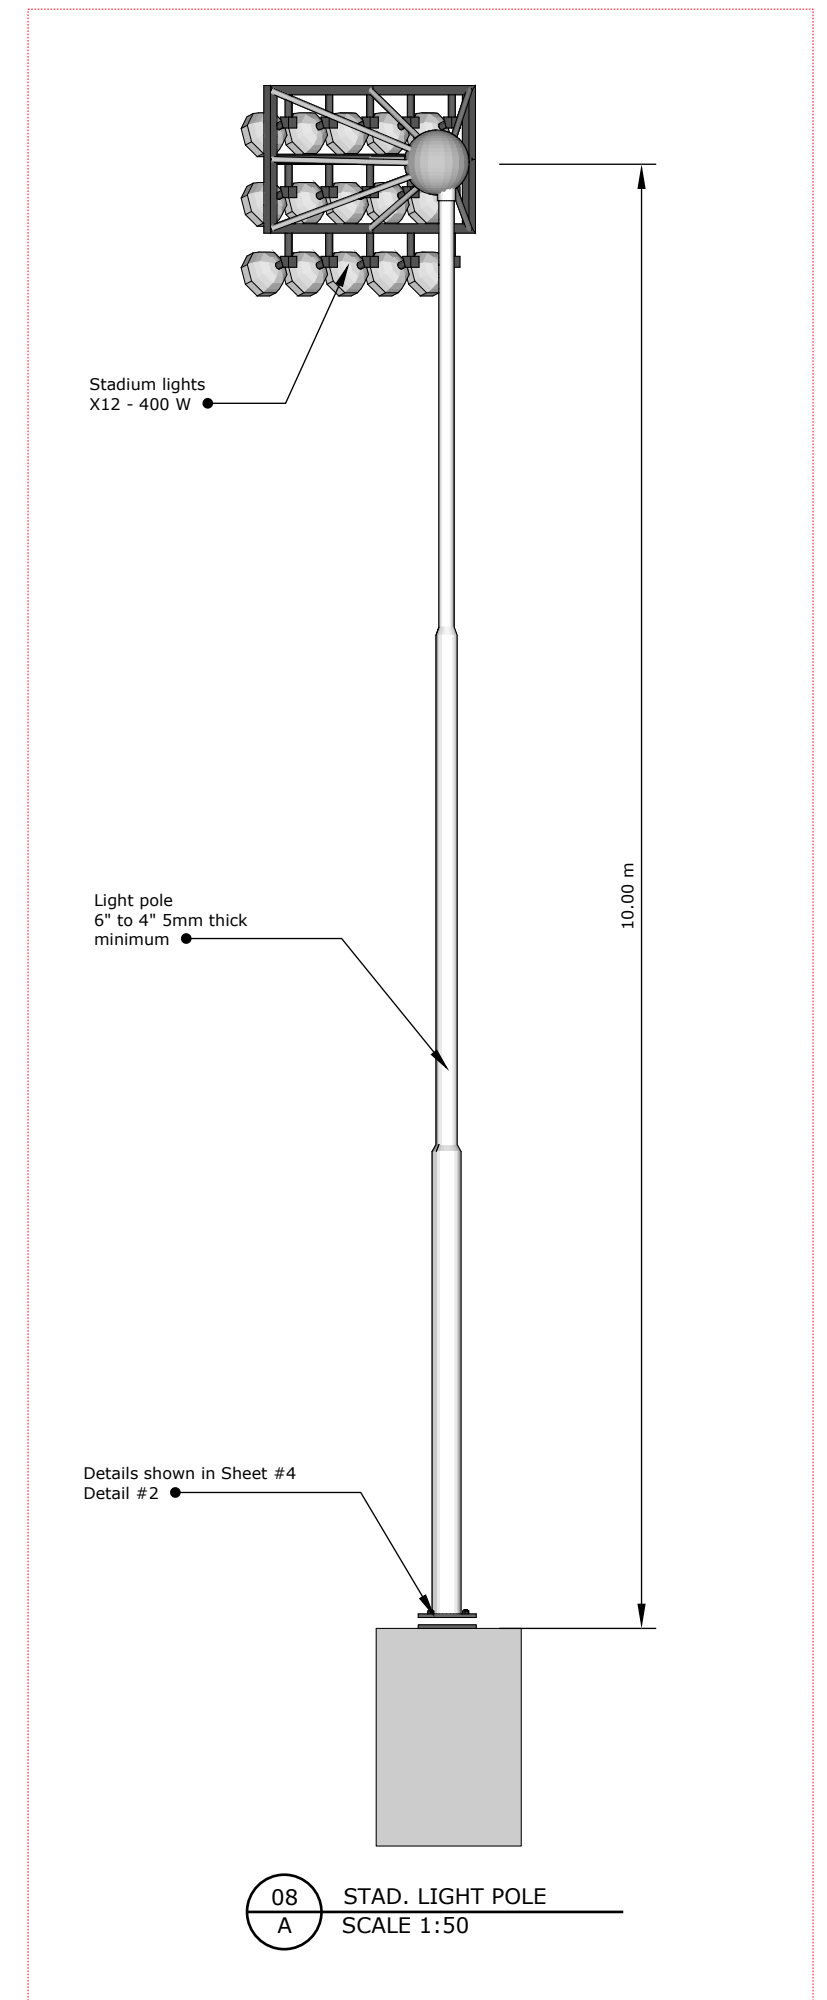

BLUMONT INC.
BLUEPRINT TITLE: STAD - PH7/Z3
SHEET NUMBER: 6
SHEET TITLE: STAD fence details
DATE: 25 JUNE 2023
DESIGN LEAD: Omar Ali
APPROVAL: Ibrahim A. Ahmed

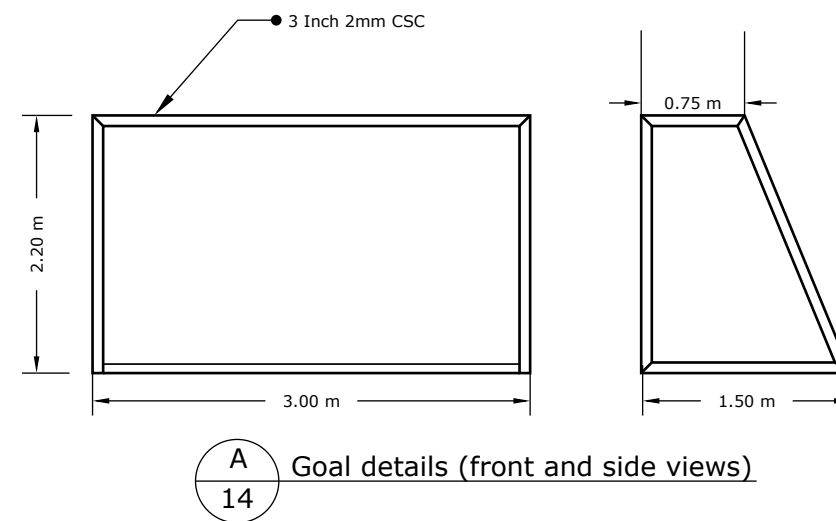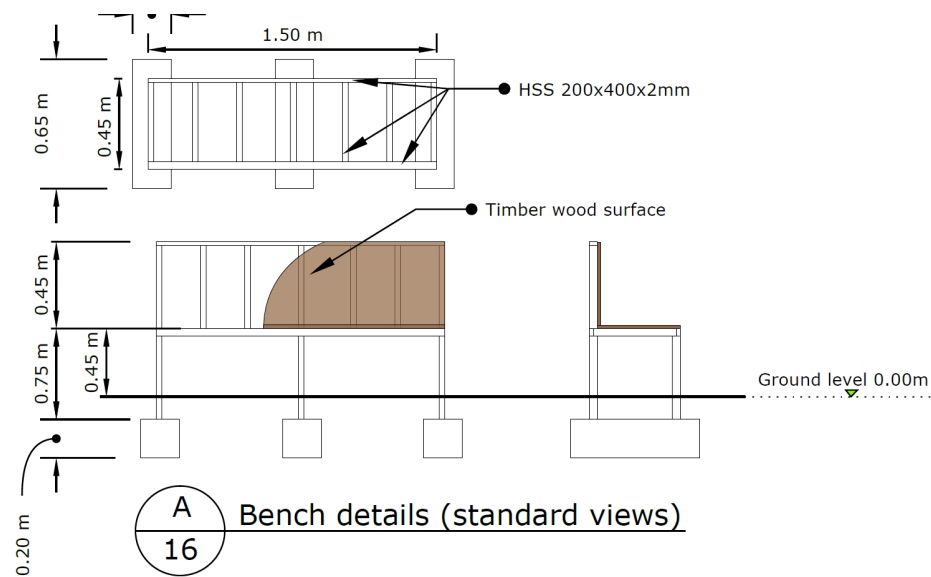

BLUMONT INC.
BLUEPRINT TITLE: STAD - PH7/Z3
SHEET NUMBER: 7
SHEET TITLE: Last touches
DATE: 25 JUNE 2023
DESIGN LEAD: Omar Ali
APPROVAL: Ibrahim A. Ahmed