



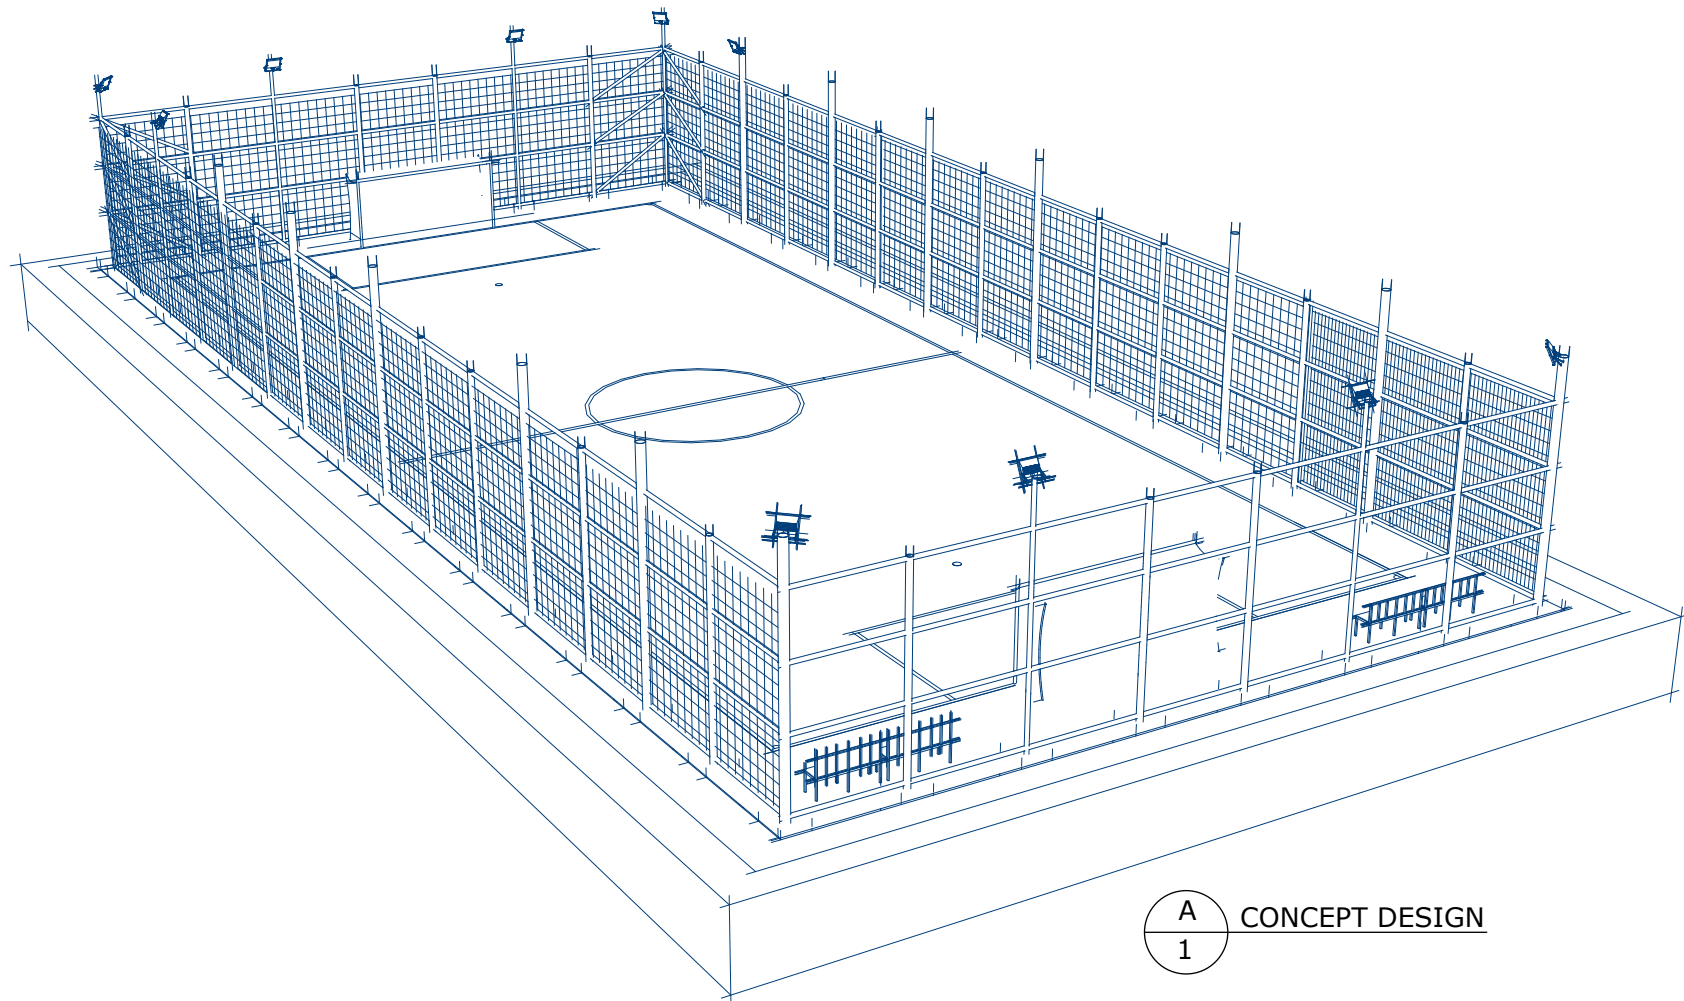


BLUMONT INC.
BLUEPRINT TITLE: AI HOL - SA - STAD
SHEET NUMBER: 1
SHEET TITLE: Design concept
DATE: 25 JUNE 2023
DESIGN LEAD: Omar Ali
APPROVAL: Ibrahim A. Ahmed

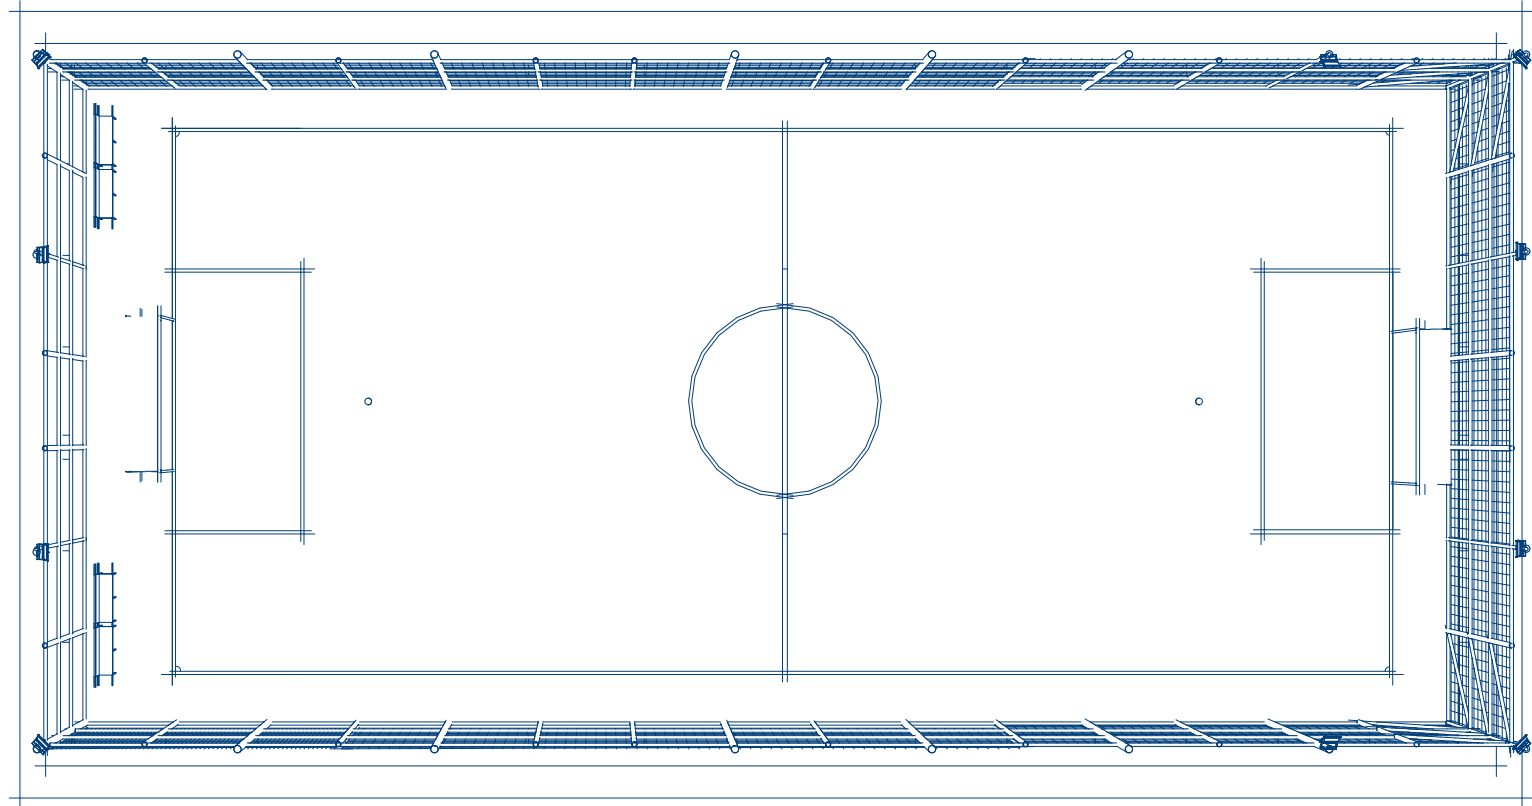


A
2 STAD. PLAN


BLUMONT INC.
BLUEPRINT TITLE: AI HOL - SA - STAD
SHEET NUMBER: 2
SHEET TITLE: General plan
DATE: 25 JUNE 2023
DESIGN LEAD: Omar Ali
APPROVAL: Ibrahim A. Ahmed

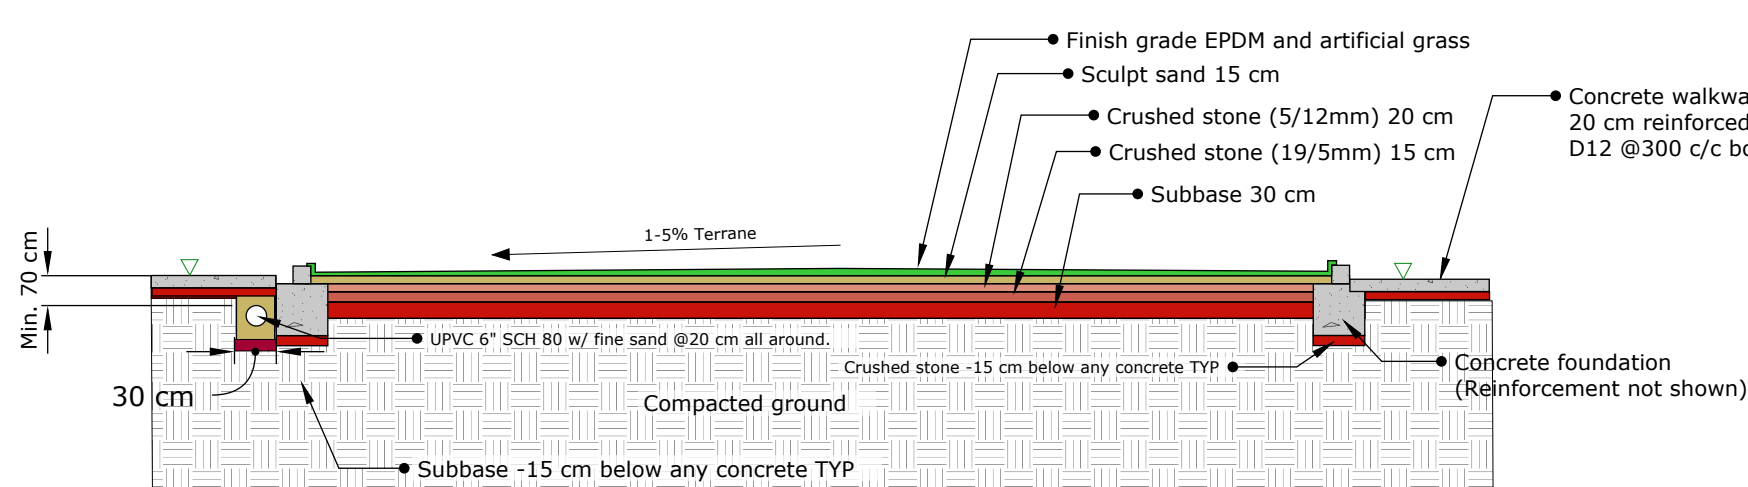


S
1
Sub-surface layering details

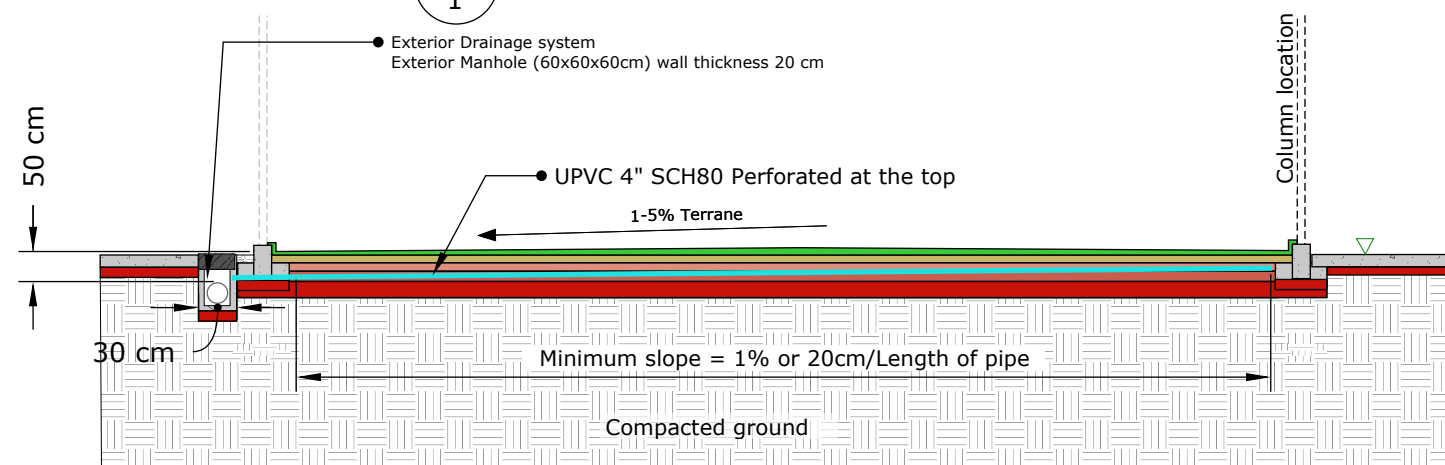

S
2
Sub-surface layering details

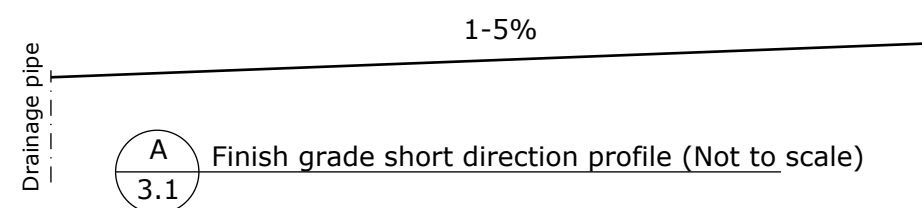


A
3.1
Finish grade short direction profile (Not to scale)

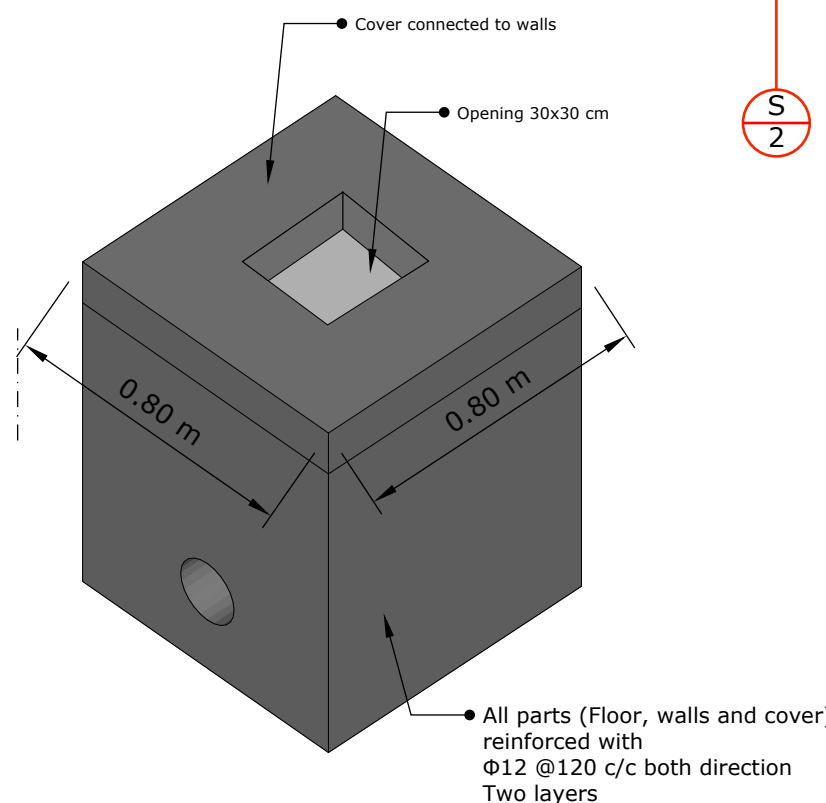

08
M
EXTERIOR MANHOLE
NOT TO SCALE



Extended and connected according to the site engineers instructions.

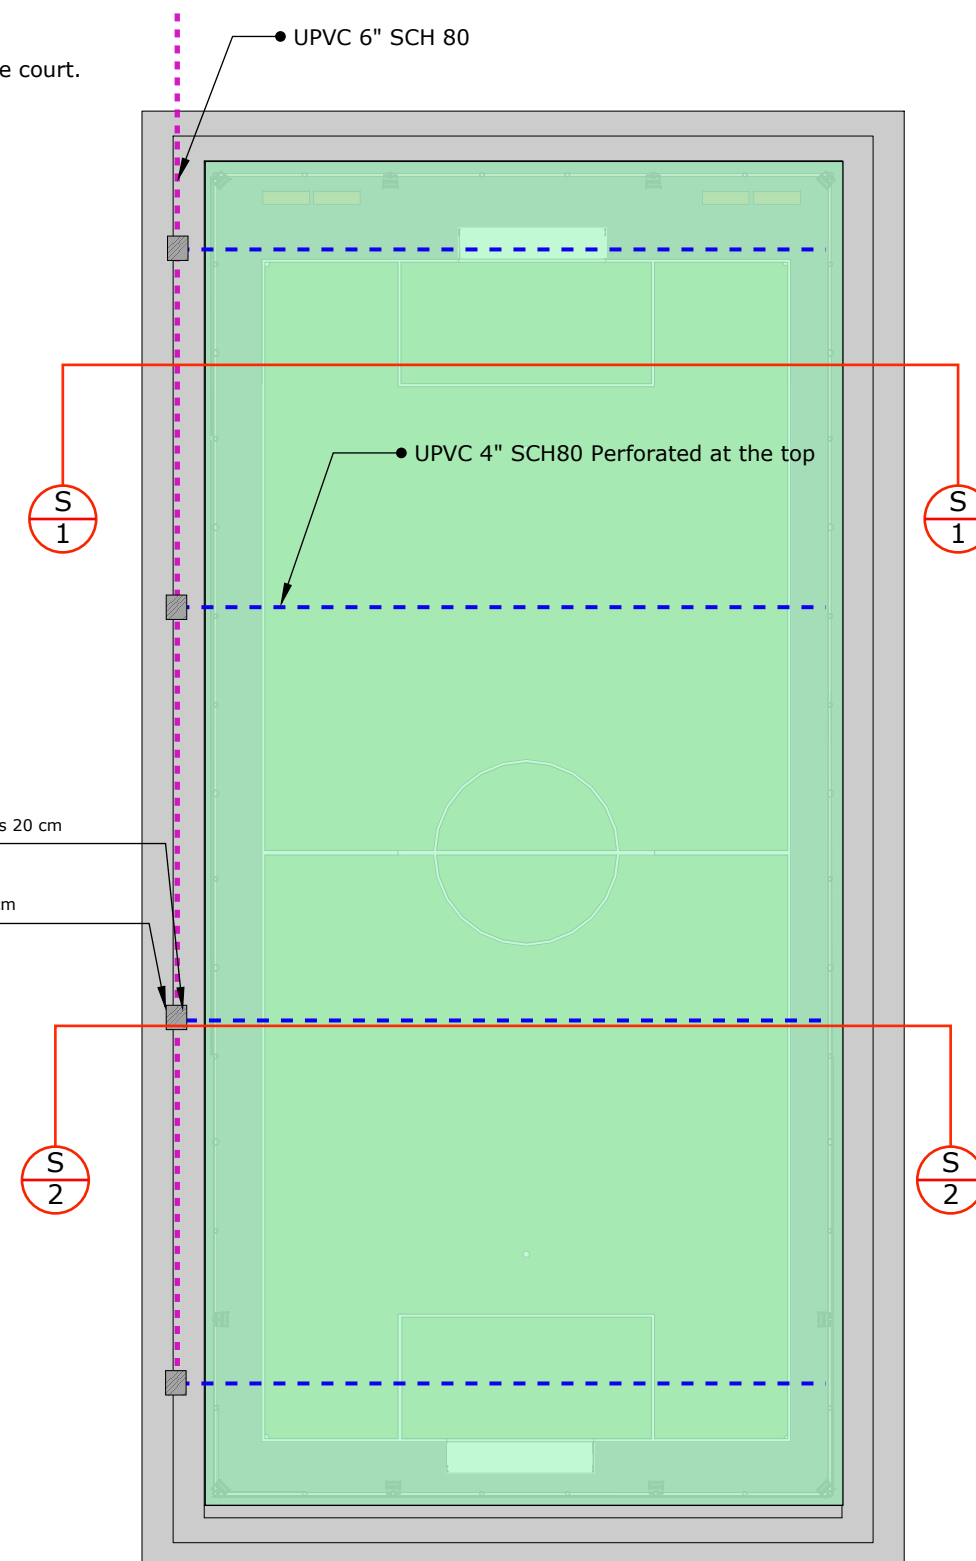



A
3
Foundation and sub-surface plan

Notes: The sub-grade materials are to be laid in layers each is not thicker than 10 cm, then these layers are to be compacted on with every new added layer.



BLUMONT INC.
BLUEPRINT TITLE: AI HOL - SA - STAD
SHEET NUMBER: 3
SHEET TITLE: Drainage plan
DATE: 25 JUNE 2023
DESIGN LEAD: Omar Ali
APPROVAL: Ibrahim A. Ahmed

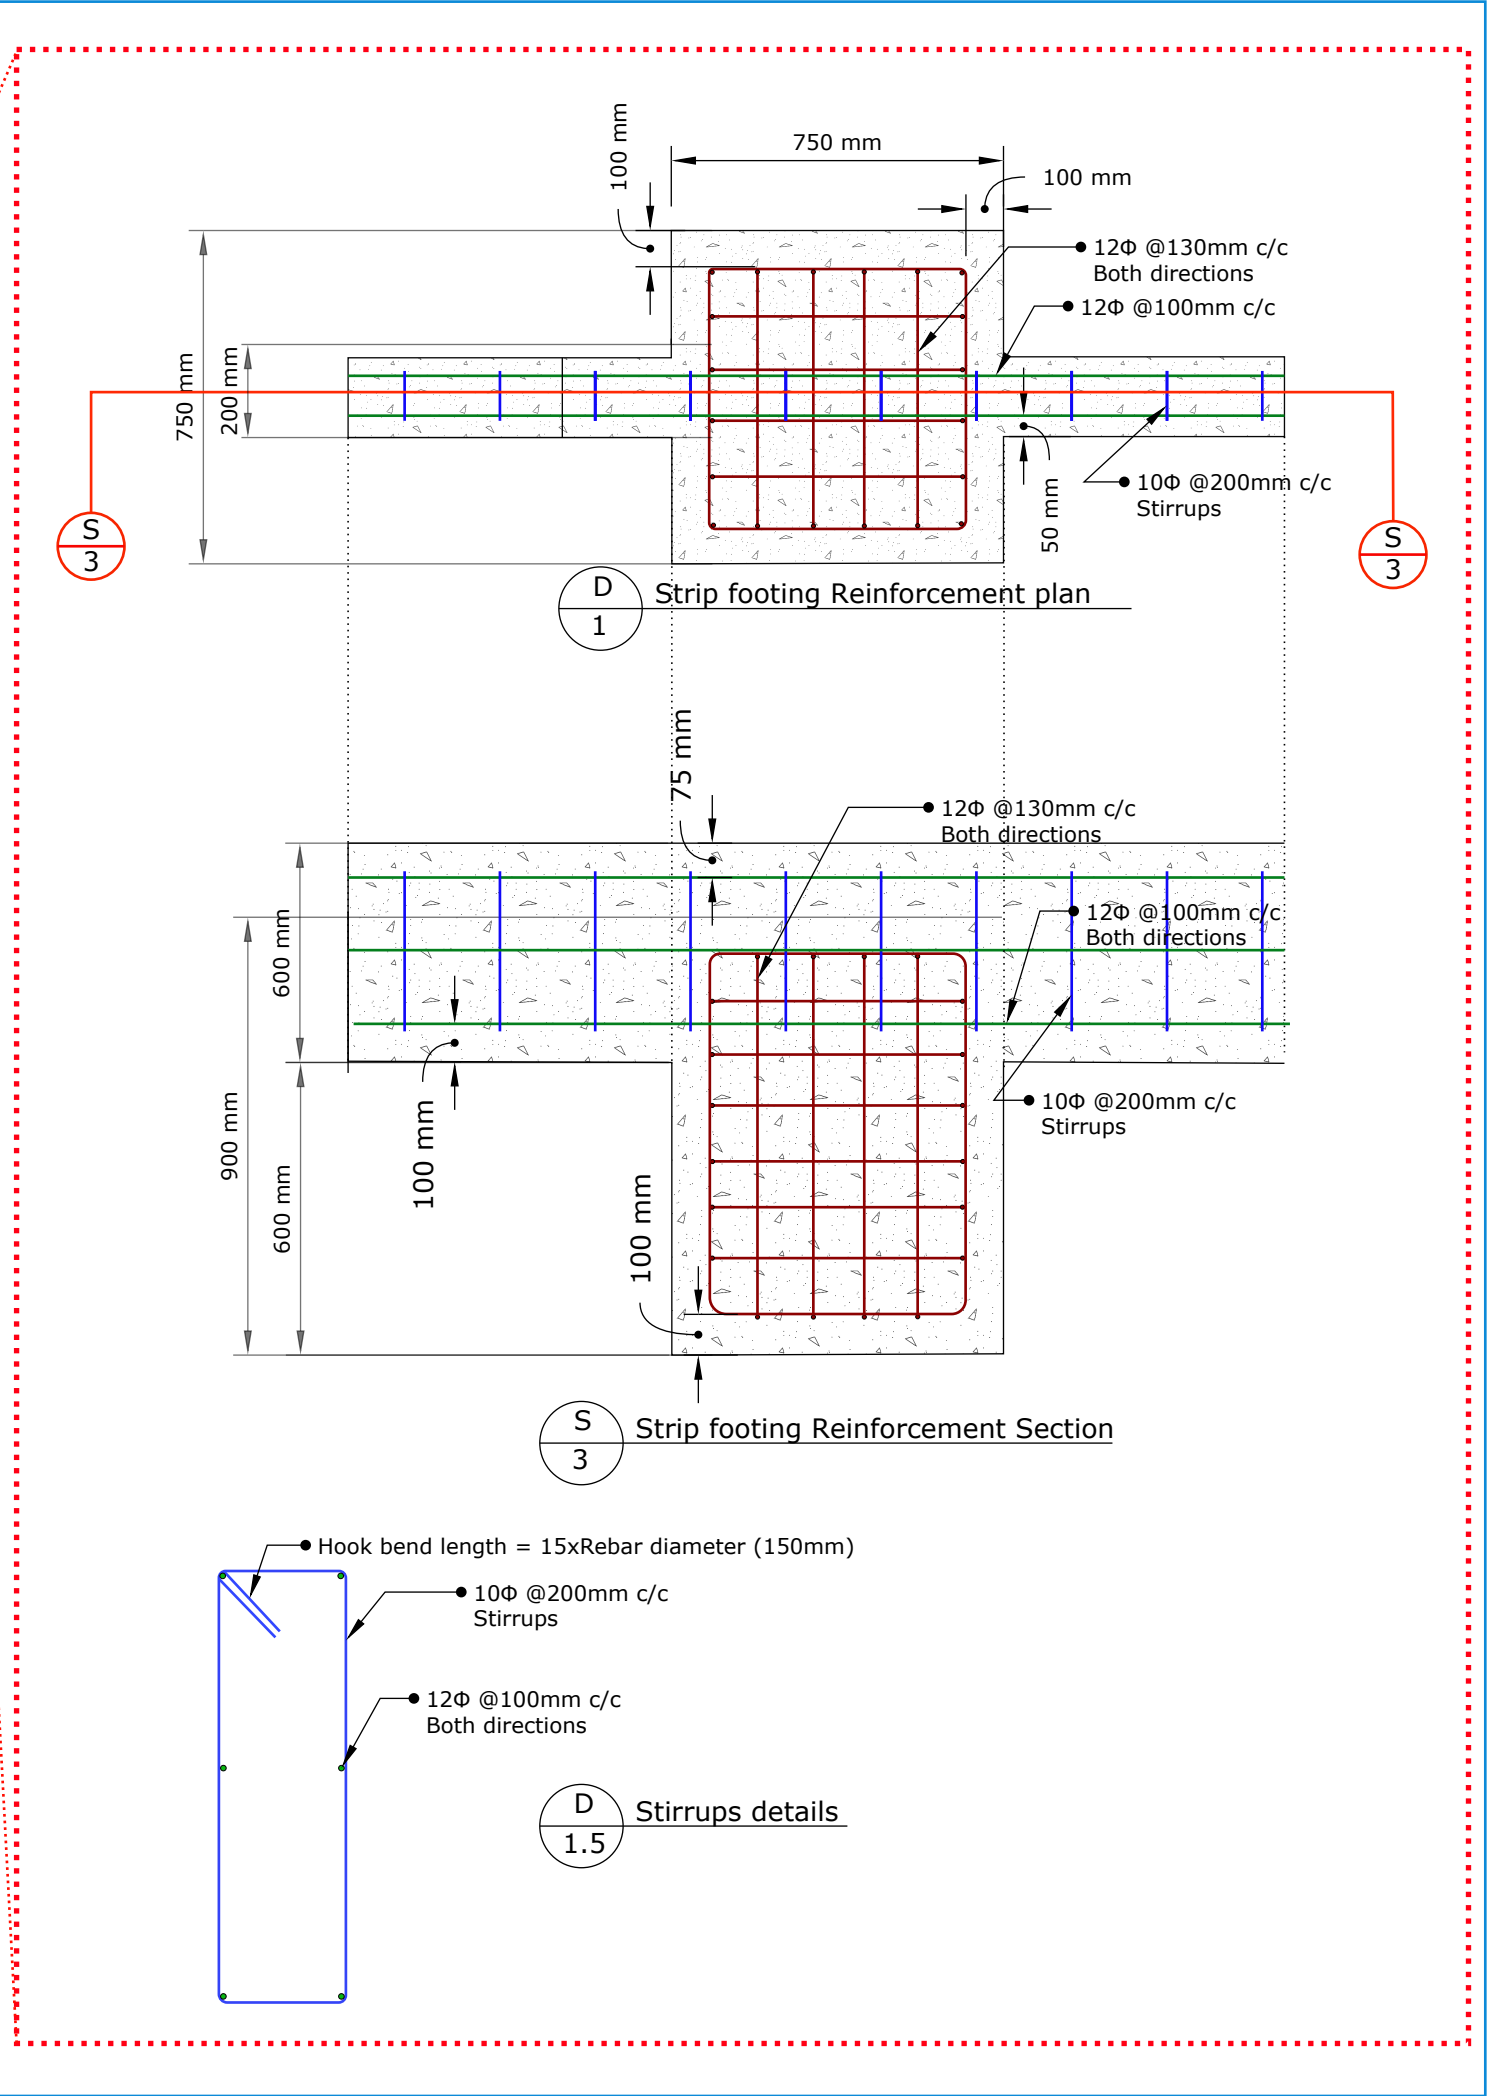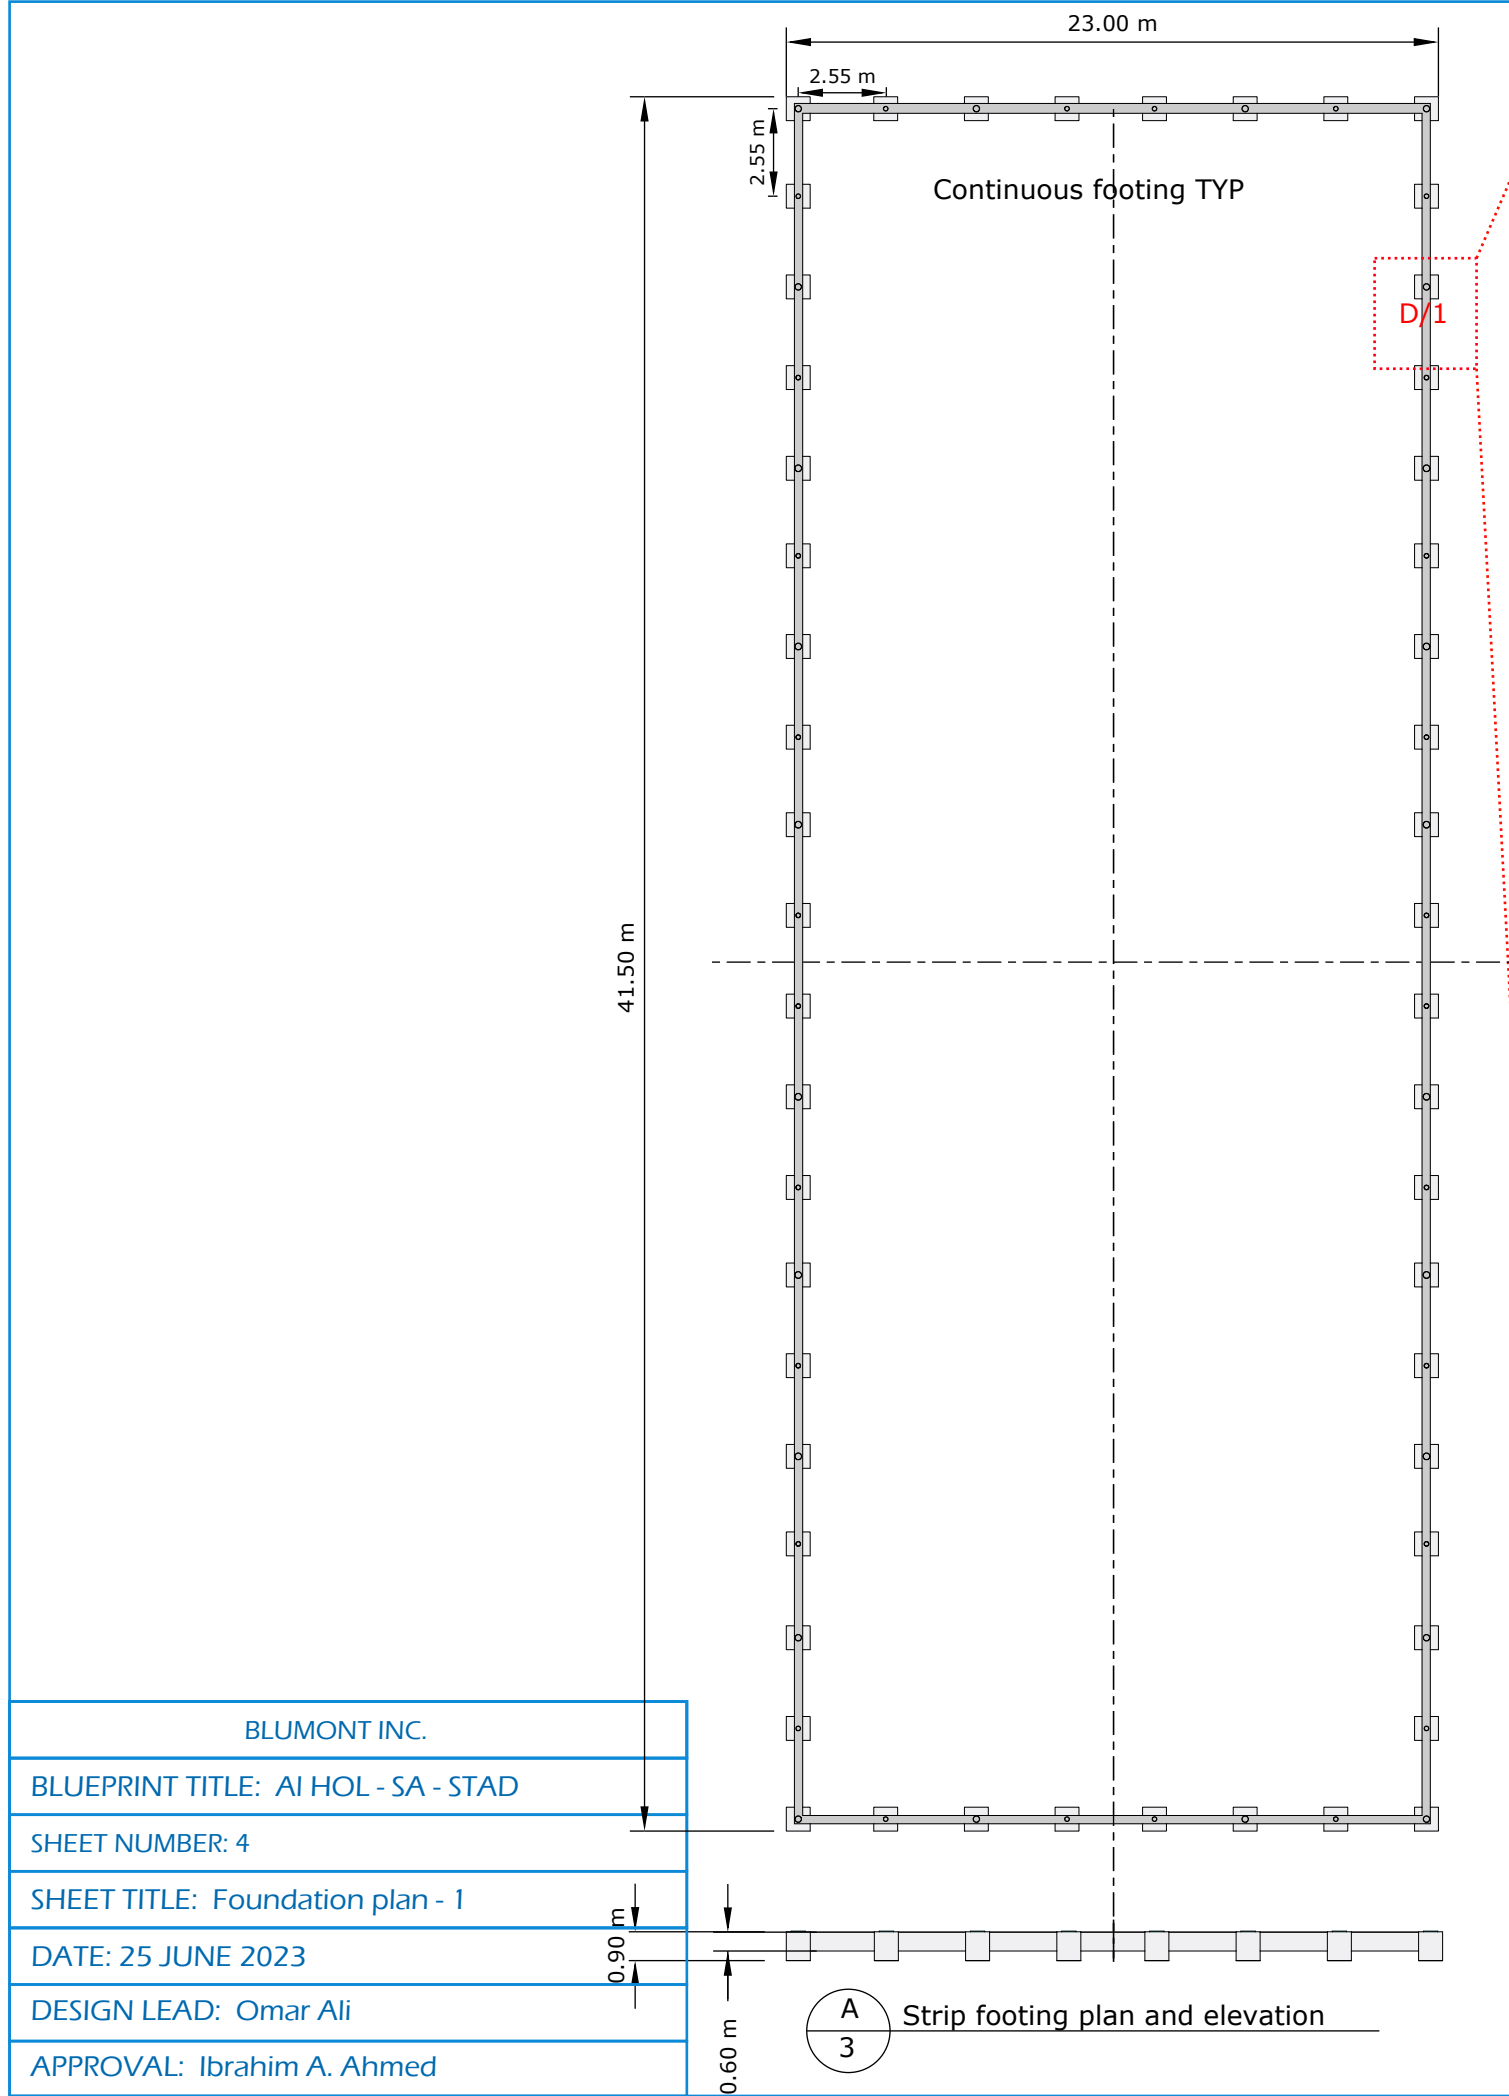

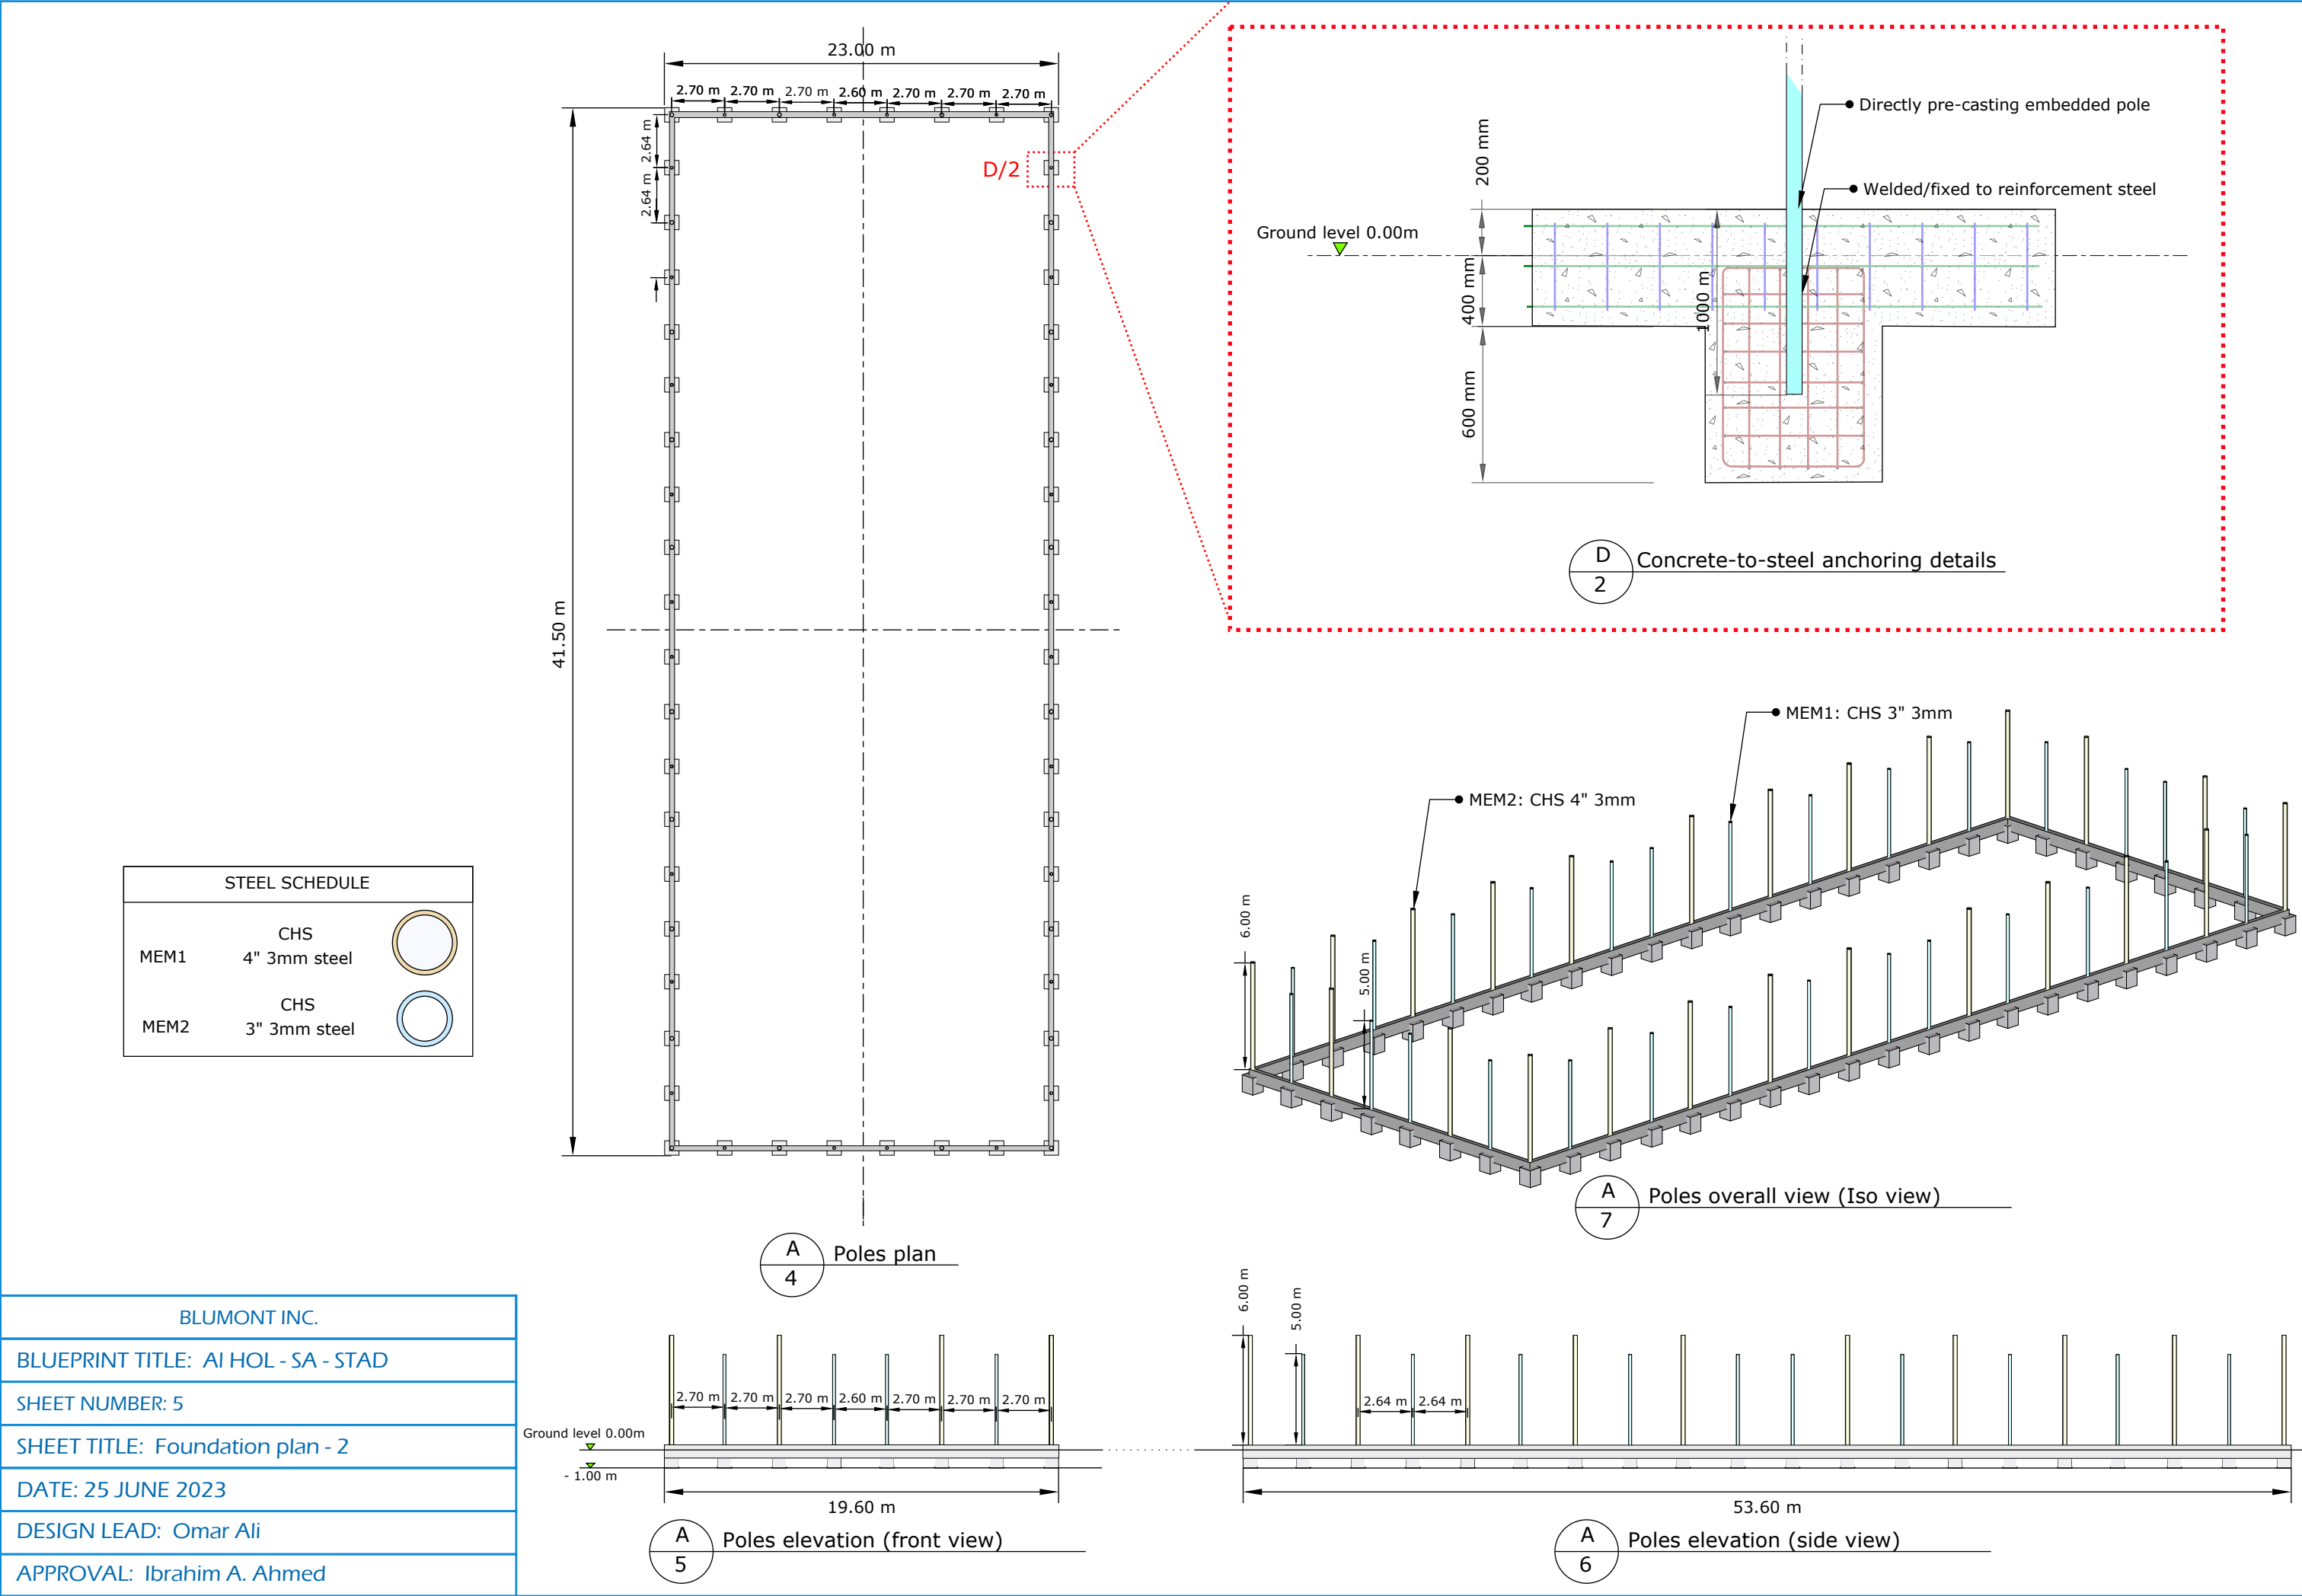


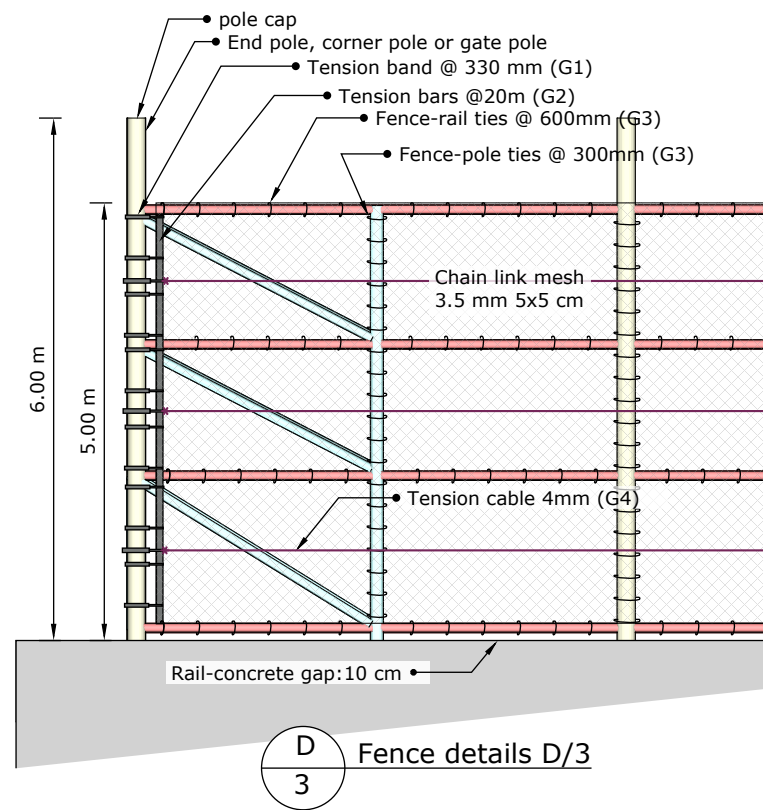

D
3 Fence details D/3

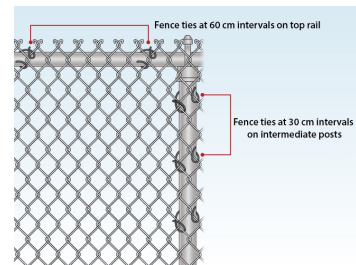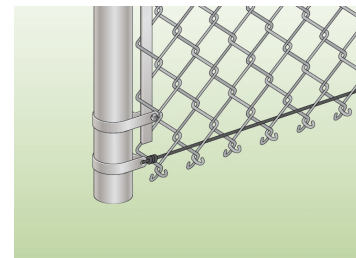


A
11 Closeup connections

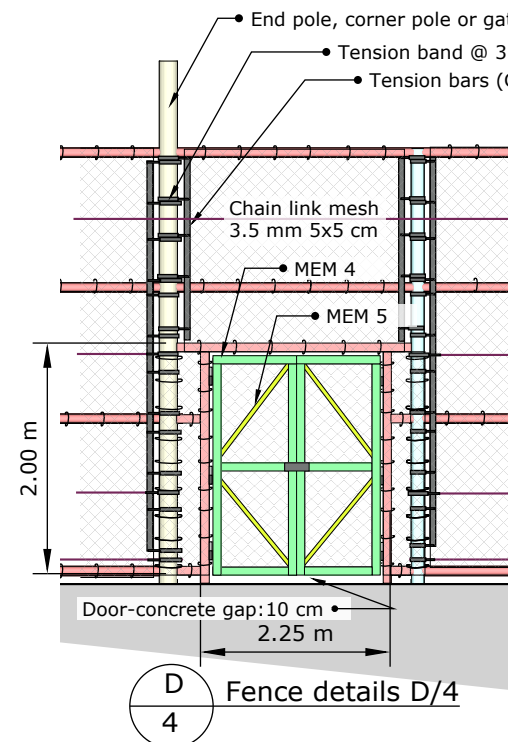


D
4 Fence details D/4

FENCE ACCESSORIES SCHEDULE			
G1	Tension band	3mm rolled steel	
G2	Tension bars	18mm x 5mm x 4300mm	
G3	Fence ties	4mm dia (power-drill)	
G4	Tension cable	4mm dia	

Details enlarged for clarity (Not to scale)

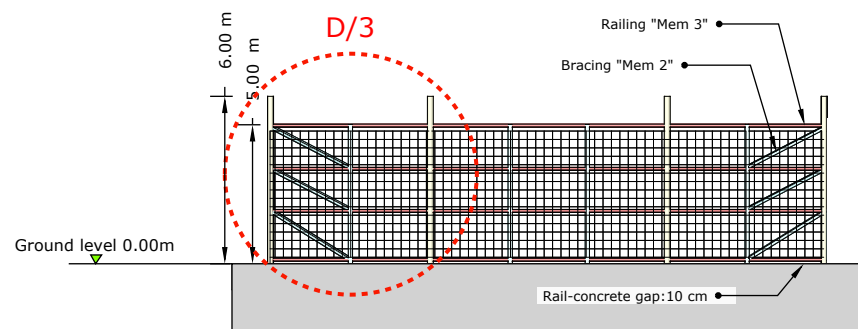


A
9 Poles, rails, fence (Front view)

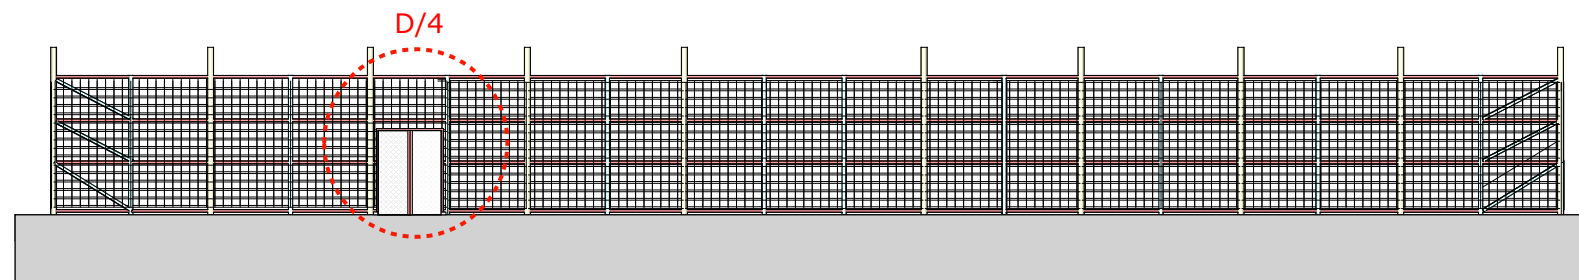


A
10 Poles, rails, fence (Side view)

STEEL SCHEDULE		
MEM1	CHS 4" 3mm steel	
MEM2	CHS 3" 3mm steel	
MEM3	CHS 2" 2mm steel	
MEM4	CHS 2" 2mm steel	
MEM5	CHS 1" 2mm steel	

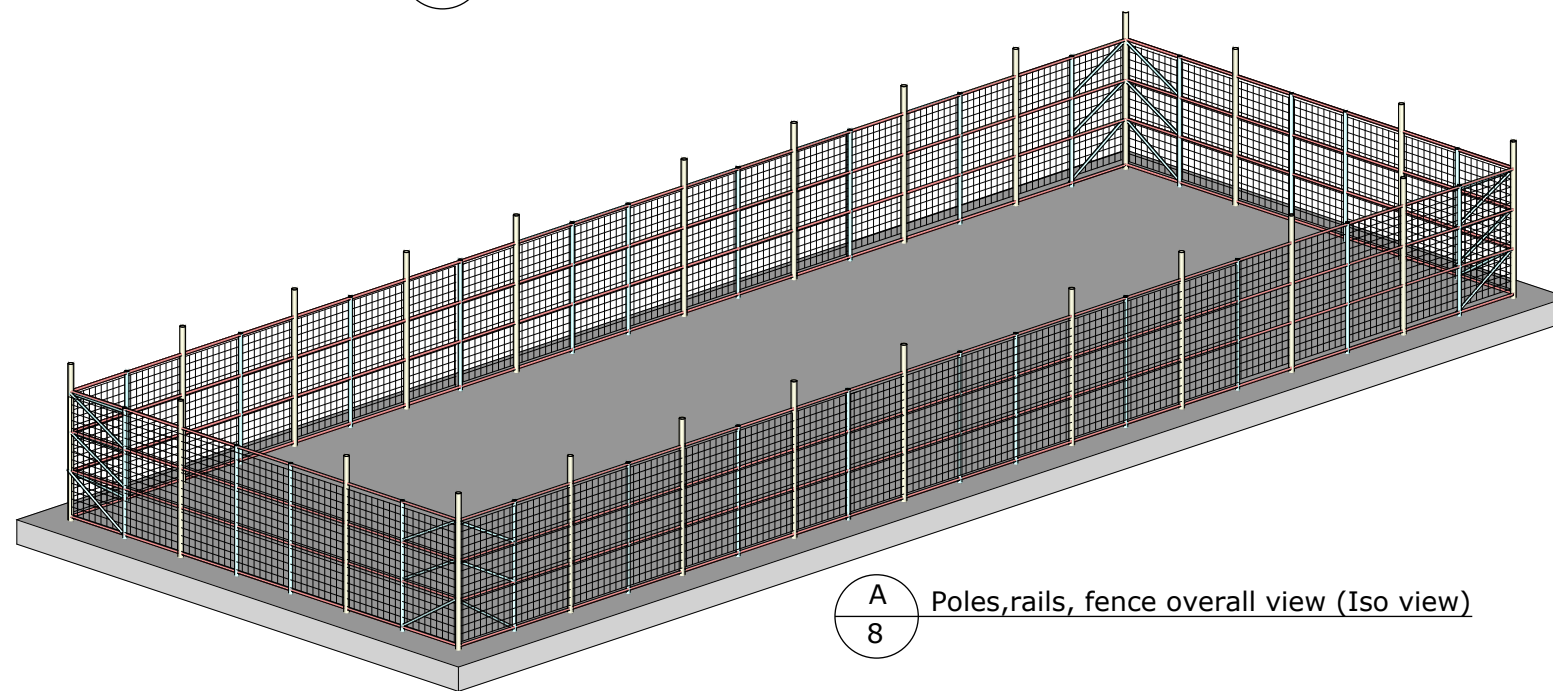


A
8 Poles, rails, fence overall view (Iso view)


BLUMONT INC.
BLUEPRINT TITLE: AI HOL - SA - STAD
SHEET NUMBER: 6
SHEET TITLE: Fence plan
DATE: 25 JUNE 2023
DESIGN LEAD: Omar Ali
APPROVAL: Ibrahim A. Ahmed

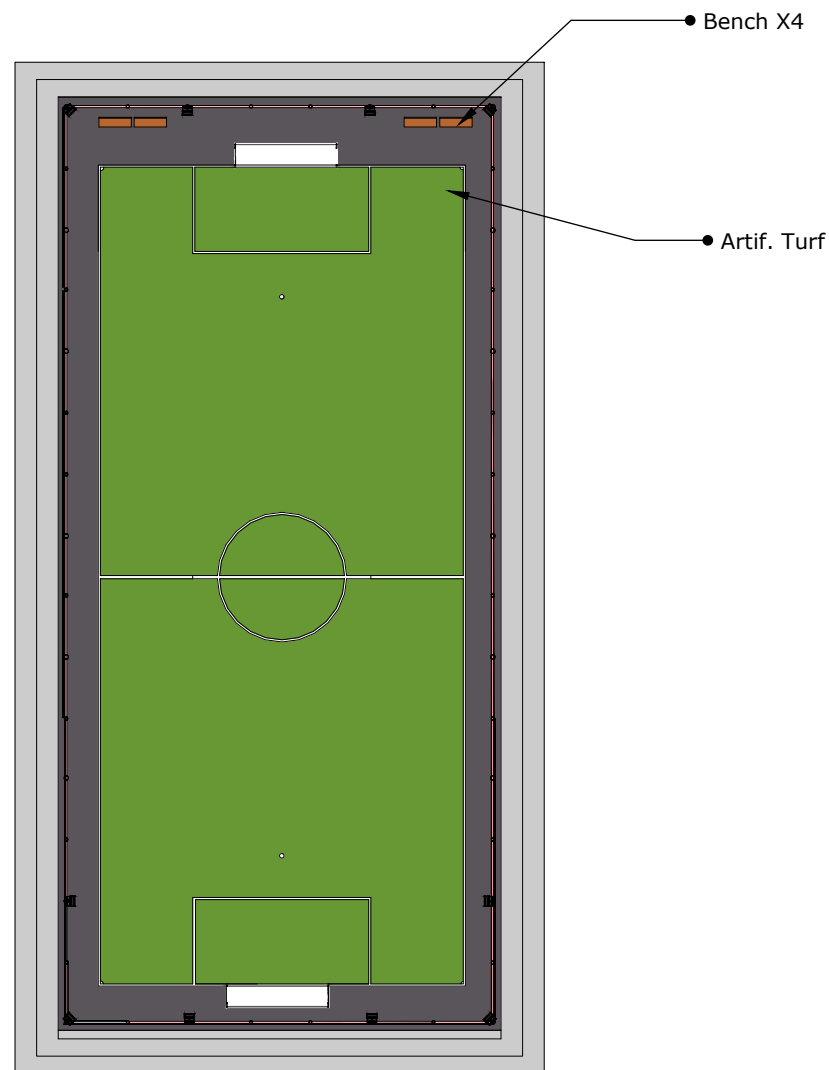


A
13 Child friendly space (Top view)

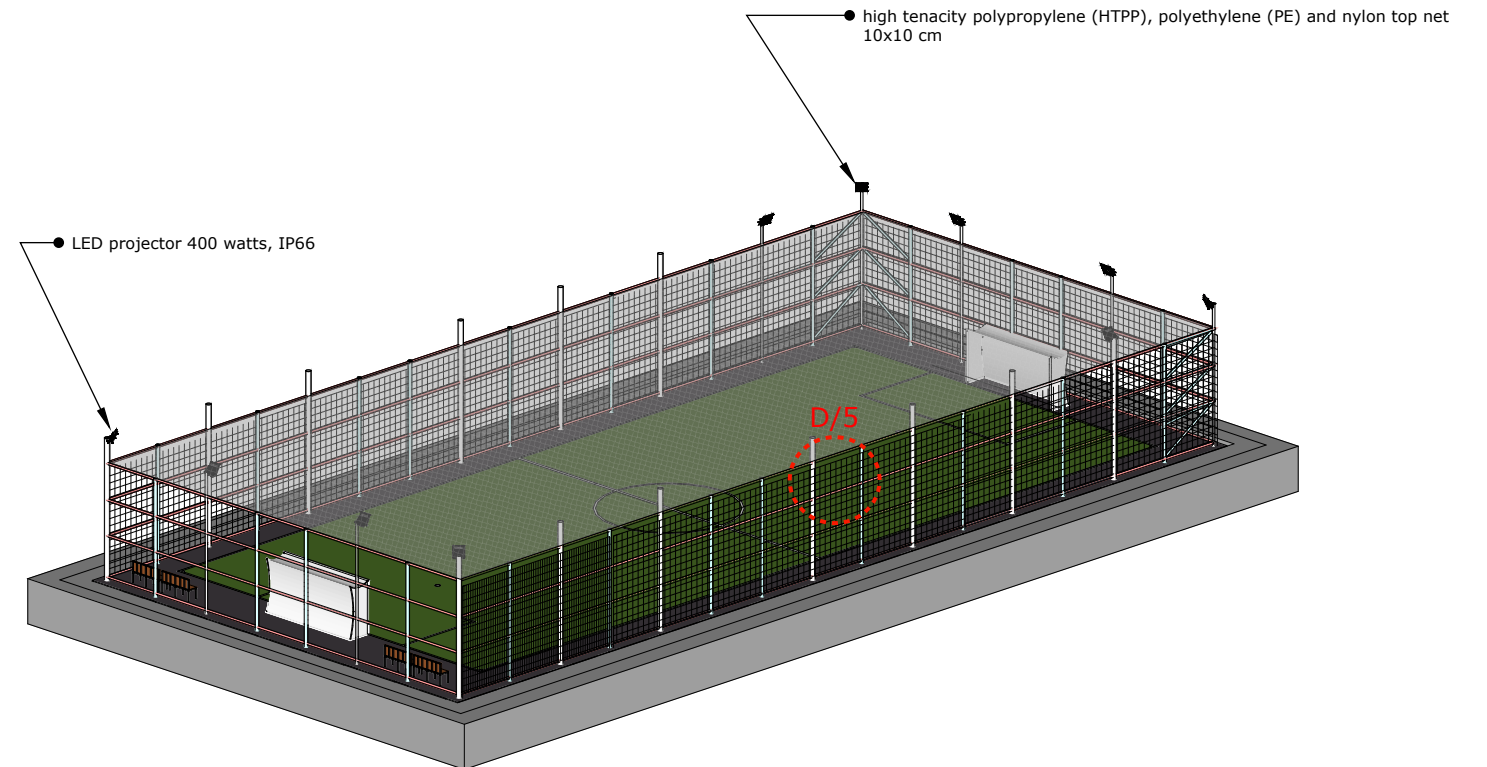

A
12 Child friendly space (Iso view)


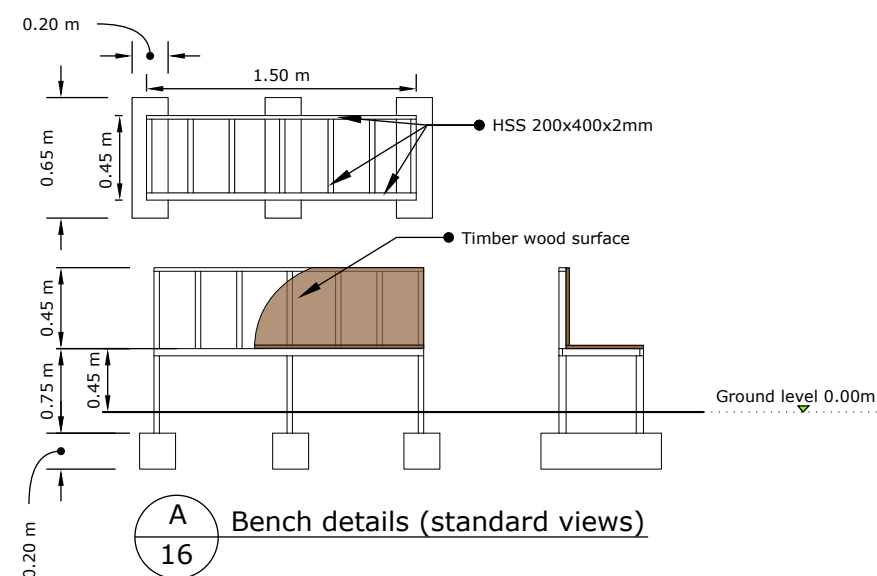


A
16 Bench details (standard views)



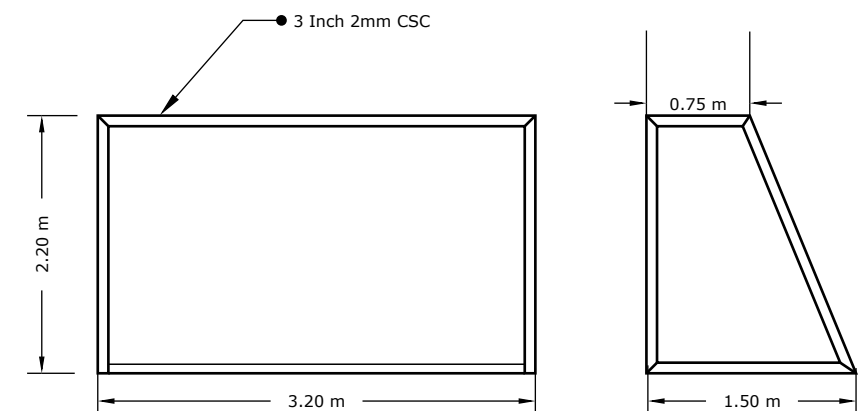


A
14 Goal details (front and side views)

BLUMONT INC.
BLUEPRINT TITLE: AI HOL - SA - STAD
SHEET NUMBER: 7
SHEET TITLE: Finishing Details
DATE: 25 JUNE 2023
DESIGN LEAD: Omar Ali
APPROVAL: Ibrahim A. Ahmed

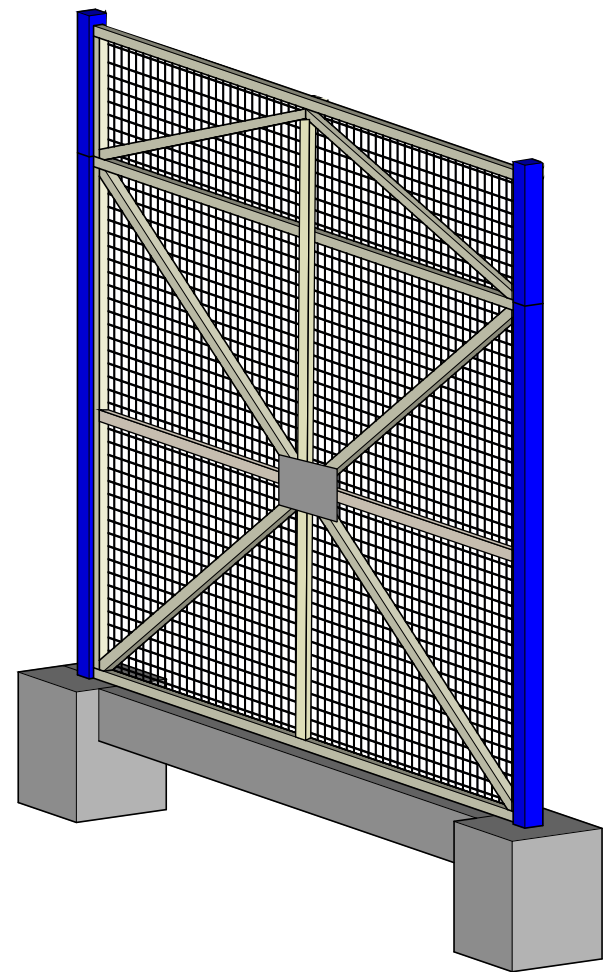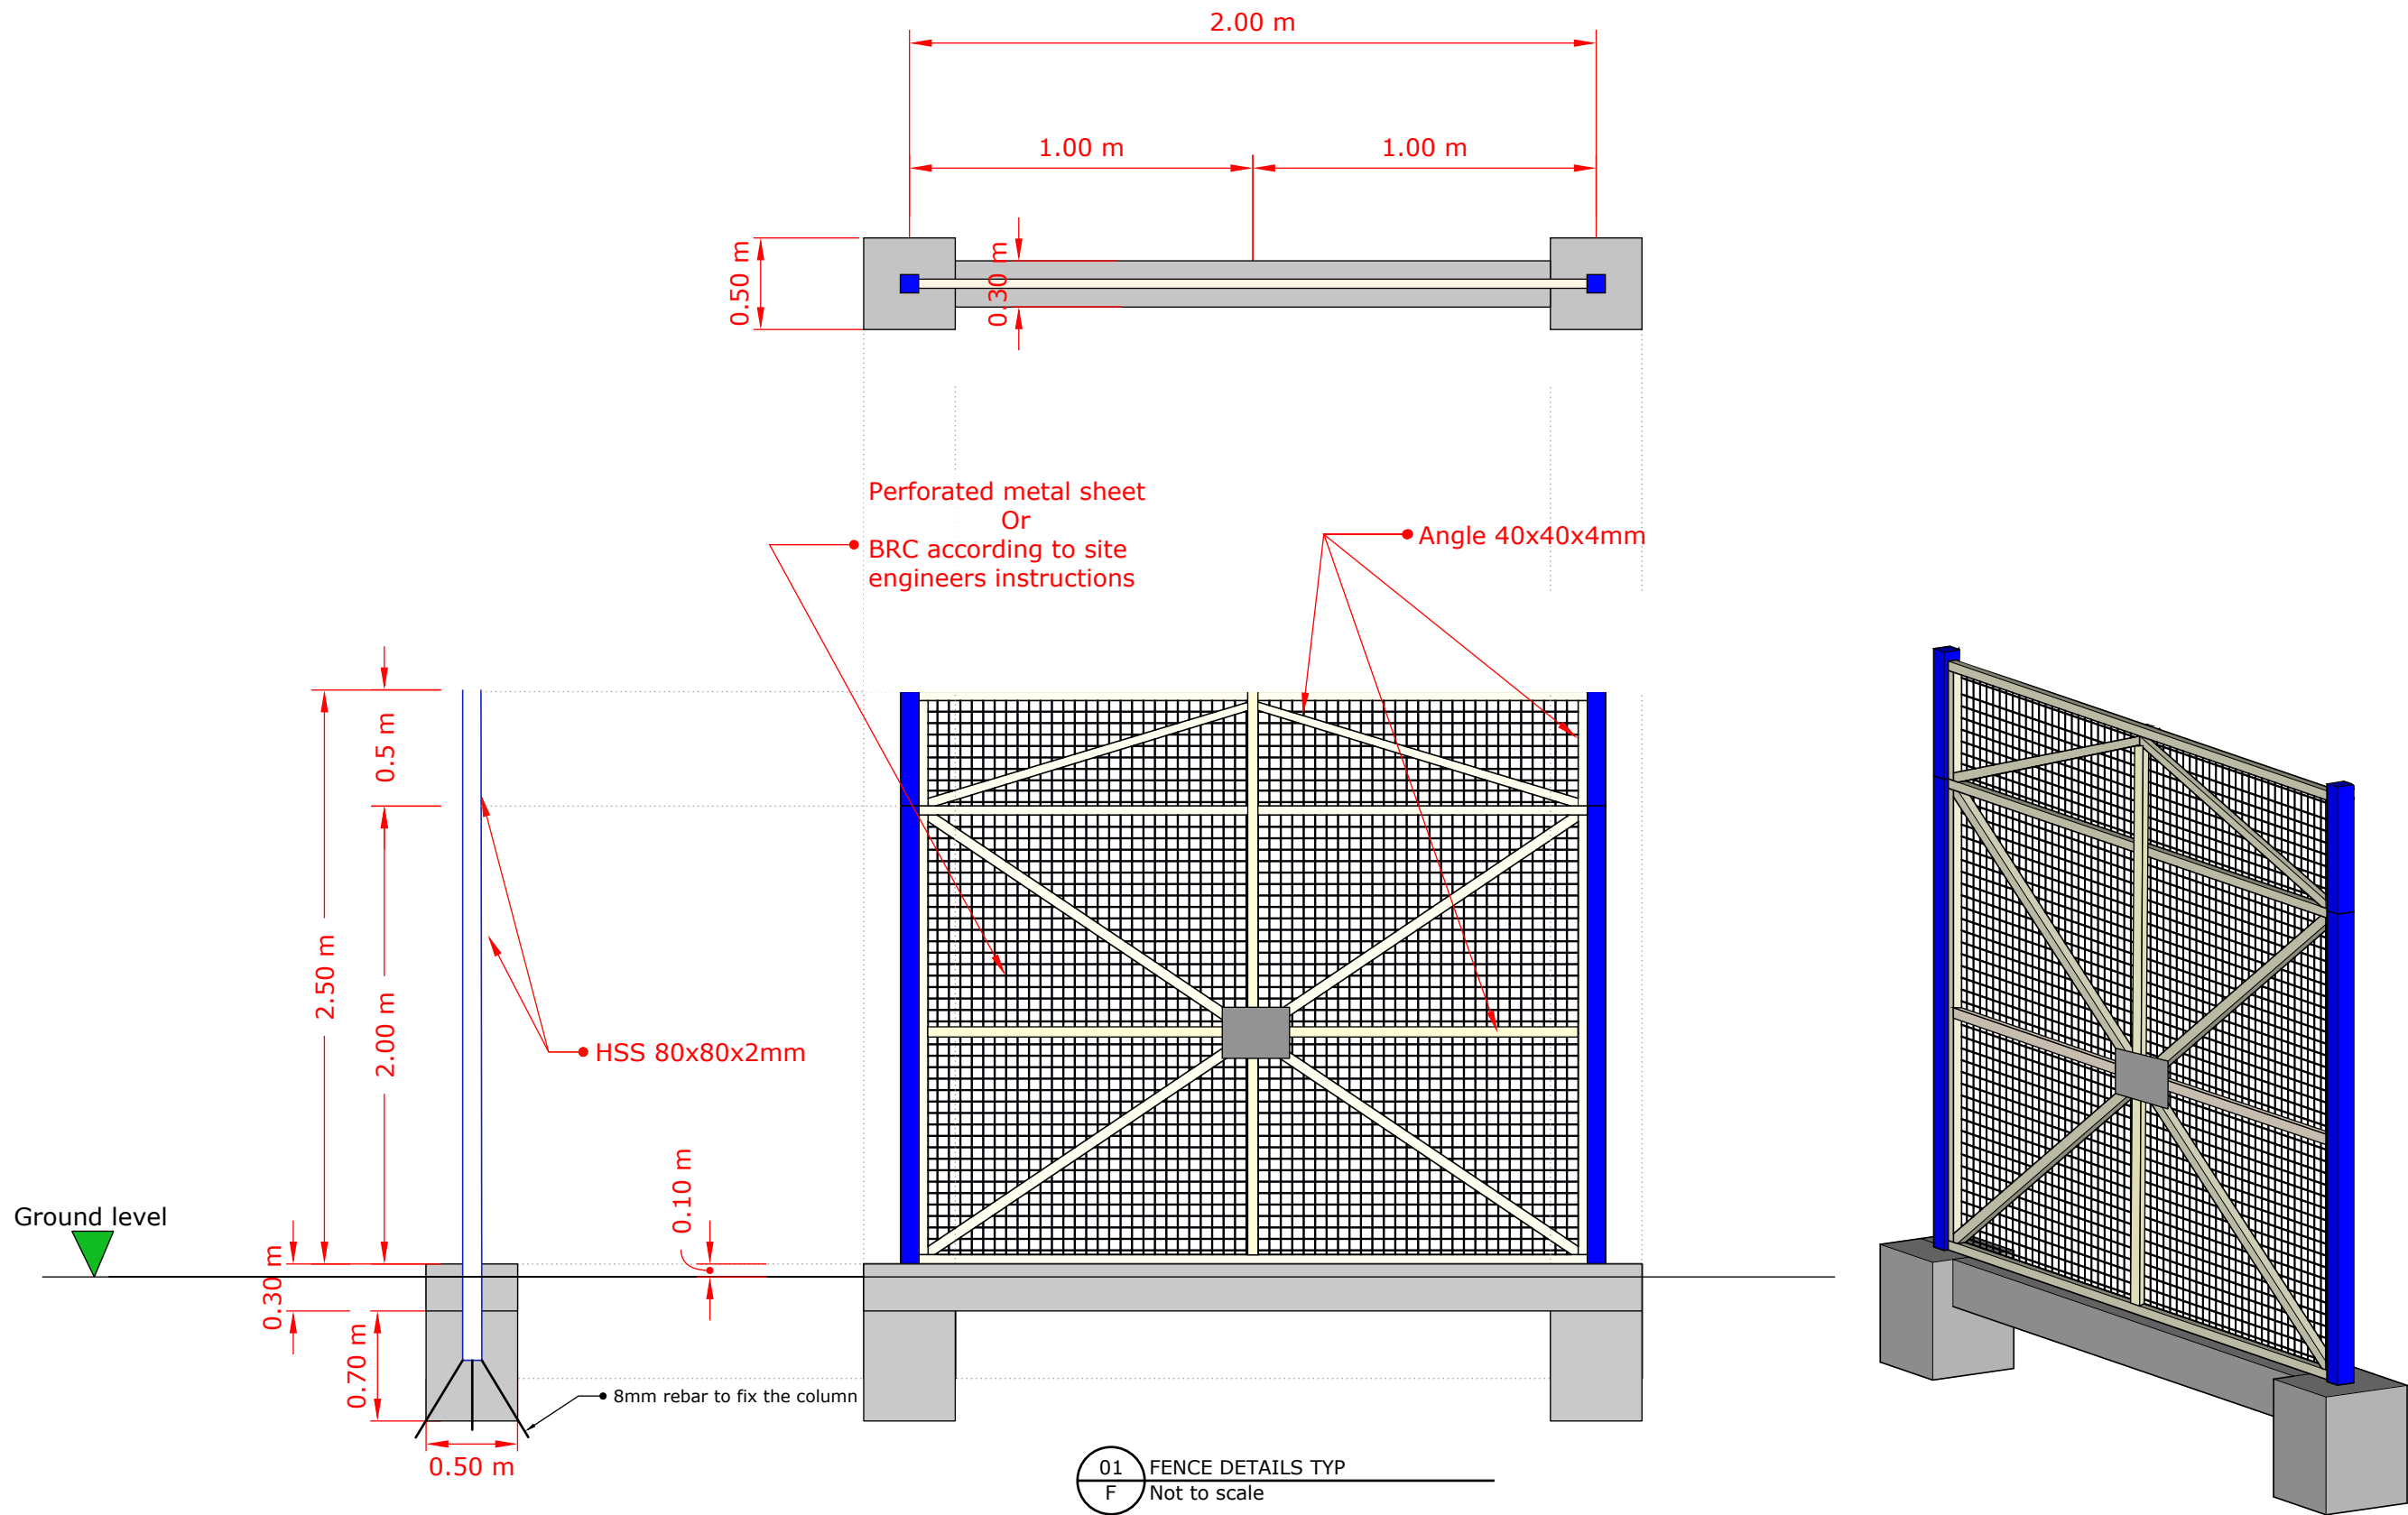

BLUMONT INC.
BLUEPRINT TITLE: AI HOL - SA - STAD
SHEET NUMBER: 8
SHEET TITLE: Fence details
DATE: 25 JUNE 2023
DESIGN LEAD: Omar Ali
APPROVAL: Ibrahim A. Ahmed

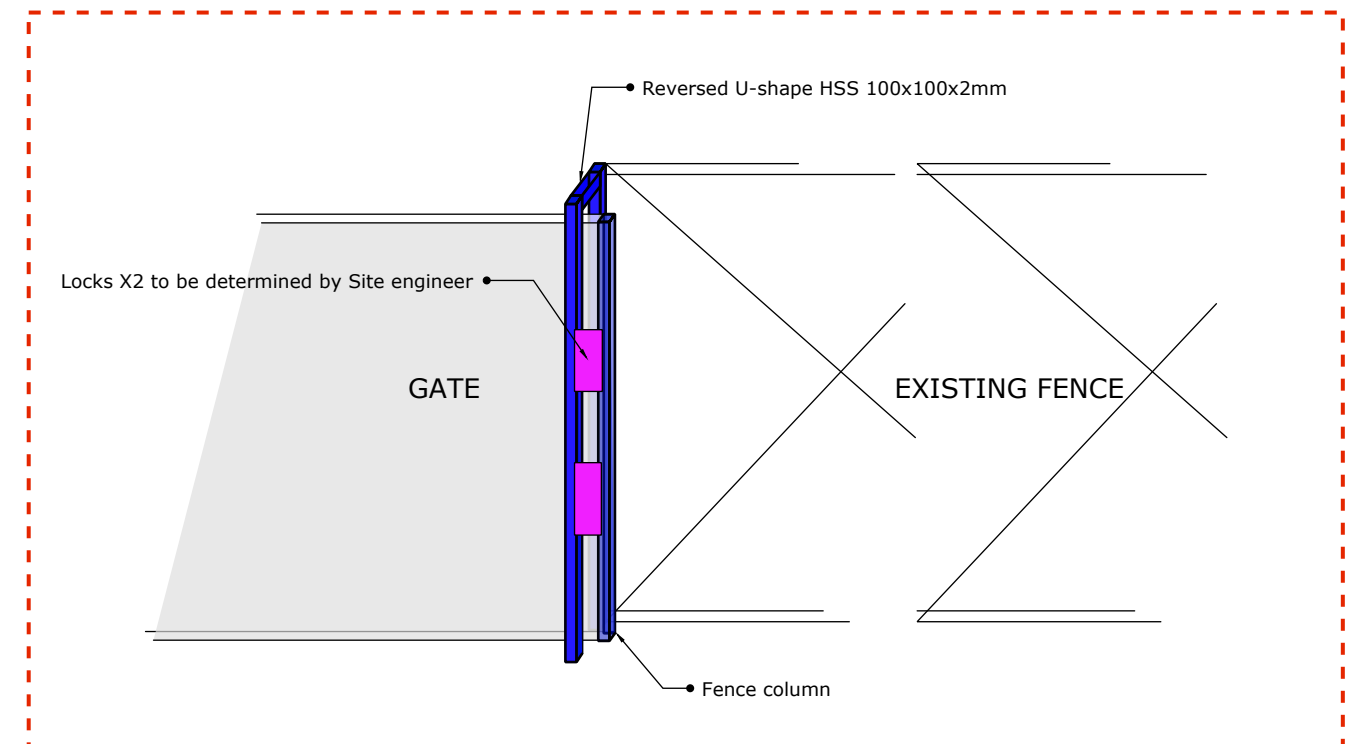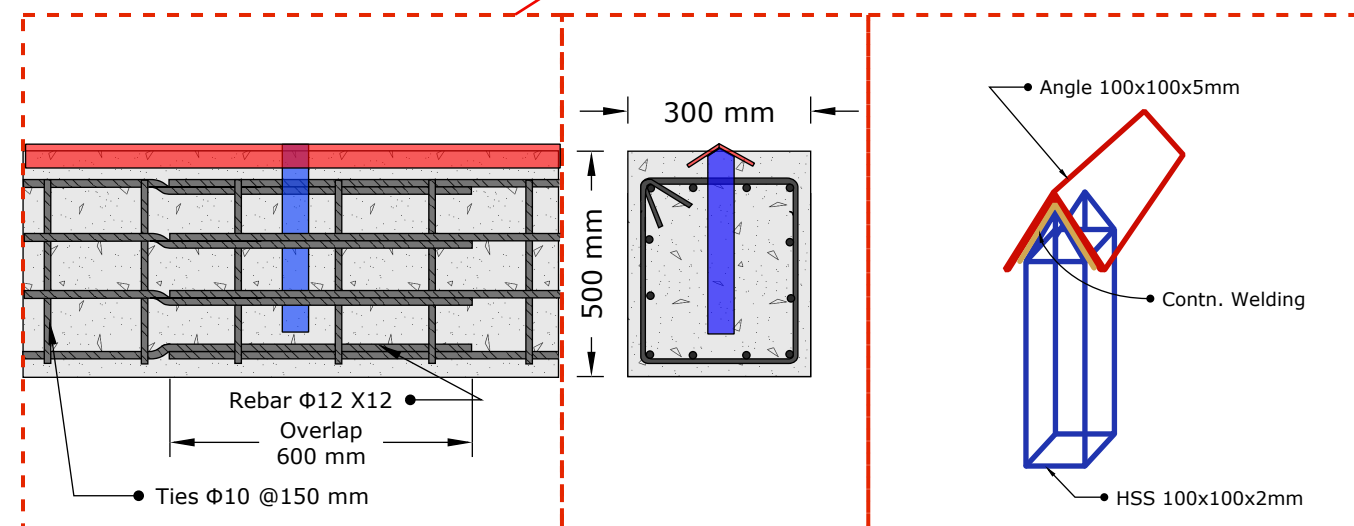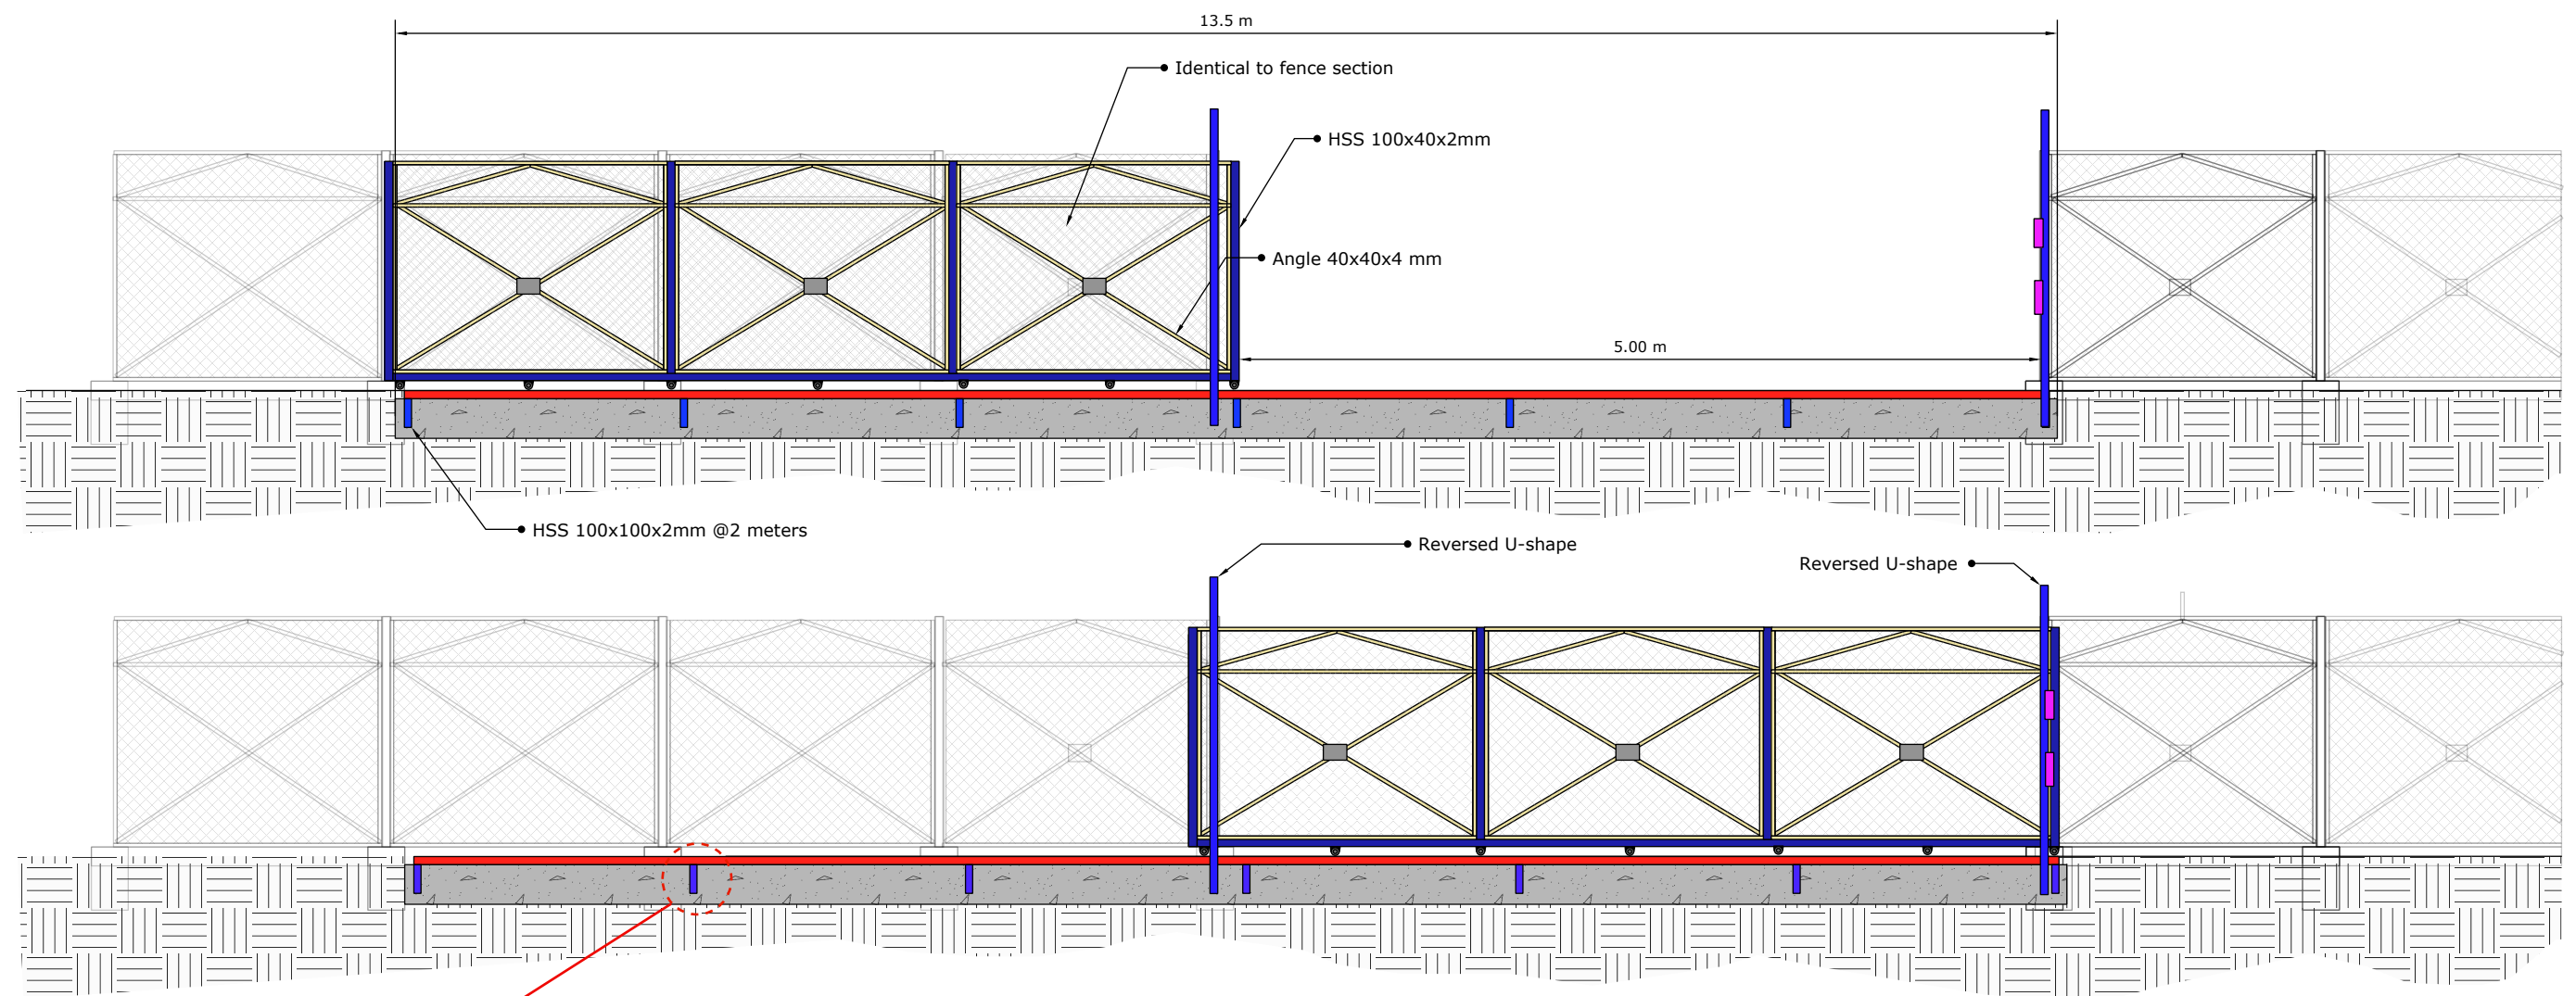

02 SLIDING GATE DETAILS
F Not to scale

BLUMONT INC.

BLUEPRINT TITLE: AI HOL - SA - STAD

SHEET NUMBER: 9

SHEET TITLE: Fence gate details

DATE: 25 JUNE 2023

DESIGN LEAD: Omar Ali

APPROVAL: Ibrahim A. Ahmed