




D1 FENCE SITE PLAN
NOT TO SCALE

BLUMONT INC.	
Blueprint title:	Fence 003
Sheet number:	01
Sheet title:	Site plan
Designed by:	Omar Ali Rafeek
Approved by:	Ibrahim A. Ahmed
Date:	11 Feb 2023

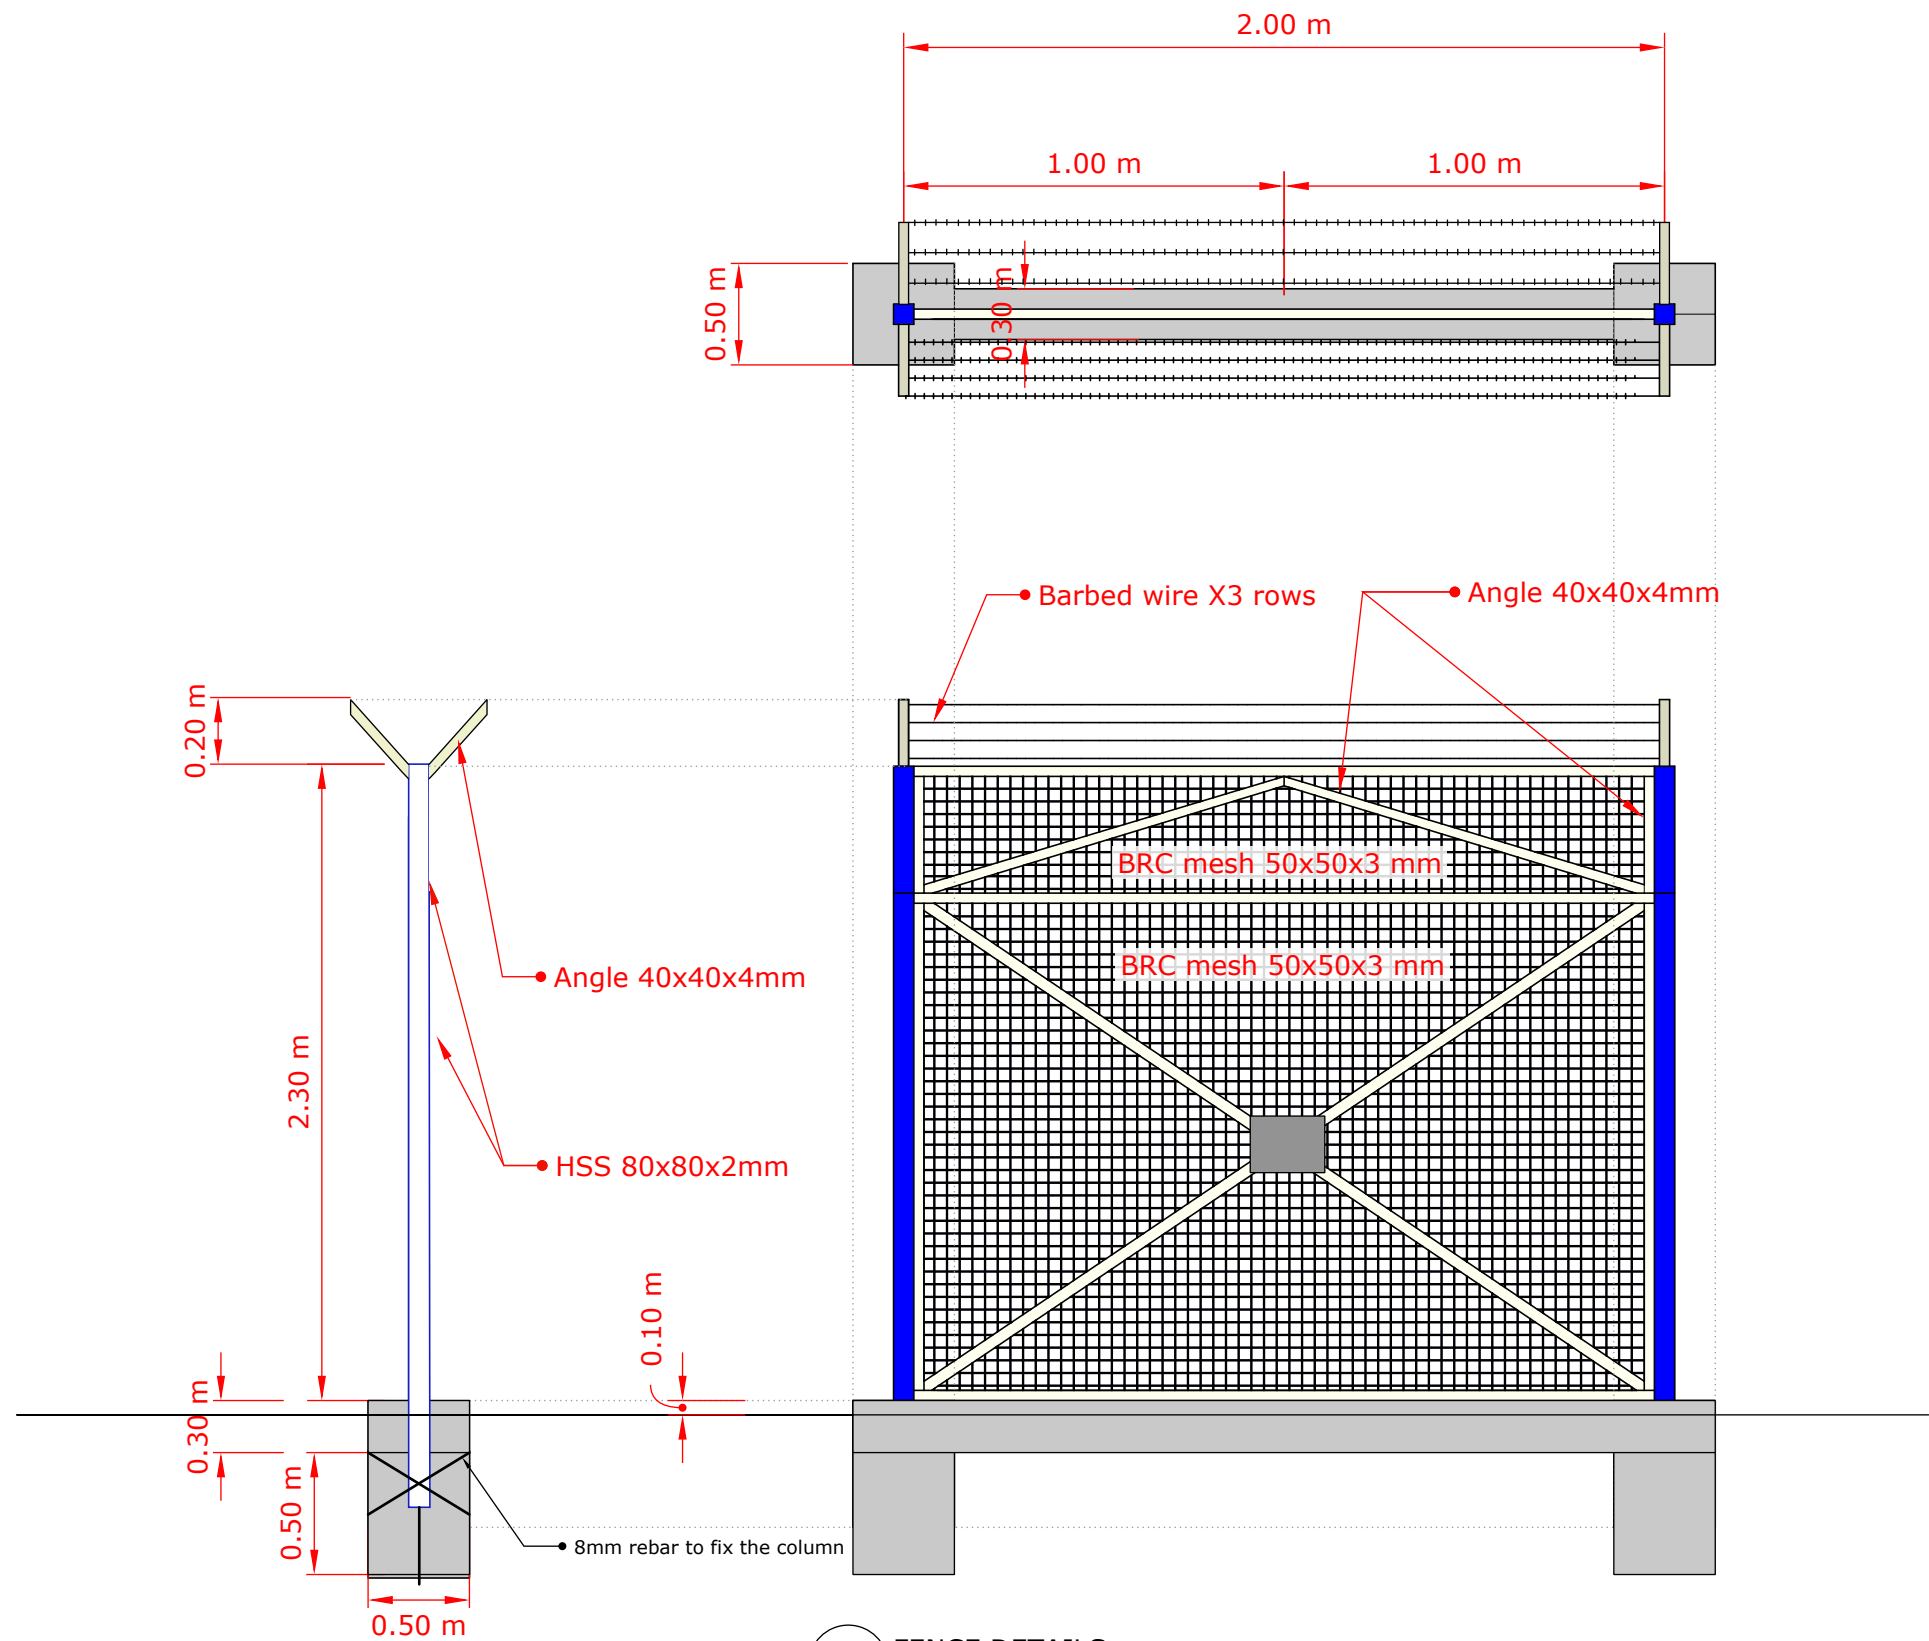

D2 FENCE DETAILS
NOT TO SCALE

BLUMONT INC.

Blueprint title: Fence 003



Sheet number: 02

Sheet title: Plan

Designed by: Omar Ali Rafeek

Approved by: Ibrahim A. Ahmed

Date: 11 Feb 2023

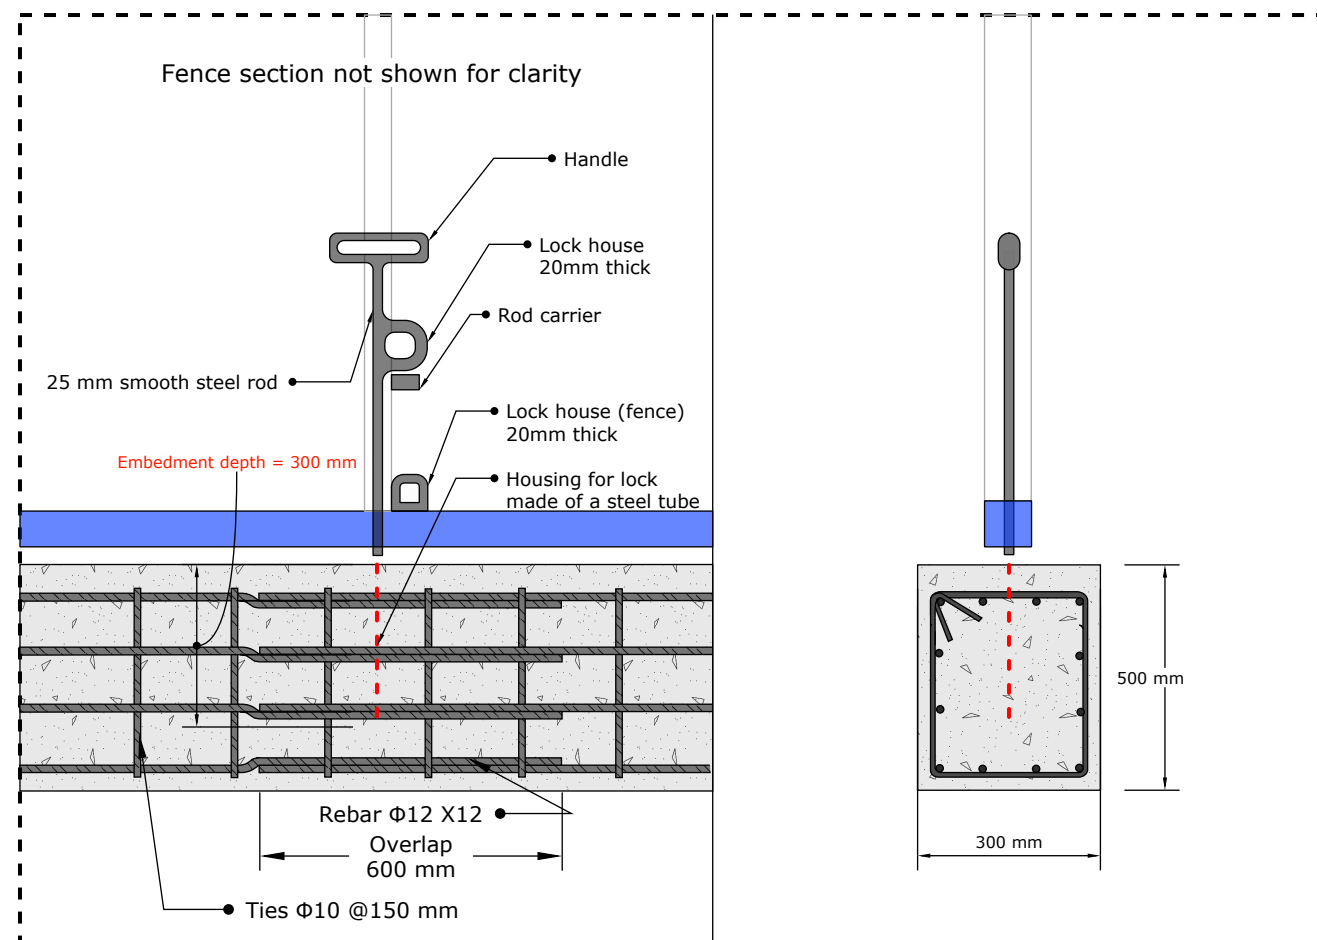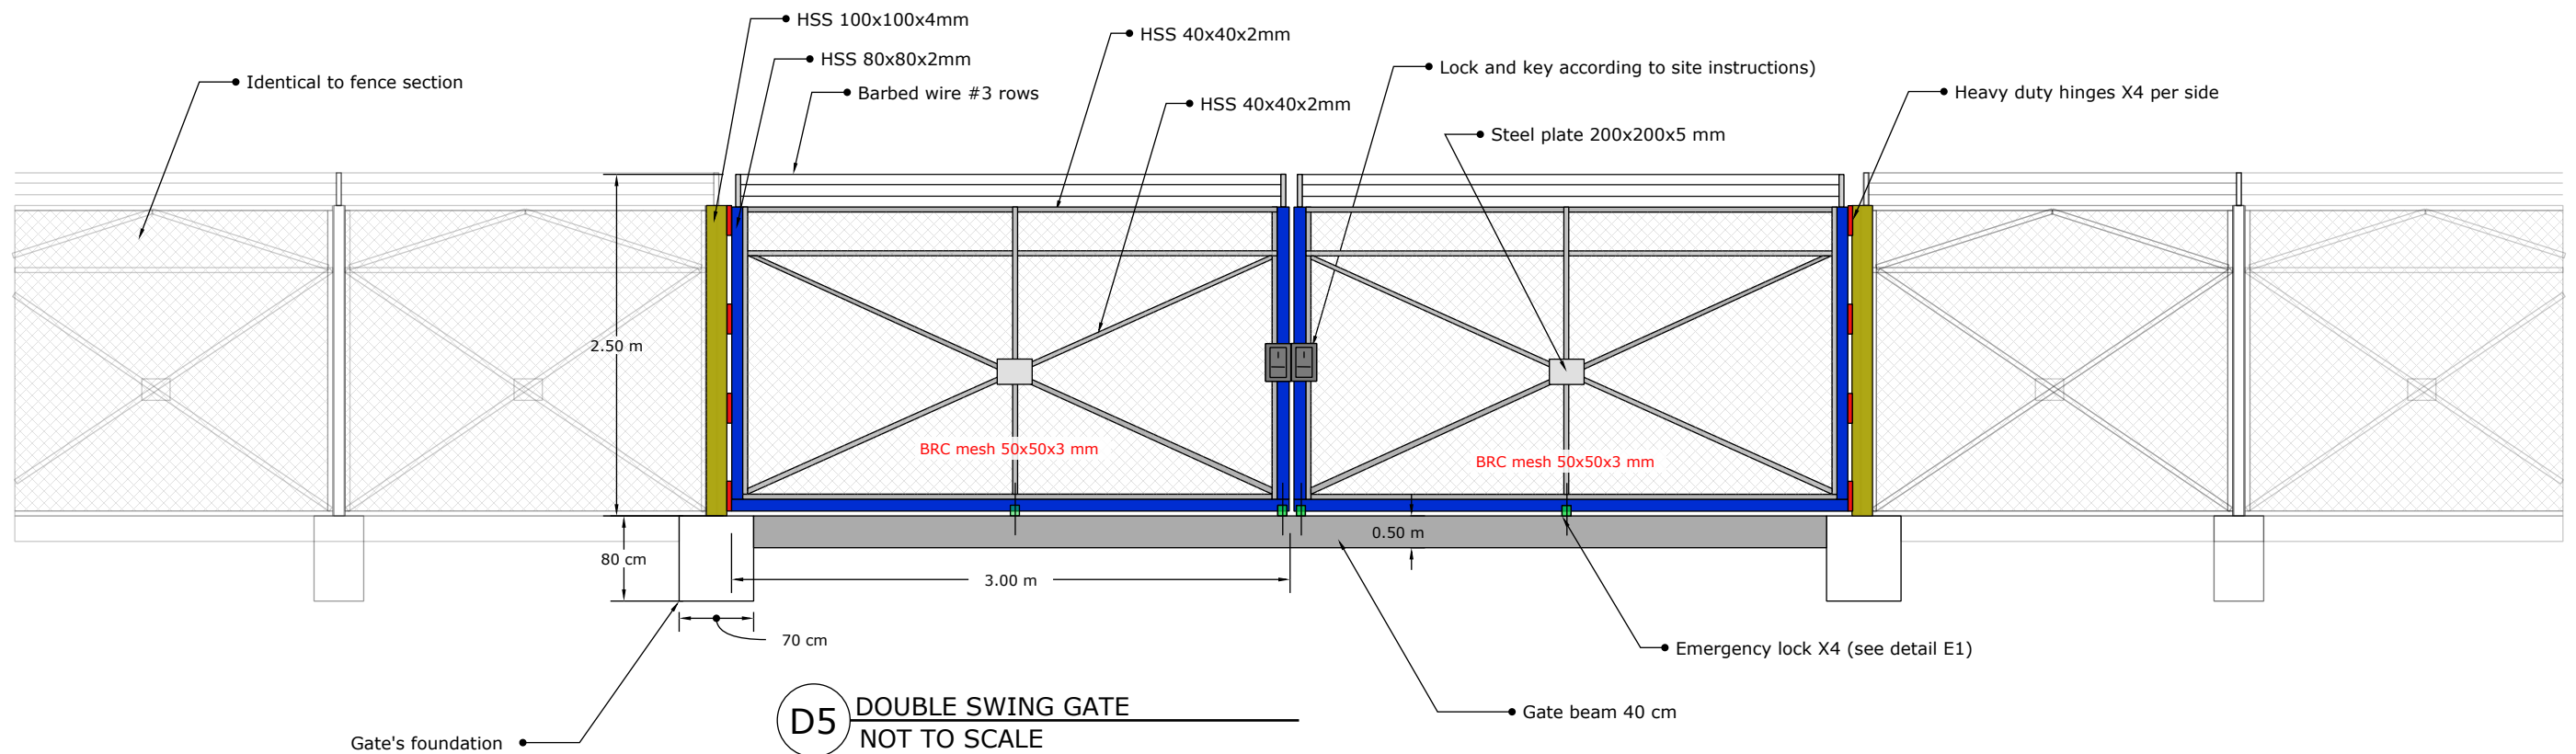

BLUMONT INC.

Blueprint title: Fence 003


Sheet number: 03

Sheet title: Fence gates details


Designed by: Omar Ali Rafeek

Approved by: Ibrahim A. Ahmed

Date: 11 Feb 2023

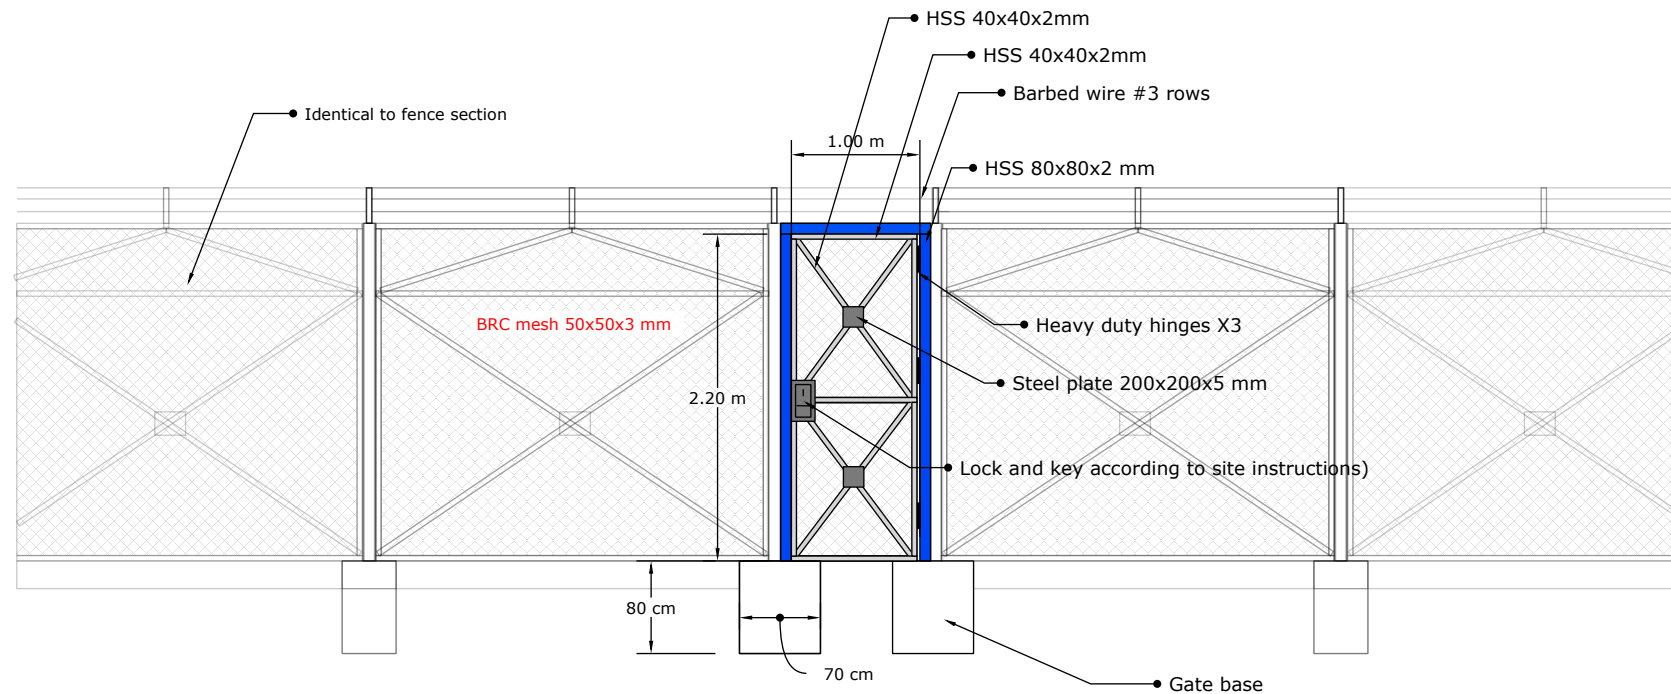

D4 SINGLE SWING GATE
NOT TO SCALE

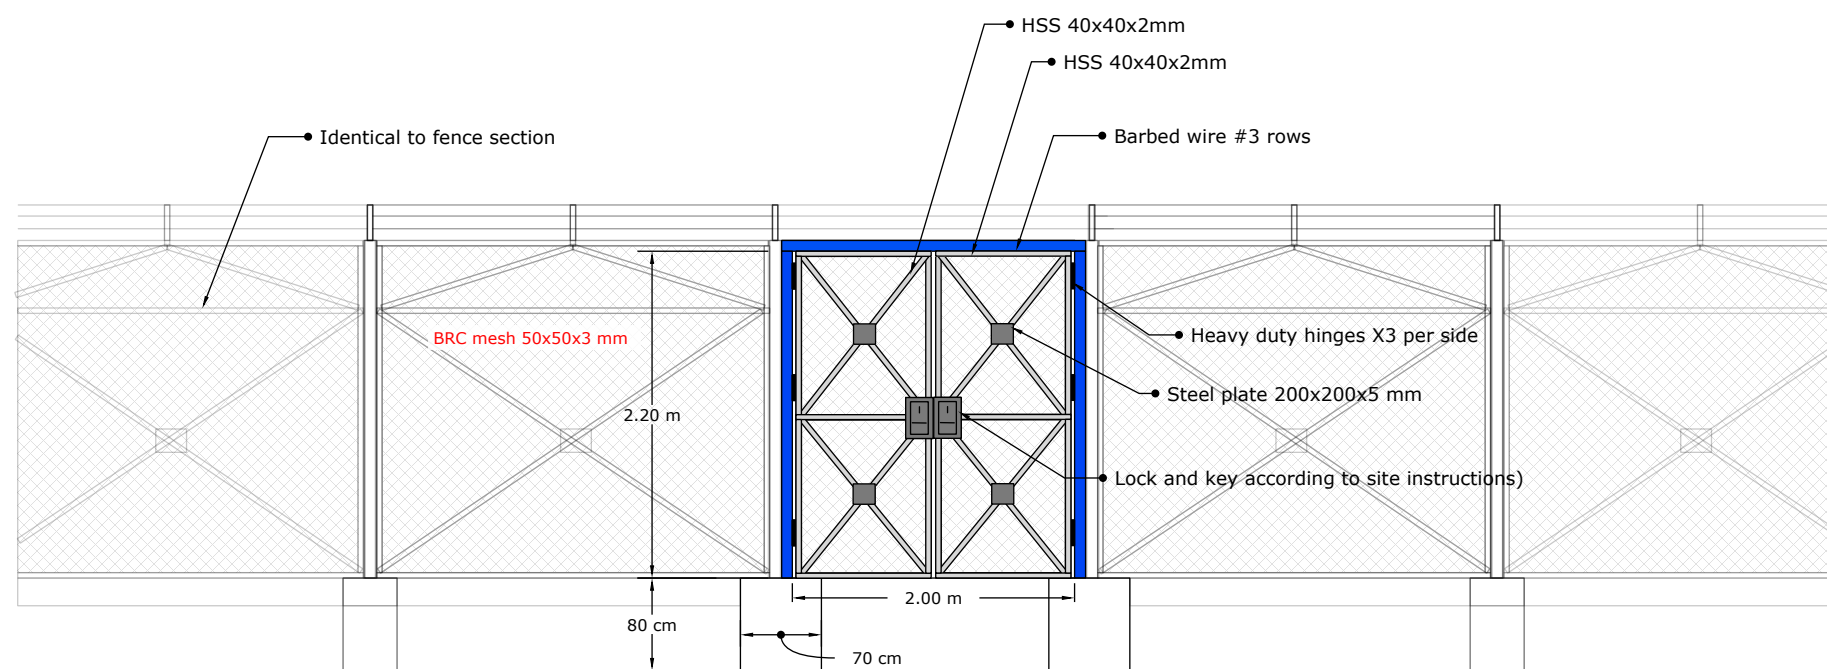

D5 DOUBLE SWING GATE
NOT TO SCALE

BLUMONT INC.

Blueprint title: Fence 003

Sheet number: 04

Sheet title: Fence gates details

Designed by: Omar Ali Rafeek

Approved by: Ibrahim A. Ahmed

Date: 11 Feb 2023