


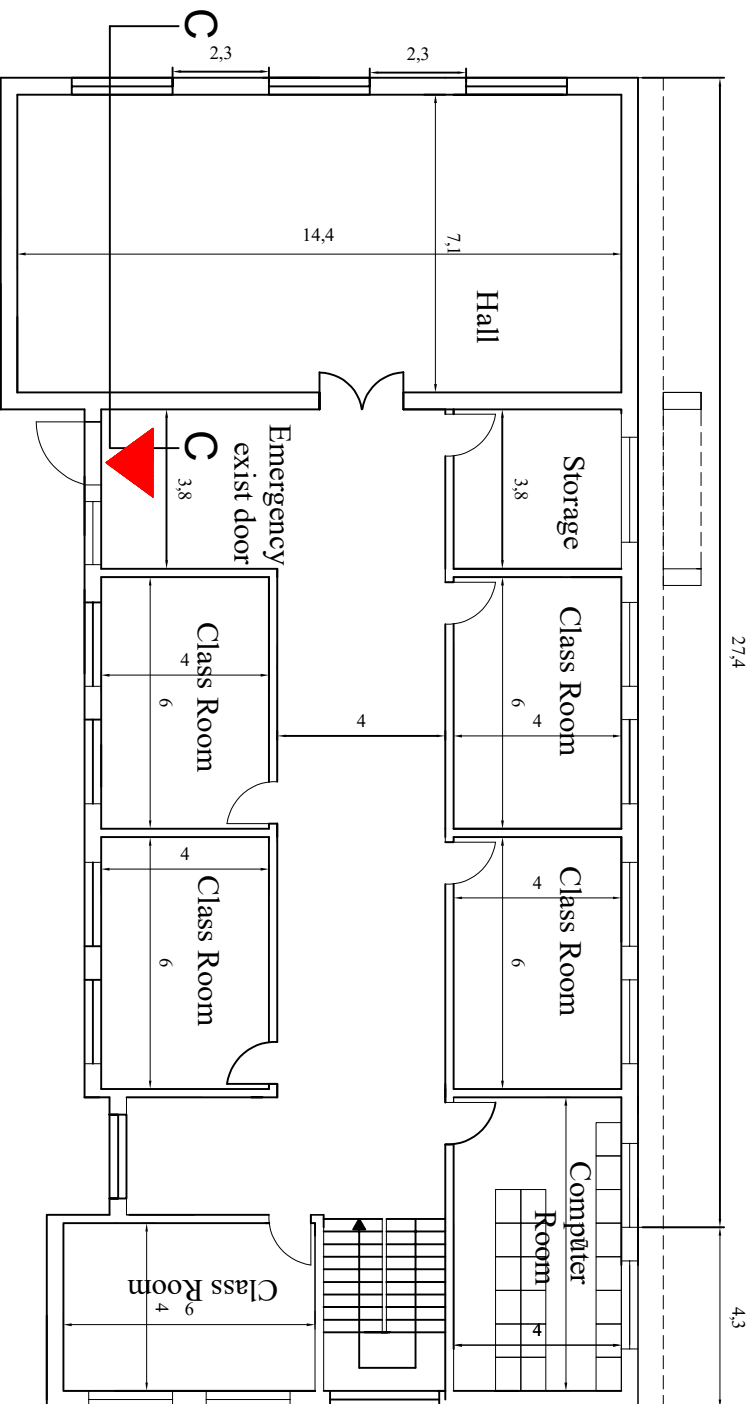

File Name:

9Class Room School

First Floor Plan

IVY Japan

Sheet No : . 2

Total Sheet :

Scale :

Drawing Type:

- ☒ Arch. ☐ Elect.
☐ Str. ☐ Air Cool
☐ WatSan ☐ Others