



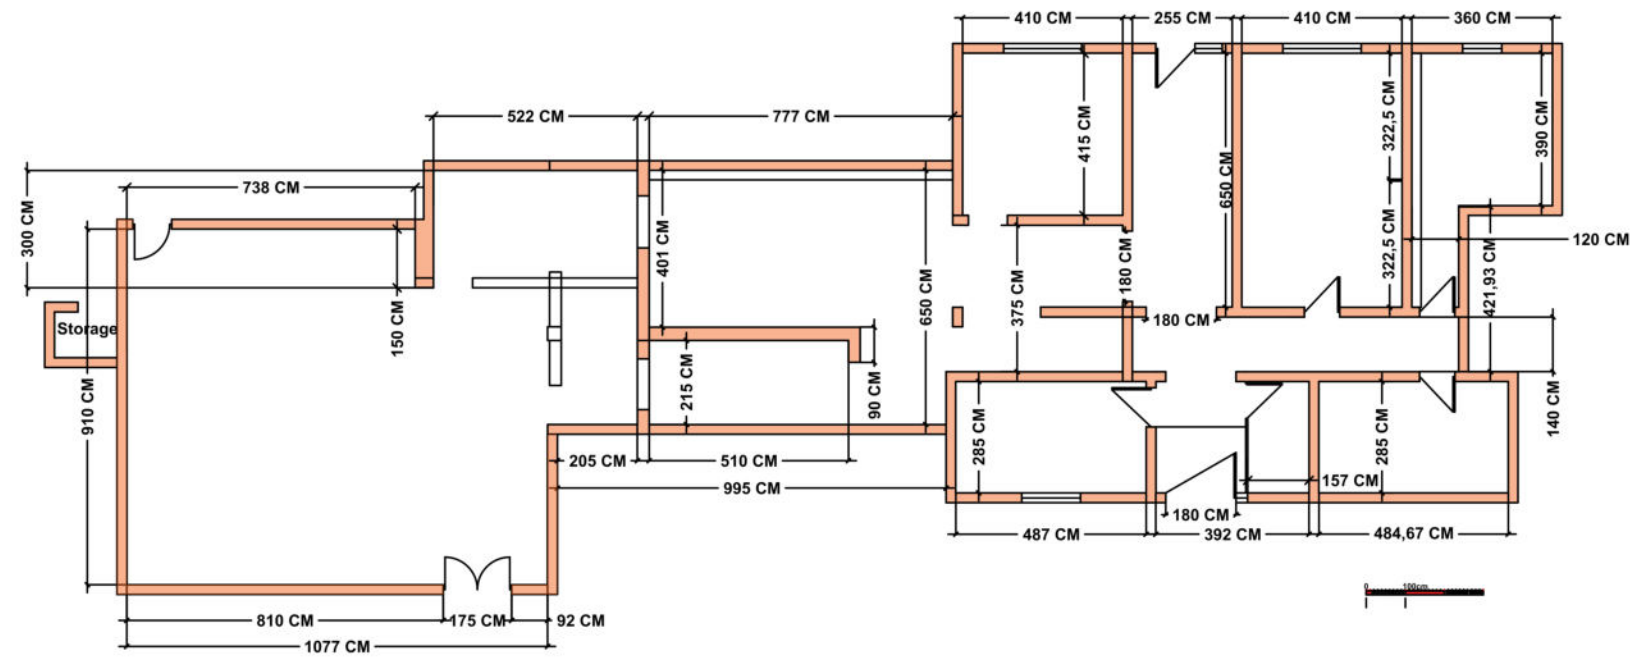


Ground Floor Plan ICC Project

Ground Floor Site Plan
show Existing Building

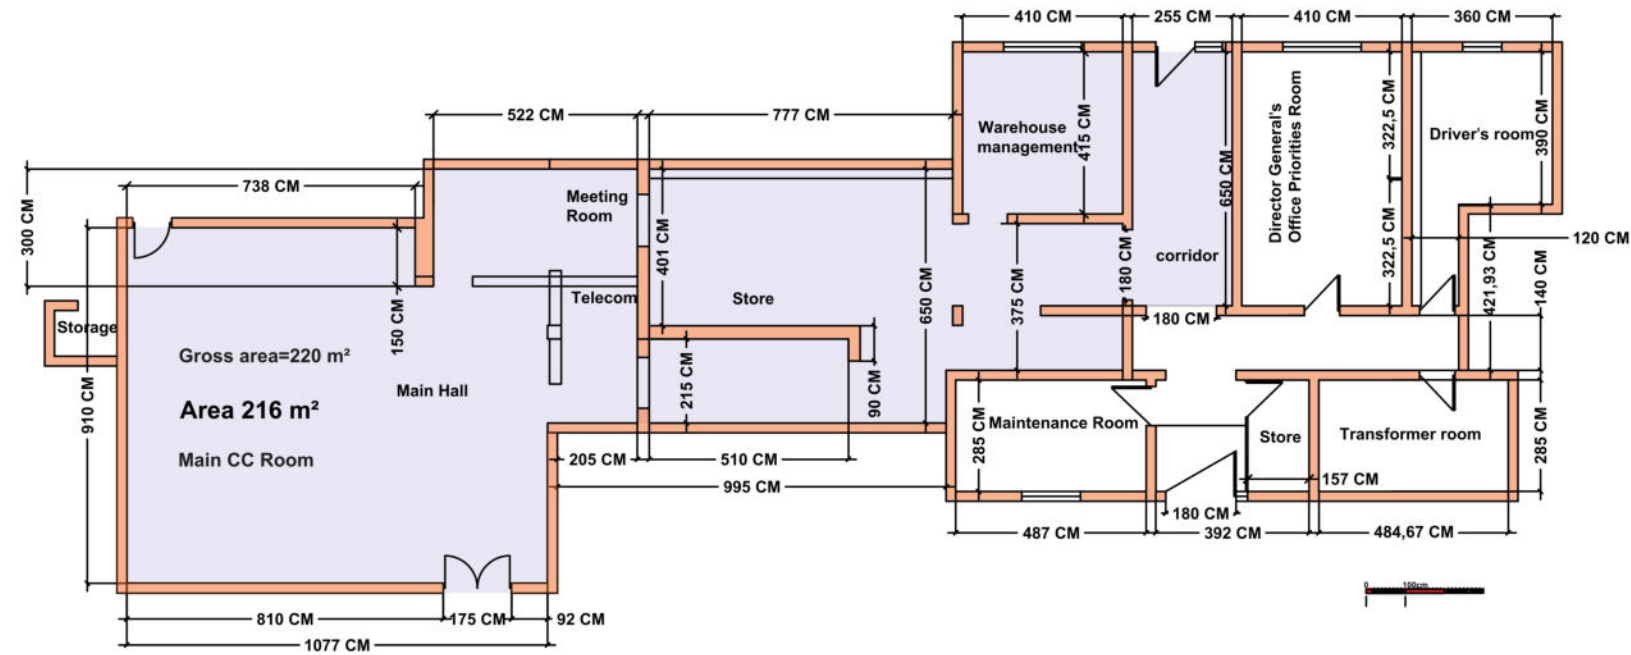

Ground Floor Plan ICC Project

Redesign refurbishment zone

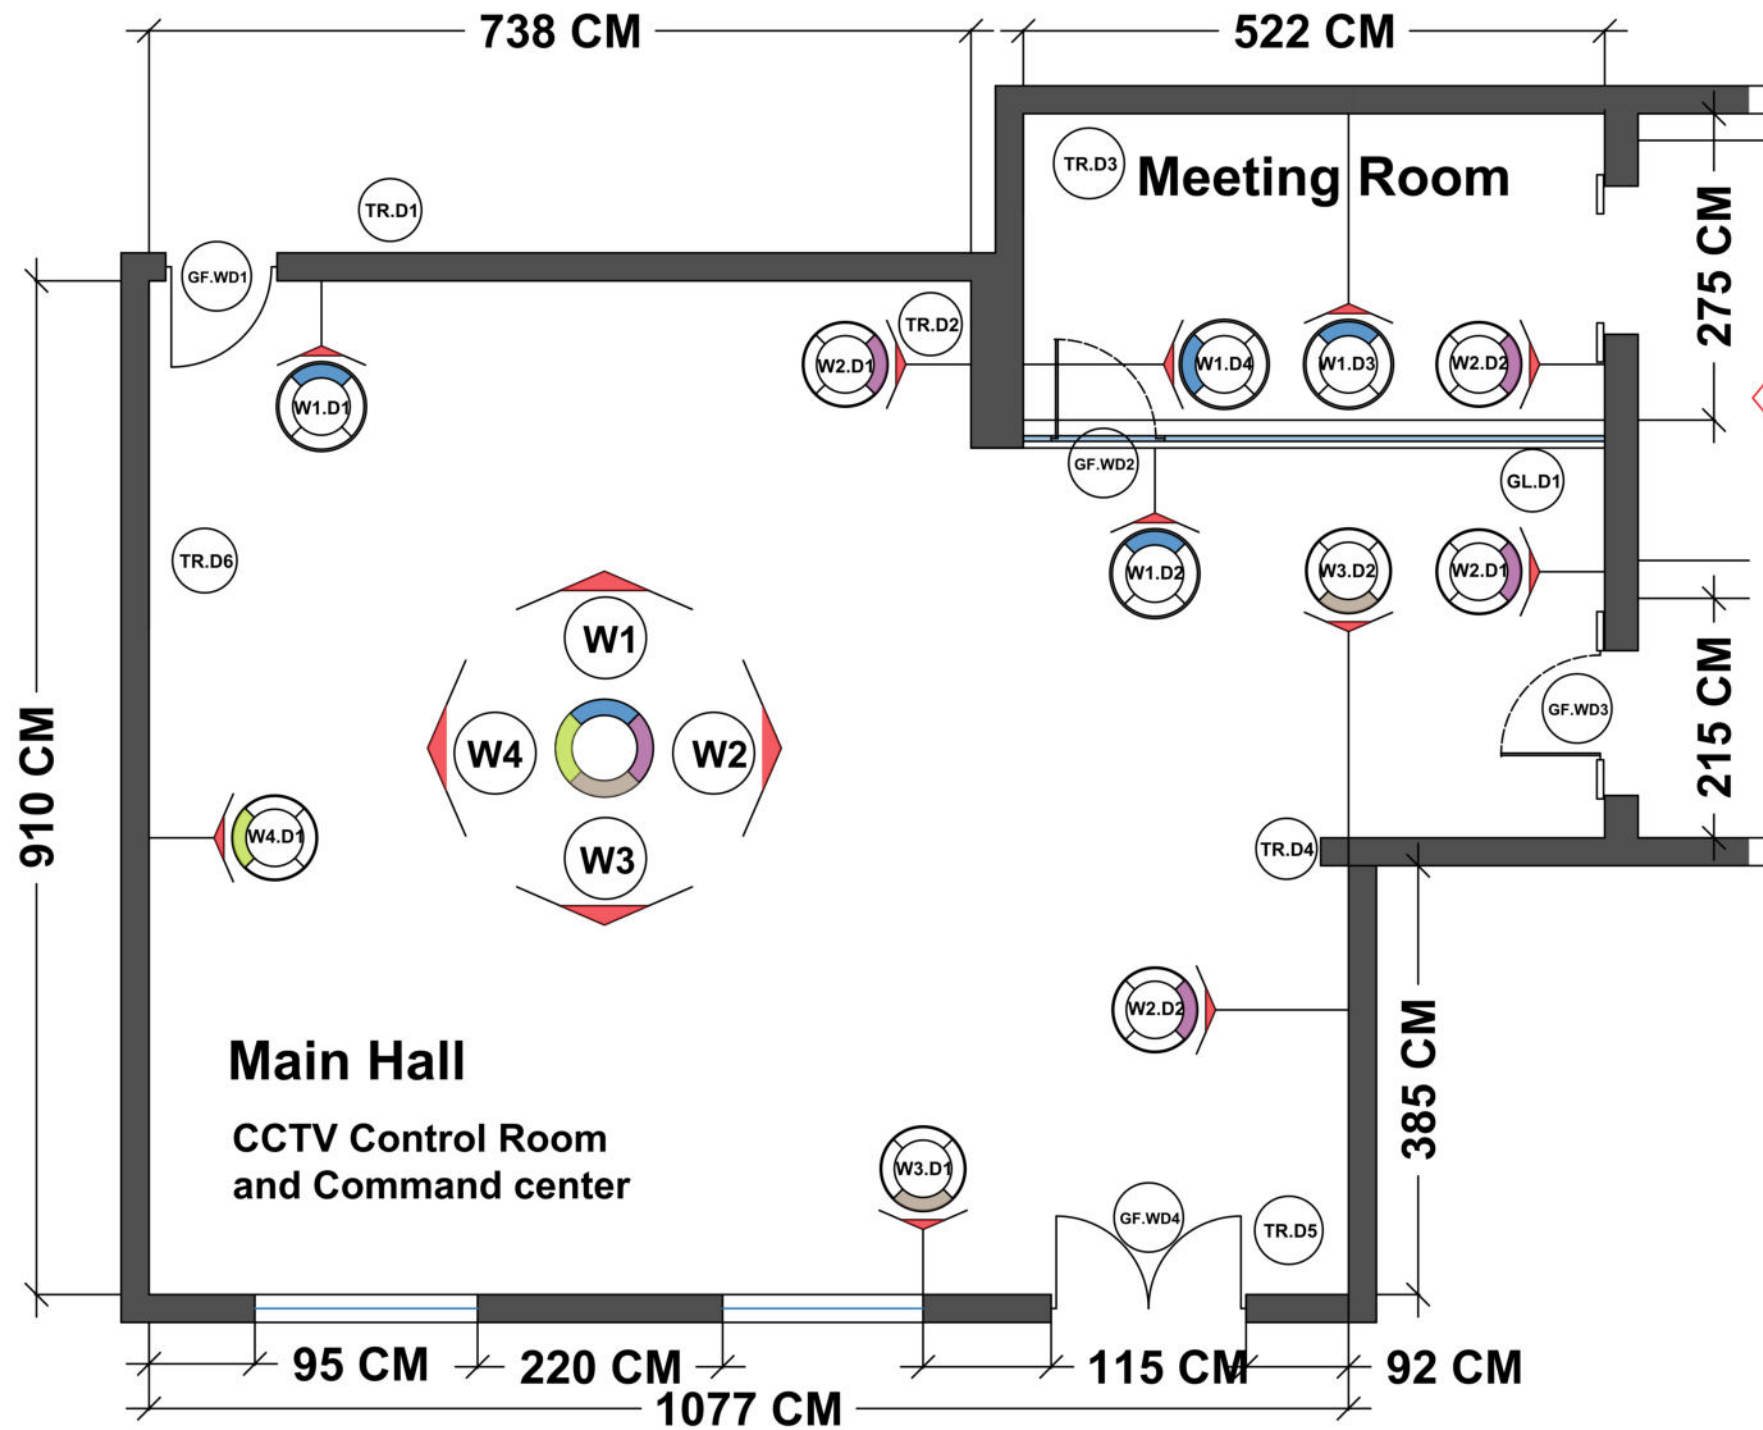

Iraqi customs centre
specification quote

. Flooring
Marble Floor tiles Area=120 m²

. Ceiling
fire-resistant plasterboard=120 m²
RC.M1 Area 72m², RC.M2 Area 16m², RC.M3 Area 23m²

. Lighting
sensors, fire alarm, LED lighting, fittings more than 70 points ceiling.

. LED
Hidden Light length 100 m length back lit mirror light.

. Woodworking

.Element Decoration Meeting Room

area 6m and LED light vertical stripe stainless element 3 m height 150 mm width Area 6m².
12m*6 Horizontal beam, 12*12 vertical wooden beam 3.25 meters high.

.Wood Panels 19mm (D)Thickness
composition Wood Wall Panels,
veneers of wood together with adhesives or other methods of fixation
,MDF Layer 10mm thickness.
Natural wood finishes,
wood wall panels =50 m² include Doors4(Doors Fire_rated)
Same Finish as wood Panel.

. Natural Stone tiles
Travertine Honed & Unfilled 30.5cm x 61cm Wall Tiles (61cm x 61cm), 18 mm thickness,
Area travertine 100 m².

. Glass panel wall
Pattern Frosted glass door and Panel ,are created through
sandblasting or acid etching across a clear sheet of glass.
toughened safety Panel and glass Area 20m²
include tempered glass partitions and fittings.

.lazar cut
acrylic or metal wall logo*2 or more, 4 canvas print, large traditional
Iraqi art or similar wall art.


.Painting and decoration
Plastering ,ceiling, walls, wood, frame customized drawings and
design.

Project **Iraqi Customs Center**


giz Deutsche Gesellschaft
für Internationale
Zusammenarbeit (GIZ) GmbH

title: **Main Hall & Meeting Room**
Drawing title: **Key Plan Existing Floor**

Sheet: 1/100 A3
Date: July 2024
Drawing No. ICS.SM.D-P01

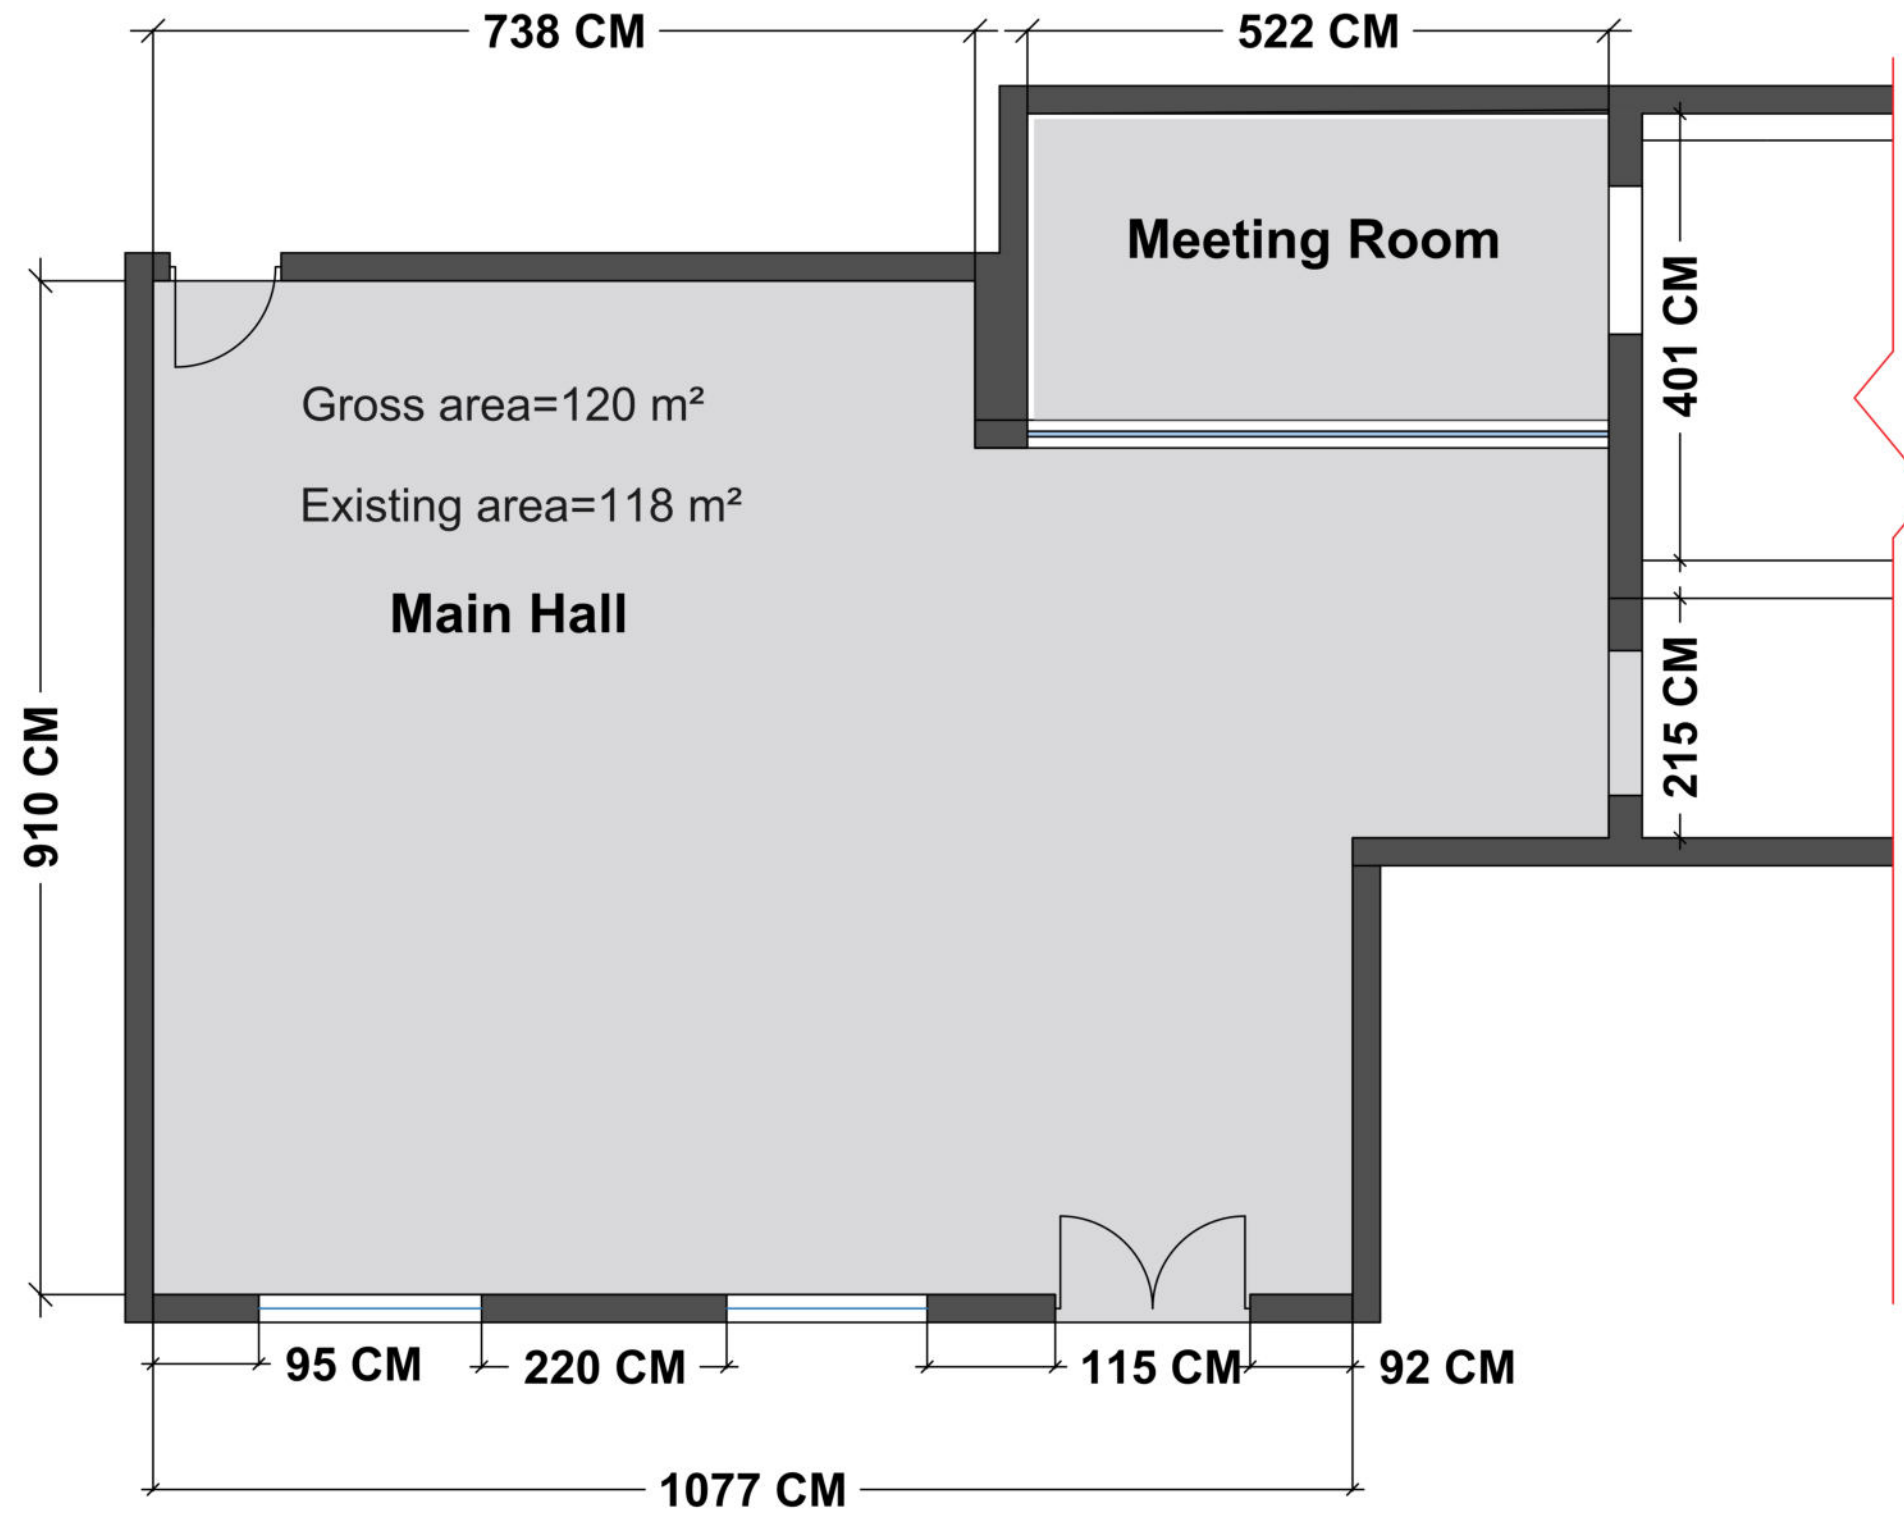


Any Dimension stated are only for the purpose of structural engineer to check calculations. It is the responsibility of contractor to take all dimensions on site before ordering any material. It is the responsibility of owner or builder to make sure that no work commence before the structural calculation are approved by the local authority. Any work before approval will be solely on owners responsibility.

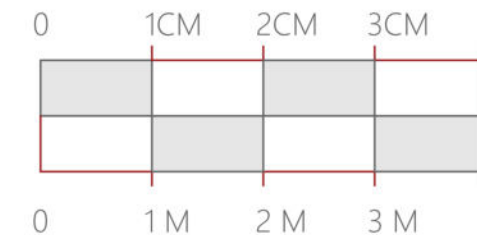


RC.M3 Area 23m²


Hidden Light much brighter surface Hidden Light Effect
Mirror top of lip align with top of Lamp

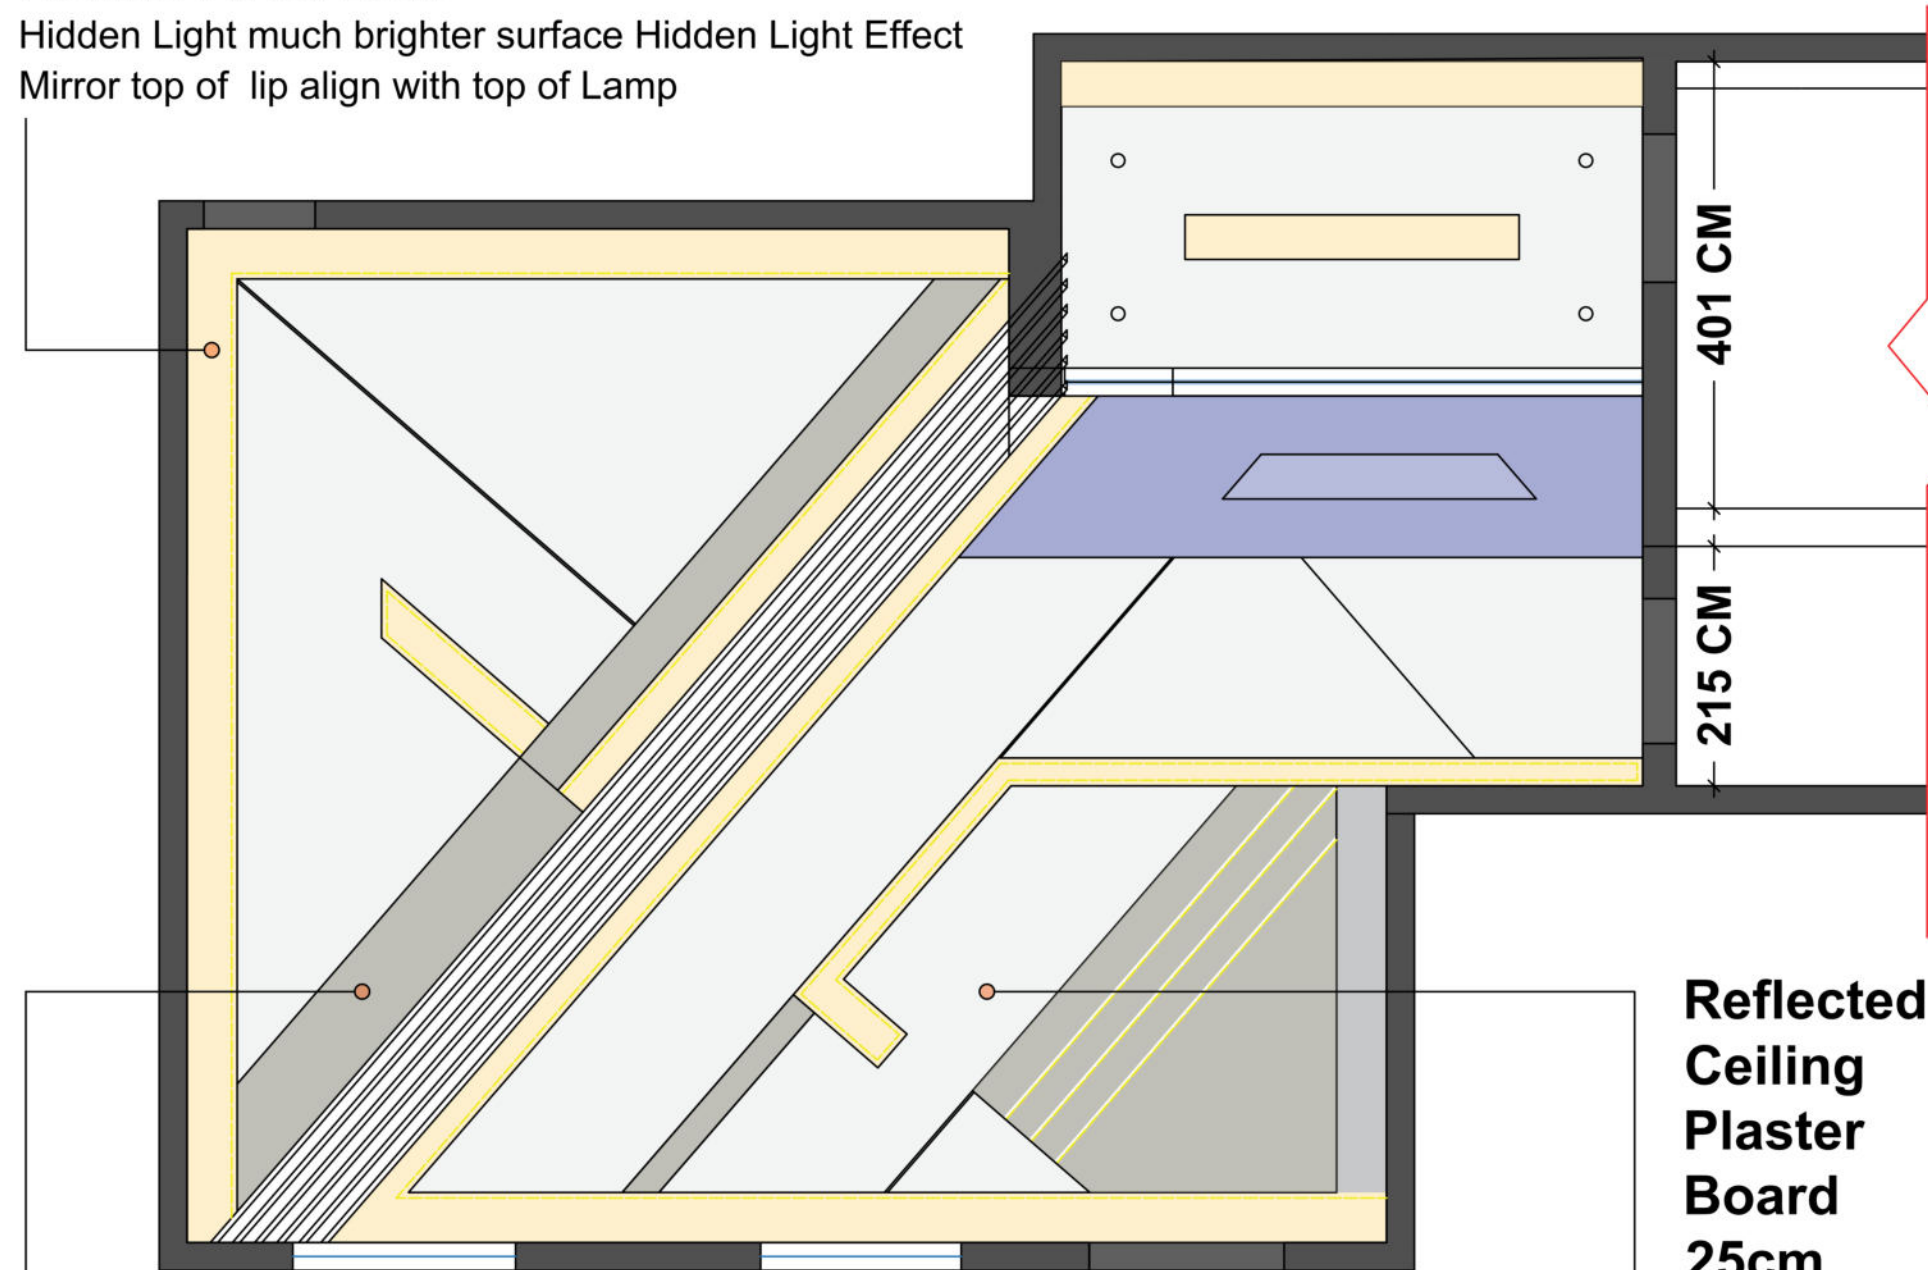


Any Dimension stated are only for the purpose of structural engineer to check calculations. It is the responsibility of contractor to take all dimensions on site before ordering any material. It is the responsibility of owner or builder to make sure that no work commence before the structural calculation are approved by the local authority. Any work before approval will be solely on owners responsibility.

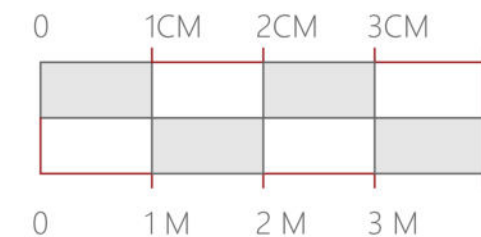**RC.M2 Area 16m²****Wood finish****RC.M1 Area 72m²**

Reflected Ceiling Plaster Board 25cm thickness
Gross Area 120 m²

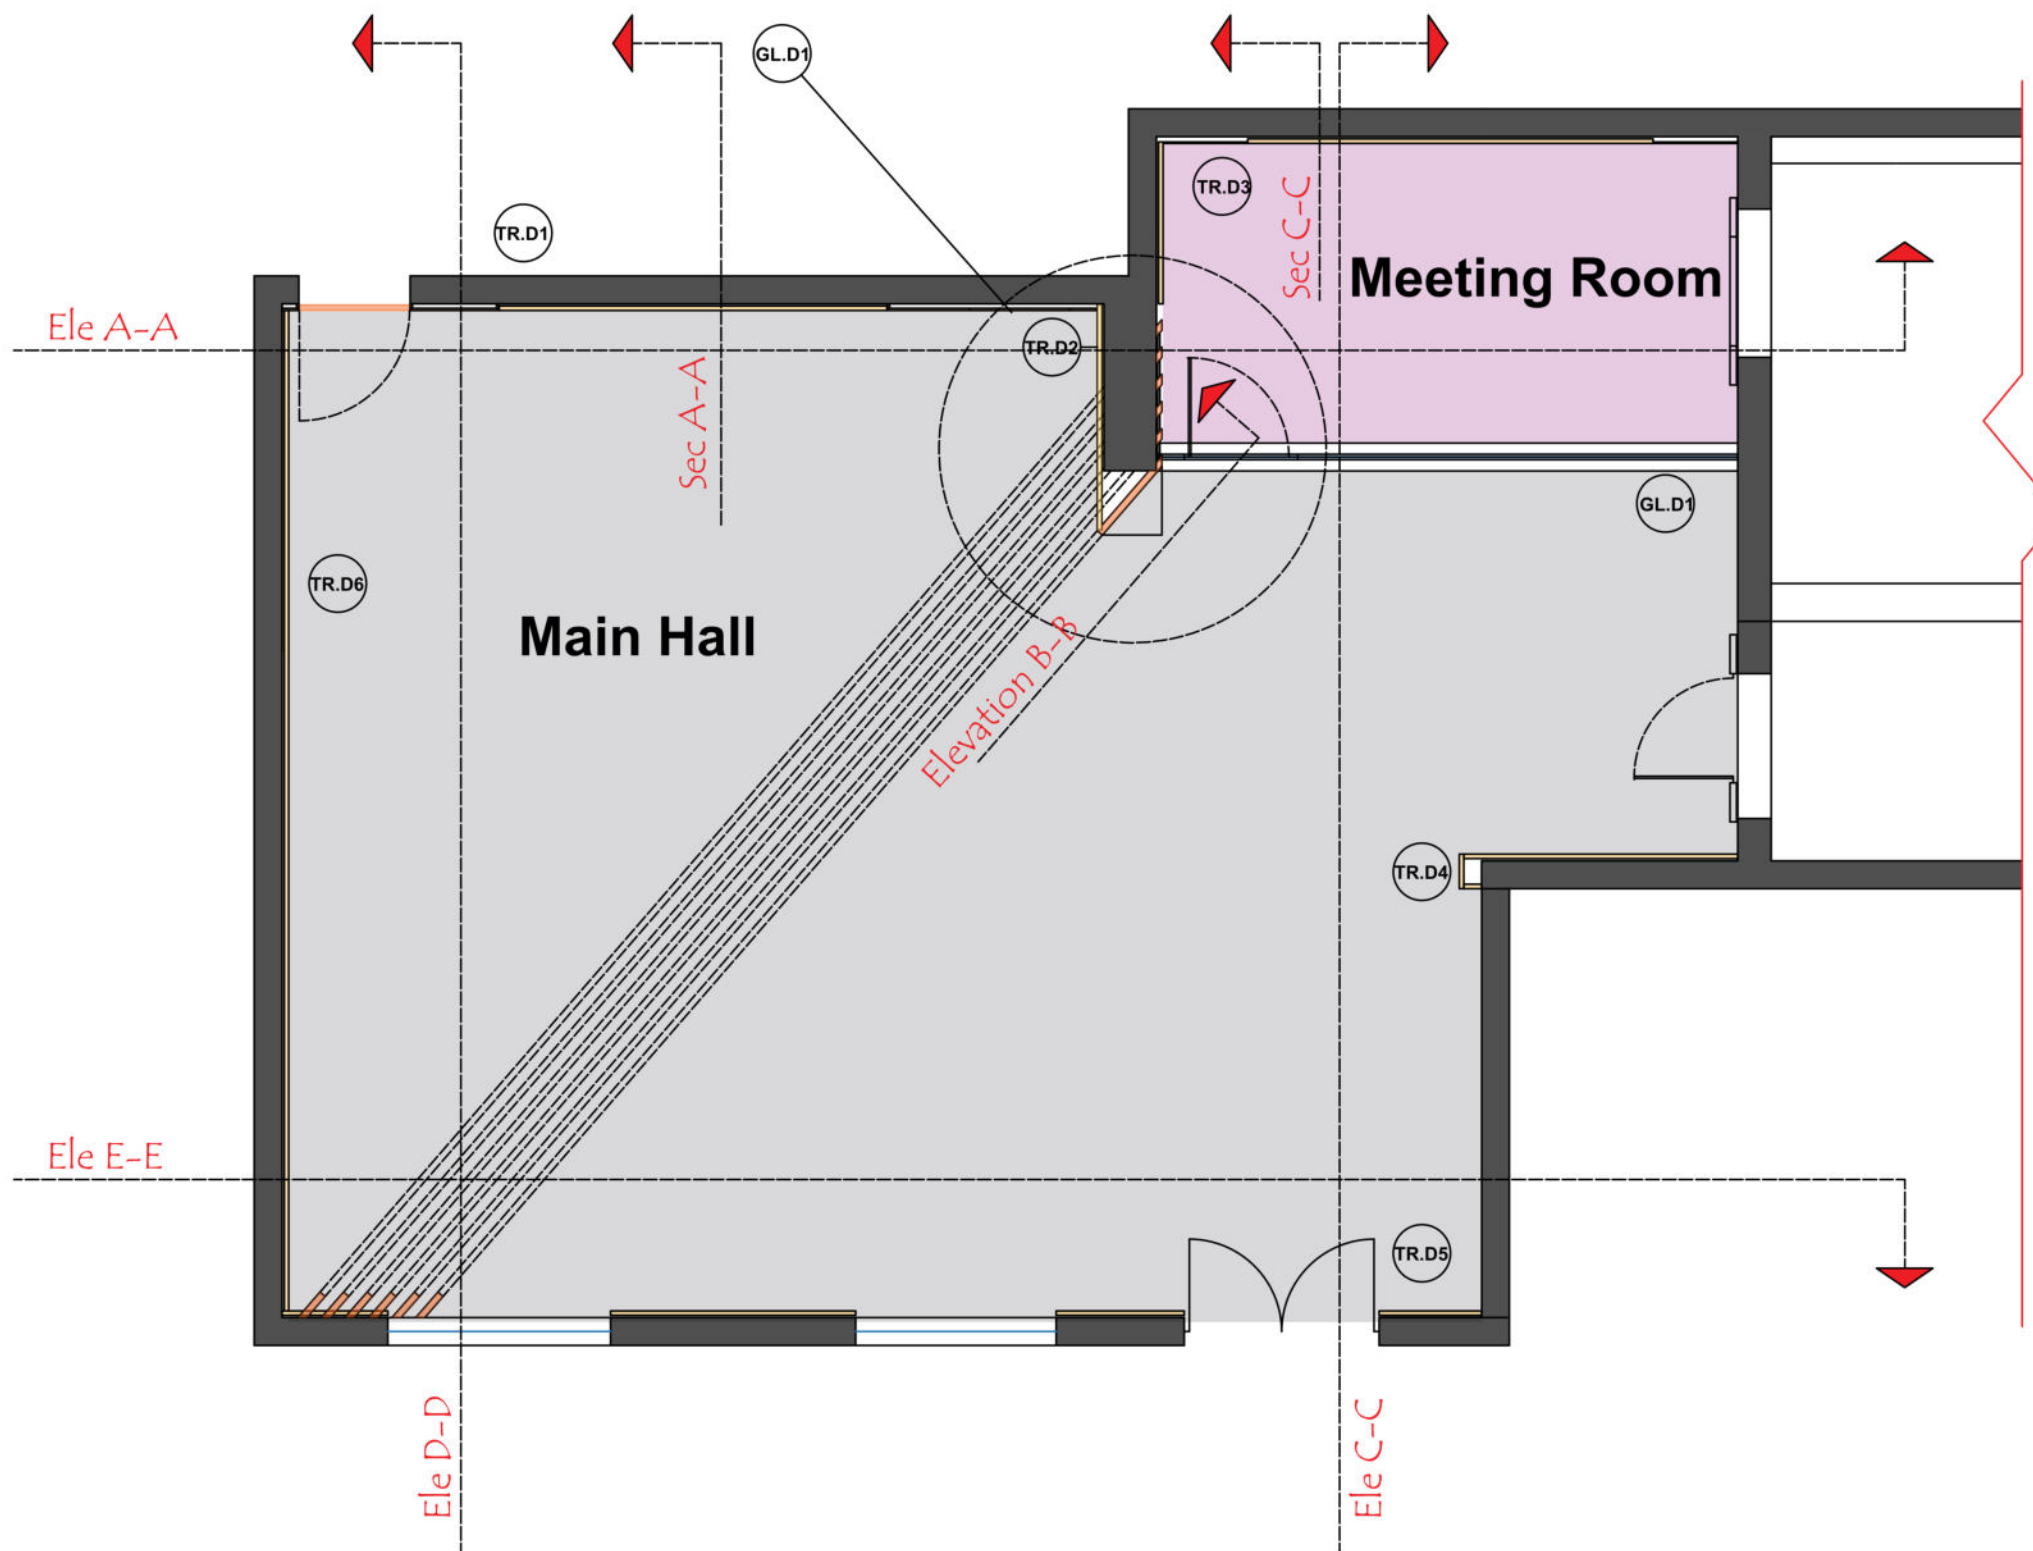


Any Dimension stated are only for the purpose of structural engineer to check calculations. It is the responsibility of contractor to take all dimensions on site before ordering any material. It is the responsibility of owner or builder to make sure that no work commence before the structural calculation are approved by the local authority. Any work before approval will be solely on owners responsibility.

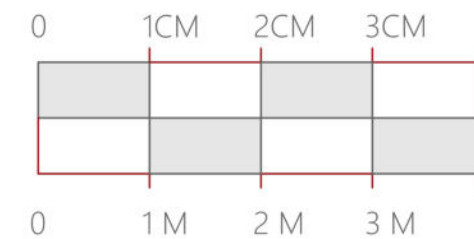

Section C_C

Element Decoration
Meeting Room

GL.D1

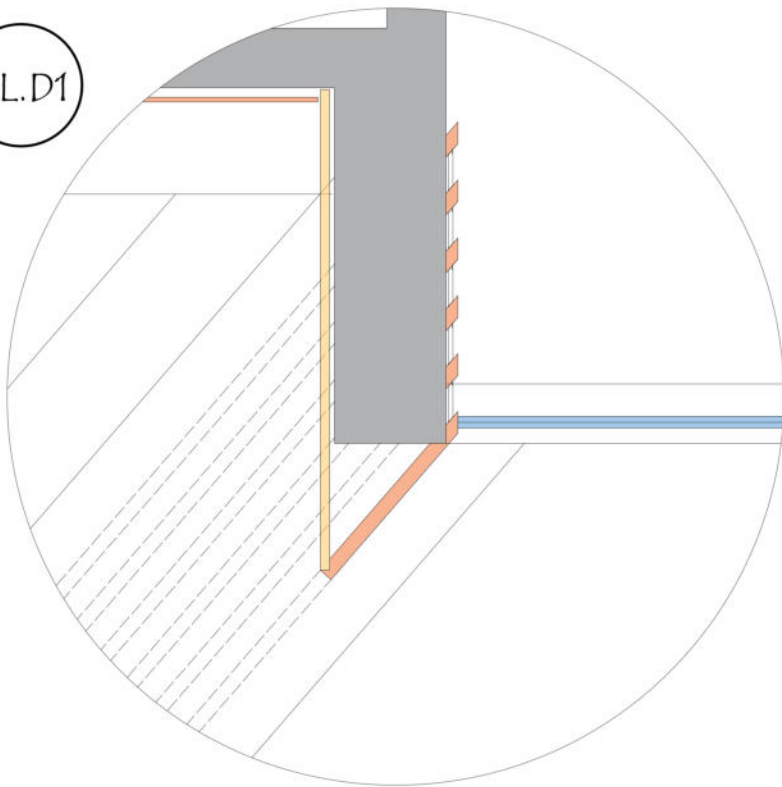

Element
Decoration
Meeting Room

Square Bar
0mm*12mm
Stainless
color


Stone Tiles
140mm
thickness

Concrete Slab

Existing Wall

Floor Tiles
1200mm*600mm

Concrete Slab

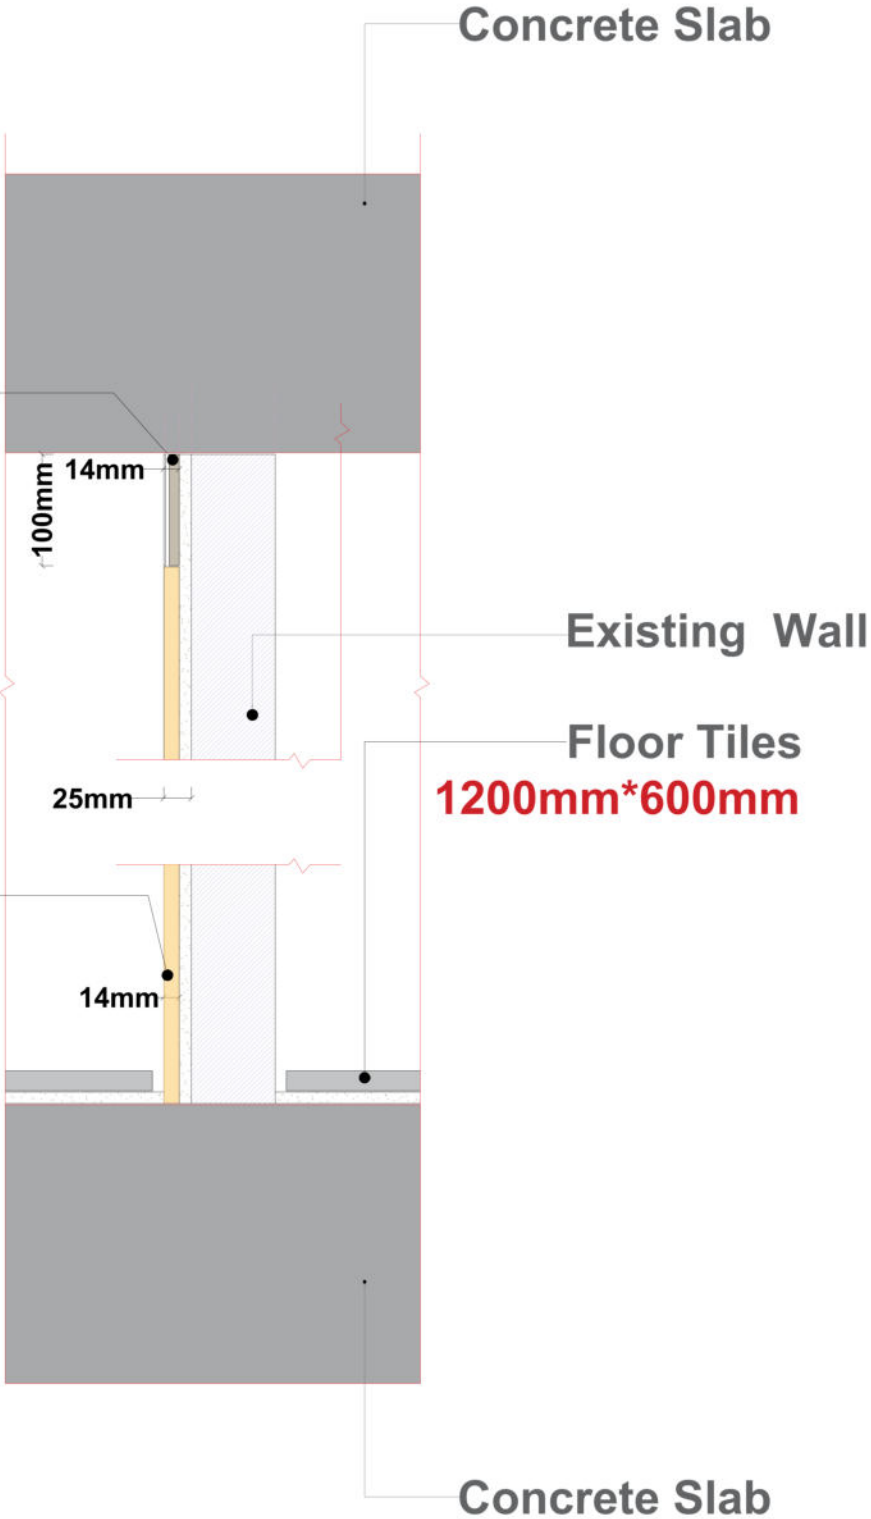

Legend


Glass




Wood




Travertine

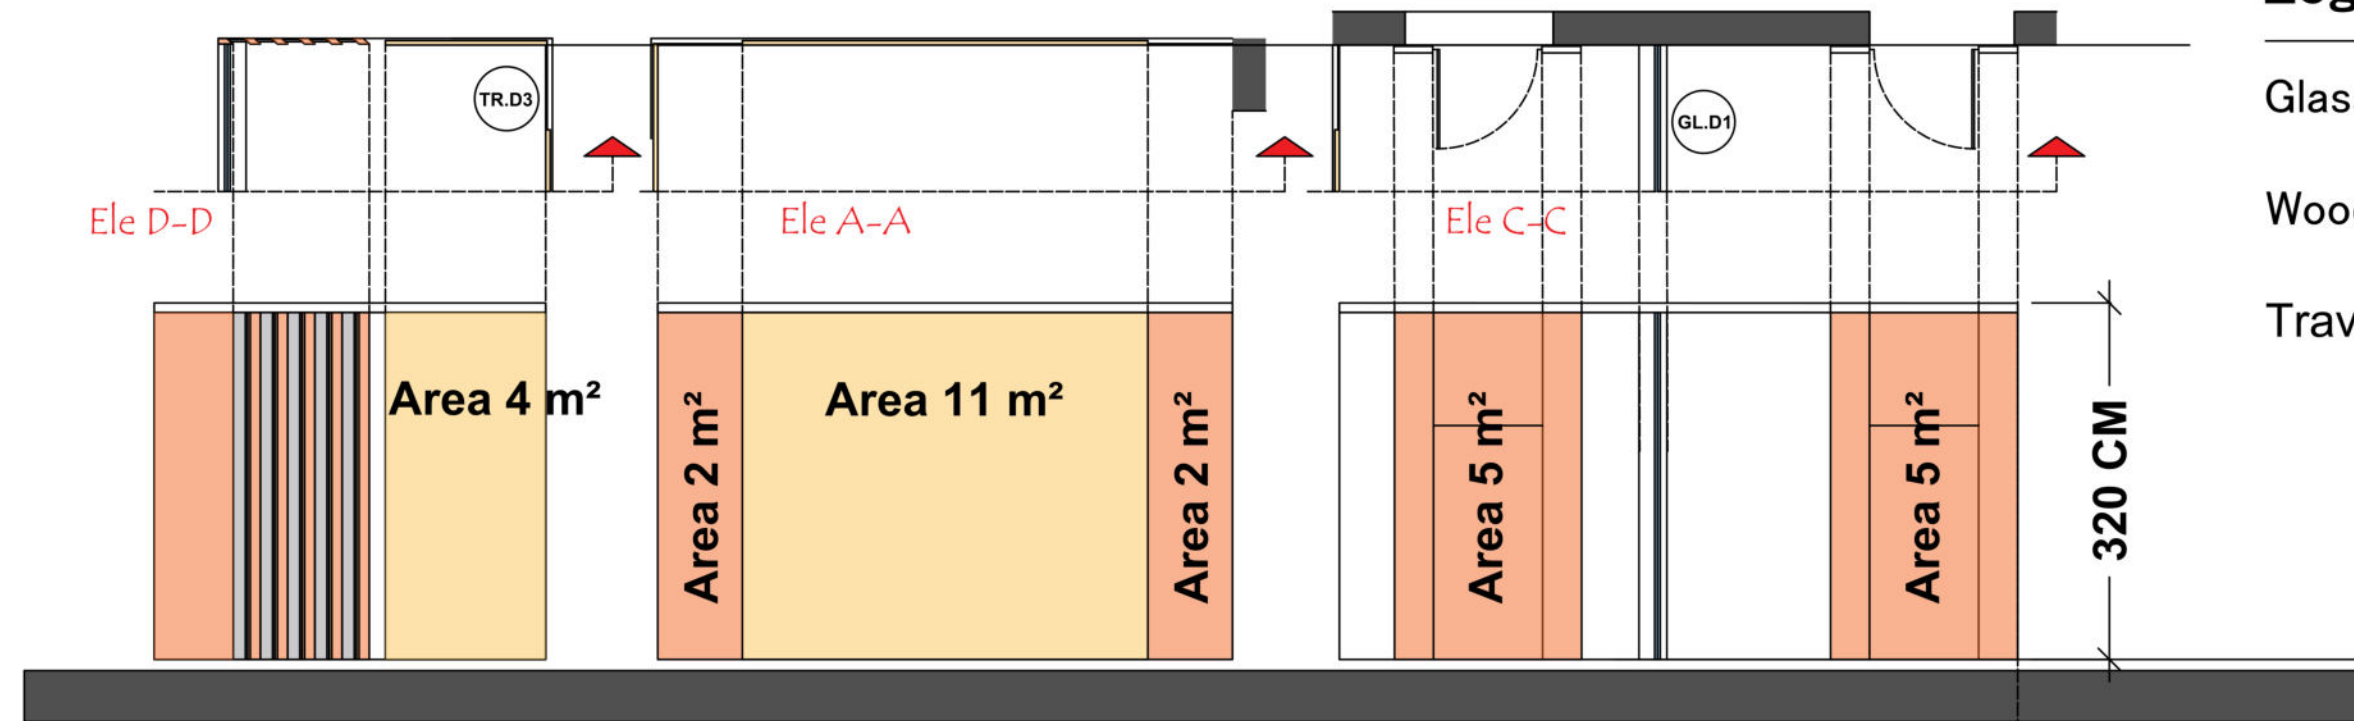

Elevations

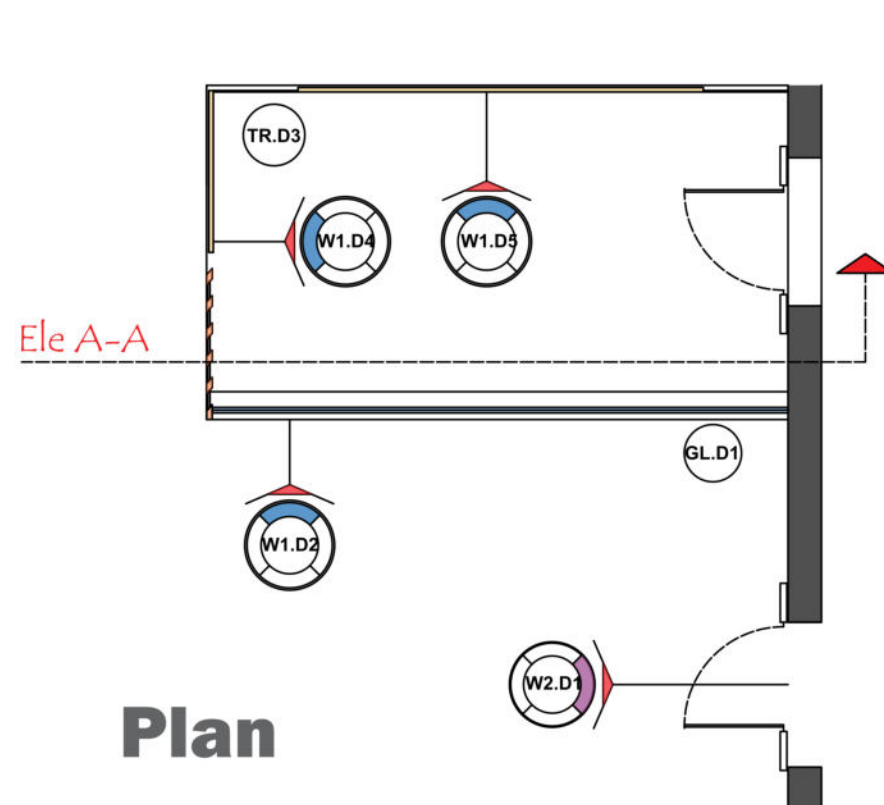


Plan

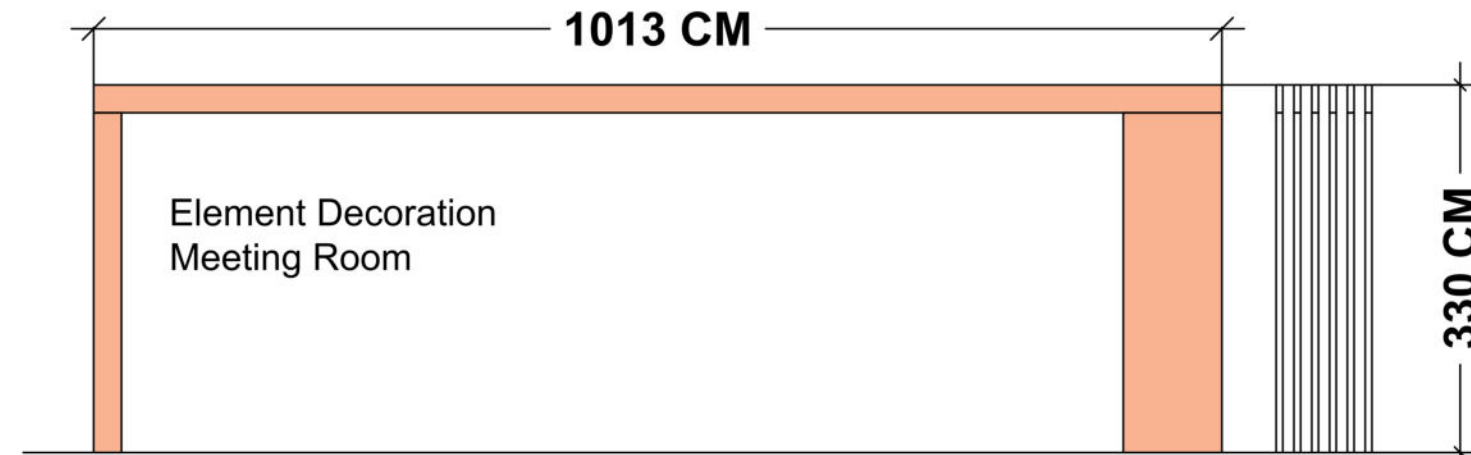


Elevations B-B

Detail


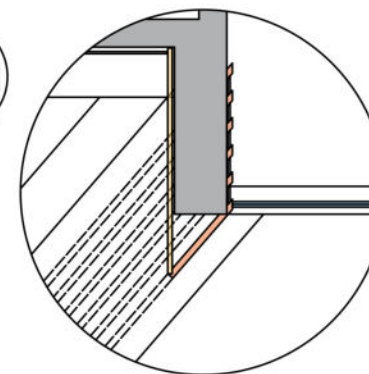


Legend

Glass	
Wood	
Traventine	

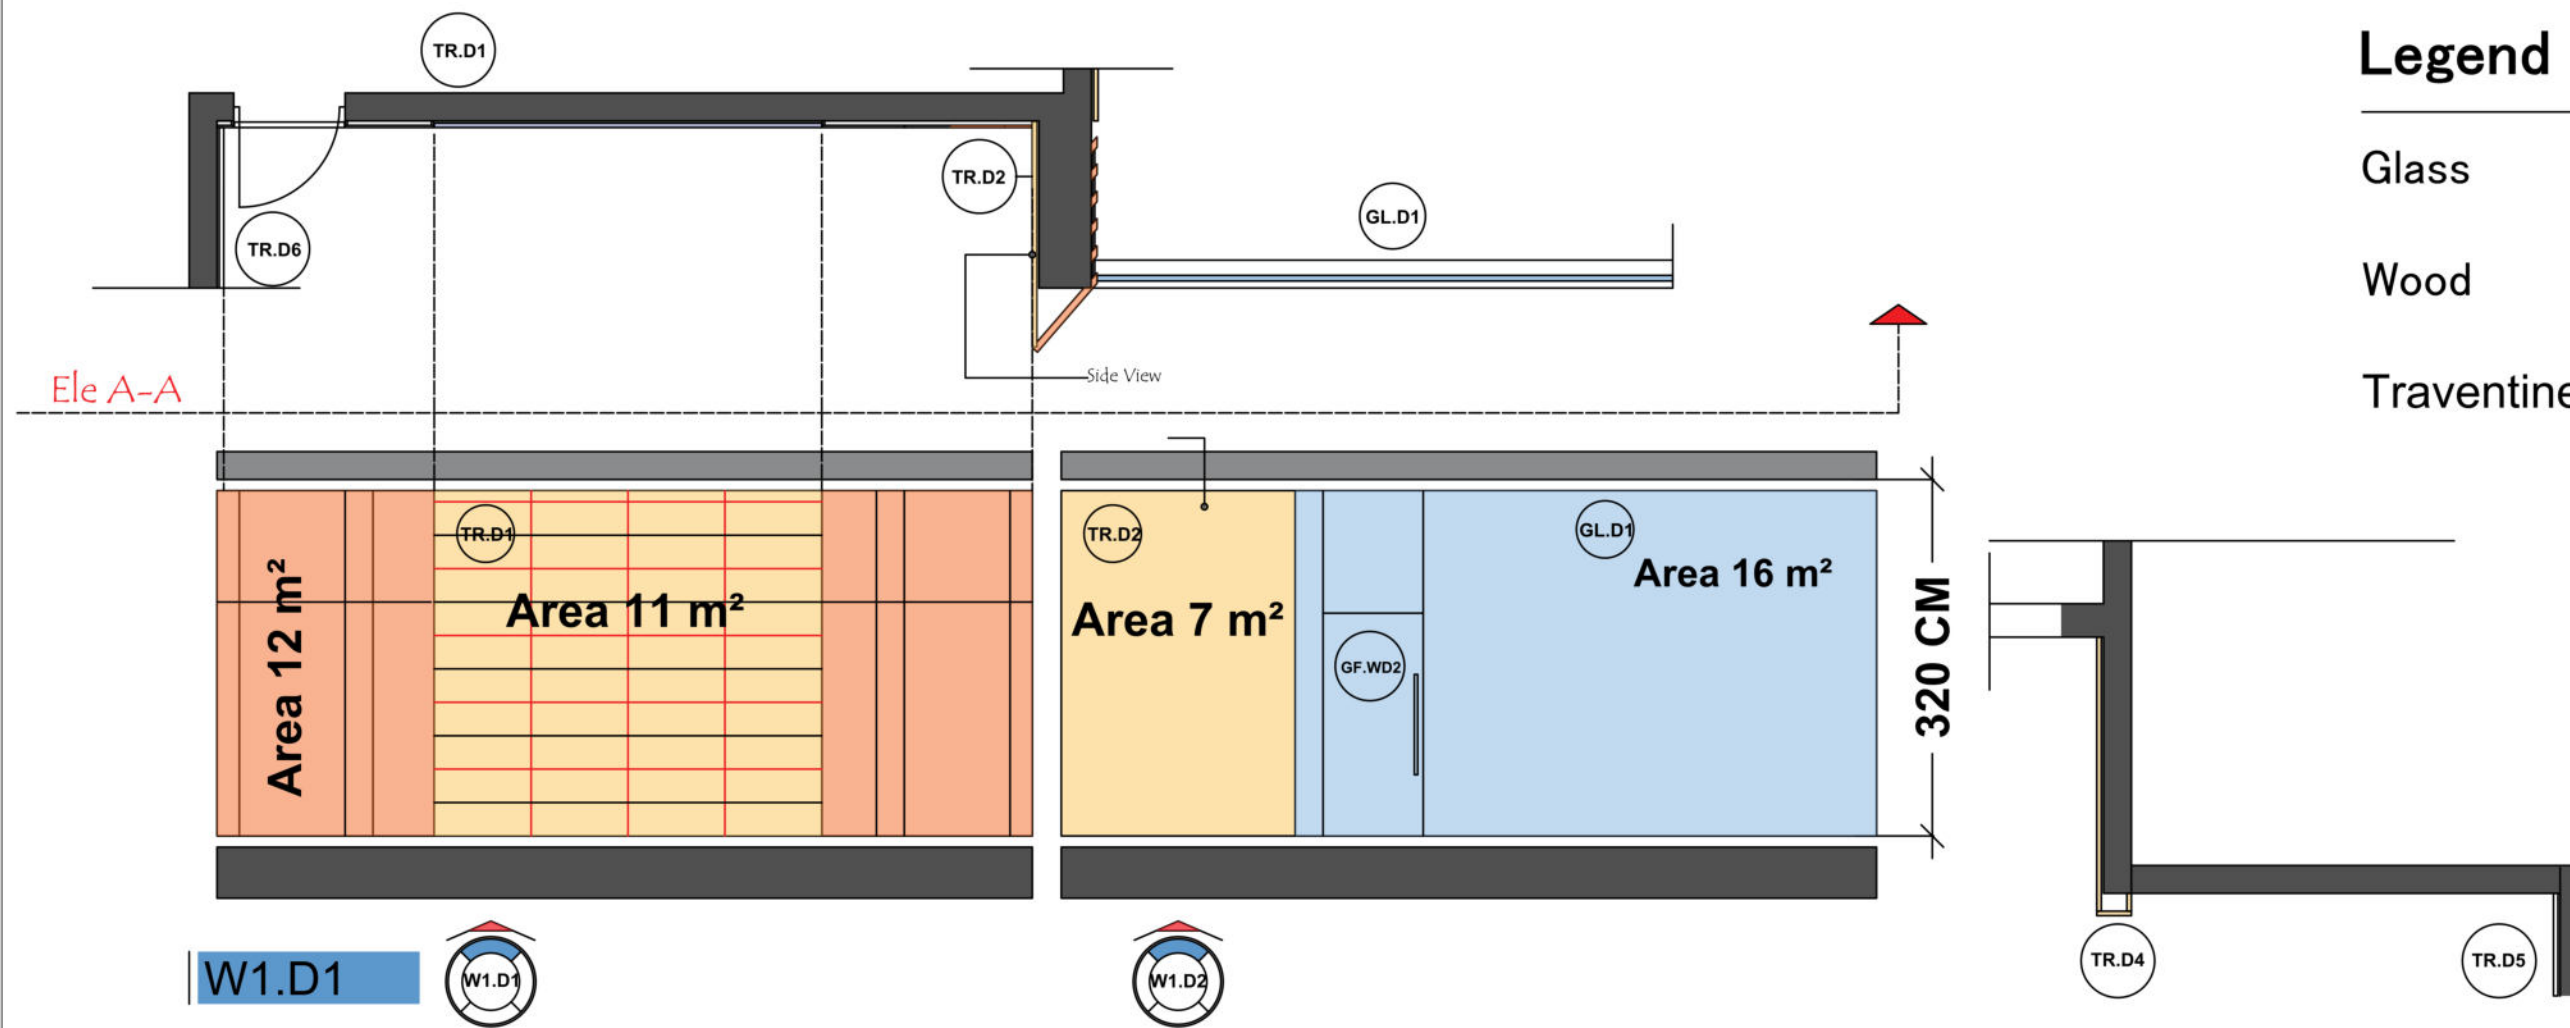

Stone tile cut size

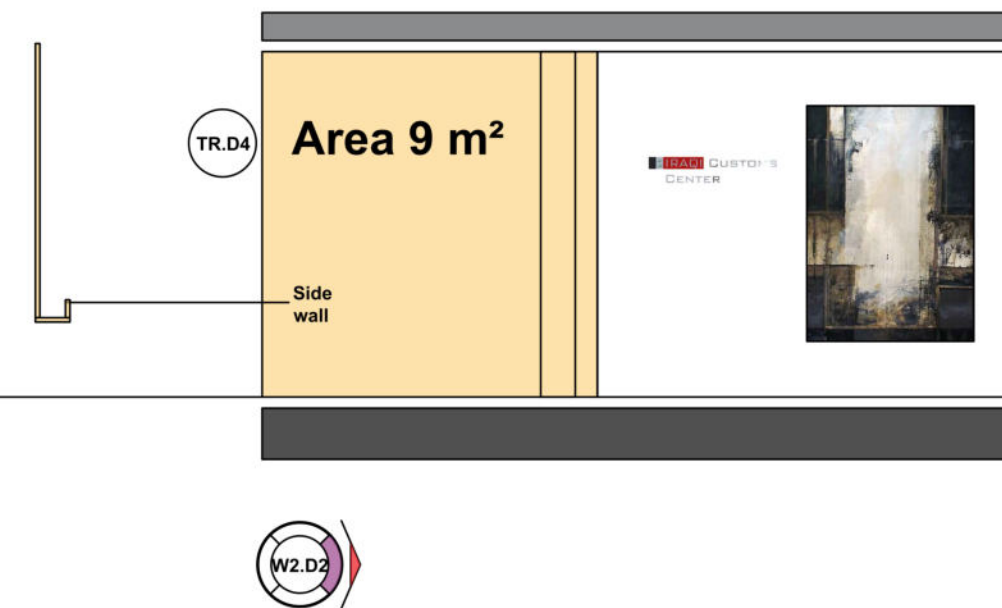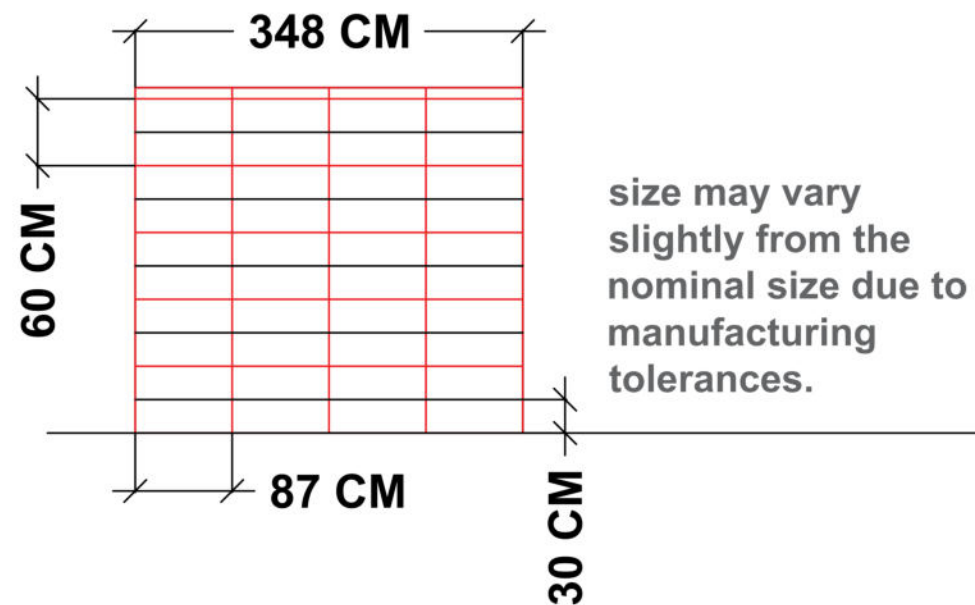

Legend


Glass



Wood



Traventine

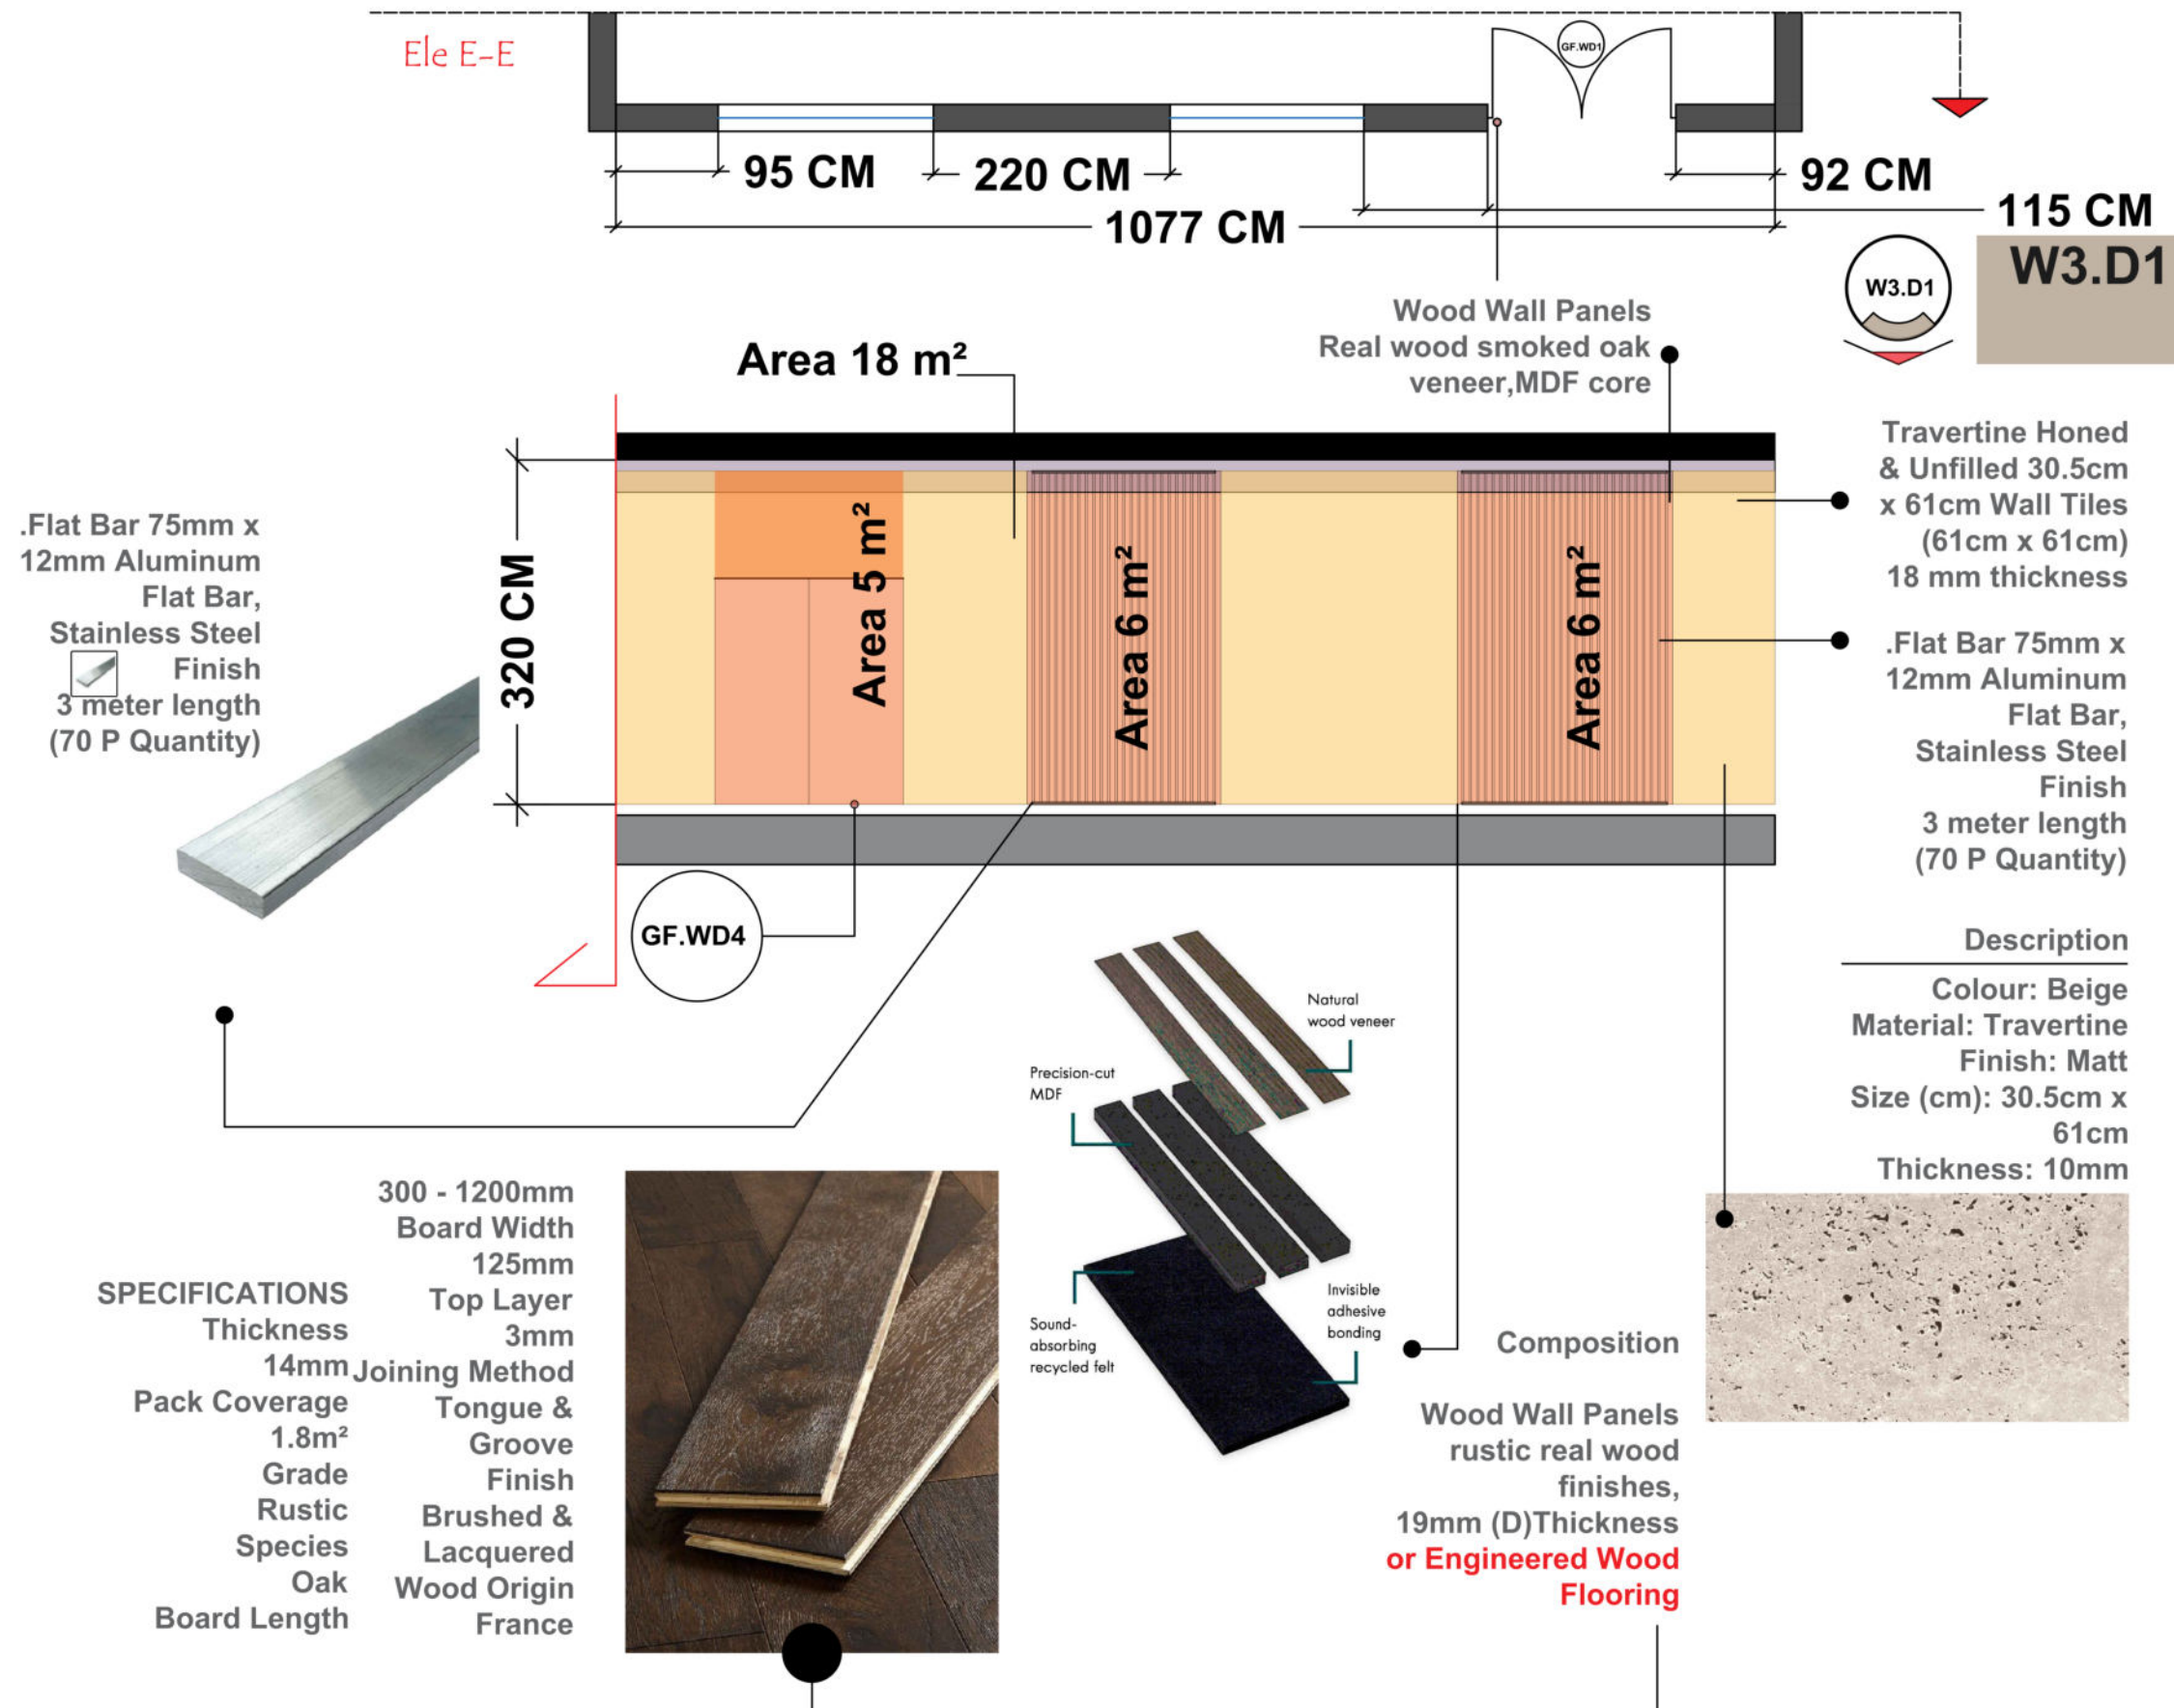

Legend

Glass



Wood




Travertine





Any Dimension stated are only for the purpose of structural engineer to check calculations. It is the responsibility of contractor to take all dimensions on site before ordering any material.


It is the responsibility of owner or builder to make sure that no work commence before the structural calculation are approved by the local authority. Any work before approval will be solely on owners responsibility.

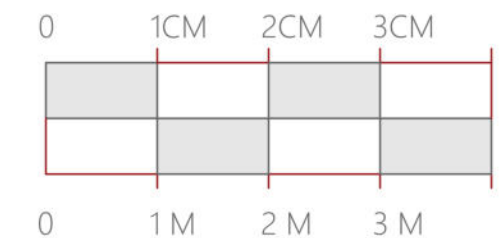


Natural Stone wall tiles
Travertine
Thickness: 18 mm

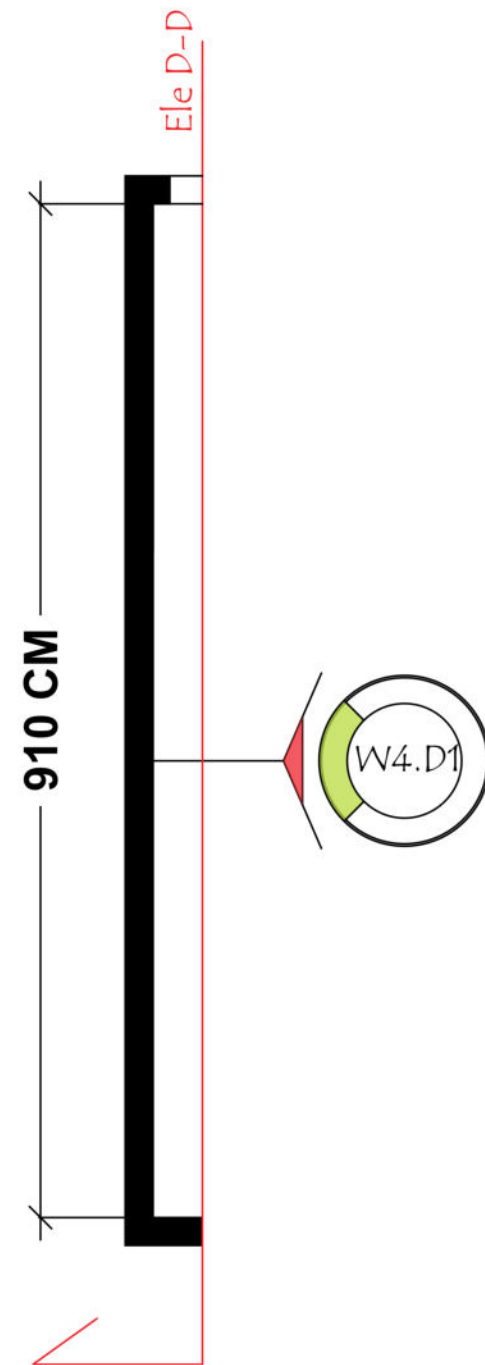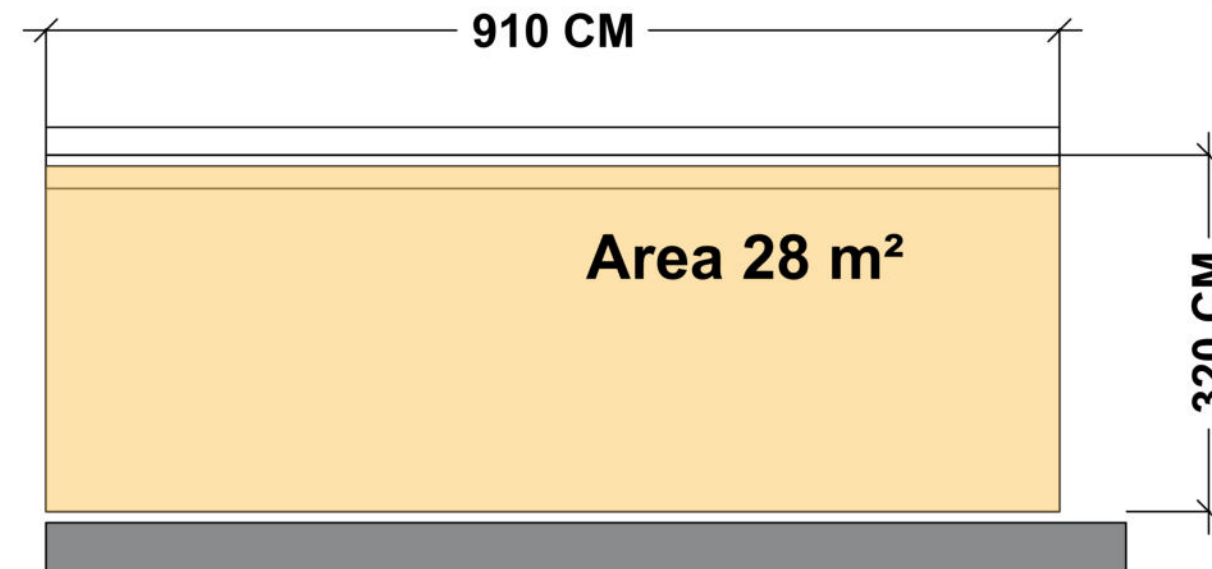

CC Monitors

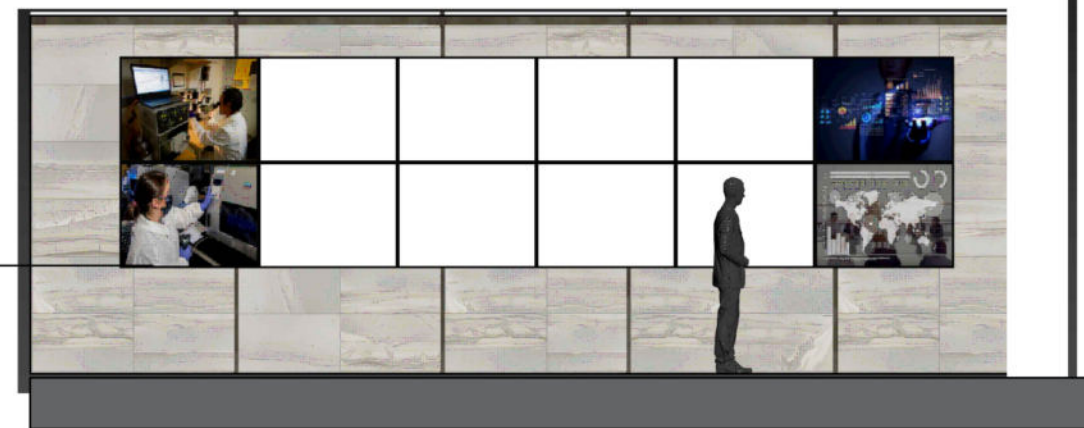

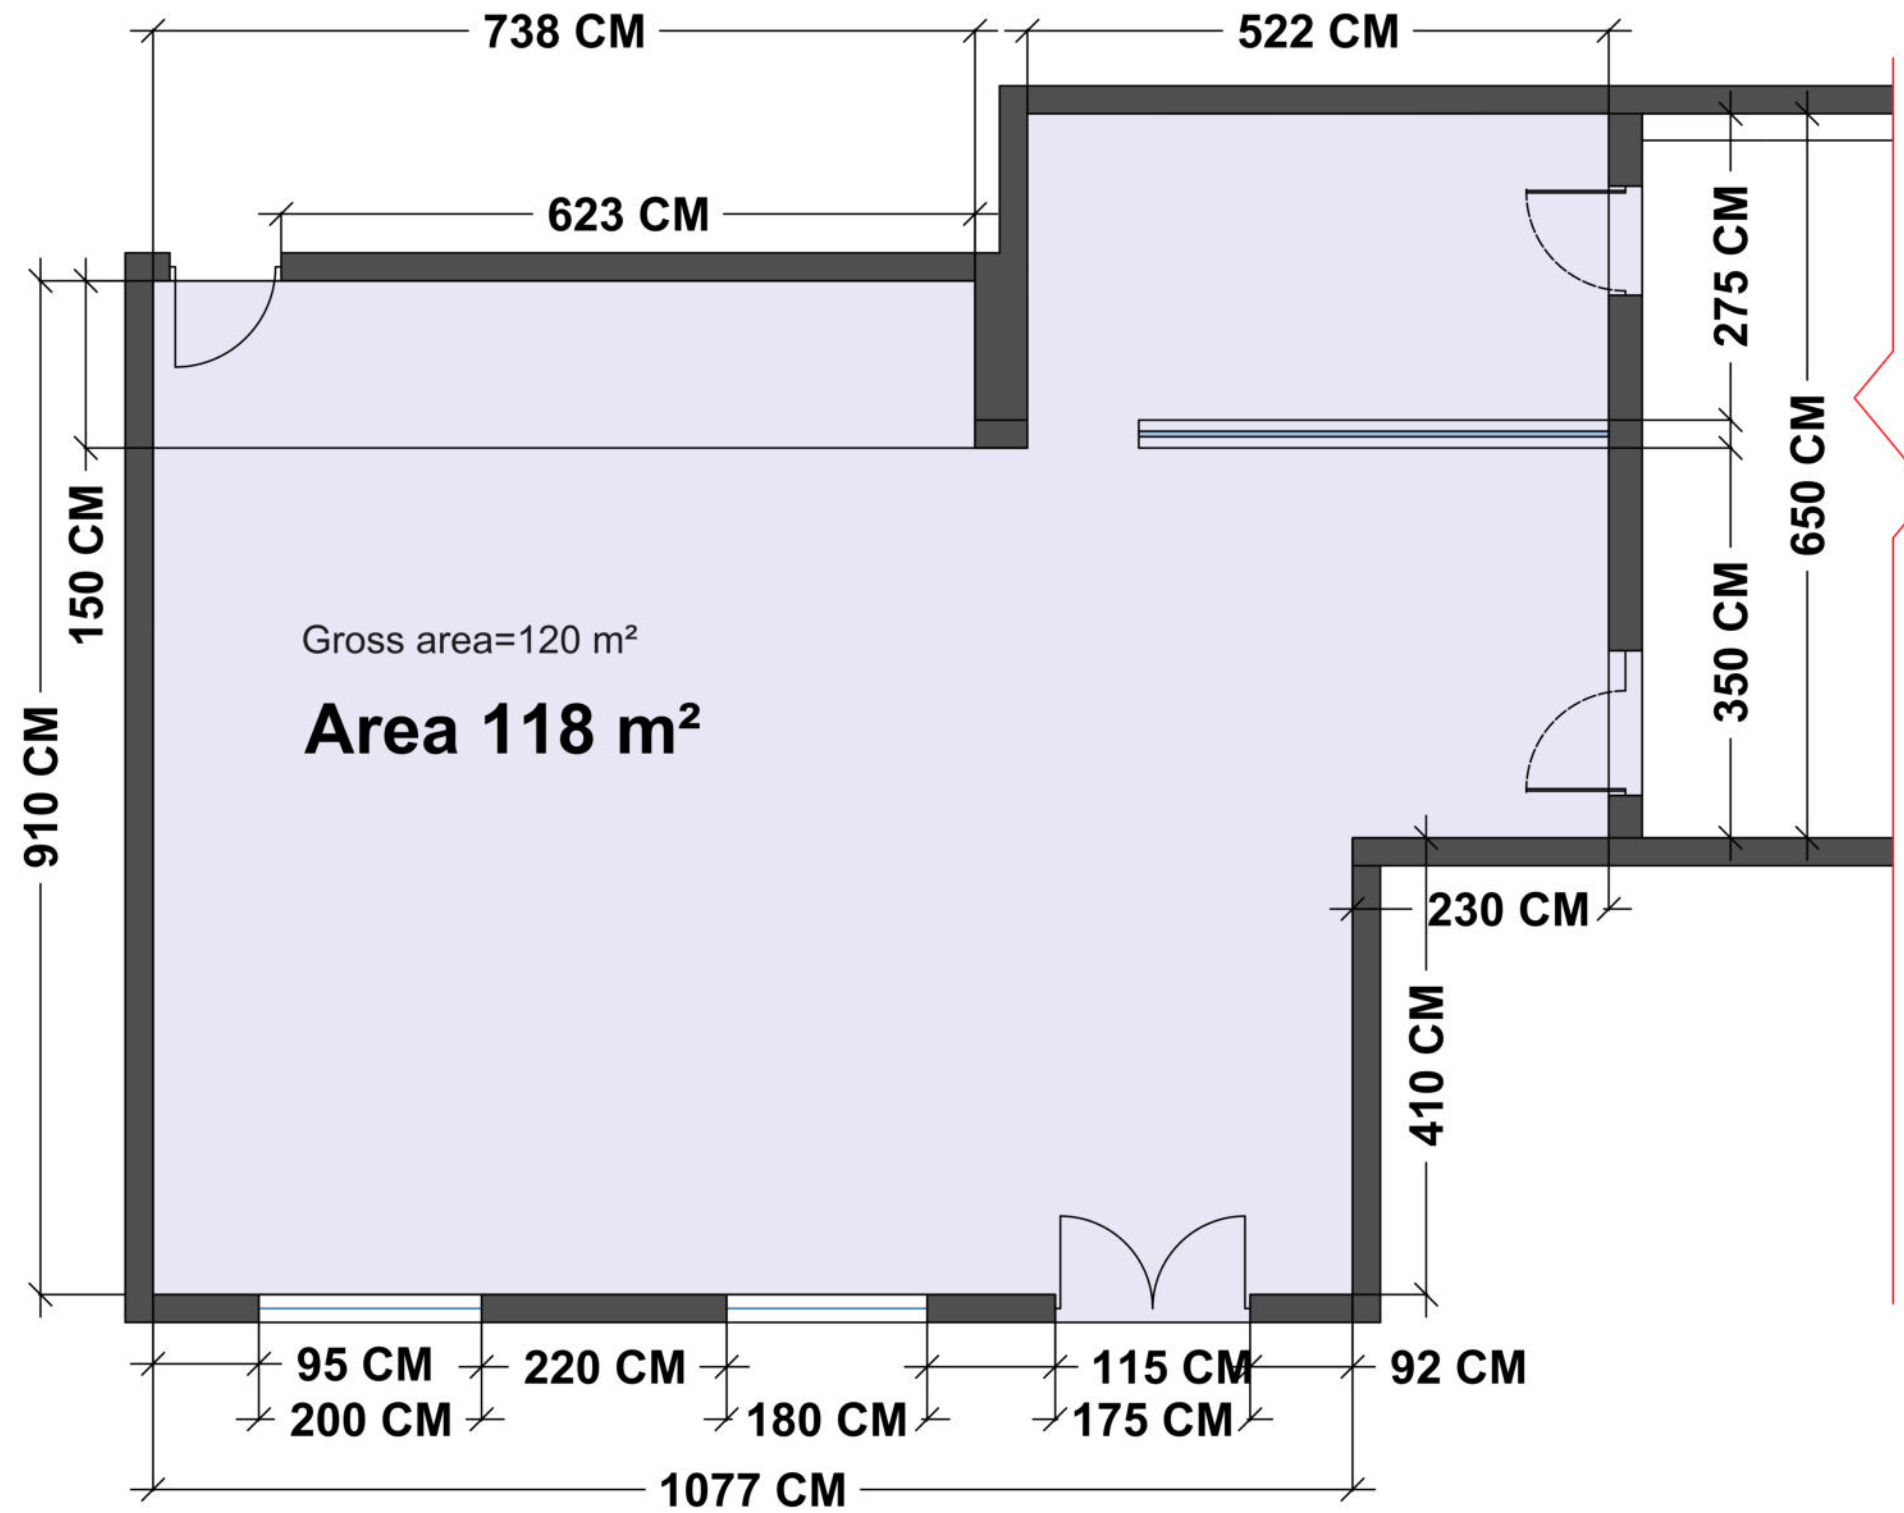

Any Dimension stated are only for the purpose of structural engineer to check calculations. It is the responsibility of contractor to take all dimensions on site before ordering any material. It is the responsibility of owner or builder to make sure that no work commence before the structural calculation are approved by the local authority. Any work before approval will be solely on owners responsibility.

