



37.41

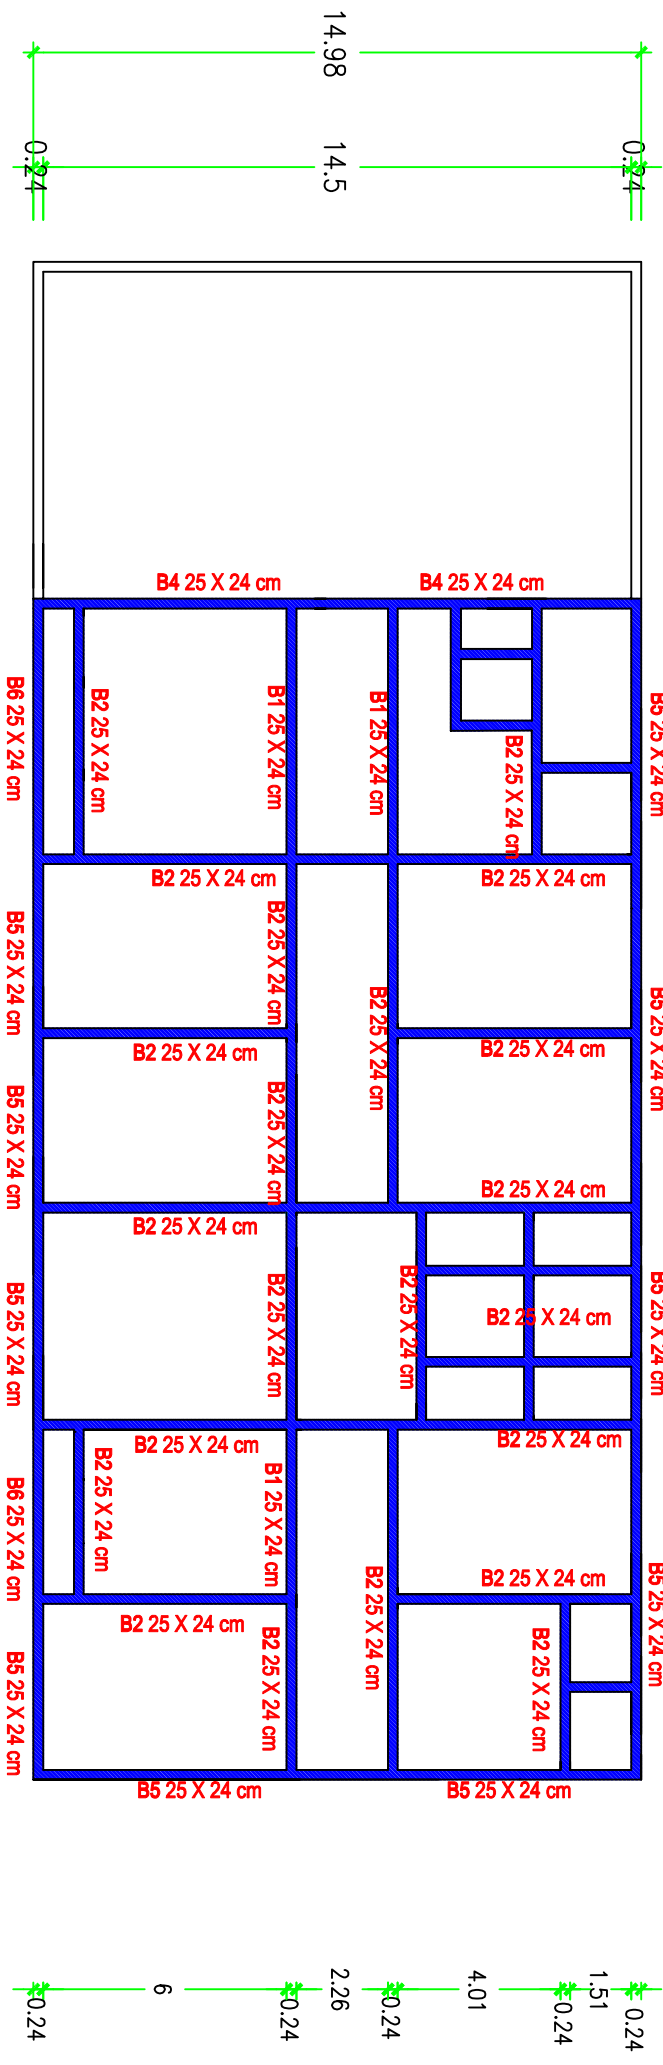

FIRST FLOOR BEAMS PLAN

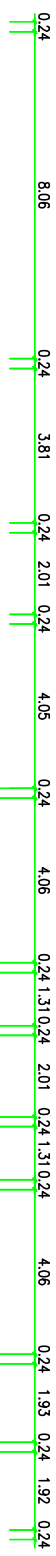

[Signature]

ENG. AMMAR SALIH MUKHLIF