
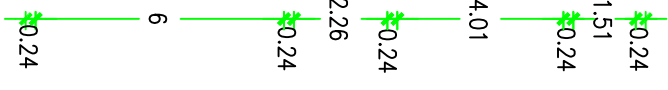
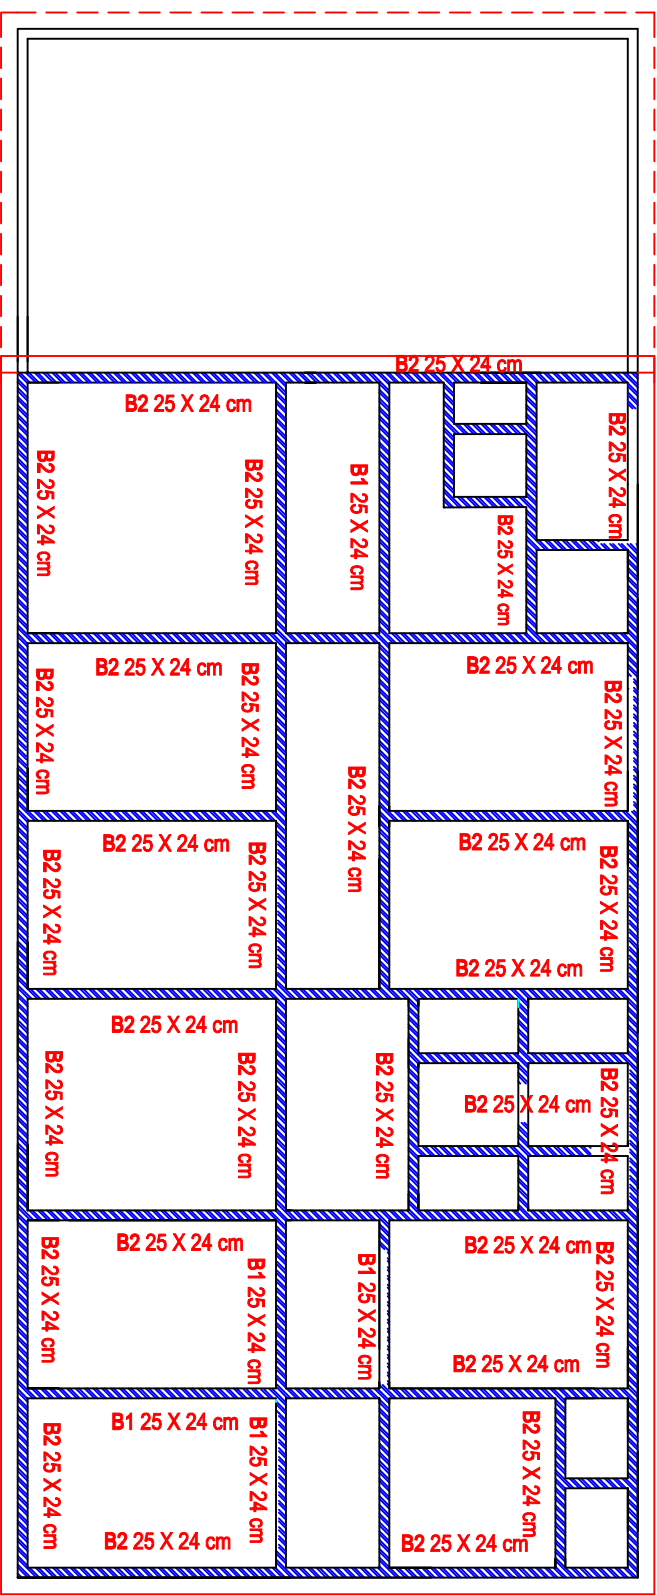


37.41

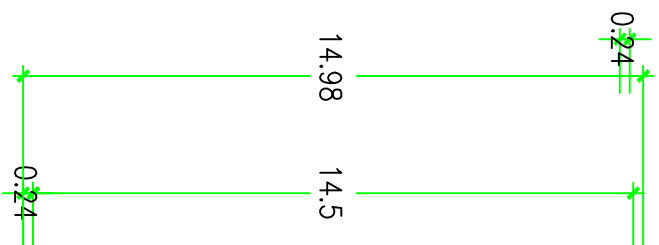

ROOF BEAMS PLAN

ENG. AMMAR SALIH MUKHLIF