
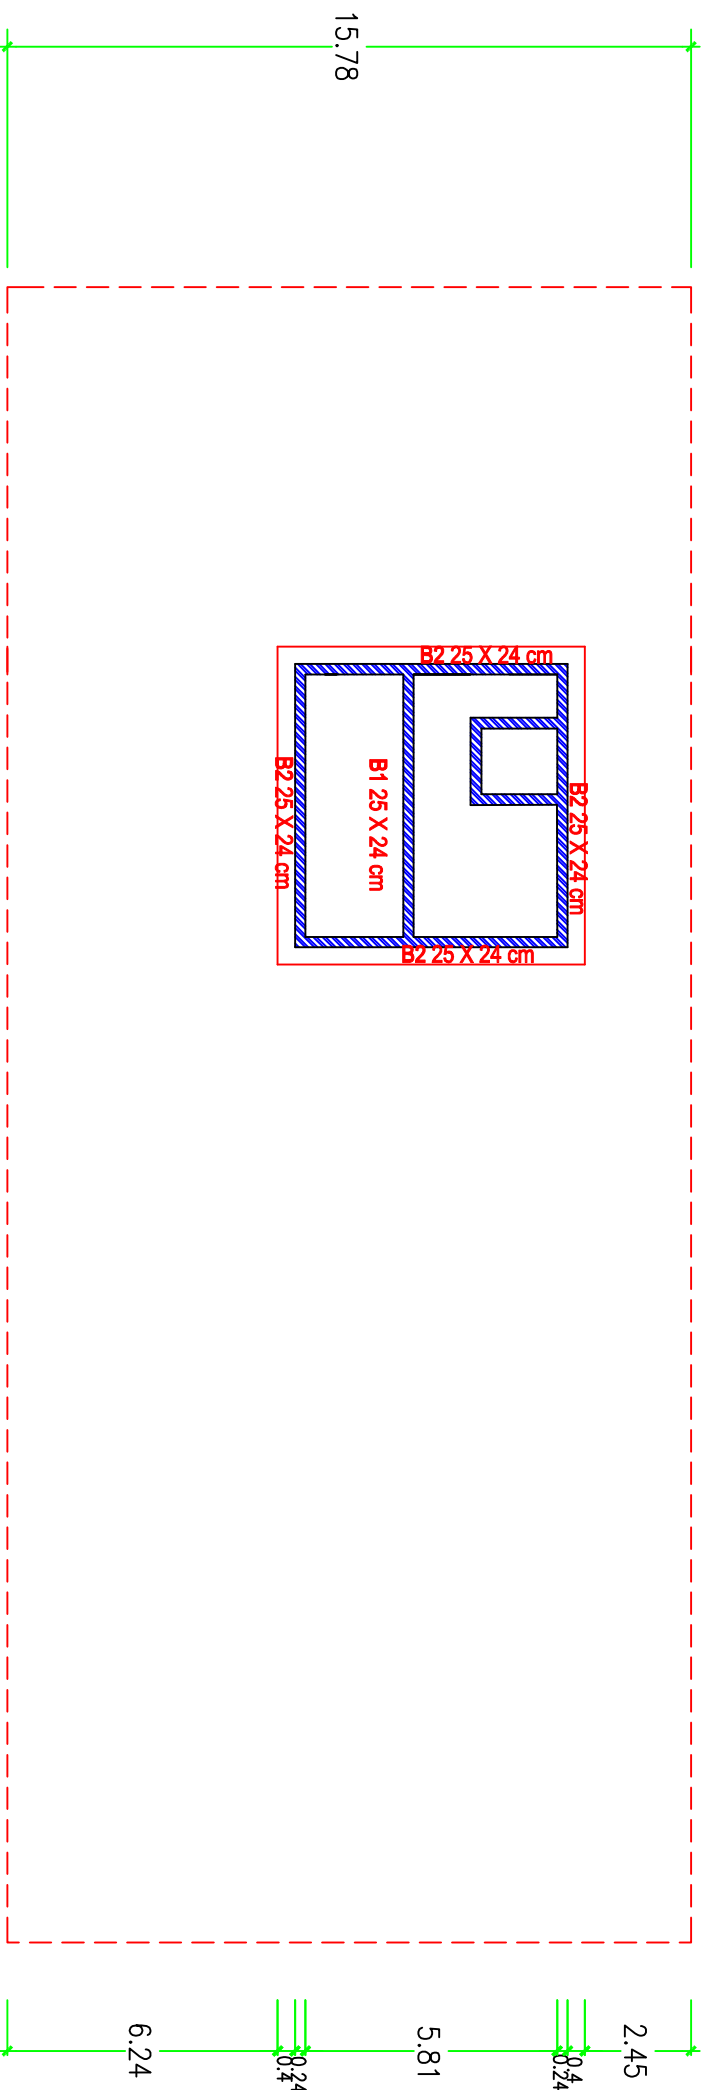


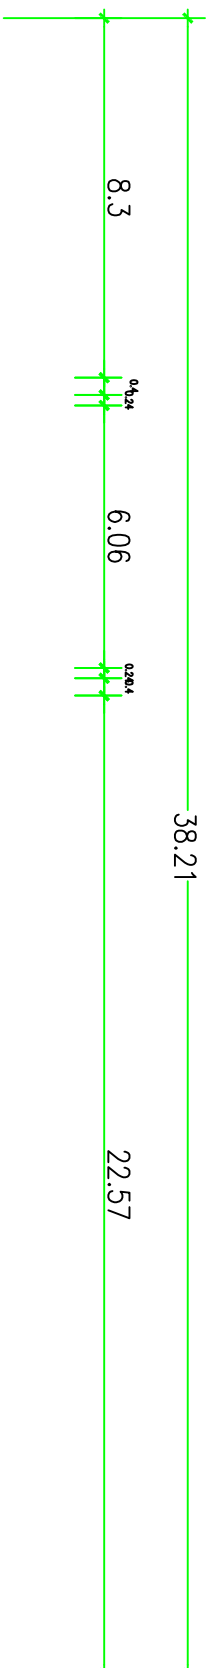

PENTHOUSE BEAMS PLAN

ENG. AMMAR SALIH MUKHLIF