



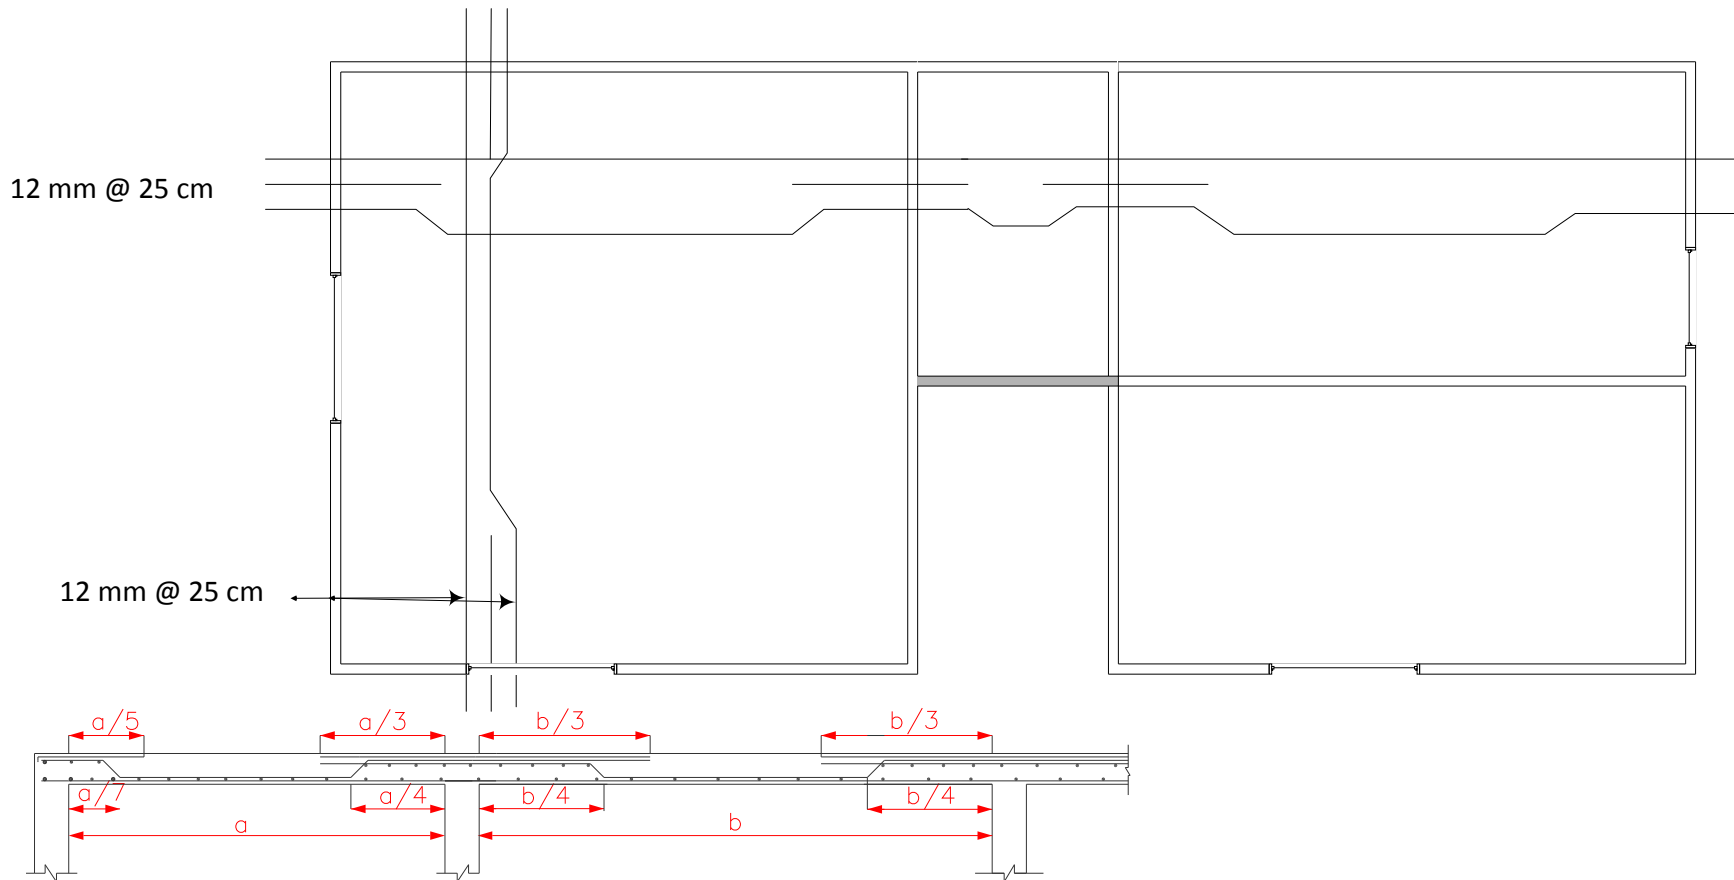

TYPICAL SECTION

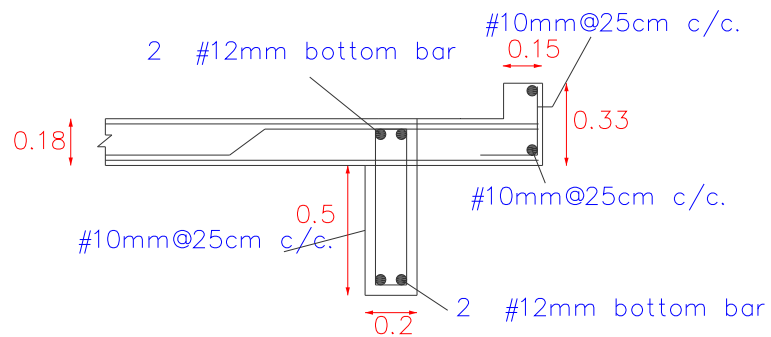

SECTION IN THE SLAB