


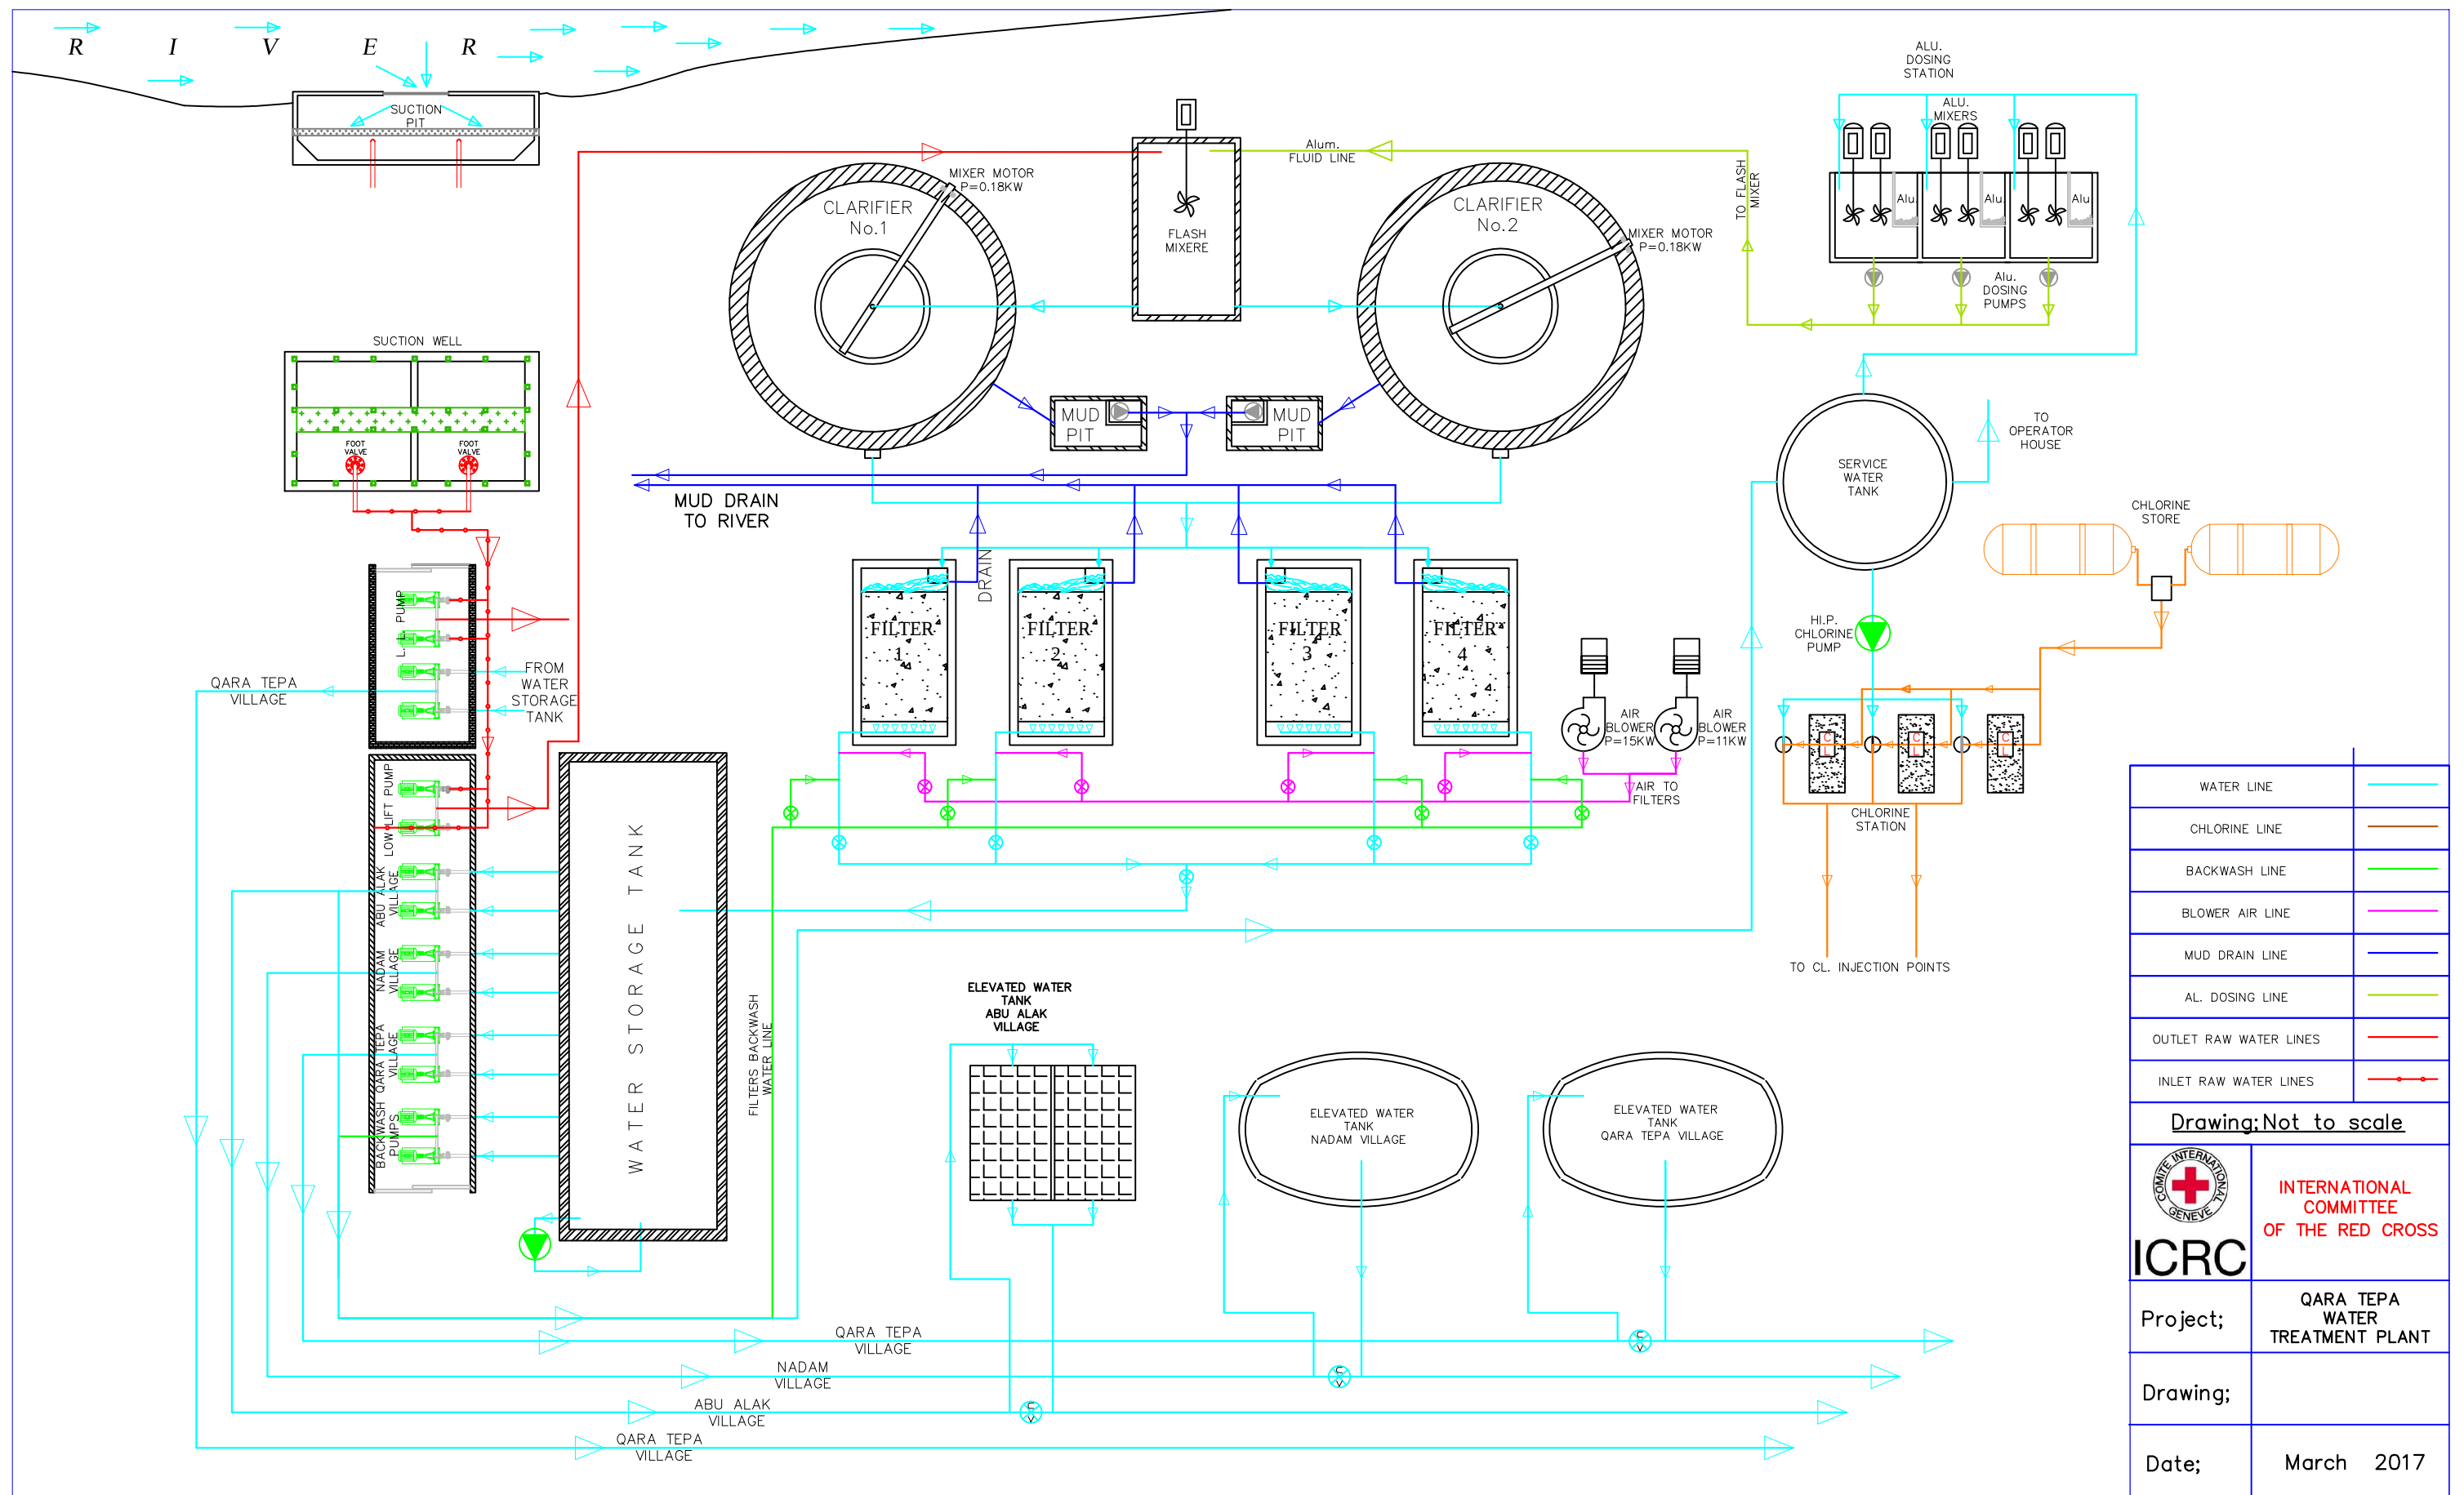

WATER LINE	
CHLORINE LINE	
BACKWASH LINE	
BLOWER AIR LINE	
MUD DRAIN LINE	
AL. DOSING LINE	
OUTLET RAW WATER LINES	
INLET RAW WATER LINES	

Drawing:Not to scale

INTERNATIONAL
COMMITTEE
OF THE RED CROSS

Project;	QARA TEPA WATER TREATMENT PLANT
Drawing;	
Date;	March 2017