



Norwegian
People's Aid

Rehabilitation of
WASH facilities in
Rasafa 6 Prison

Water and Sanitation
pipe details
PVC & PPR pipes

Drawing by:

Masoud Z.Mosa

Construction Engineer

Norwegian People's Aid

DATE : Sept. 2019

SCALE

NOT TO SCALE

PROJECT CODE NO.

234719



Drawing name:

Drawing: A.01

SHEET SIZE | SHEET NO.

A4

(1)

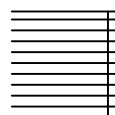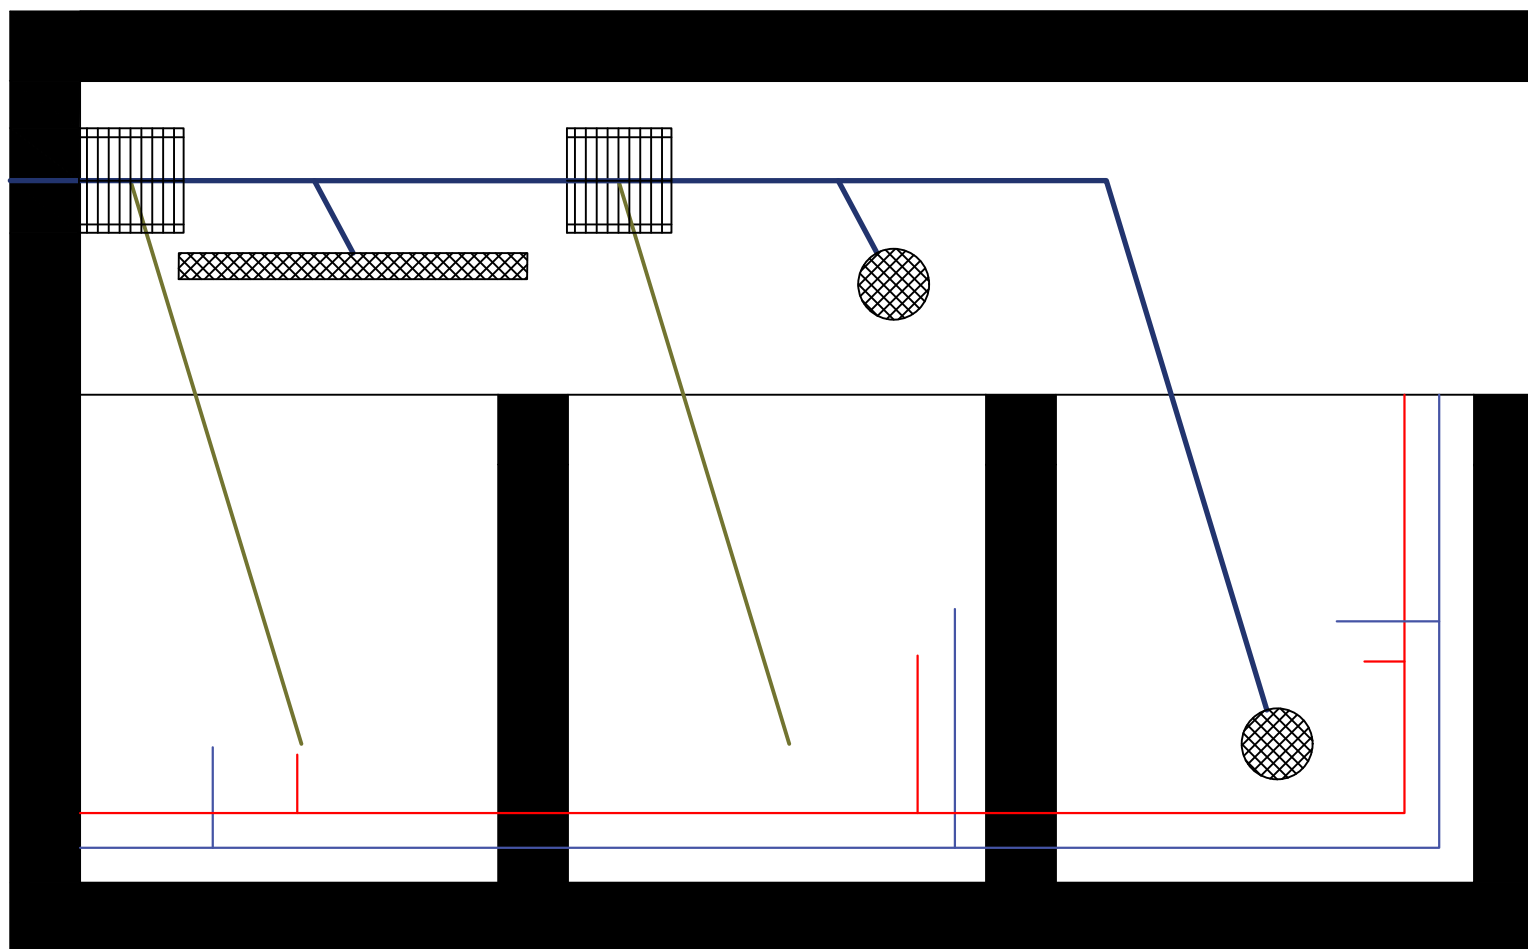

PVC manholes 30X30cm



steel cover (siphon drain) (15x15) cm.

— PPR pipe $\frac{3}{4}$ " for Cold water

— Discharge point 15X100 cm

— PPR pipe $\frac{3}{4}$ " for Hot water

— PVC pipe 4 inches