


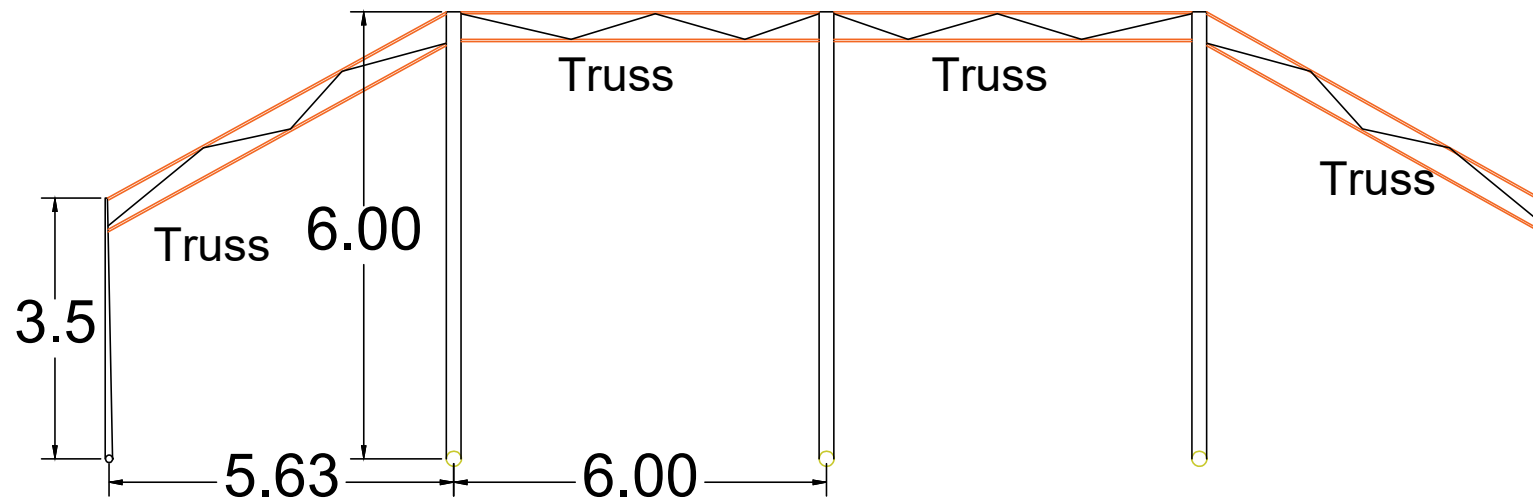

Name of Project:

Nat030

DRAWING TITLE:


Nat030 - Shed Canopy Elevation

DRAWN BY:
Eng: Hussham Al-Naseri
STTA Engineer

DATE:
04/10/2021
REV: 3

CHECKED BY:
Eng: Yasir
Senior Engineer

SCALE:

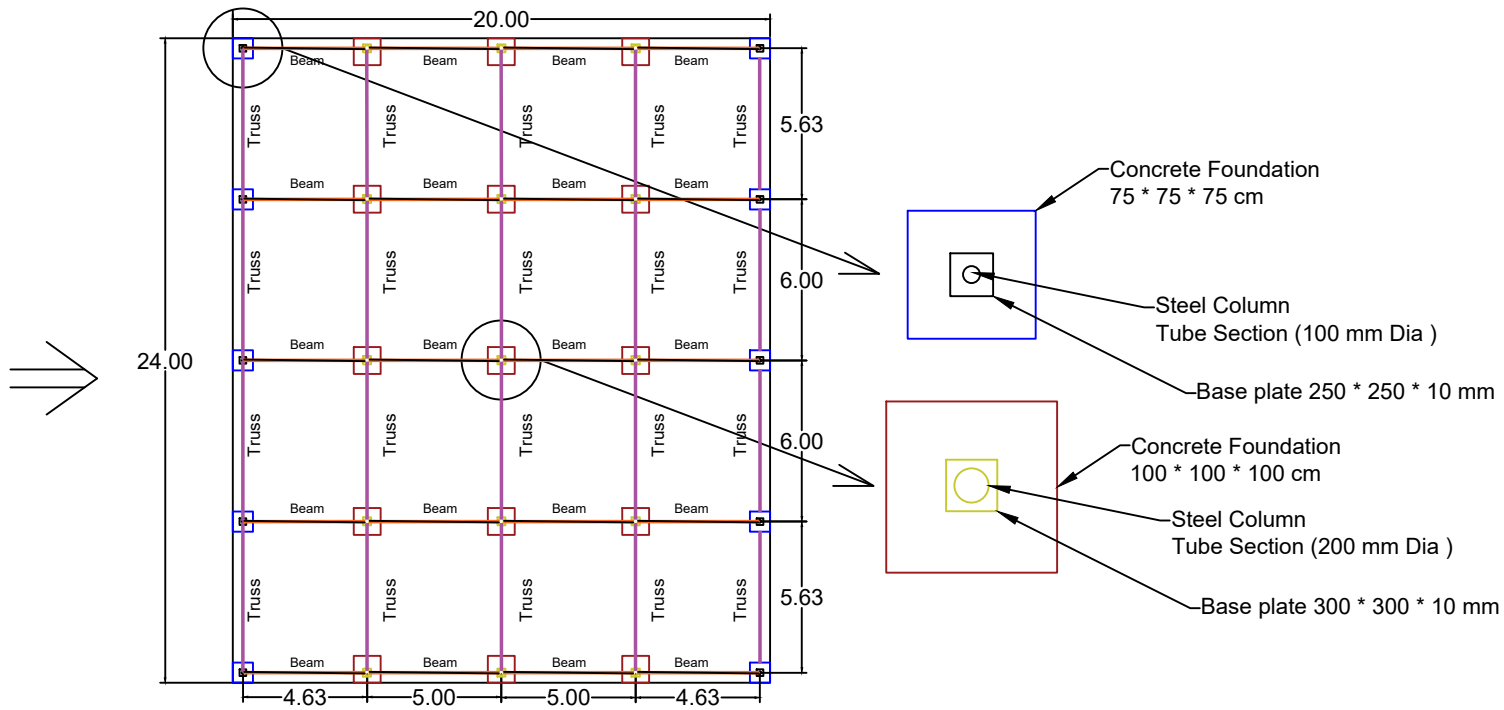

Name of Project:

Nat030

DRAWING TITLE:

Nat030 - Shed Canopy Top View

DRAWN BY:
Eng: Hussham Al-Naseri
STTA Engineer

DATE:
04/10/2021
REV: 3

CHECKED BY:
Eng: Yasir
Senior Engineer

SCALE: