


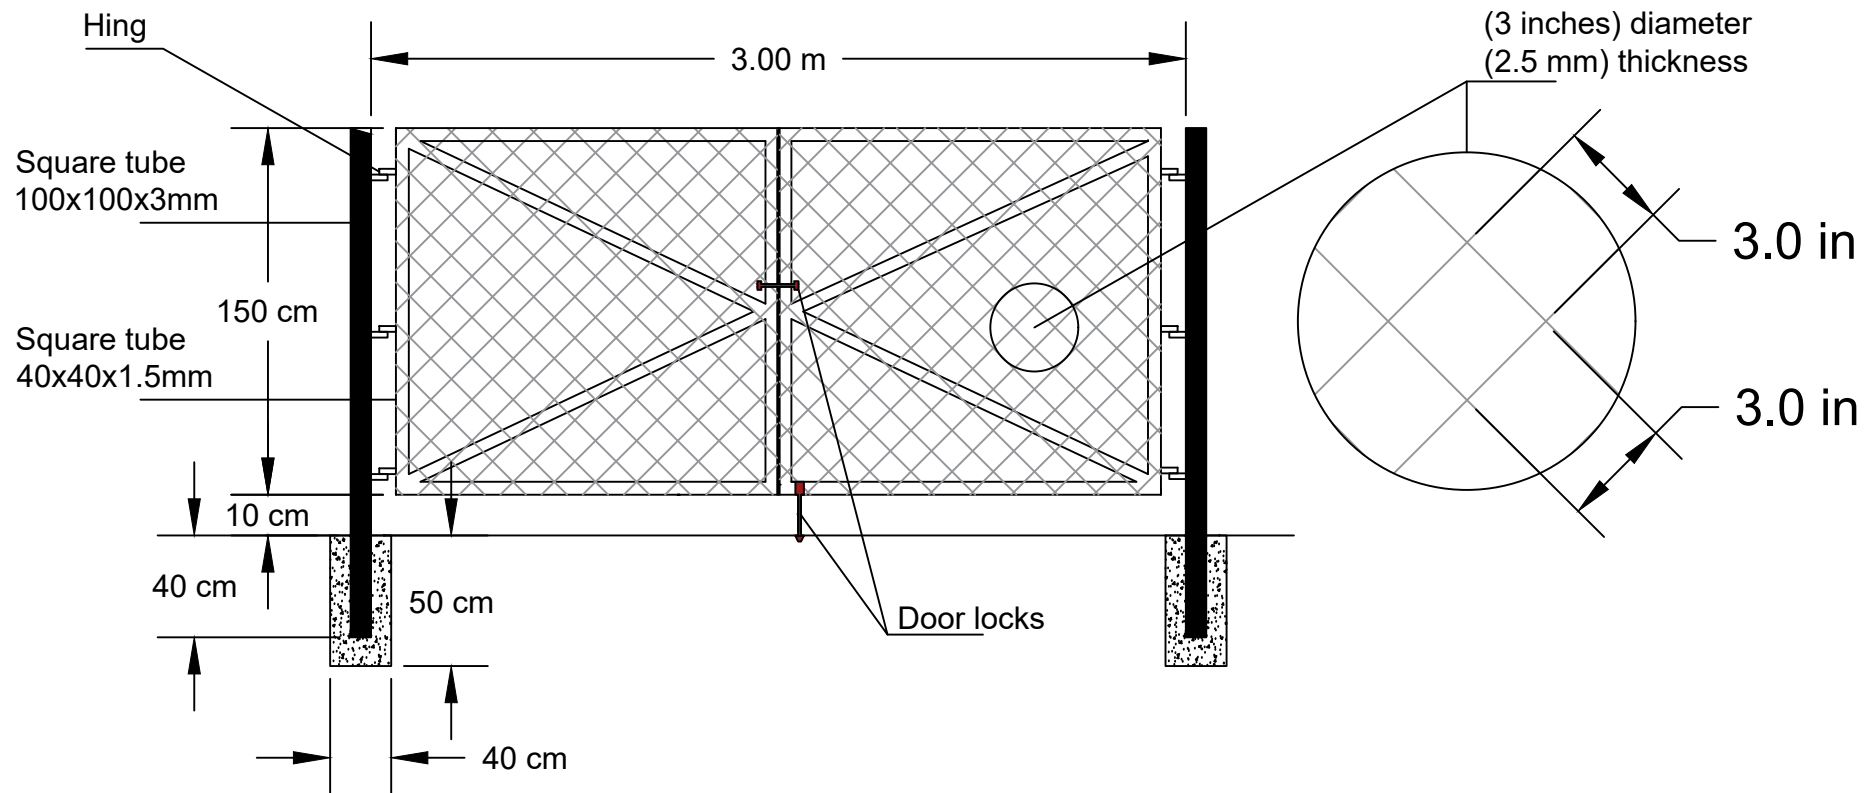

Drawing No. 1 : Gate drawing details