


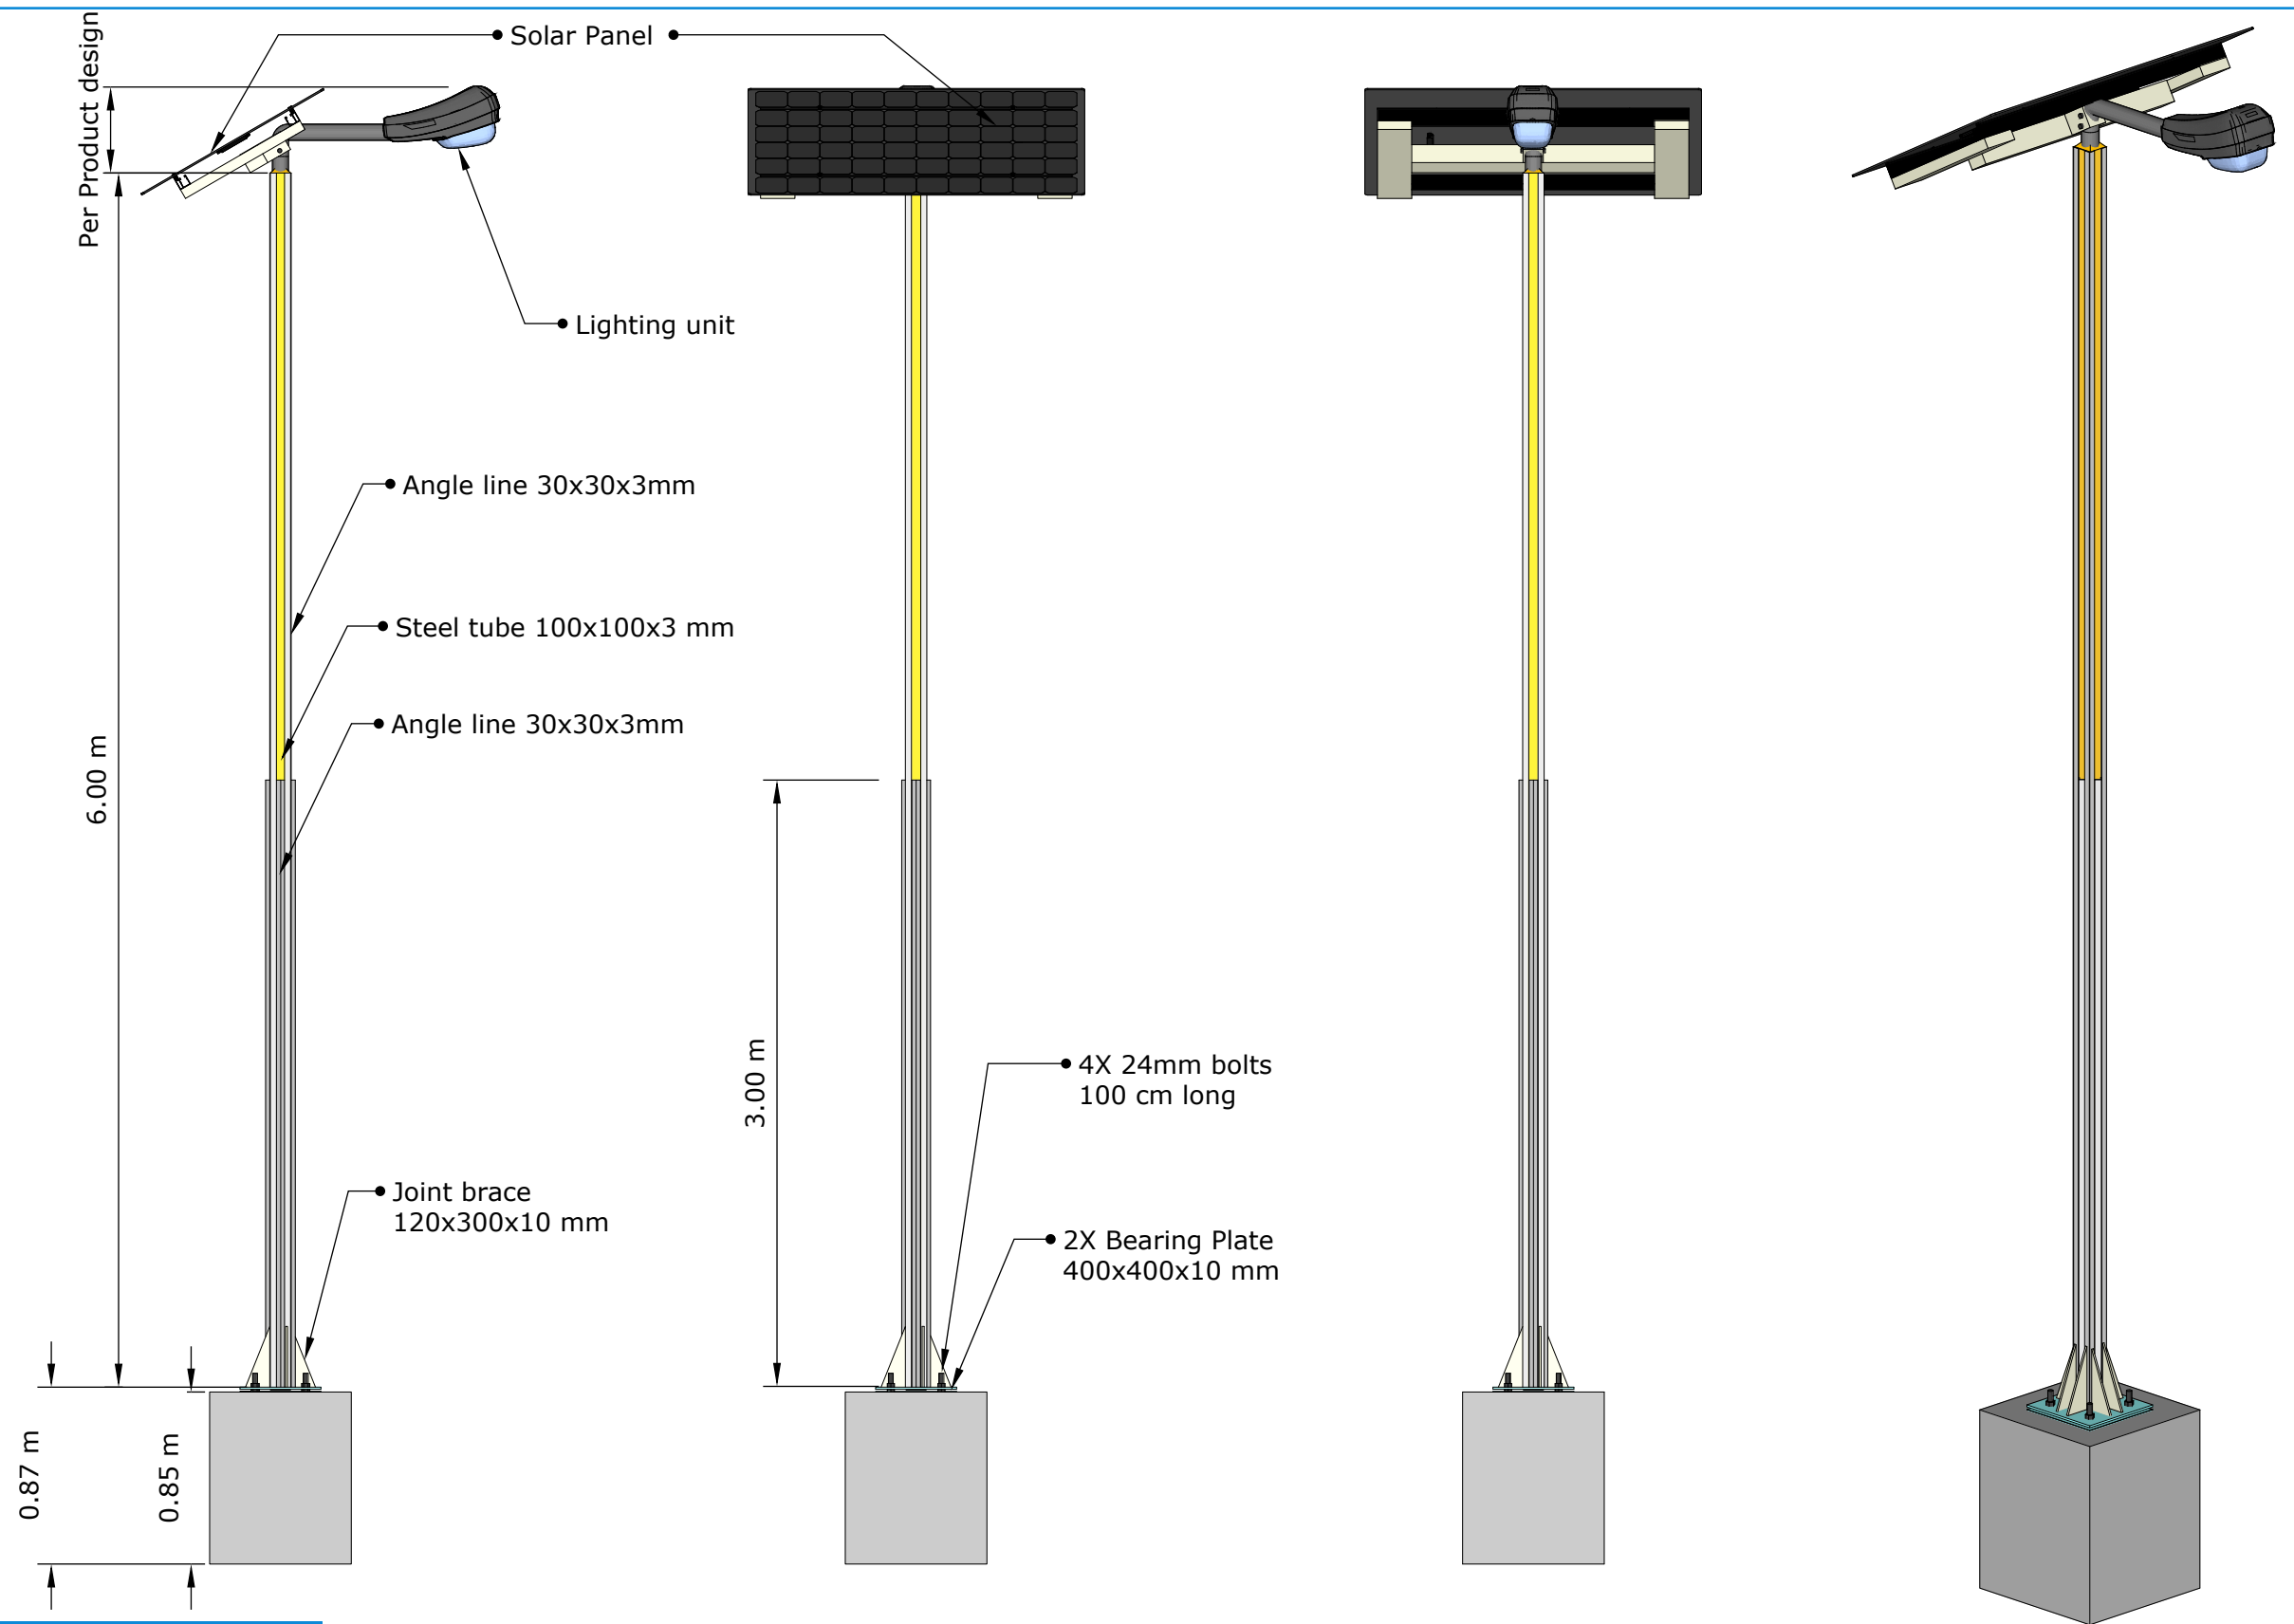

D1 STANDARD VIEWS FOR THE LIGHT SOLAR POLE

BLUMONT INC.

Blueprint title: Illumination for Roj camp #1



Sheet number: 1/2

Sheet title: Lighting poles details #1



Designed by: Omar Ali Rafeek

Approved by: Ibrahim A. Ahmed

Date: 29 Nov 2022

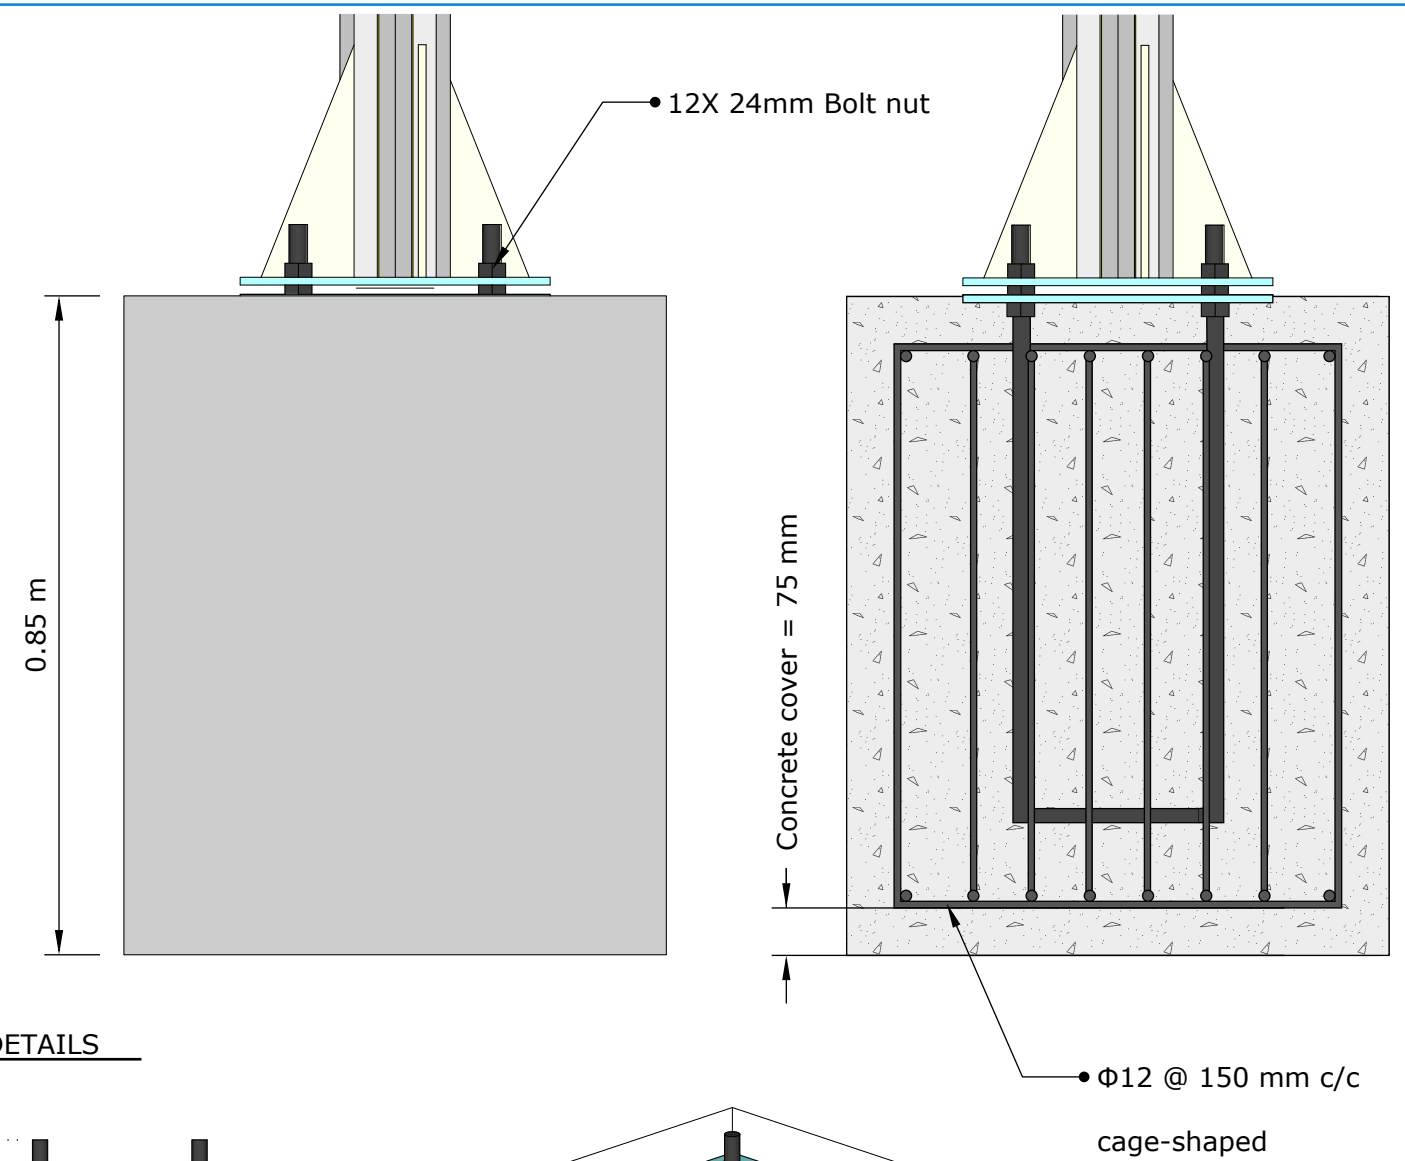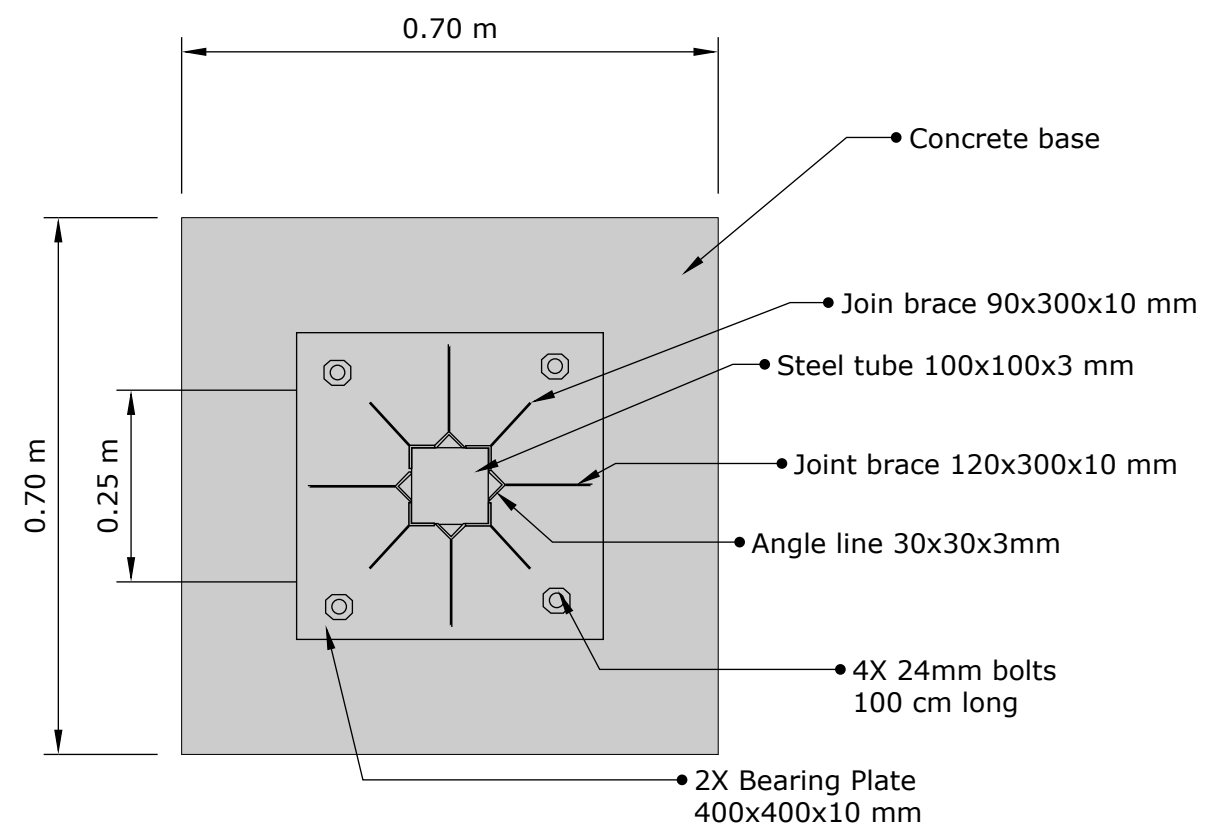

D3 CONCRETE BASE AND CONNECTION DETAILS

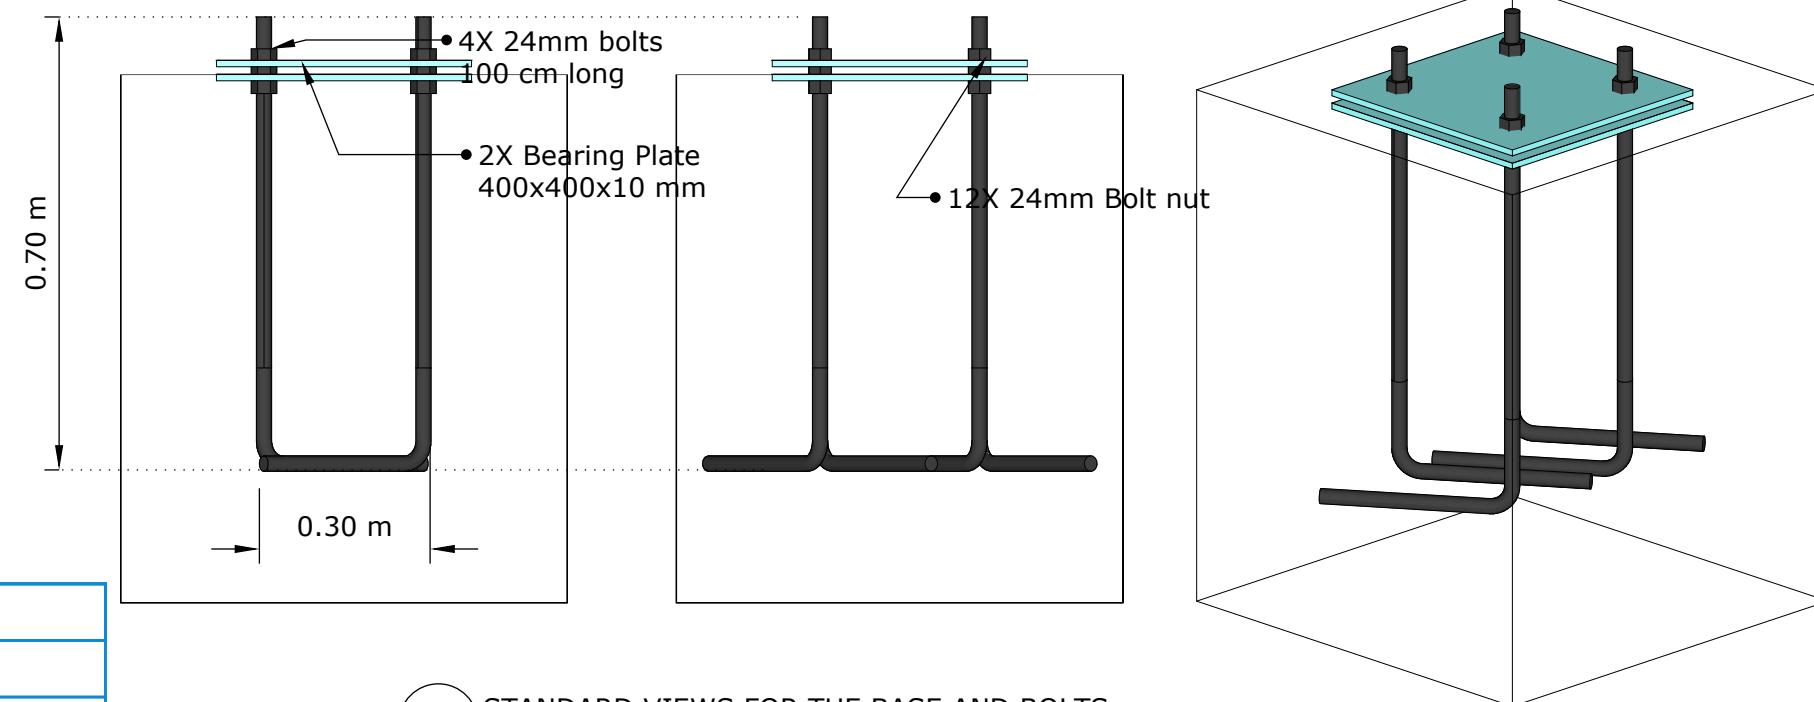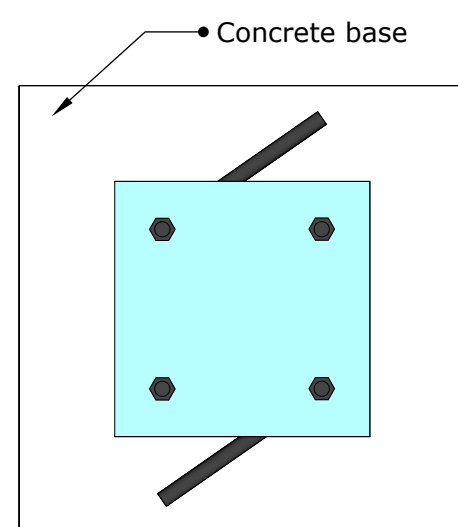

D2 STANDARD VIEWS FOR THE BASE AND BOLTS

BLUMONT INC.

Blueprint title: Illumination for Roj camp #1

Sheet number: 2/2

Sheet title: Lighting poles details #2

Designed by: Omar Ali Rafeek

Approved by: Ibrahim A. Ahmed

Date: 29 Nov 2022