


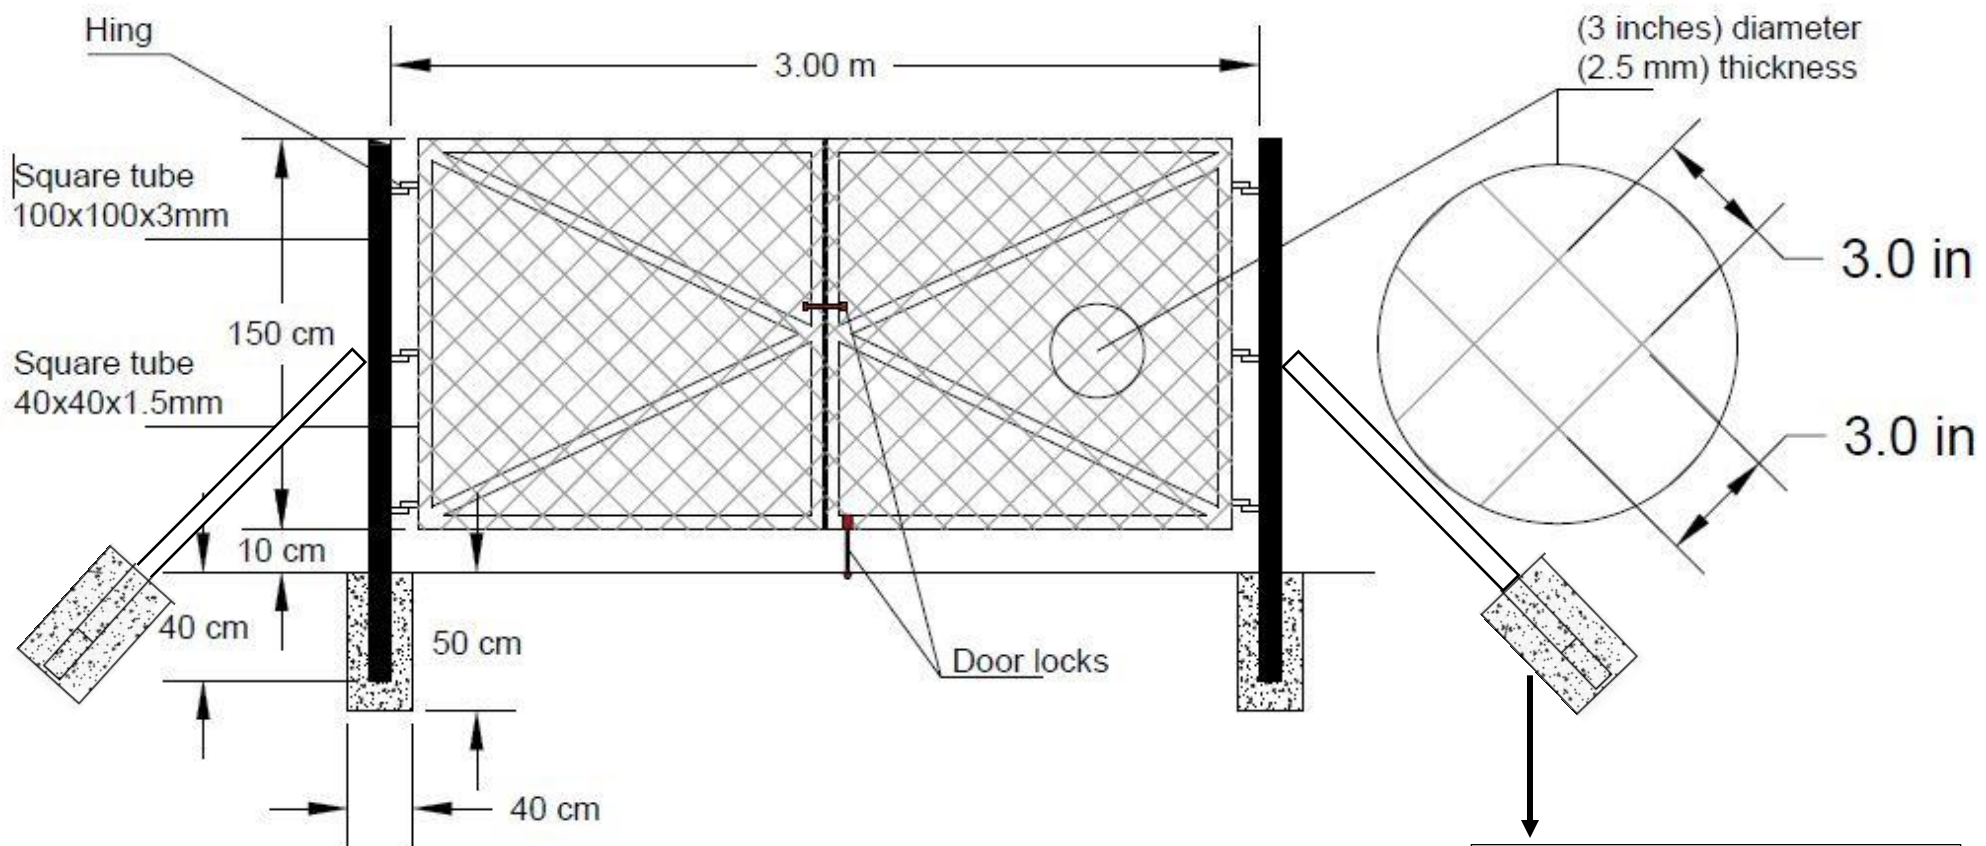

Drawing No.1: Gate Drawing Details