



BLUMONT INC.

BLUEPRINT TITLE: Vocational Training CCs Old camp


SHEET NUMBER: 1

SHEET TITLE: Site view


DATE: 29 may 2023

DESIGN BY: Omar Ali


APPROVE BY: Ibrahim A. Ahmed

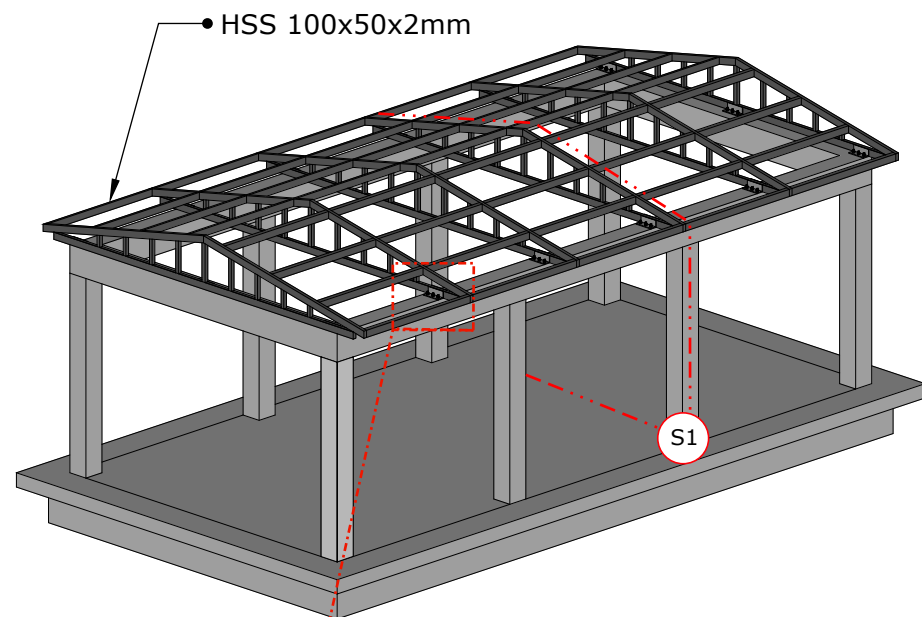


01 STRUCTURAL SKELETON ISO
D SCALE 1:100

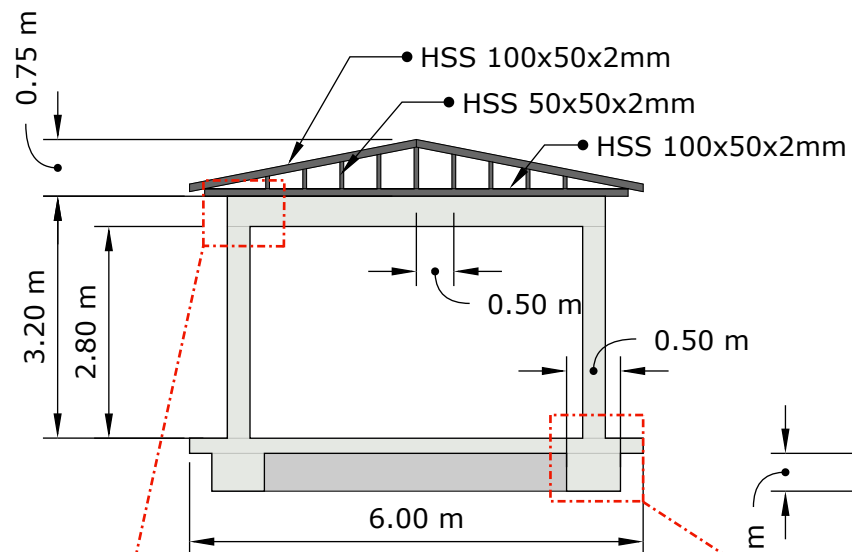



01 SECTION 01
S SCALE 1:200

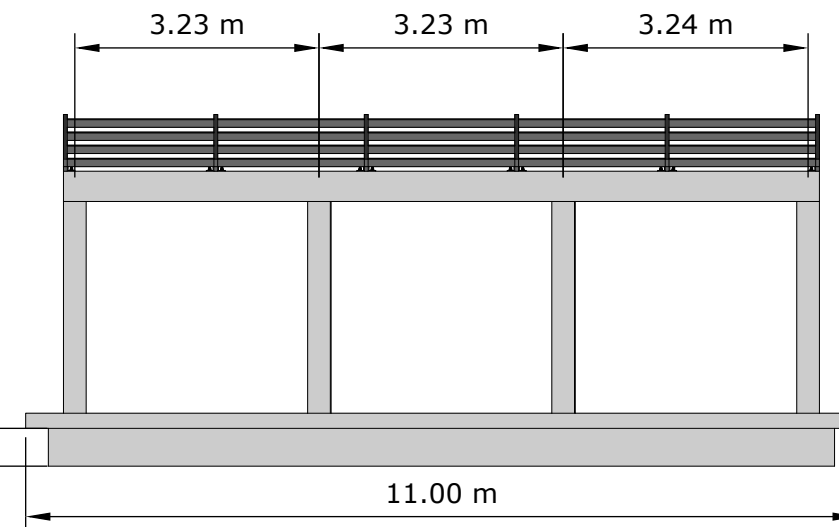

02 STRUCTURAL SKELETON SIDE
D SCALE 1:100

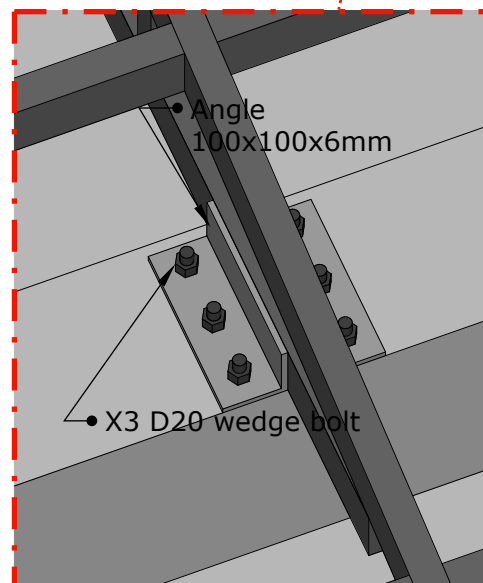


EACH TRUSS ARCH IS ANCHORED @4 SIDES

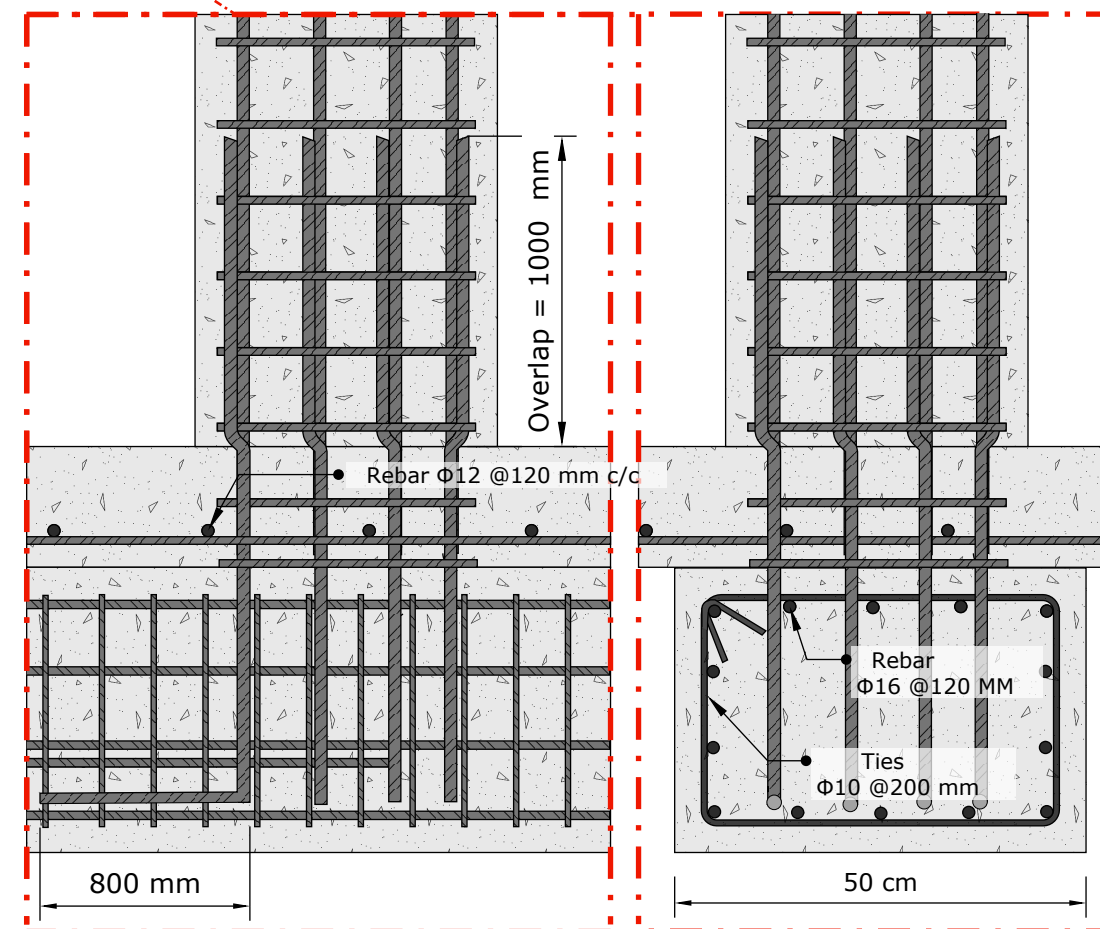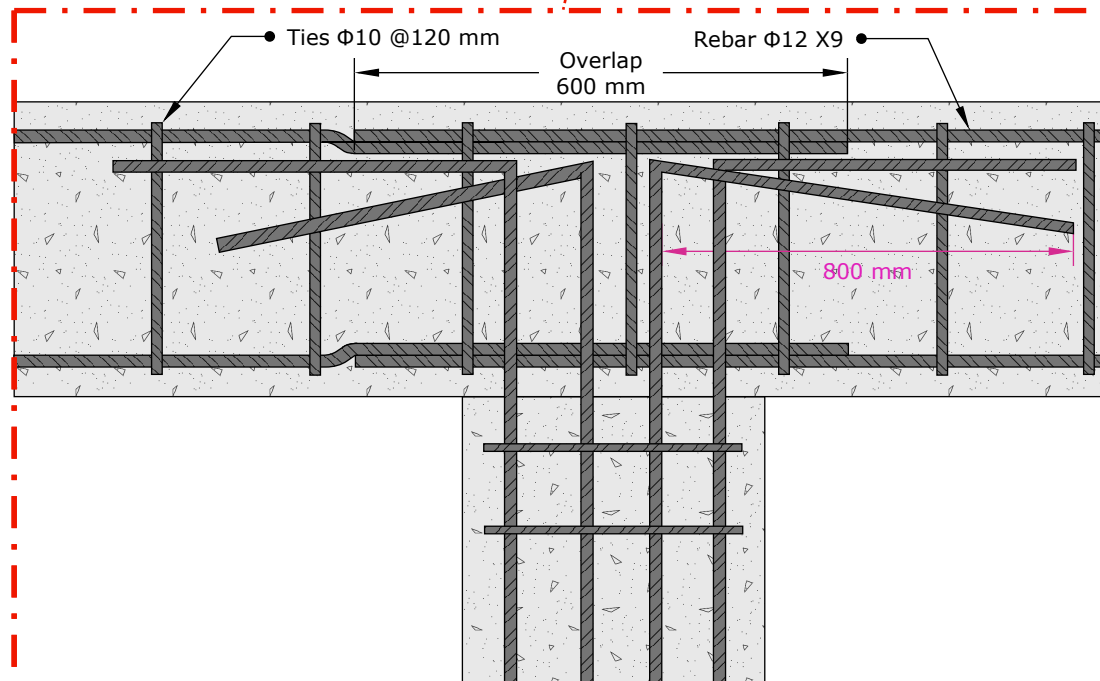


SIDE SECTION

FRONT SECTION

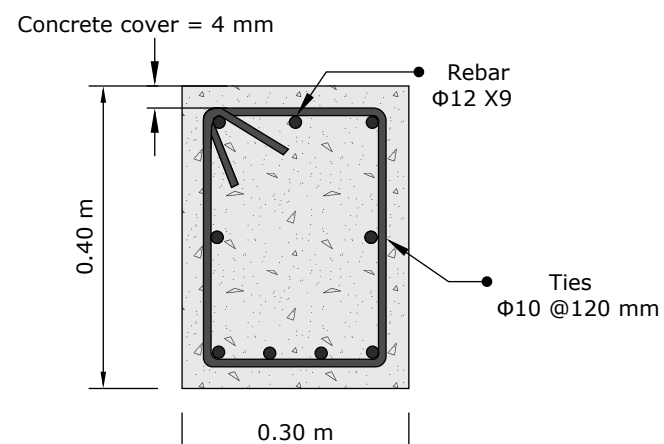

BEAM CROSS-SECTION

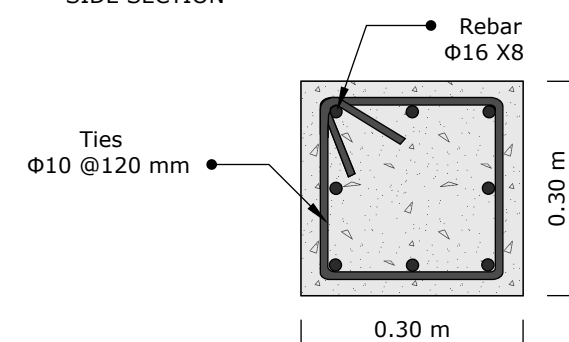

COLUMN TYPE 1

BLUMONT INC.

BLUEPRINT TITLE: Vocational Training CCs Old camp


SHEET NUMBER: 2

SHEET TITLE: Community centers details #1

DATE: 29 may 2023

DESIGN BY: Omar Ali

APPROVE BY: Ibrahim A. Ahmed

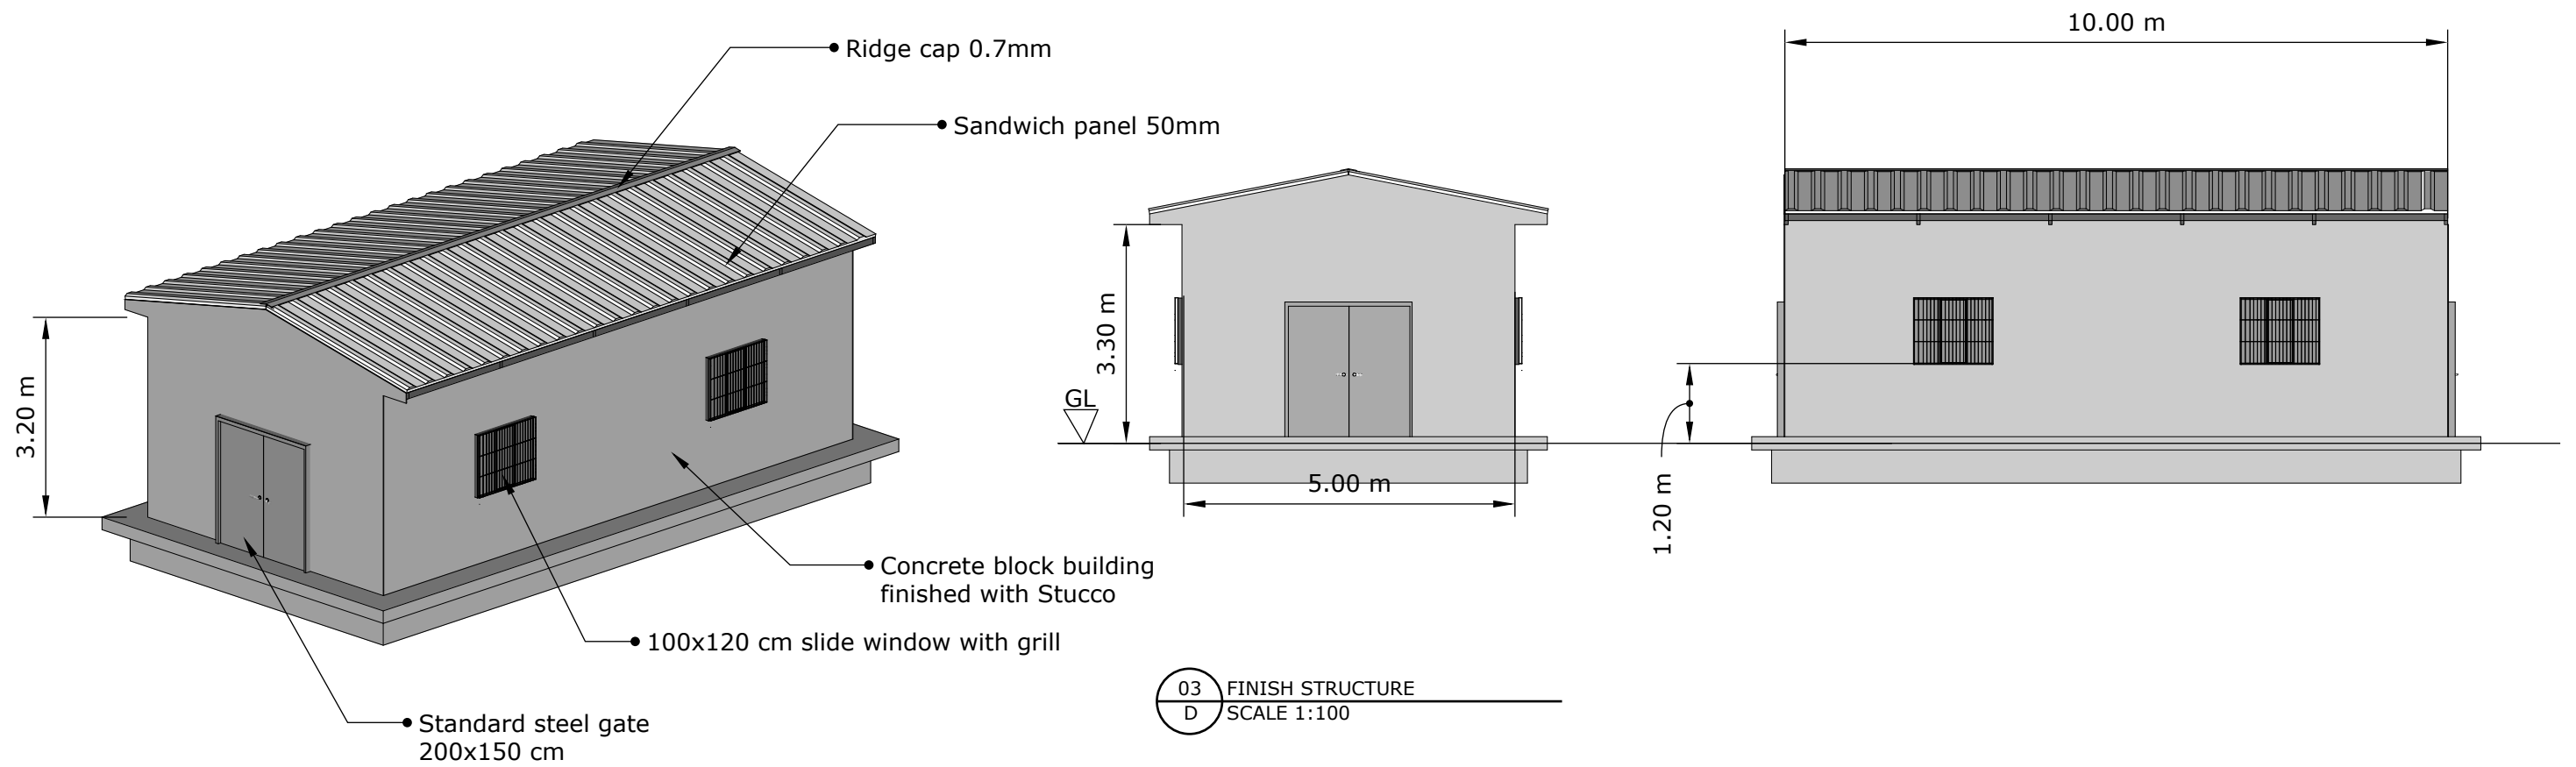

BLUMONT INC.

BLUEPRINT TITLE: Vocational Training CCs Old camp


SHEET NUMBER: 3

SHEET TITLE: Community centers details #2

DATE: 29 may 2023

DESIGN BY: Omar Ali

APPROVE BY: Ibrahim A. Ahmed

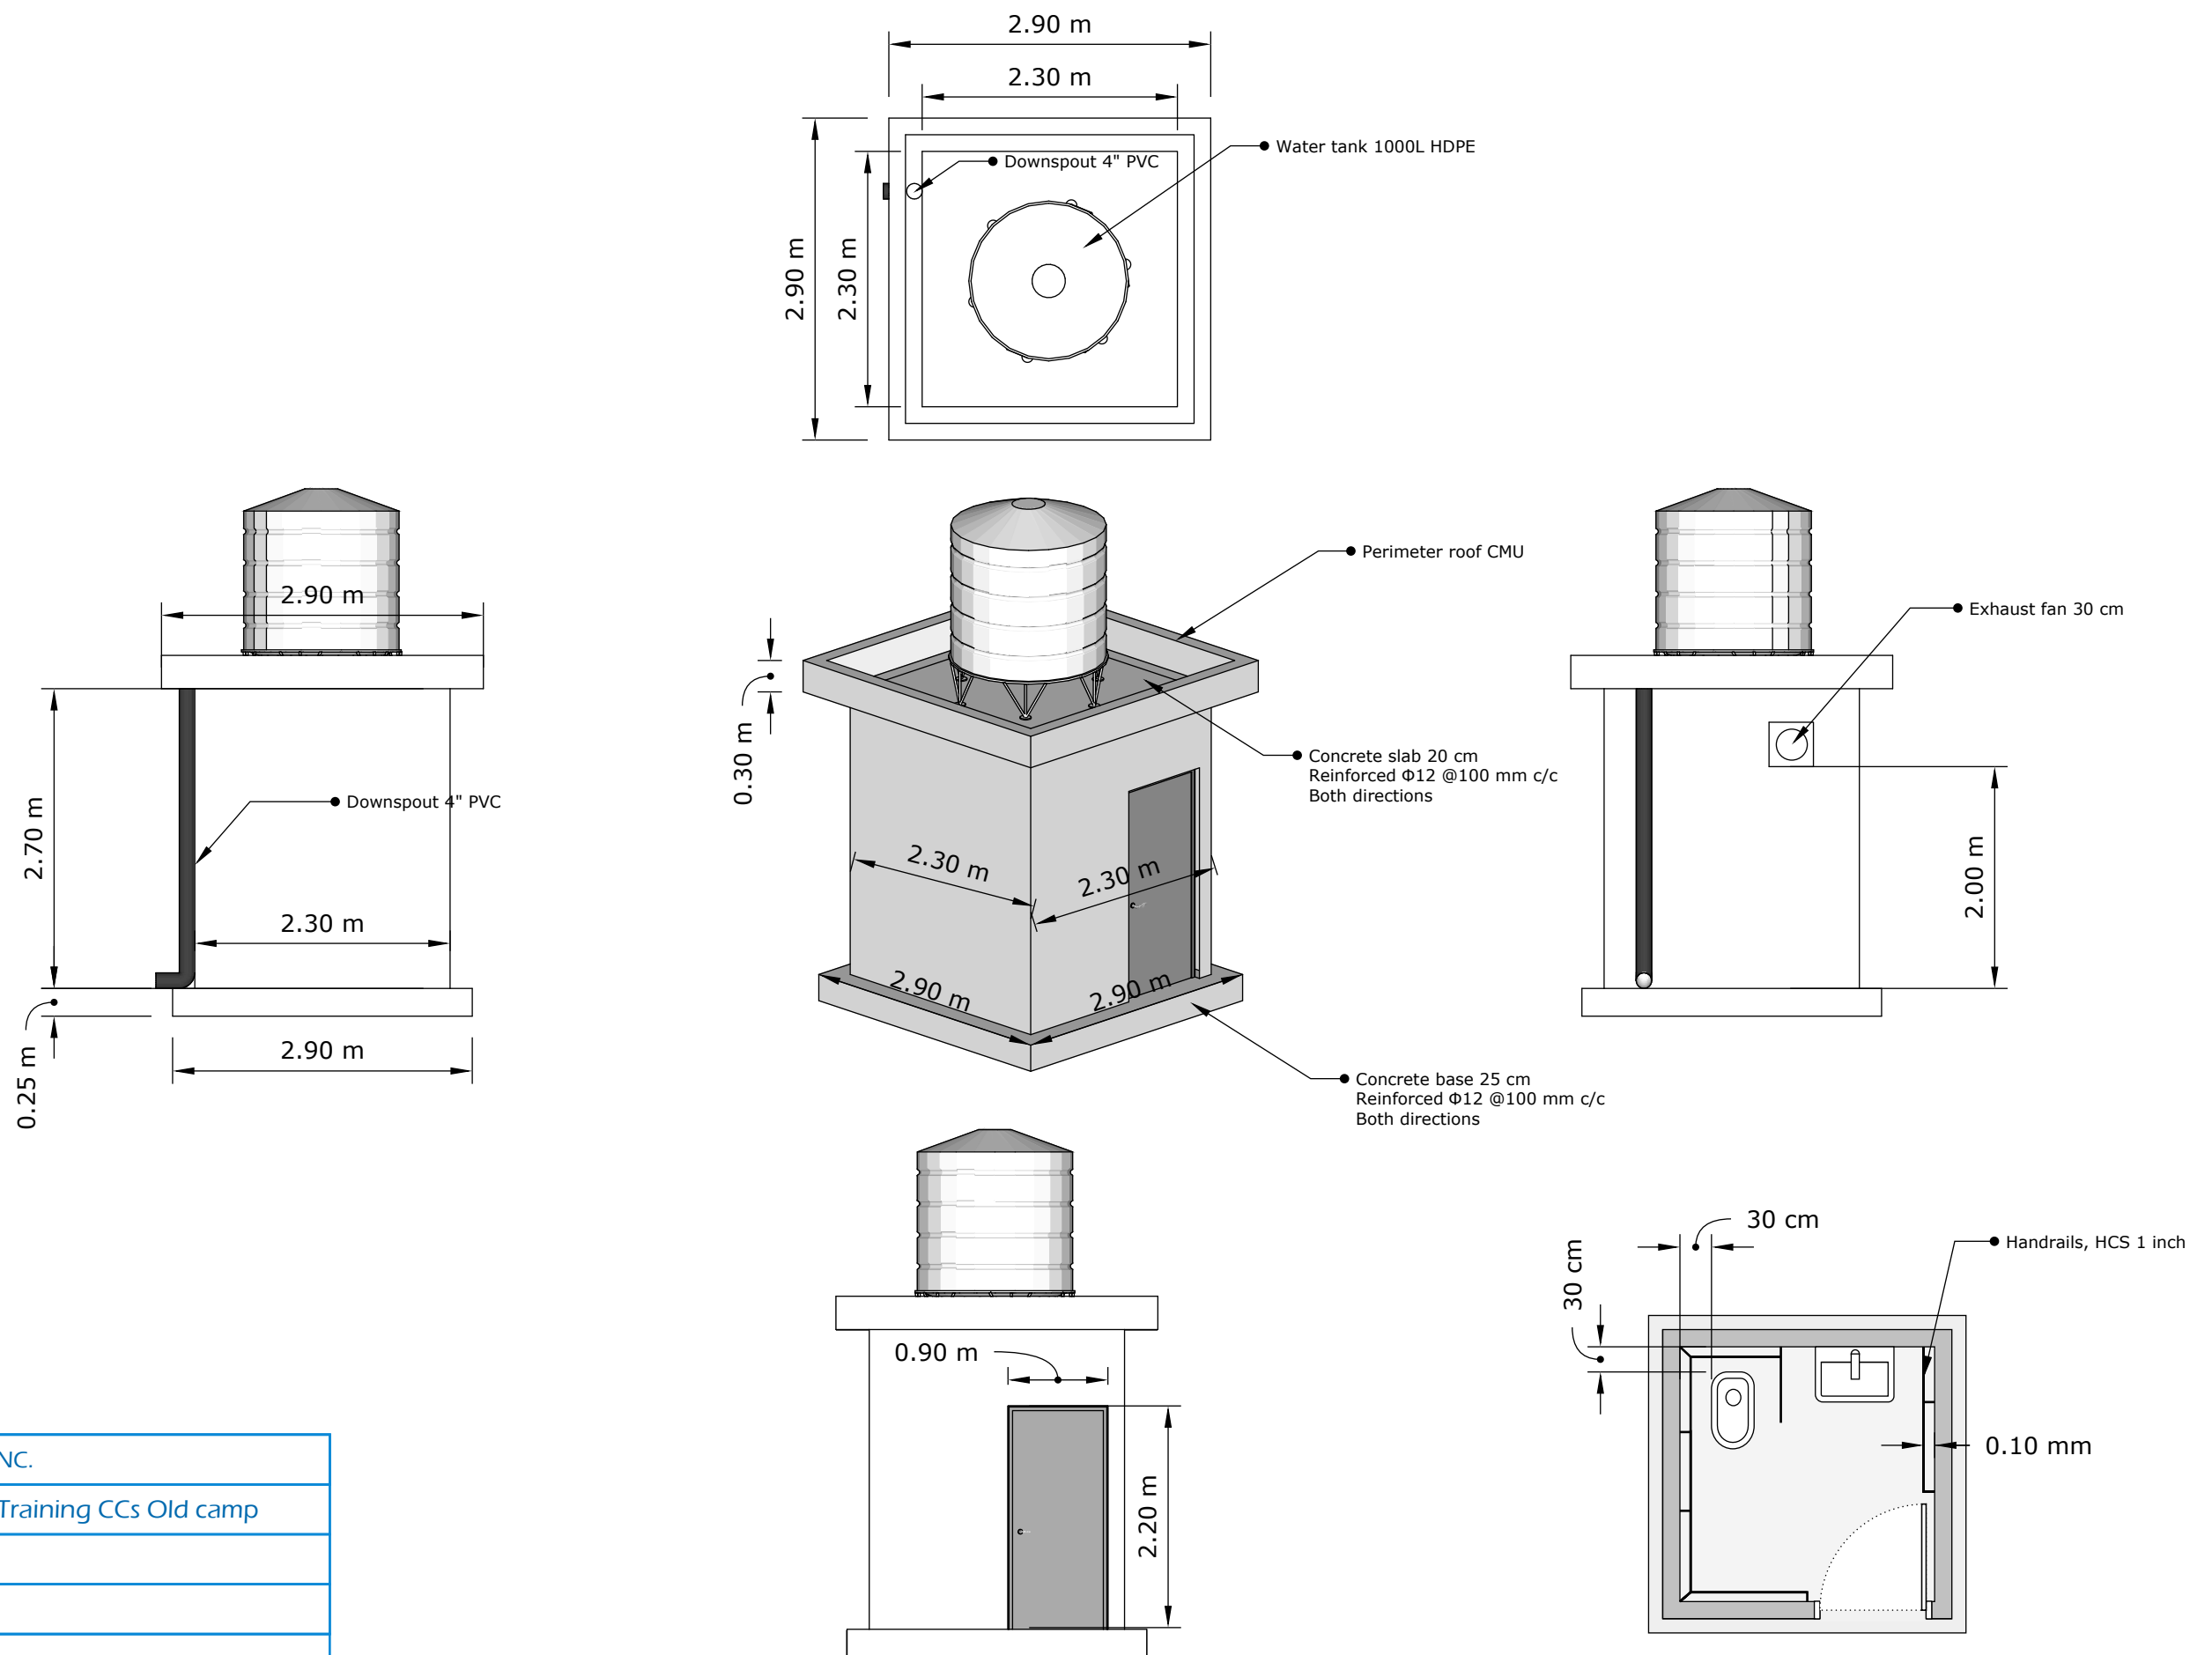

BLUMONT INC.

BLUEPRINT TITLE: Vocational Training CCs Old camp

SHEET NUMBER: 4


SHEET TITLE: Latrine details #1

DATE: 29 may 2023

DESIGN BY: Omar Ali

APPROVE BY: Ibrahim A. Ahmed

04
D LATRINE
SCALE 1:50

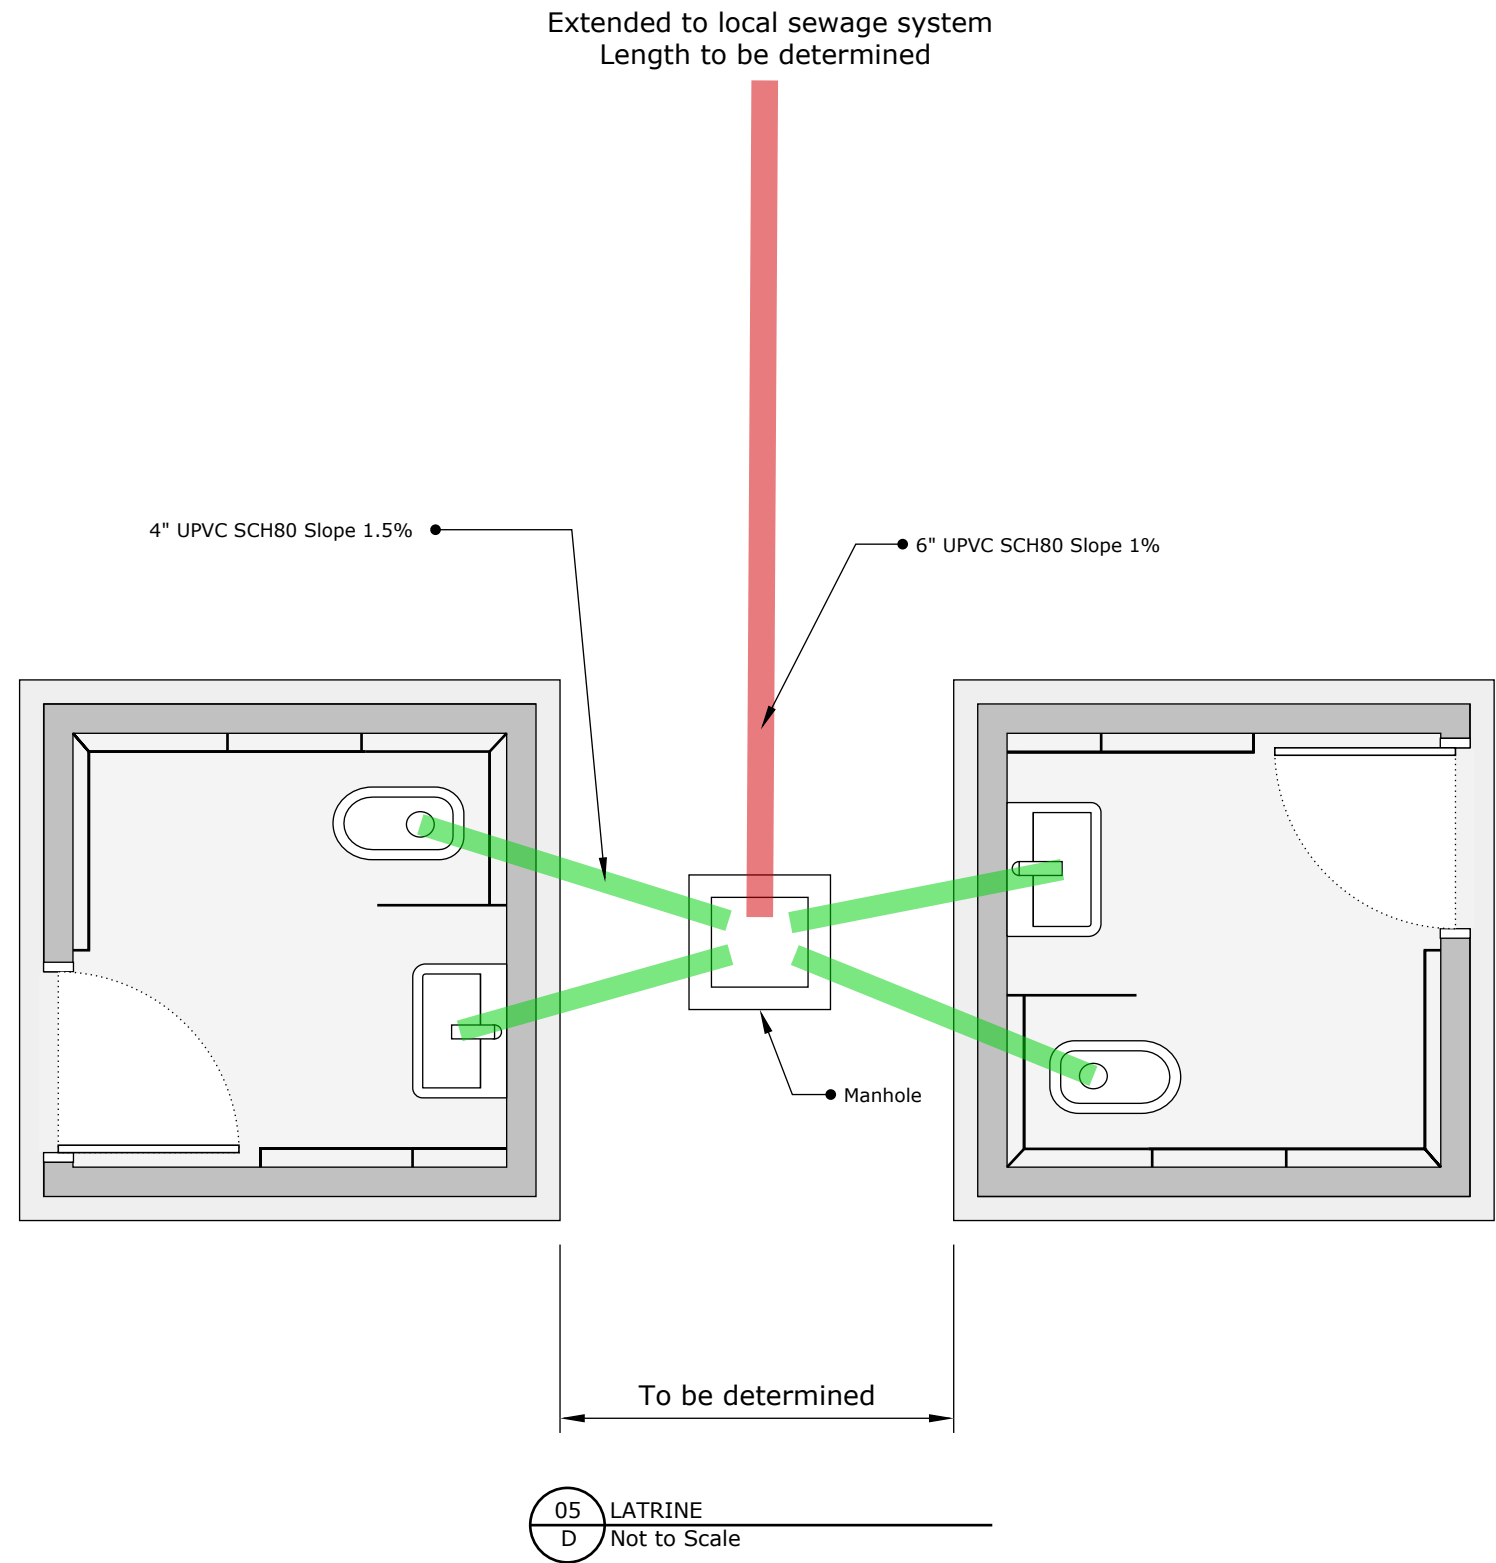

BLUMONT INC.

BLUEPRINT TITLE: Vocational Training CCs Old camp



SHEET NUMBER: 5

SHEET TITLE: Latrine details #2

DATE: 29 may 2023

DESIGN BY: Omar Ali

APPROVE BY: Ibrahim A. Ahmed

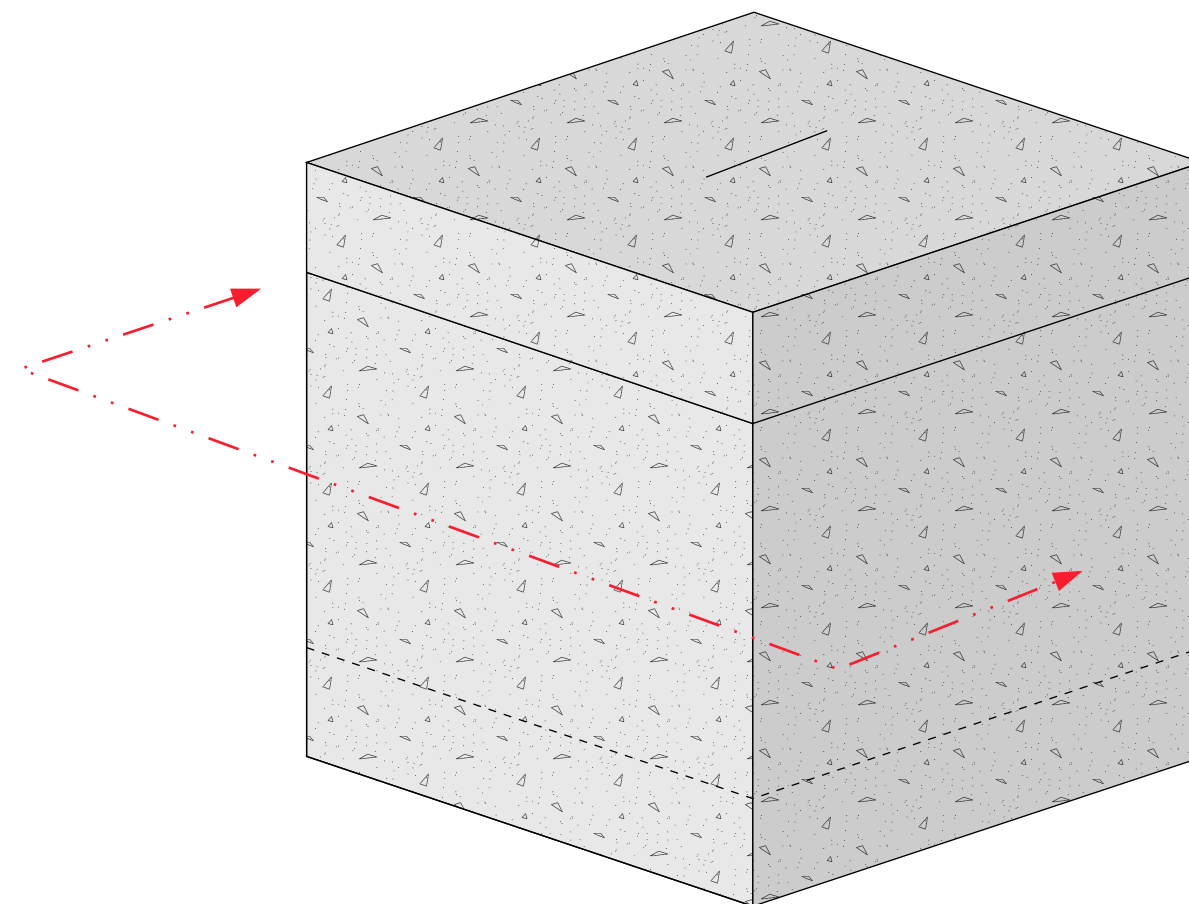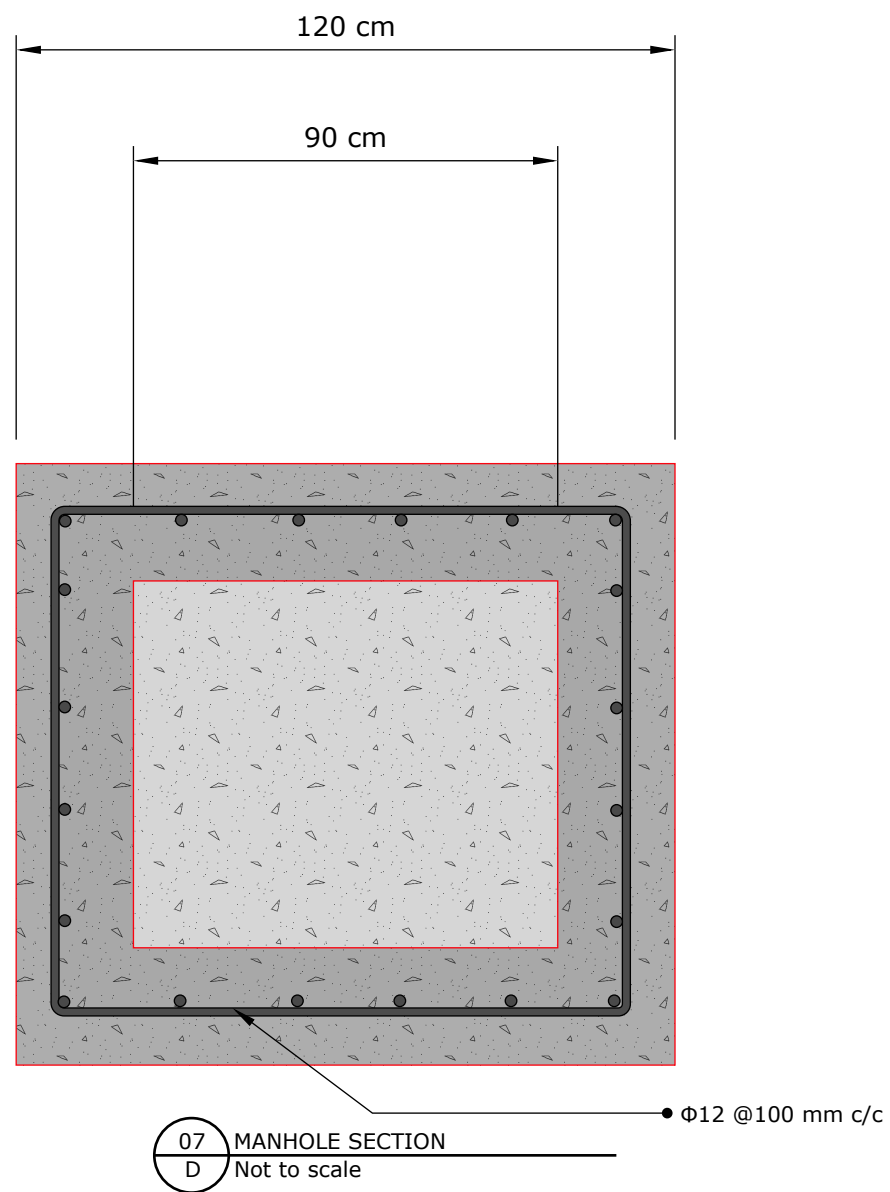

BLUMONT INC.

BLUEPRINT TITLE: Vocational Training CCs Old camp


SHEET NUMBER: 6

SHEET TITLE: Manhole details # 1


DATE: 29 may 2023

DESIGN BY: Omar Ali


APPROVE BY: Ibrahim A. Ahmed

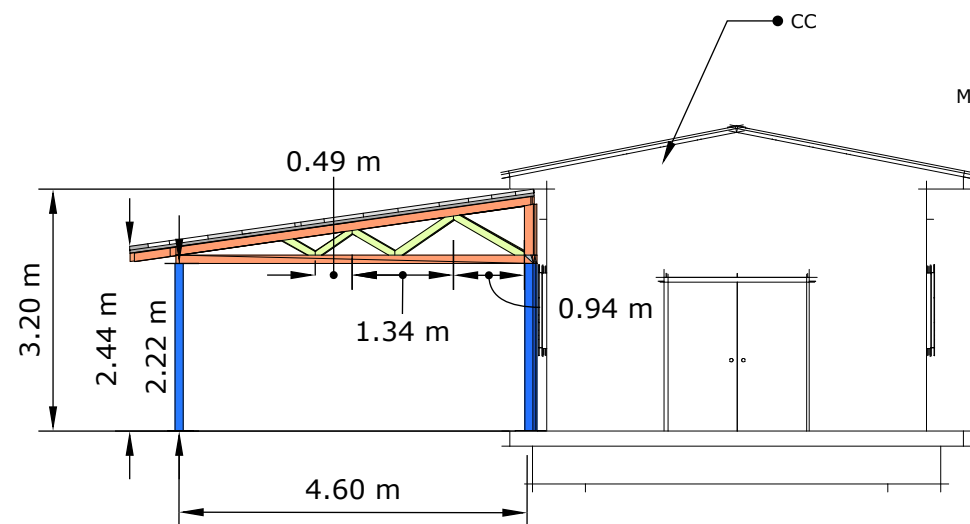


08 SHADING AREA #2 FRONT
D Not to scale

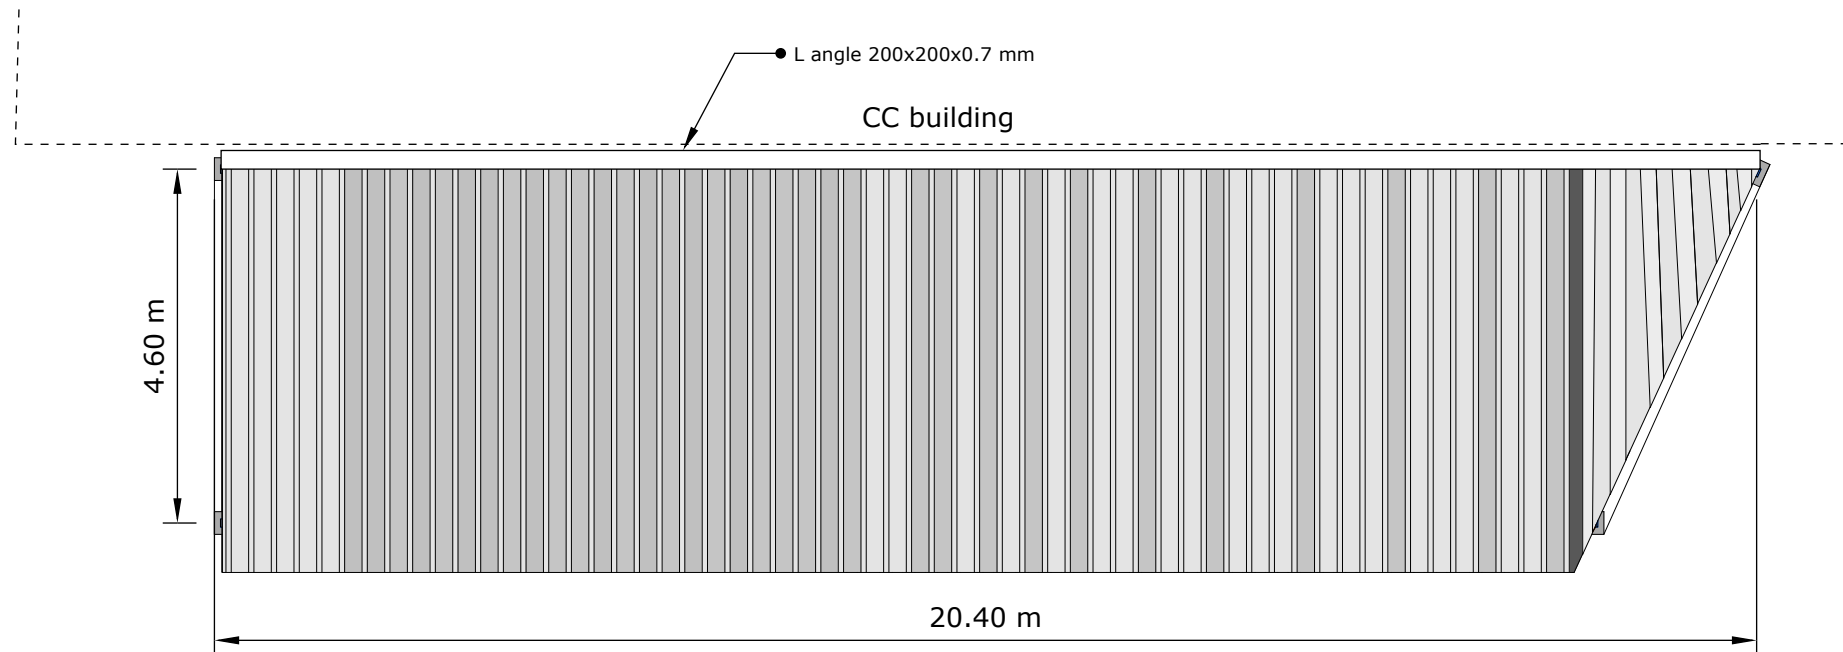

11 SHADING AREA #2 TOP
D Not to scale

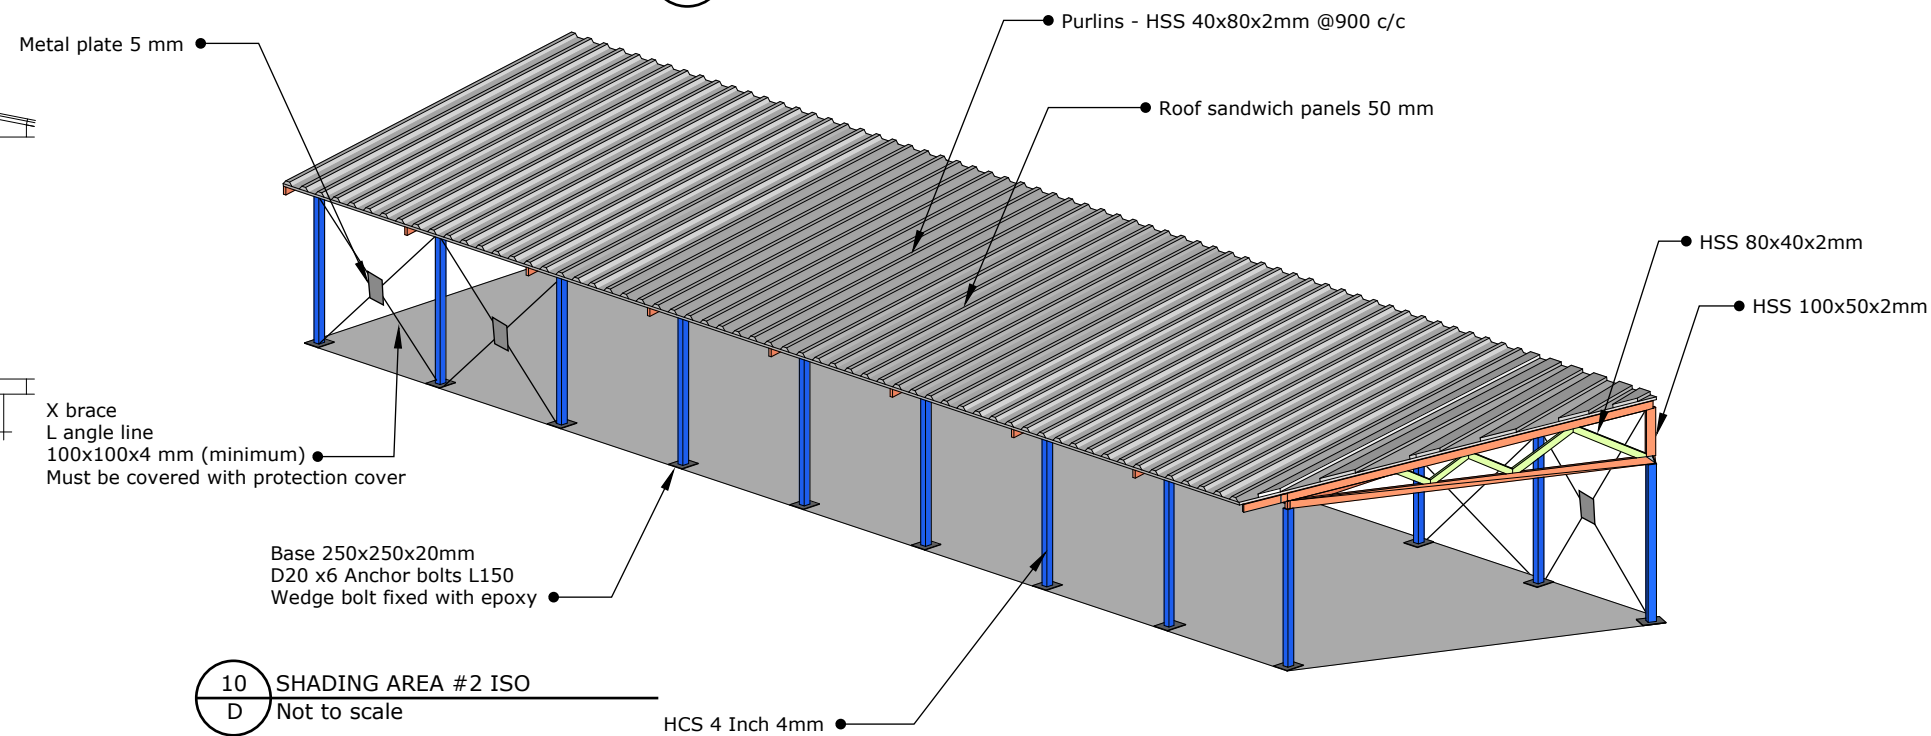

10 SHADING AREA #2 ISO
D Not to scale

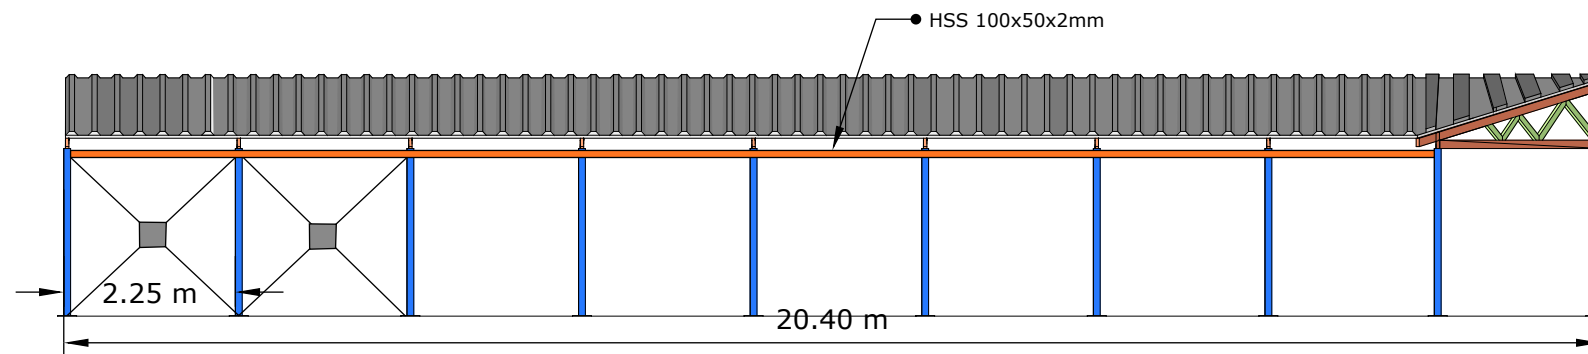

09 SHADING AREA #2 SIDE
D Not to scale

BLUMONT INC.

BLUEPRINT TITLE: Vocational Training CCs Old camp

SHEET NUMBER: 7


SHEET TITLE: Shading area 2

DATE: 29 may 2023

DESIGN BY: Omar Ali

APPROVE BY: Ibrahim A. Ahmed

NOTE: The dimensions and details of the canopies (shading areas) are flexible according to the instructions of the site engineer. Changes in the dimensions are expected.

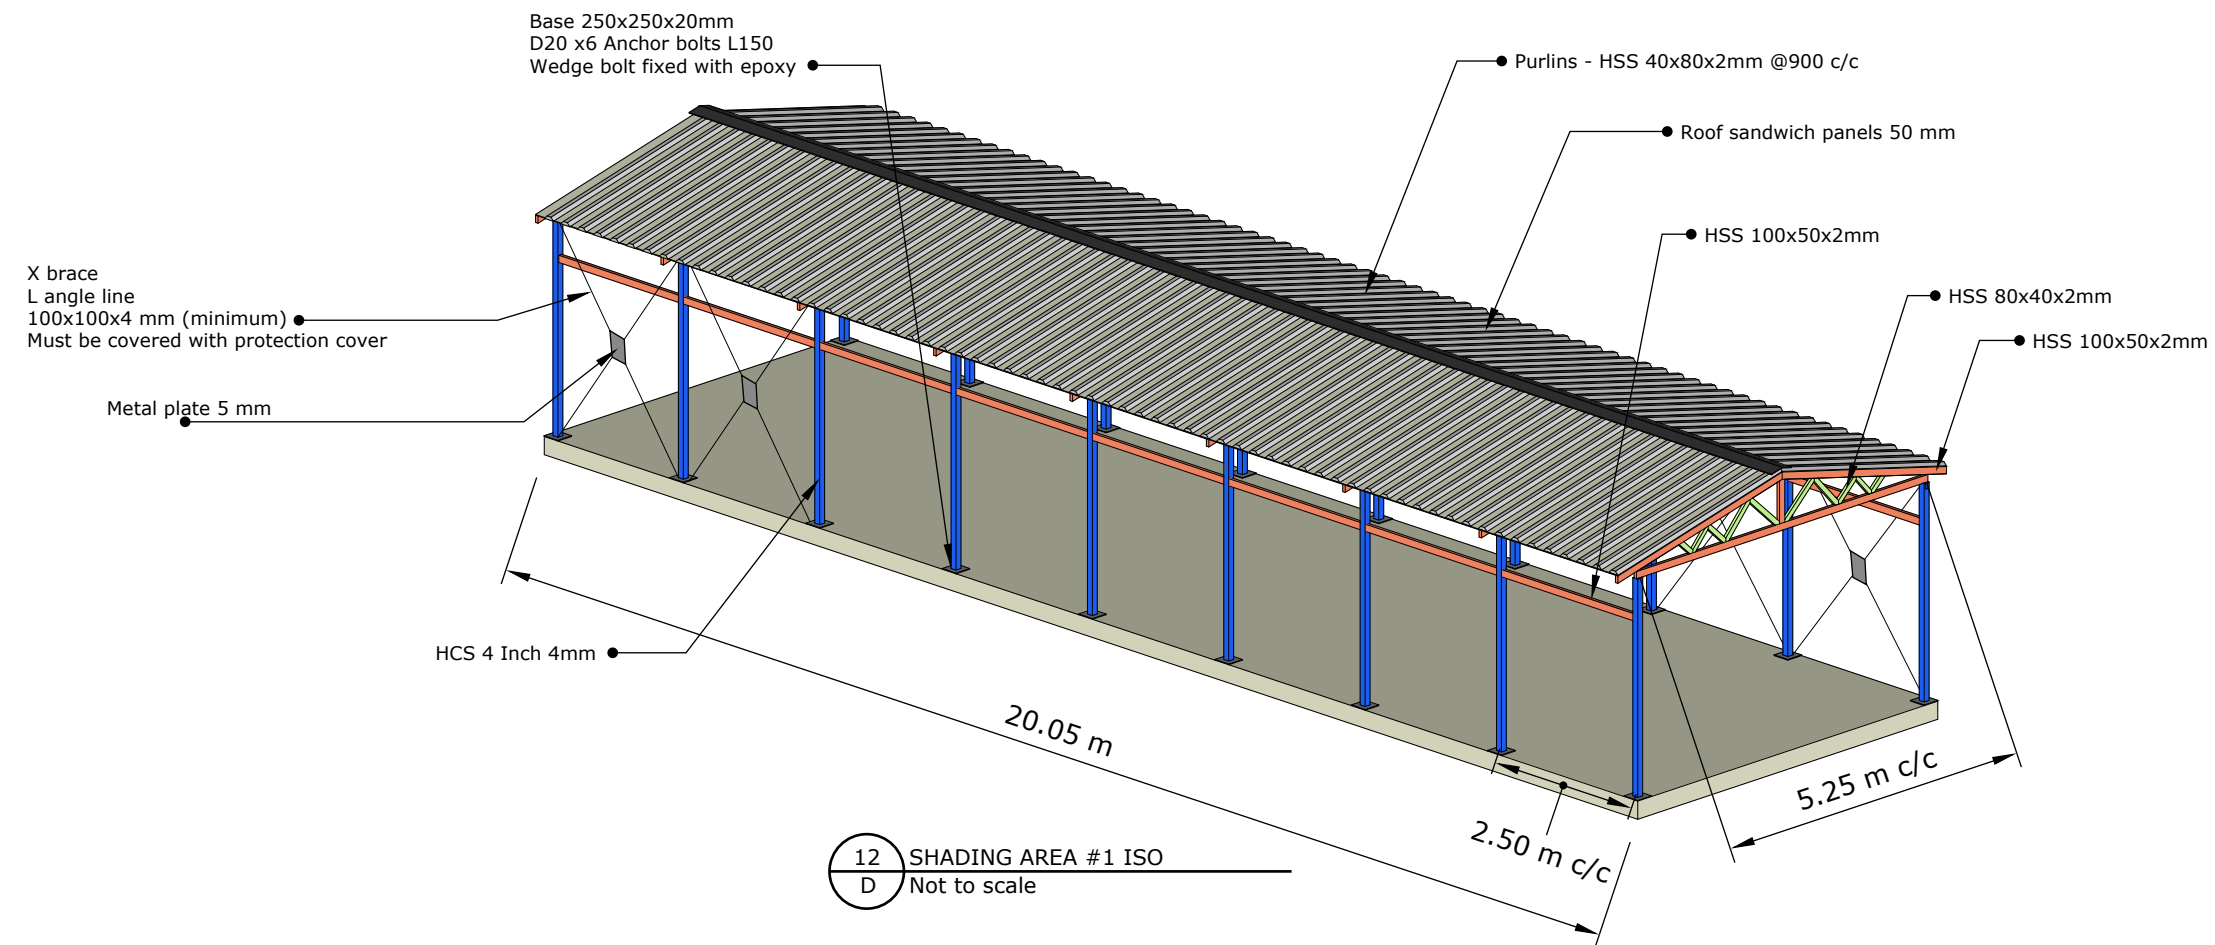

BLUMONT INC.

BLUEPRINT TITLE: Vocational Training CCs Old camp

SHEET NUMBER: 8


SHEET TITLE: Shading area #1 design

DATE: 29 may 2023

DESIGN BY: Omar Ali

APPROVE BY: Ibrahim A. Ahmed

NOTE: The dimensions and details of the canopies (shading areas) are flexible according to the instructions of the site engineer.
Changes in the dimensions are expected.

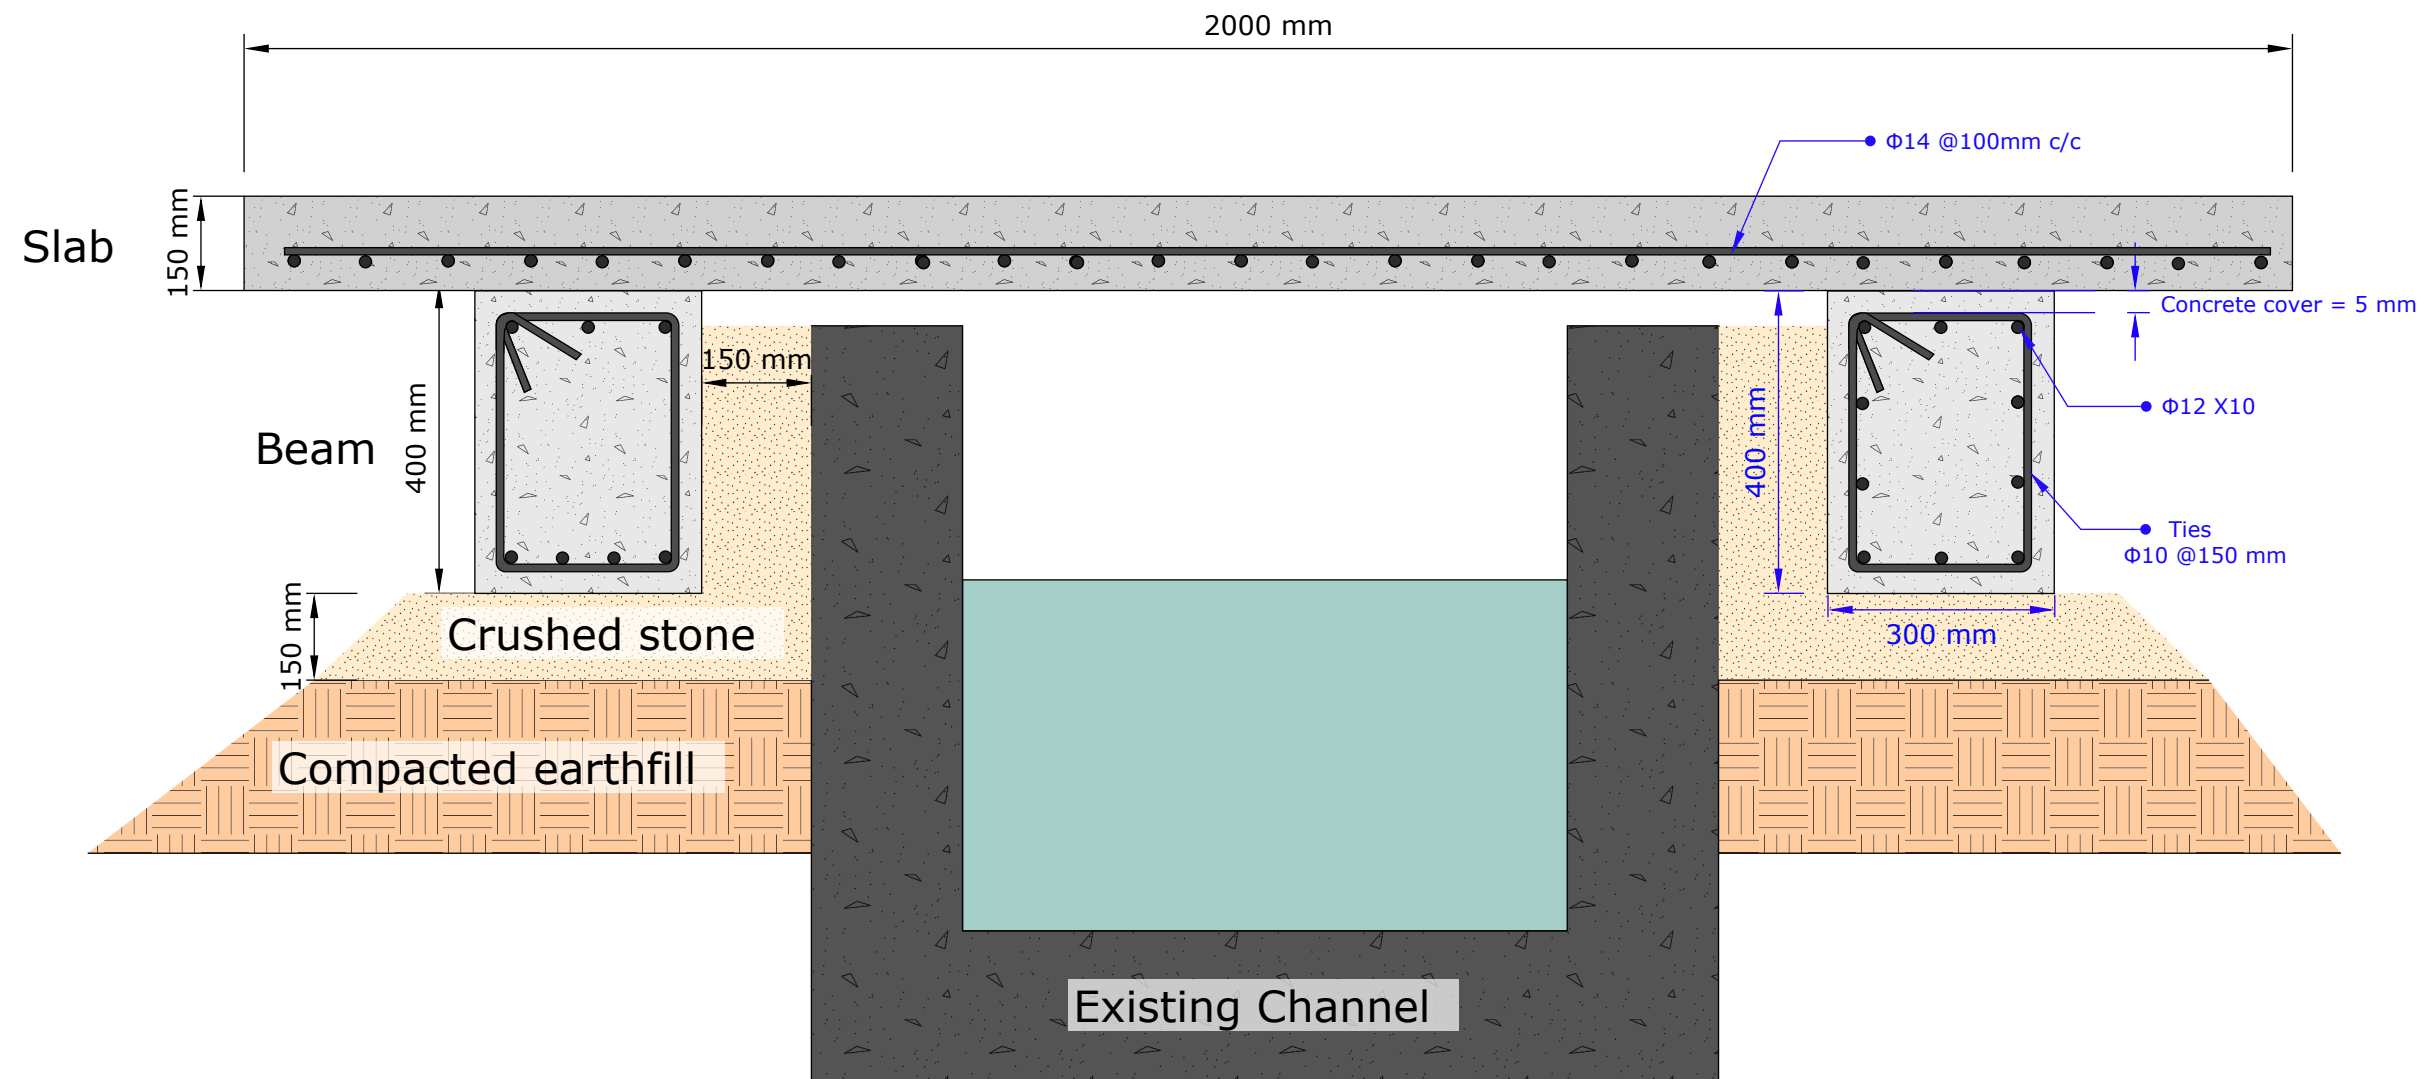

13 DRAINAGE CHANNEL DETAILS
D Not to scale

BLUMONT INC.

BLUEPRINT TITLE: Vocational Training CCs Old camp


SHEET NUMBER: 9

SHEET TITLE: Channel cover details



DATE: 29 may 2023

DESIGN BY: Omar Ali

APPROVE BY: Ibrahim A. Ahmed

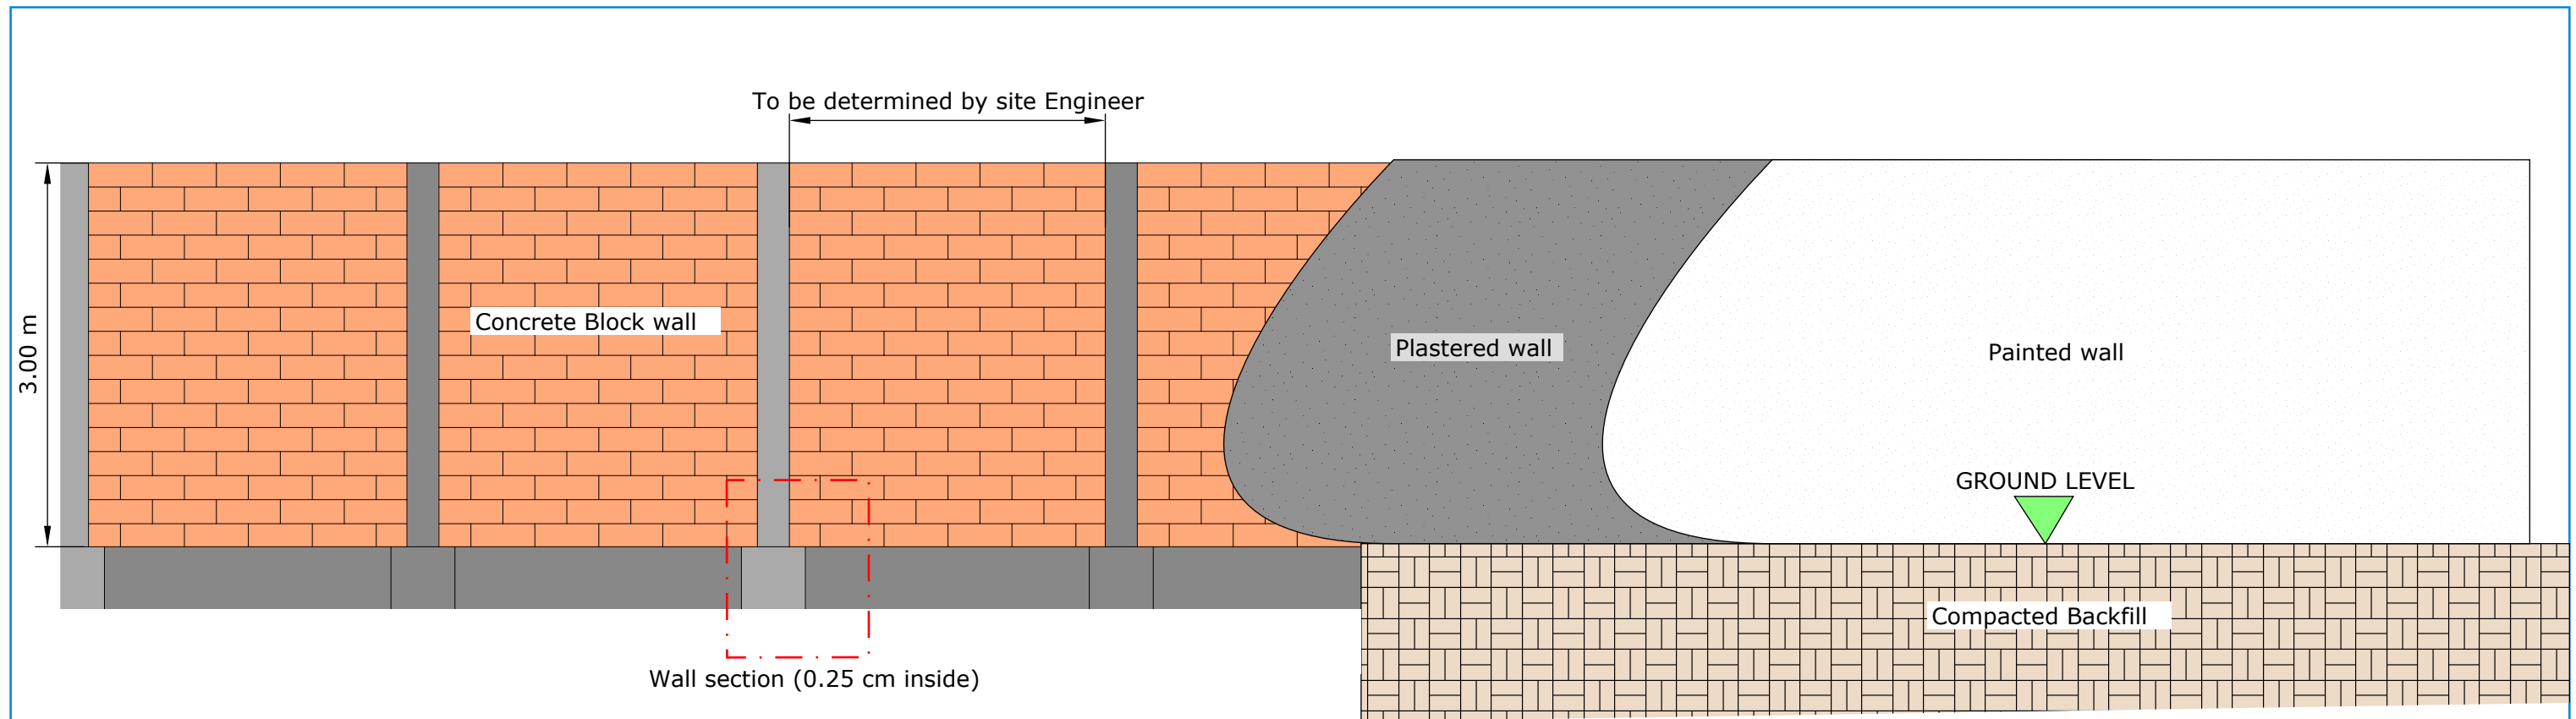

14 CONCRETE WALL DETAILS
D Not to scale

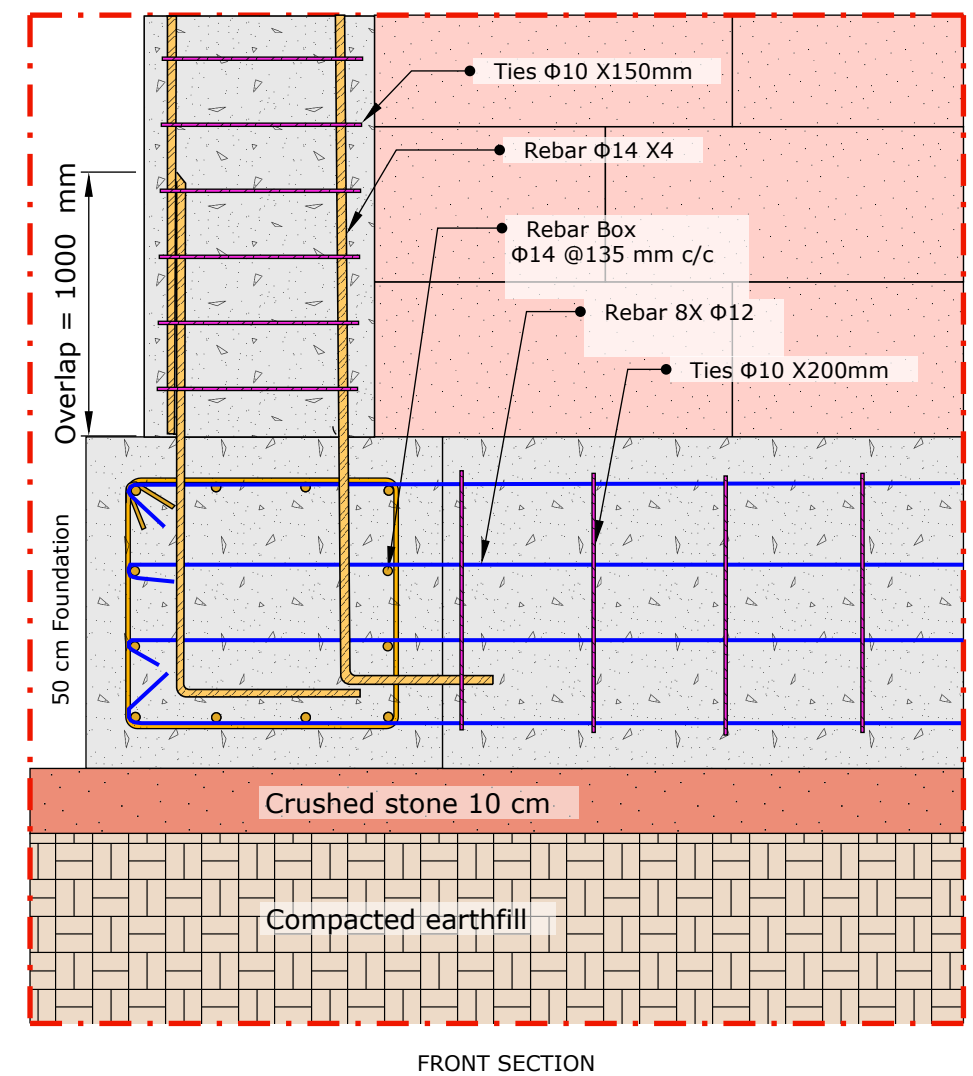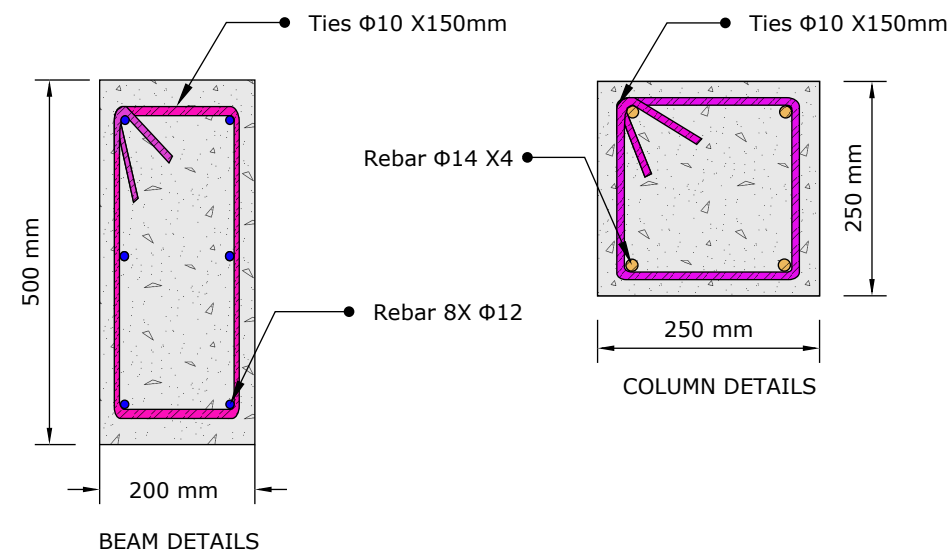

BLUMONT INC.

BLUEPRINT TITLE: Vocational Training CCs Old camp



SHEET NUMBER: 10

SHEET TITLE: Concrete wall

DATE: 29 may 2023

DESIGN BY: Omar Ali

APPROVE BY: Ibrahim A. Ahmed

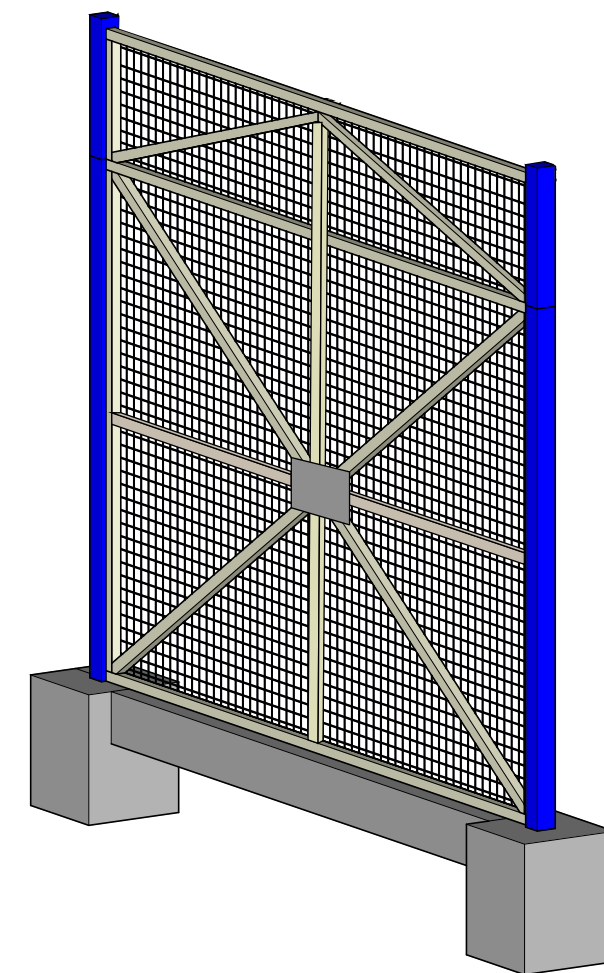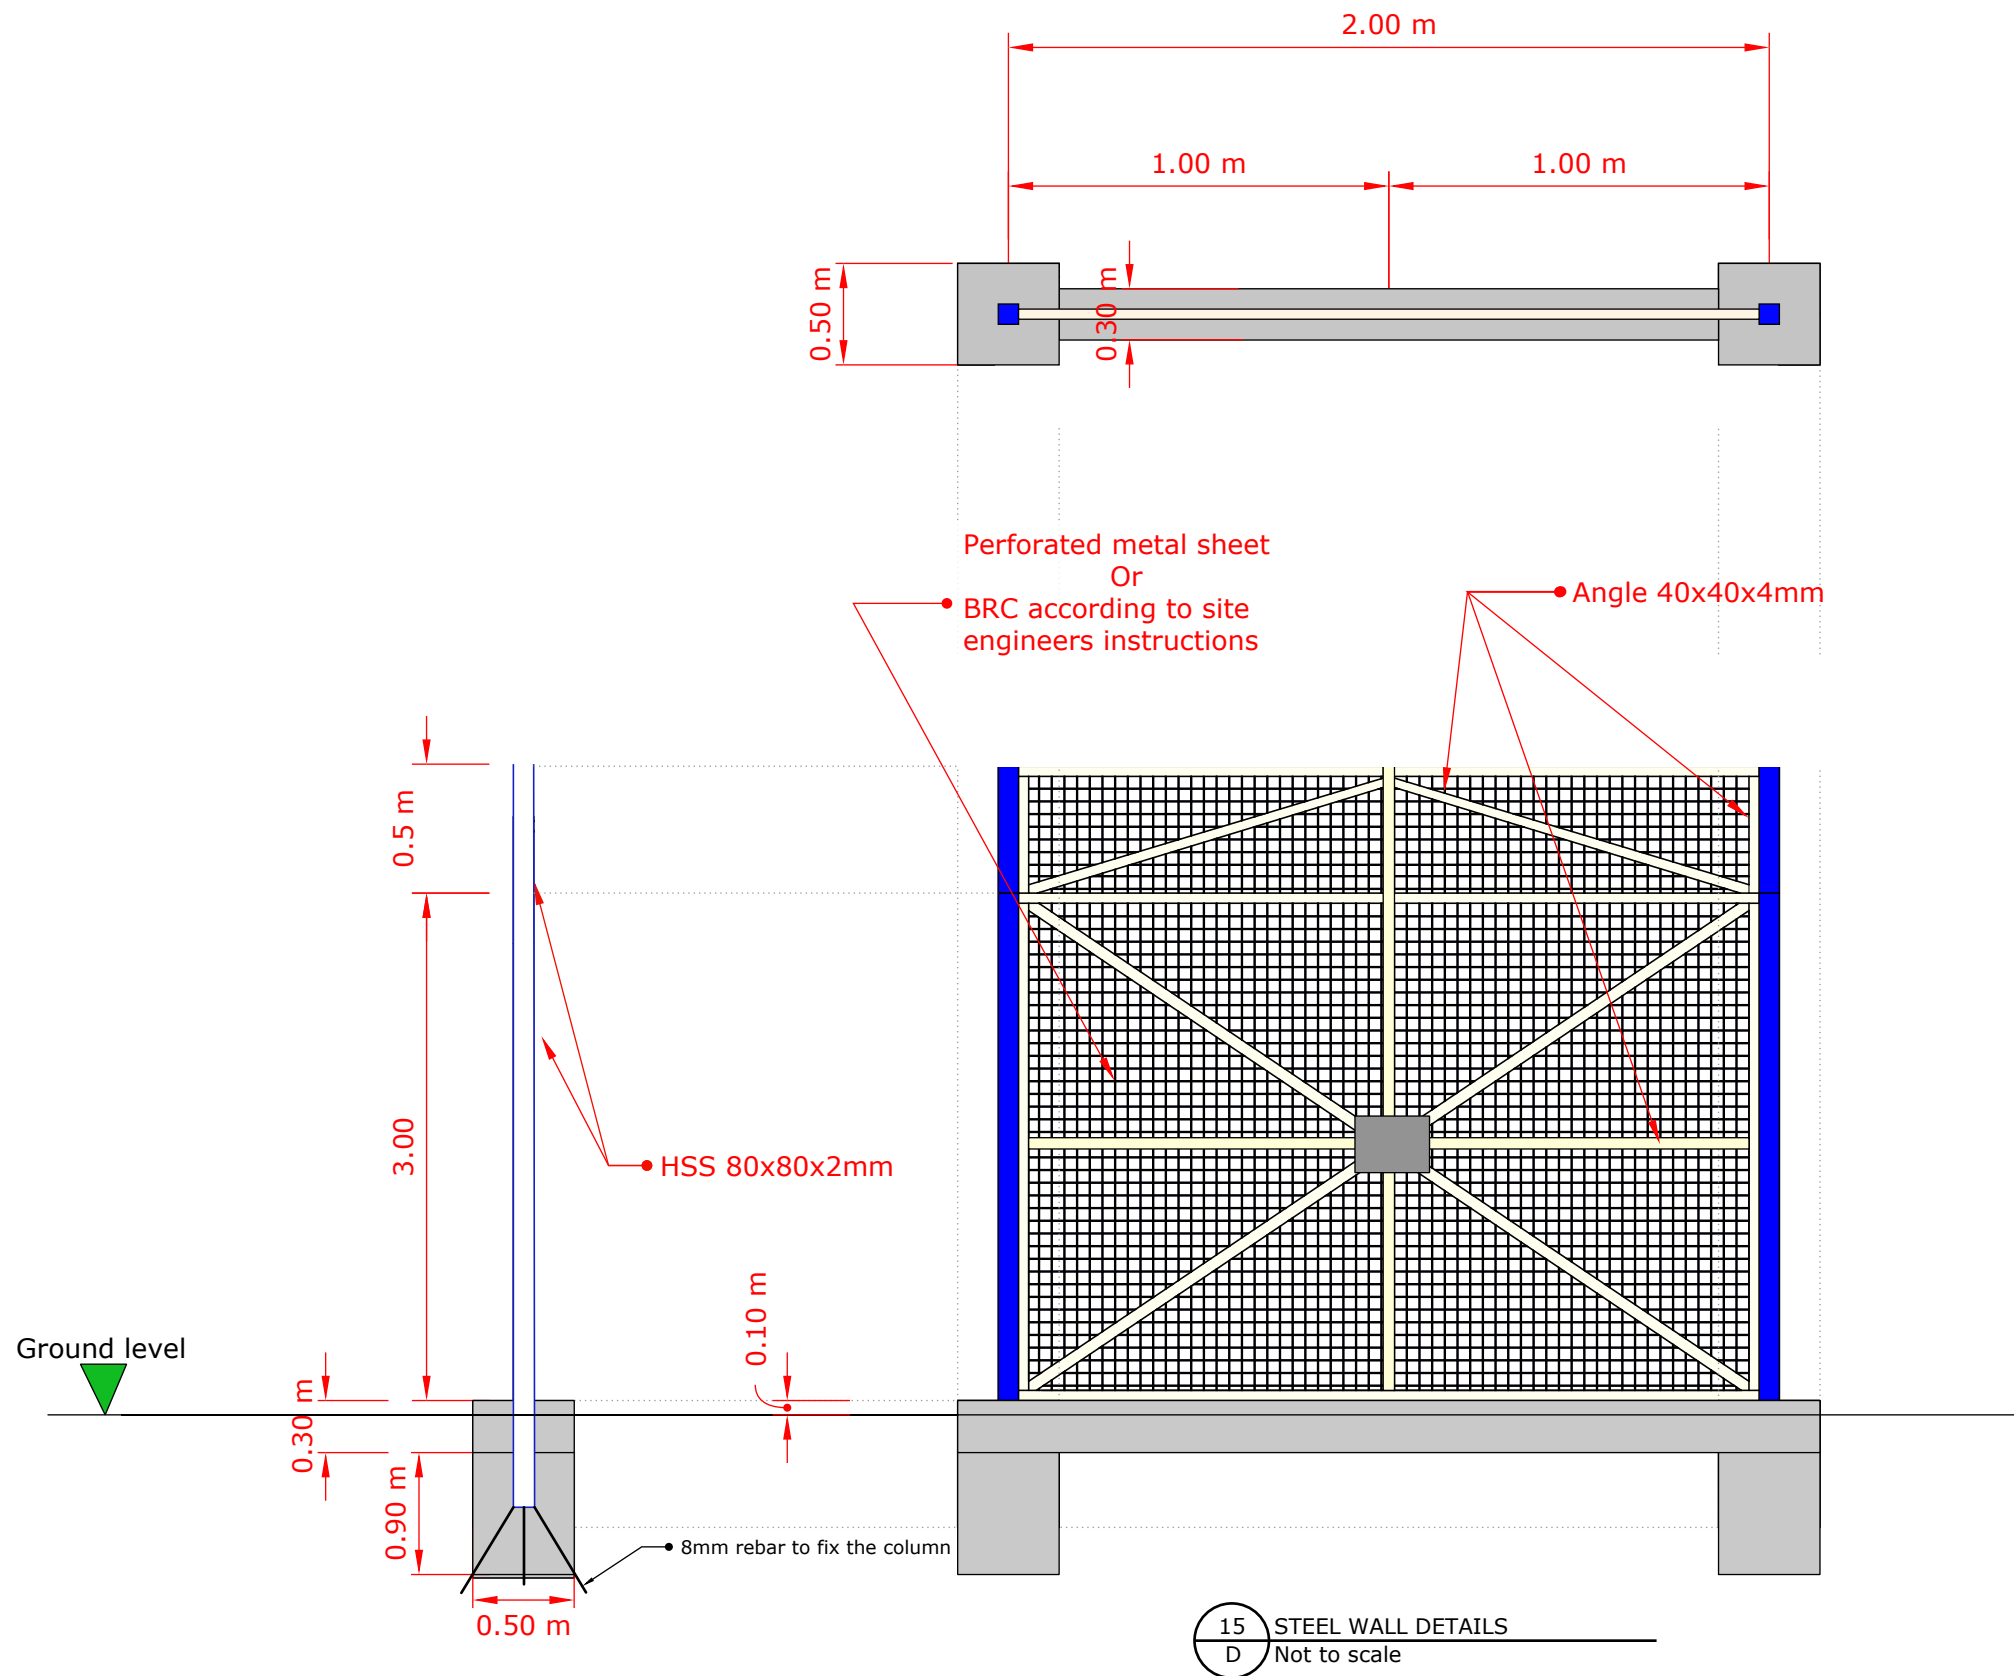

15 STEEL WALL DETAILS
D Not to scale

BLUMONT INC.

BLUEPRINT TITLE: Vocational Training CCs Old camp




SHEET NUMBER: 11

SHEET TITLE: Metallic fence details

DATE: 29 may 2023

DESIGN BY: Omar Ali

APPROVE BY: Ibrahim A. Ahmed

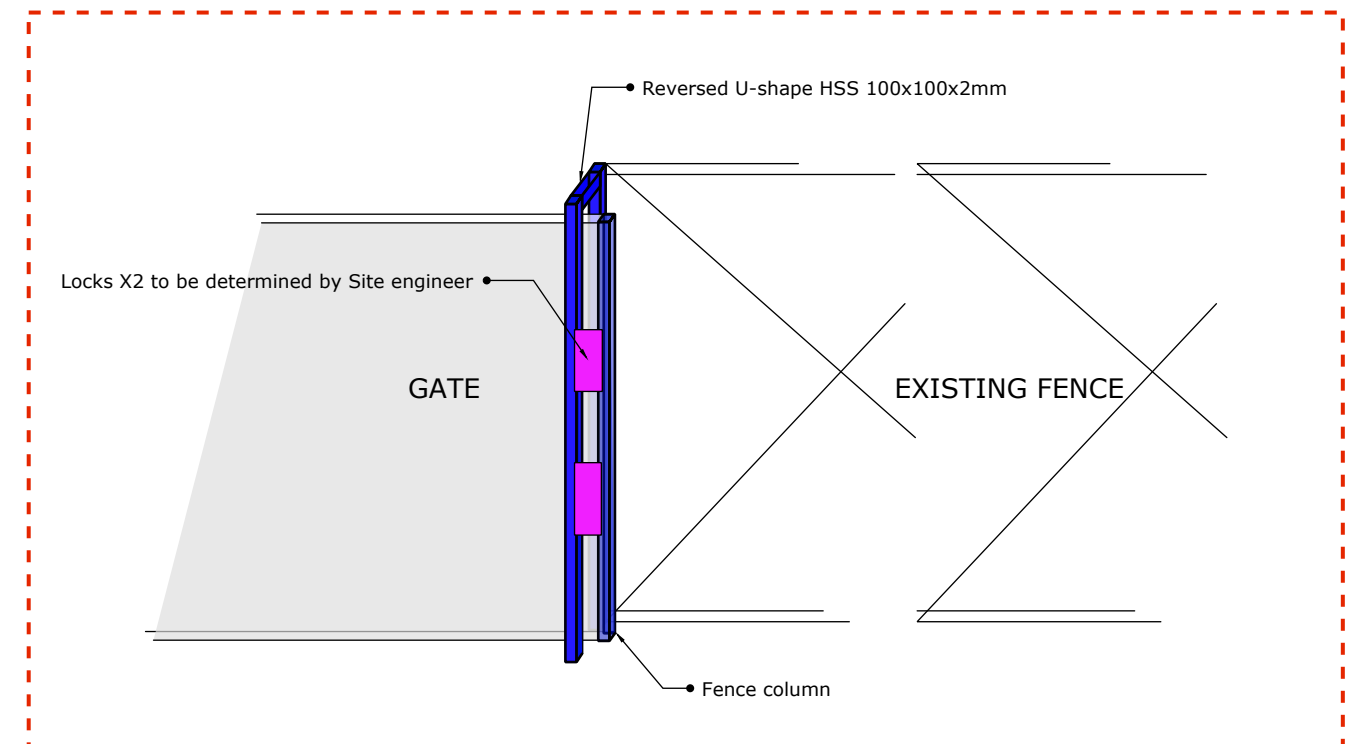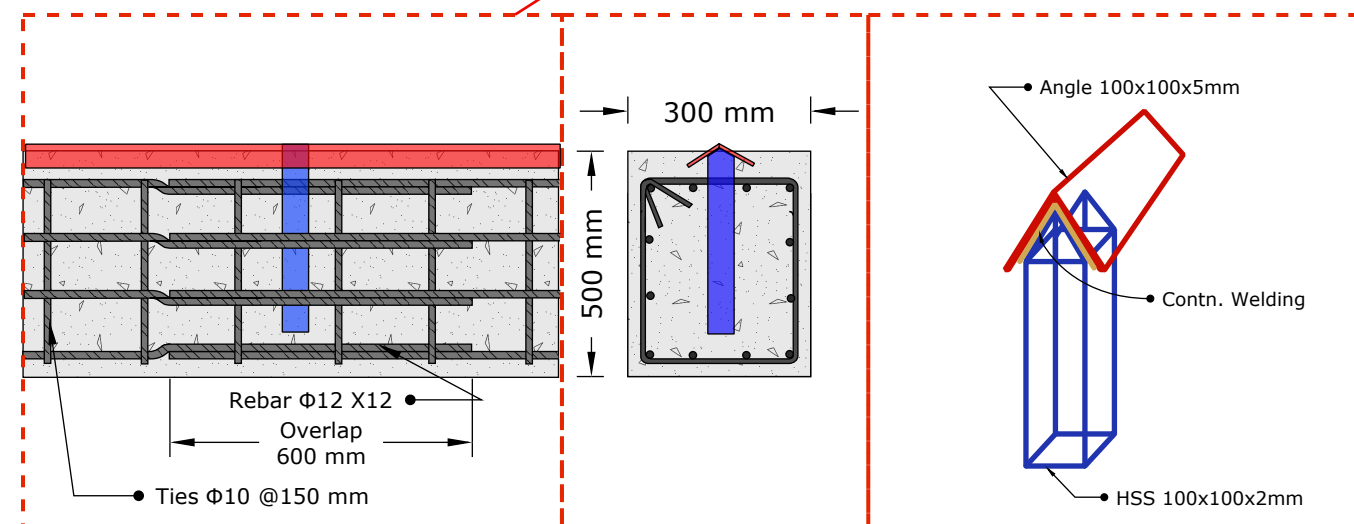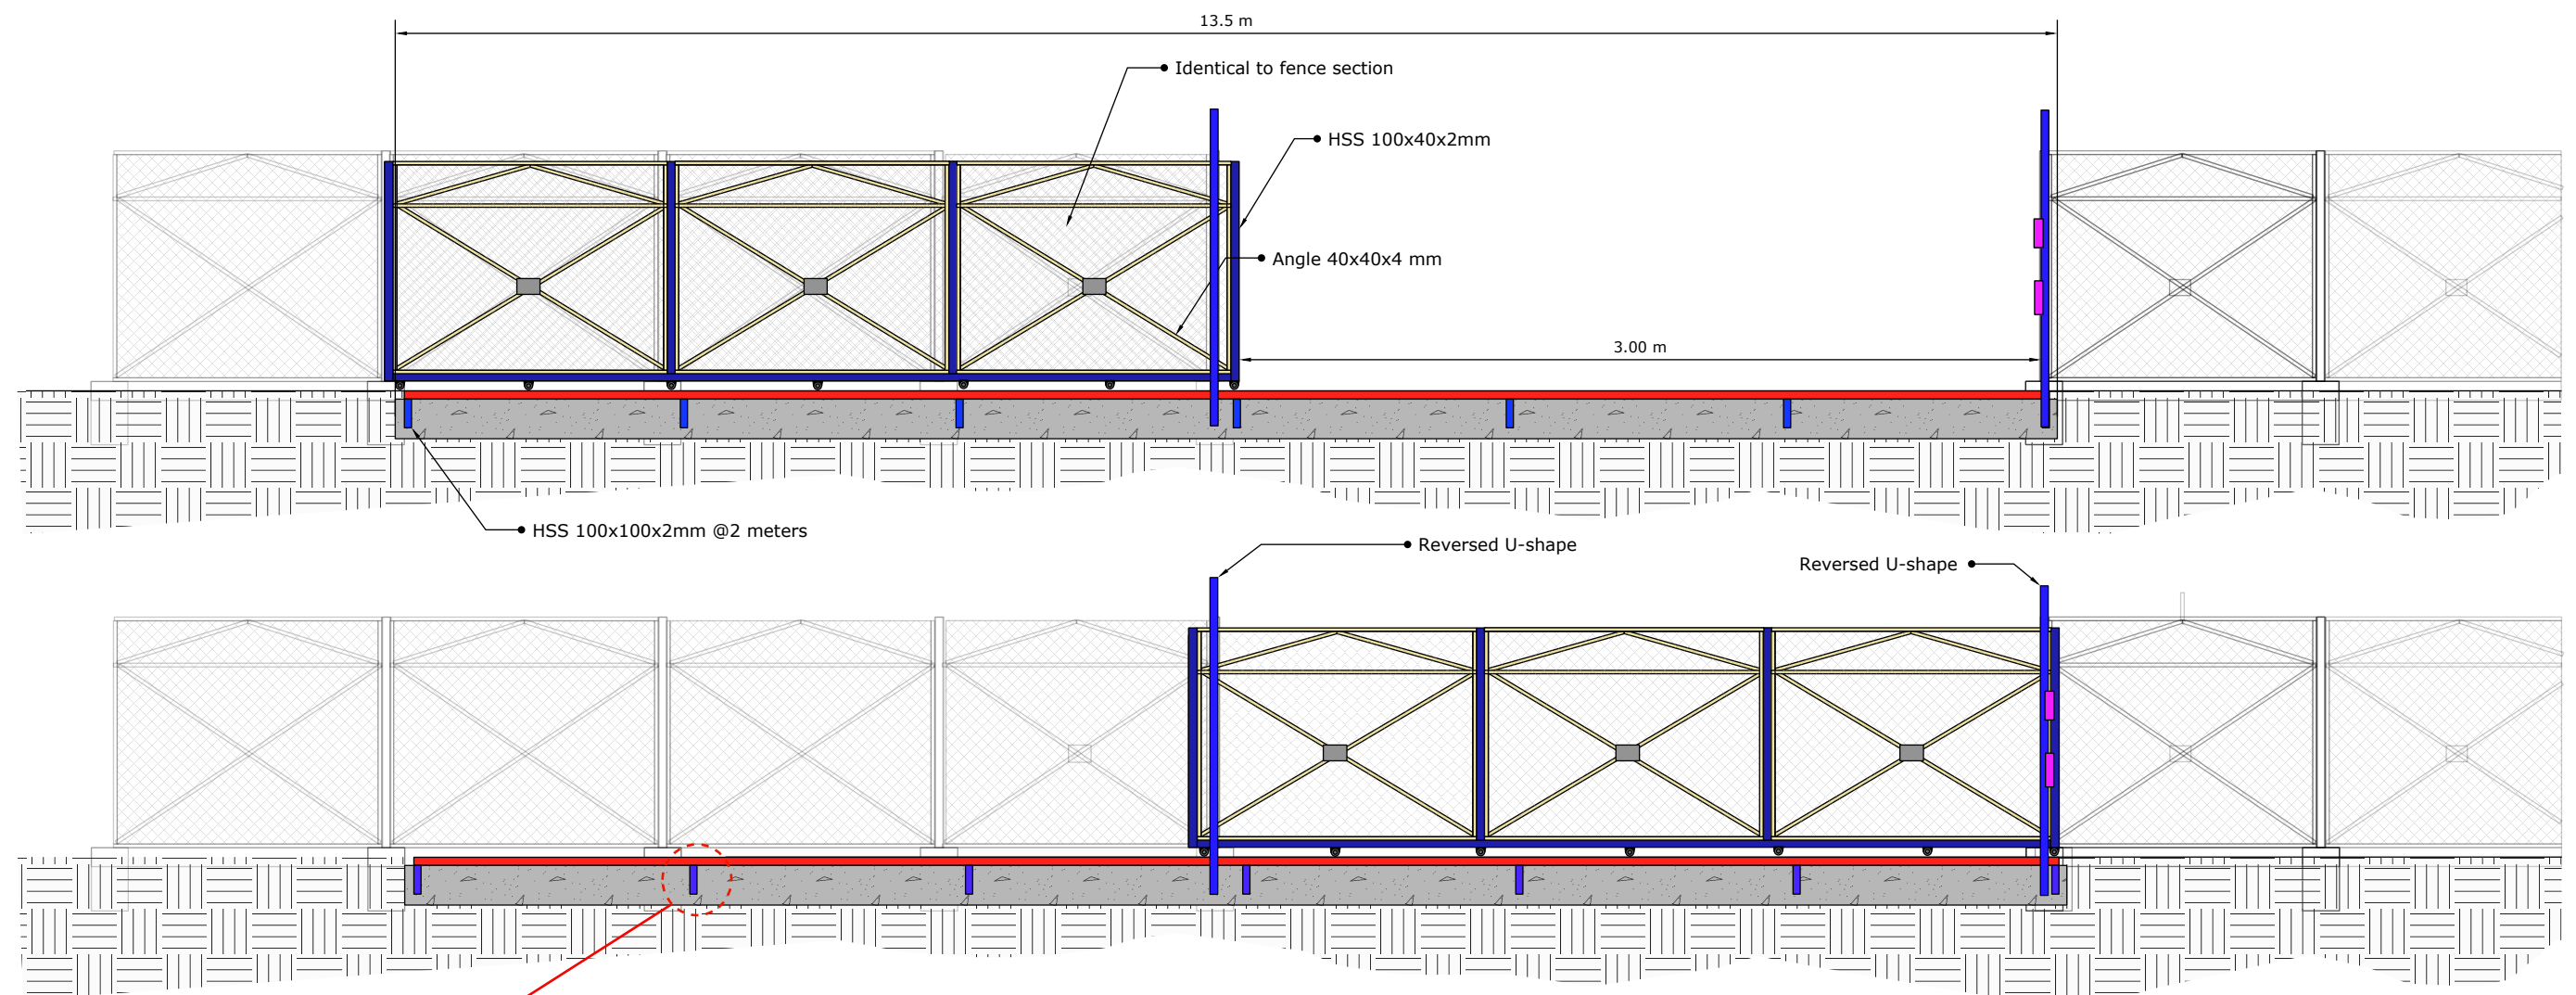

BLUMONT INC.

BLUEPRINT TITLE: Vocational Training CCs Old camp

SHEET NUMBER: 12

SHEET TITLE: Metallic fence slide gate details

DATE: 29 may 2023

DESIGN BY: Omar Ali

APPROVE BY: Ibrahim A. Ahmed