



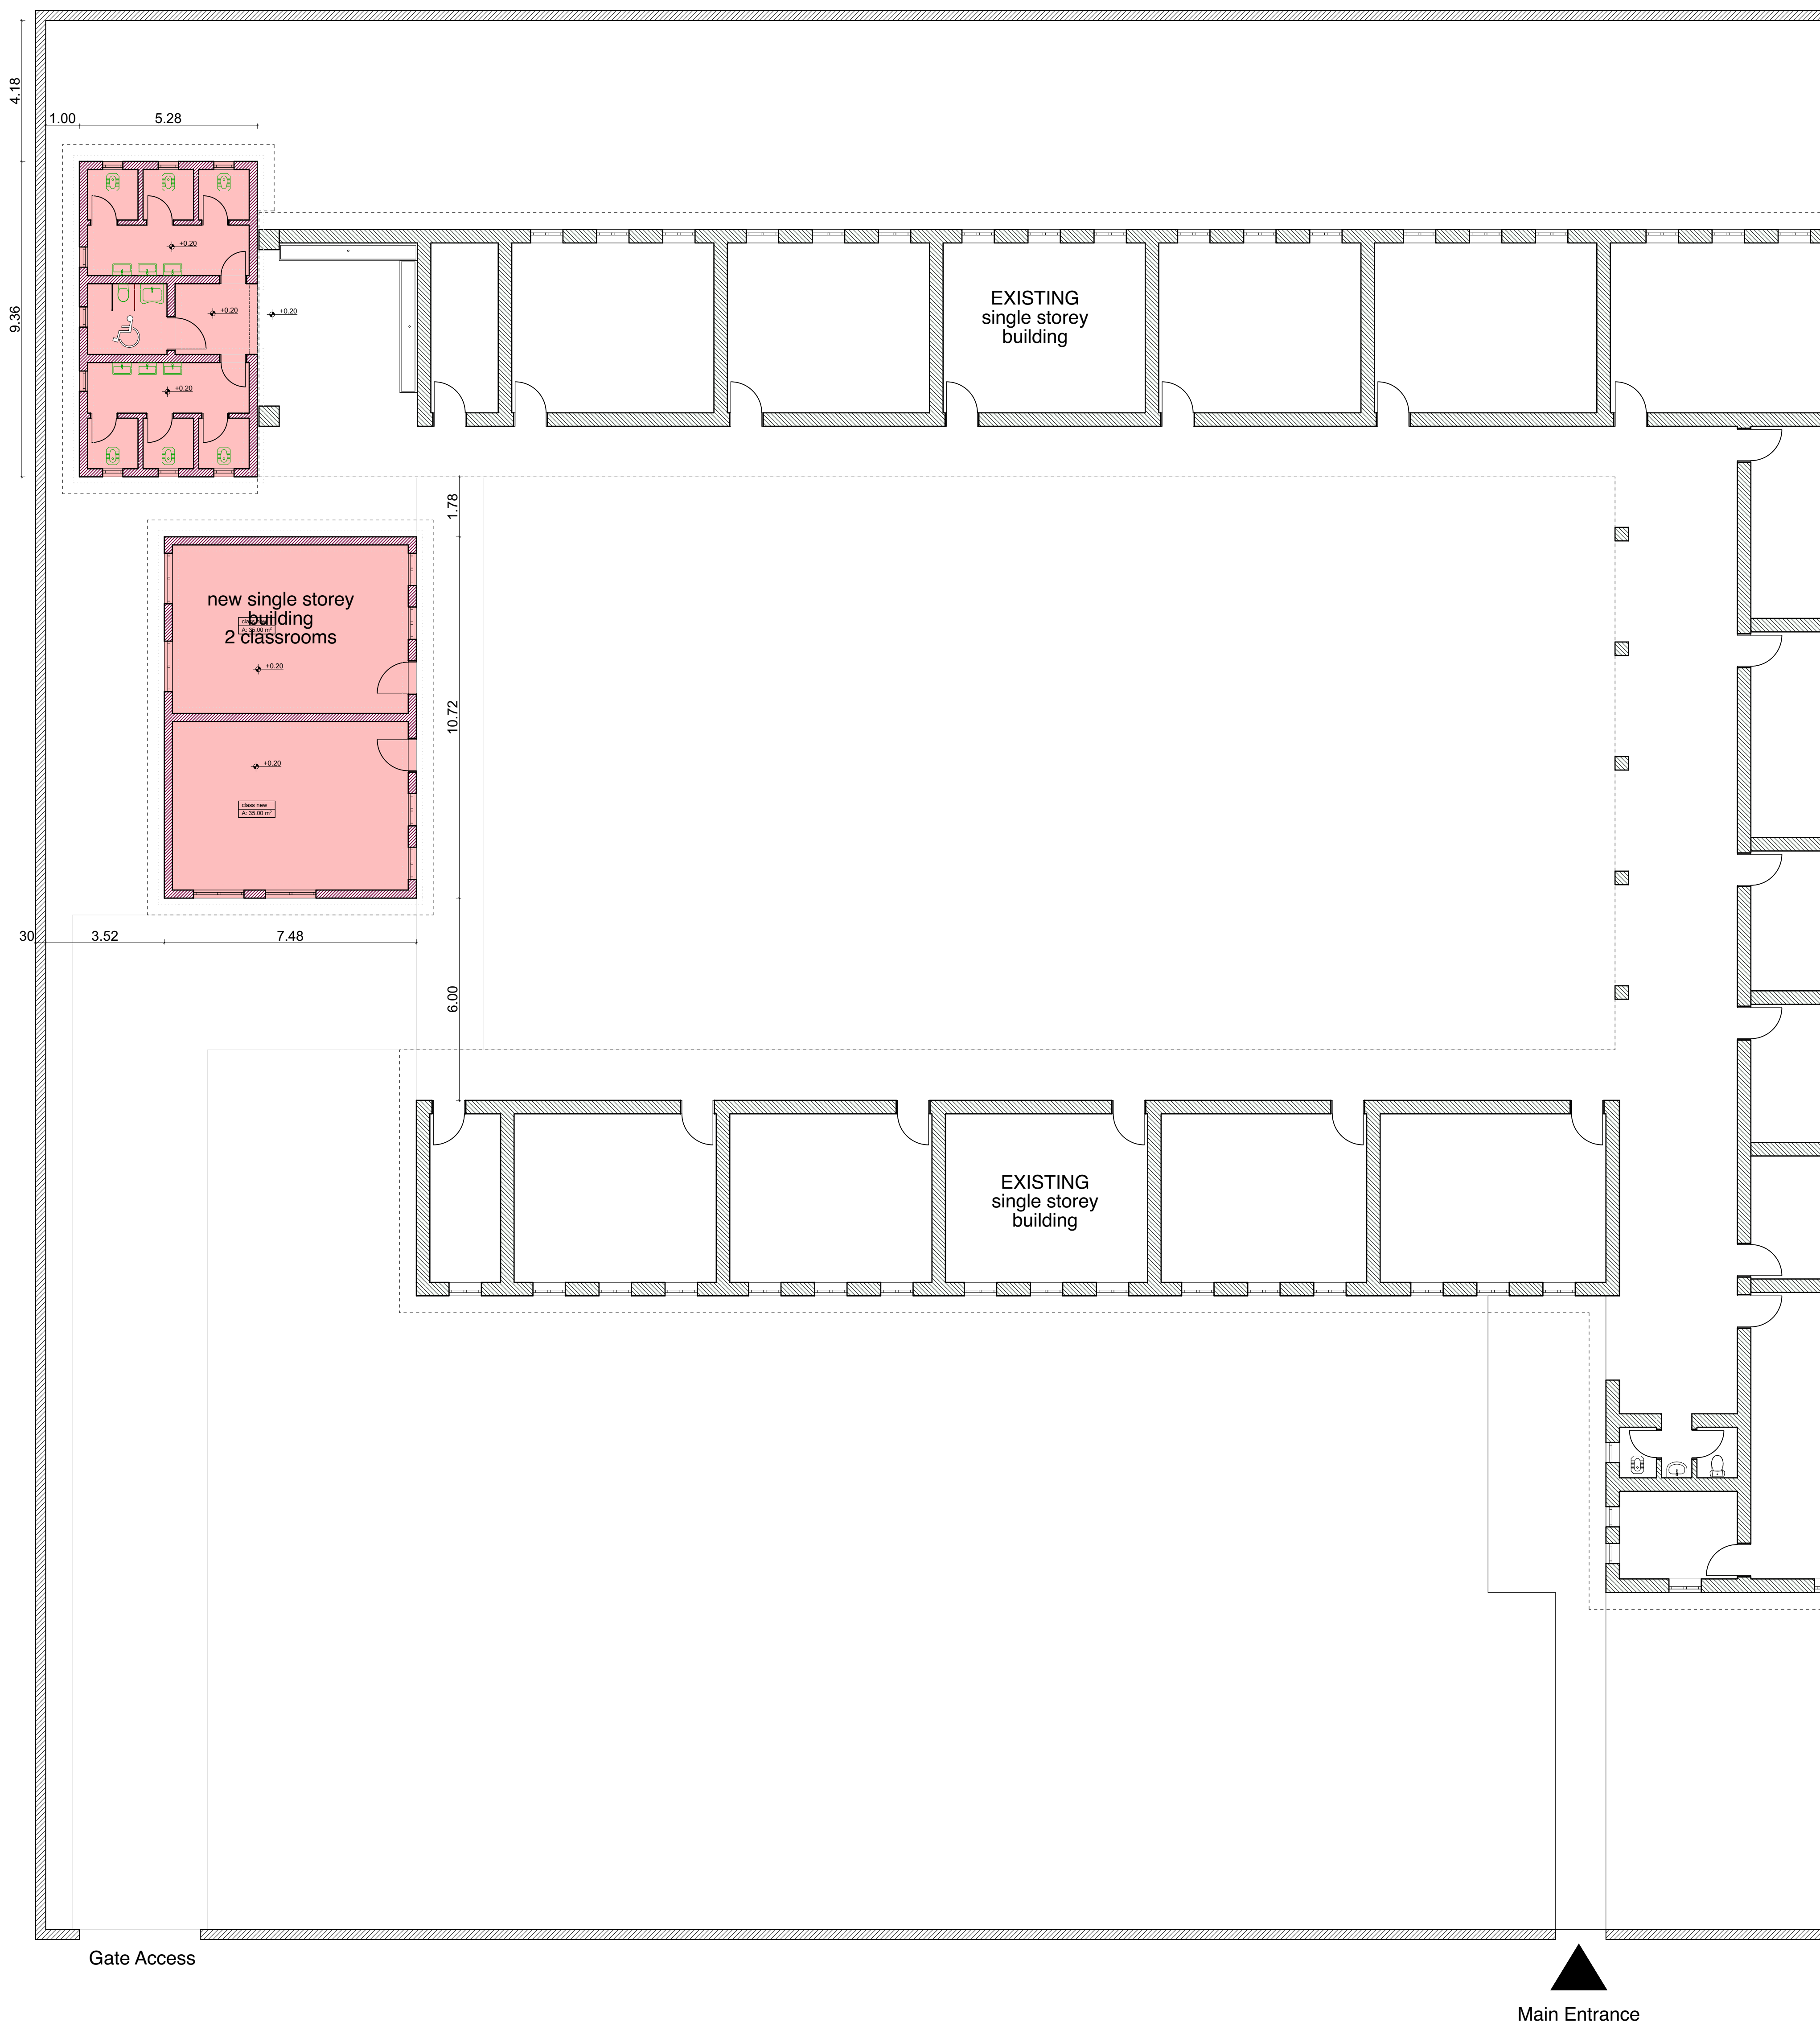


ground floor
site plan with existing buildings
and 2 new classrooms & WC


Legal requirements must be checked and approved with local authorities

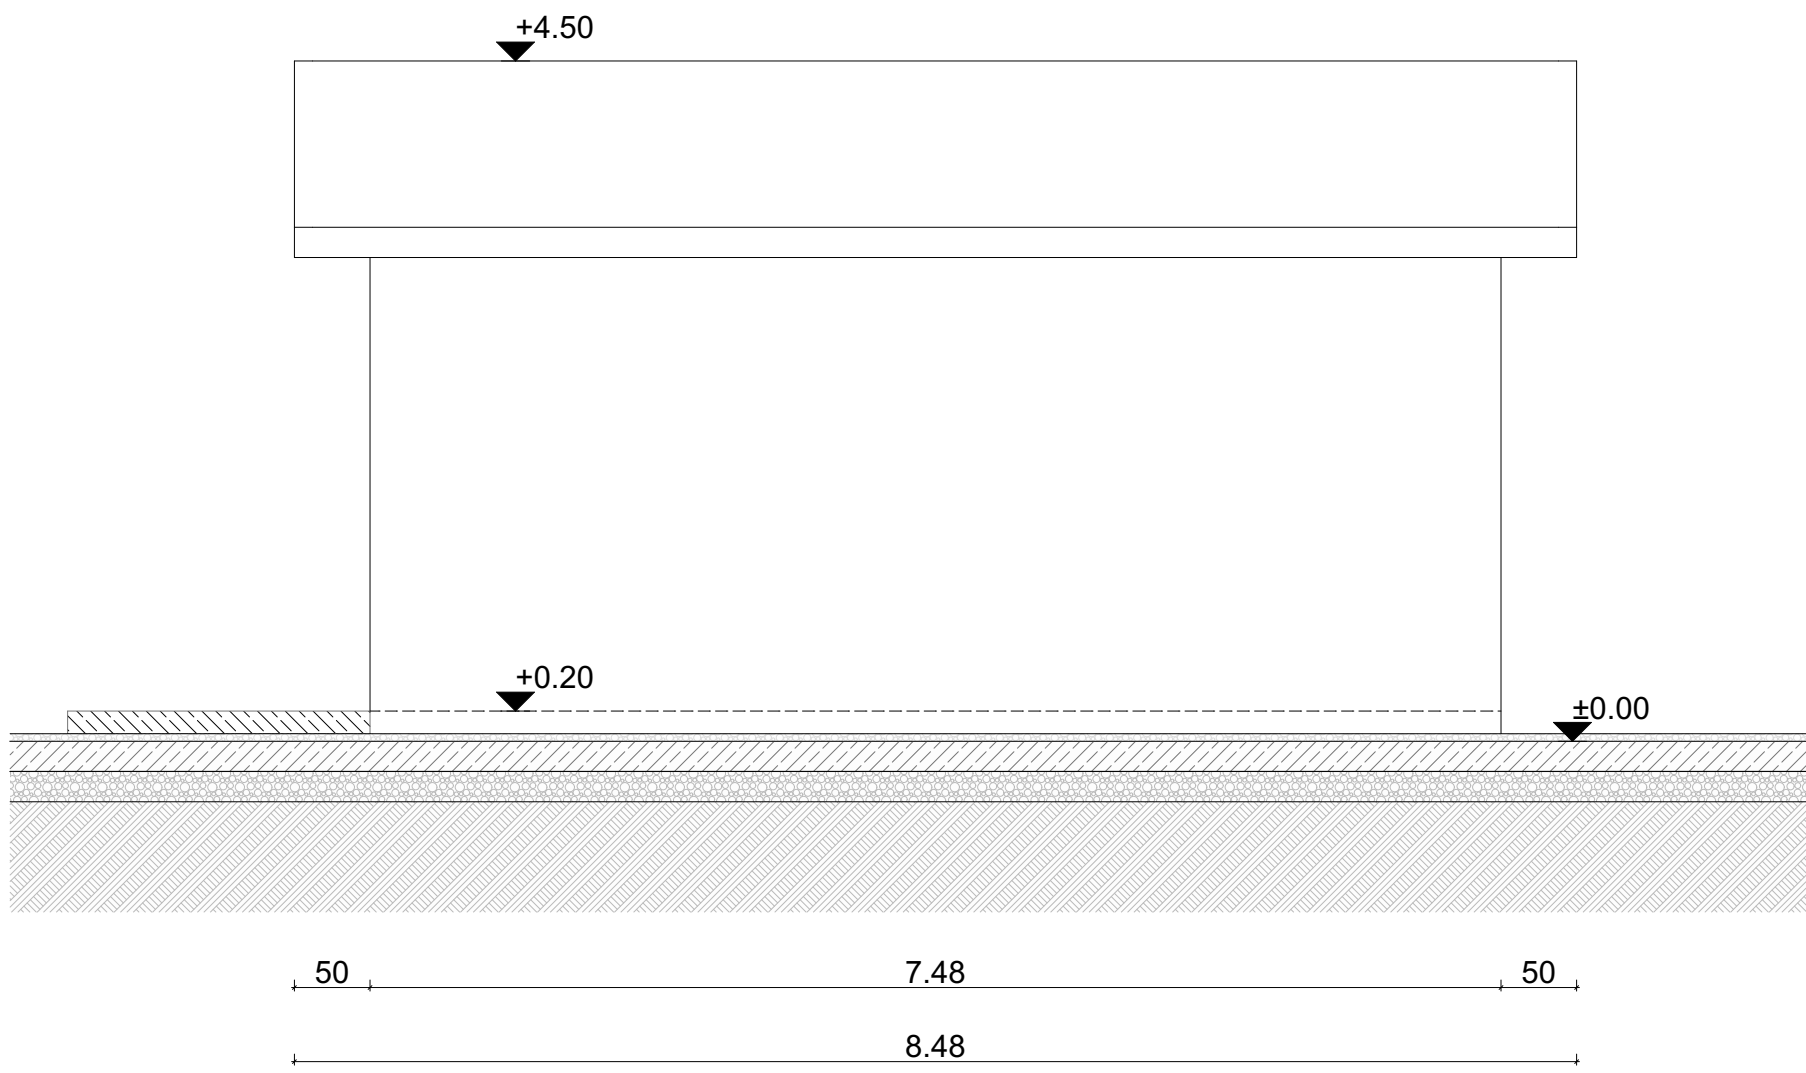


View 1

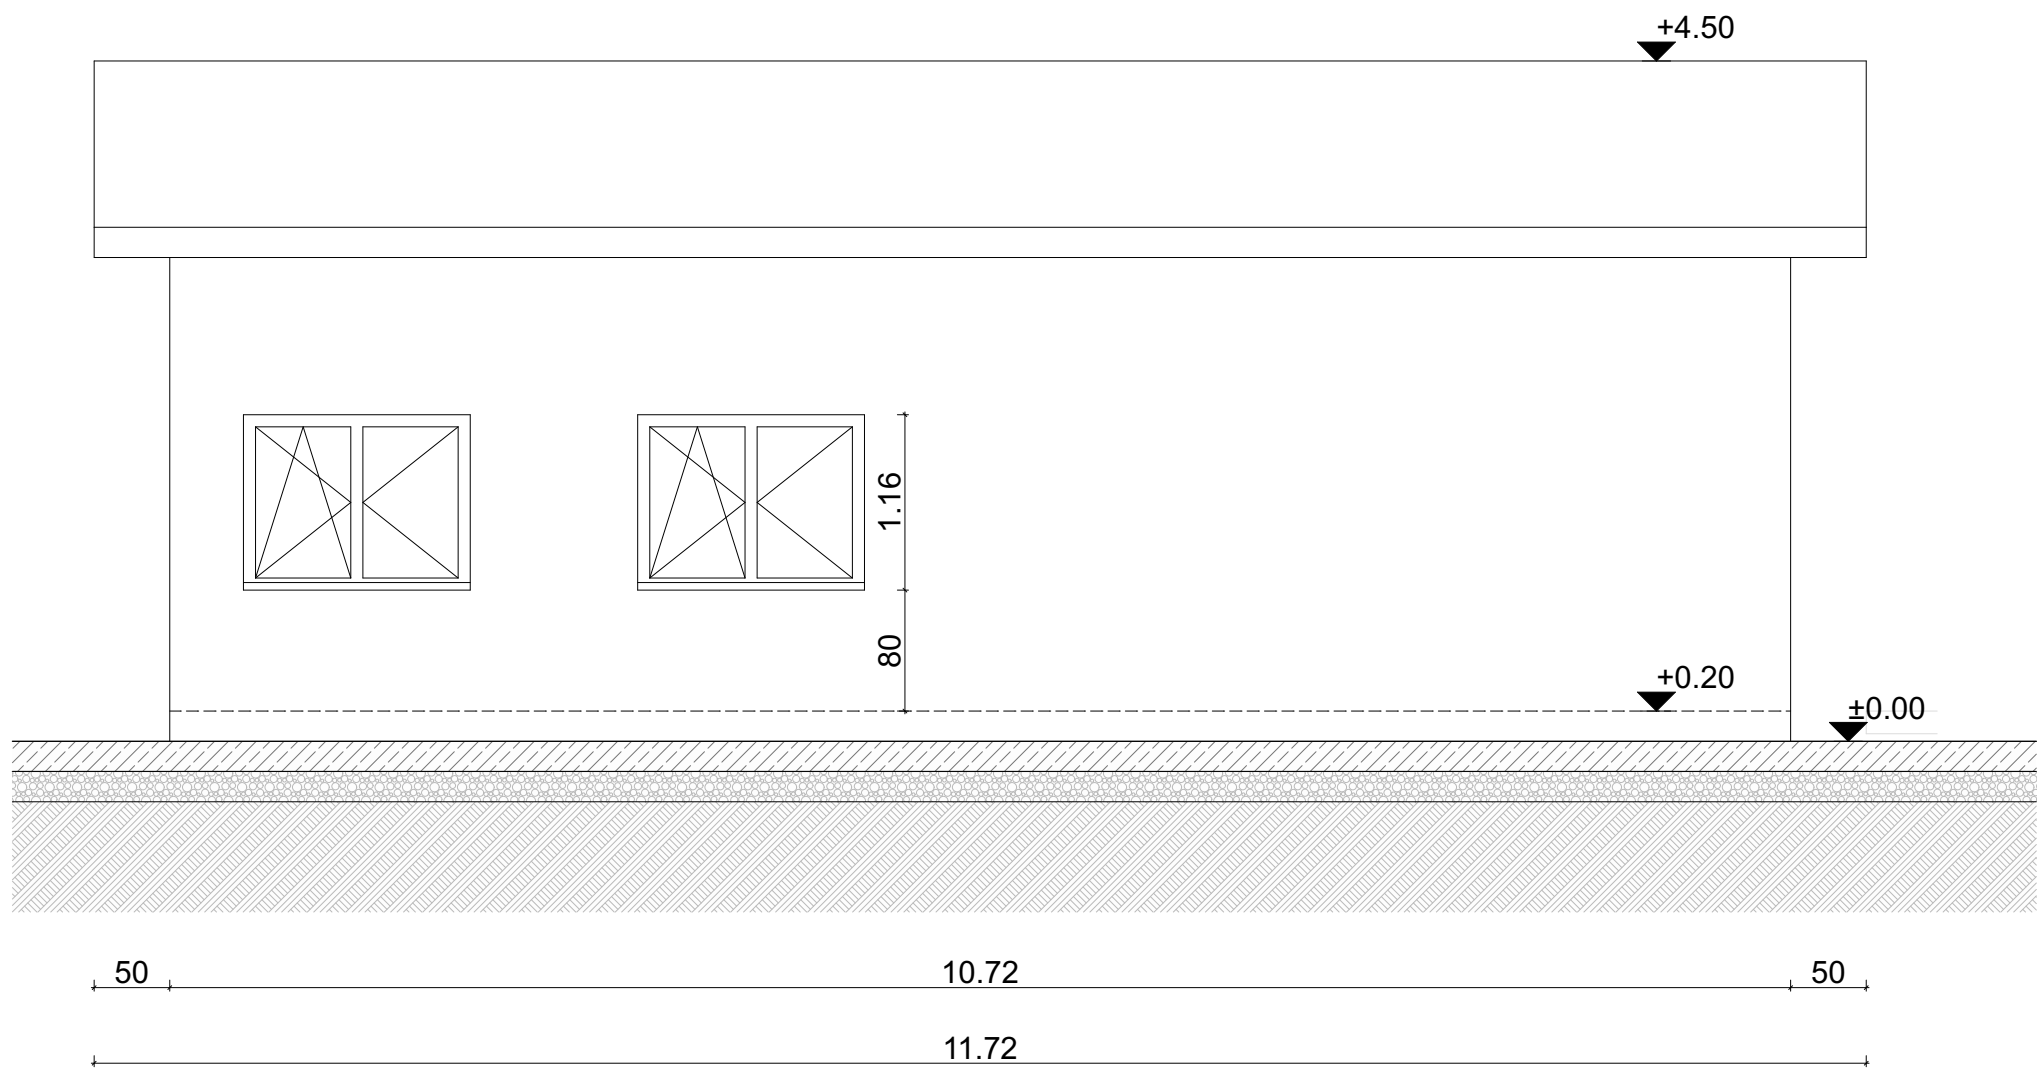


View 3

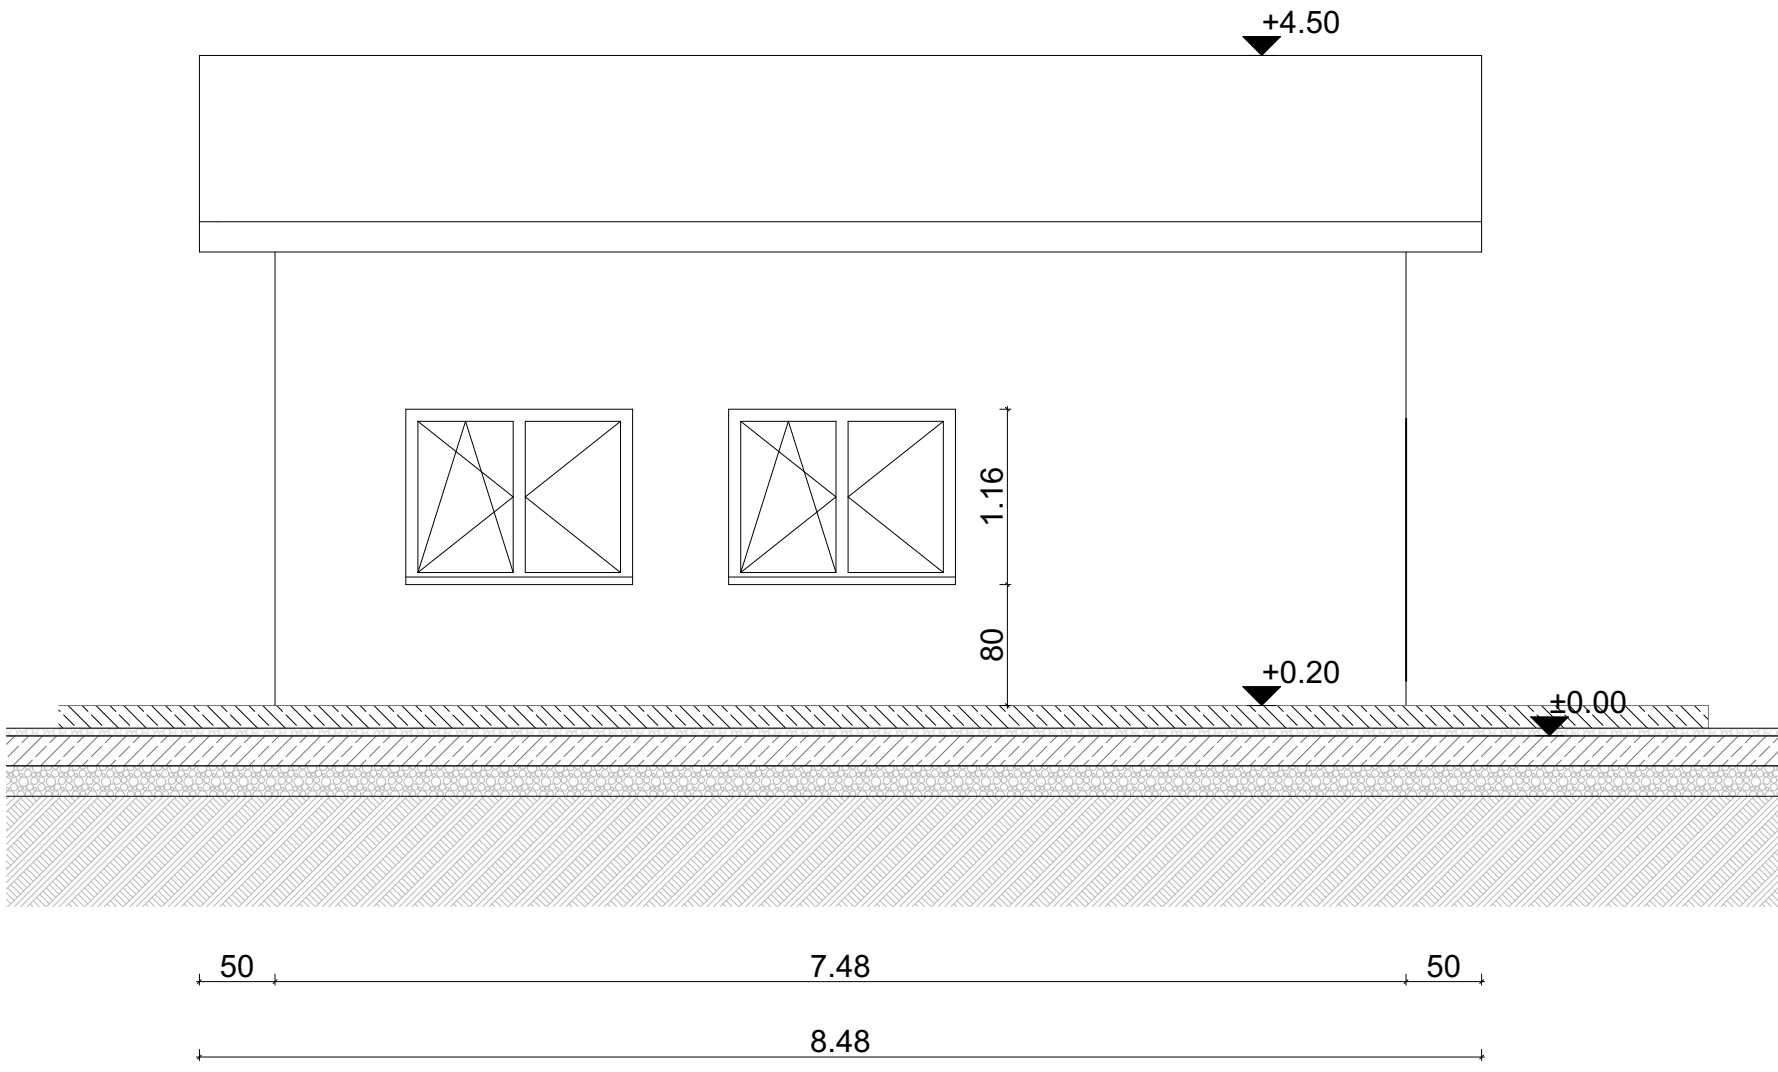


View 2

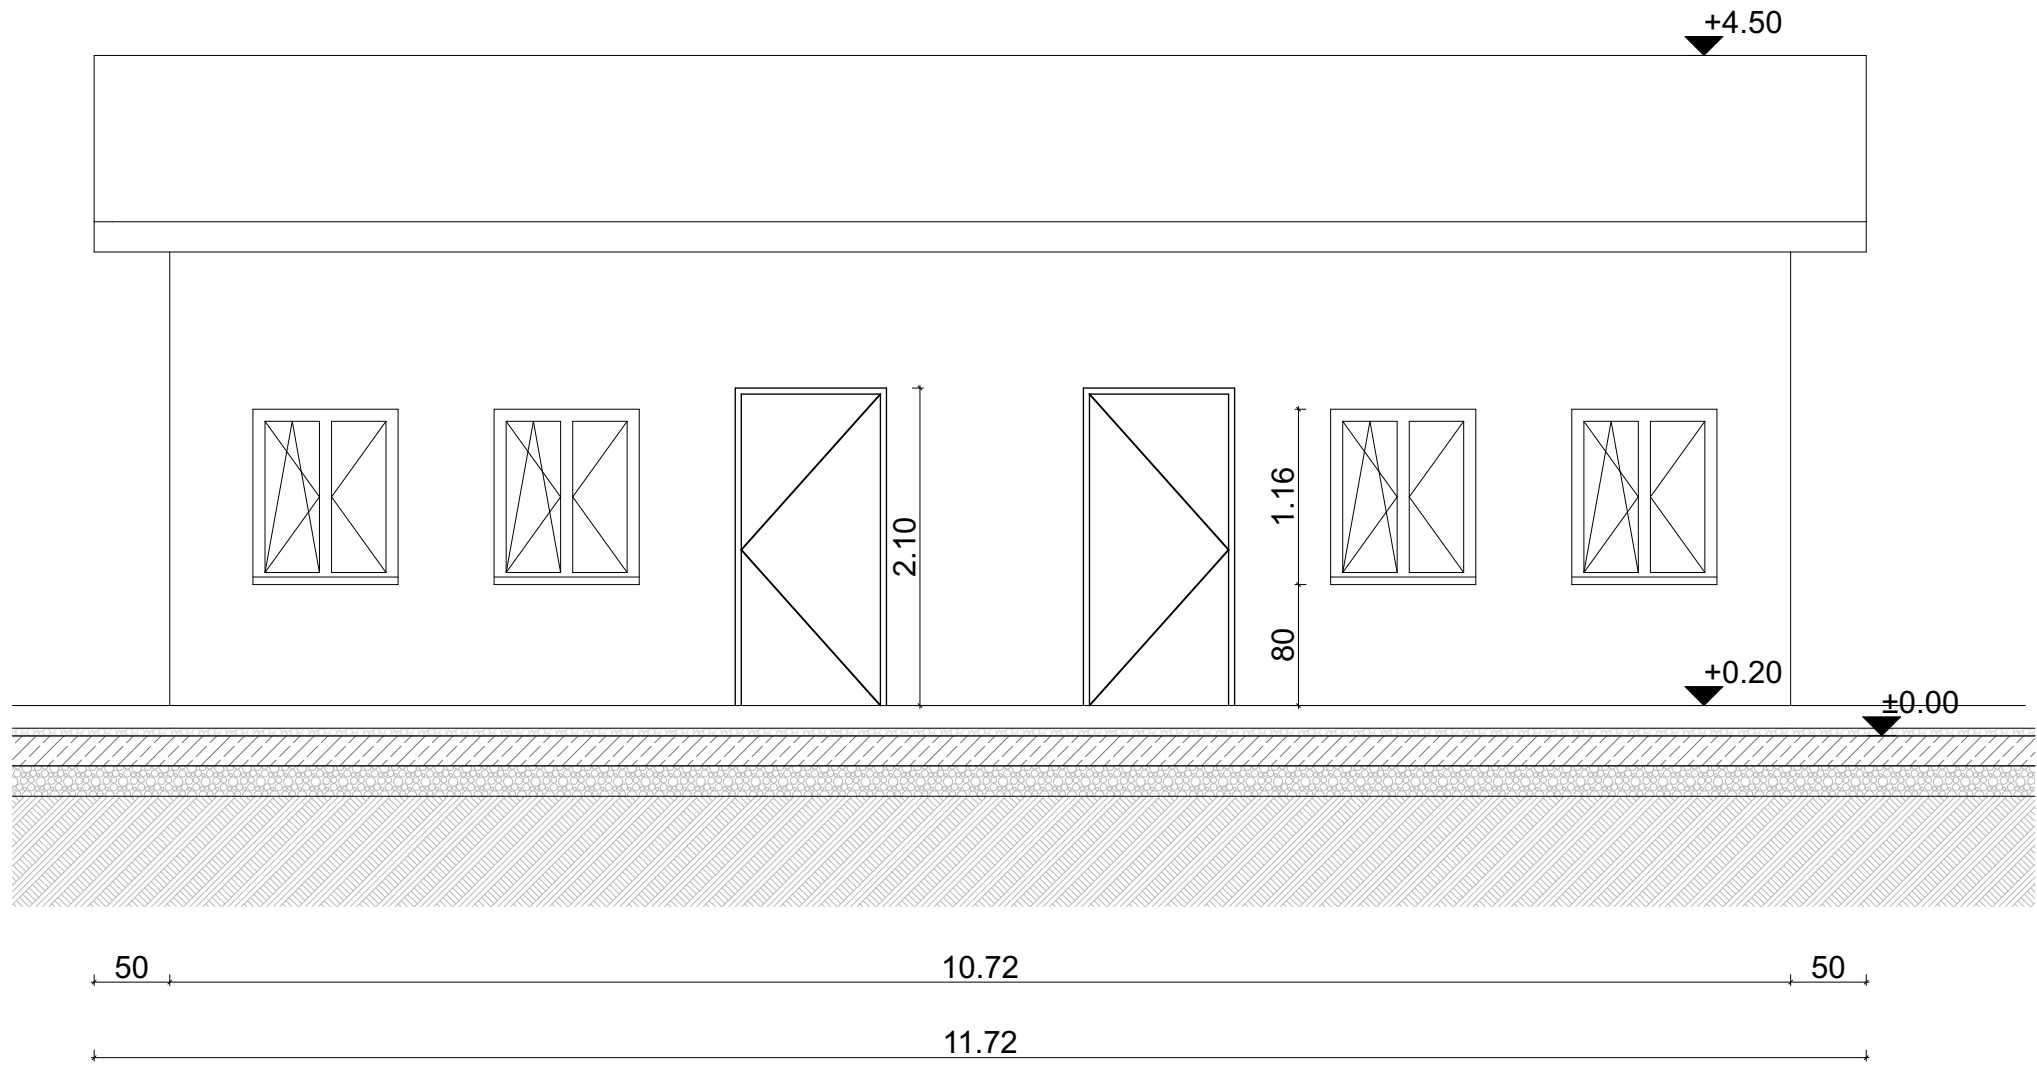


View 4

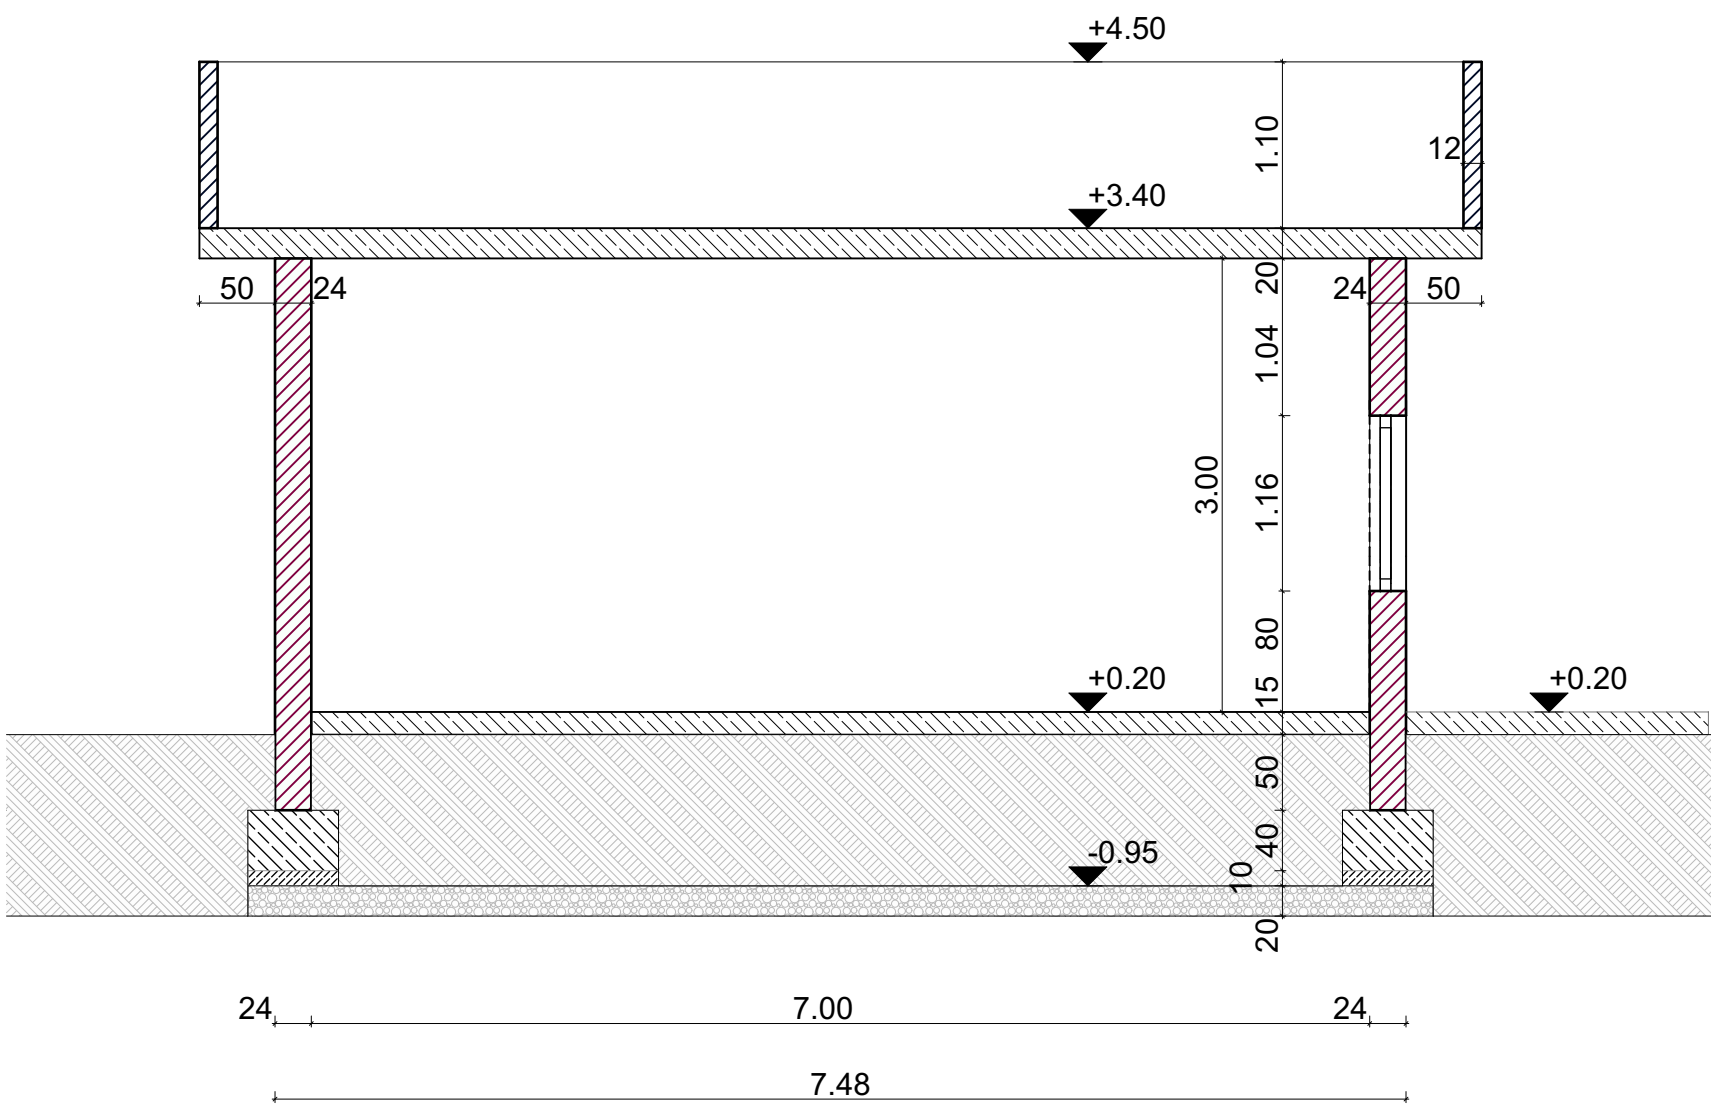


section S01

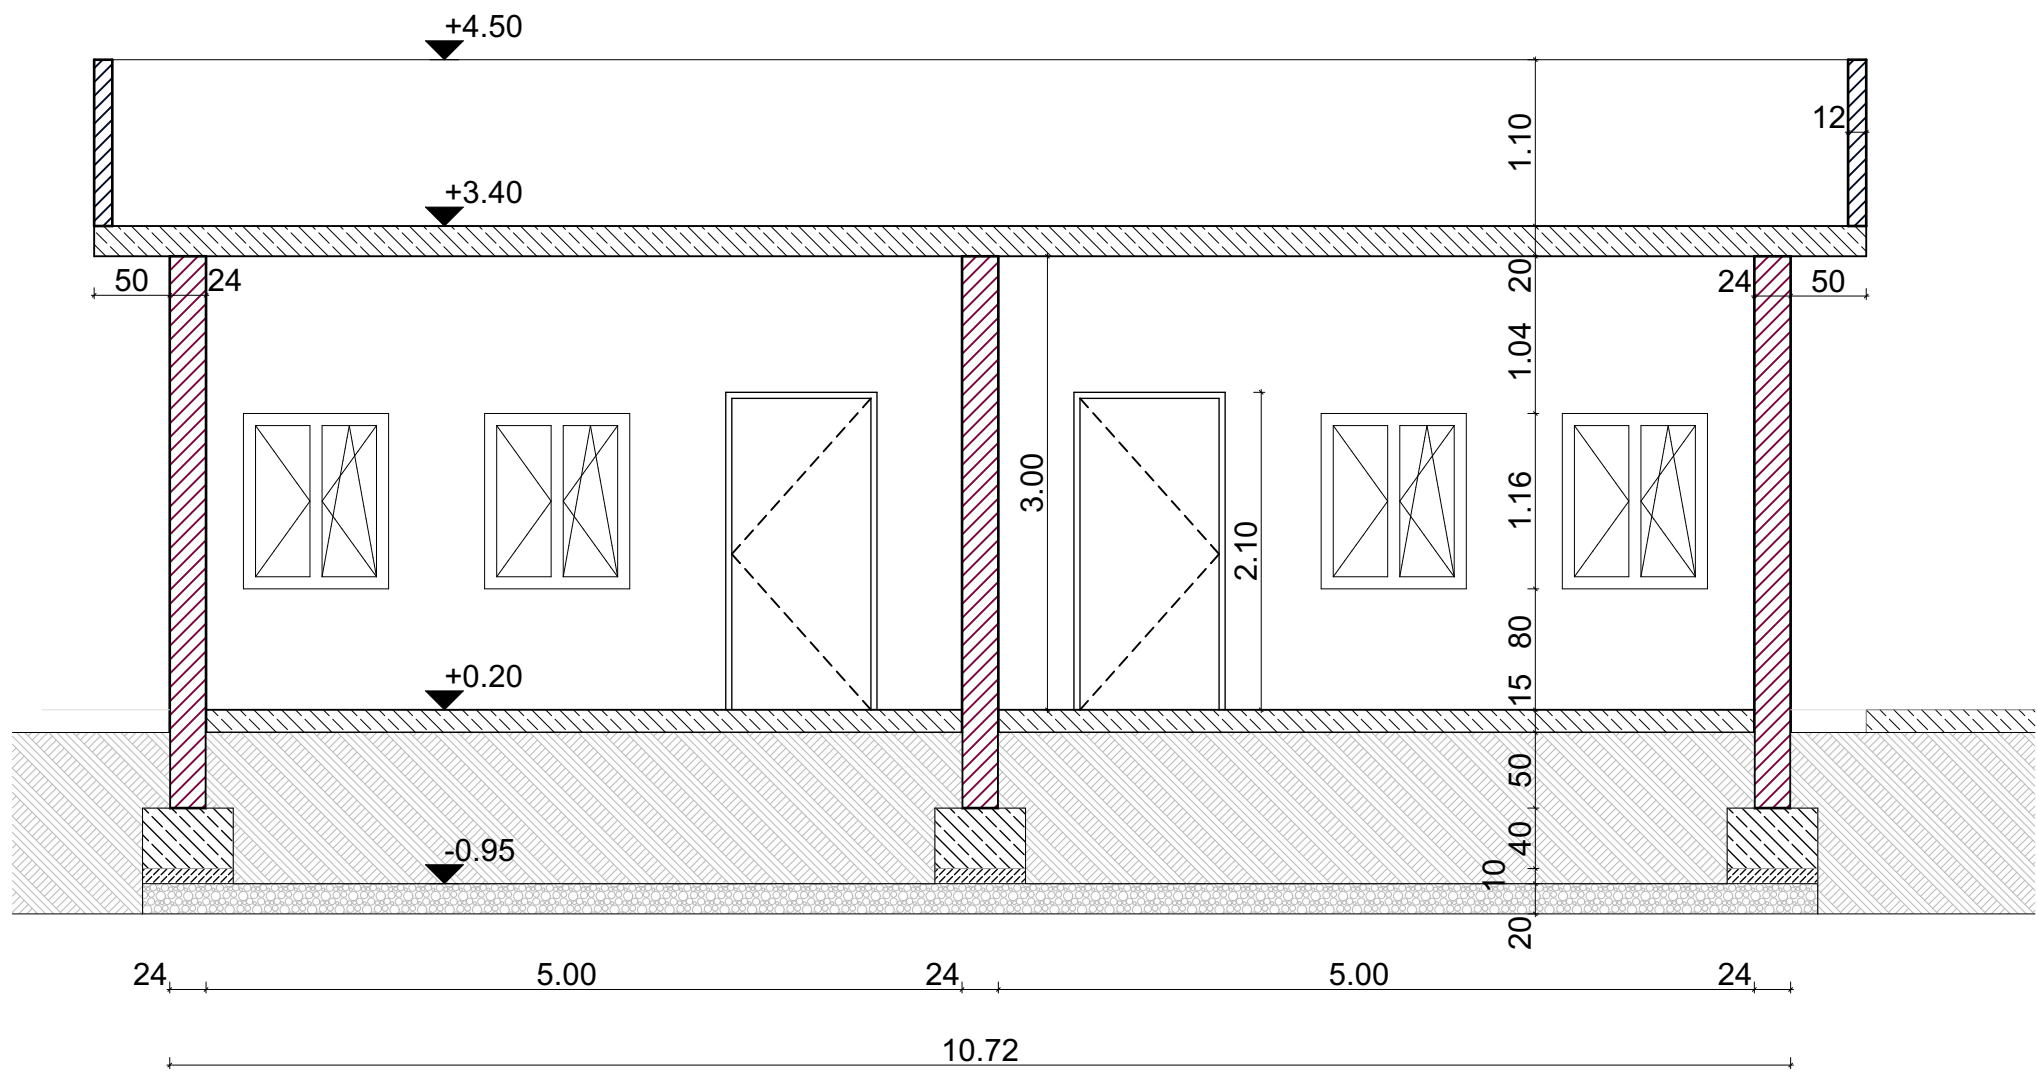

section S02

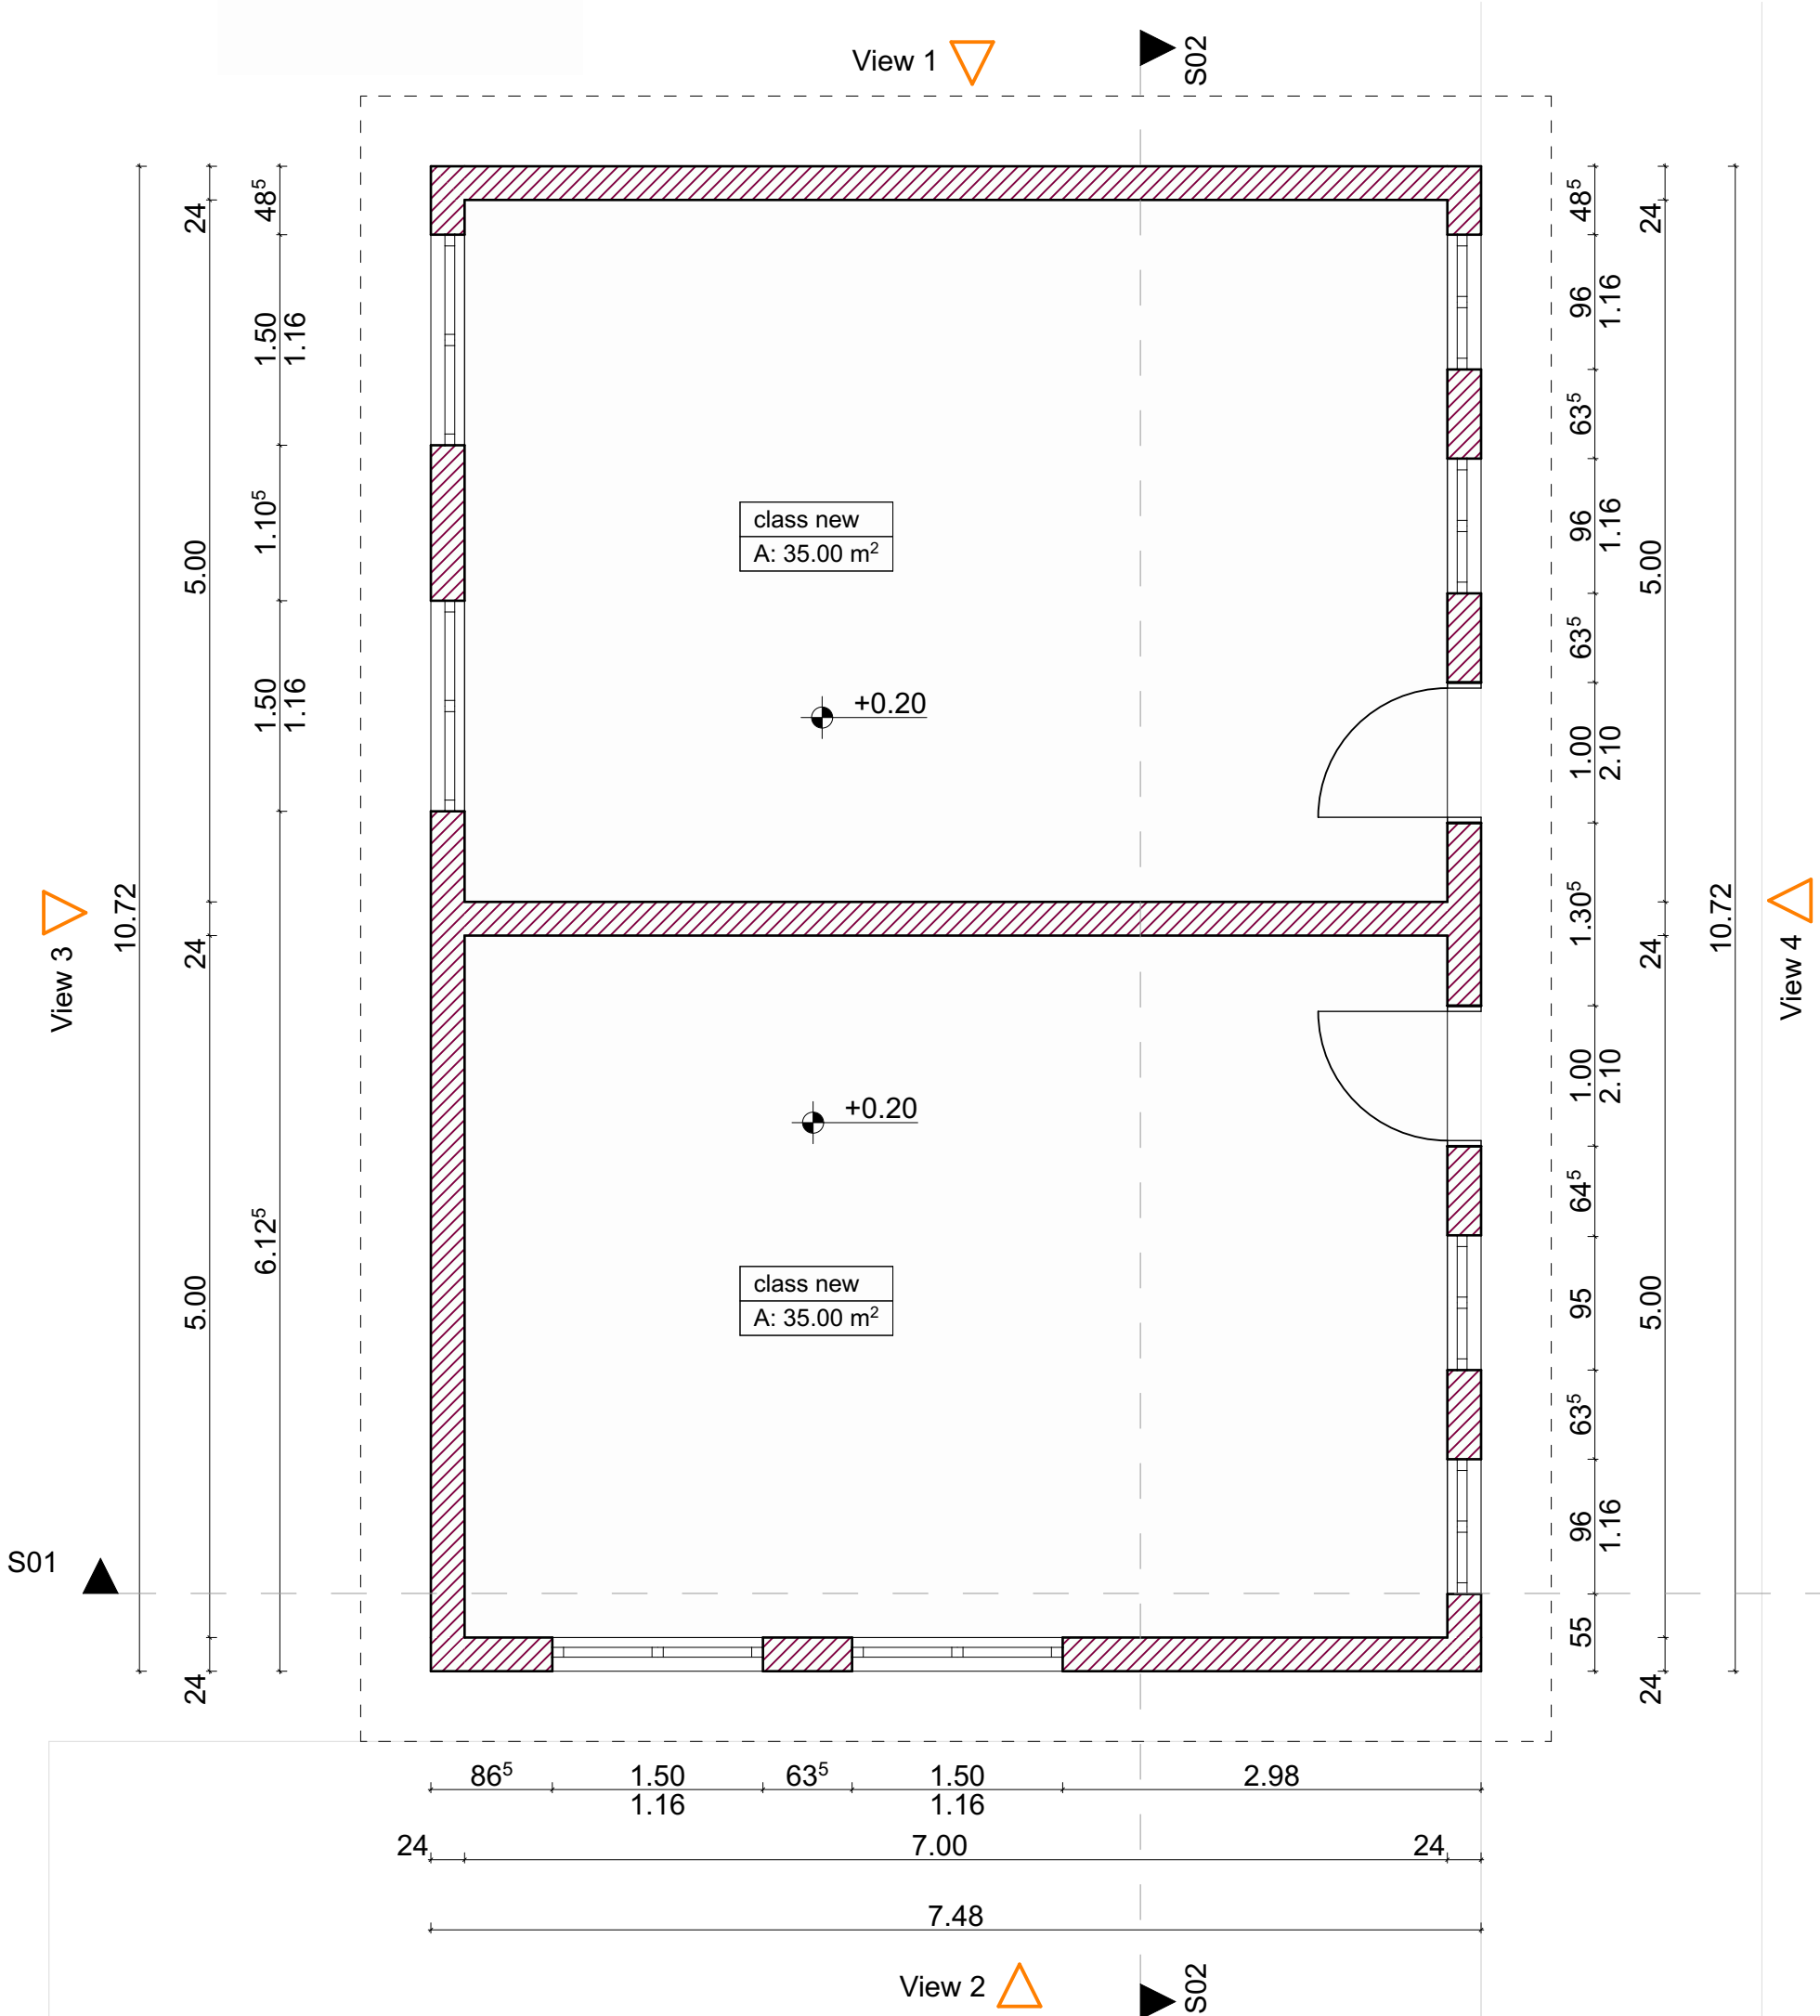


Main Floor

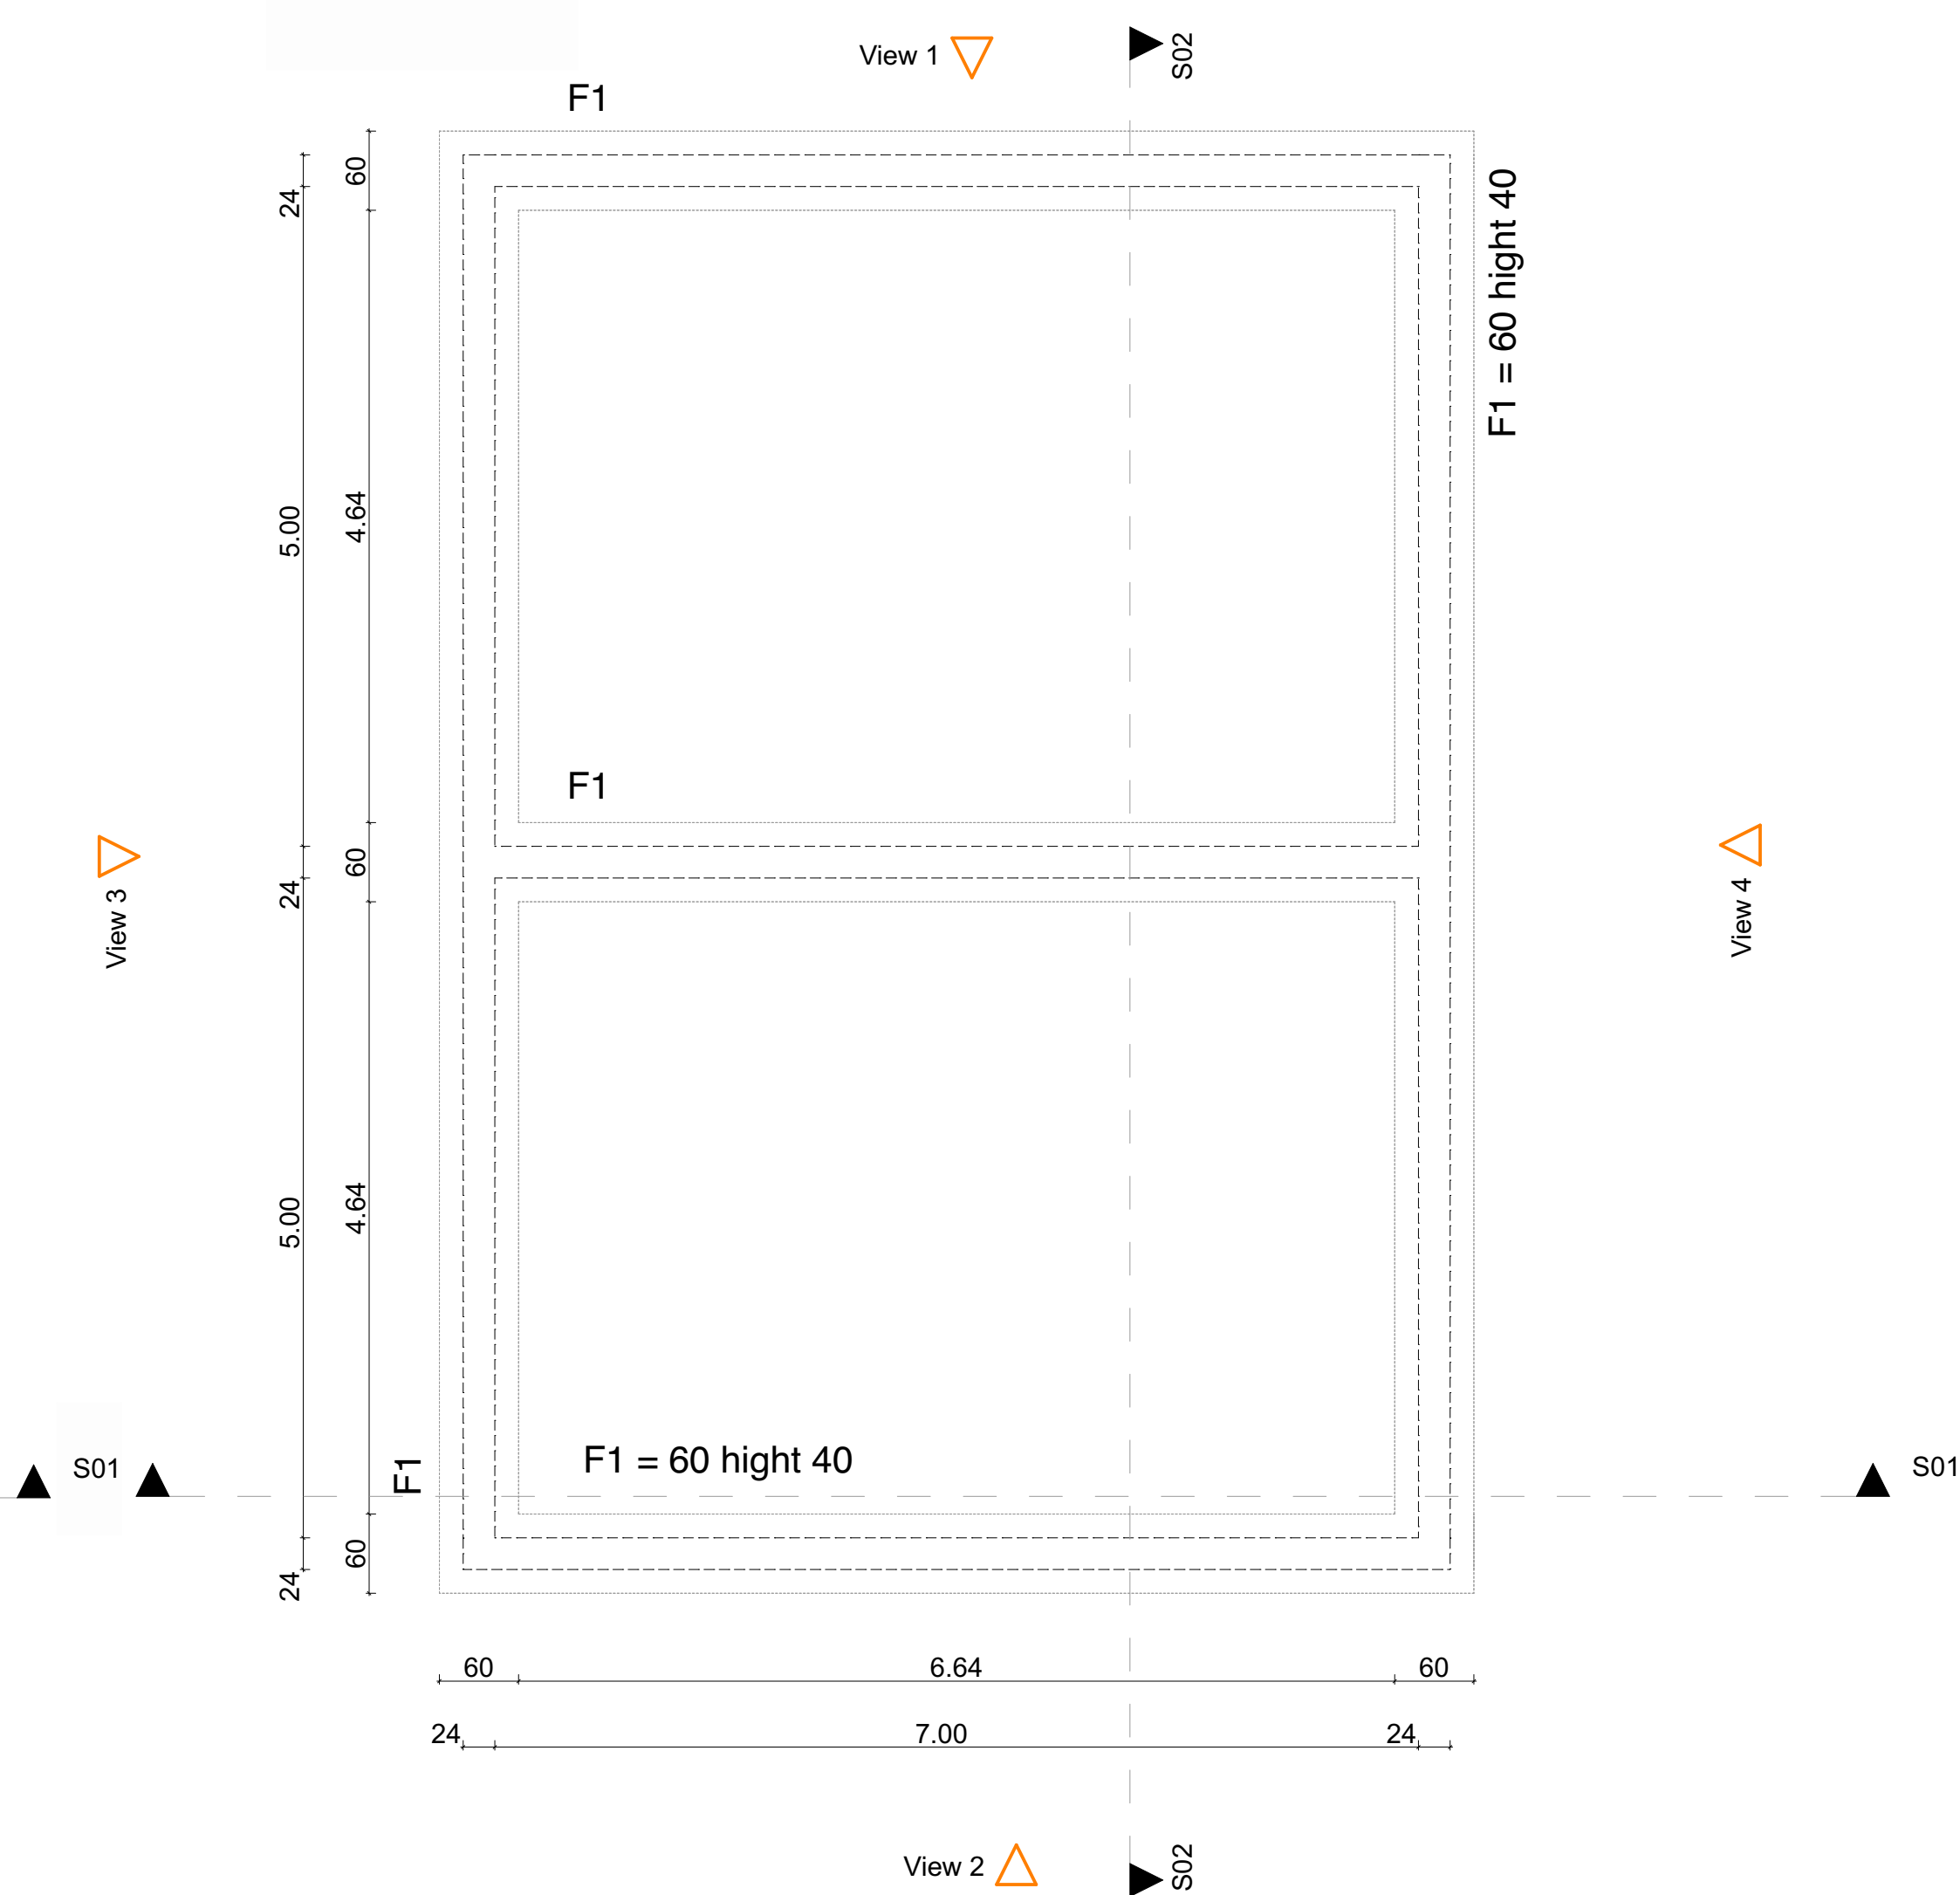


Foundation


Legal requirements must be checked and approved with local authorities

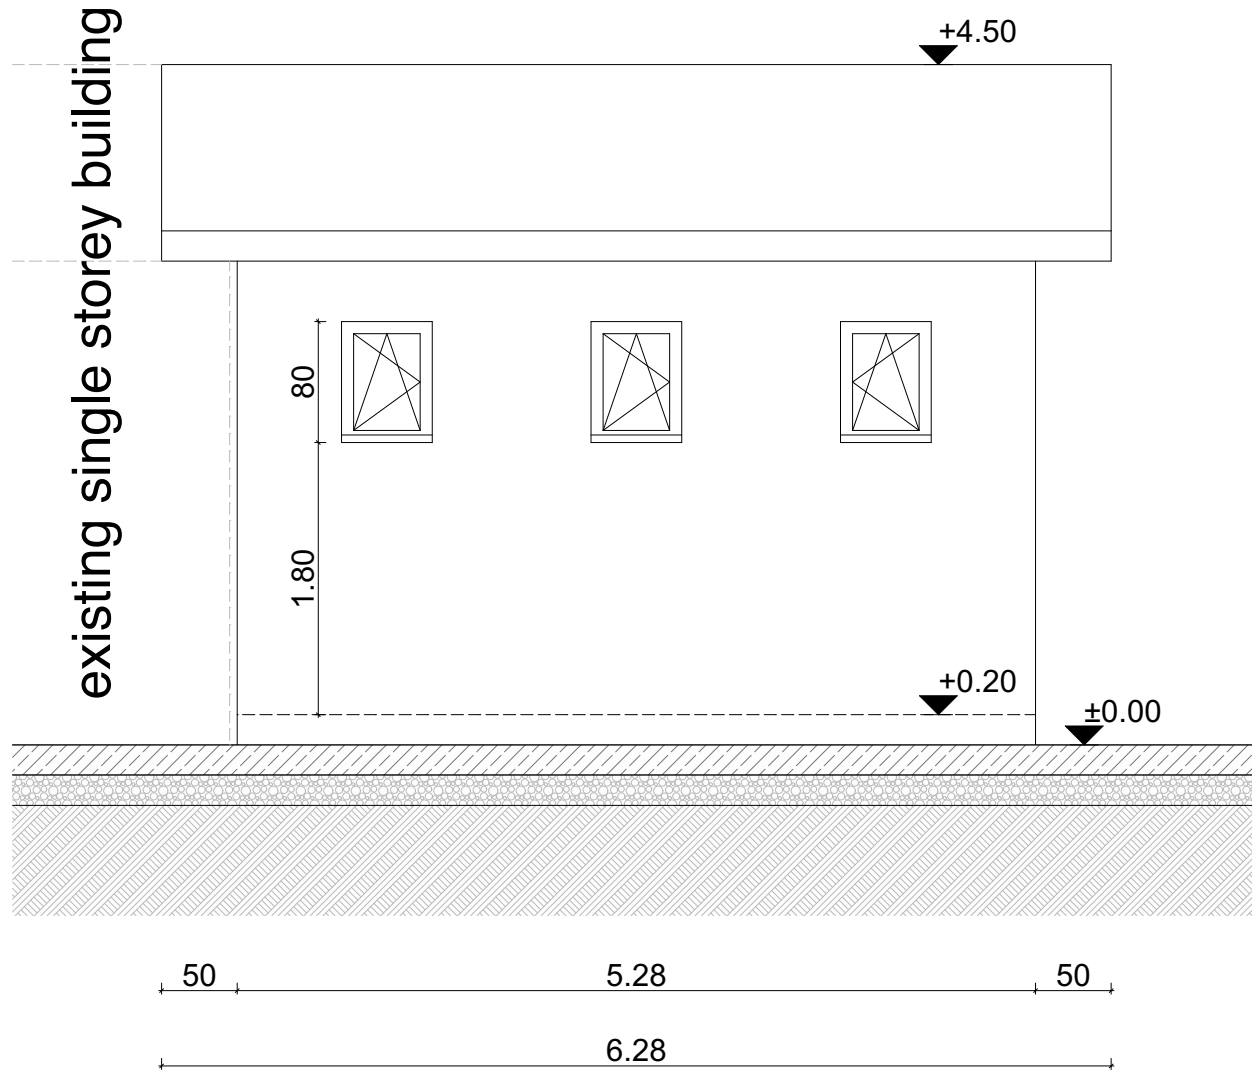


View 5

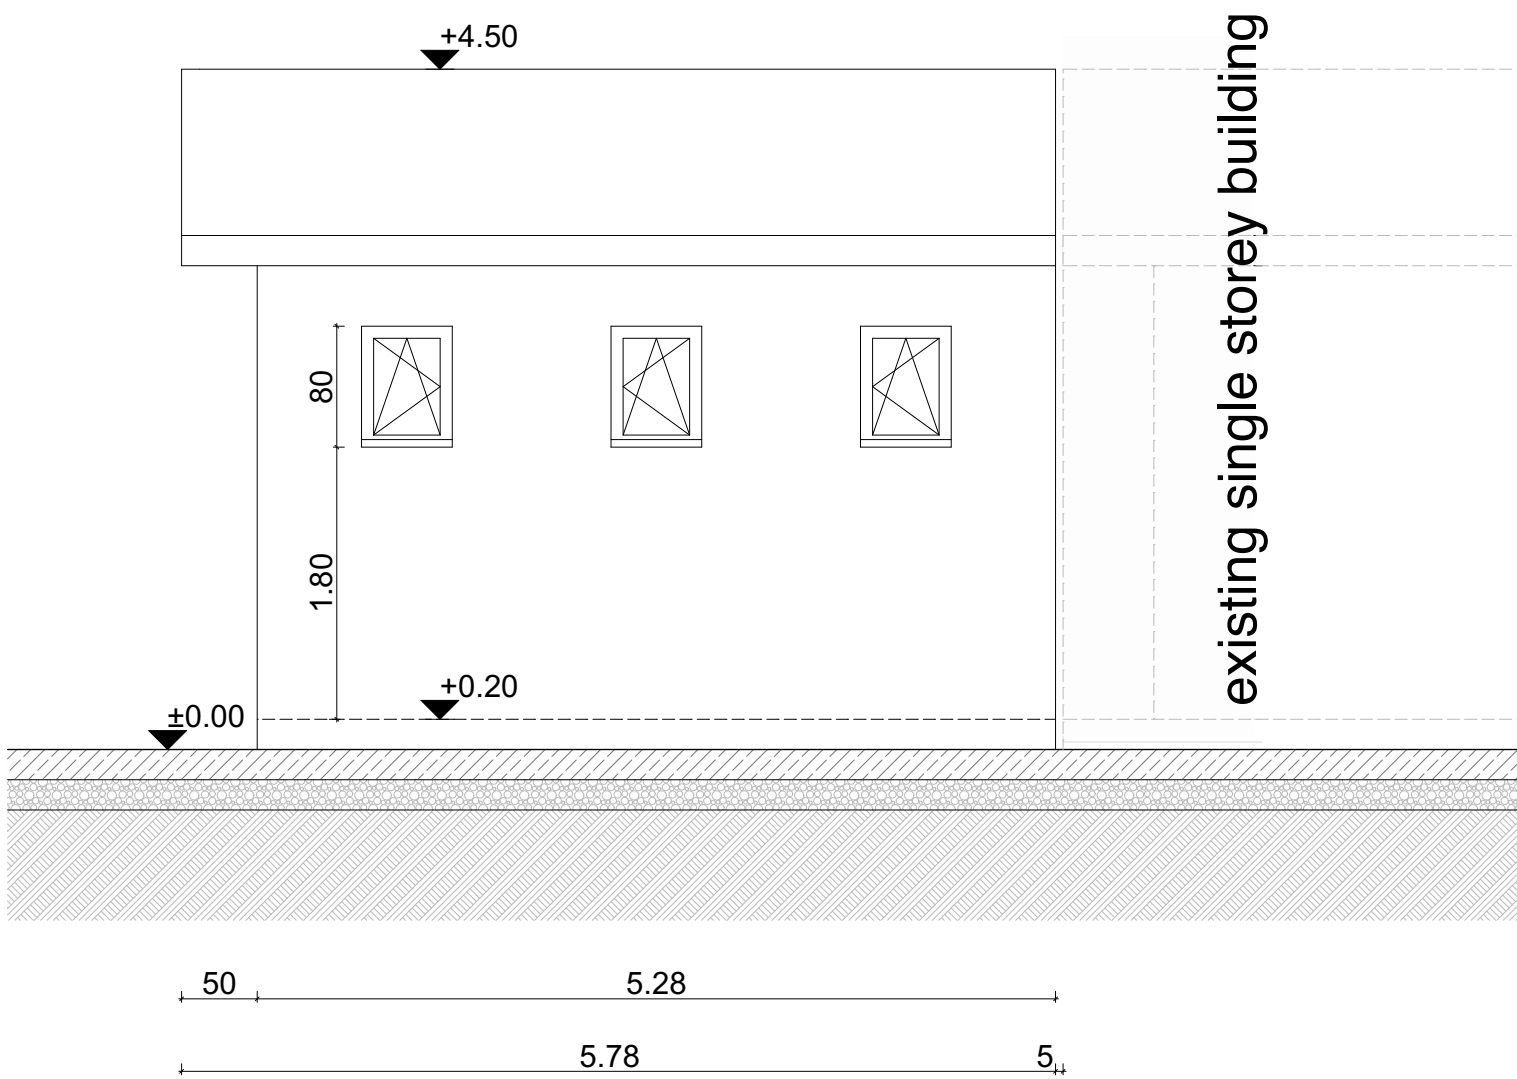


View 6

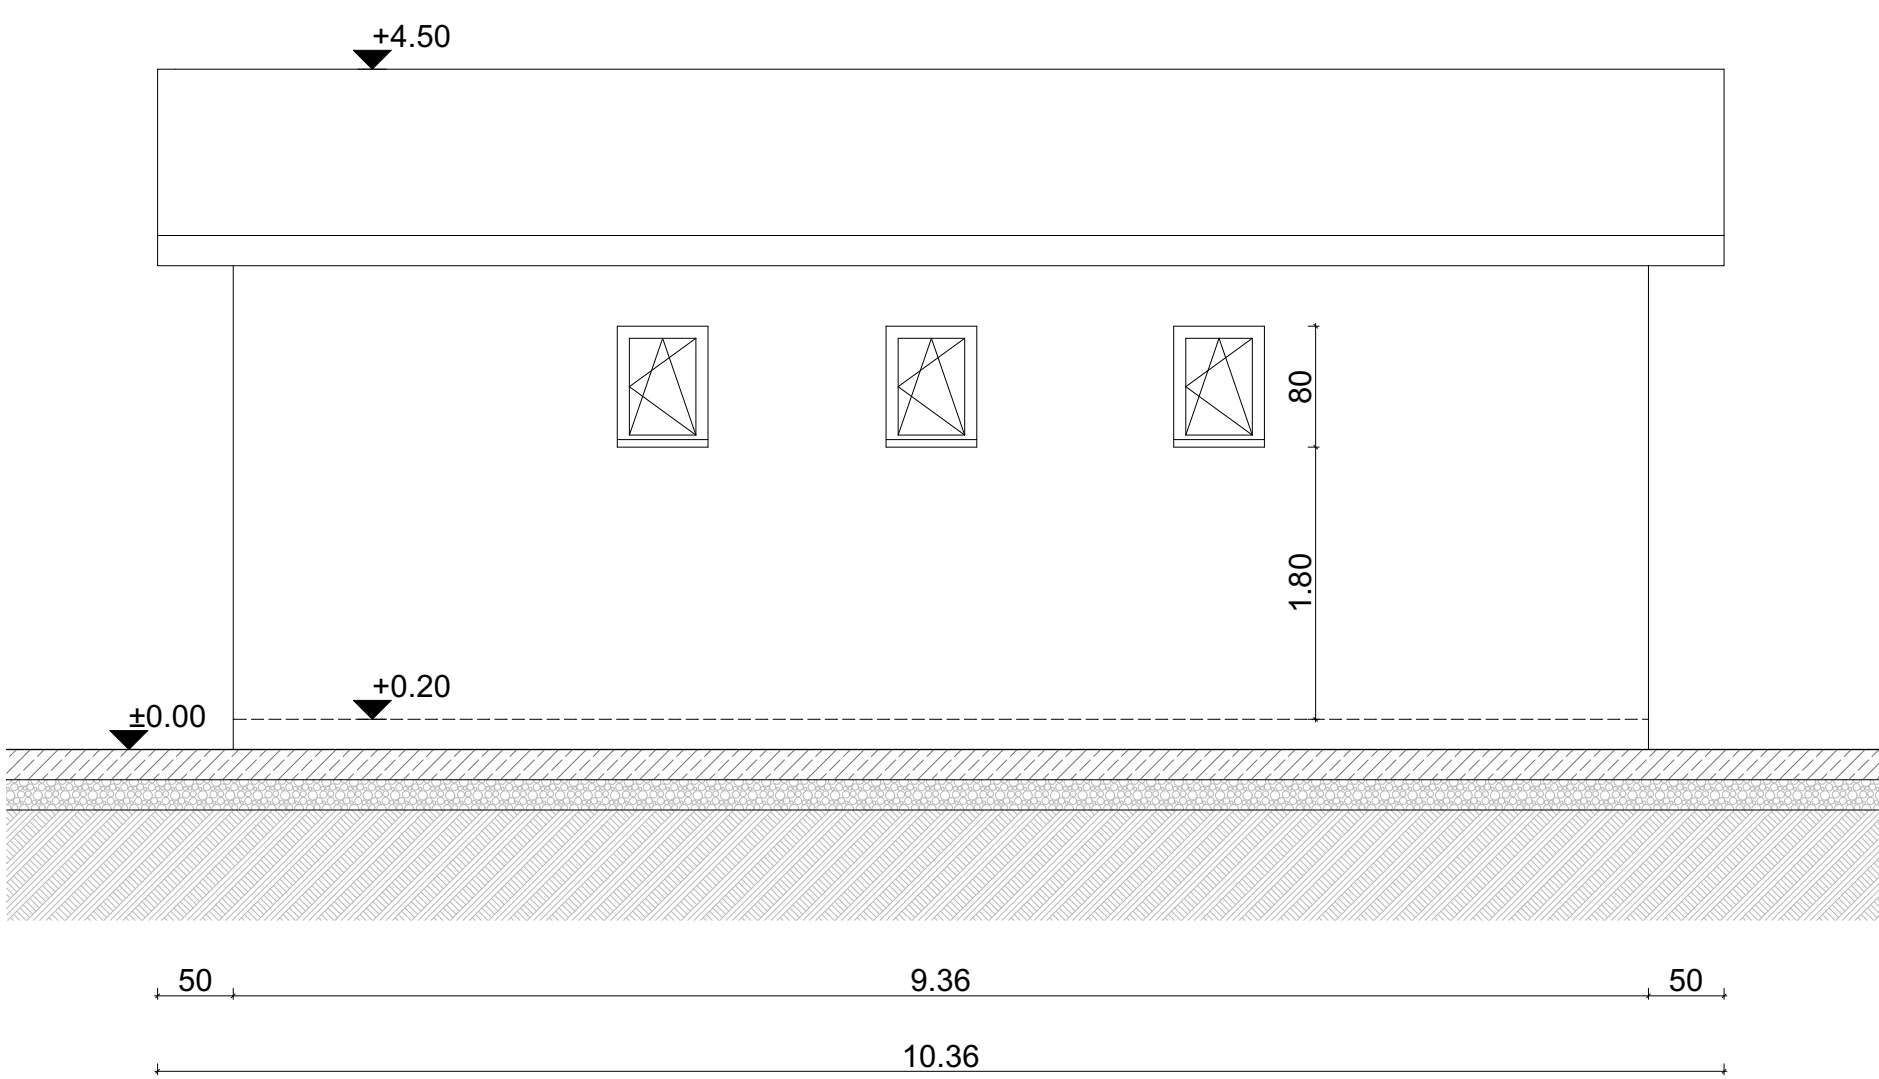


View 7

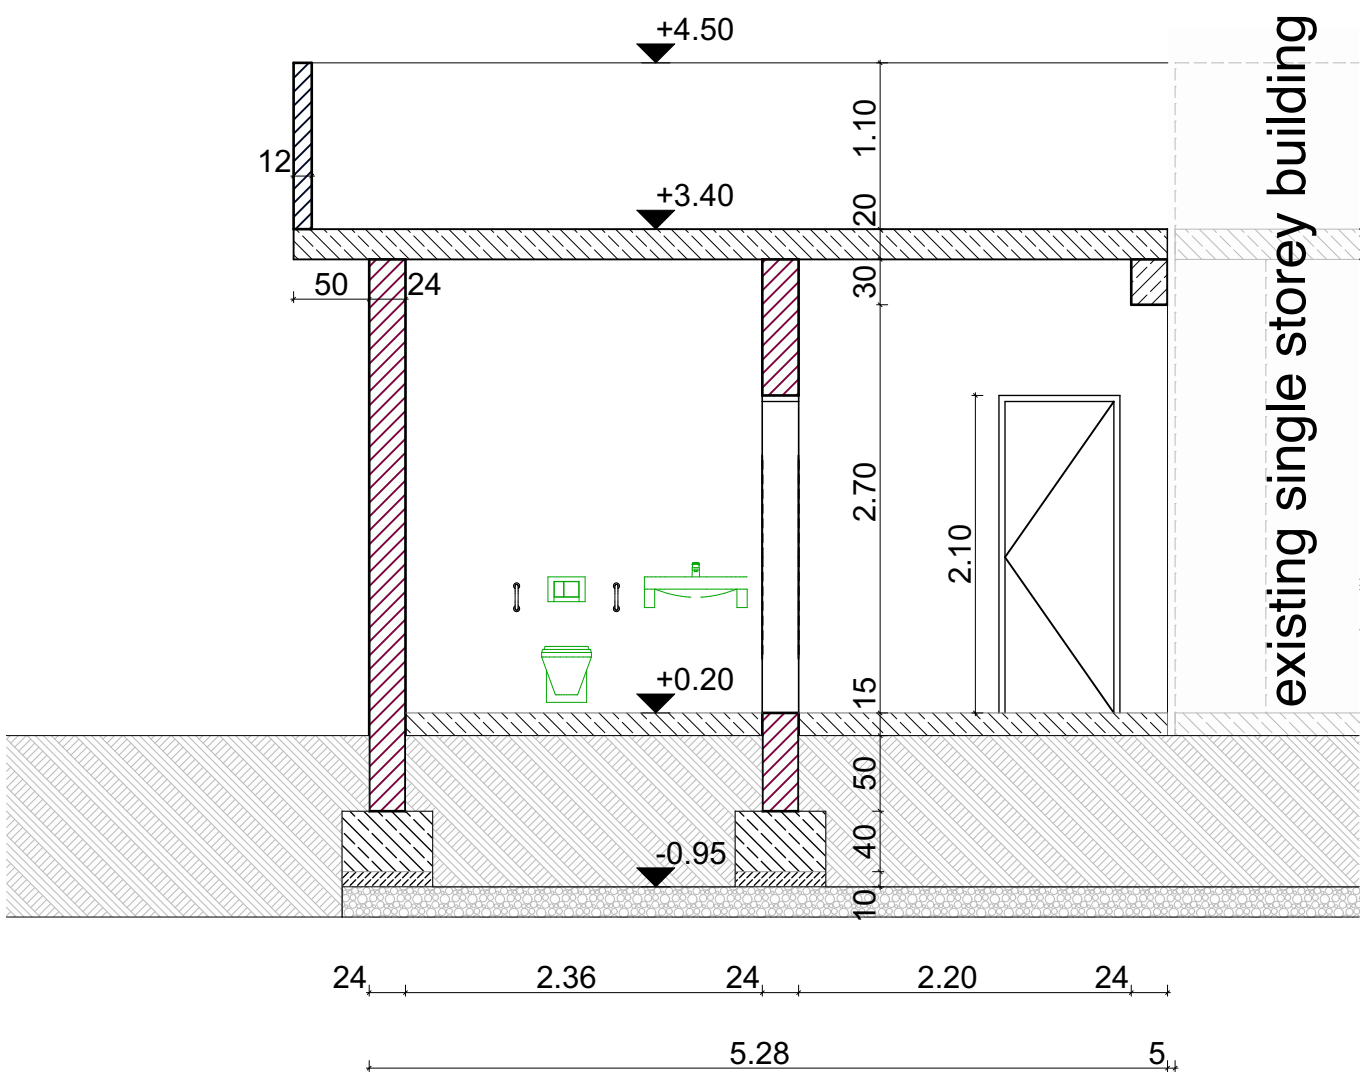


section S03

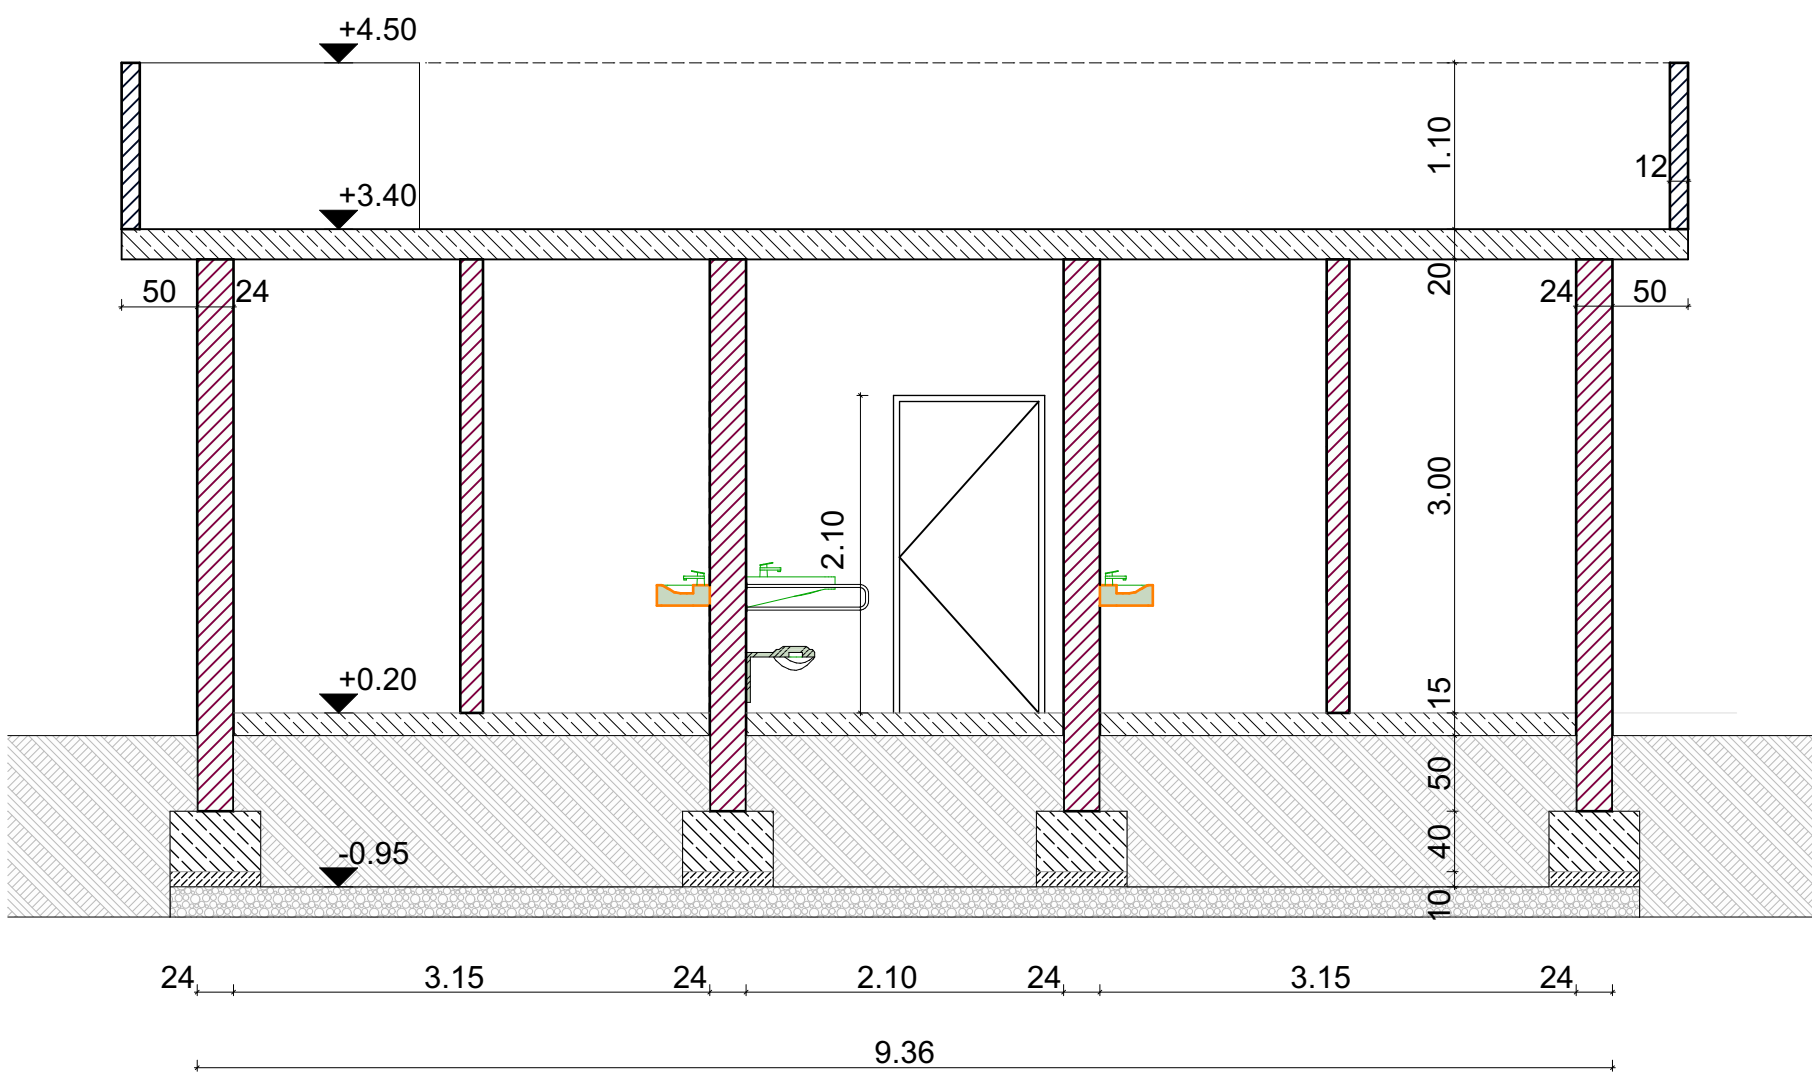

section S04

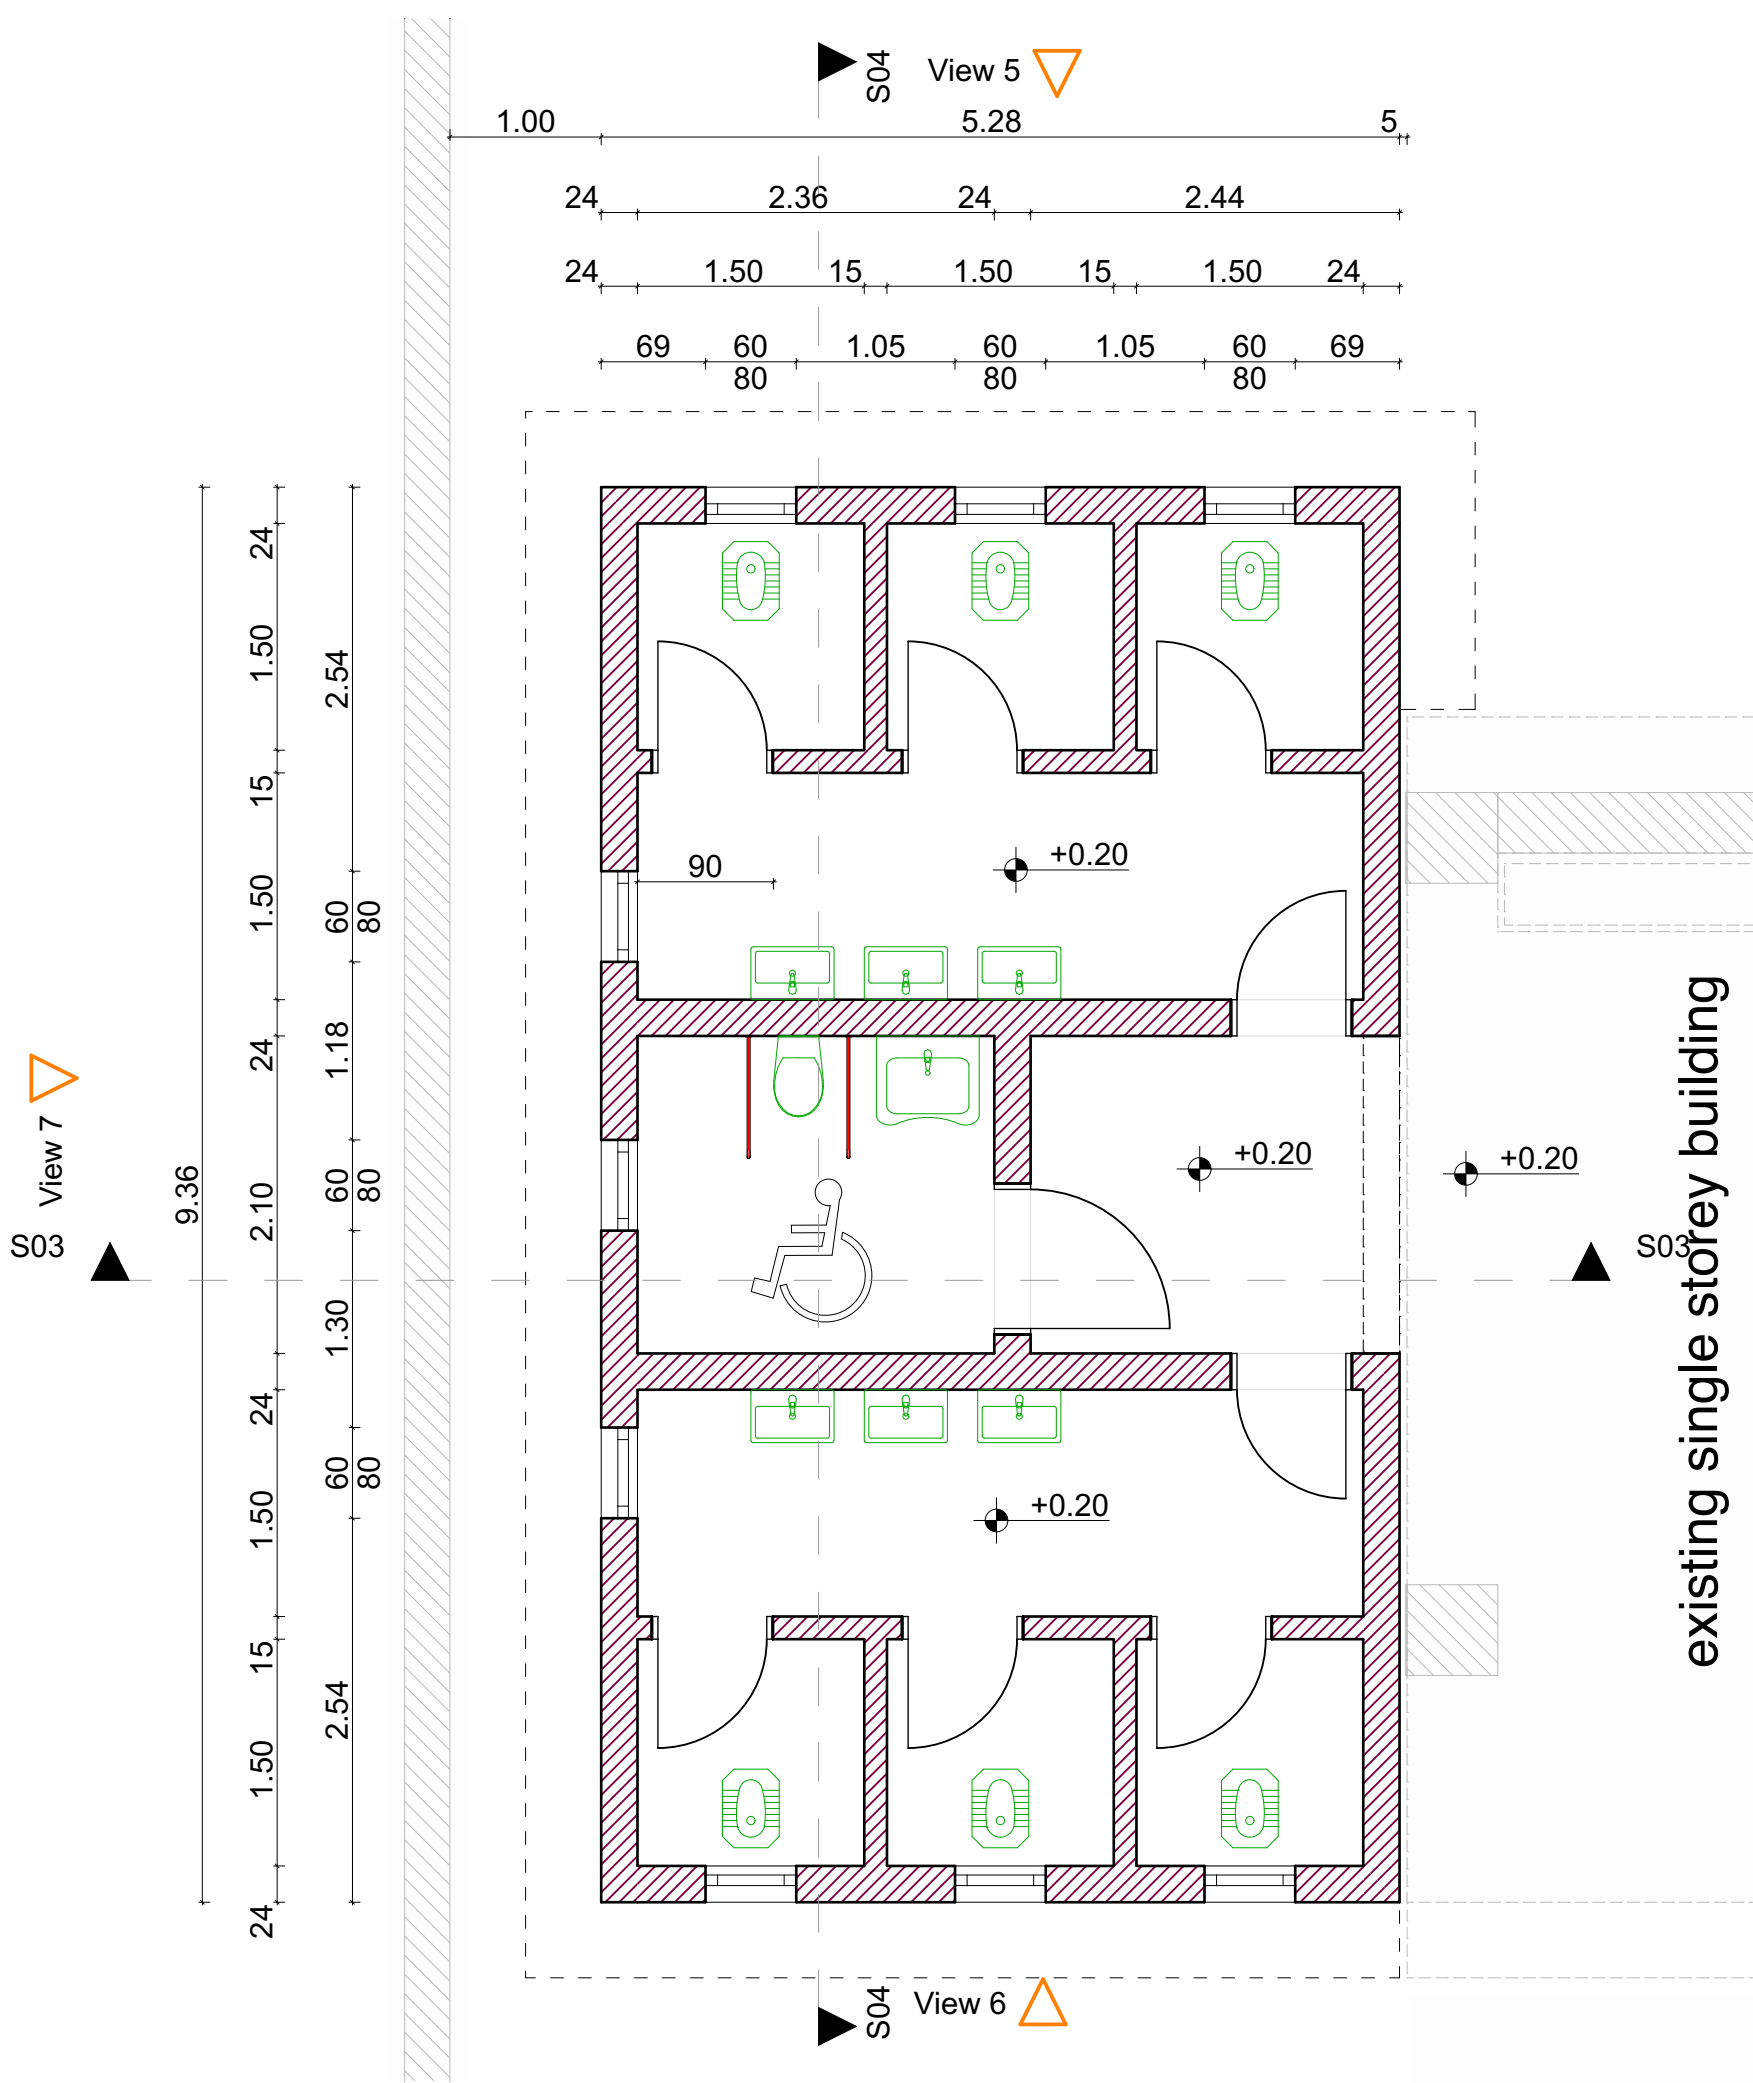

Main Floor

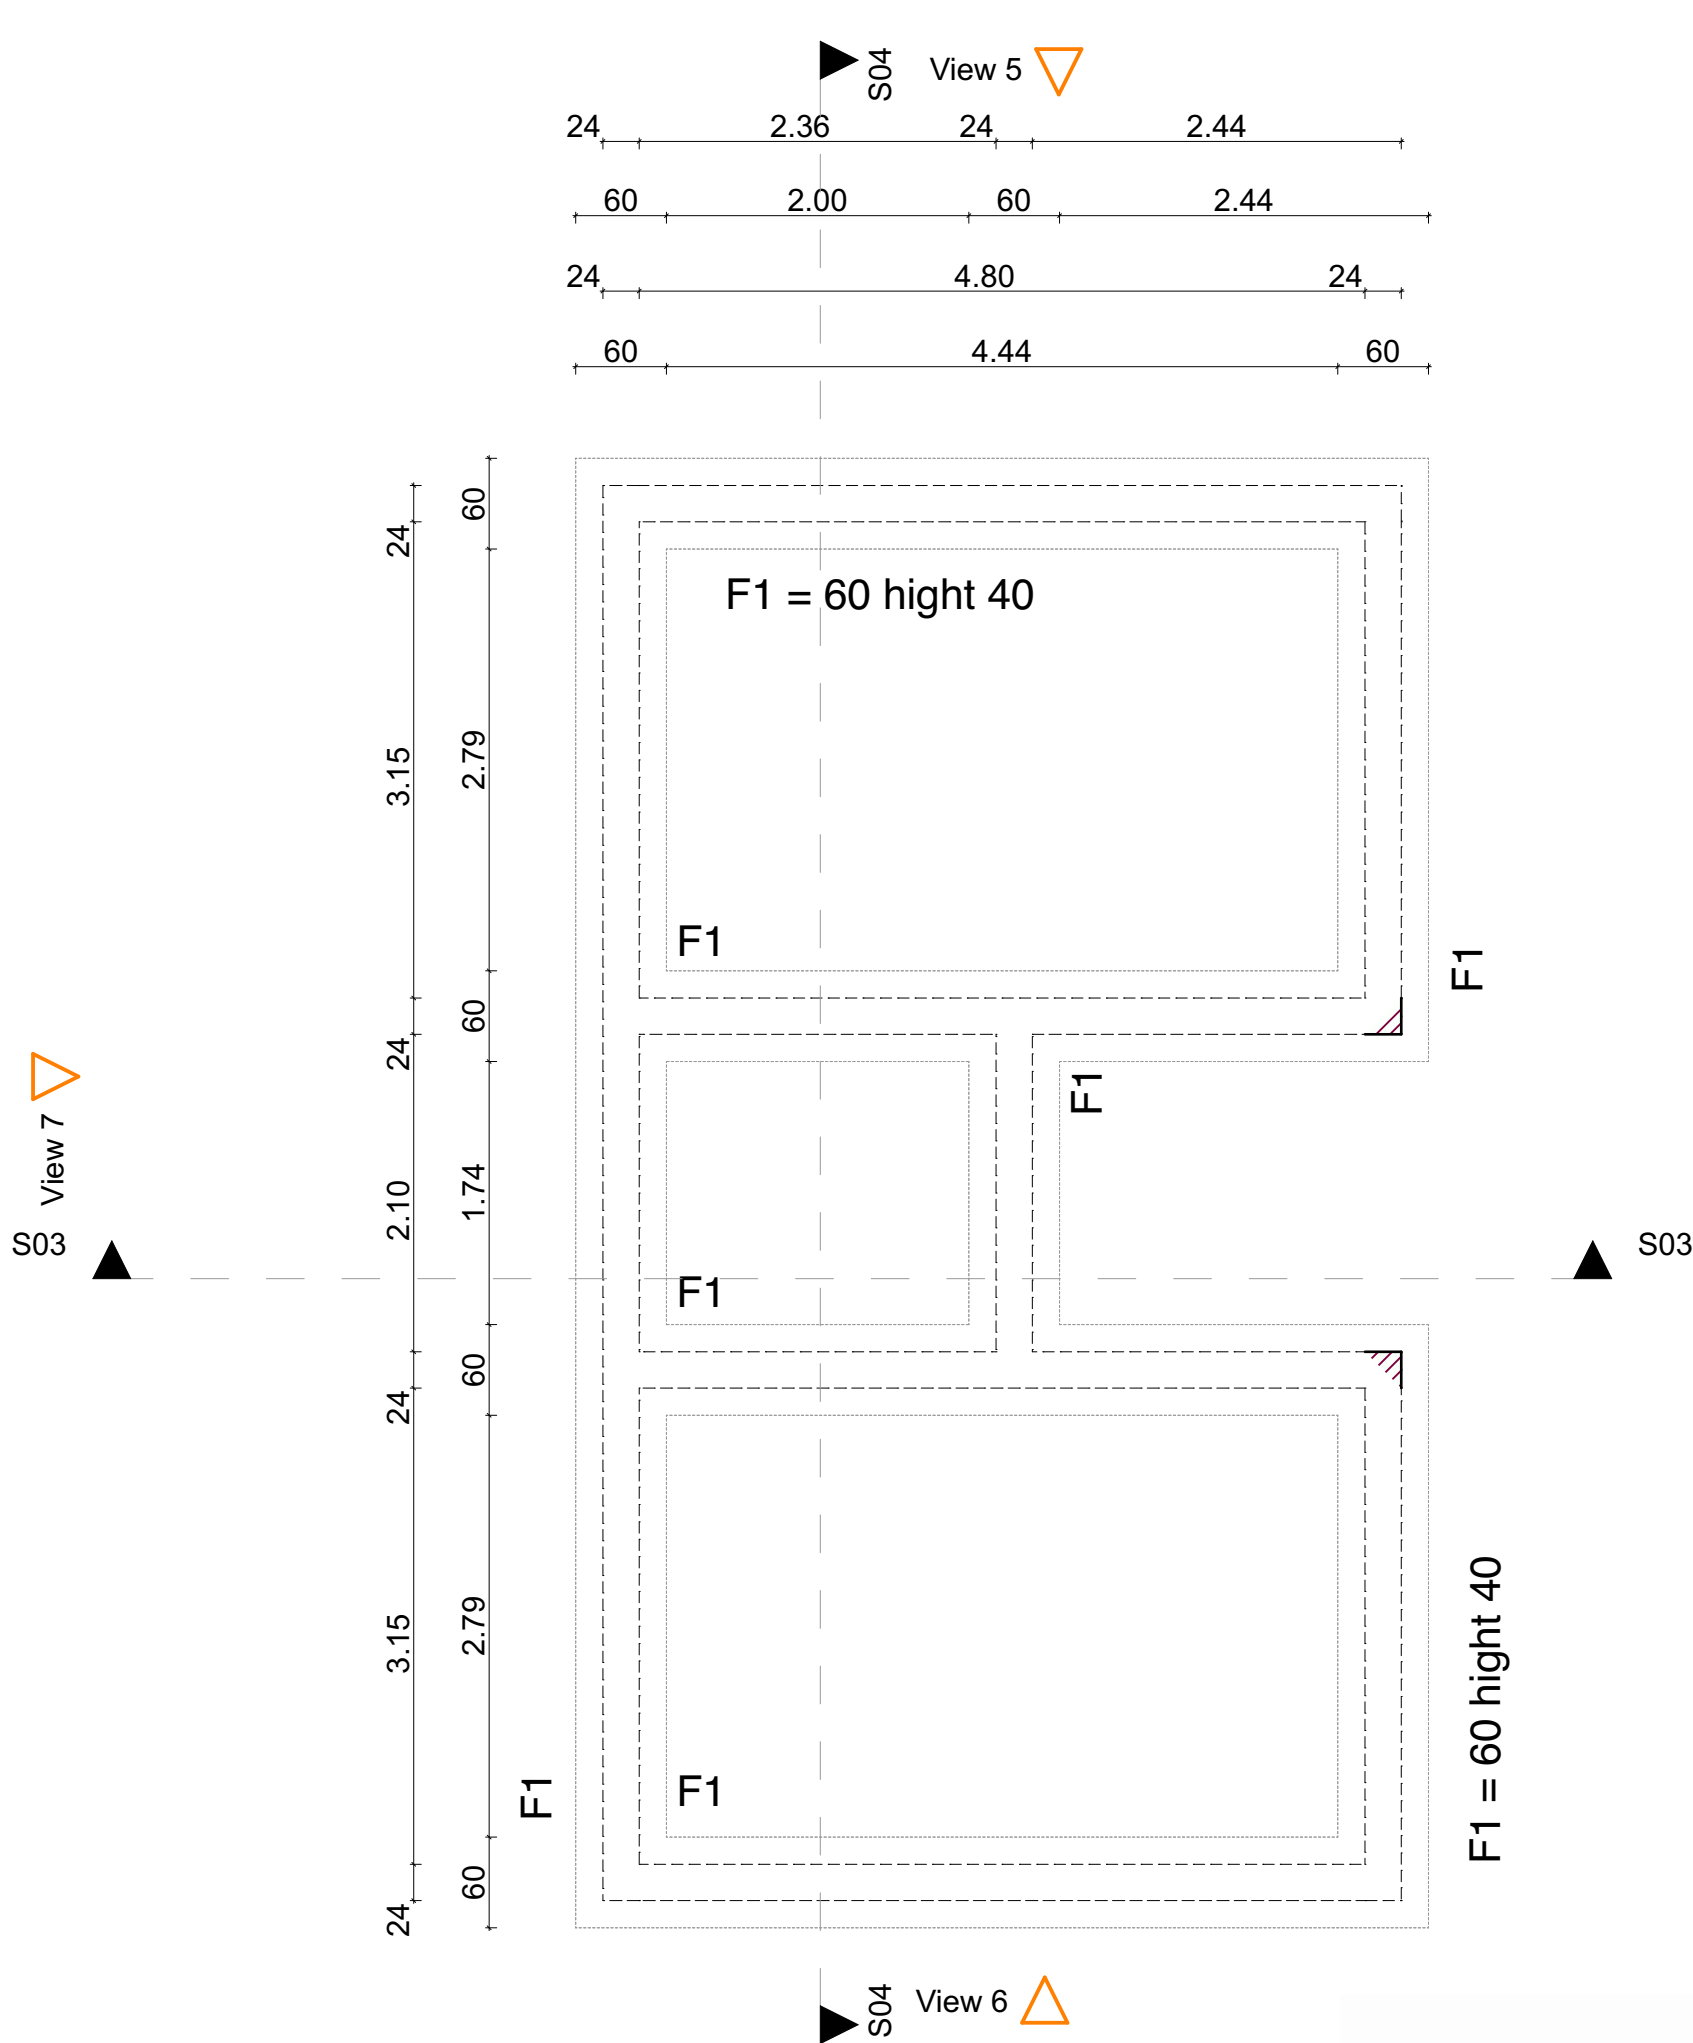

Foundation

Legal requirements must be checked and approved with local authorities

