

**Construction and Excavation 15-soak away for IDPs in Sector-1 BZBZ Area,
Amariat Al-Fallujah, Anbar Gov**

• Drawings & Figures.




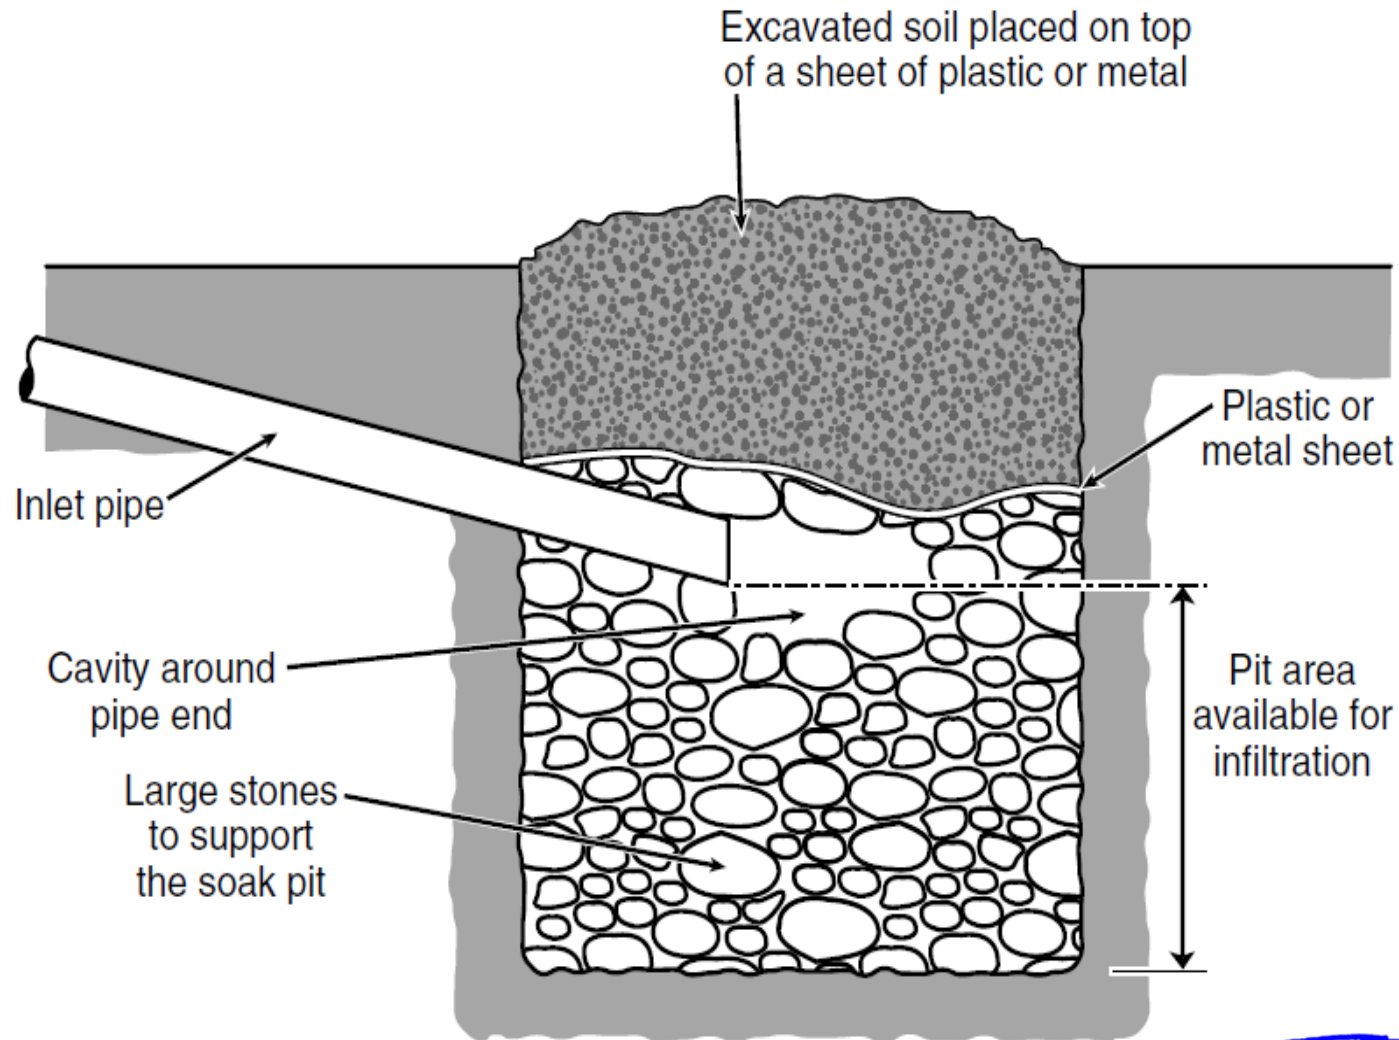



Figure 1A covered Soakaway (Engineering in Emergencies, Environmental Sanitation, page #176)

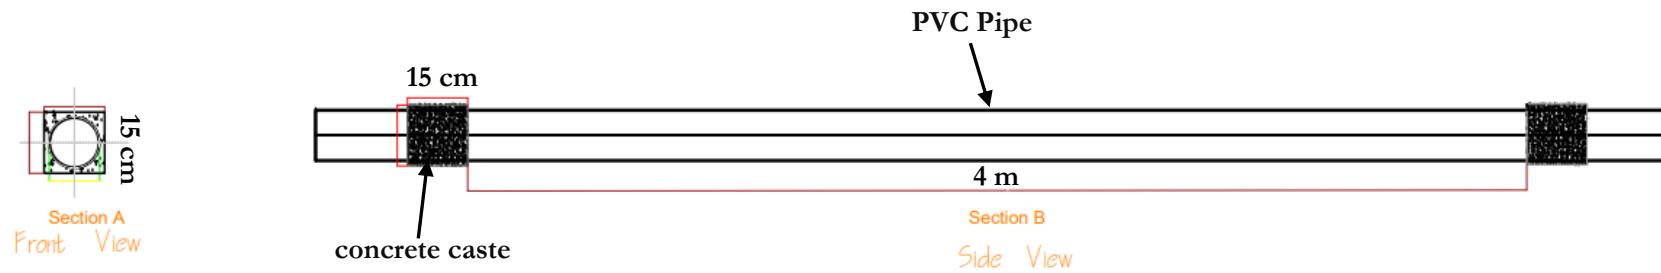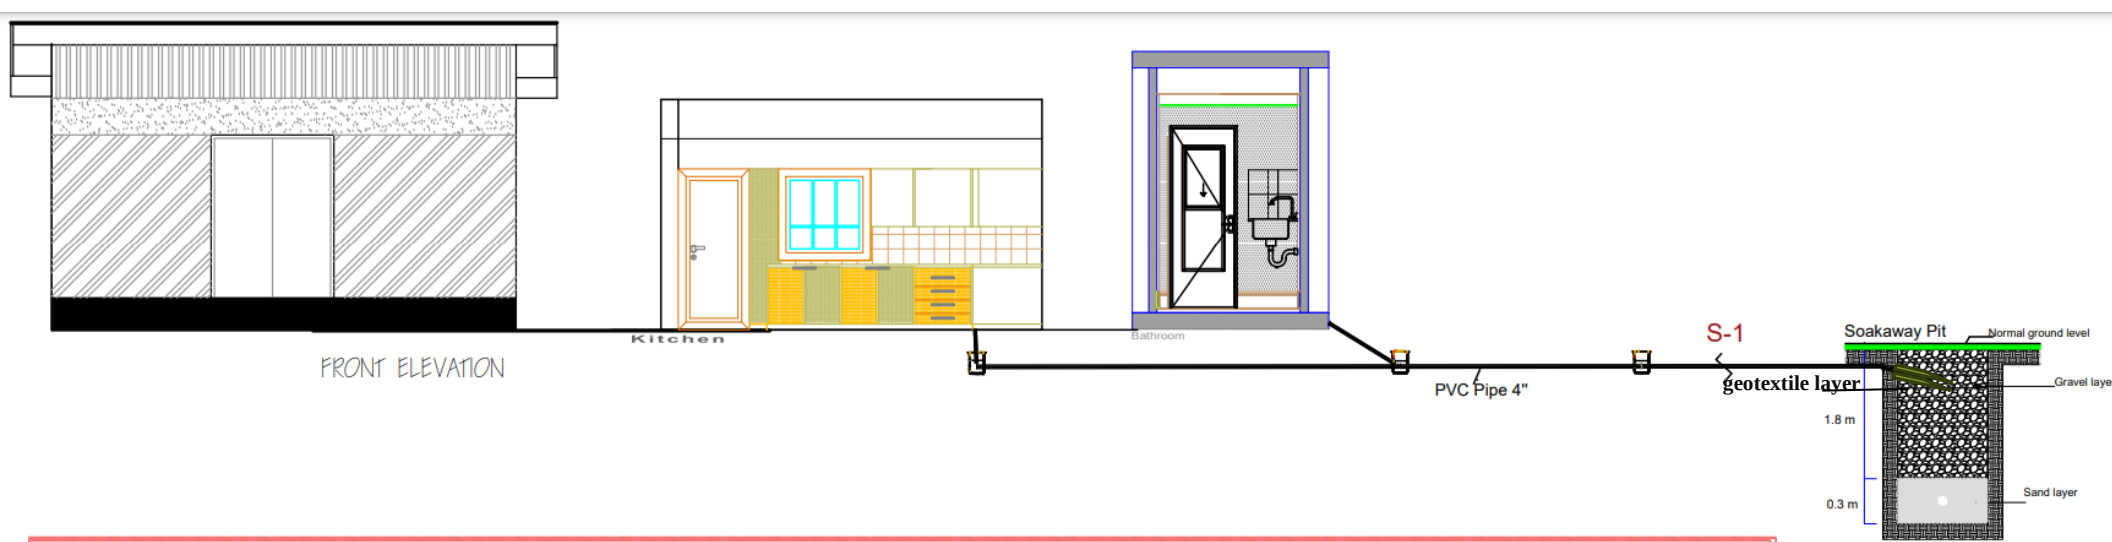

Cross Section S-1 Shown the covering of pipes with 15cm concrete from all sides.

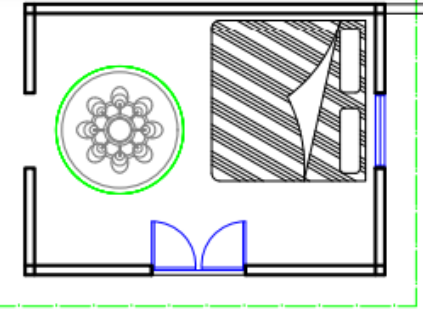

FLOOR PLAN
Room of the Shelter

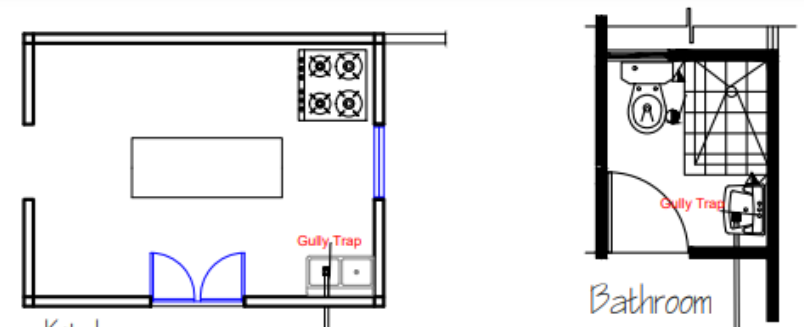

Kitchen F-1


Bathroom



F-2

Soakaway Pit

F-3

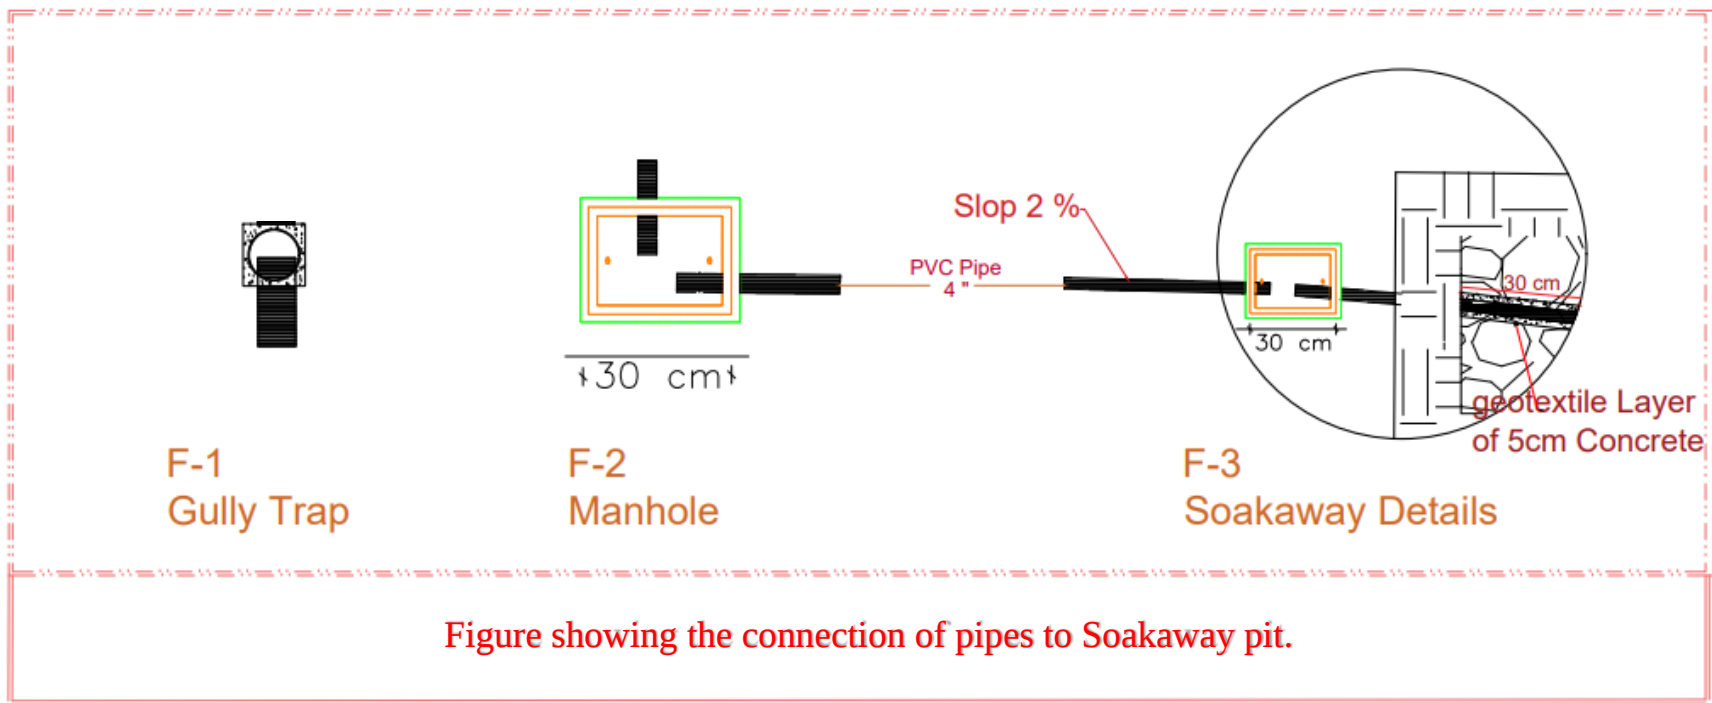

Firas S. Kamil