


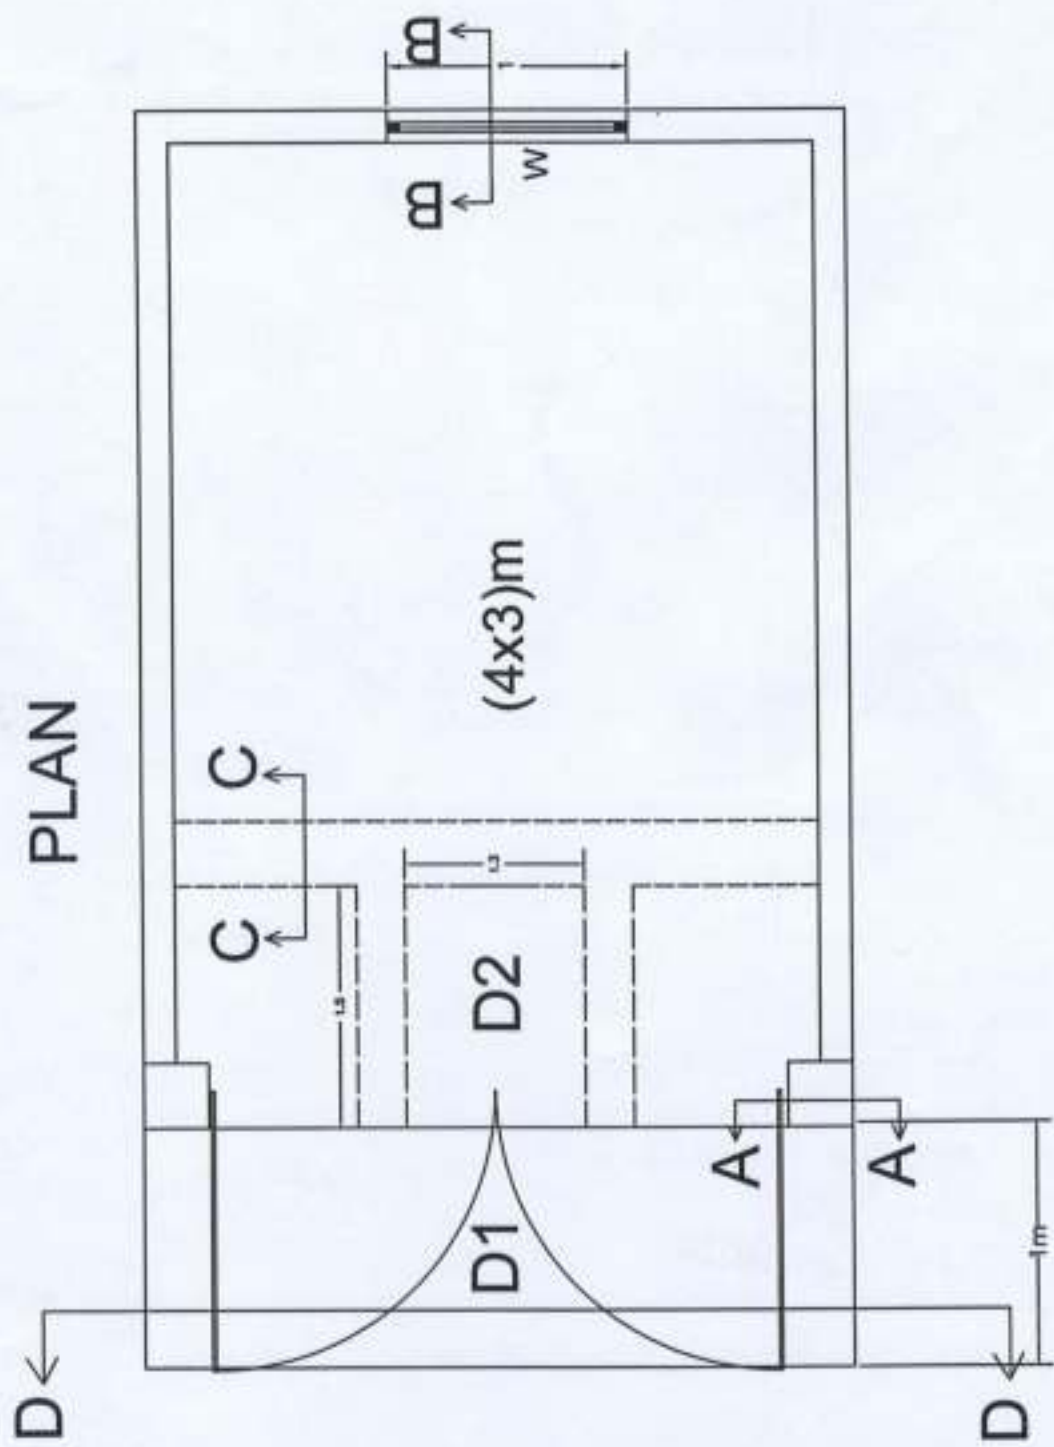

PLAN

Project name: Well and pump room		
Scale	Not to scale	Plan