


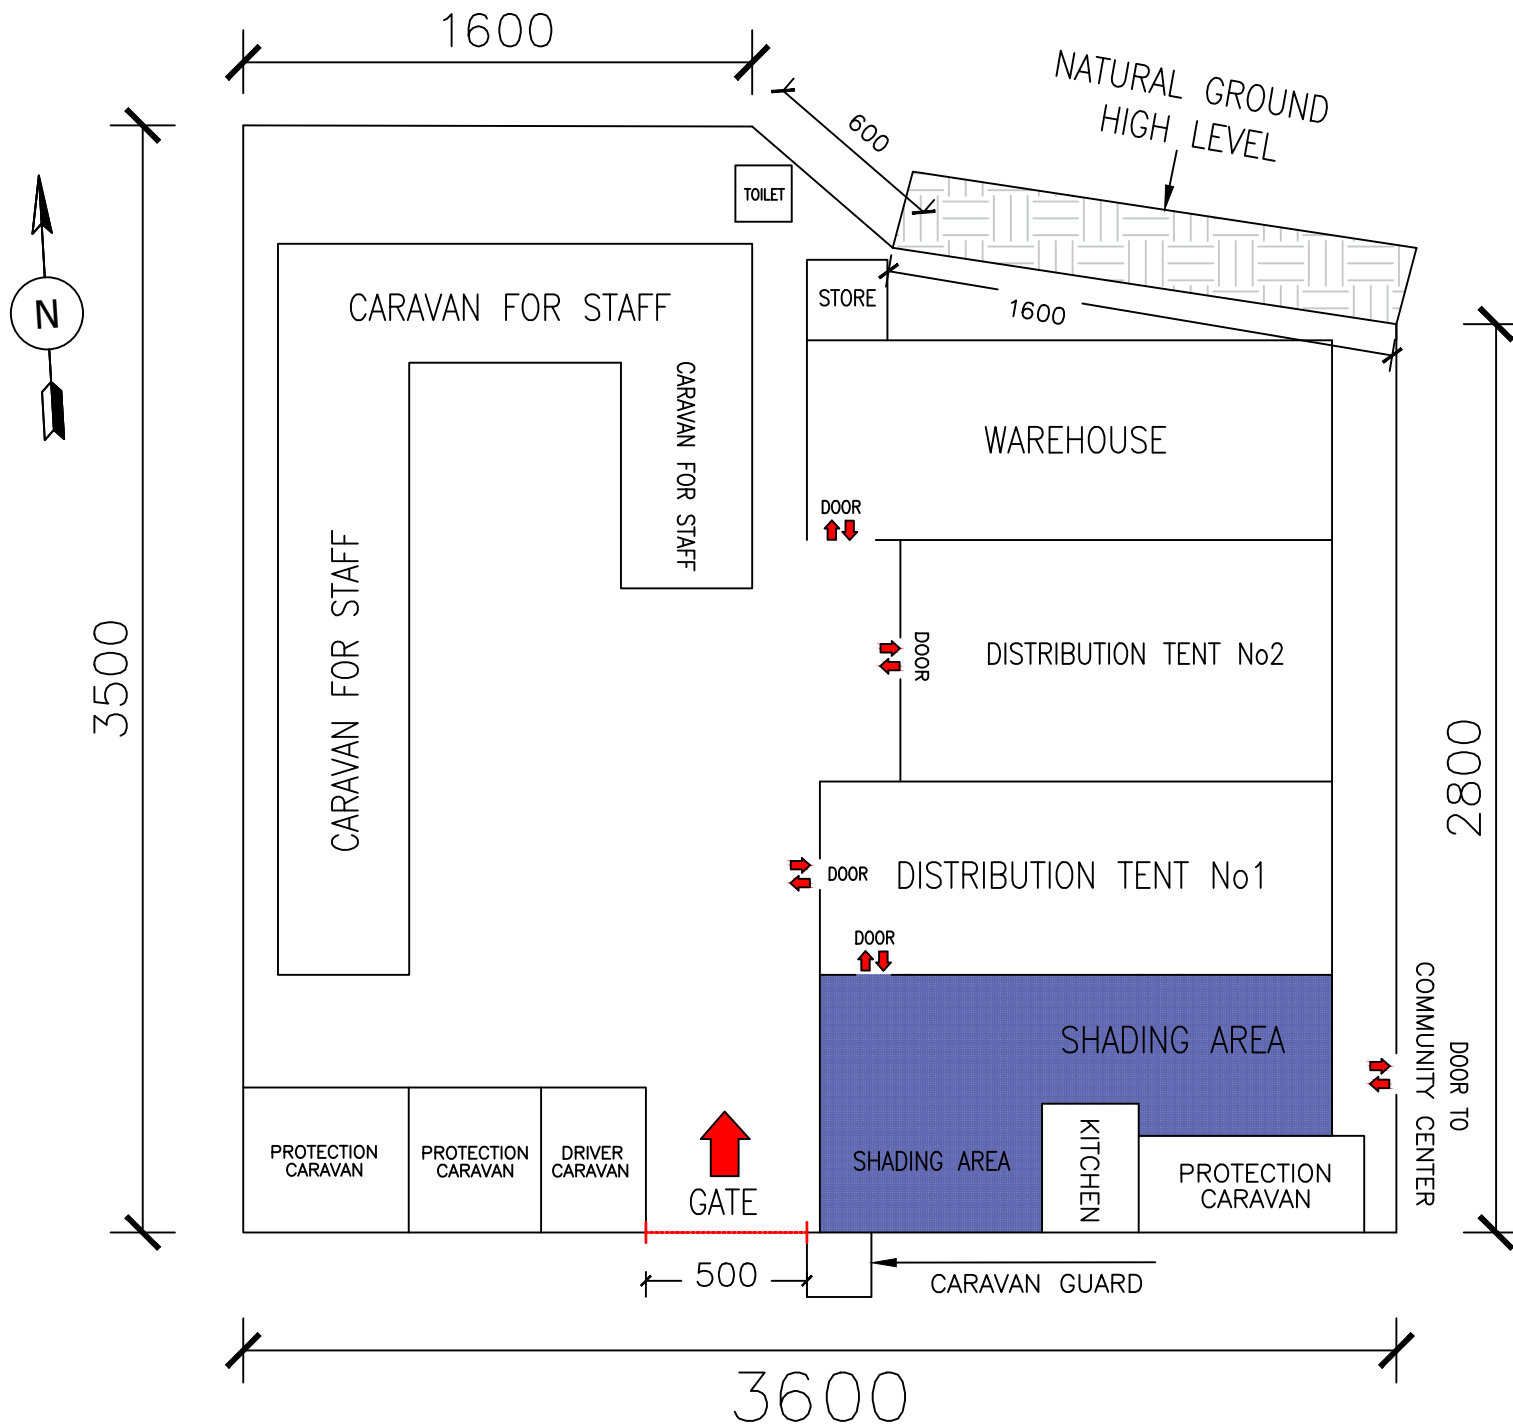

ASSOCIATED DRAWINGS

No.	TITLE

NOTES

- ALL DIMENSIONS ARE IN CENTIMETERS. GRID IN METRES.
- NO DIMENSIONS ARE TO BE SCALED FROM THIS DRAWING.
- THIS DRAWING IS TO BE READ IN CONJUNCTION WITH ALL ASSOCIATED DRAWINGS & THE SPECIFICATION.

SER	DESCRIPTION	AUTH	DATE
-----	-------------	------	------

AMENDMENTS

REHABILITATION AND
IMPROVEMENT OF THE
DISTRIBUTION CENTER

EXISTING SITE


DRAWING No/CAD FILE
ROJ - RIDC

SC2ALE	NTS	DATE	April 2024
--------	-----	------	------------

BLUMONT INTERNATIONAL	ROJ CAMP
--------------------------	----------

BLUMONT INTERNATIONAL	APPROVED
-----------------------	----------


COORDINATOR	SITE ENGINEER	DATE	SIG.
COORDINATOR	SITE ENGINEER	DATE	SIG.
DRAWN BY	SKH	CHECKED	SIG.
SURVEYED	SKH	CHECKED	SIG.

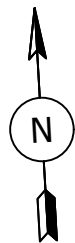

4000

3500

500

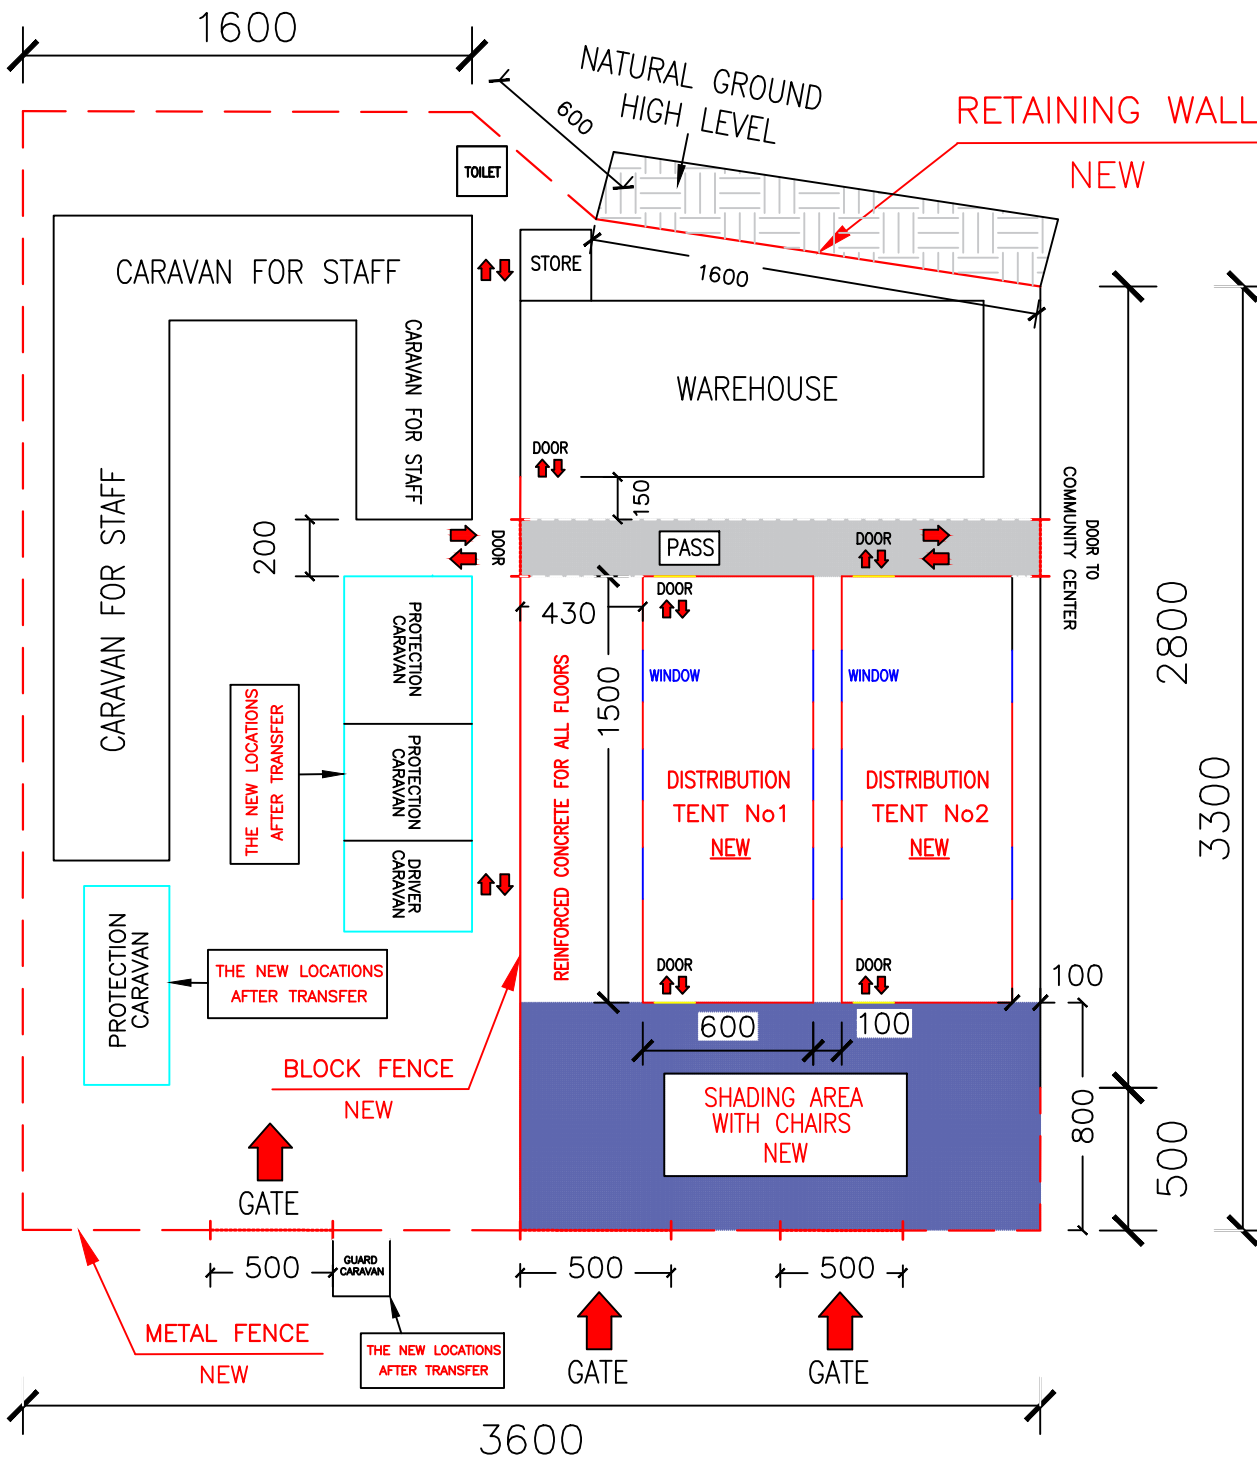

ASSOCIATED DRAWINGS

No.	TITLE

NOTES

1. ALL DIMENSIONS ARE IN CENTIMETERS. GRID IN METRES.
2. NO DIMENSIONS ARE TO BE SCALED FROM THIS DRAWING.
3. THIS DRAWING IS TO BE READ IN CONJUNCTION WITH ALL ASSOCIATED DRAWINGS & THE SPECIFICATION.

SER	DESCRIPTION	AUTH	DATE
-----	-------------	------	------

AMENDMENTS

REHABILITATION AND
IMPROVEMENT OF THE
DISTRIBUTION CENTER

PROPOSED SITE


DRAWING No/CAD FILE
ROJ - RIDC

SC2ALE NTS DATE April 2024

BLUMONT INTERNATIONAL ROJ CAMP

BLUMONT INTERNATIONAL APPROVED

COORDINATOR SITE ENGINEER QS	DATE	SIG.
COORDINATOR SITE ENGINEER QS	DATE	SIG.
DRAWN BY SKH	CHECKED	SIG.
SURVEYED SKH	CHECKED	SIG.

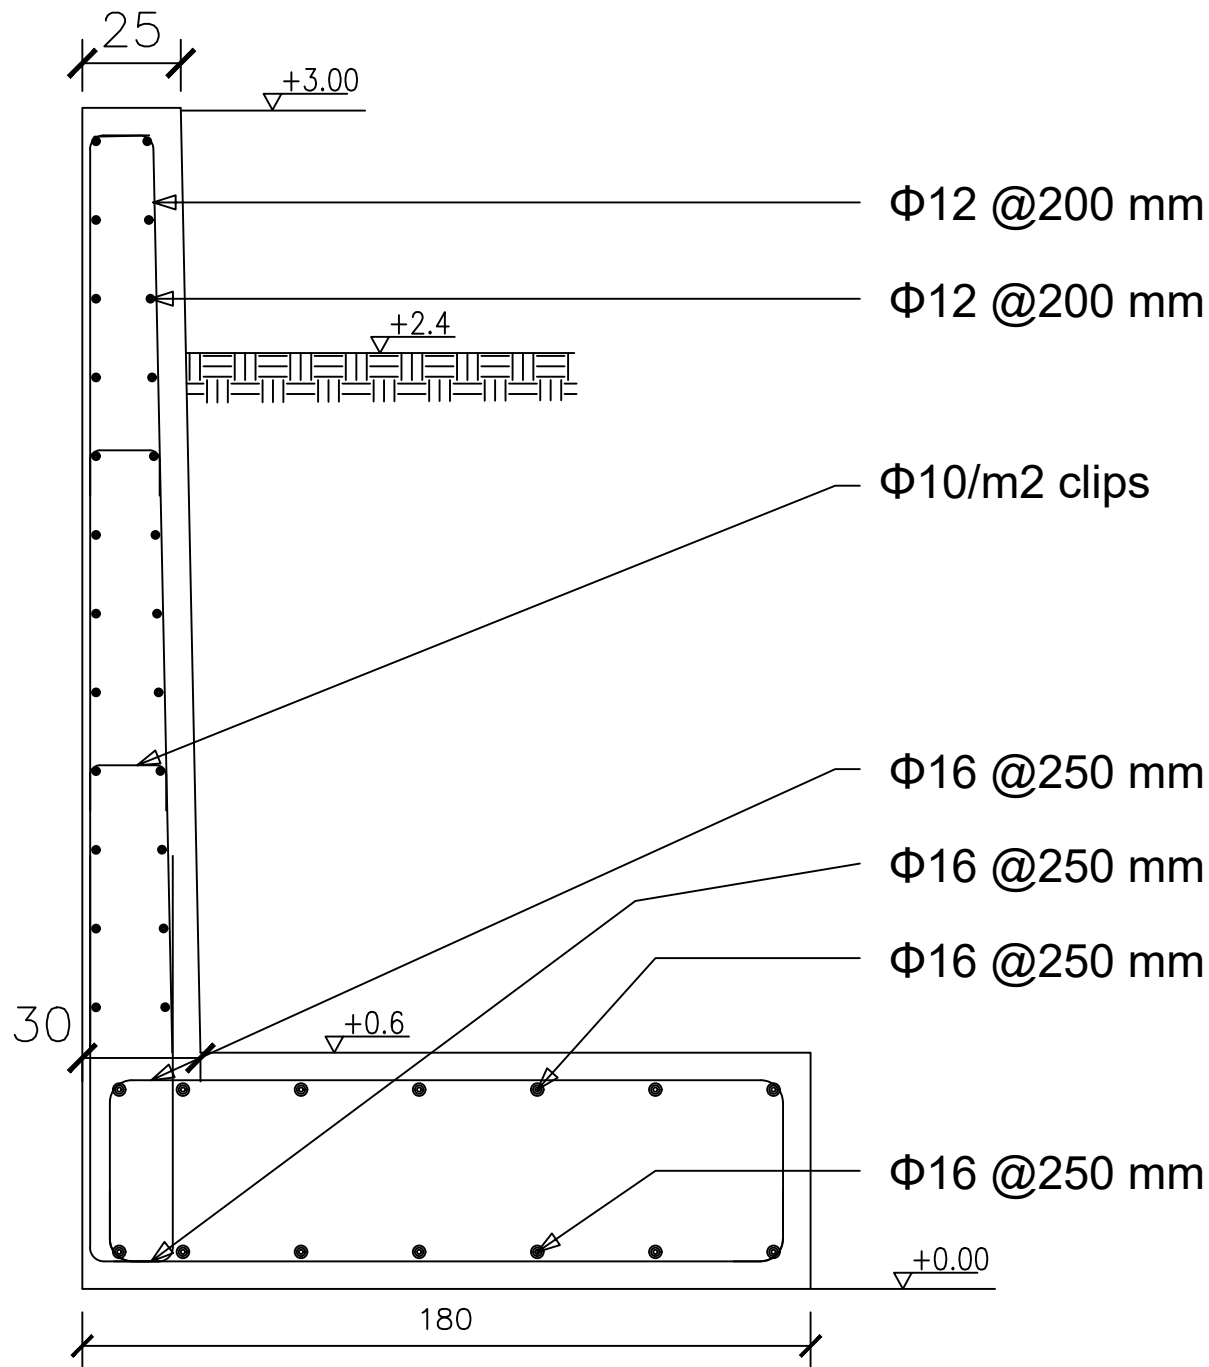

ASSOCIATED DRAWINGS

NOTES

1. ALL DIMENSIONS ARE IN CENTIMETERS. GRID IN METRES.
2. NO DIMENSIONS ARE TO BE SCALED FROM THIS DRAWING.
3. THIS DRAWING IS TO BE READ IN CONJUNCTION WITH ALL ASSOCIATED DRAWINGS & THE SPECIFICATION.

AMENDMENTS

REHABILITATION AND IMPROVEMENT OF THE DISTRIBUTION CENTER

RETAINING WALL

DRAWING No/CAD FILE

ROJ - RIDC


BLUMONT
INTERNATIONAL

ROJ CAMP


BLUMONT INTERNATIONAL

APPROVED


COORDINATOR SITE ENGINEER QS	DATE	SIG.
COORDINATOR SITE ENGINEER QS	DATE	SIG.
DRAWN BY SKH	CHECKED	SIG.
SURVEYED SKH	CHECKED	SIG.

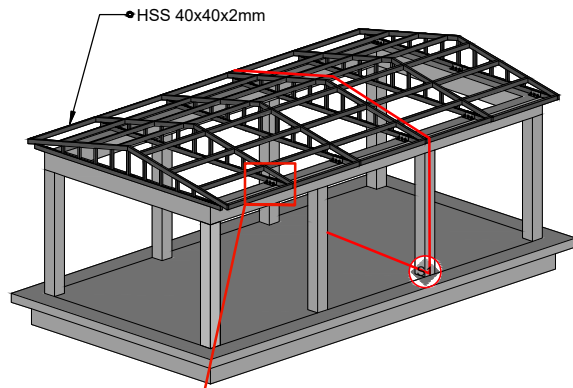



01
D
STRUCTURAL SKELETON ISO
SCALE 1:100

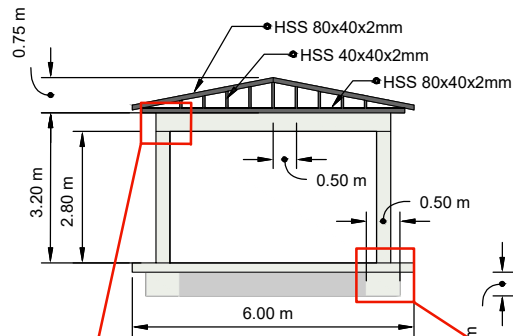


01
S
SECTION 01
SCALE 1:200

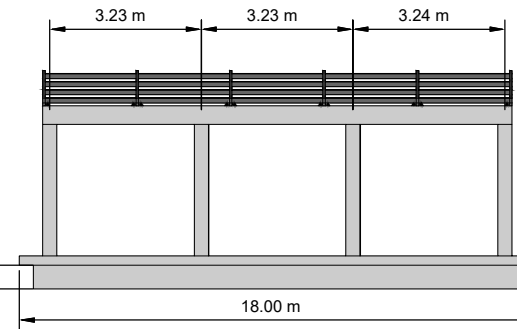

02
D
STRUCTURAL SKELETON SIDE
SCALE 1:100

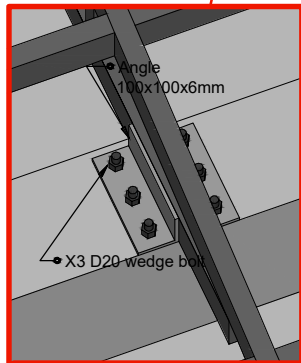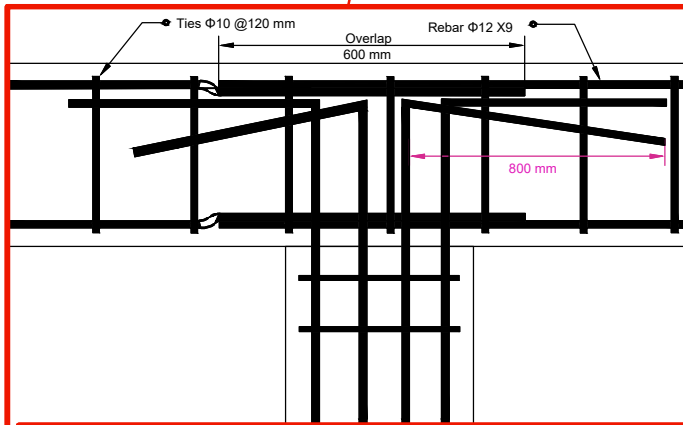


EACH TRUSS ARCH IS ANCHORED @4 SIDES

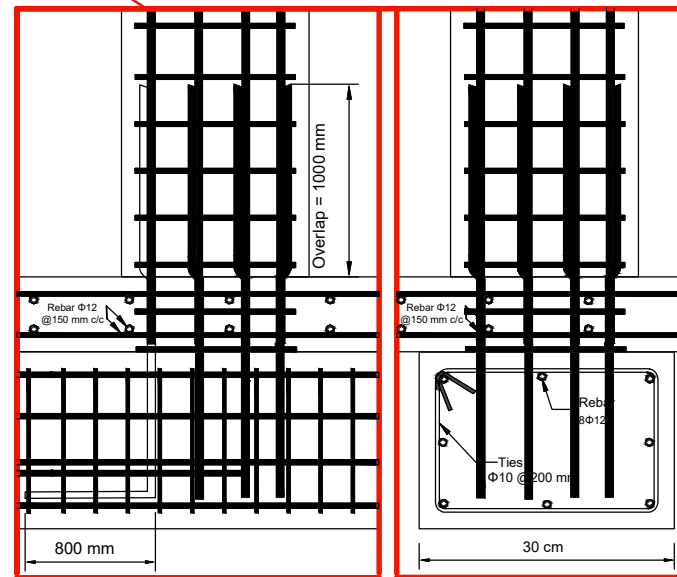


SIDE SECTION

FRONT SECTION

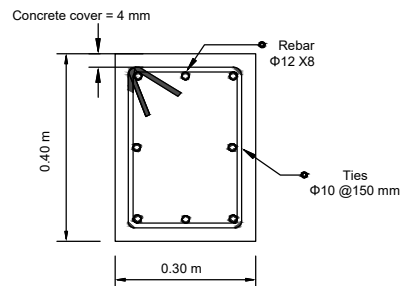

BEAM CROSS-SECTION

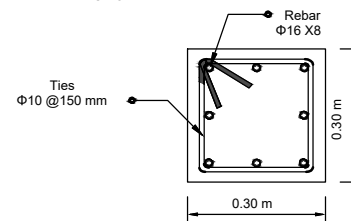

COLUMN TYPE 1

ASSOCIATED DRAWINGS

No.	TITLE

NOTES

- ALL DIMENSIONS ARE IN CENTIMETERS. GRID IN METRES.
- NO DIMENSIONS ARE TO BE SCALED FROM THIS DRAWING.
- THIS DRAWING IS TO BE READ IN CONJUNCTION WITH ALL ASSOCIATED DRAWINGS & THE SPECIFICATION.

SER	DESCRIPTION	AUTH	DATE
-----	-------------	------	------

AMENDMENTS

REHABILITATION AND
IMPROVEMENT OF THE
DISTRIBUTION CENTER

TENT DETAILS

DRAWING No/CAD FILE
ROJ - RIDC

SC2ALE	DATE
NTS	April 2024


BLUMONT
INTERNATIONAL

ROJ CAMP

BLUMONT INTERNATIONAL

APPROVED

COORDINATOR SITE ENGINEER	DATE	SIG.
COORDINATOR SITE ENGINEER	DATE	SIG.
DRAWN BY	CHECKED	SIG.
SURVEYED	CHECKED	SIG.

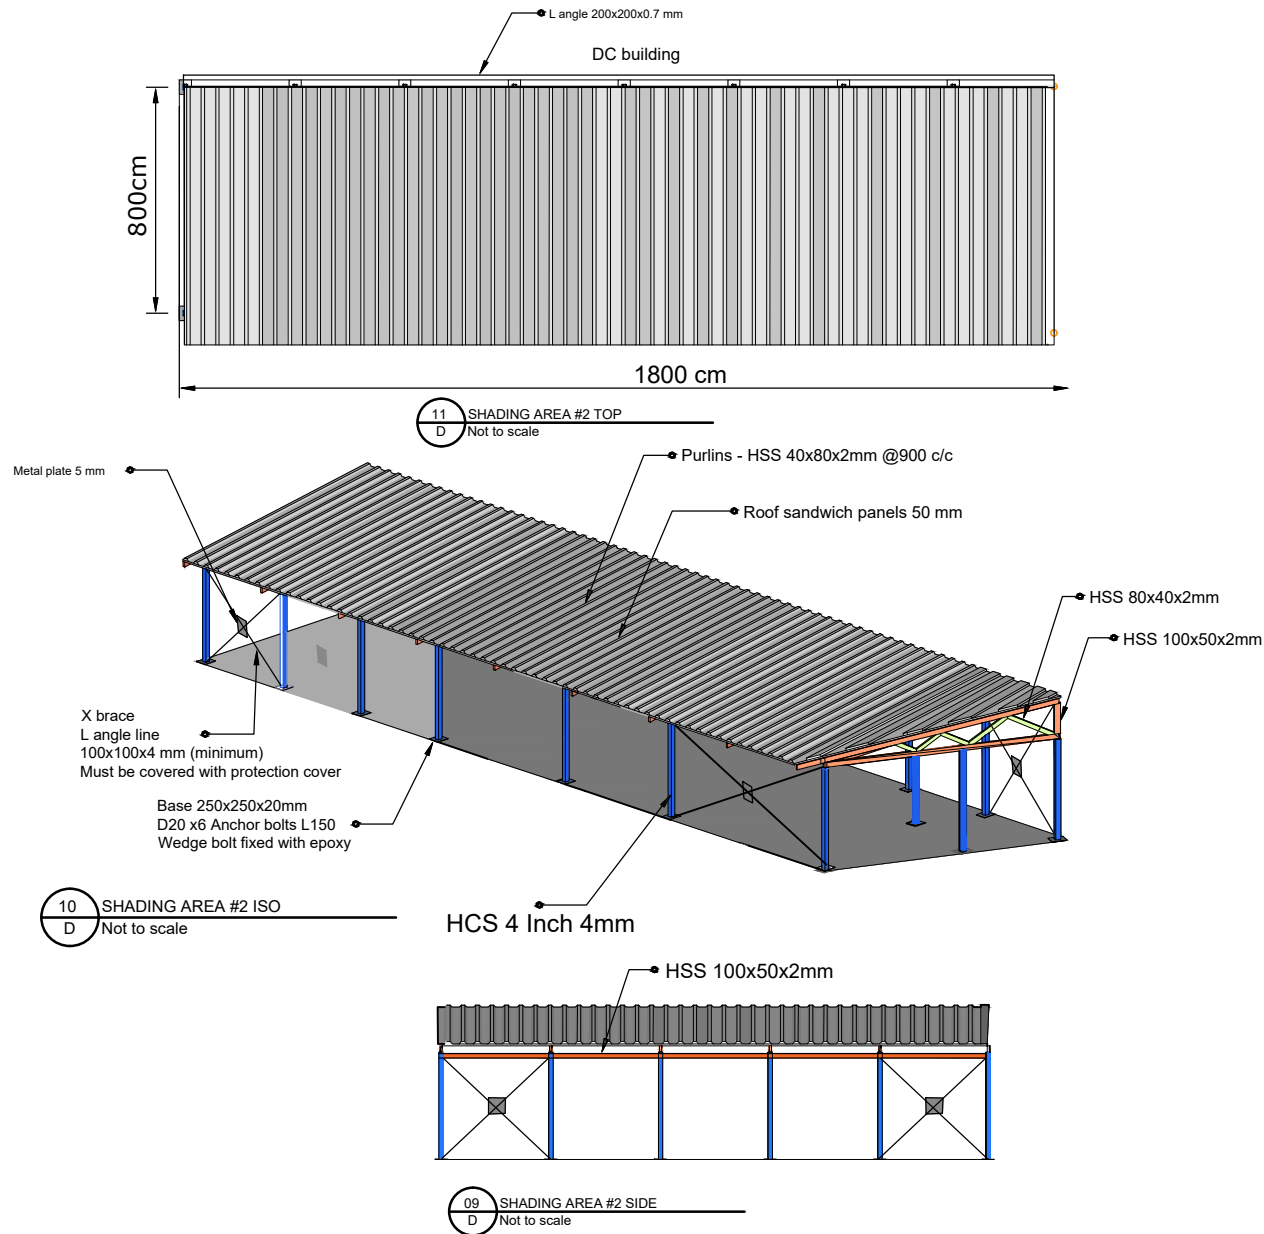

❑ NOTE: The dimensions and details of the canopies (shading areas) are flexible according to the instructions of the site engineer.

❑ Changes in the dimensions are expected.

ASSOCIATED DRAWINGS

No.	TITLE

NOTES

1. ALL DIMENSIONS ARE IN CENTIMETERS. GRID IN METRES.
2. NO DIMENSIONS ARE TO BE SCALED FROM THIS DRAWING.
3. THIS DRAWING IS TO BE READ IN CONJUNCTION WITH ALL ASSOCIATED DRAWINGS & THE SPECIFICATION.

SER	DESCRIPTION	AUTH	DATE
-----	-------------	------	------

AMENDMENTS

REHABILITATION AND
IMPROVEMENT OF THE
DISTRIBUTION CENTER



SHADING ROOF

DRAWING No/CAD FILE
ROJ – RIDC

SC2ALE	NTS	DATE	April 2024
BLUMONT INTERNATIONAL	ROJ CAMP		

BLUMONT INTERNATIONAL APPROVED

COORDINATOR	SITE ENGINEER	DATE	SIG.
COORDINATOR	SITE ENGINEER	DATE	SIG.
DRAWN BY	CHECKED	SIG.	
SURVEYED	CHECKED	SIG.	

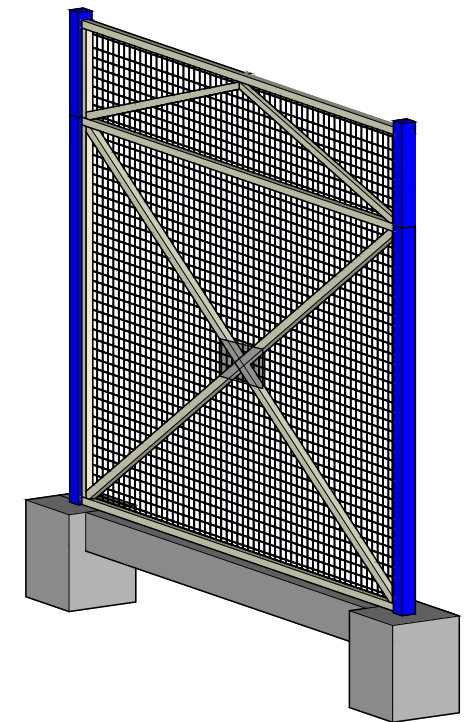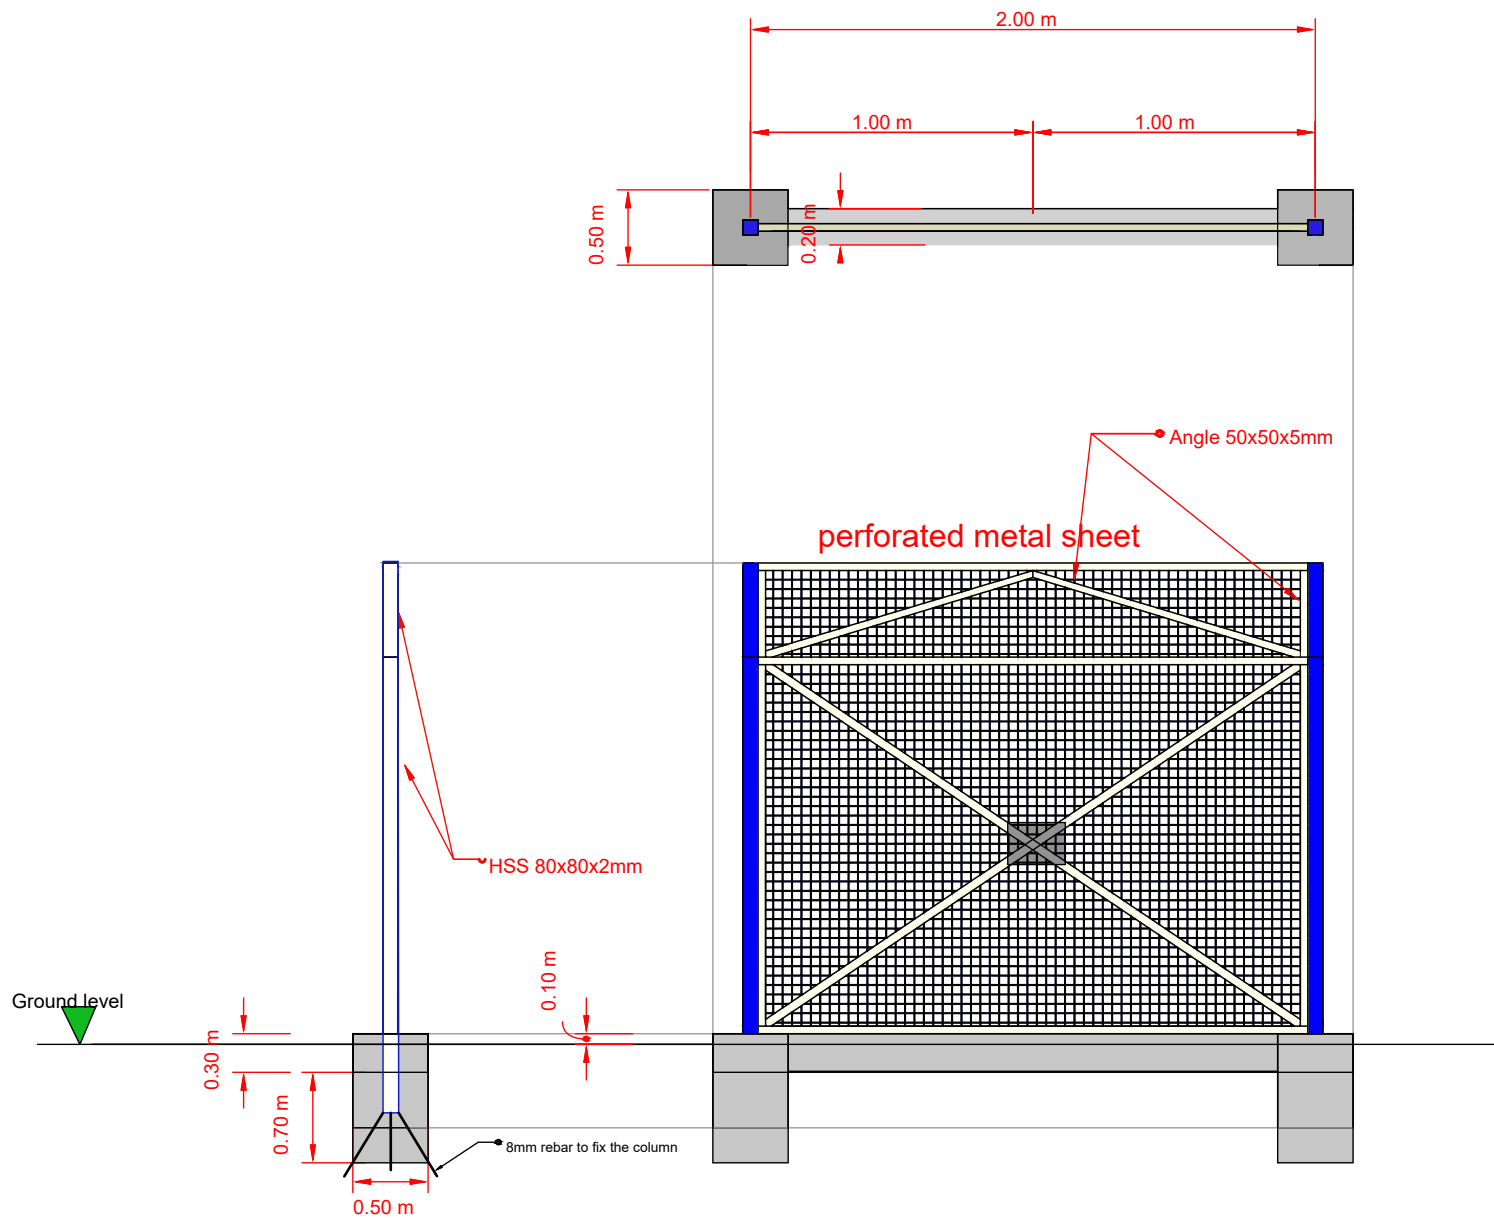

Perforated metallic sheet upper part of the fence using profile section (4x3) cm thickness 2 mm for fixing the sheets

