




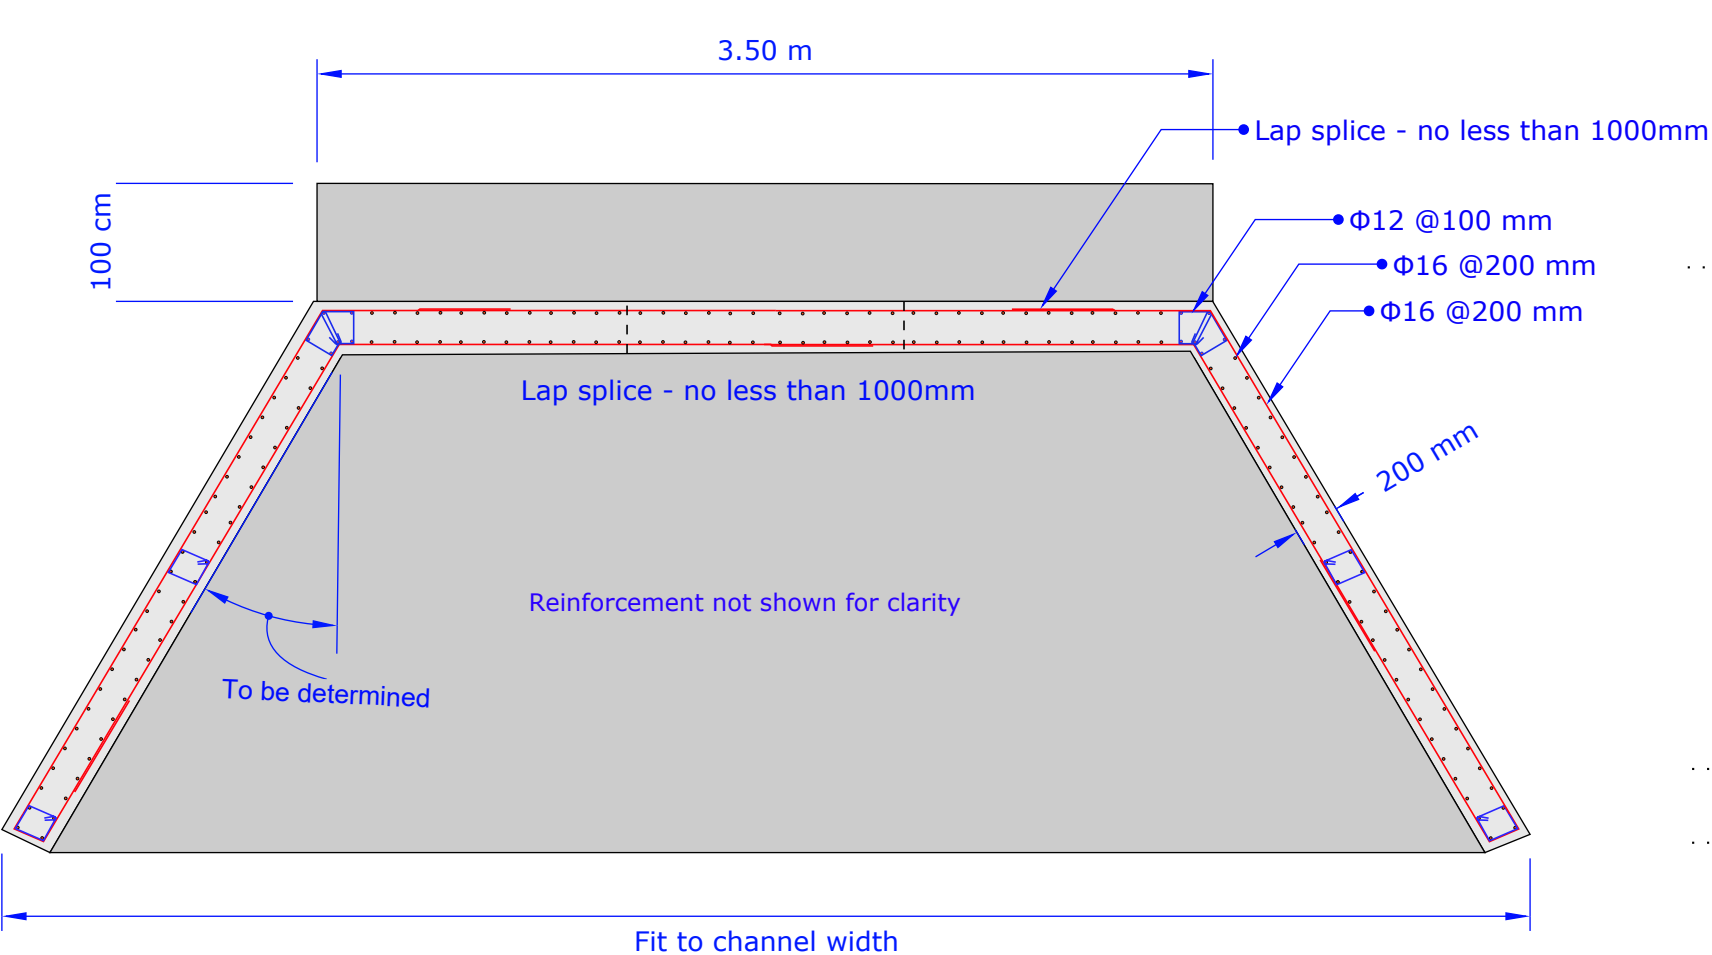

02
A CULVERT WINGWALL TOP VIEW
SCALE: NTS

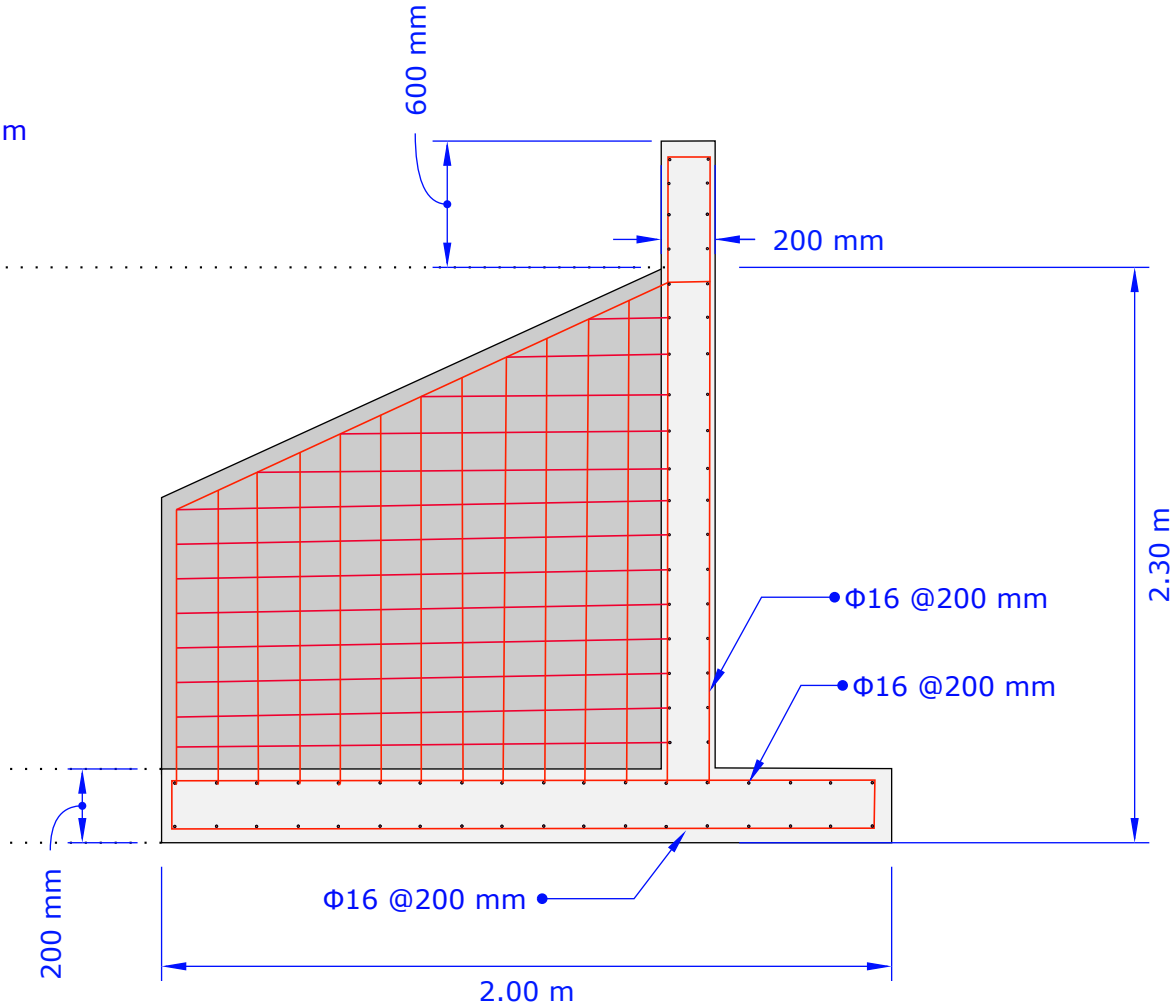

03
A CULVERT WINGWALL SIDE VIEW
SCALE: NTS

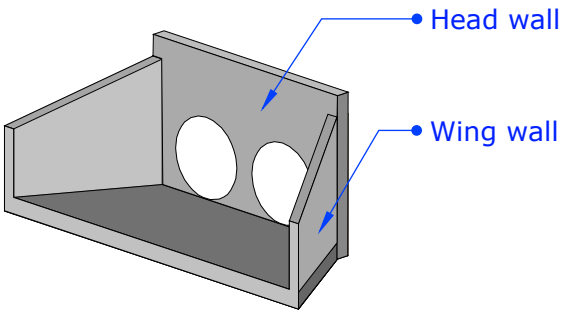

BLUMONT INC.

SHEET TITLE: CULVERT HEAD AND WING WALLS

SCALE: NTS

RELATED SHEETS: ALL

BLUEPRINT TITLE: PATH IMPROVEMENT

DESIGN TEAM: Omar Ali, Fadi A. Shawiesh, Mehdi T. Abdullah


REVISIONS: 1

BLUEPRINT CODE: MEFA_2024_PI_R2


CONTRACT NO: SYRIA-TA-2024-XXXX

APPROVED BY: Ibrahim A. Ahmed


DATE:

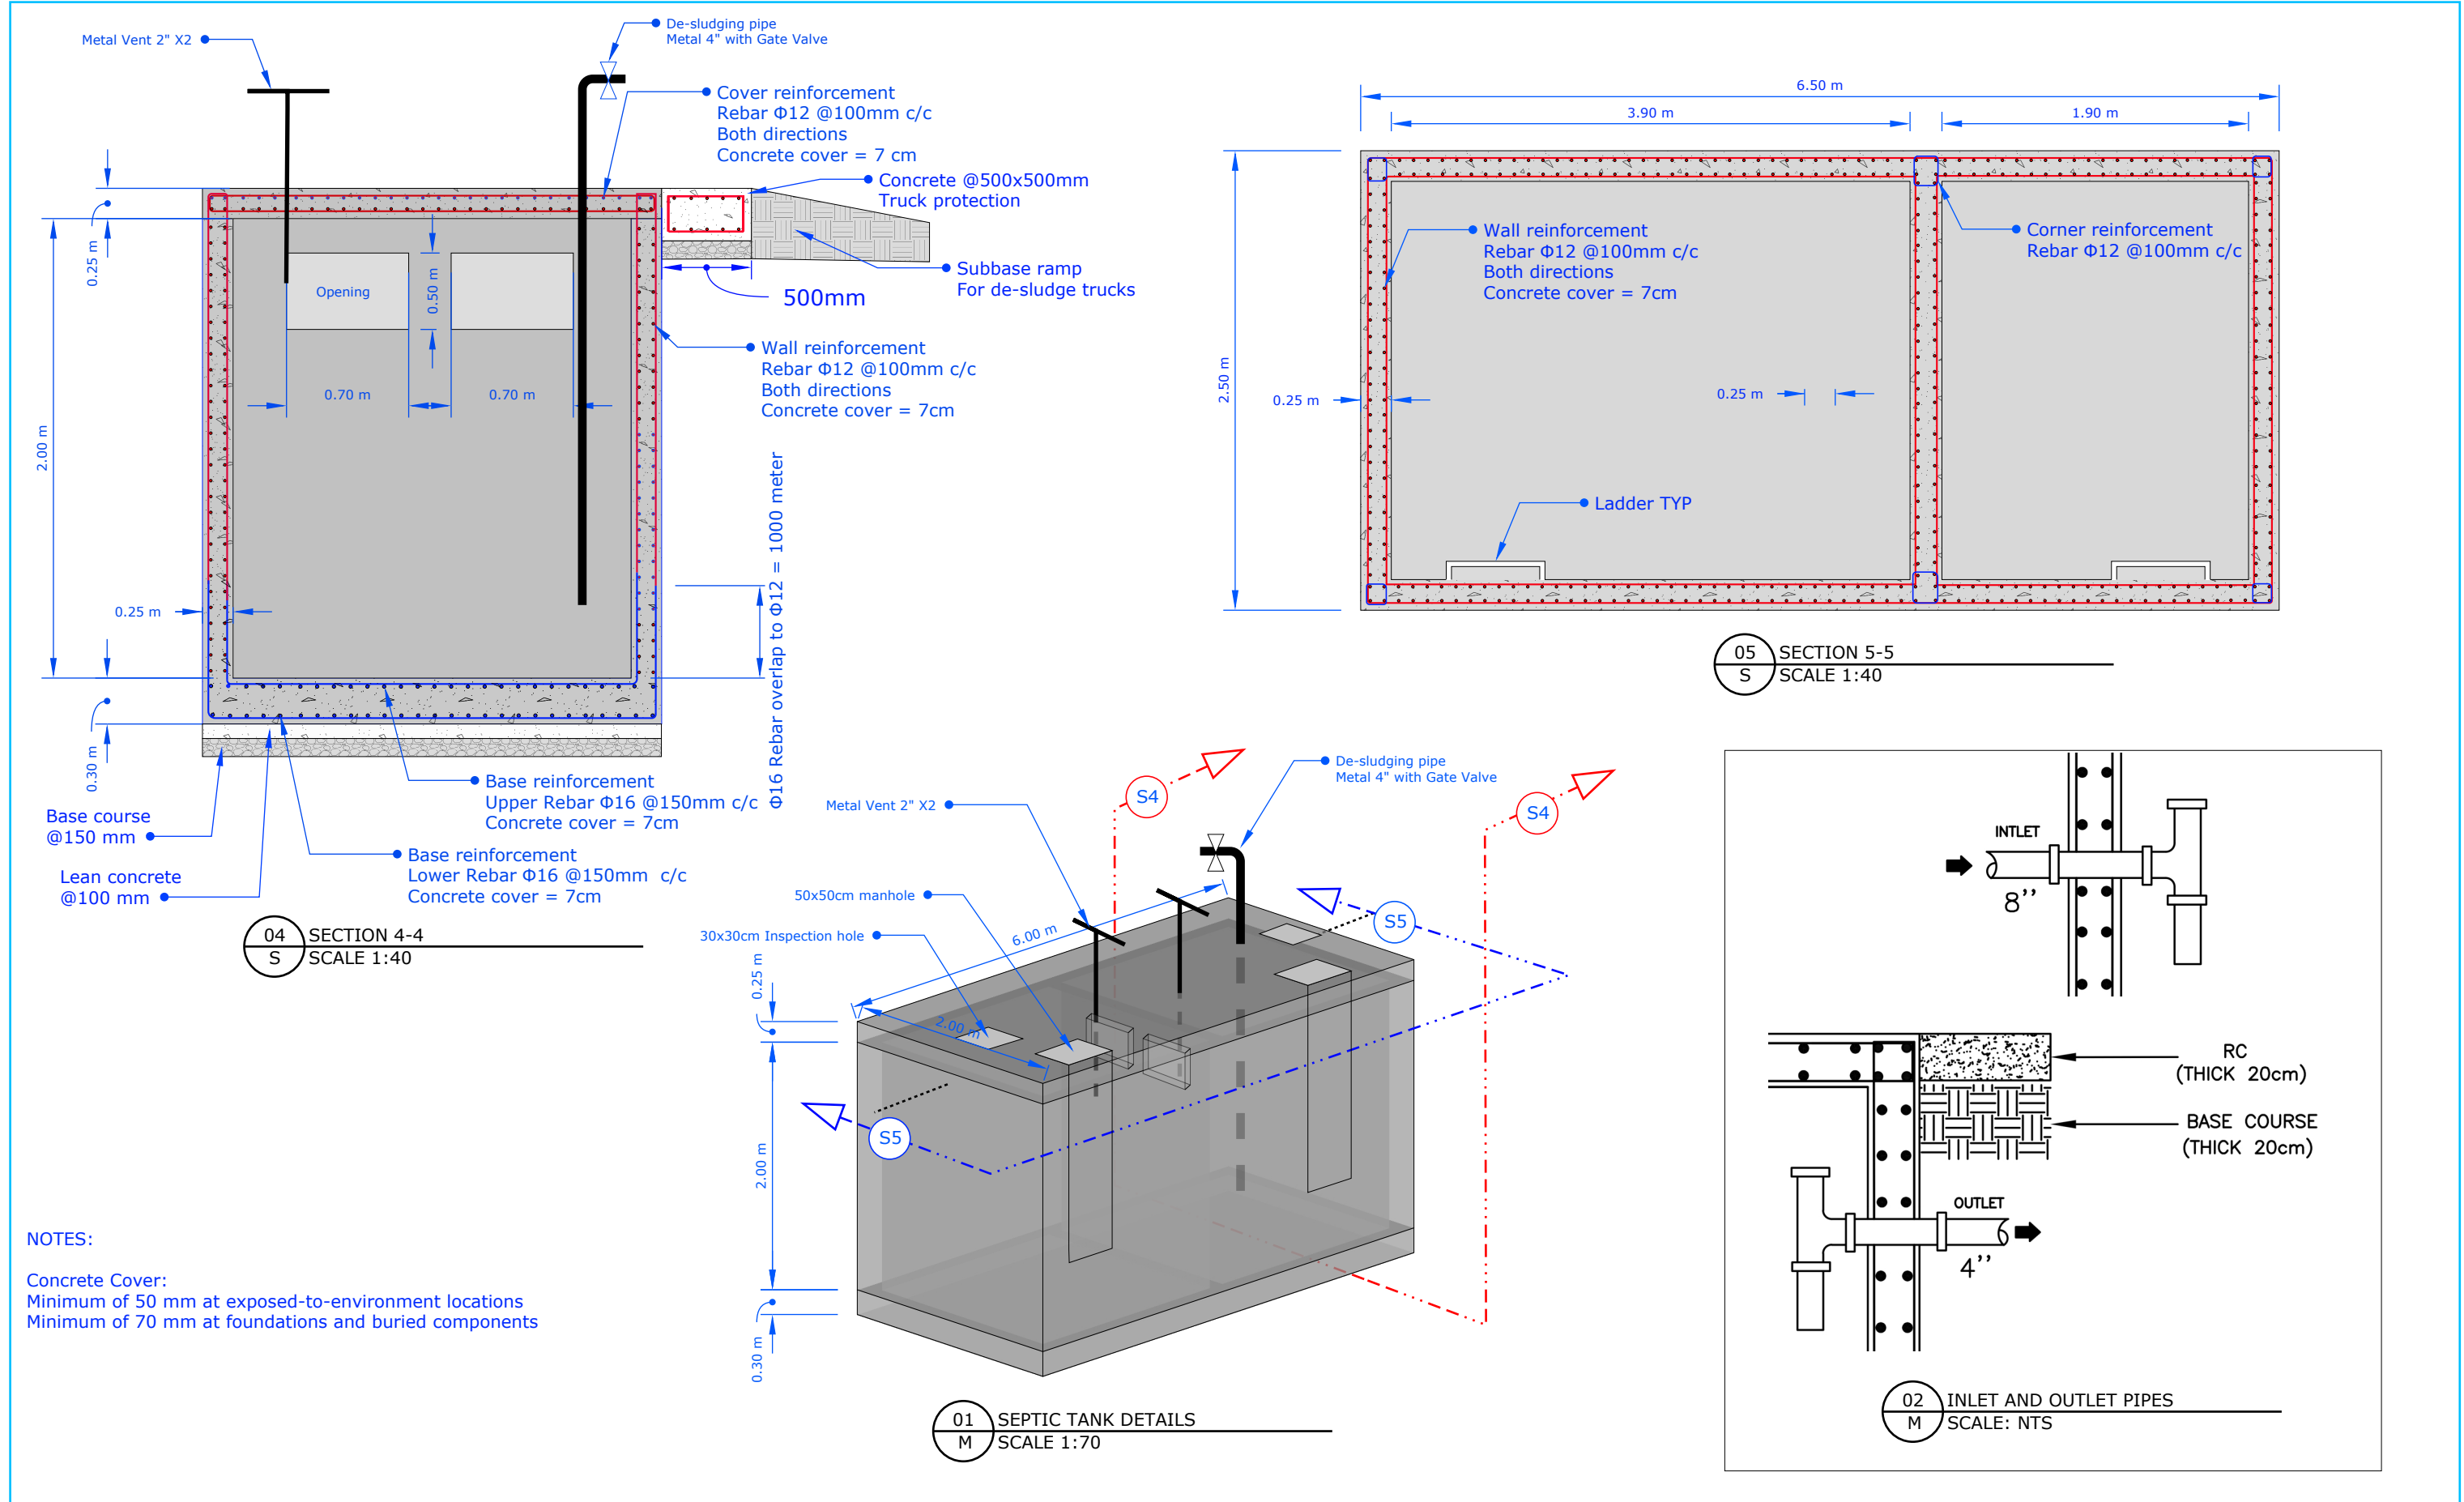

BLUMONT INC.	SHEET TITLE: SEPTIC/HOLDING TANK		SCALE: NTS	RELATED SHEETS: ALL
	BLUEPRINT TITLE: PATH IMPROVEMENT		DESIGN TEAM: Omar Ali, Fadi A. Shawiesh, Mehdi T. Abdullah	
	BLUEPRINT CODE: MEFA_2024_PI_R2	CONTRACT NO: SYRIA-TA-2024-XXXX	APPROVED BY: Ibrahim A. Ahmed	REVISIONS: 1
				DATE:

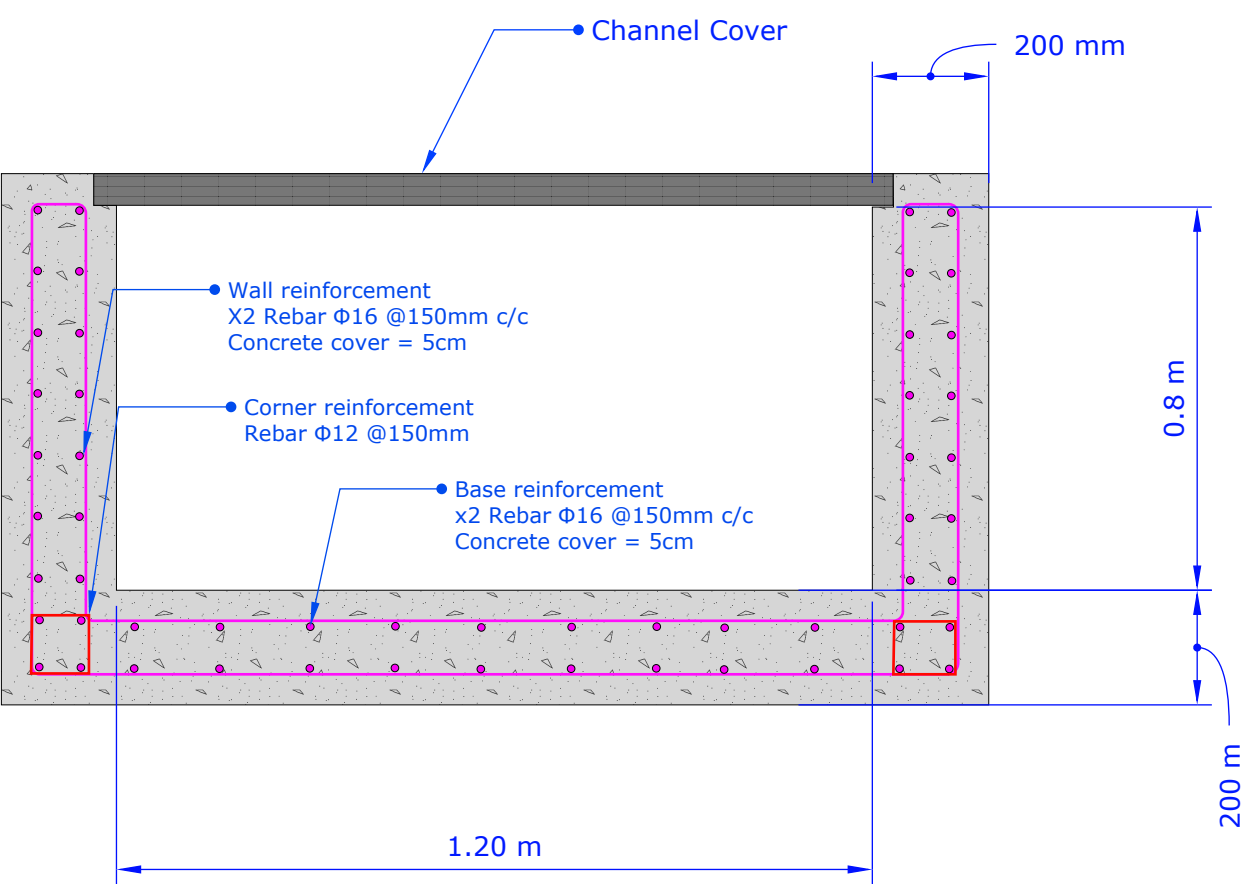

04 U CHANNEL CROSS SECTION
A SCALE: NTS

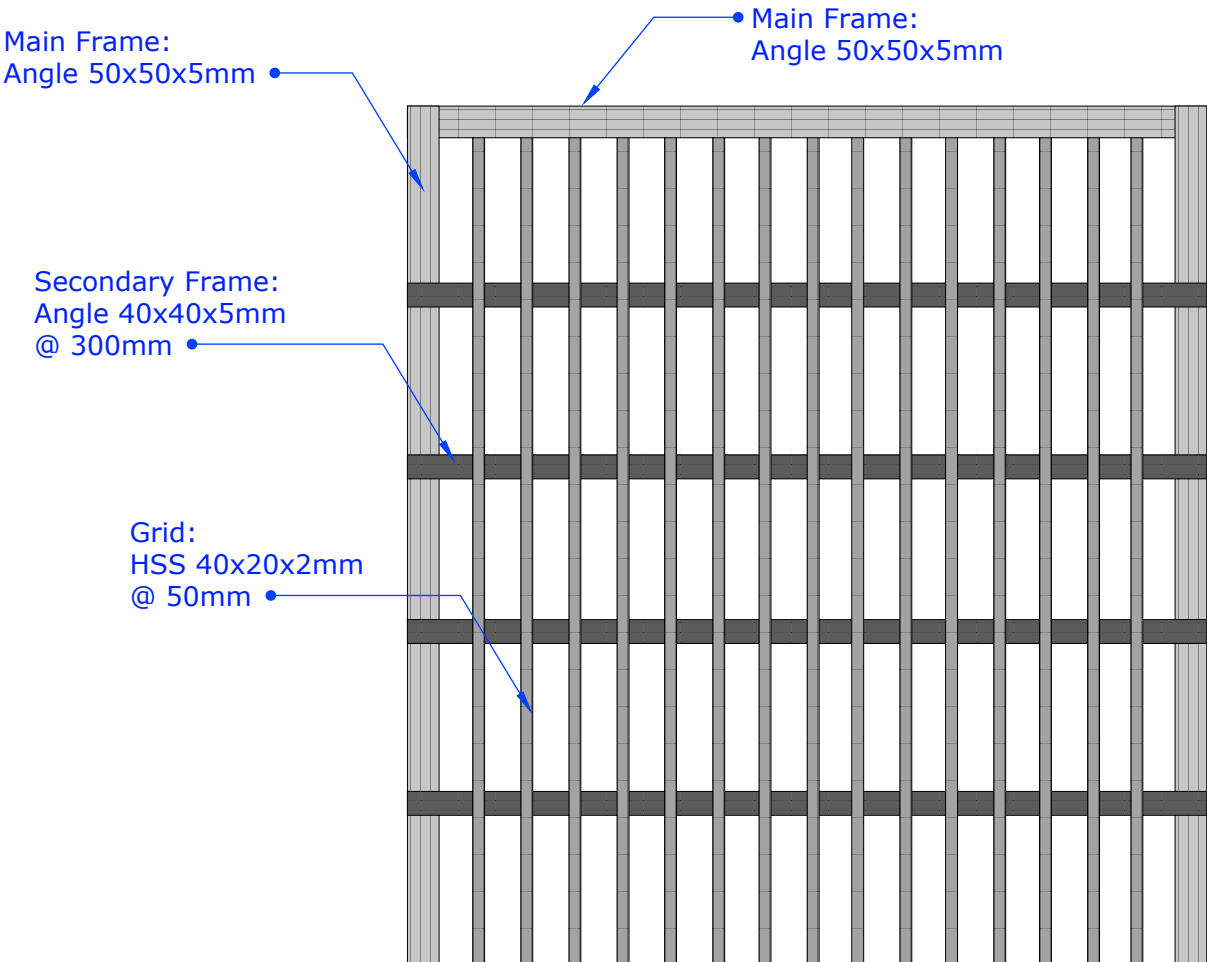

Continued.

05 U CHANNEL COVER
A SCALE: NTS

BLUMONT INC.

SHEET TITLE: U CHANNEL

SCALE: NTS

RELATED SHEETS: ALL

BLUEPRINT TITLE: PATH IMPROVEMENT

DESIGN TEAM: Omar Ali, Fadi A. Shawiesh, Mehdi T. Abdullah


REVISIONS: 1

BLUEPRINT CODE: MEFA_2024_PI_R2

CONTRACT NO: SYRIA-TA-2024-XXXX

APPROVED BY: Ibrahim A. Ahmed

DATE:

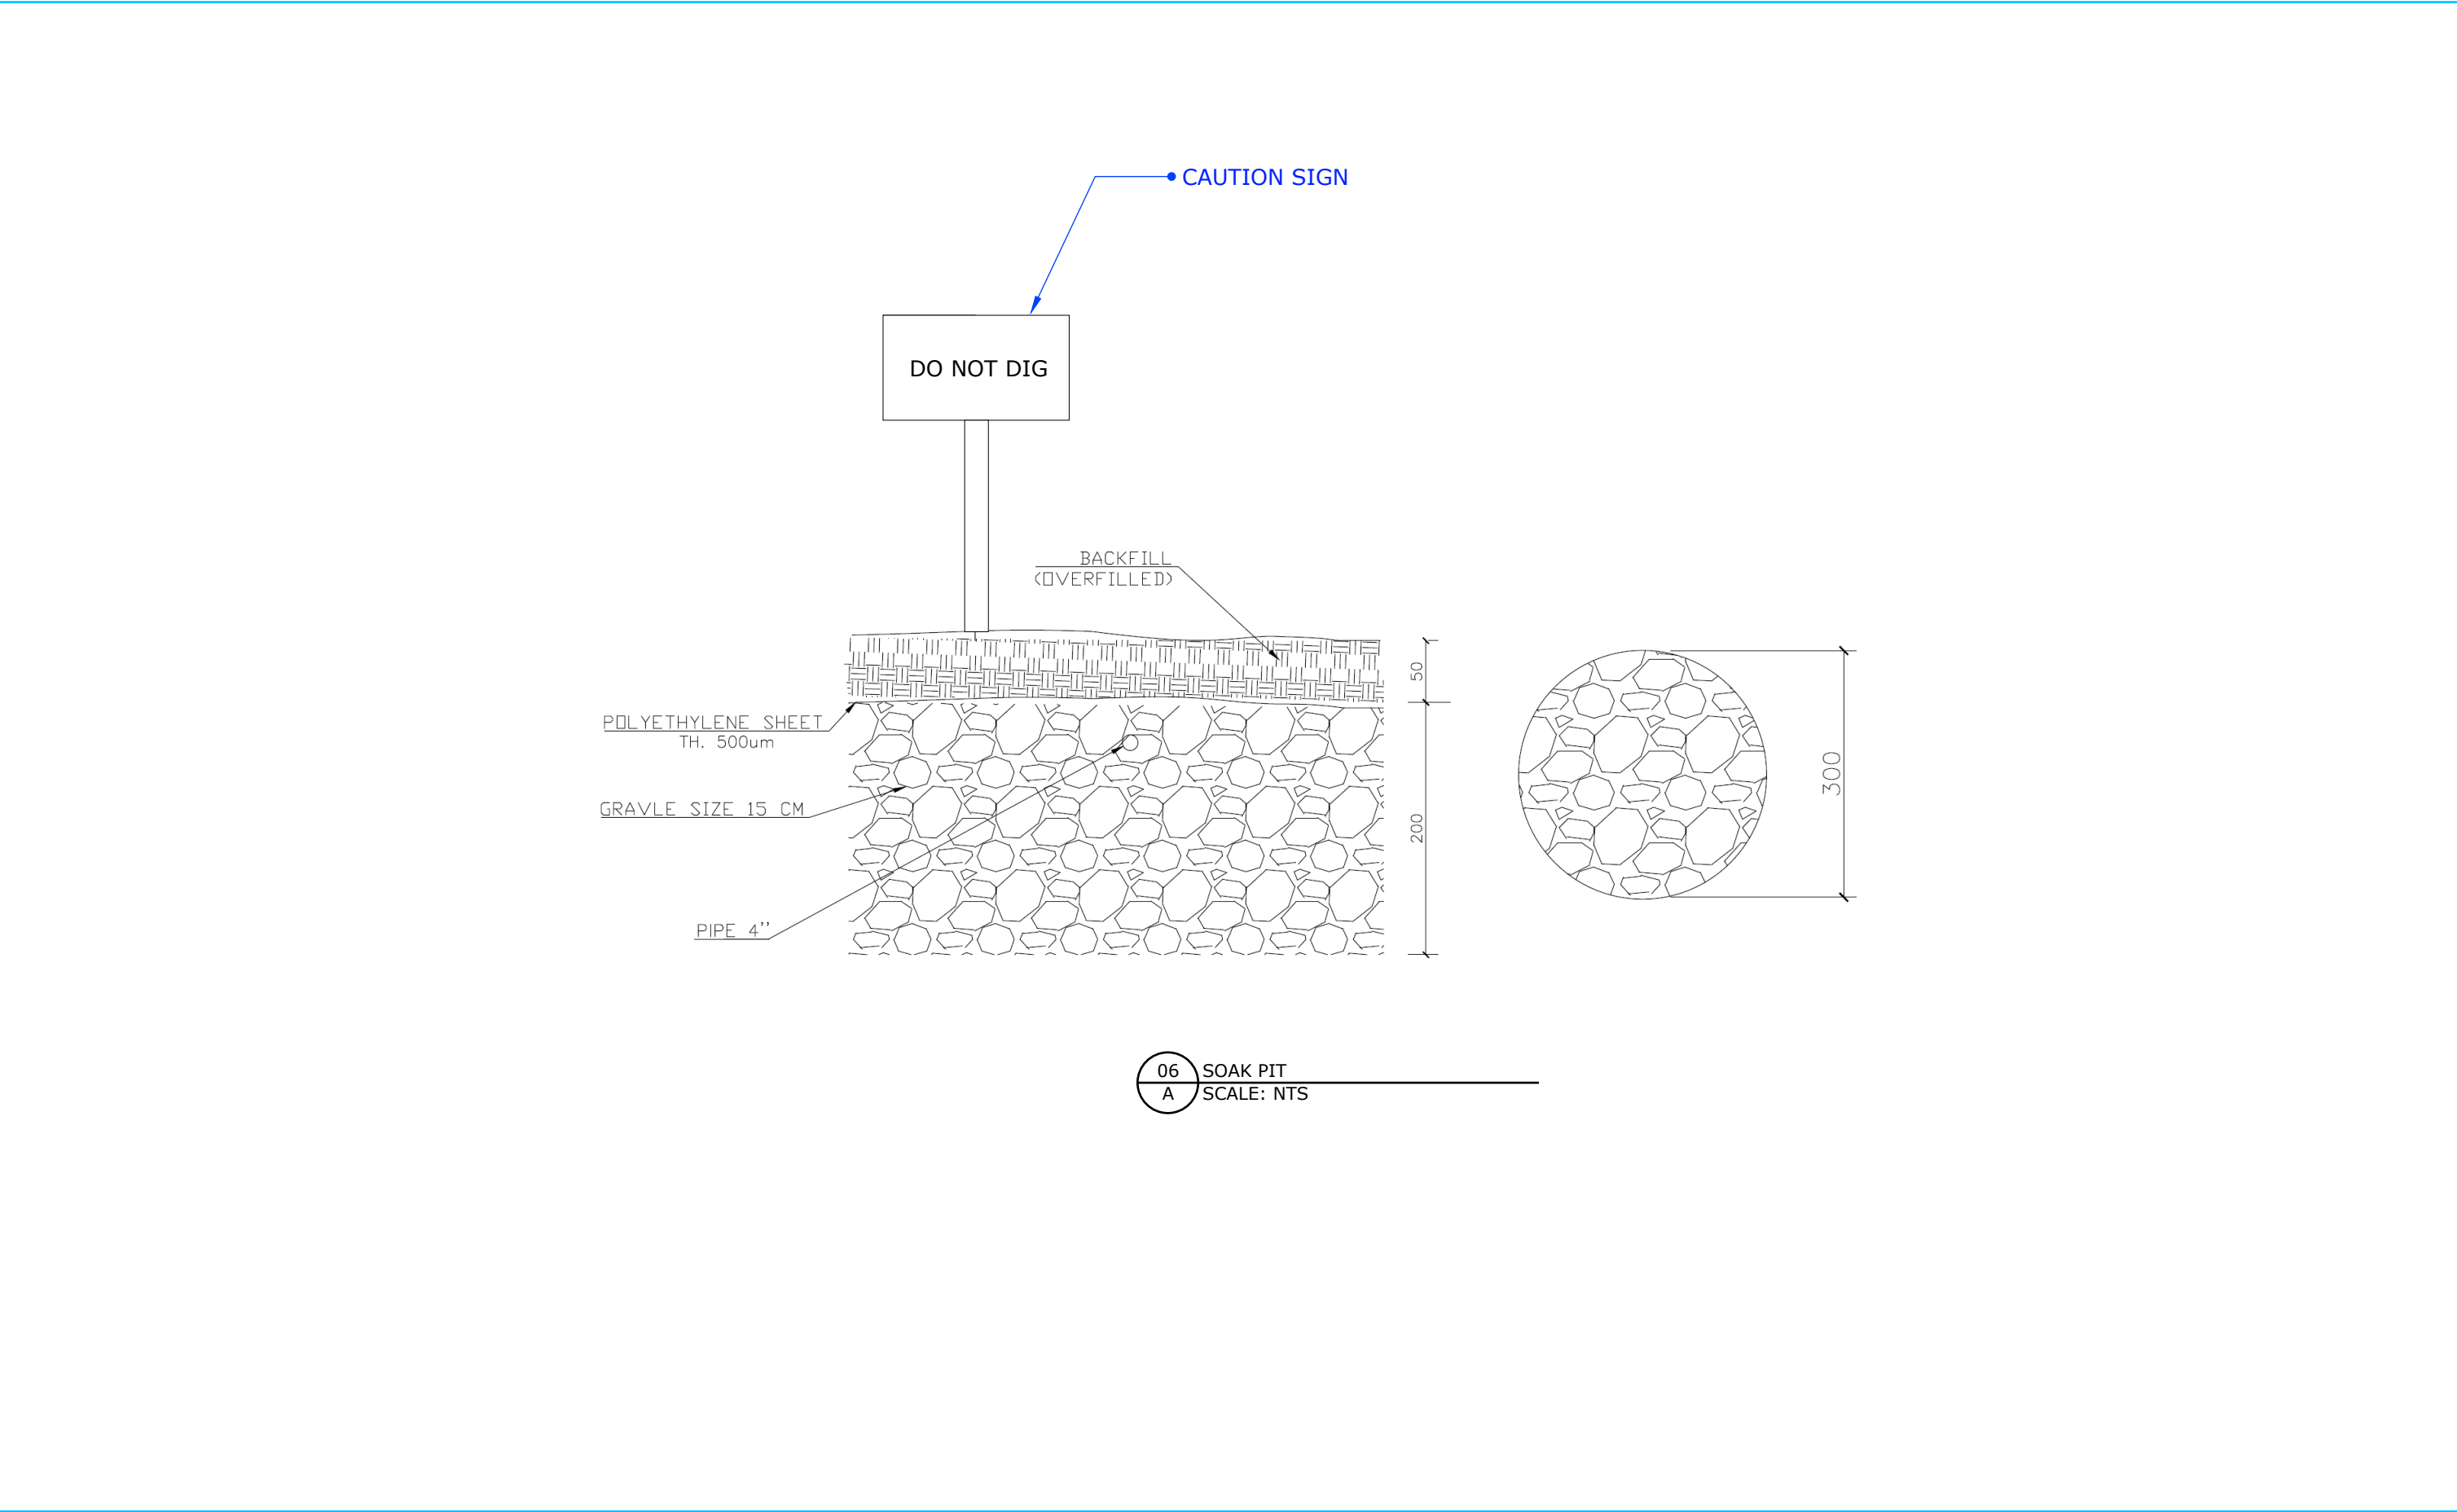

BLUMONT INC.	SHEET TITLE: SOAK PIT DESIGN		SCALE: NTS	RELATED SHEETS: ALL
	BLUEPRINT TITLE: PATH IMPROVEMENT		DESIGN TEAM: Omar Ali, Fadi A. Shawiesh, Mehdi T. Abdullah	
	BLUEPRINT CODE: MEFA_2024_PI_R2	CONTRACT NO: SYRIA-TA-2024-XXXX	APPROVED BY: Ibrahim A. Ahmed	DATE: