


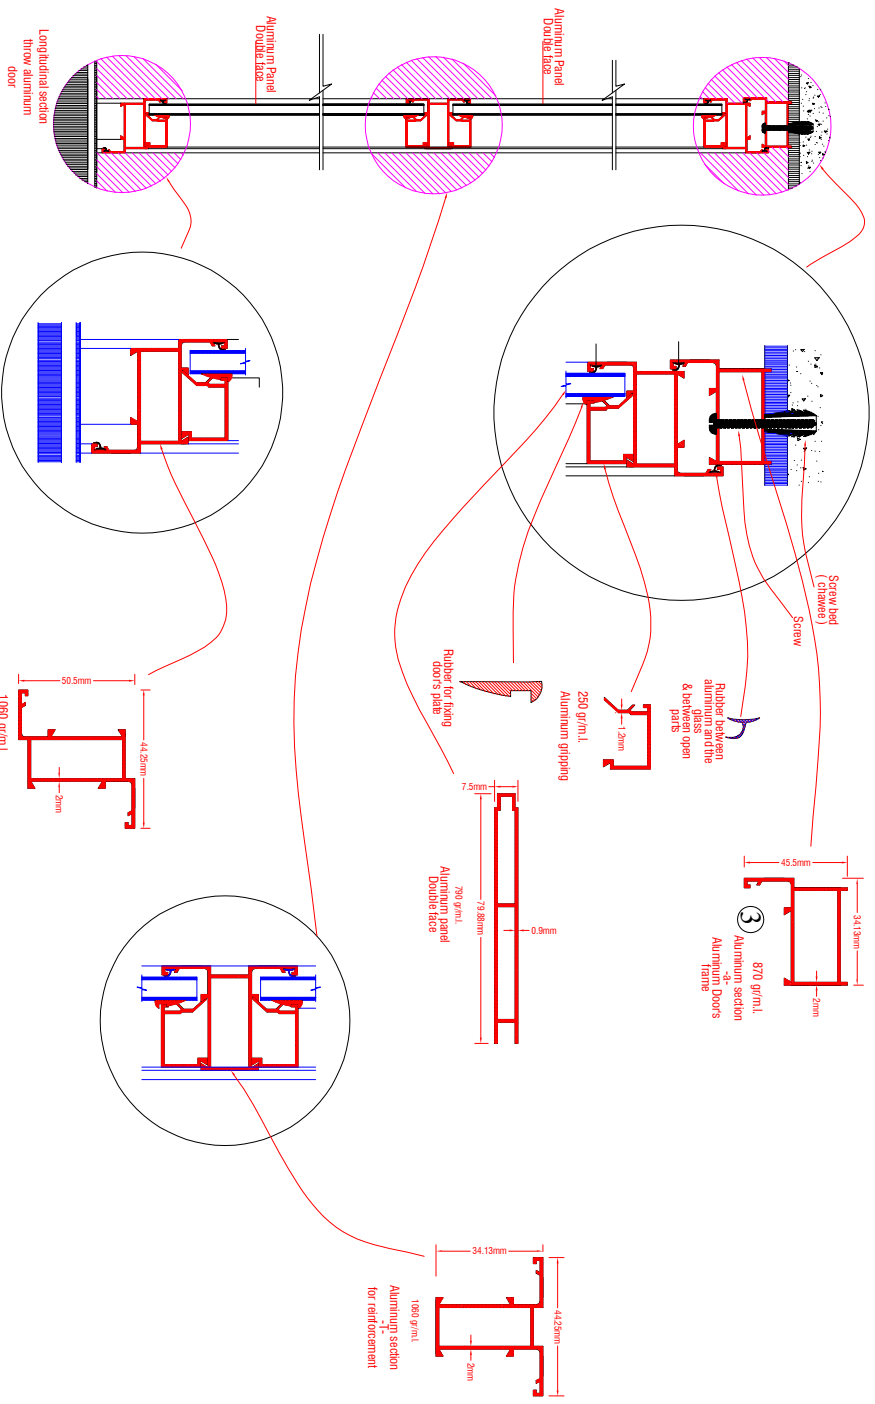

Typical Section in Aluminum Door

Directorate of Education -Erbil

Sheet No 20

Drawing Type:

- ☐ Arch.
- ☐ Str.
- ☐ WatSan
- ☐ Elect.
- ☐ Air Cool
- ☐ Others

9 Classroom School

File Name: