


B-B

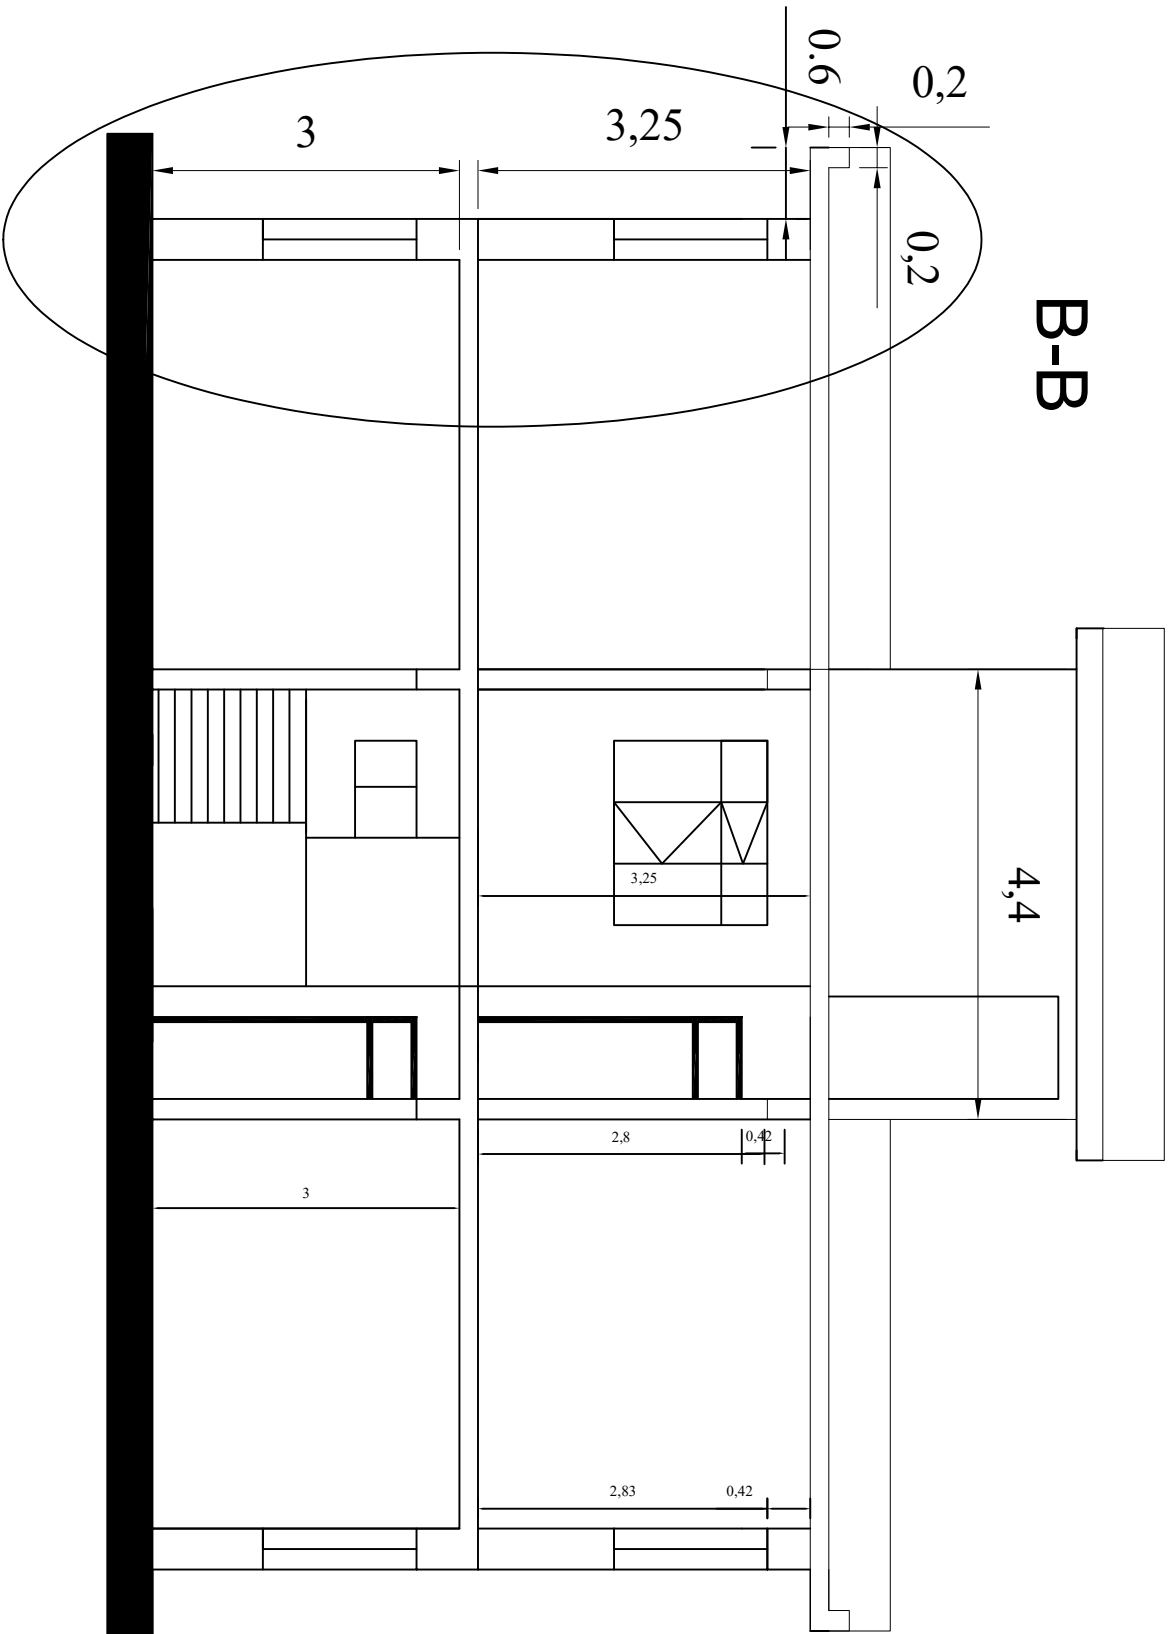

File Name:

9Class Room School

Section A-A

Directorate of Education -Erbil

Sheet No : . 7
Total Sheet :

Scale :

Drawing Type:

- ☐ Arch.
☒ Str.
☐ WatSan
☐ Elect.
☐ Air Cool
☐ Others