
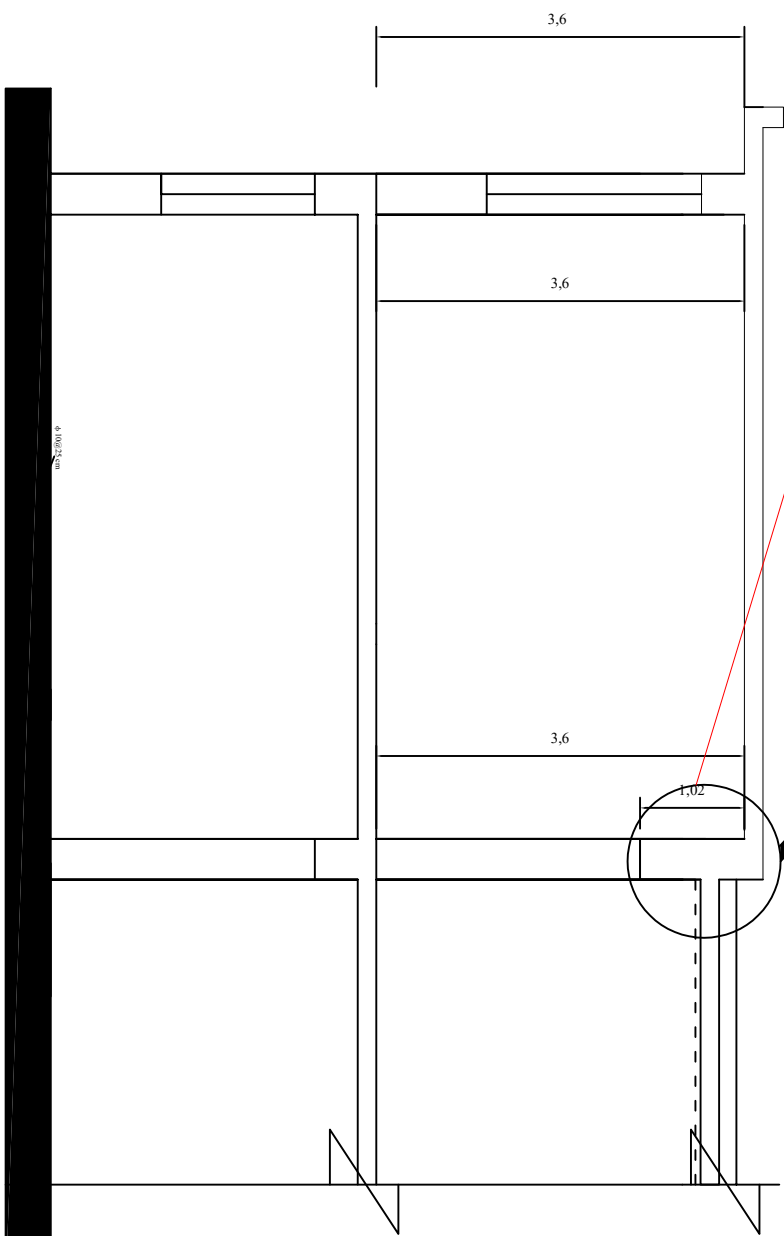


Detail A-1

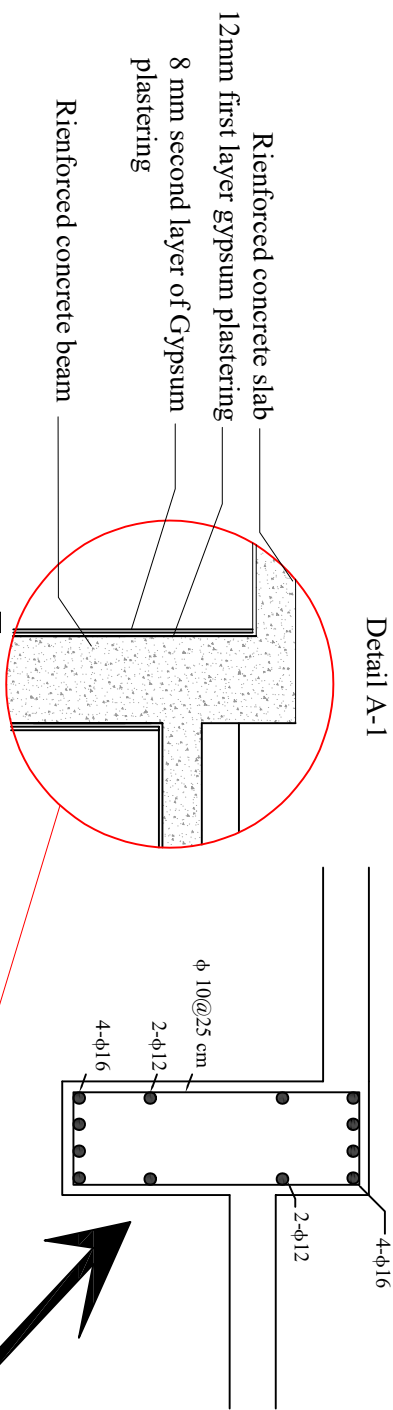

File Name:

9Class Room School

Section C-C

Directorate of Education -Erbil

Sheet No : . 7a

Total Sheet :

Scale :

Drawing Type:

- ☐ Arch. ☐ Elect. ☒ Str. ☐ Air Cool ☐ Watsan ☐ Others