


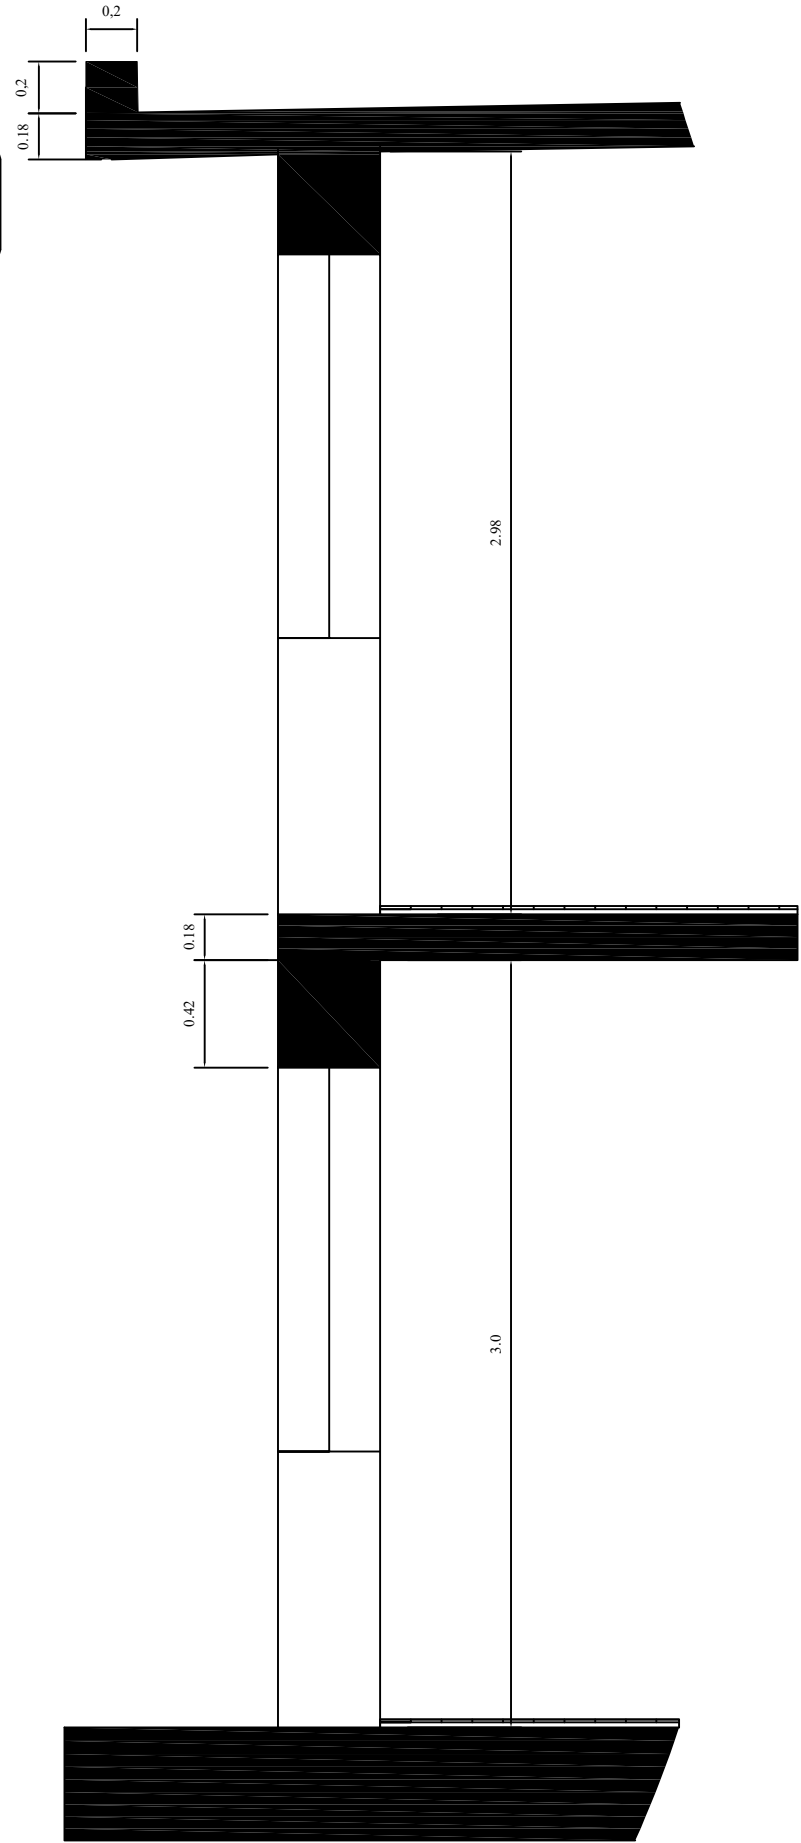

B-B

File Name:

9Class Room School

Section

Directorate of Education -Erbil

Sheet No : . 8
Total Sheet :

Scale :

Drawing Type:

- ☐ Arch.
☒ Str.
☐ WatSan
- ☐ E/lect.
☐ Air Cool
☐ Others