




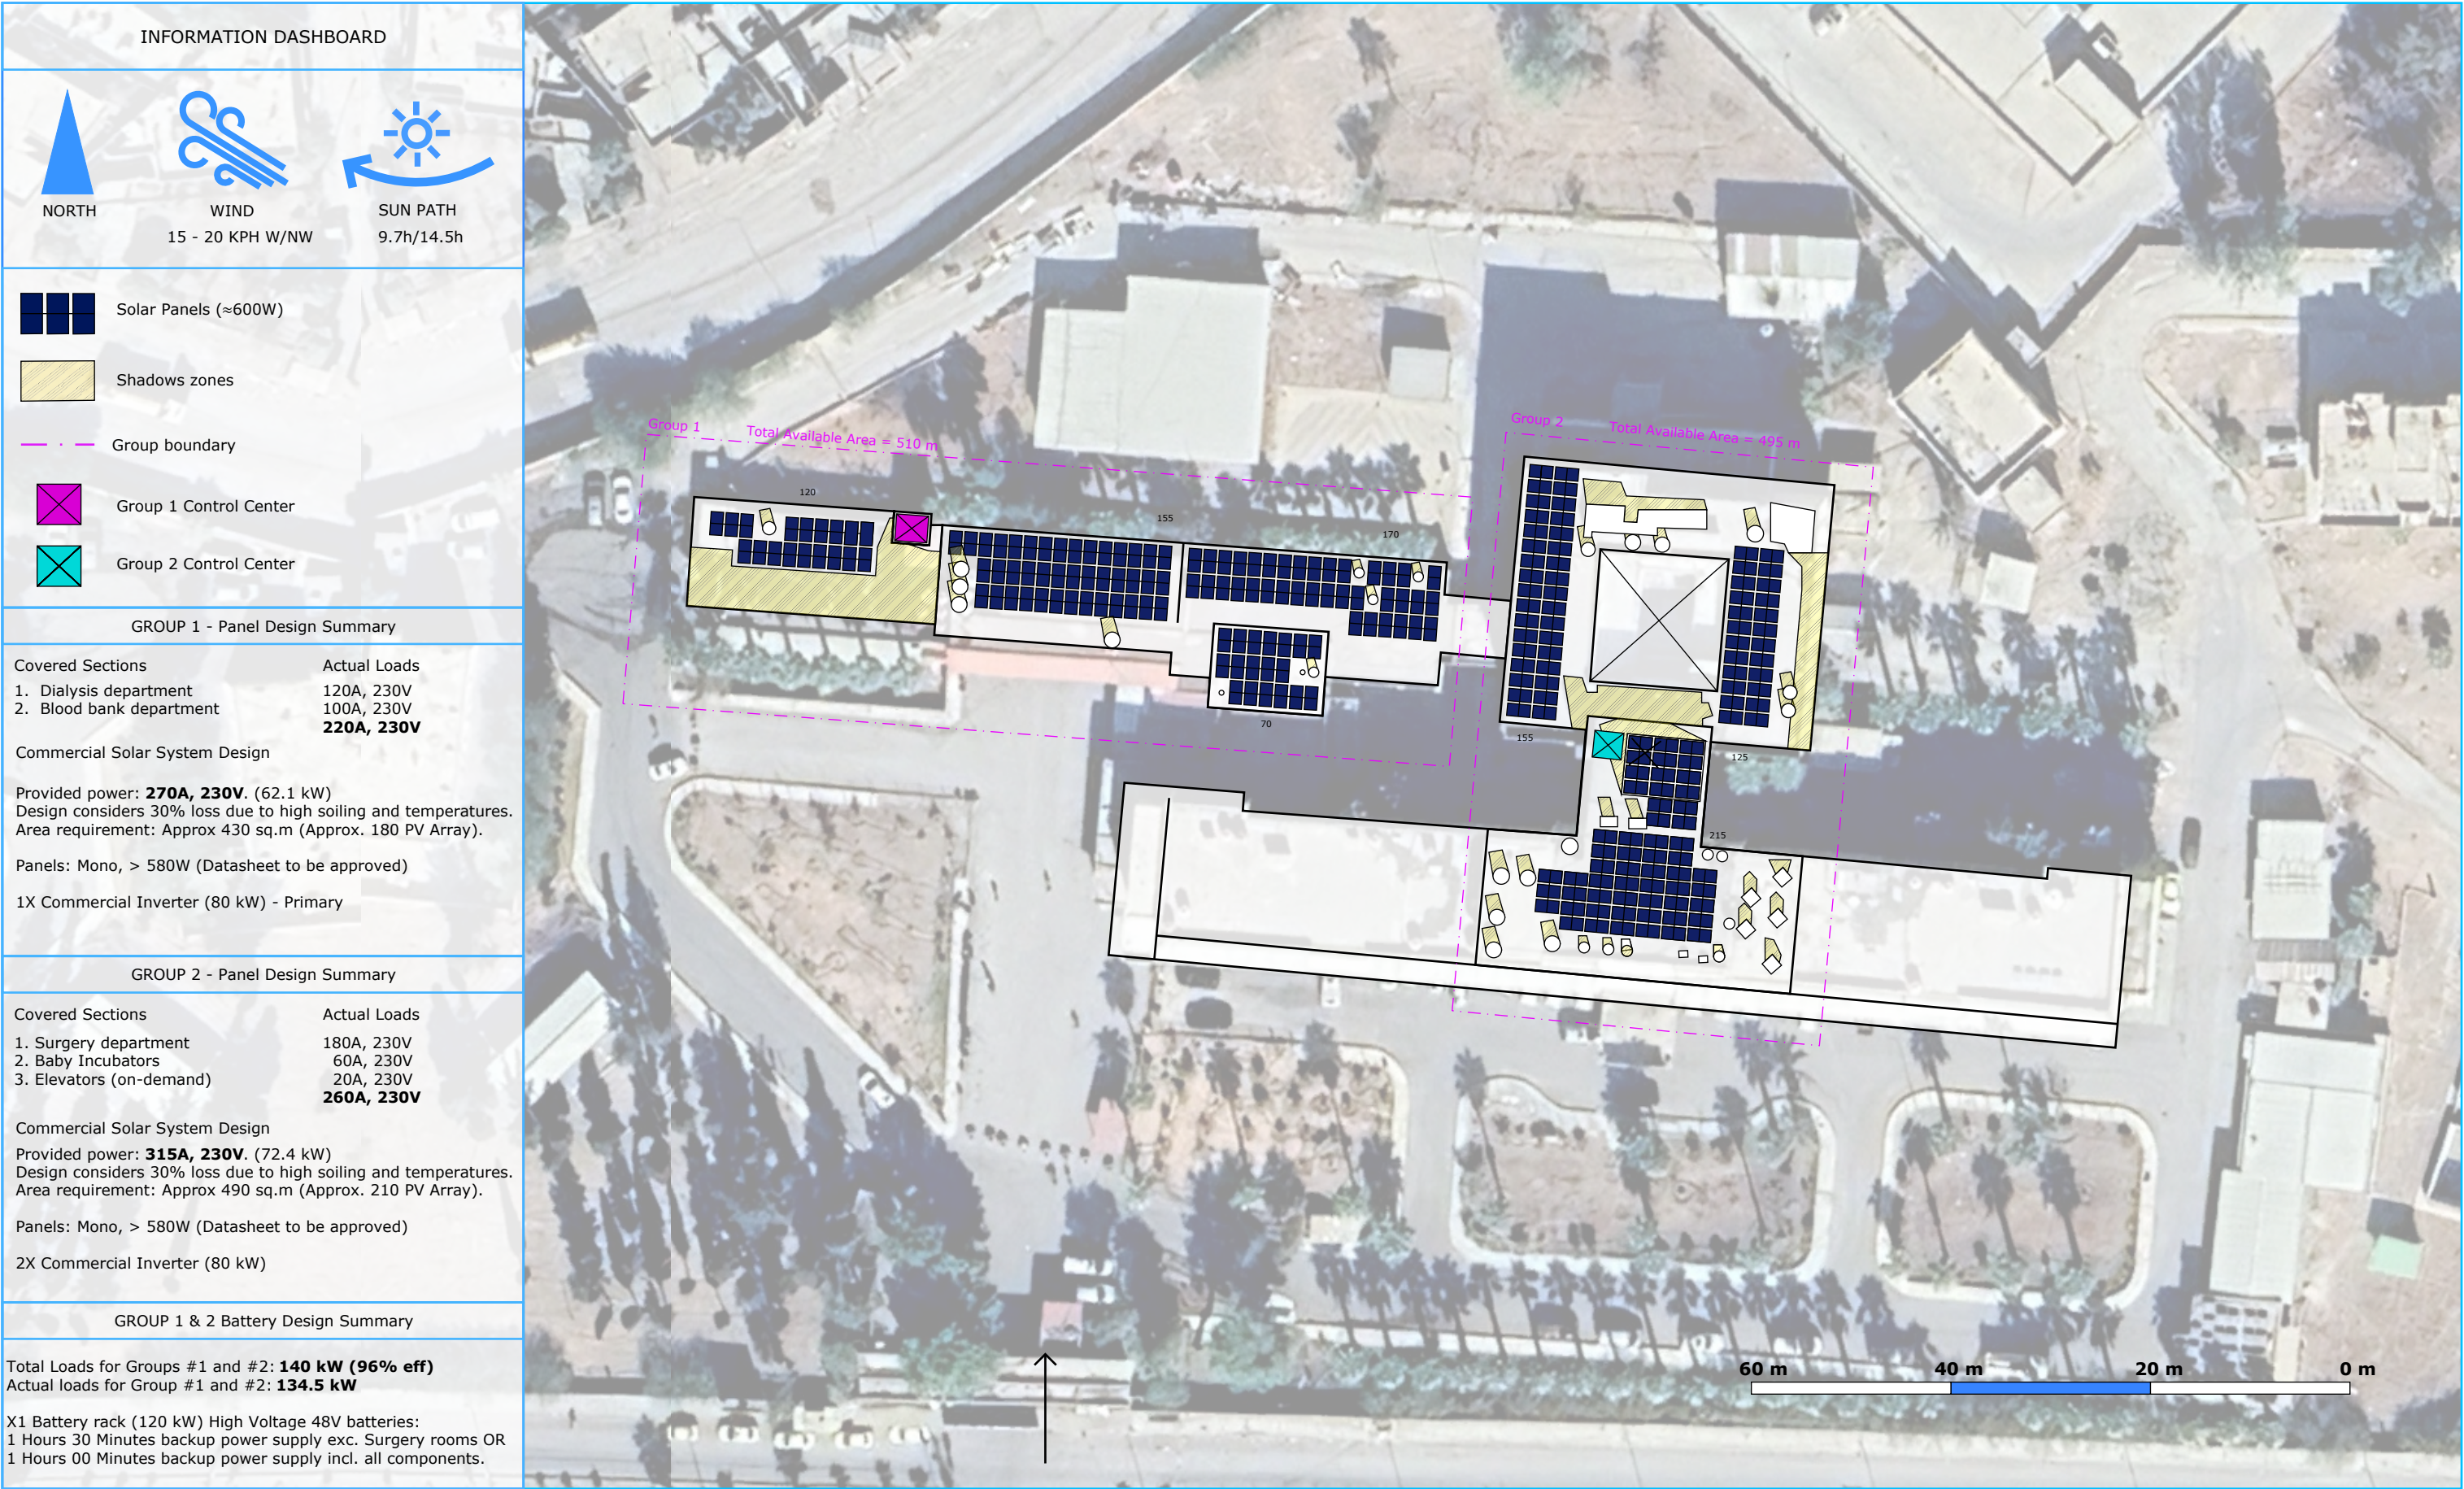


BLUMONT INC.	SHEET TITLE: SITE ANALYSIS		NOT TO SCALE	RELATED SHEETS: 0
	BLUEPRINT TITLE: HOSPITAL SOLAR POWER SYSTEM		DESIGN BY: Omar Ali	REVISIONS: 1
	BLUEPRINT CODE: MEFA_2025_CCC	CONTRACT NO: SYRIA-TA-2024-XXXX	APPROVED BY: Ibrahim A. Ahmed	DATE: Aug, 11, 2025

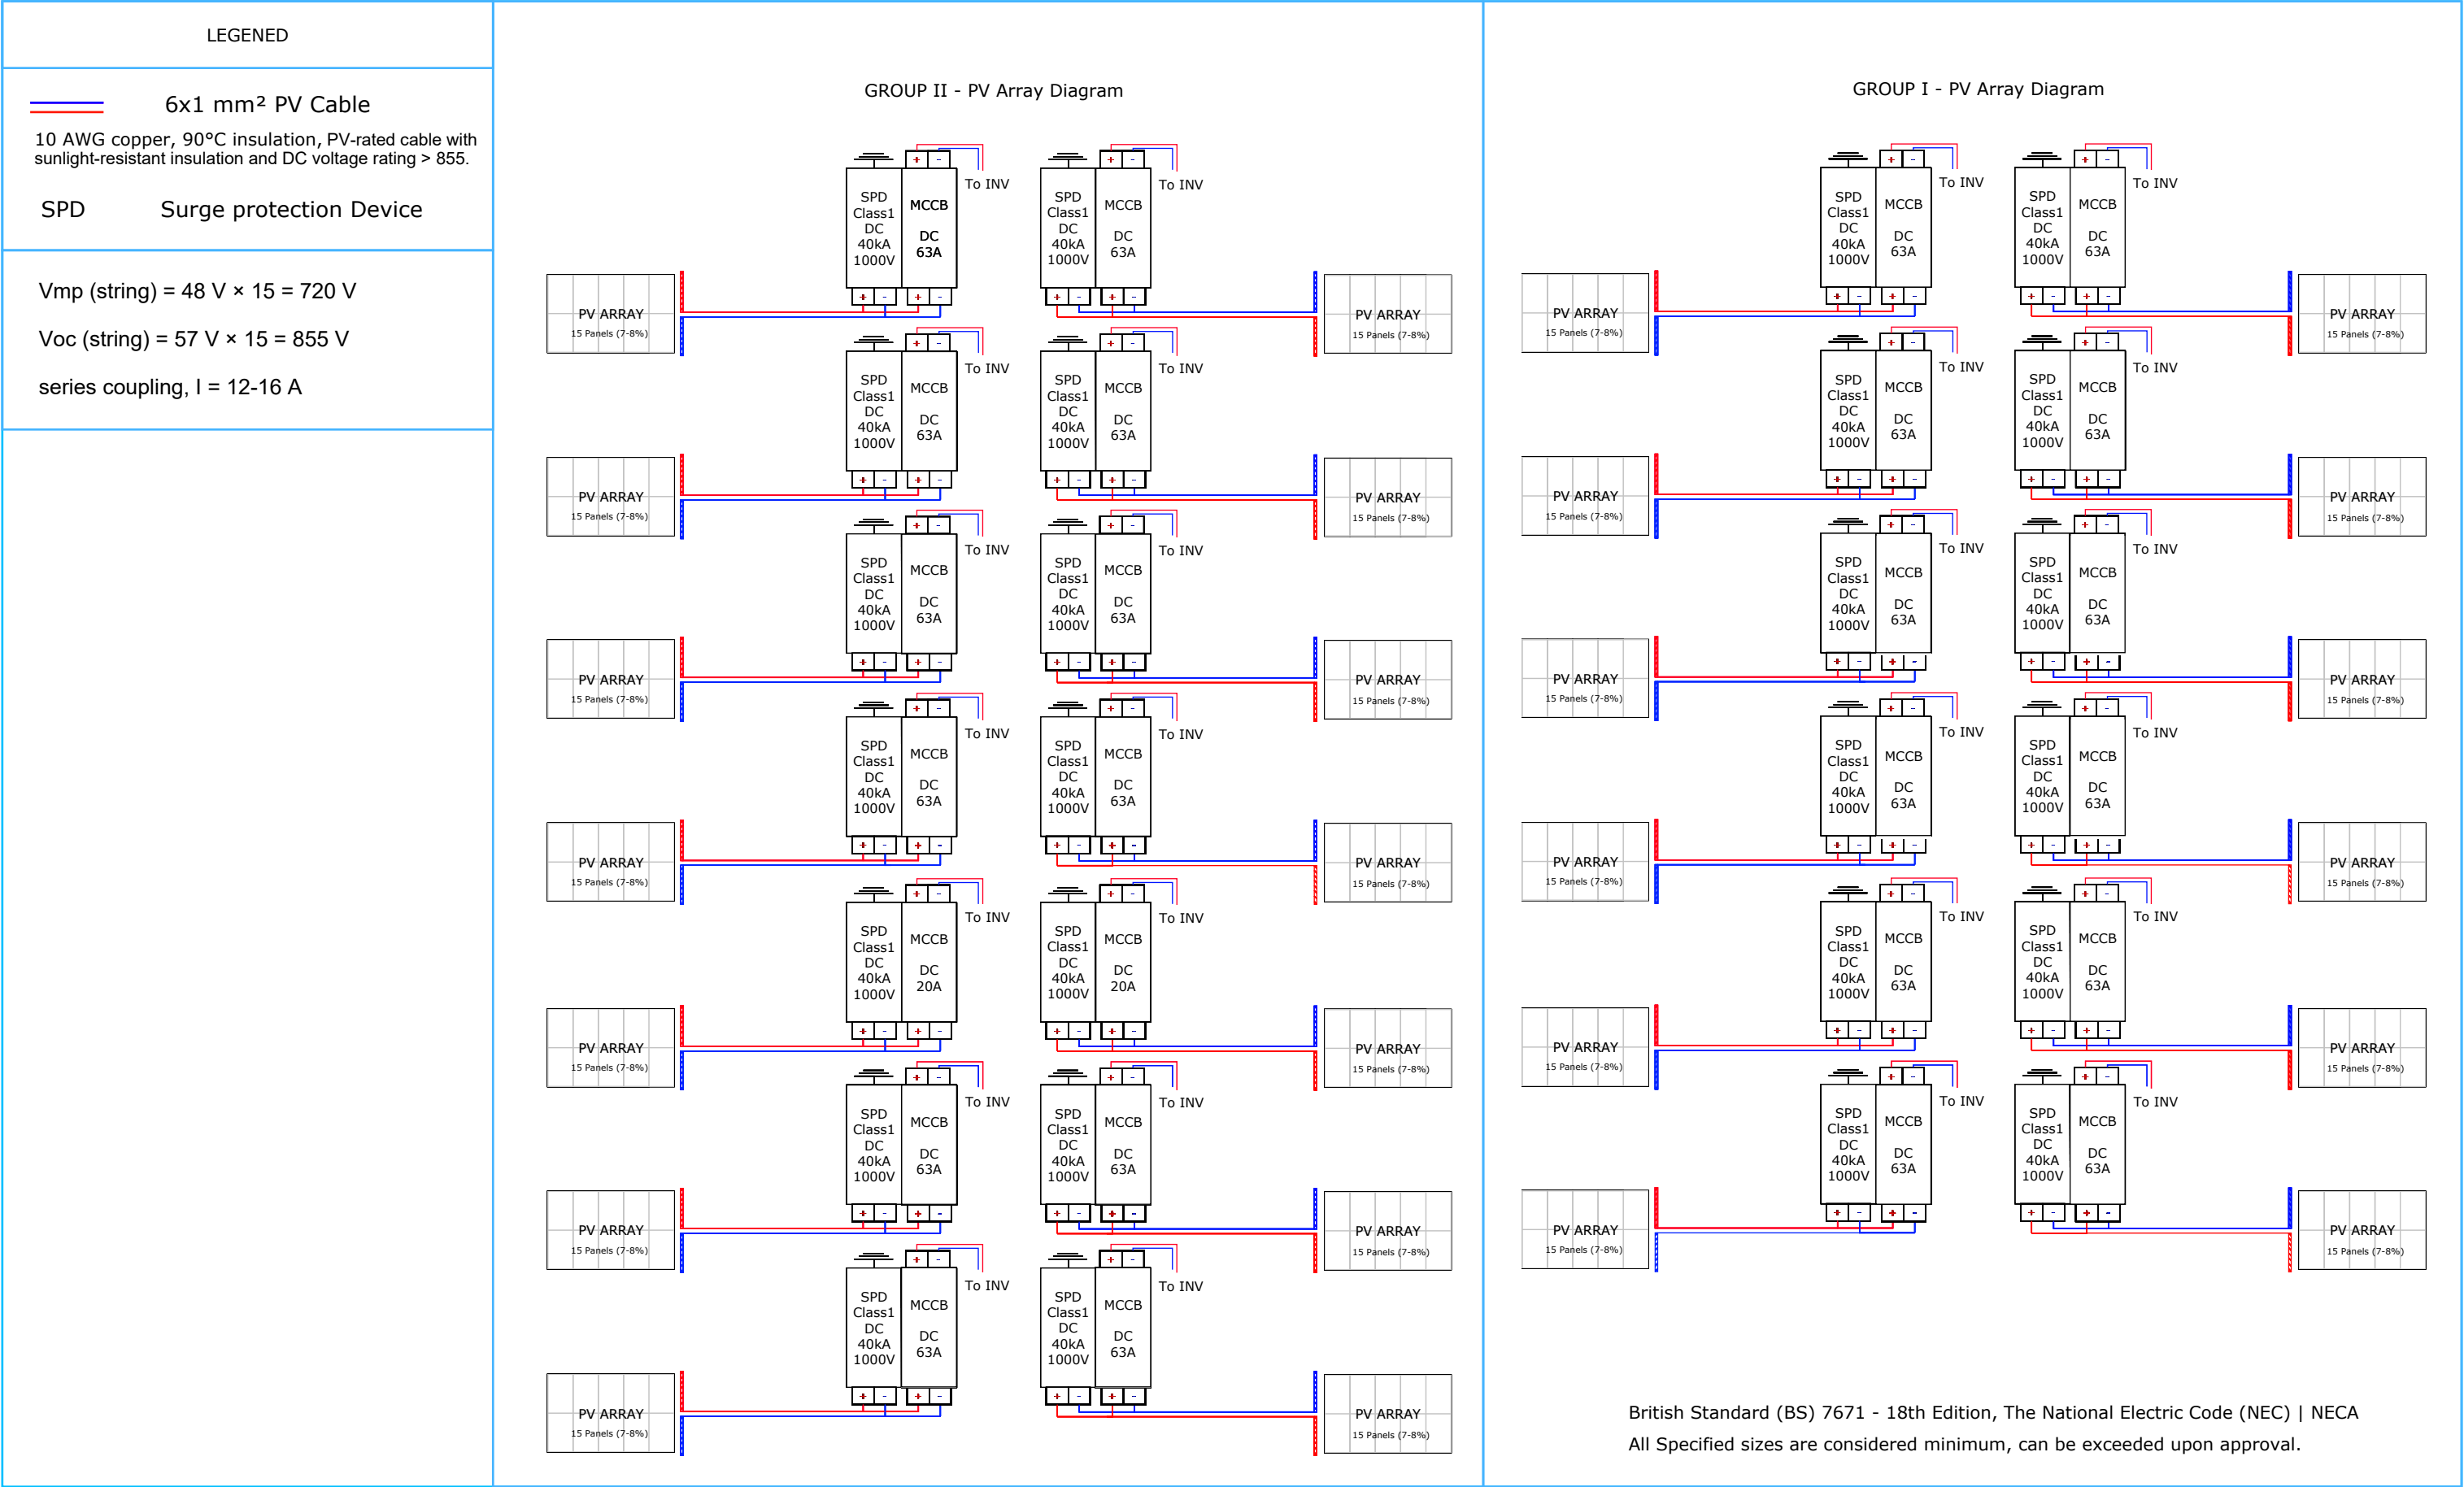


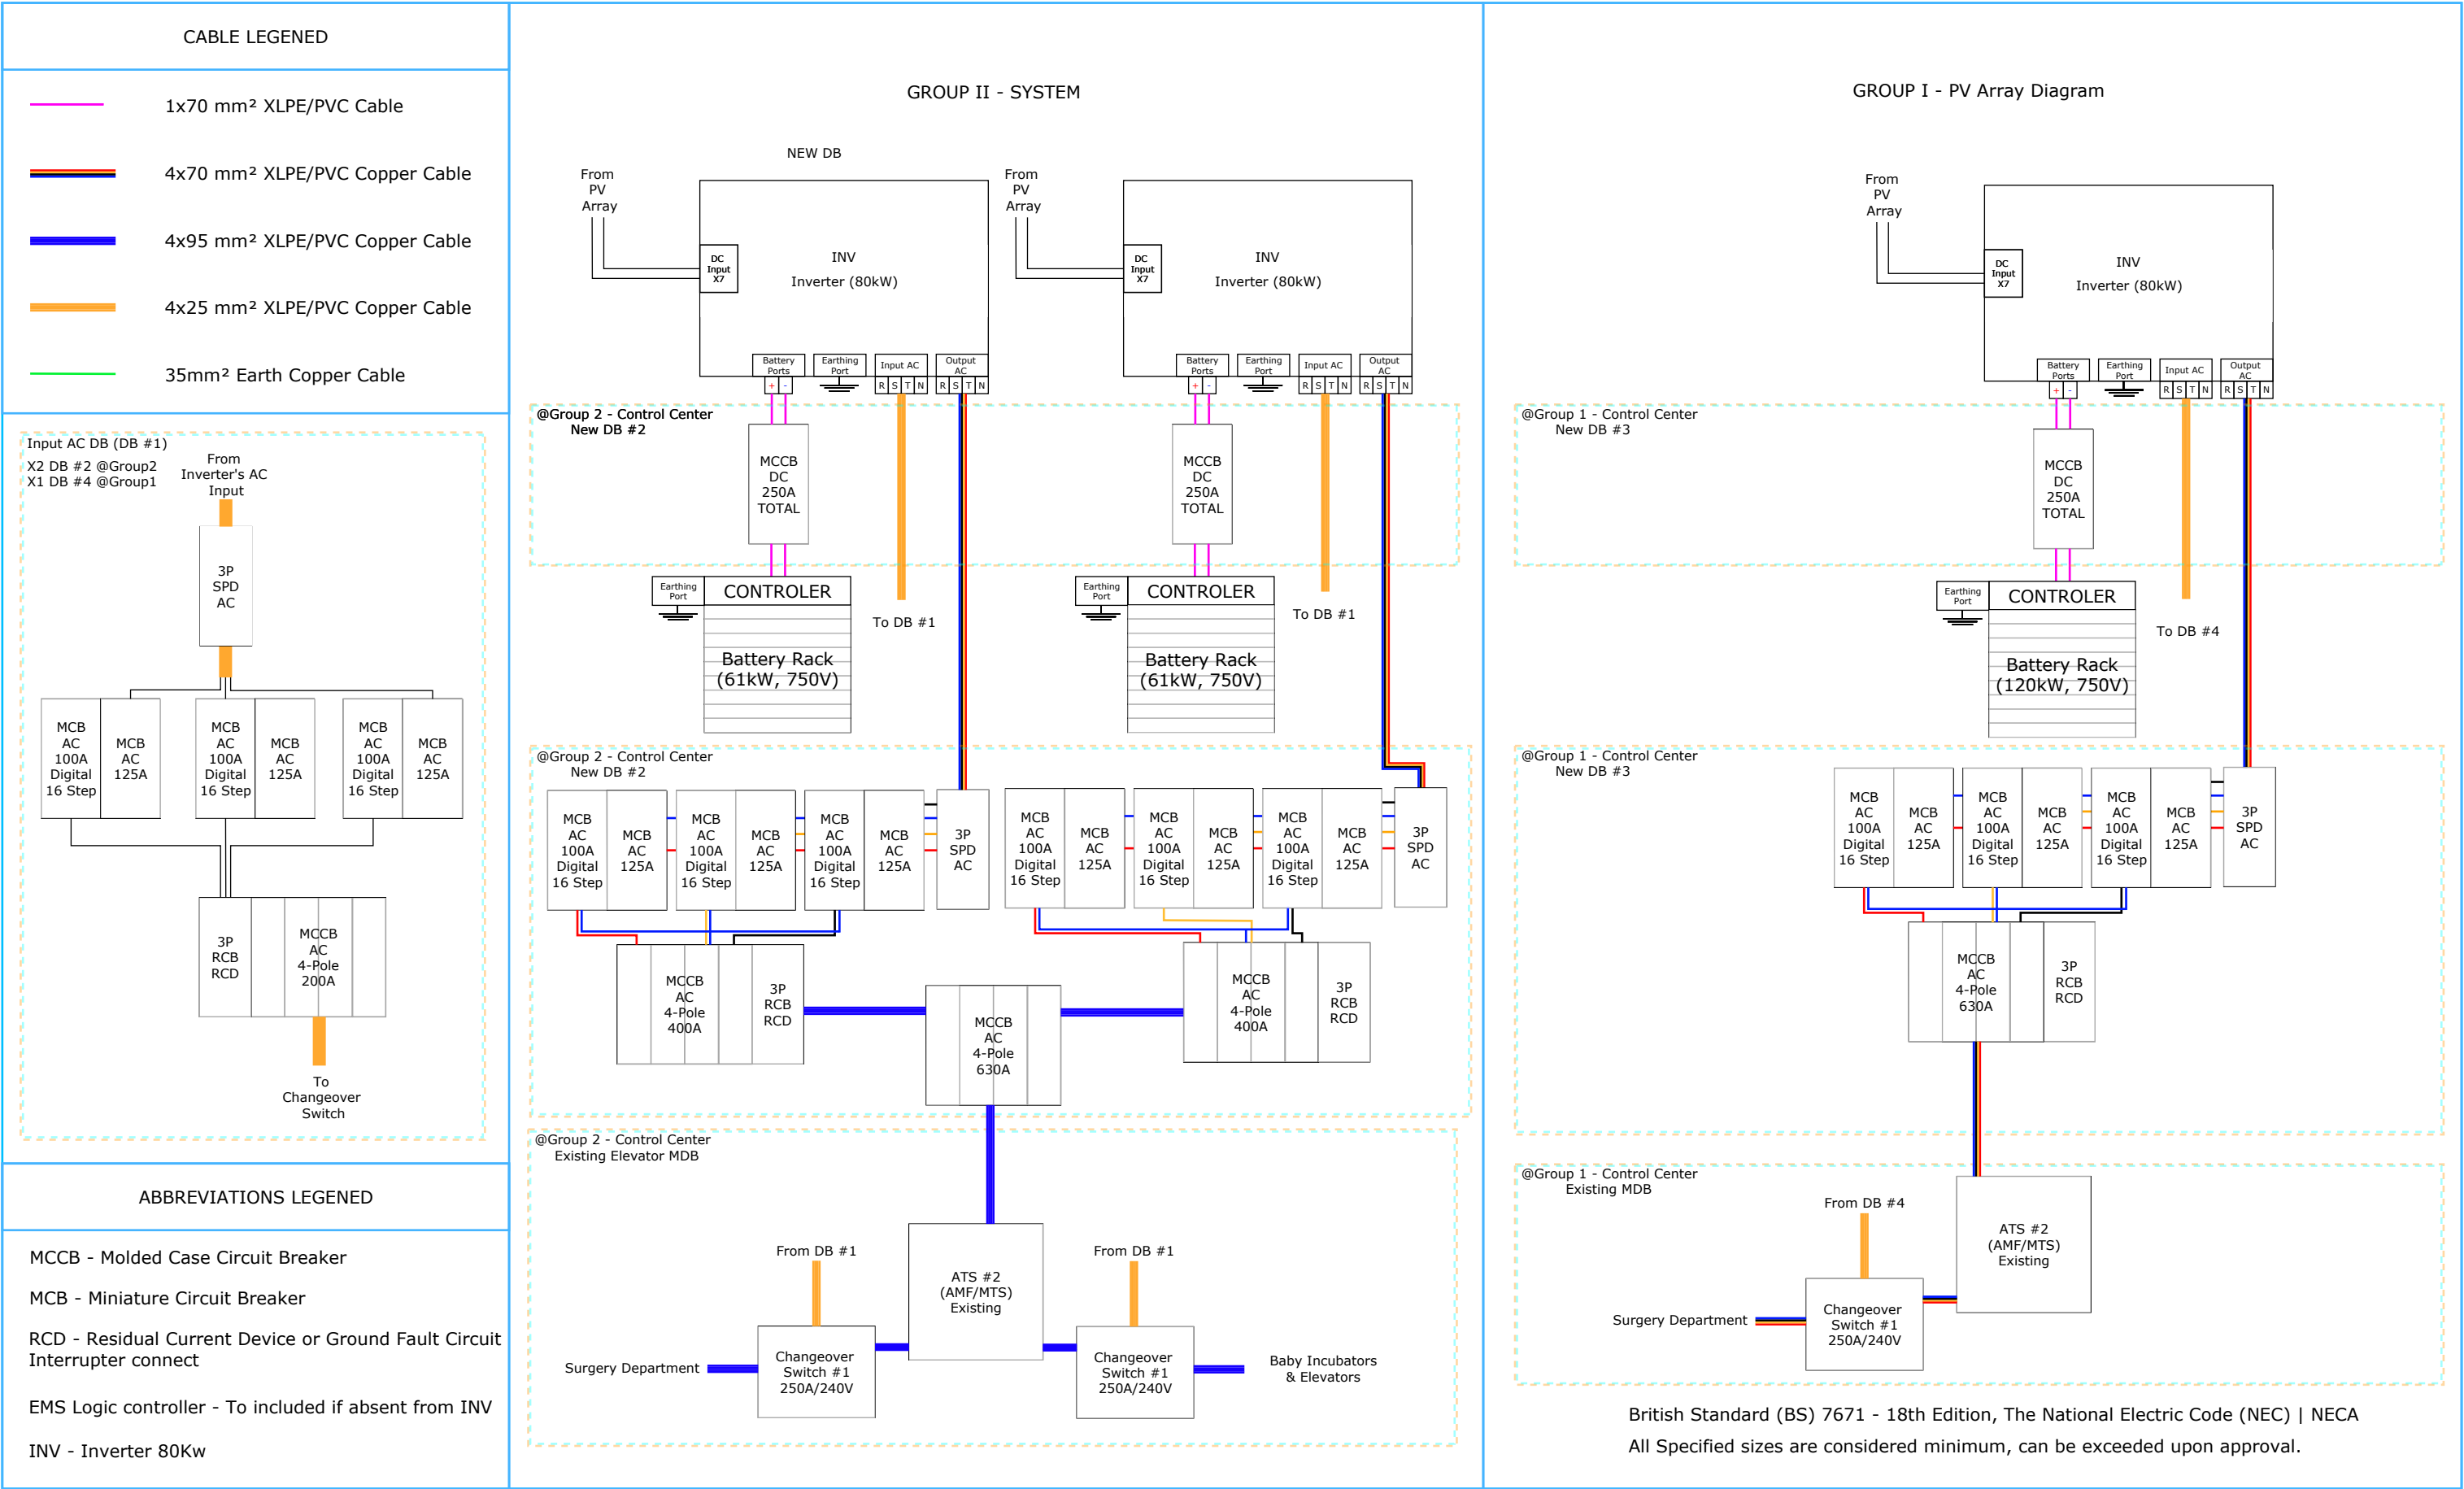


BLUMONT INC.	SHEET TITLE: SOLAR SYSTEM ASSEMBLY			NOT TO SCALE	RELATED SHEETS: 0
	BLUEPRINT TITLE: HOSPITAL SOLAR POWER SYSTEM		DESIGN BY: Omar Ali		REVISIONS: 1
	BLUEPRINT CODE: MEFA_2025_CCC	CONTRACT NO: SYRIA-TA-2024-XXXX	APPROVED BY: Ibrahim A. Ahmed		DATE: Aug, 11, 2025

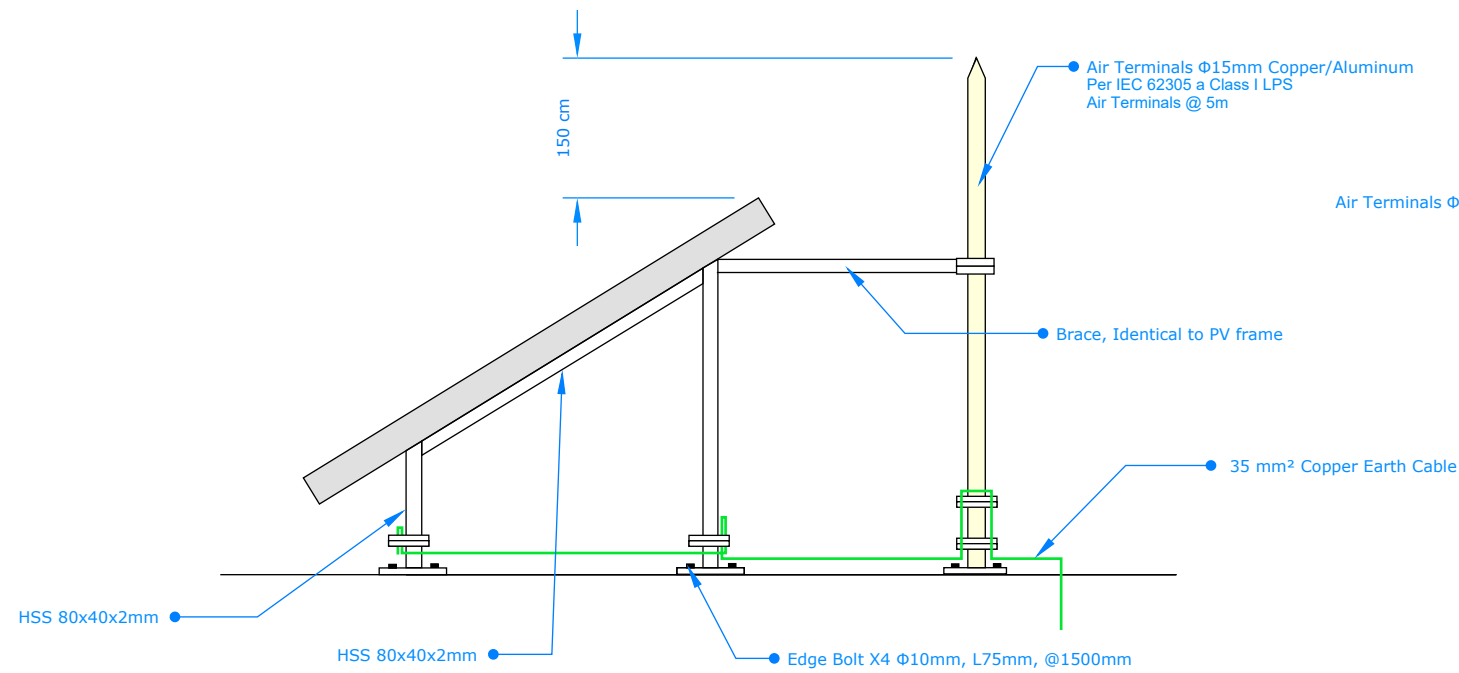


LIGHTNING PROTECTION SYSTEM (LPS)

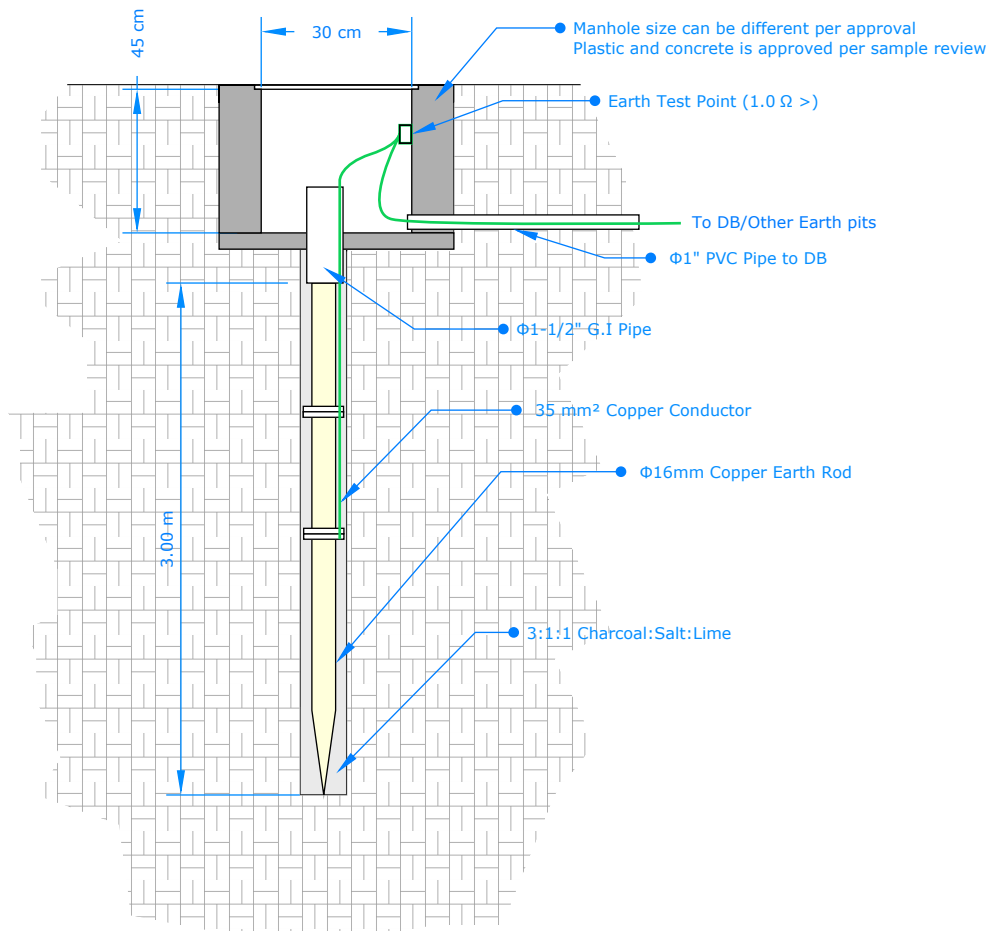


EARTHING PIT

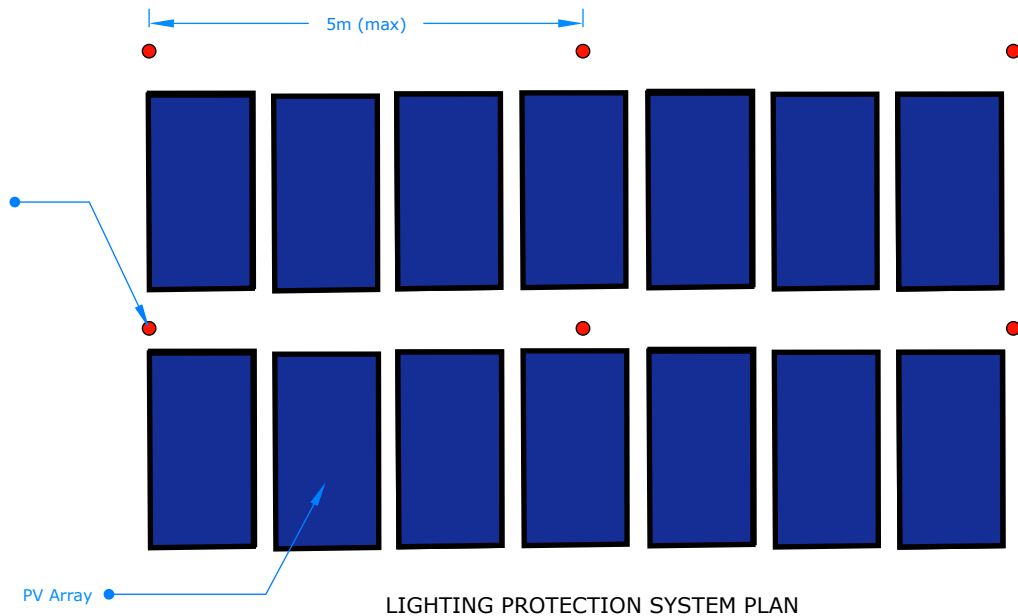


LIGHTNING PROTECTION SYSTEM PLAN

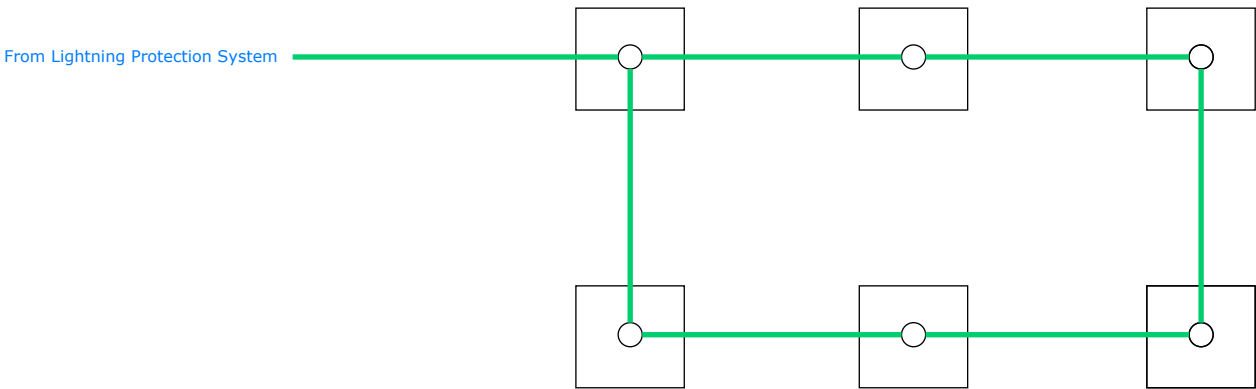

EARTHING FOR LIGHTNING PROTECTION SYSTEM

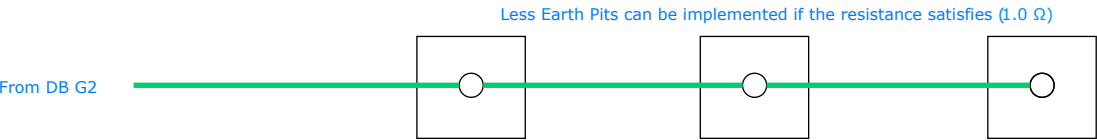

EARTHING FOR GROUP 2

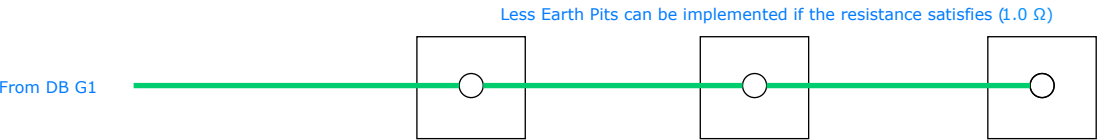

EARTHING FOR GROUP 1

British Standard (BS) 7671 - 18th Edition, The National Electric Code (NEC) | NECA
All Specified sizes are considered minimum, can be exceeded upon approval.

BLUMONT INC.	SHEET TITLE: EARTHING AND LPS			NOT TO SCALE	RELATED SHEETS: 0
	BLUEPRINT TITLE: HOSPITAL SOLAR POWER SYSTEM		DESIGN BY: Omar Ali		REVISIONS: 1
	BLUEPRINT CODE: MEFA_2025_CCC	CONTRACT NO: SYRIA-TA-2024-XXXX	APPROVED BY: Ibrahim A. Ahmed		DATE: Aug, 11, 2025