


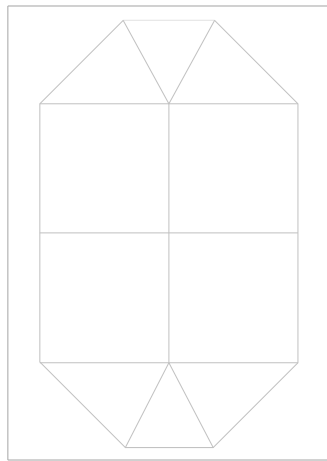


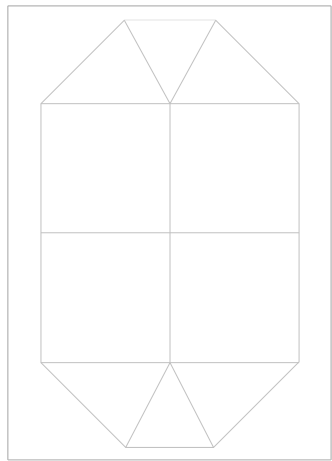



A
02 PWSN TENT LOCATION AND FREQ.
NOT TO SCALE

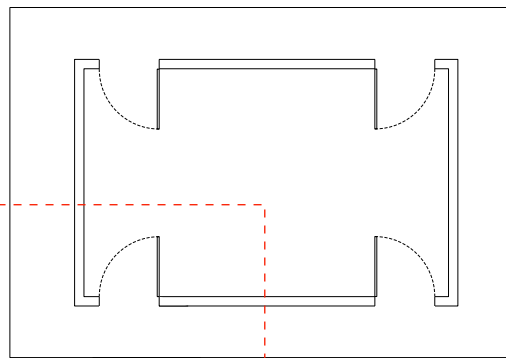

PWSN Tent
25% of all tents

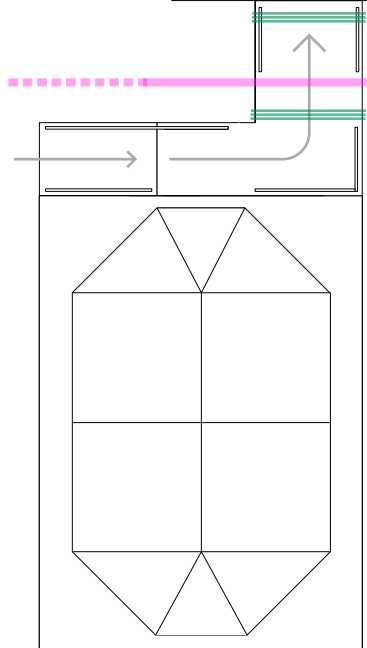

Intersection with
existing Water or
Sewage lines

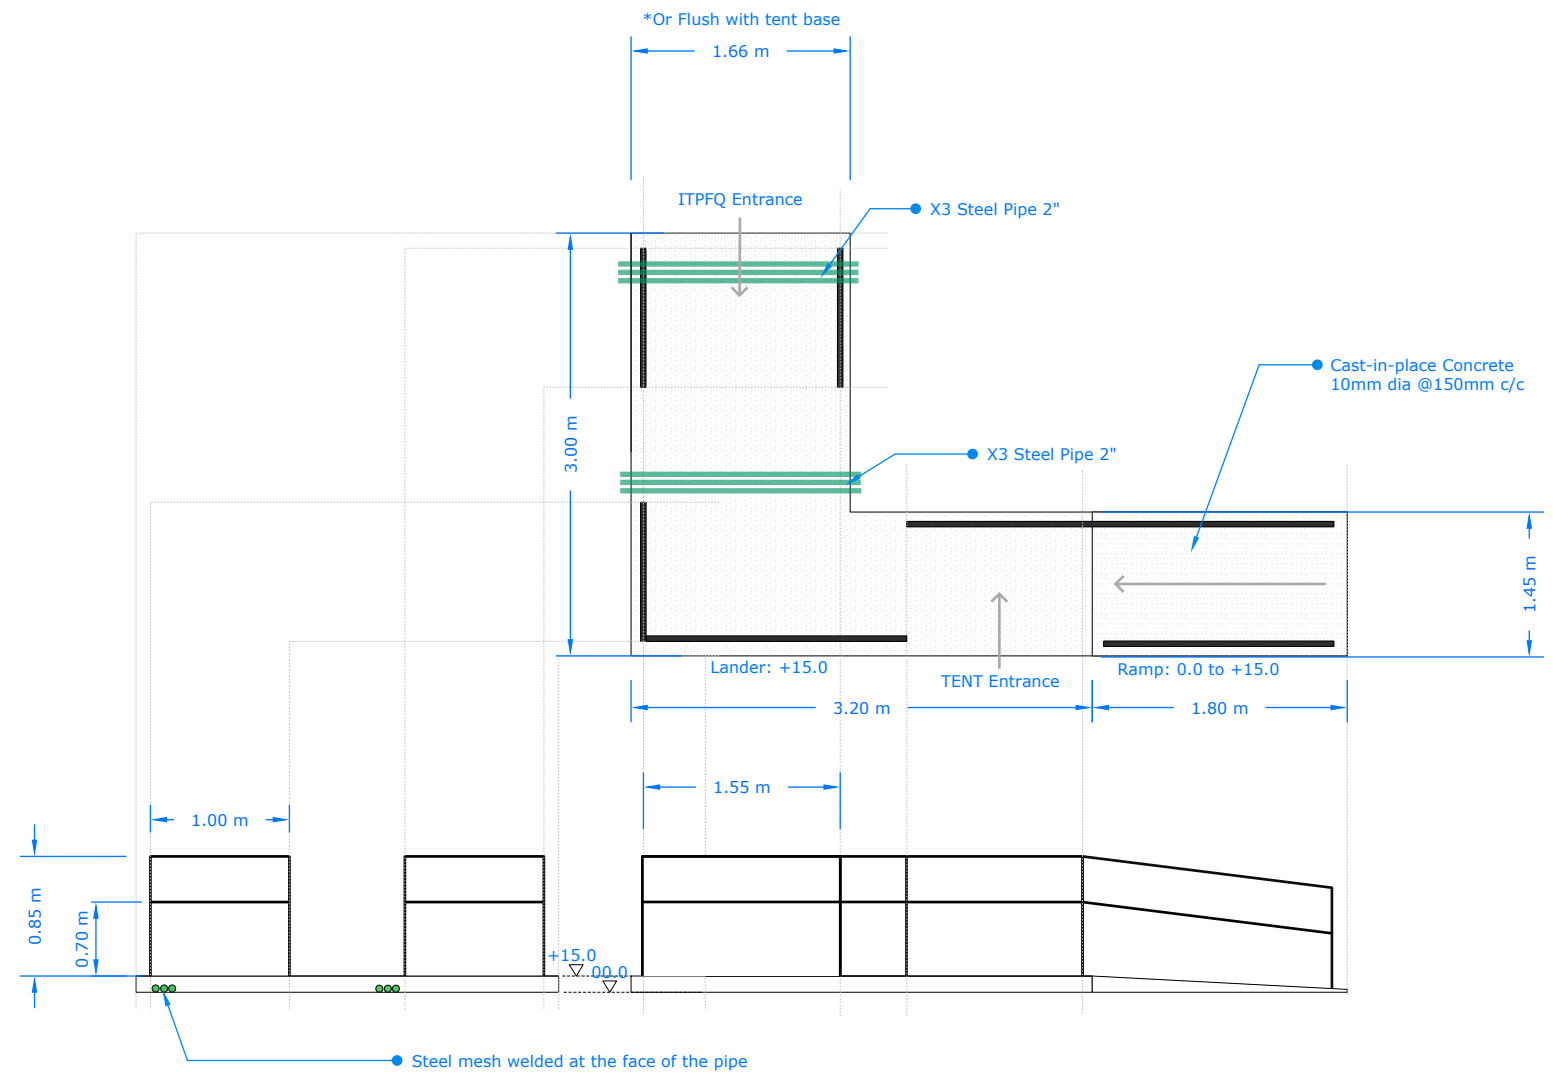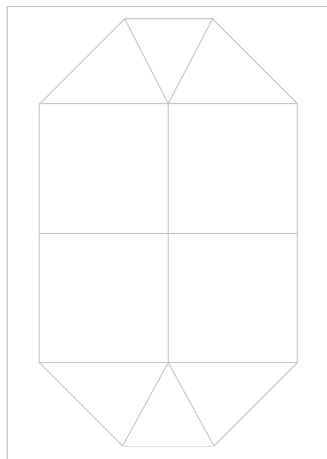

A
01 PWSN RAMP DESIGN
NOT TO SCALE

BLUMONT INC.

SHEET TITLE: RAMPS

SCALE: NTS

RELATED SHEETS: 1

BLUEPRINT TITLE: ROADS AND TENT BASES ANNEX 3-1

DESIGN LEAD: Omar Ali

REVISIONS: 1

CODE: BLU_TRB_A3_2026

CONTRACT NO: SYRIA-TA-2026-XXXX

APPROVED BY: Ibrahim A. Ahmed

DATE: 24/11/2025

A
1