


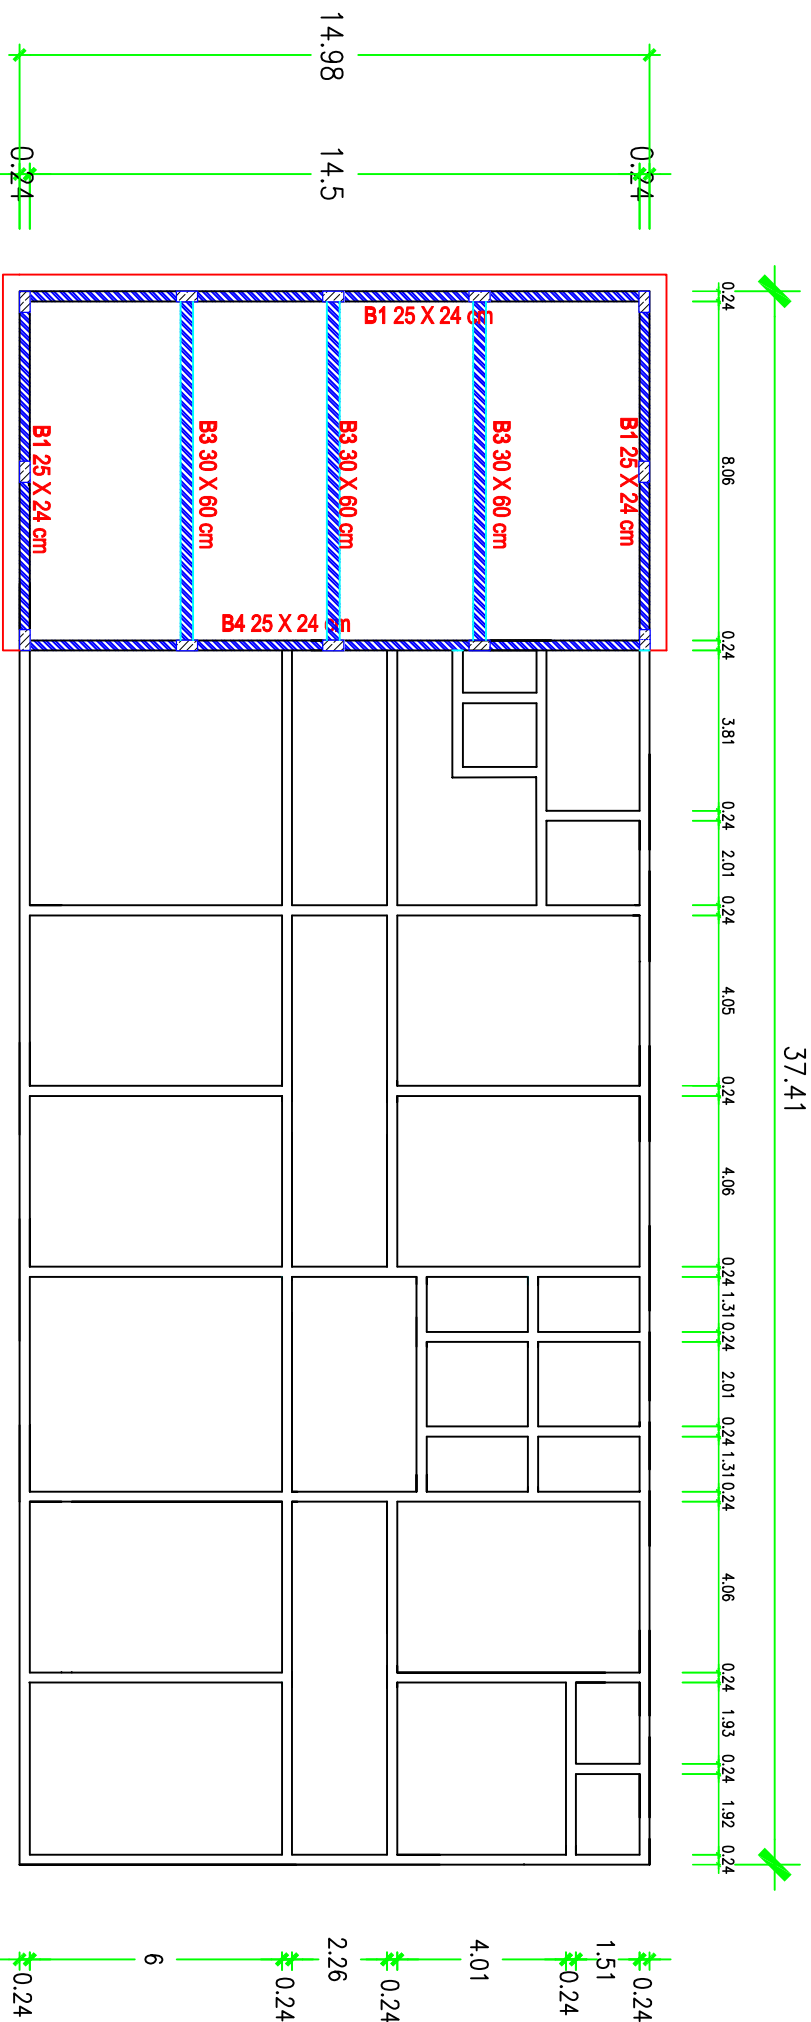

MEETING HALL FLOOR BEAMS PLAN

ENG. AMMAR SALIH MUKHLIF