



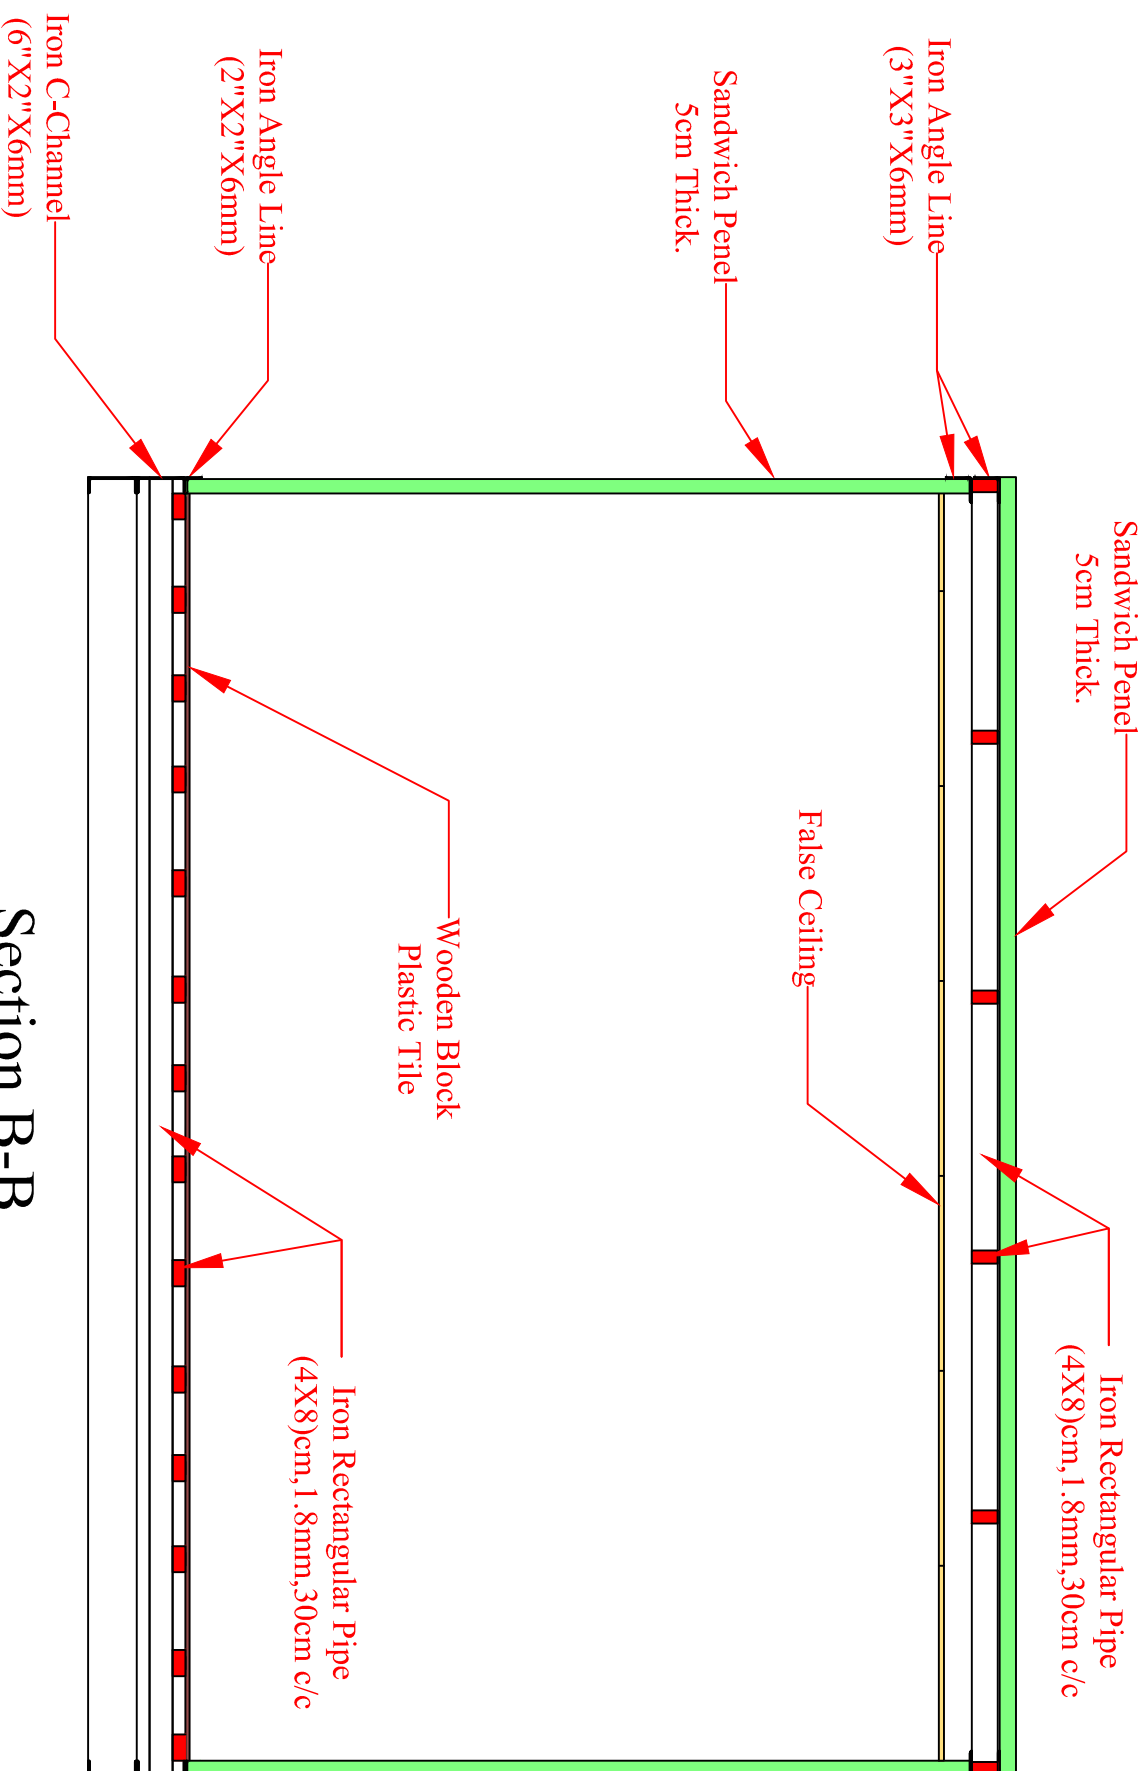


Section B-B


Detail (5-A-5) - PHC - Caravan Section

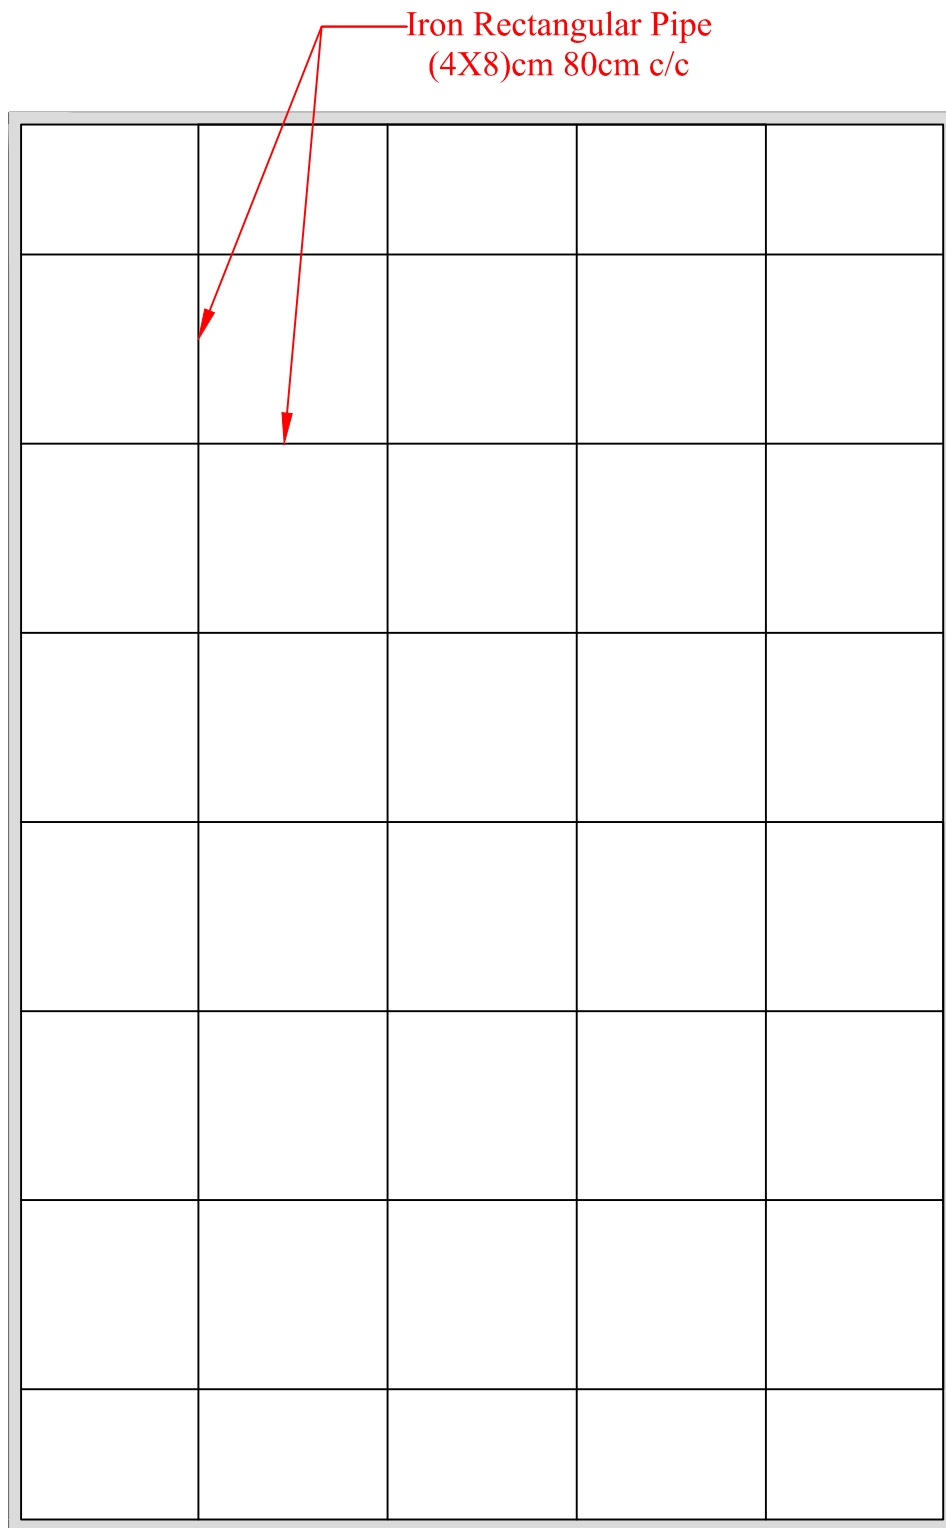

Detail (5-A-4) - PHC - Caravan Ceiling Structure

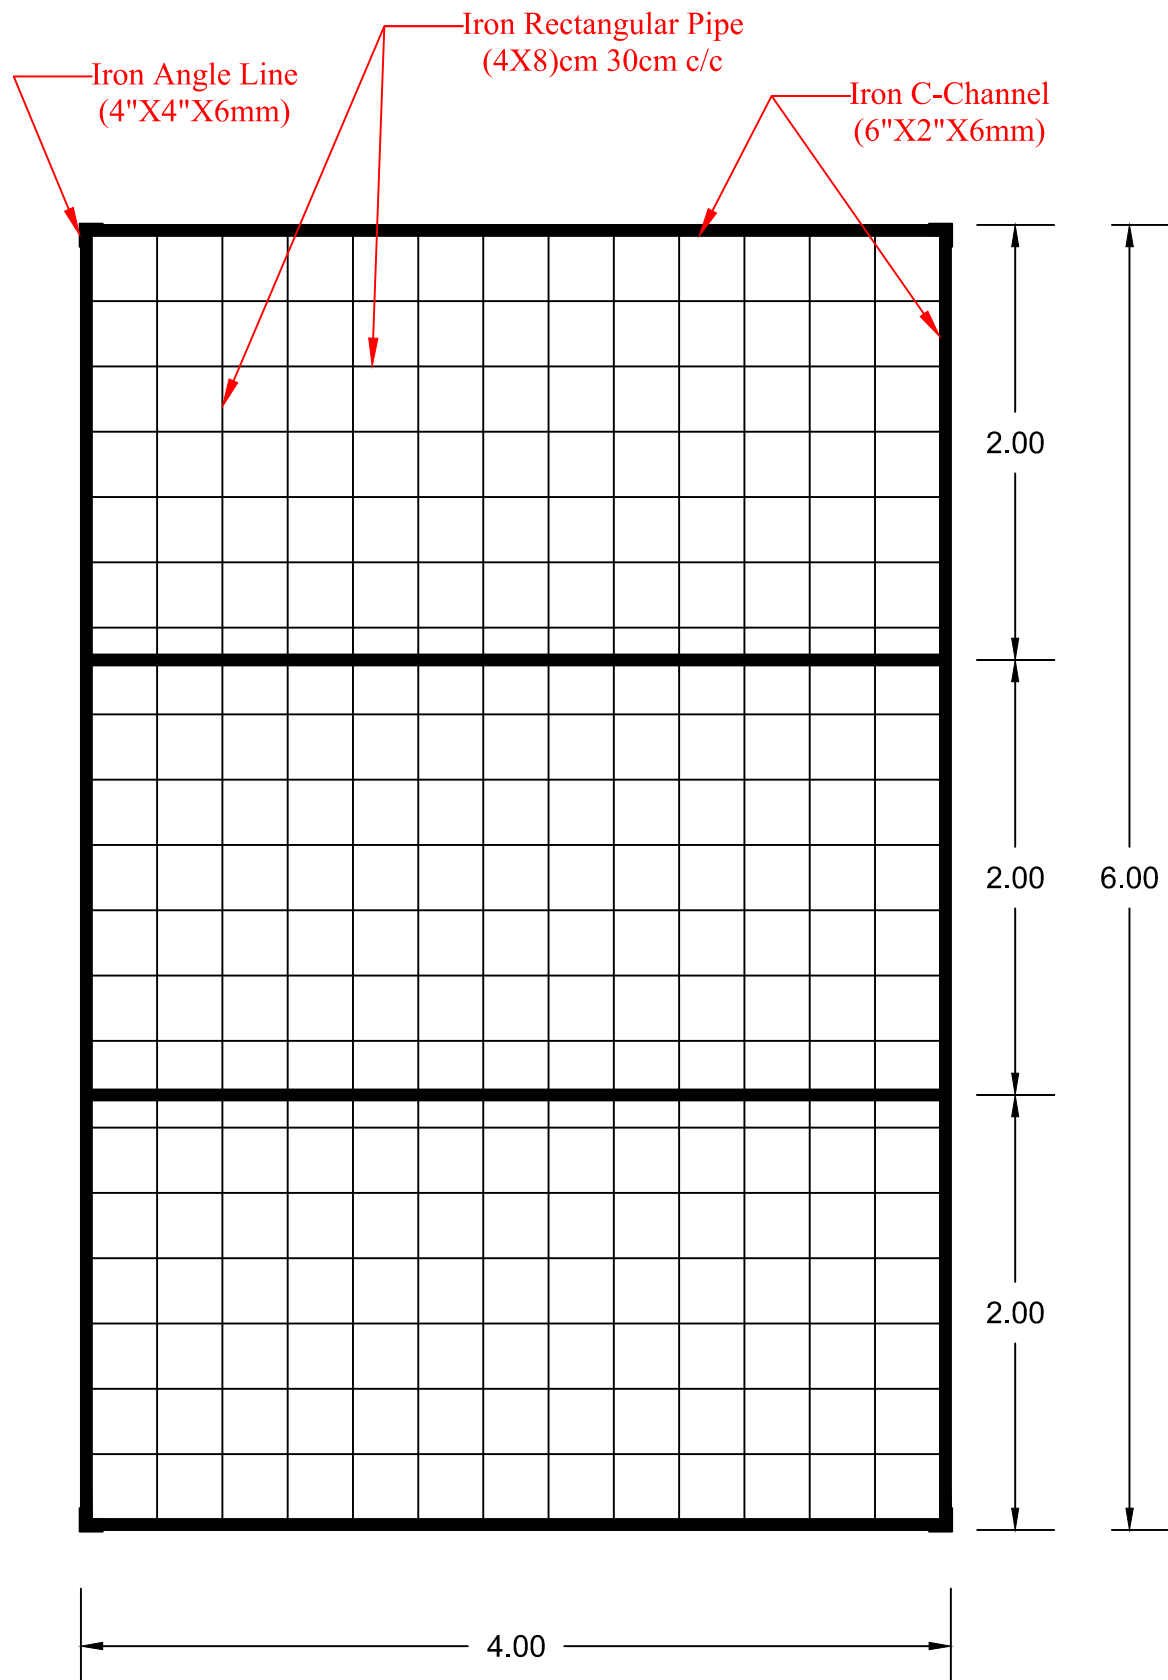

Detail (5-A-3) - PHC - Caravan Base Structure

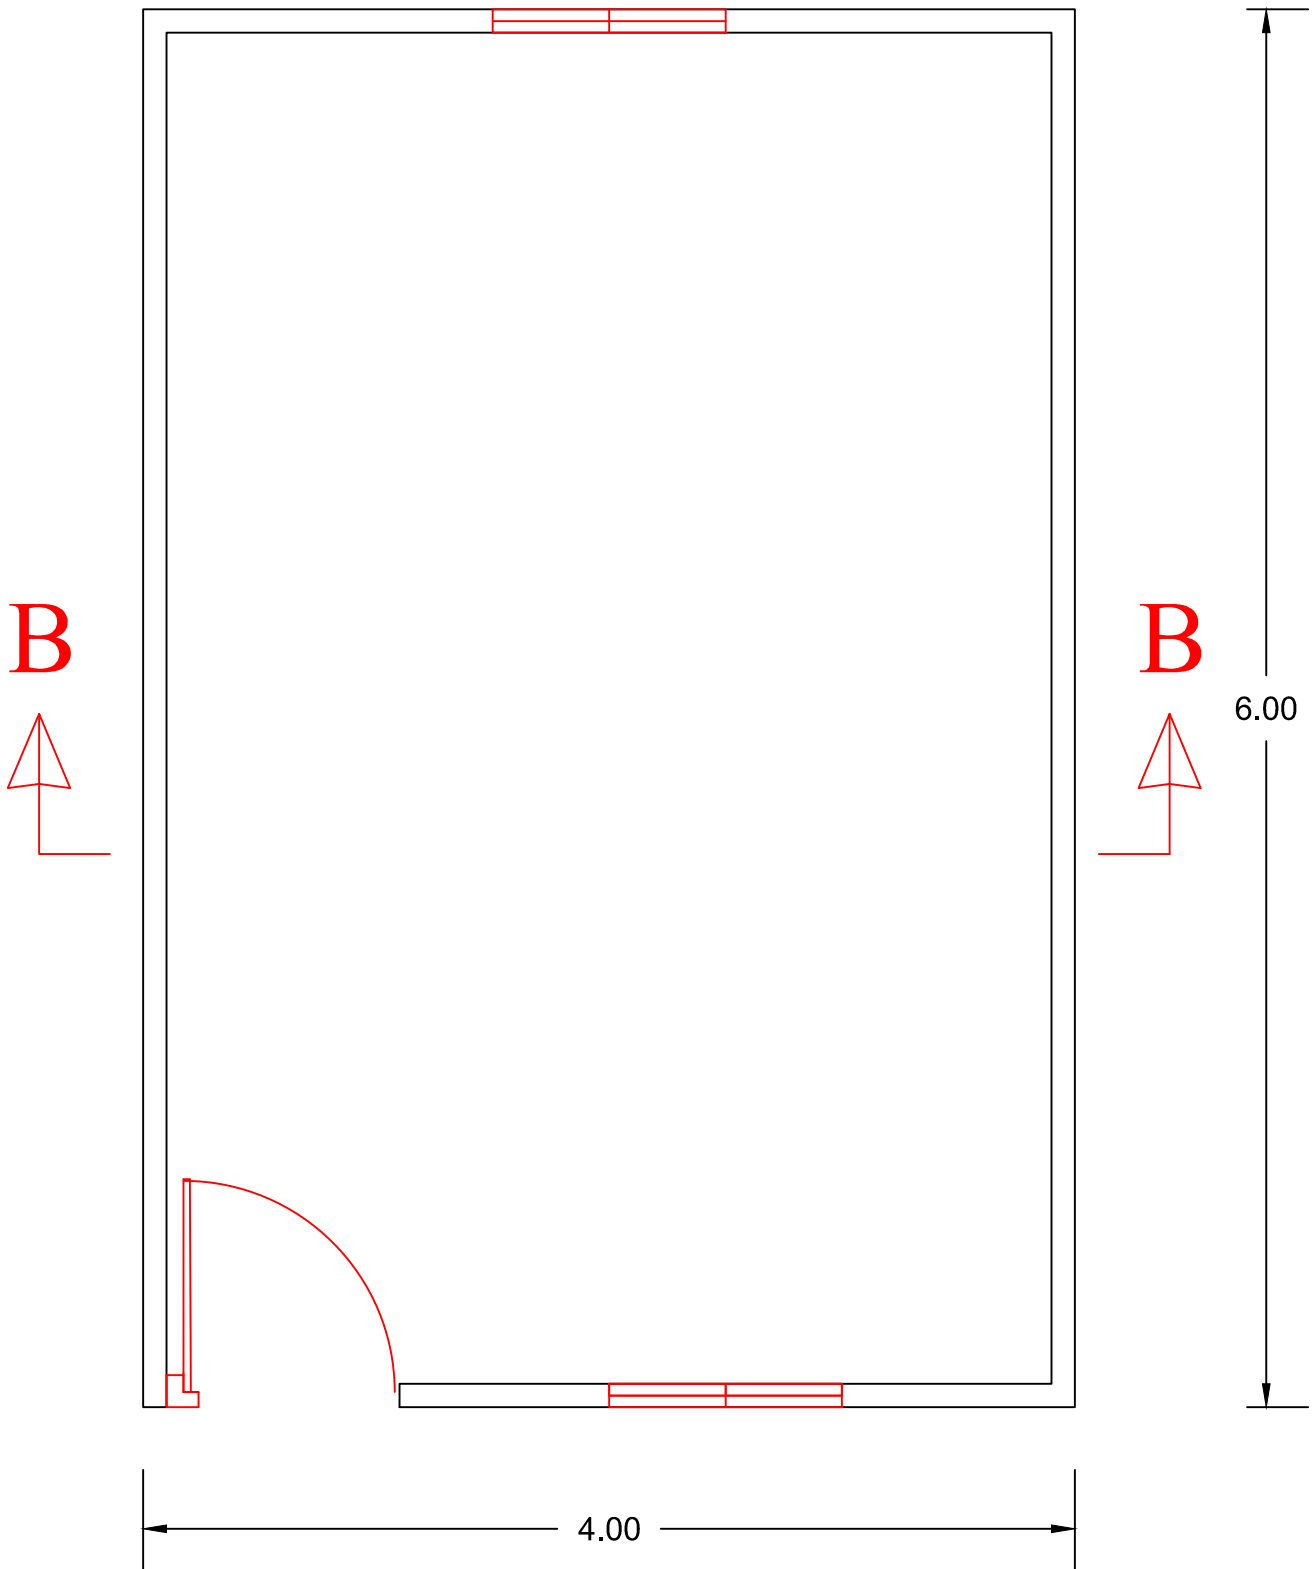

Detail (5-A-2) - PHC - Caravan Plan