


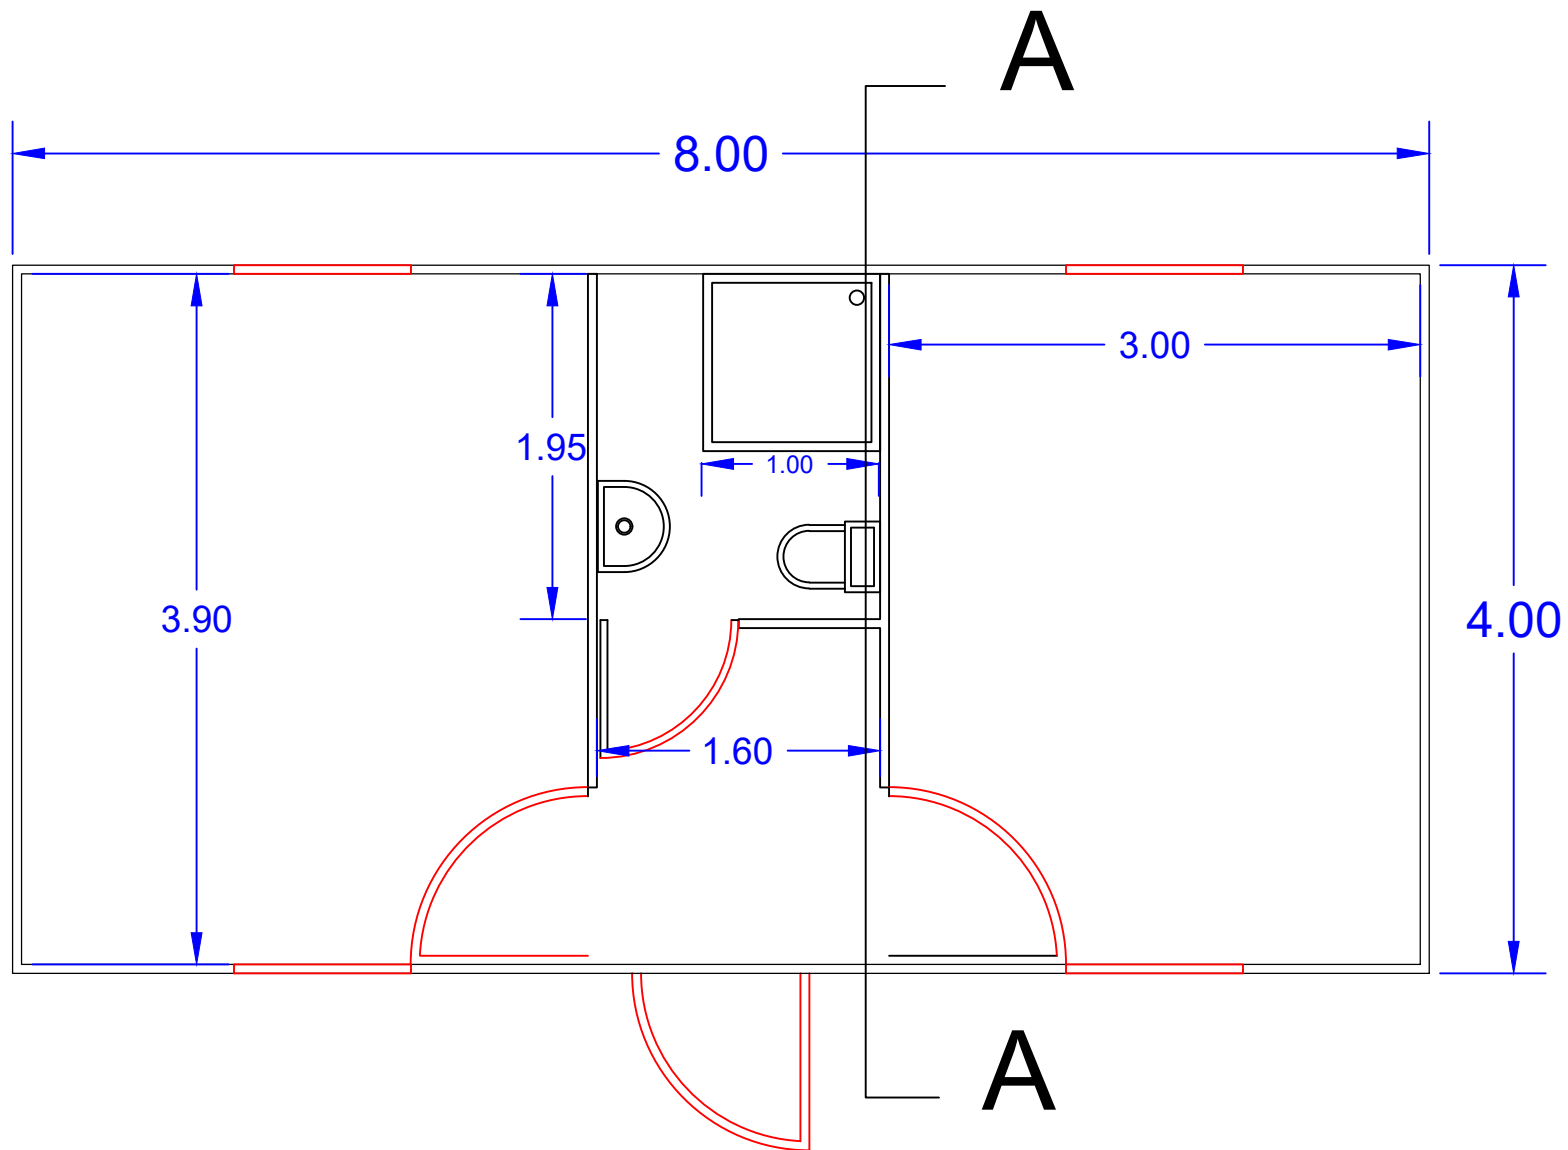

Detail (P-1) - Caravan Plan