



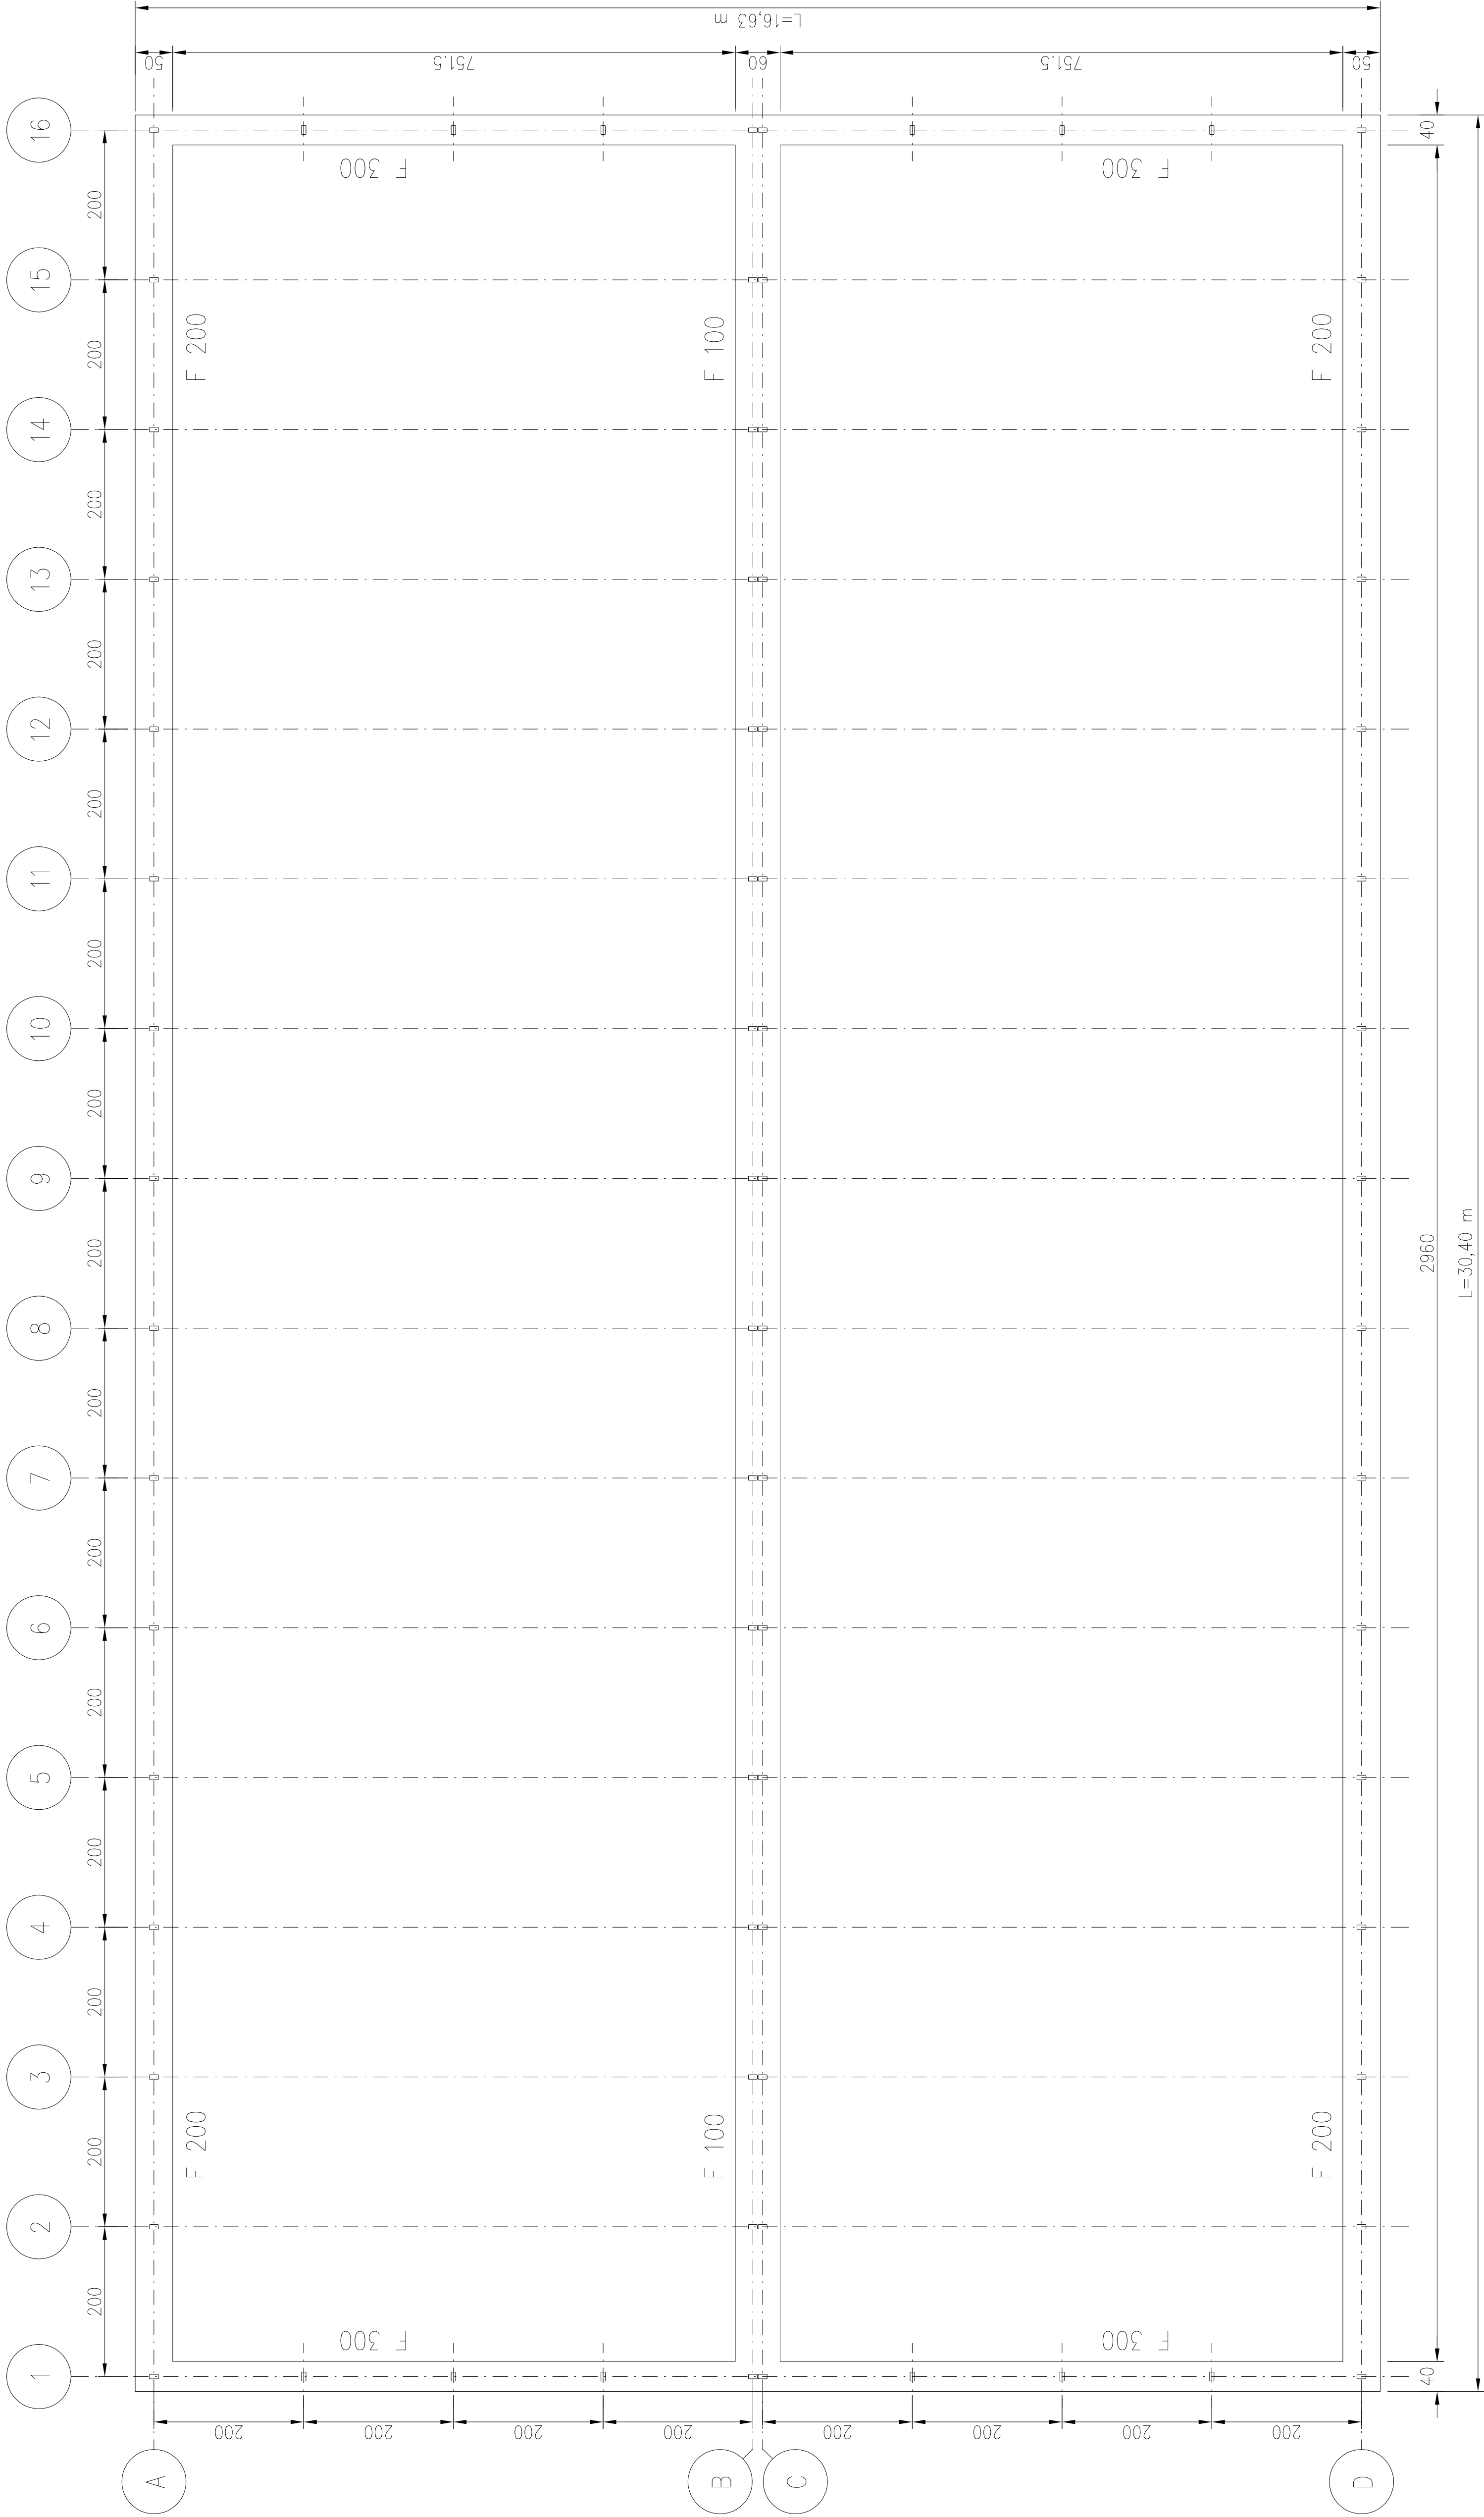

concrete quality C 20/25
+ exposure class for reinforcement corrosion XC 2
+ grain of the aggregate 16 mm

removable base pressure
on lower edge of foundation
at least 210 kN/m²

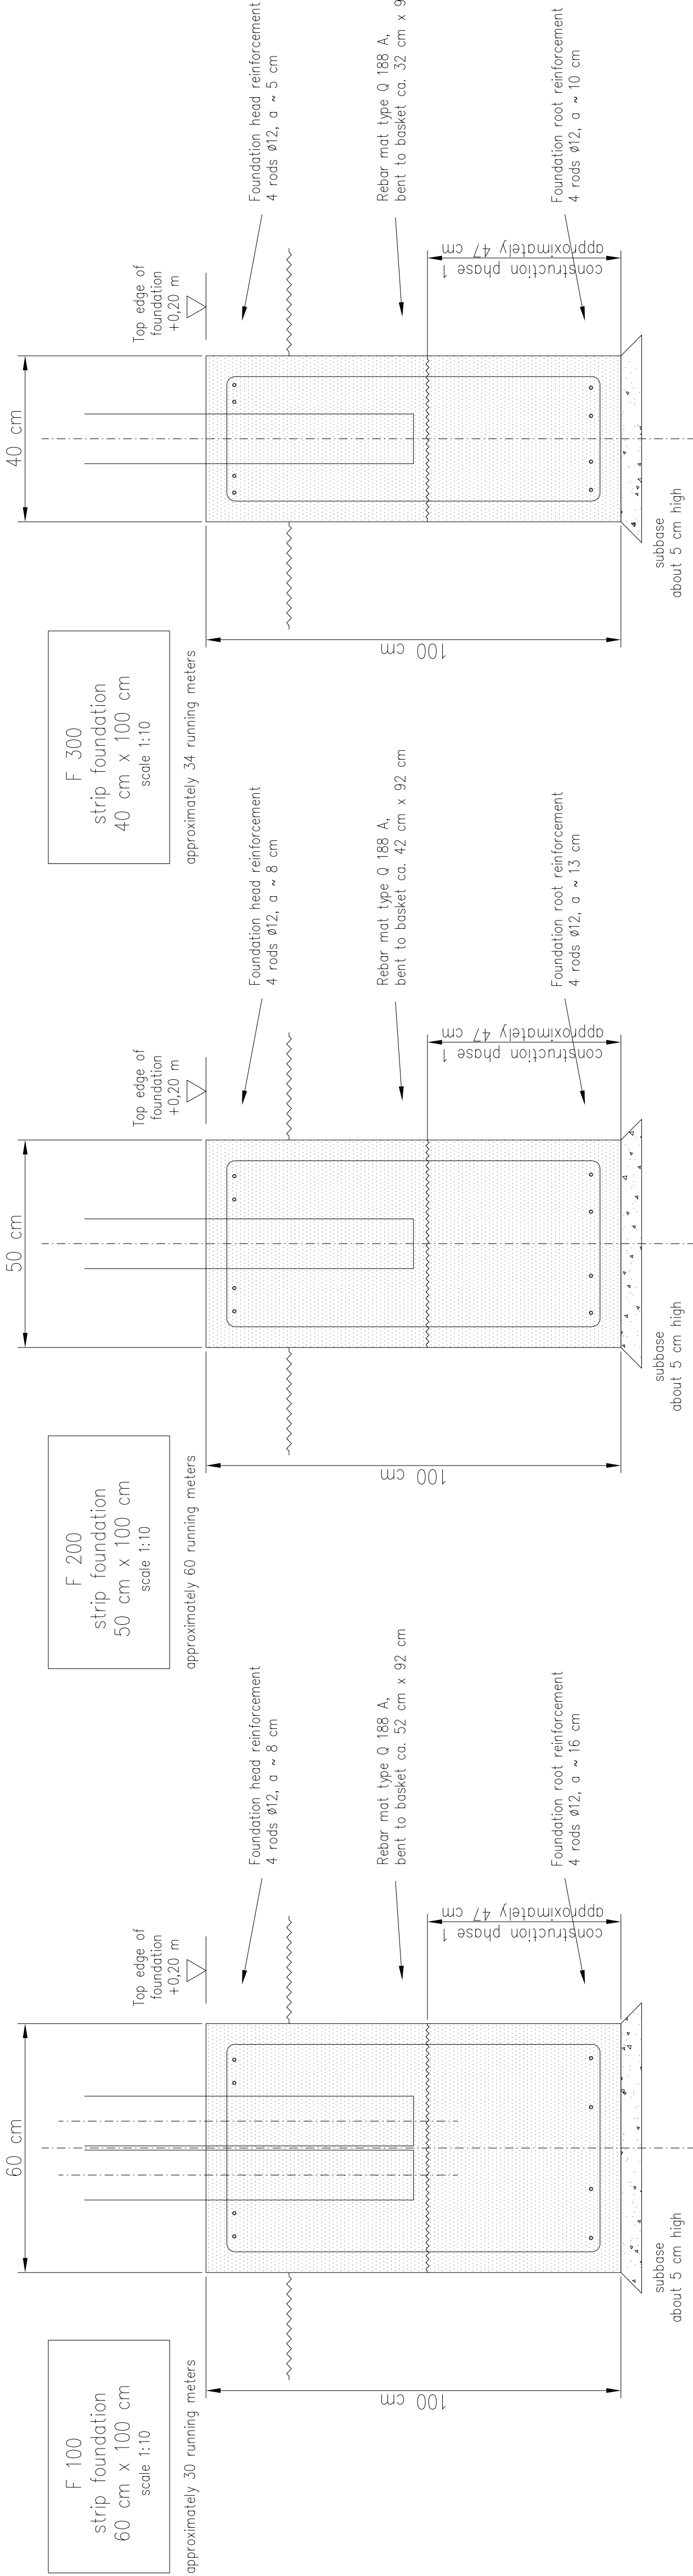

GLASSMENHÜ Consulting ENGINEERING FOR CONSTRUCTION, PLANNING AND ARCHITECTURE IN THE GLASS INDUSTRY	scale: 1:50 / 1:10 (A1)		positions :	
	(contract)		University Duhok, College of Agriculture	
	(designation)		Foundations for new construction of a foil greenhouse in Duhok	
	(Auftragsnummer)		(Zeichnungsnummer)	
Zust./Änderung	Datum	Notiz/Norm	edit	date
			checked/20.03.2019	17.03.2019
			P. Kasper	P. Kasper
This drawing is our property. It may be copied, duplicated, used for competitive purposes, made accessible to competitors or communicated without our consent. Copyrighted.				
Prod.				