



AL-Abtal School layout

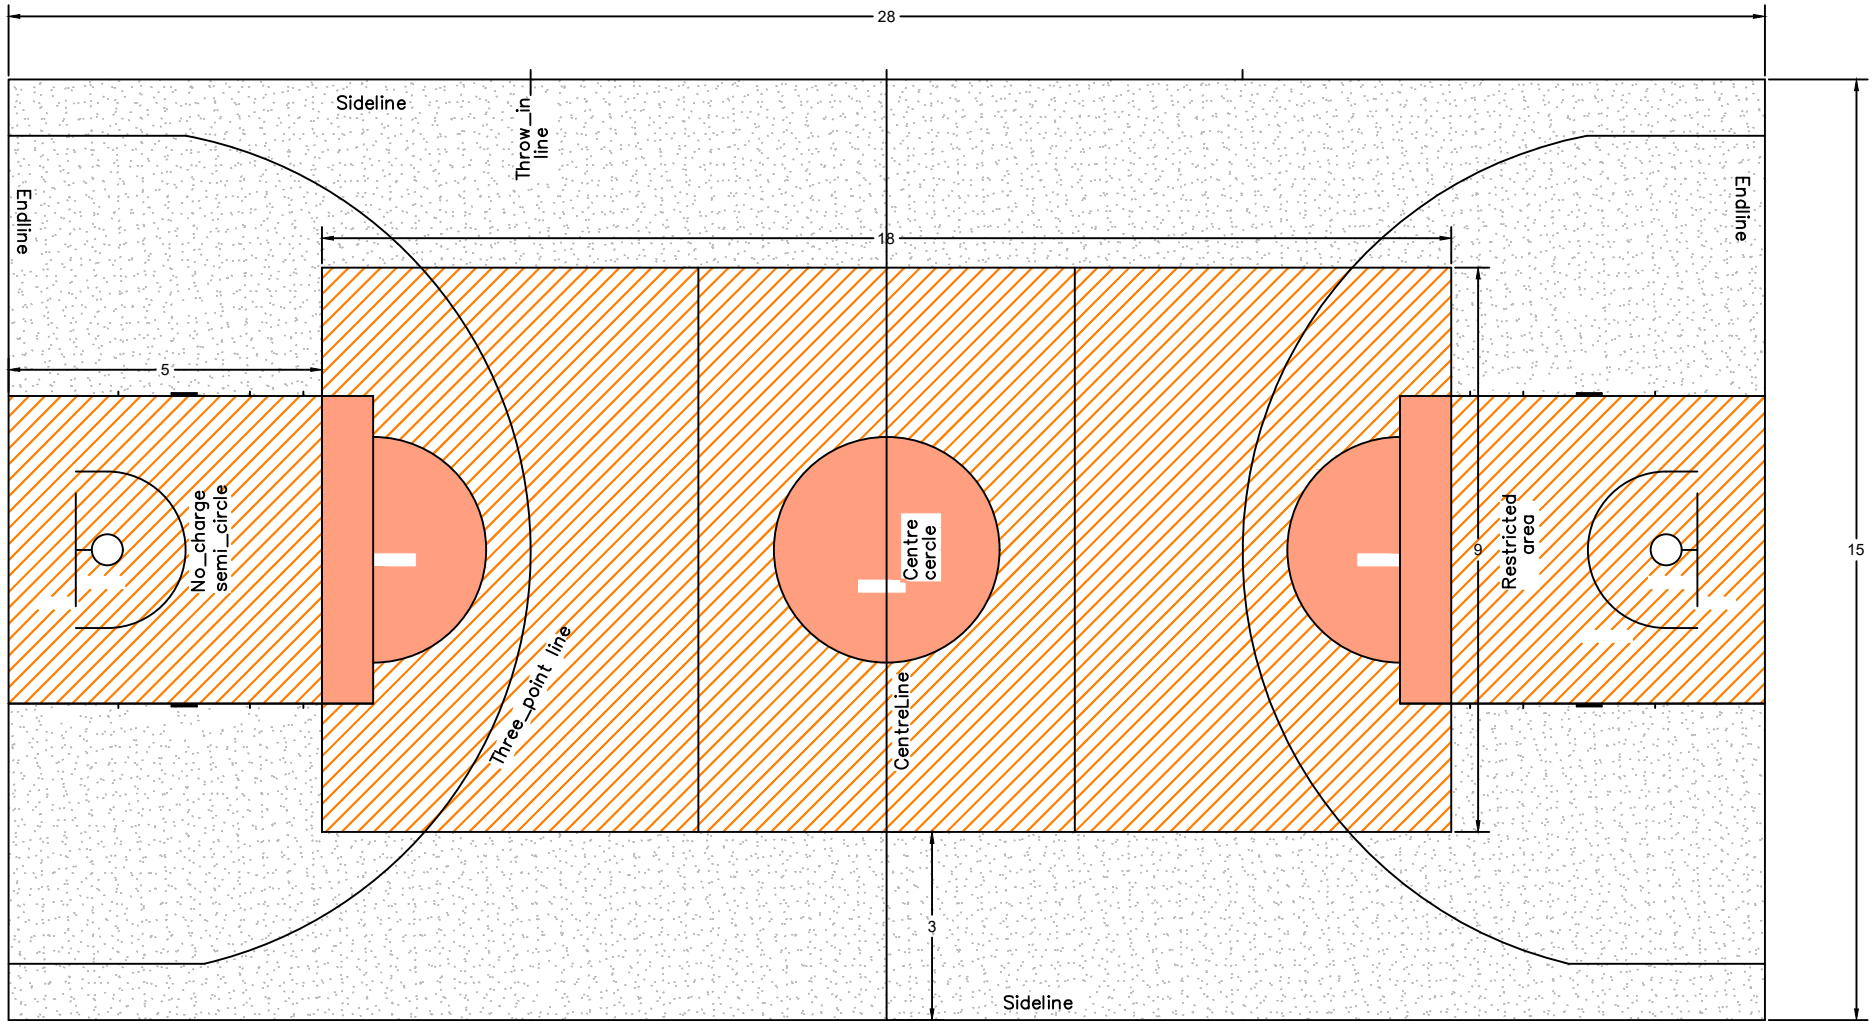

Play yard


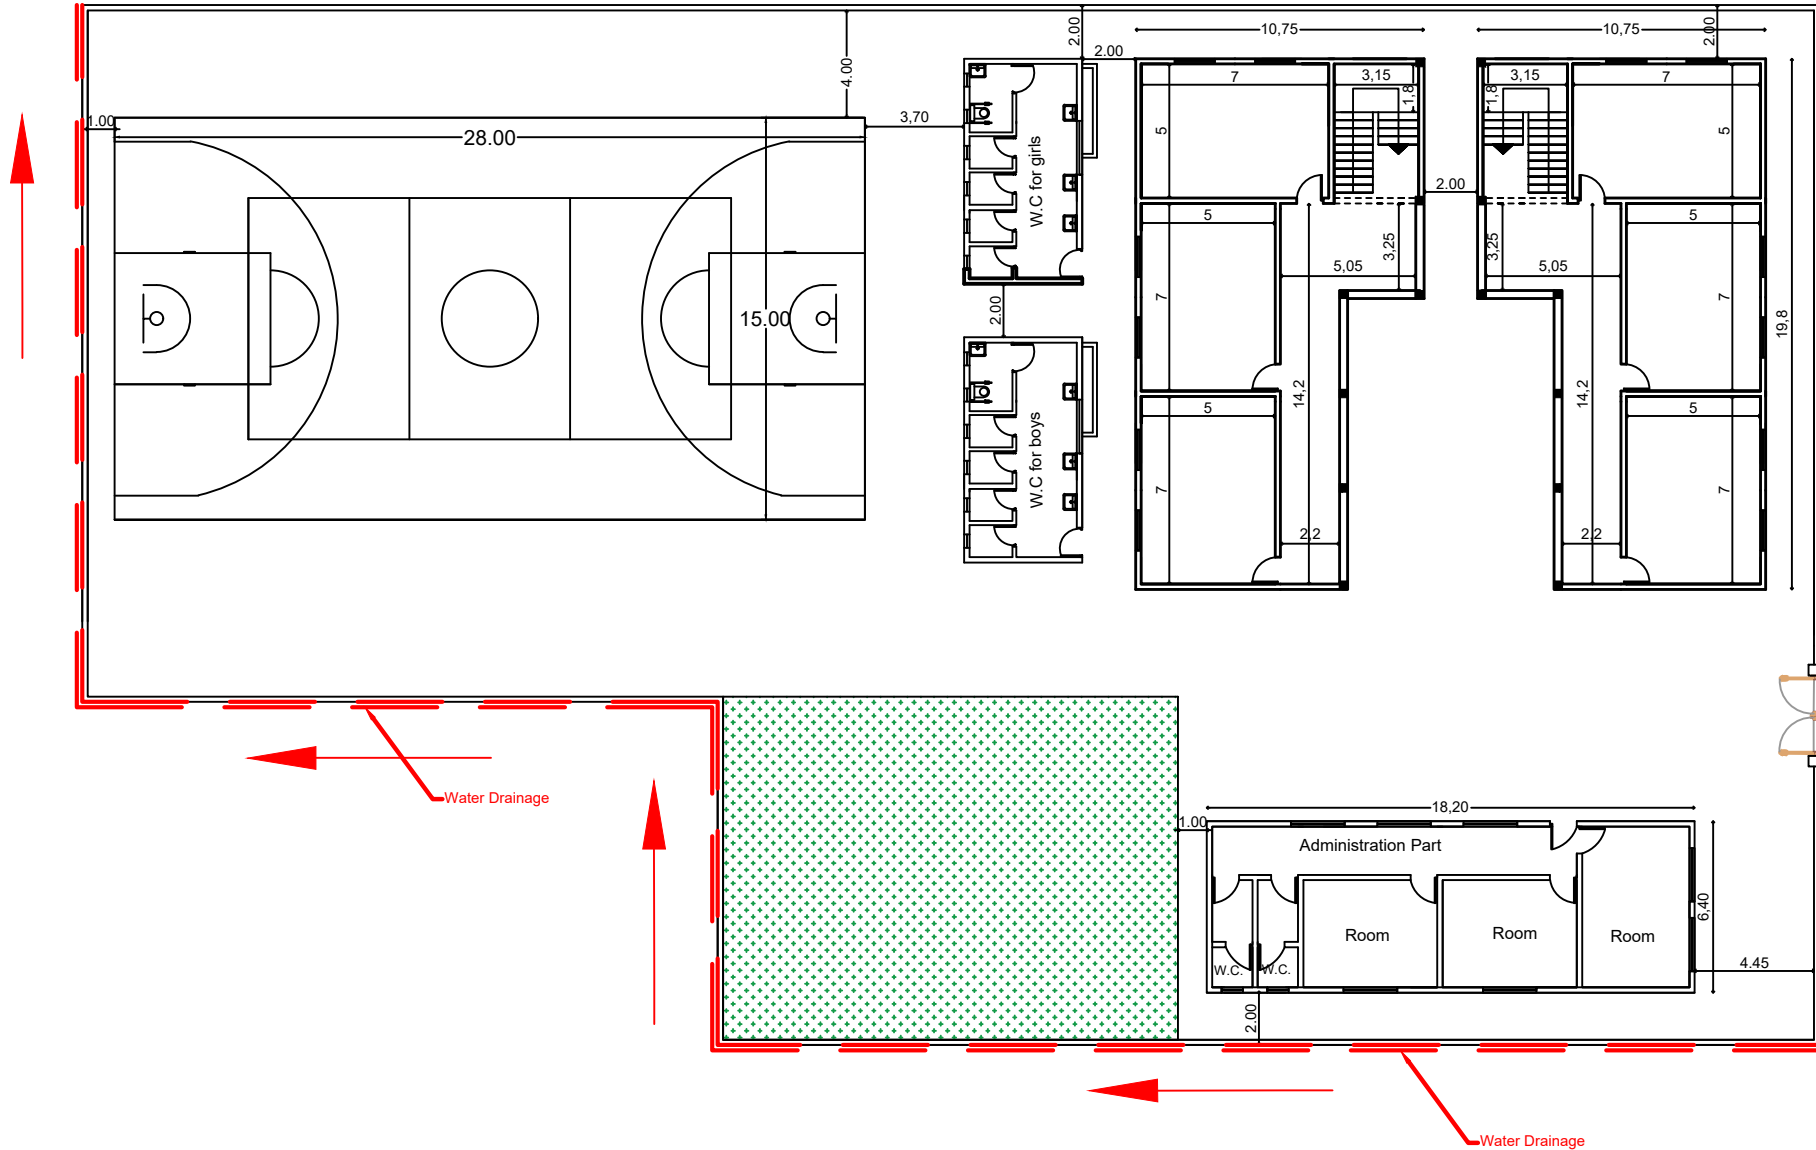


Water Drainage

Al-Abtal School

layout

Drawing (No.4)

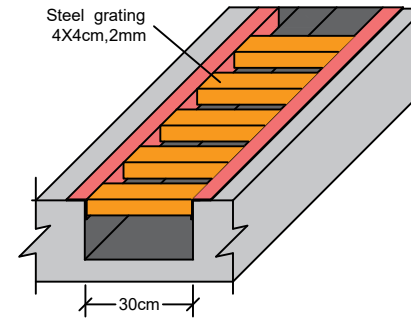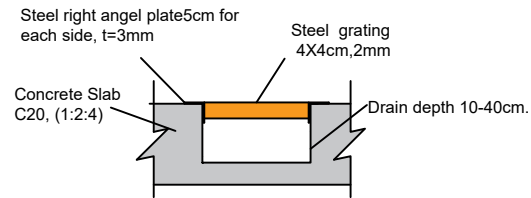

Drainage channel details