


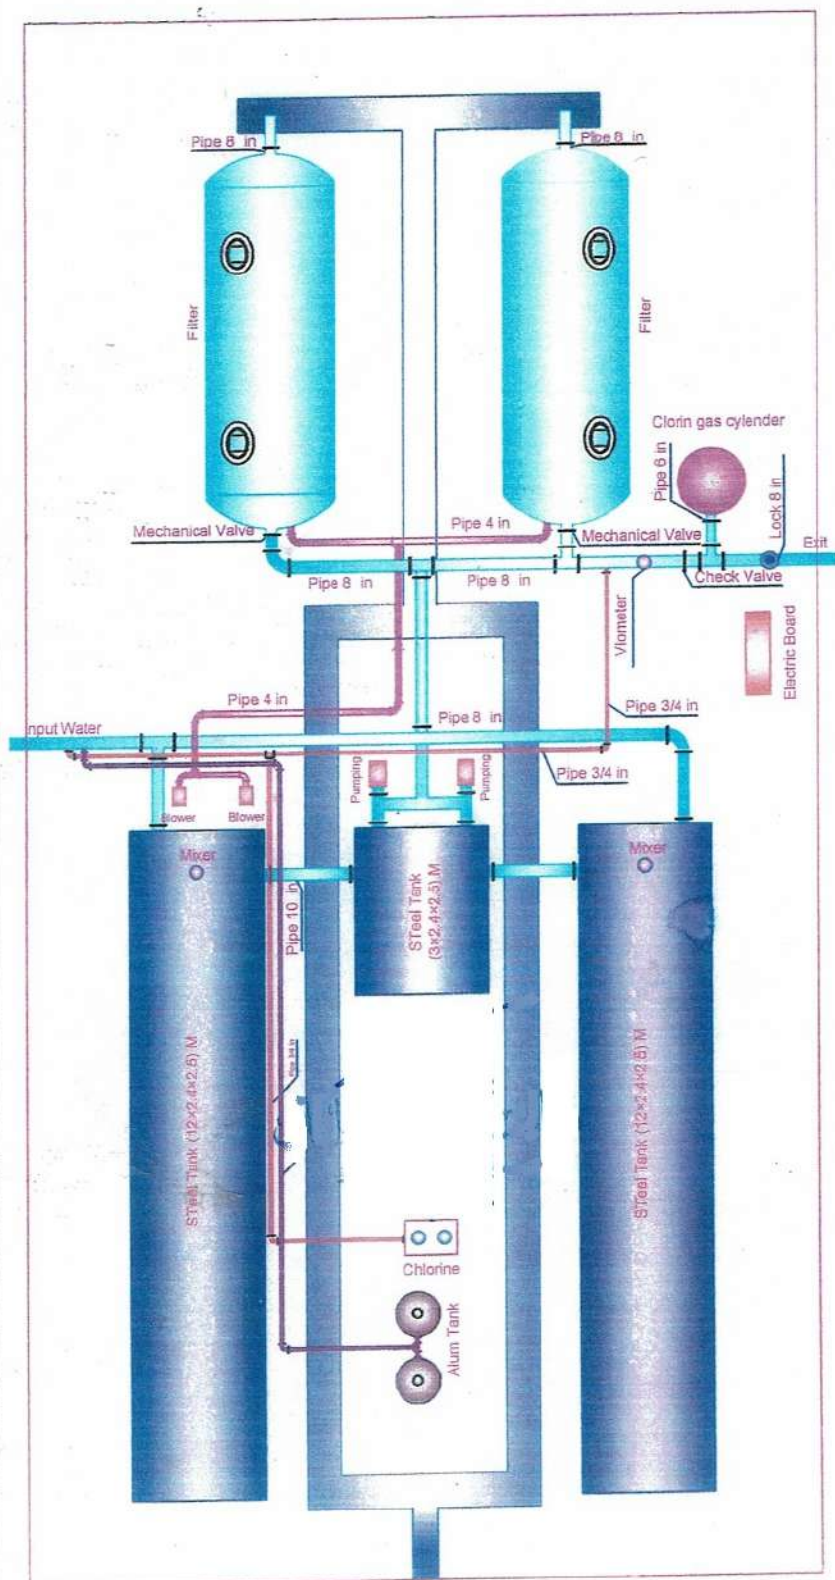

Connection of Pipe Drawing