


Section B-B double pipe culvert

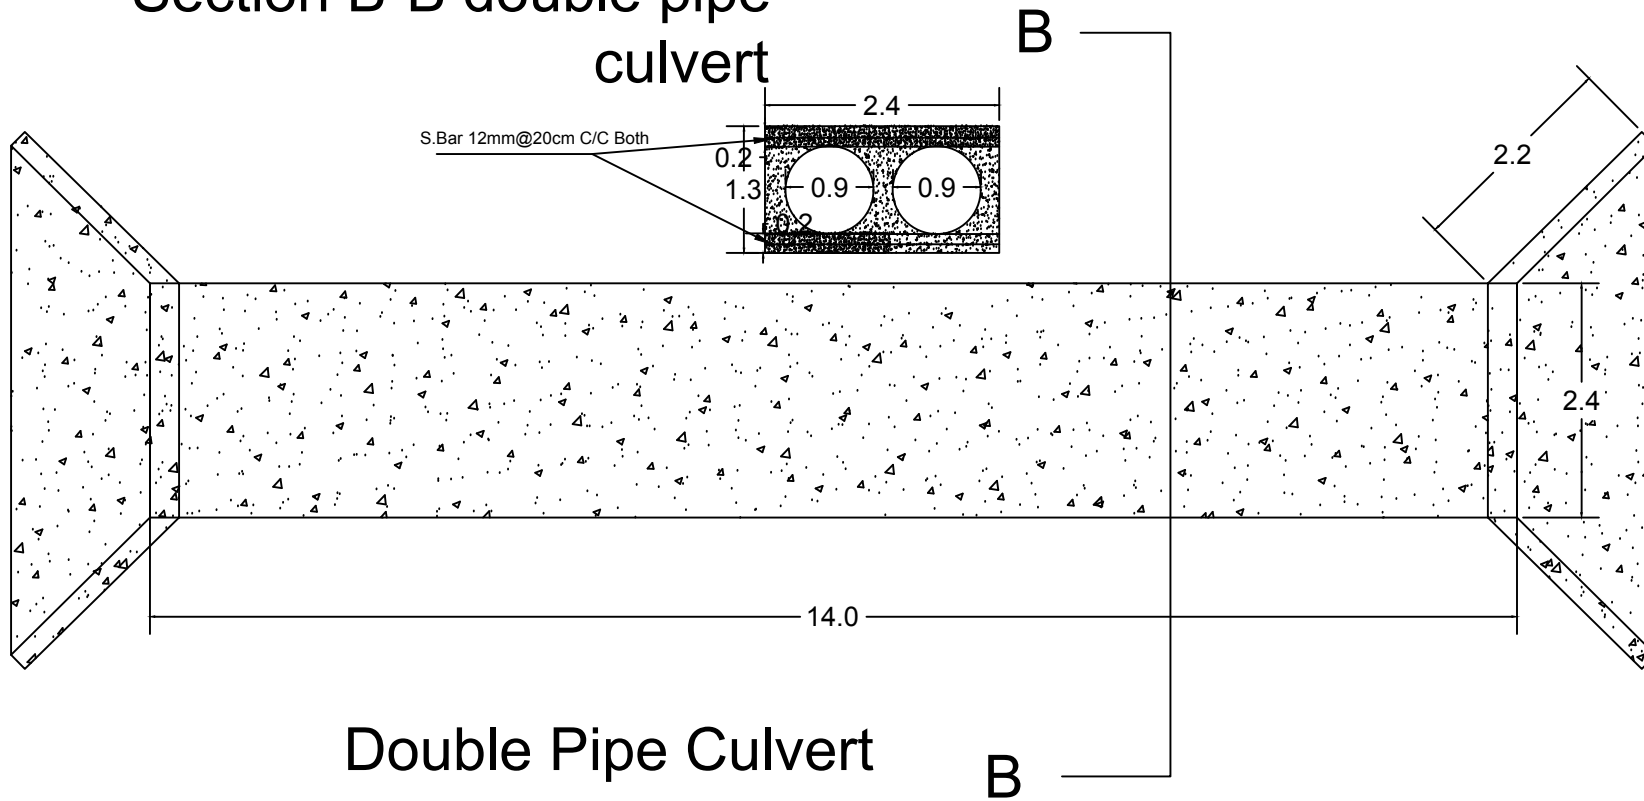

Double Pipe Culvert
