





RevNo	Revision note	Date	Signature	Checked

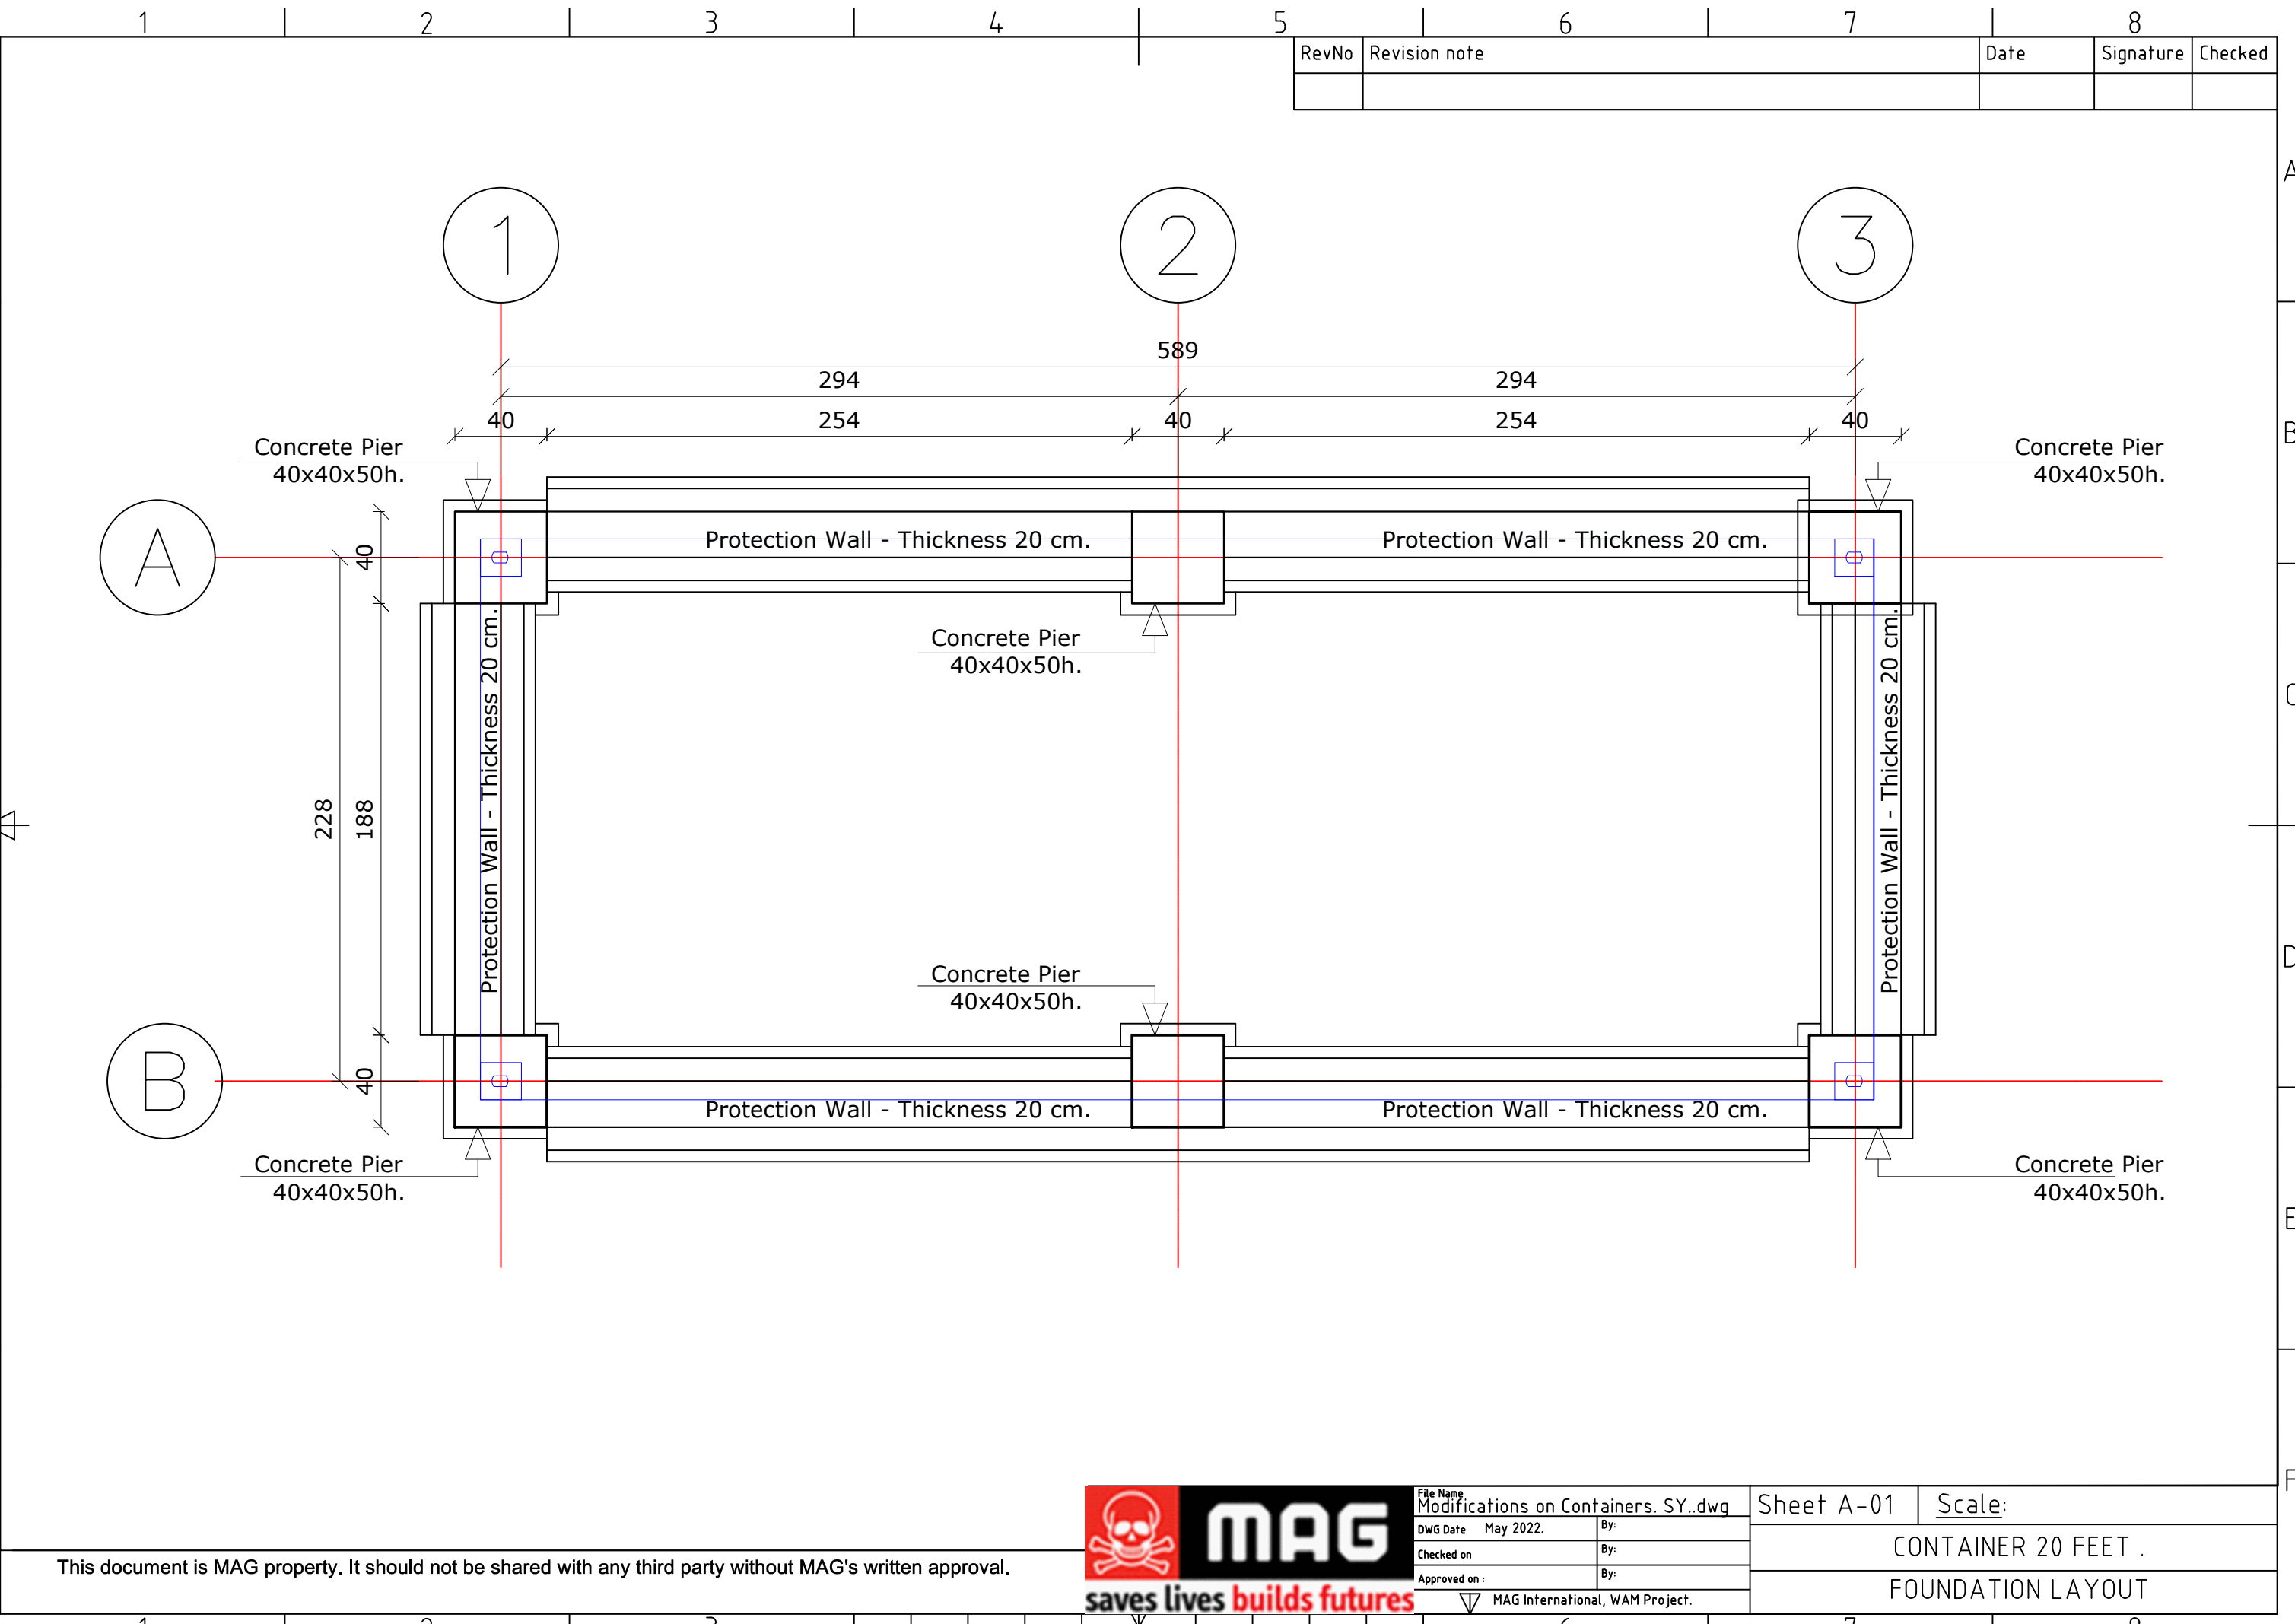

File Name	Modifications on Containers. SY..dwg
DWG Date	May 2022.
Checked on	By:
Approved on :	By:
MAG International, WAM Project.	

Sheet A-01	Scale:
CONTAINER 20 FEET .	
FOUNDATION LAYOUT	

This document is MAG property. It should not be shared with any third party without MAG's written approval.

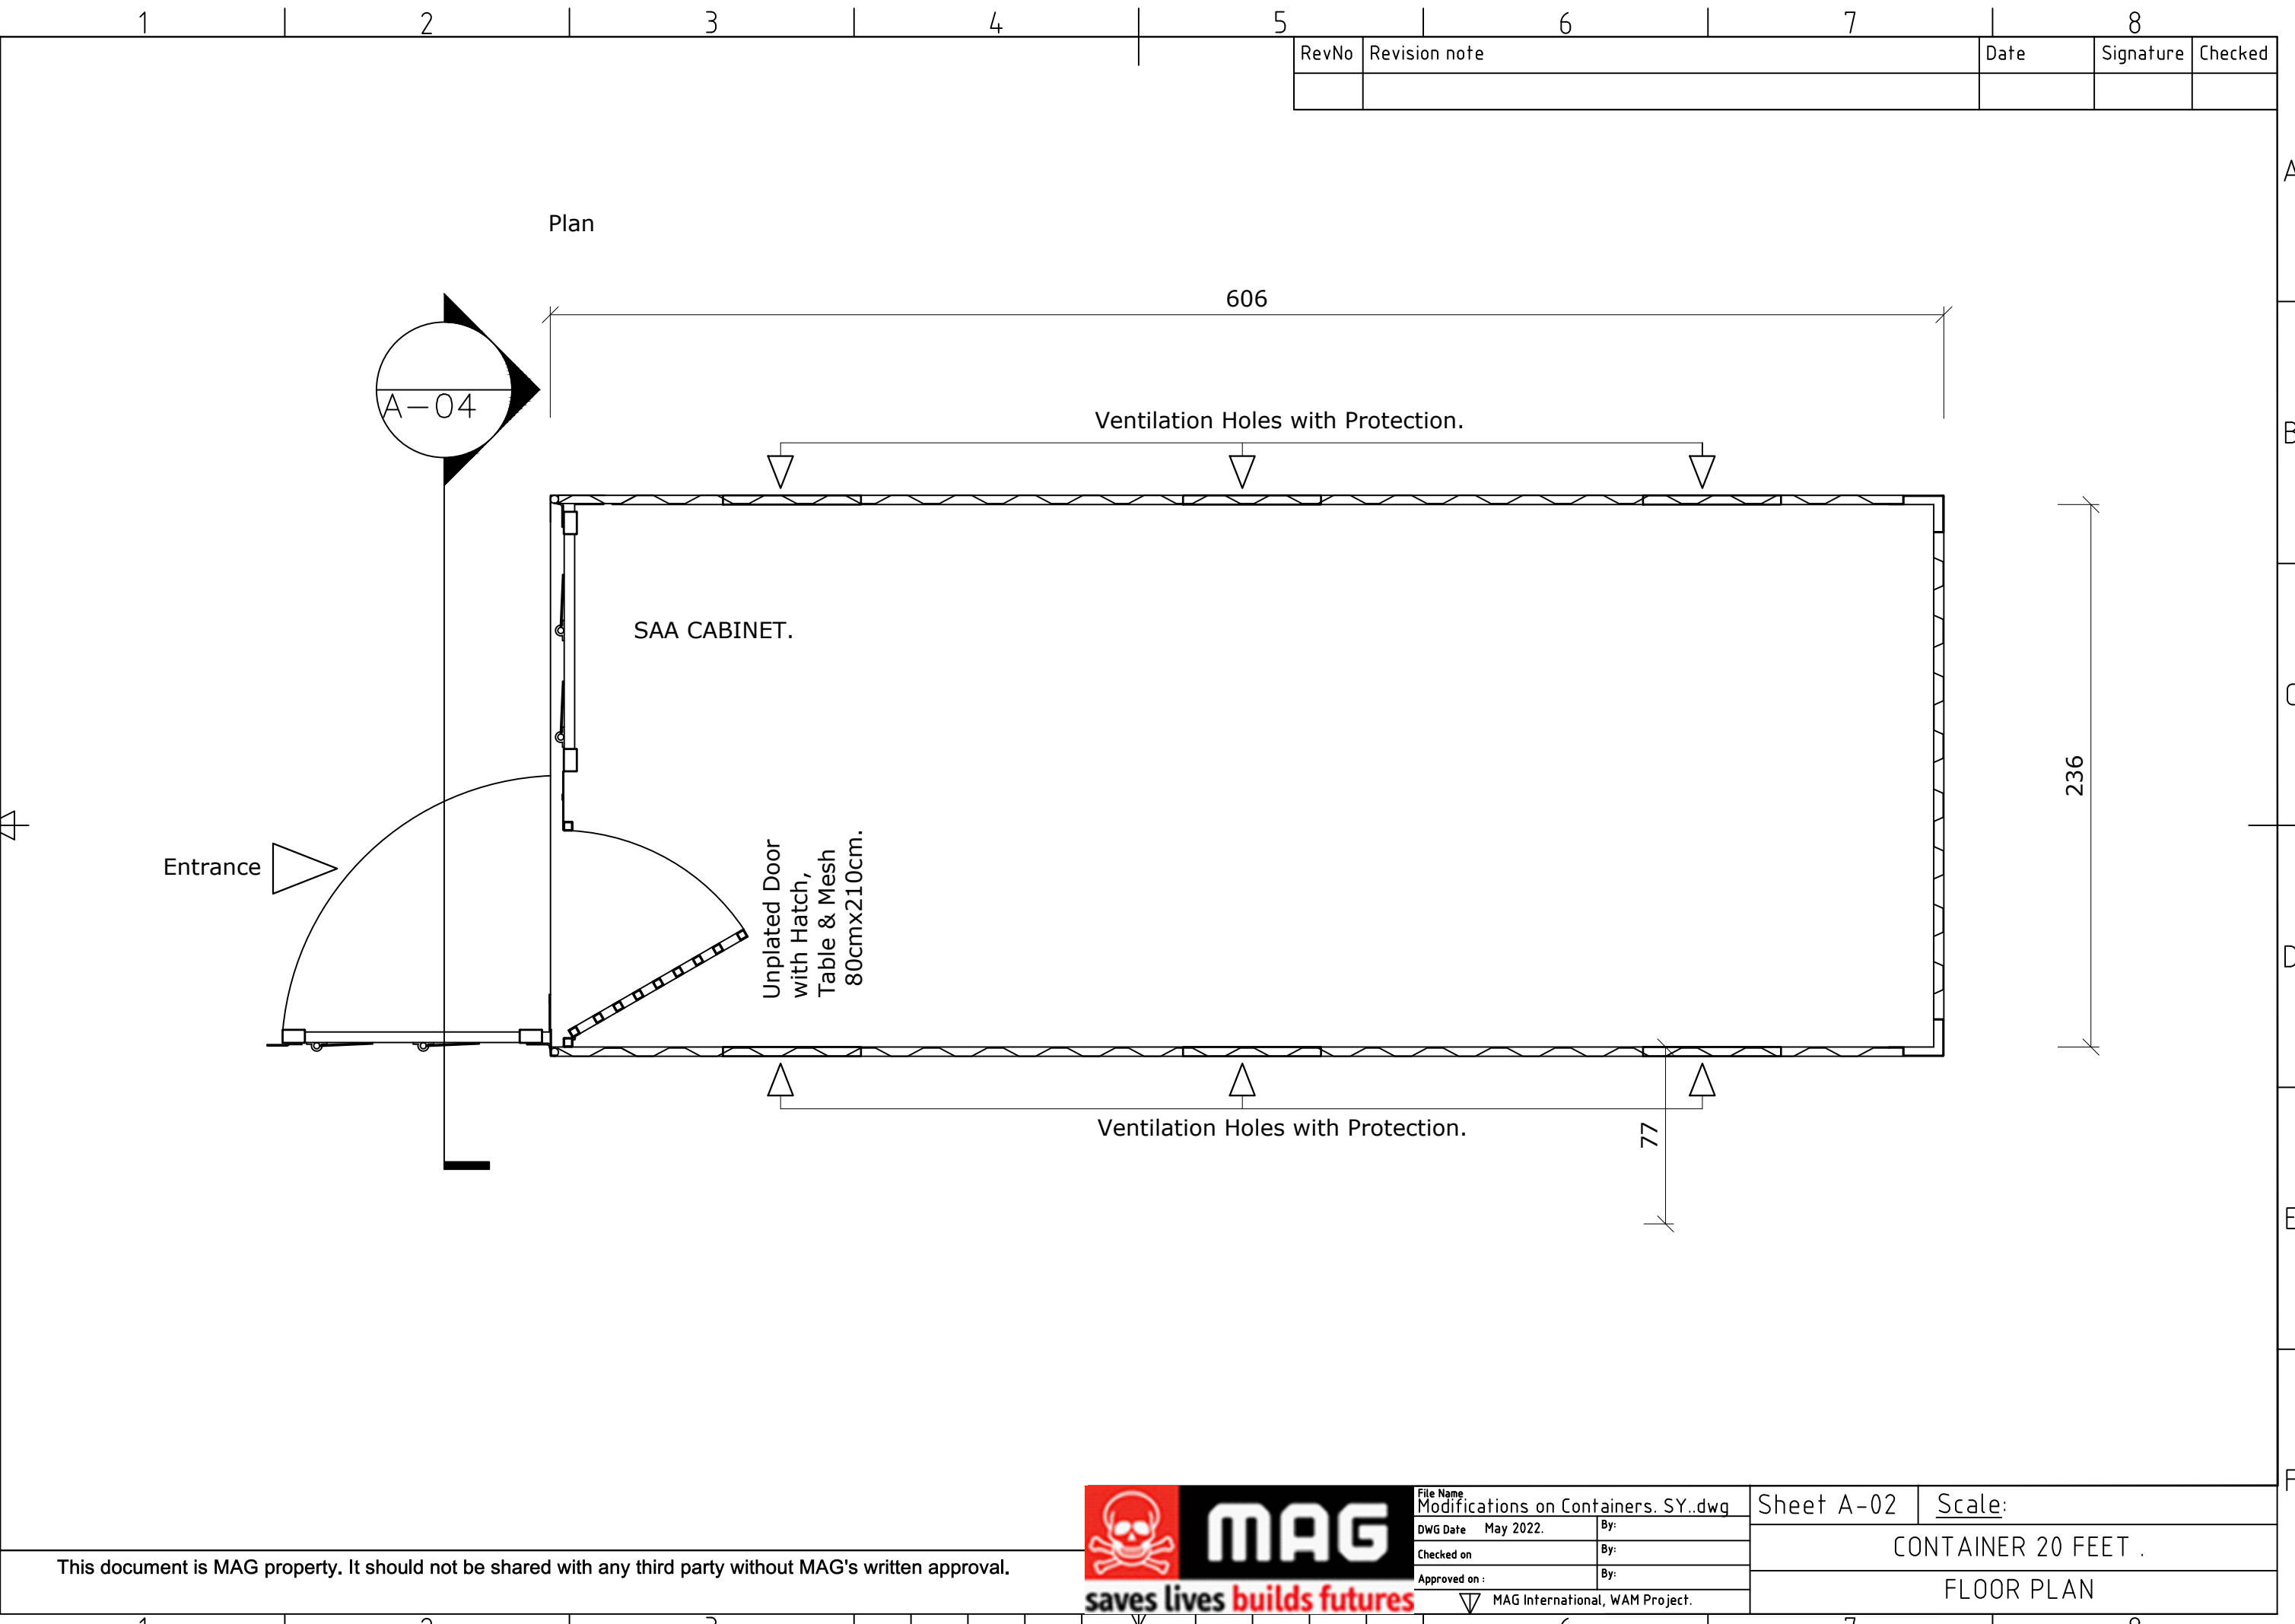


RevNo	Revision note	Date	Signature	Checked



File Name	Modifications on Containers. SY..dwg		
DWG Date	May 2022.	By:	
Checked on		By:	
Approved on :		By:	
MAG International, WAM Project.			

Sheet A-02	Scale:
CONTAINER 20 FEET .	
FLOOR PLAN	

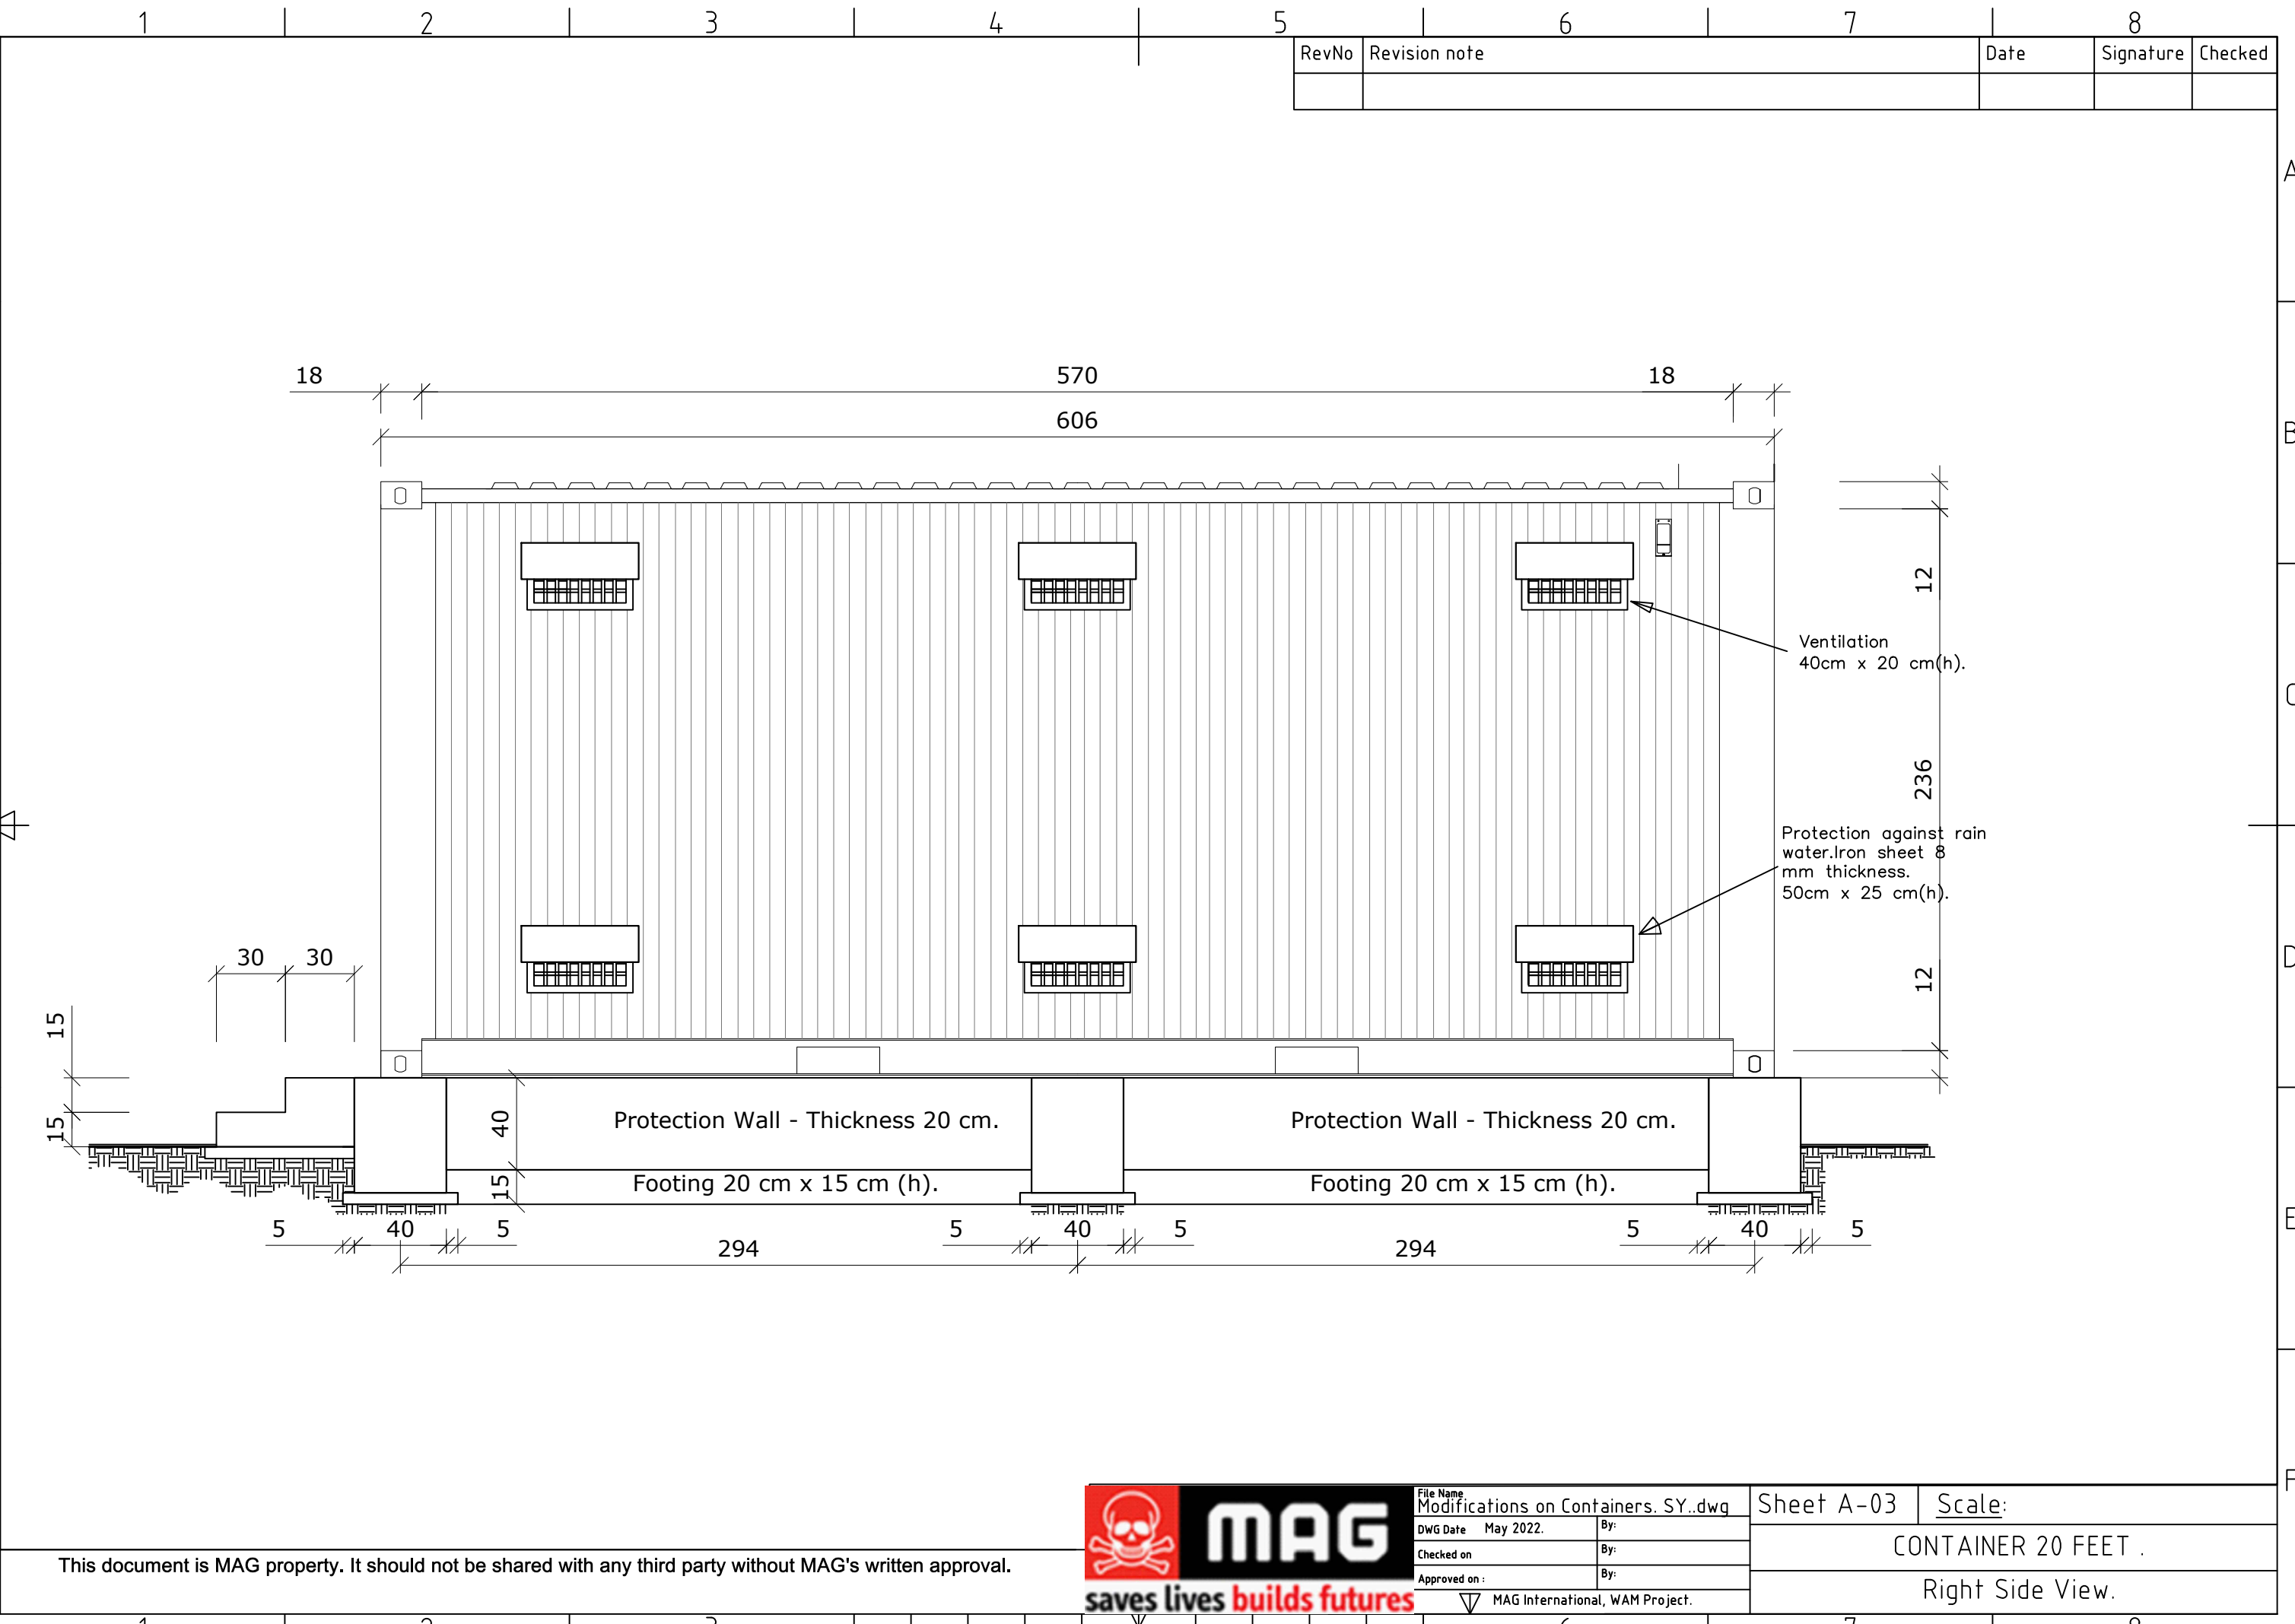


RevNo	Revision note	Date	Signature	Checked




File Name	Modifications on Containers. SY..dwg		
DWG Date	May 2022.	By:	
Checked on		By:	
Approved on :		By:	
MAG International, WAM Project.			

Sheet A-03	Scale:
CONTAINER 20 FEET .	
Right Side View.	

This document is MAG property. It should not be shared with any third party without MAG's written approval.

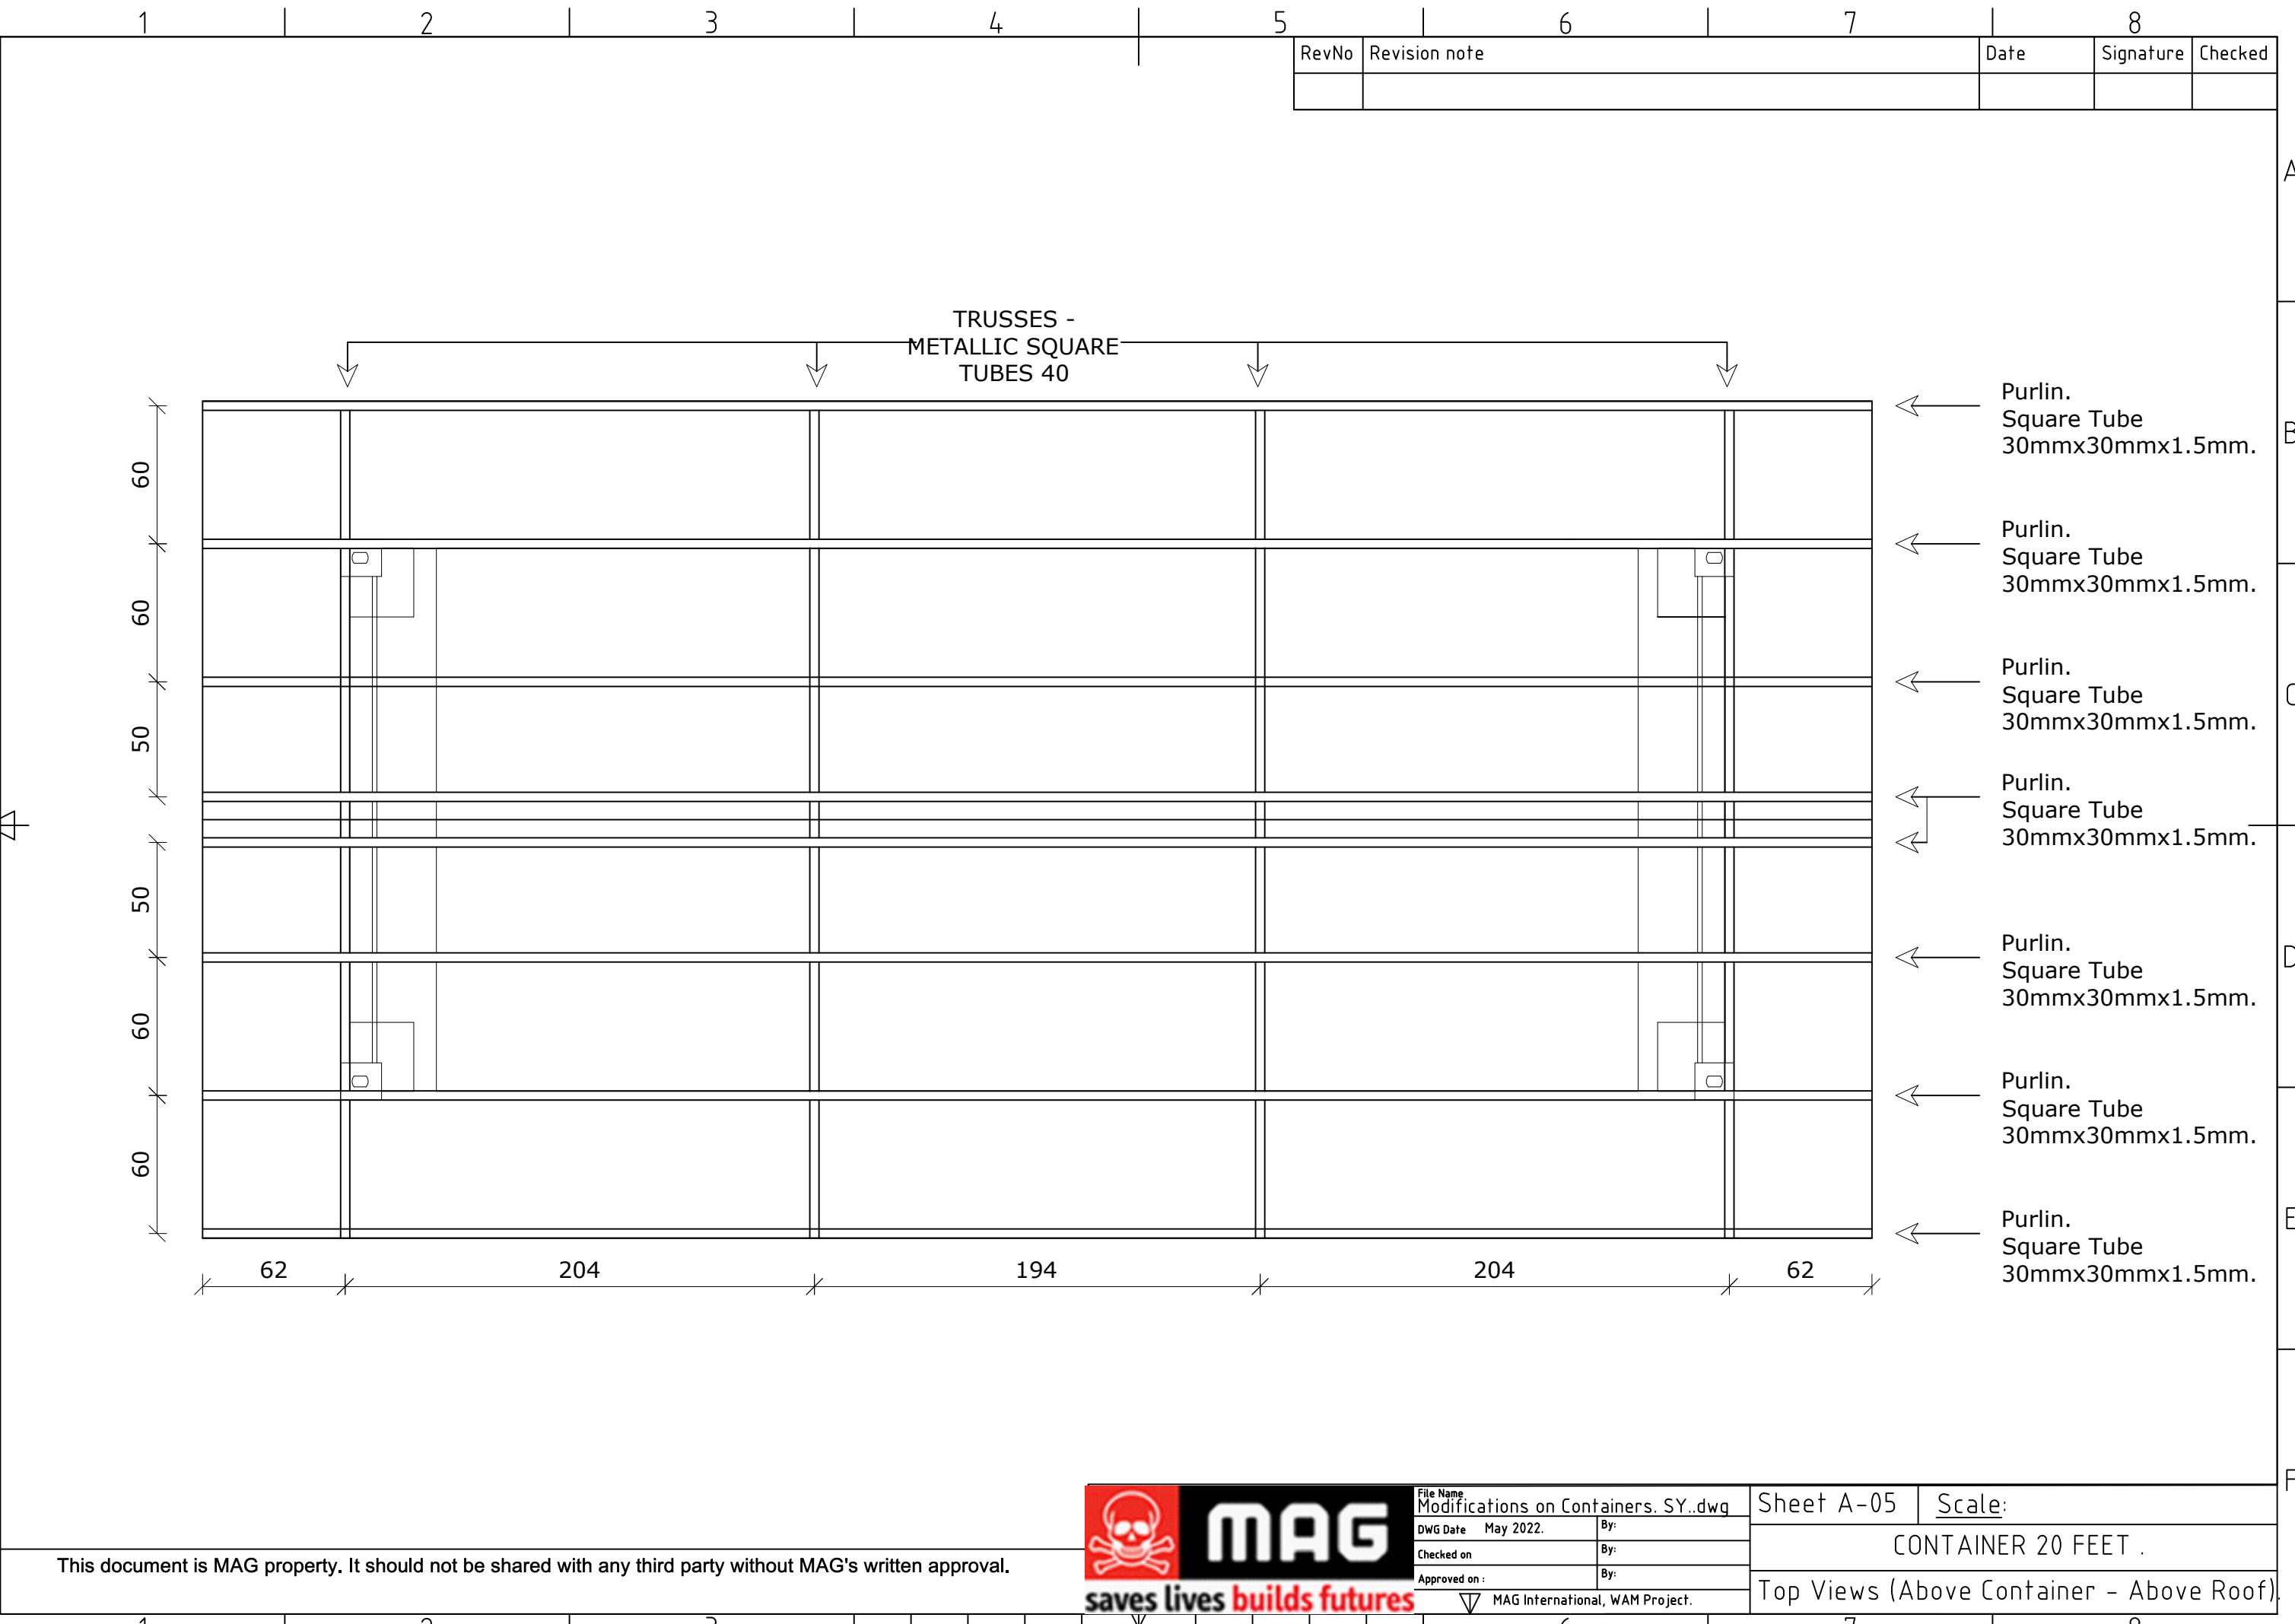

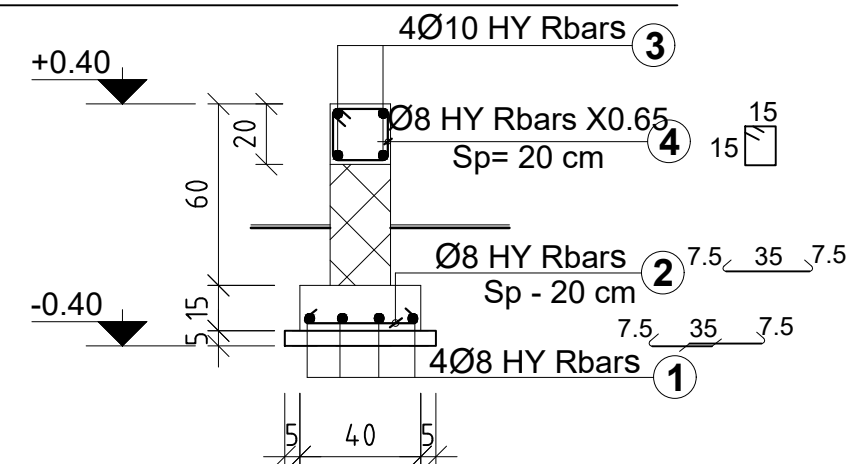

4 - TRUSS DETAILS

Square Tube Truss	
Top Chord	2 x 2.10 m.
Web (Sloped pieces)	2 x 0.28 m. 2 x 0.58 m.
Web (Vertical pieces)	2 x 0.86 m. 2 x 0.58 m.
Web (Master piece)	1 x 0.96 m.
Bottom chord	1 x 3.55 m.

