



2

MBBR 75 m³/day

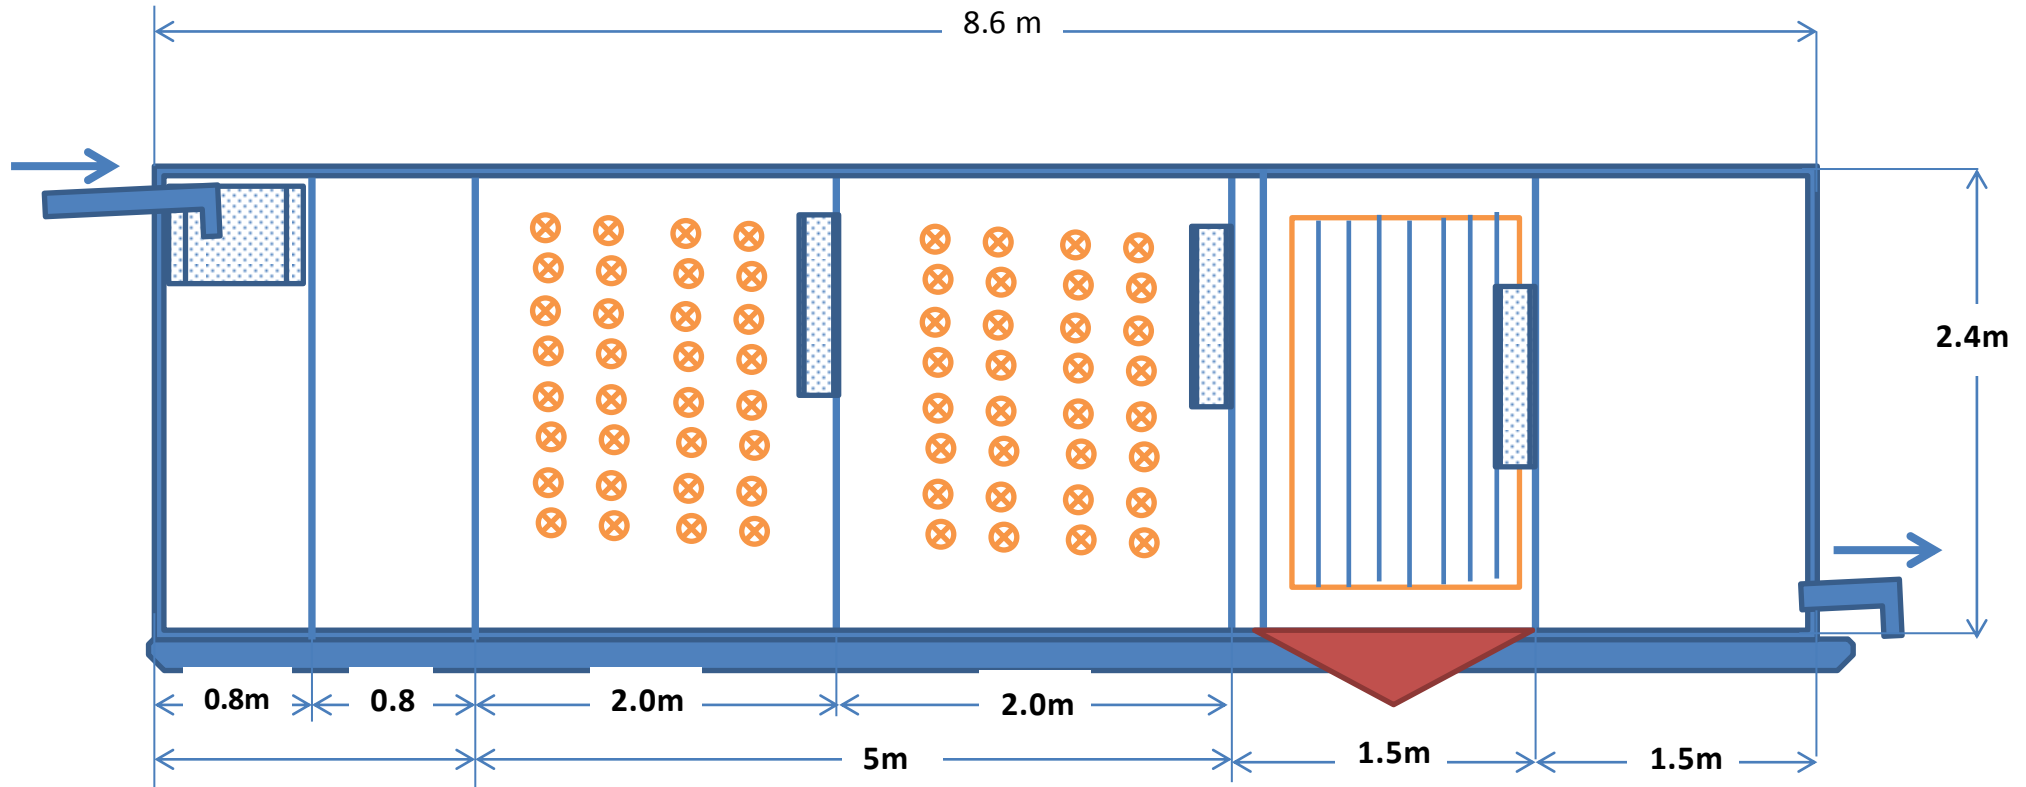

Top view

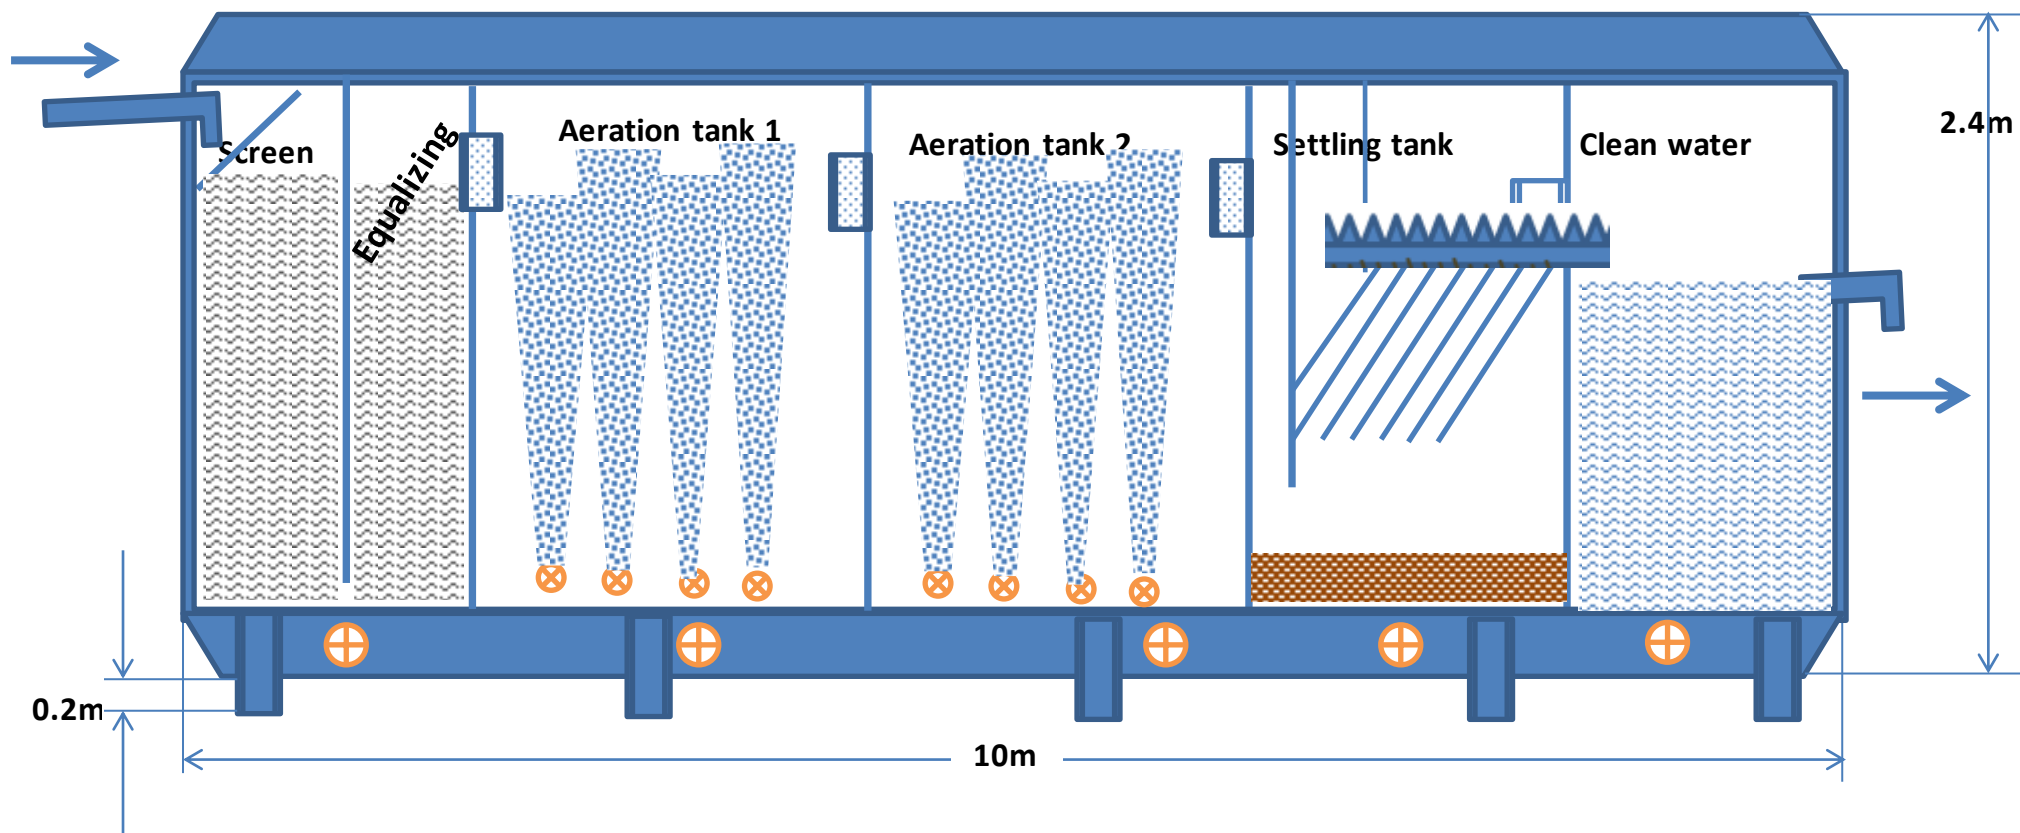

- 1- Inlet wastewater 2. Inlet Tank 3. Diffusers 4. Aeration Tank 1 5. Aeration Tank 2 6. Slowdown Tank
7. Lamella 8. Sludge Tank 9. Discharge holes

