


Hartha treated water pipe 1000 mm

Hartha raw water pipe 1200 mm

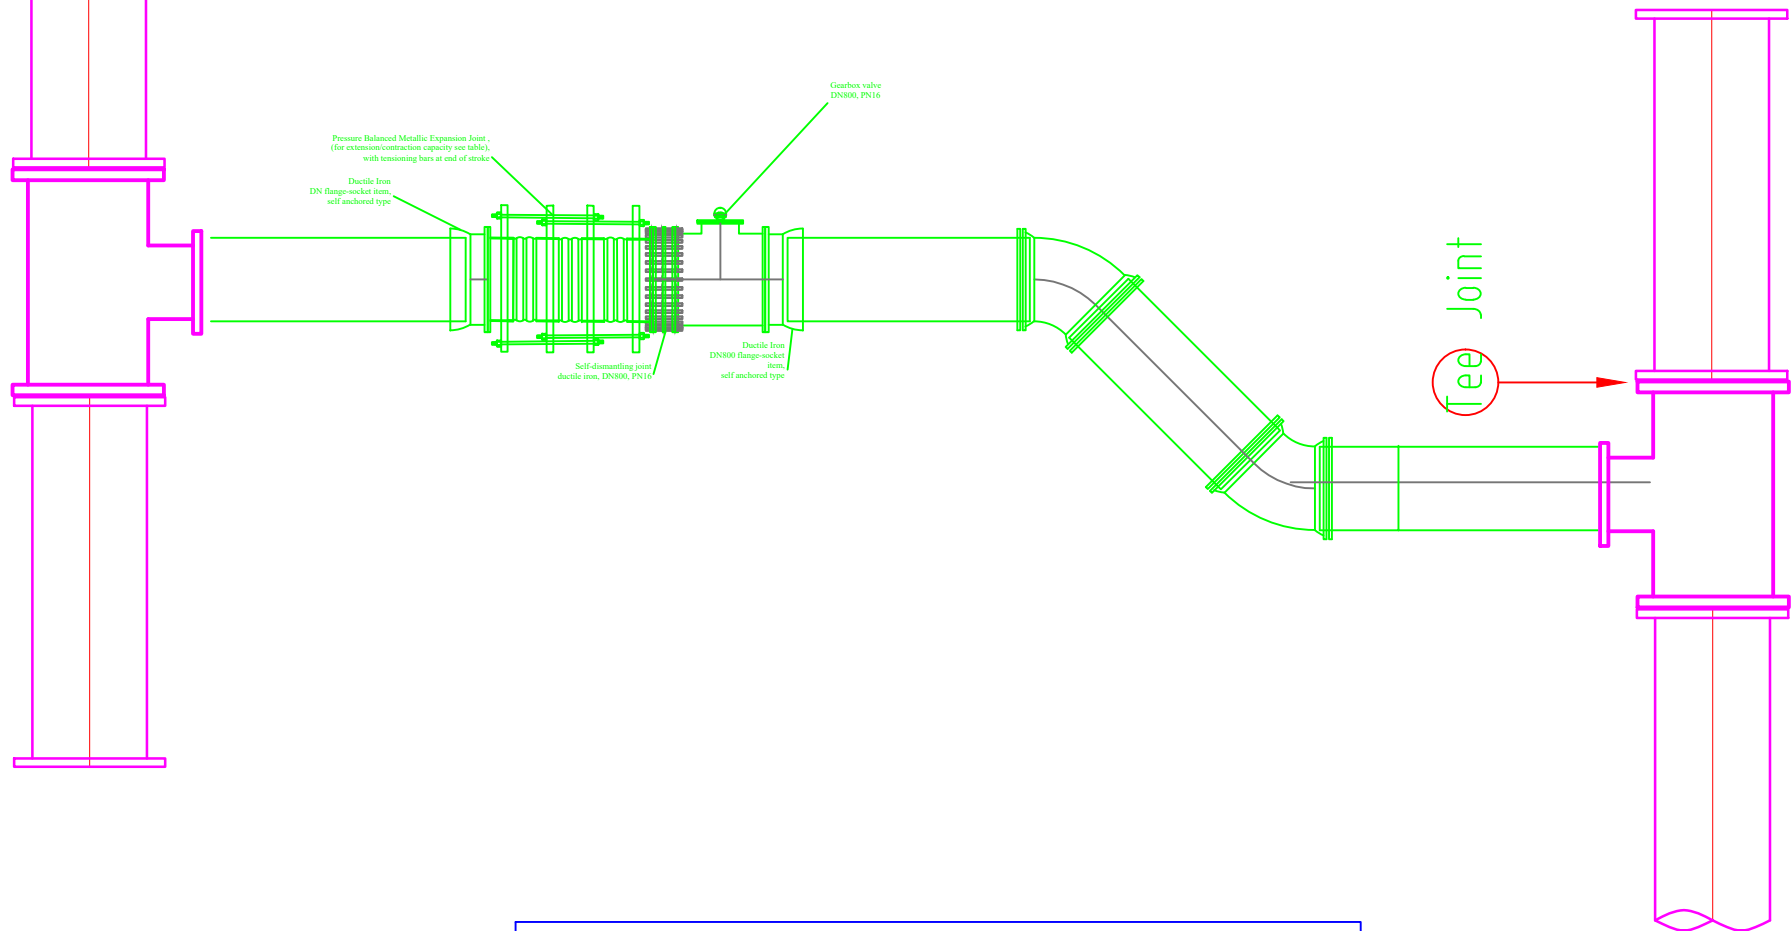

Abu Skhair Connection

8