



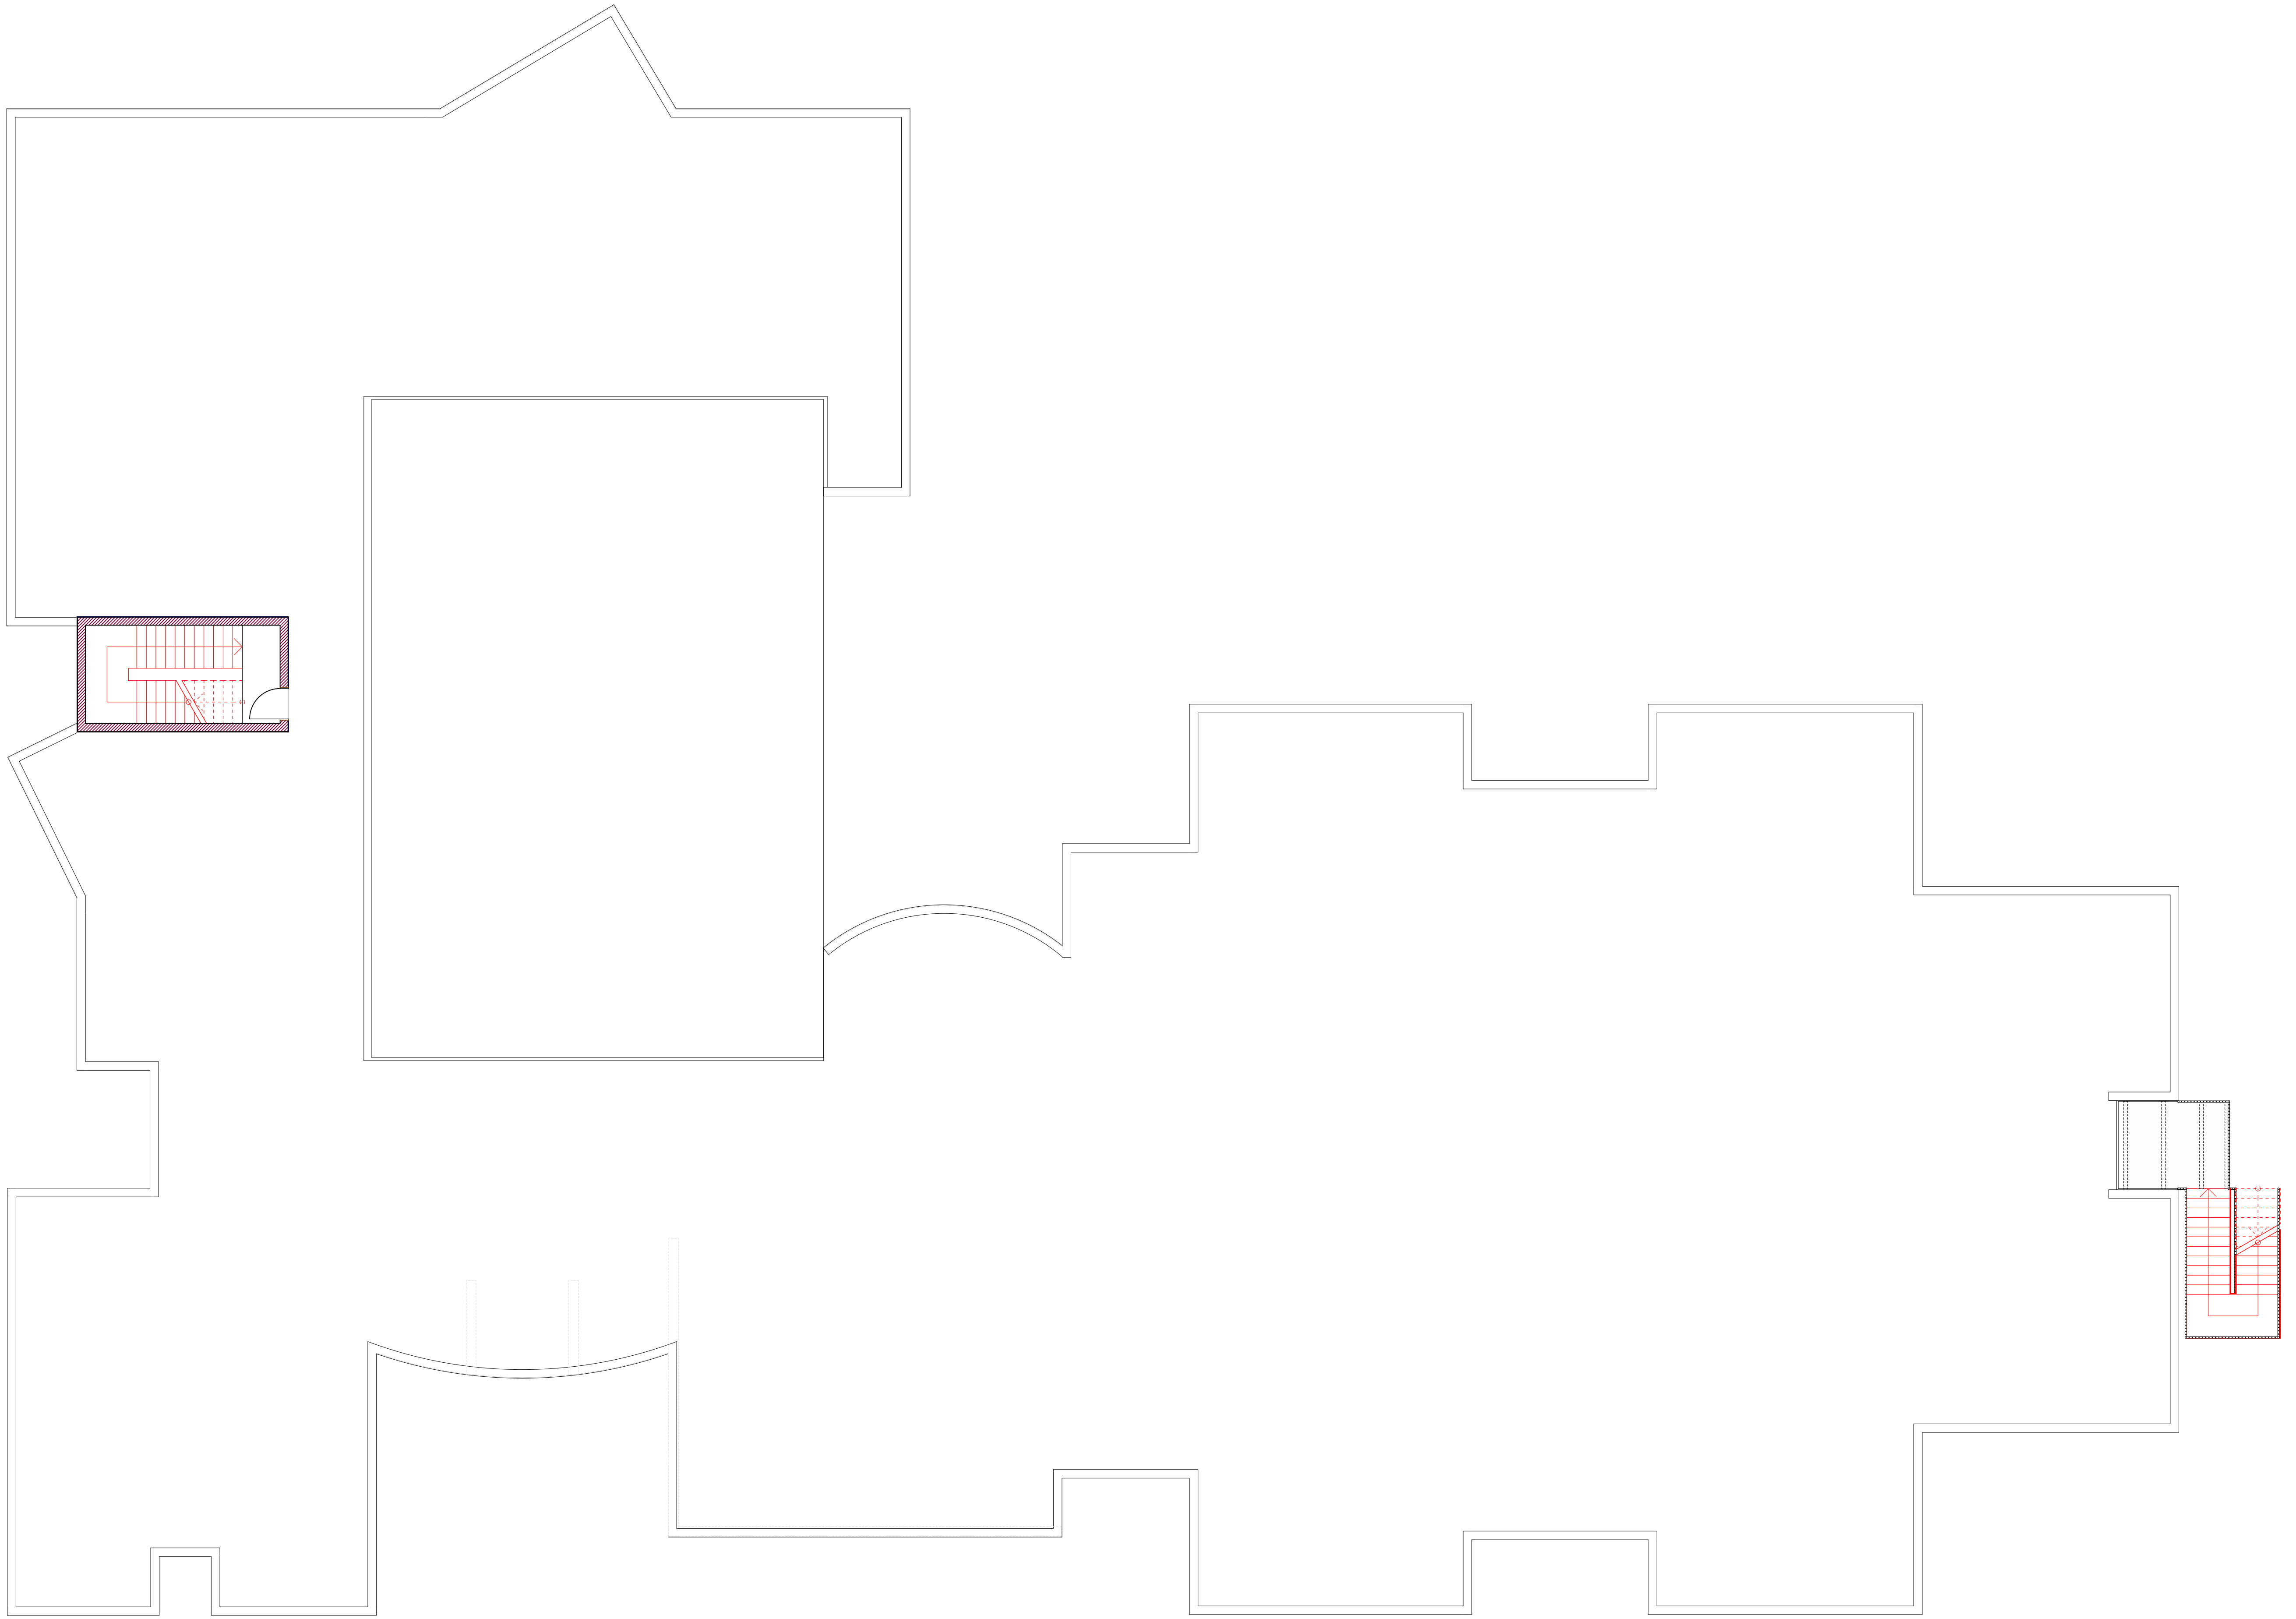

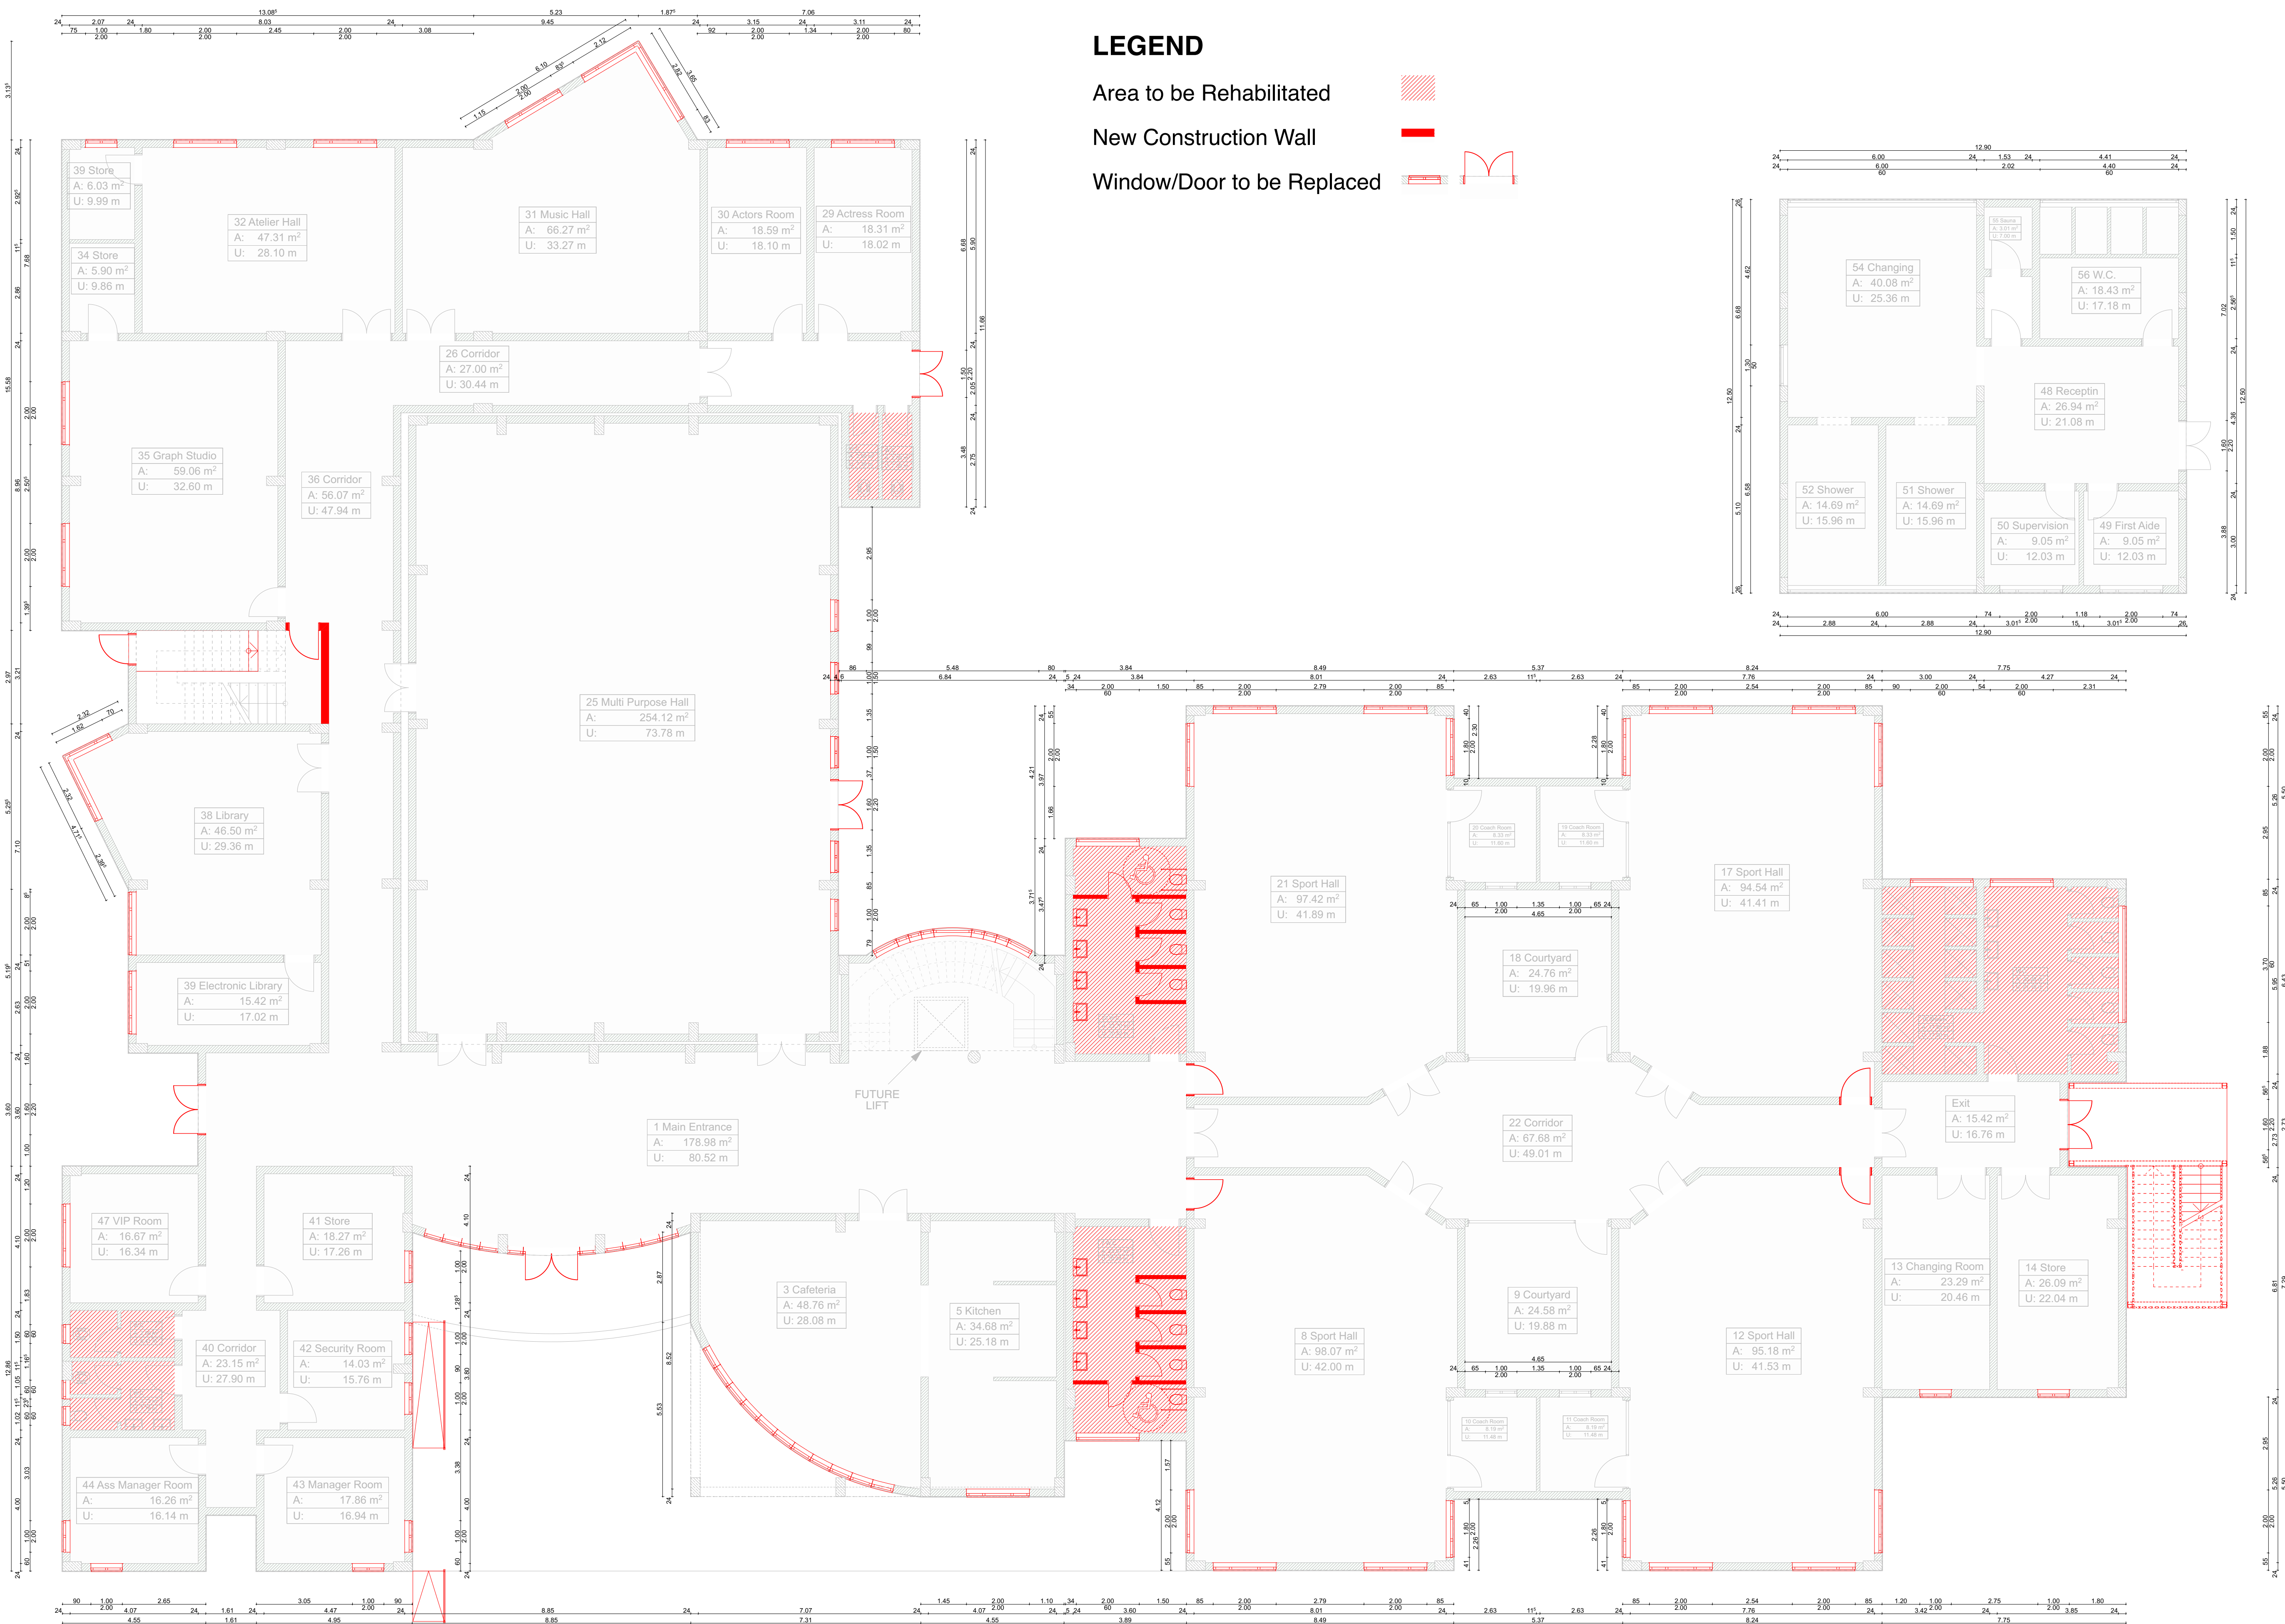





LEGEND


Area to be Rehabilitated




New Construction Wall



Window/Door to be Replaced

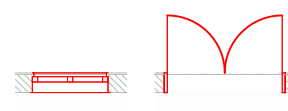

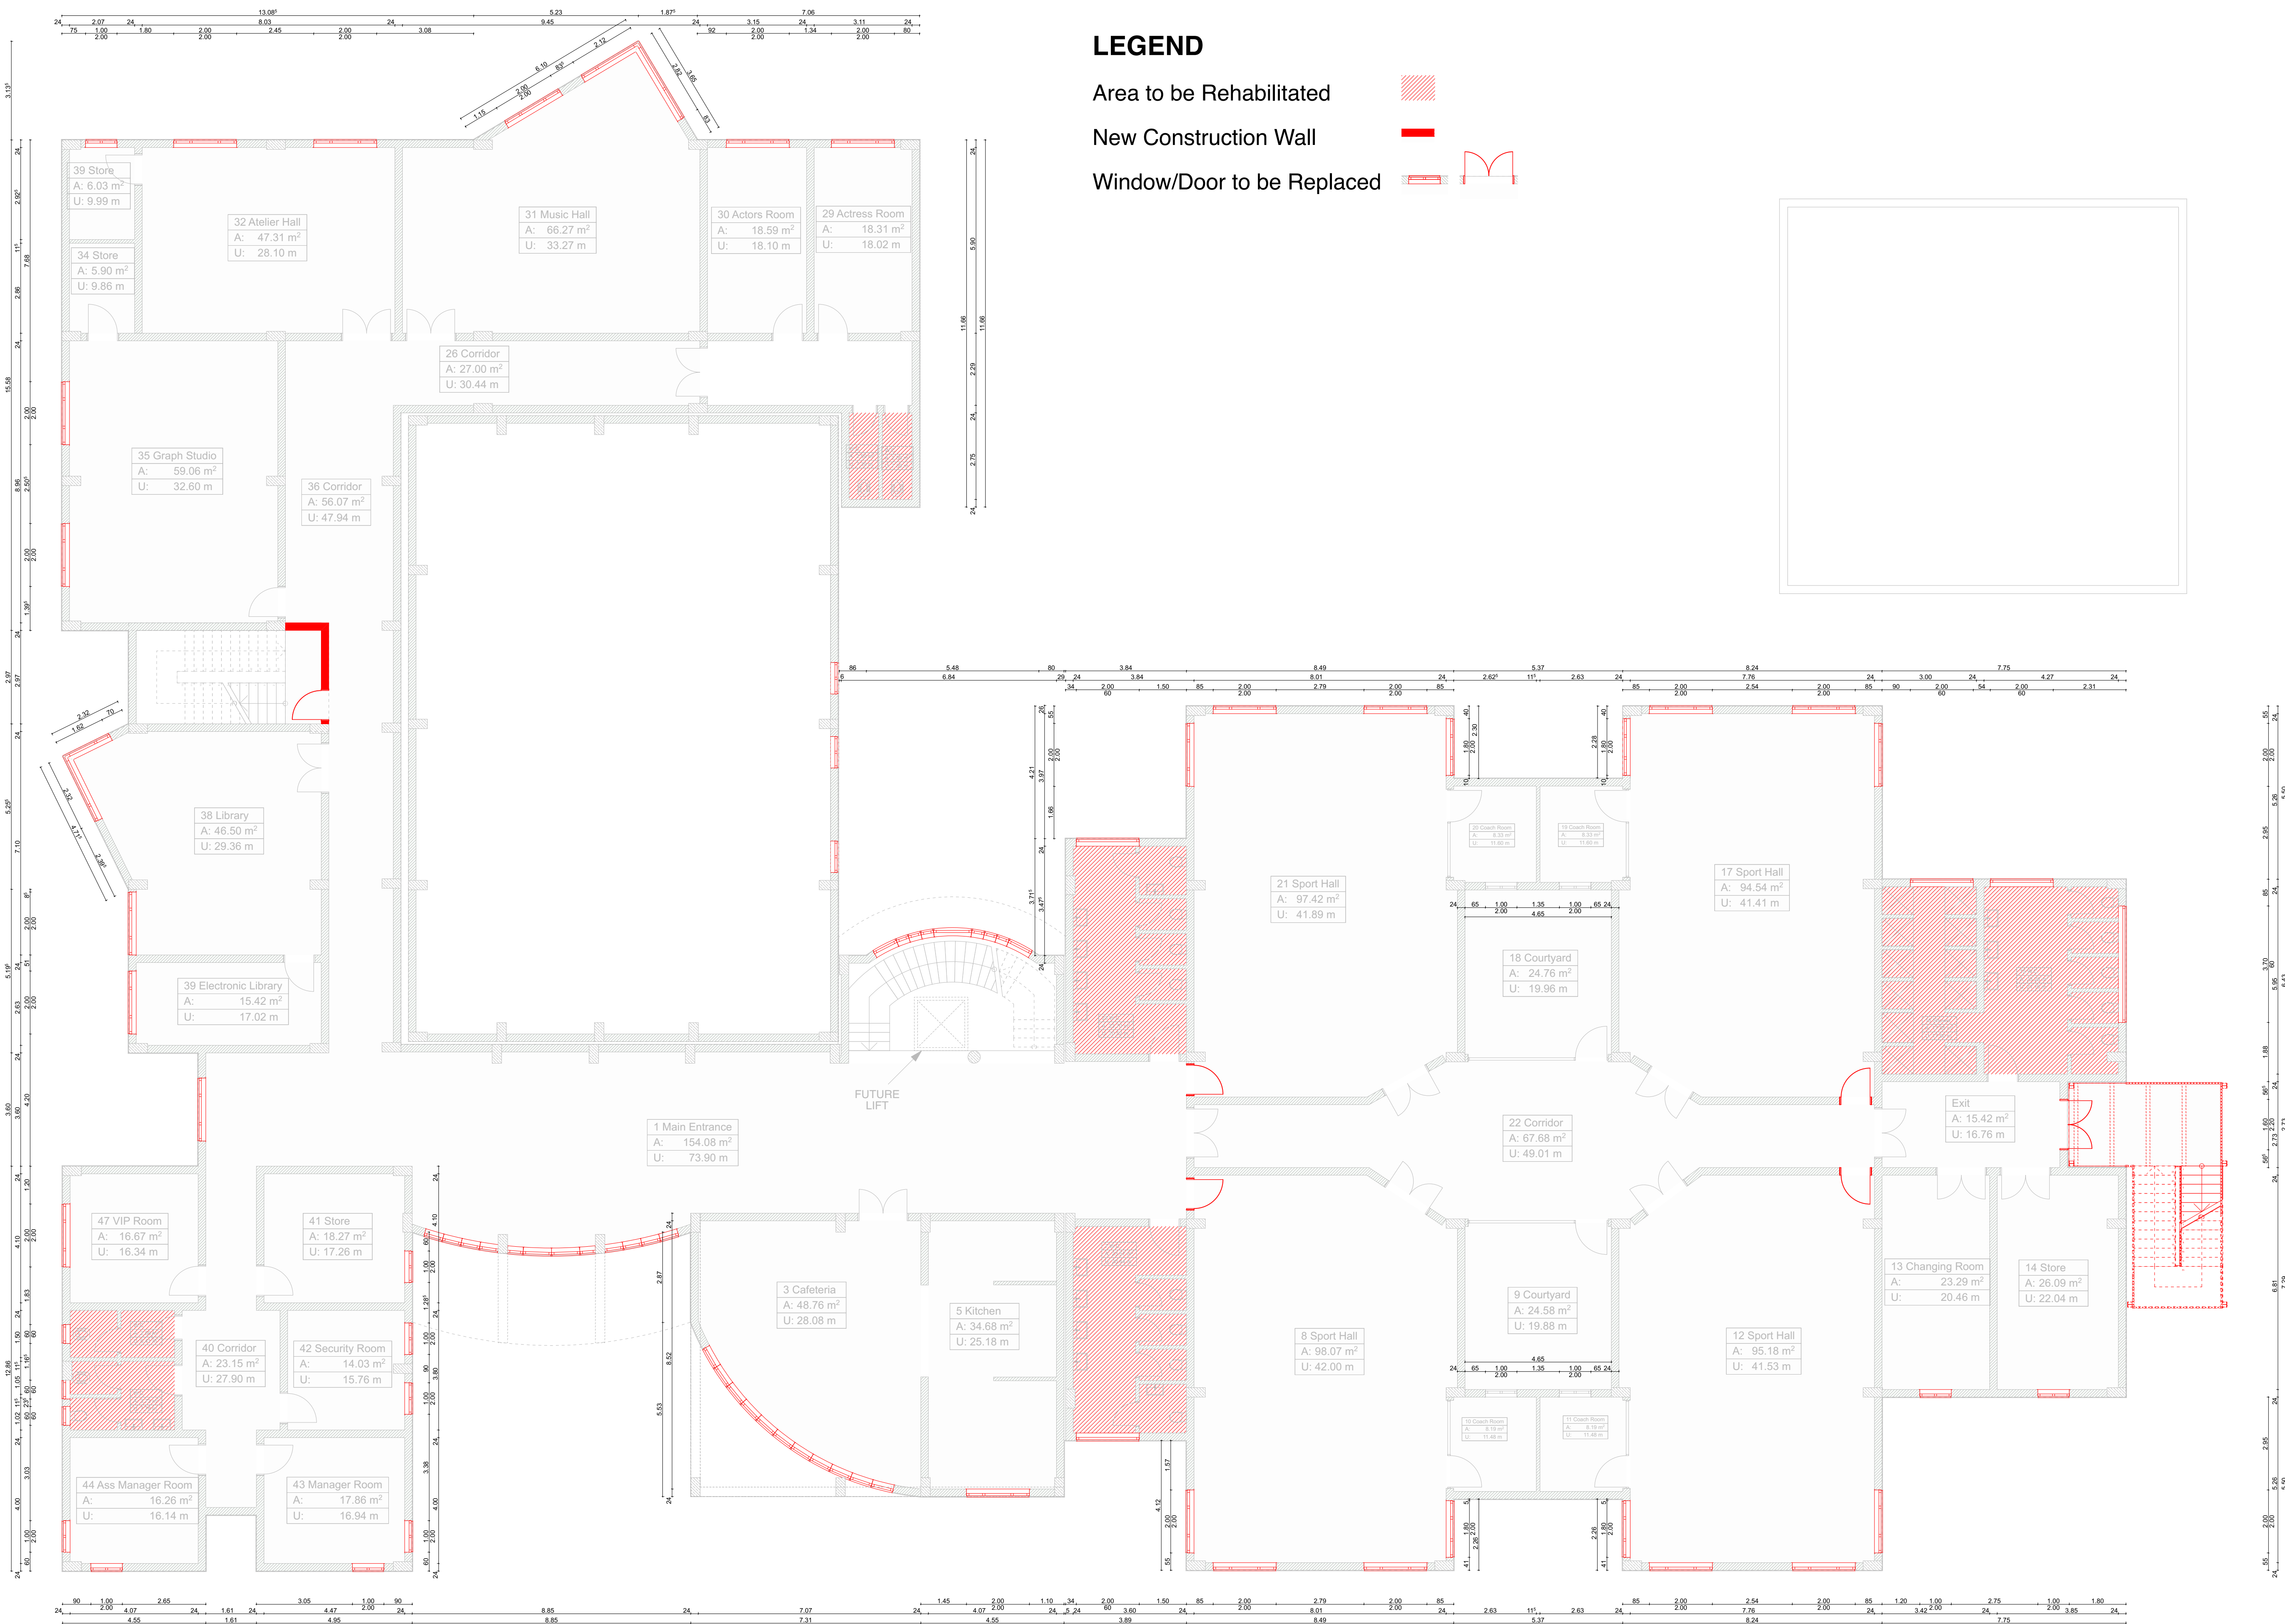

LEGEND

Area to be Rehabilitated



New Construction Wall




Window/Door to be Replaced








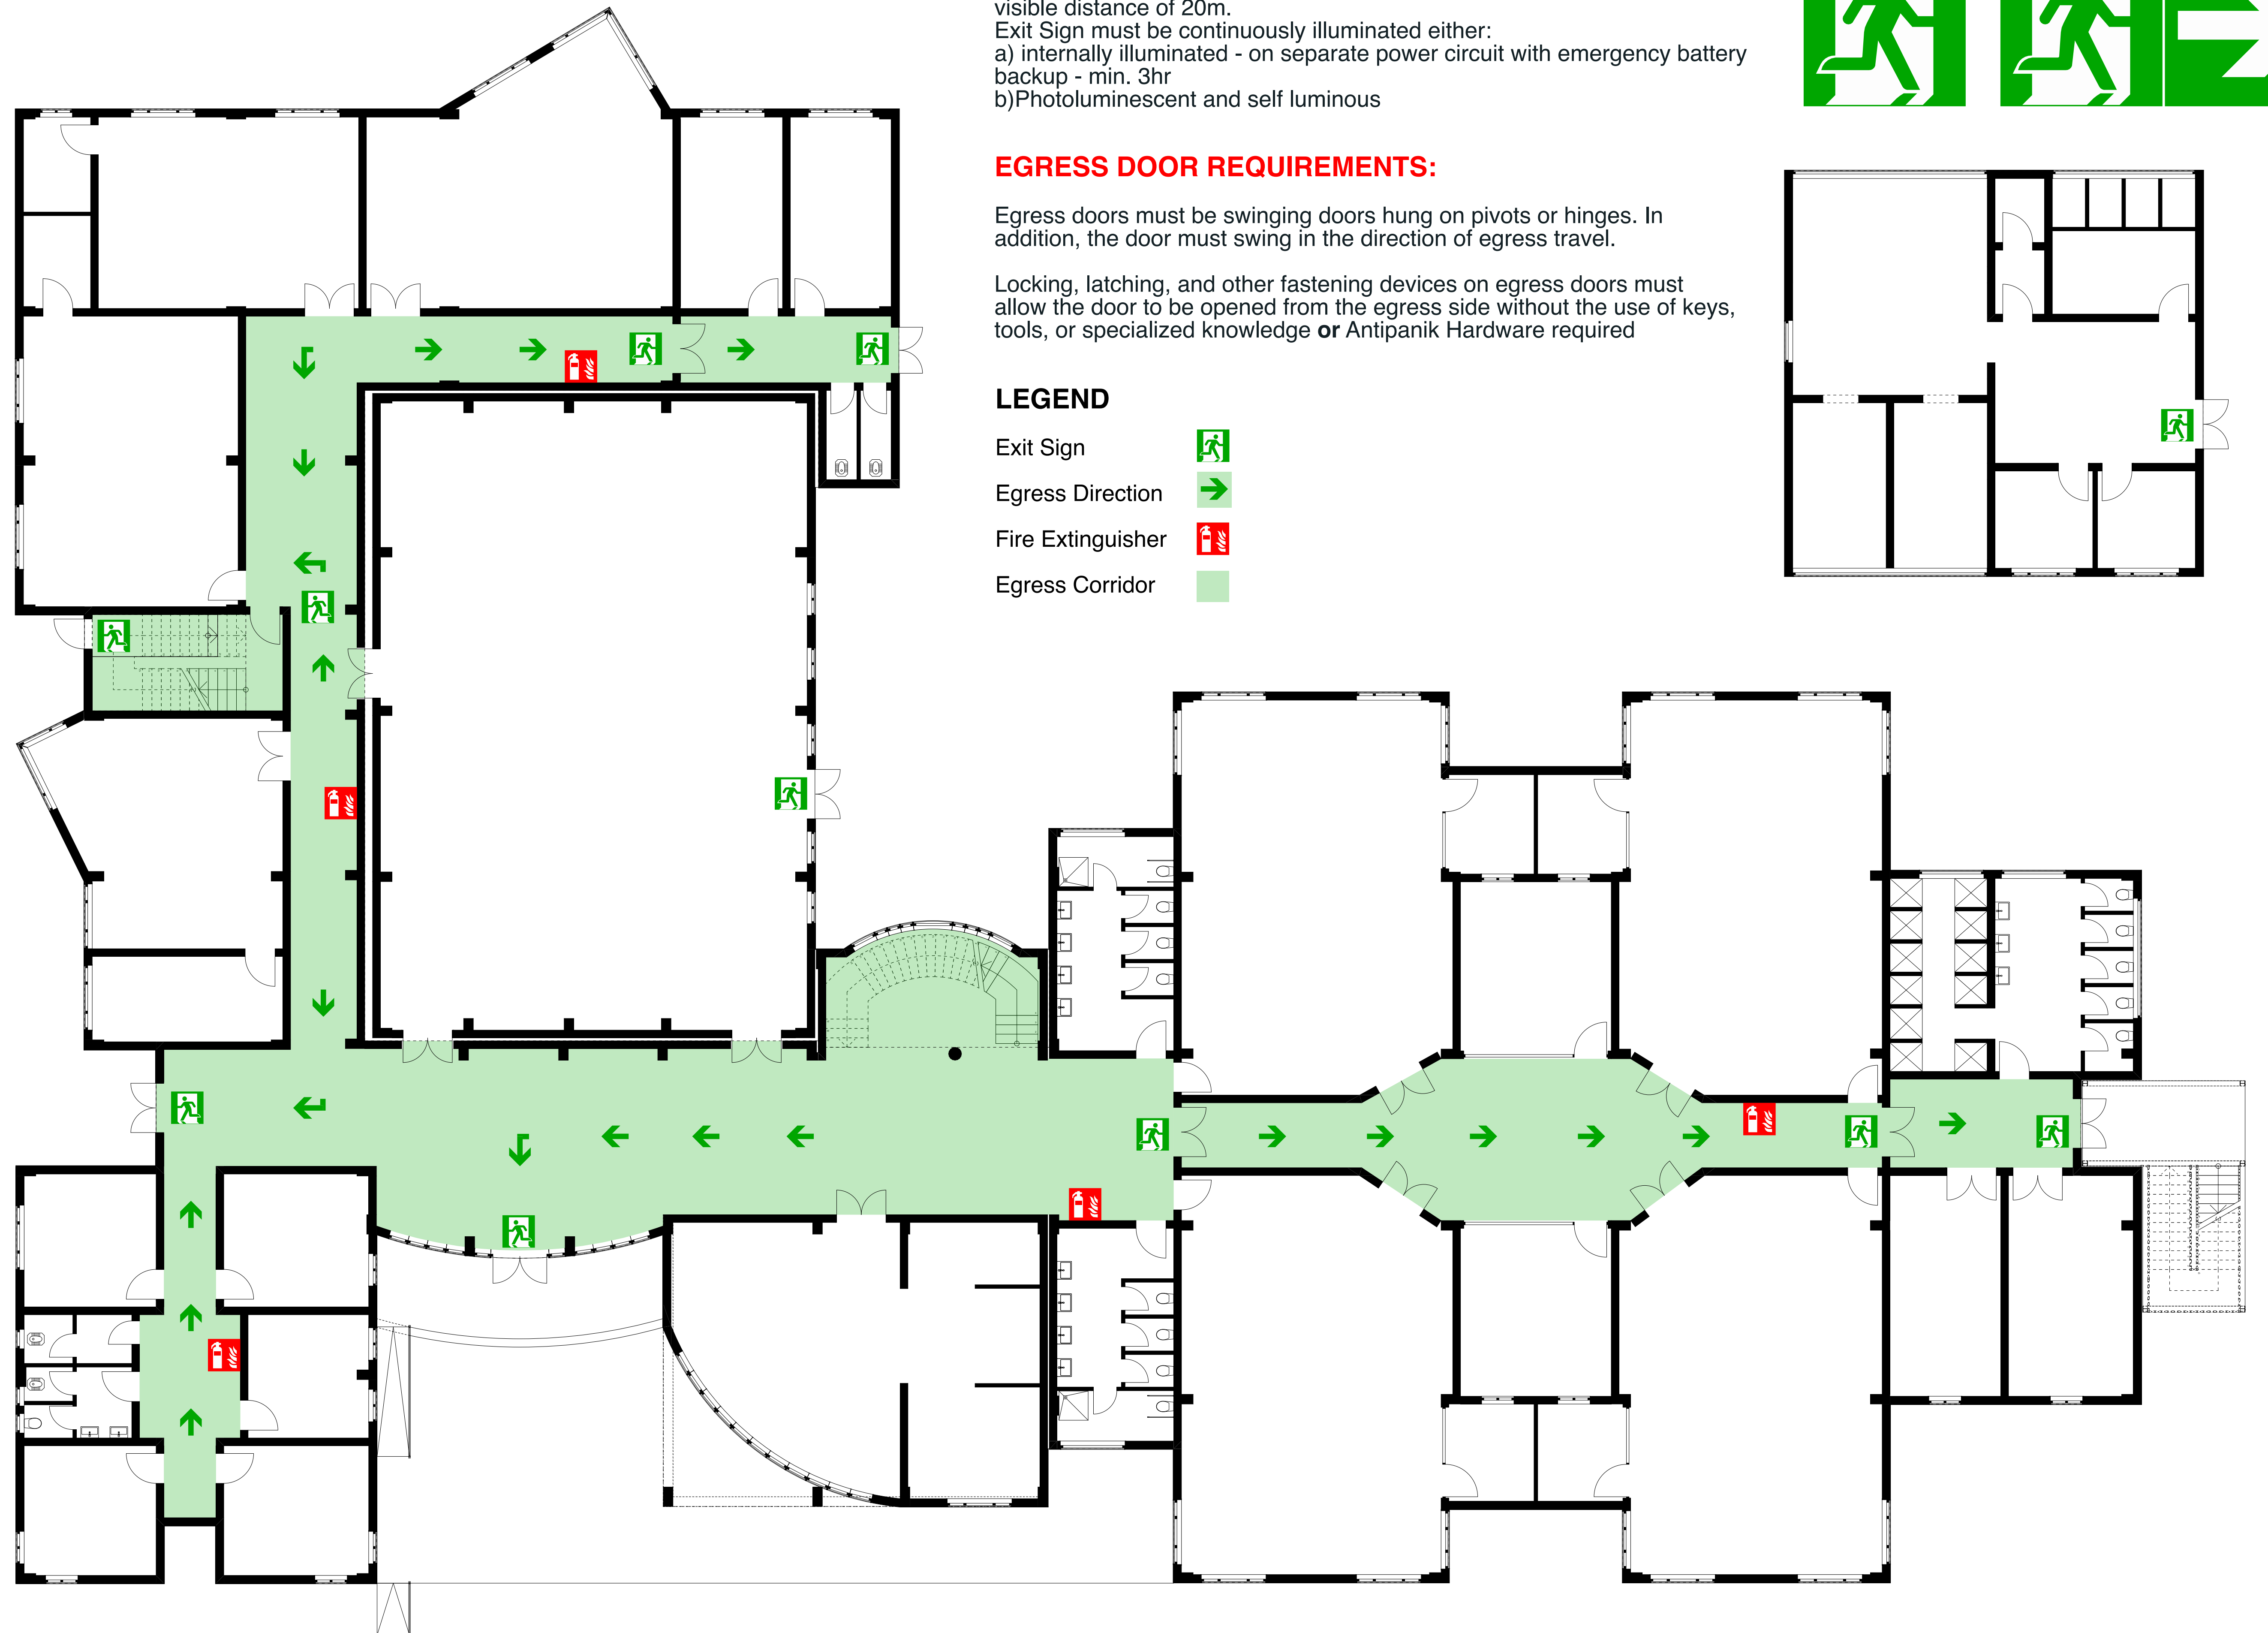

EXIT SIGN REQUIREMENTS:


Exit Sign must be clearly visible and unobstructed upon approach.
Exit Sign must have minimum dimensions of 200 x 200 mm for a maximum visible distance of 20m.
Exit Sign must be continuously illuminated either:
a) internally illuminated - on separate power circuit with emergency battery backup - min. 3hr
b) Photoluminescent and self luminous

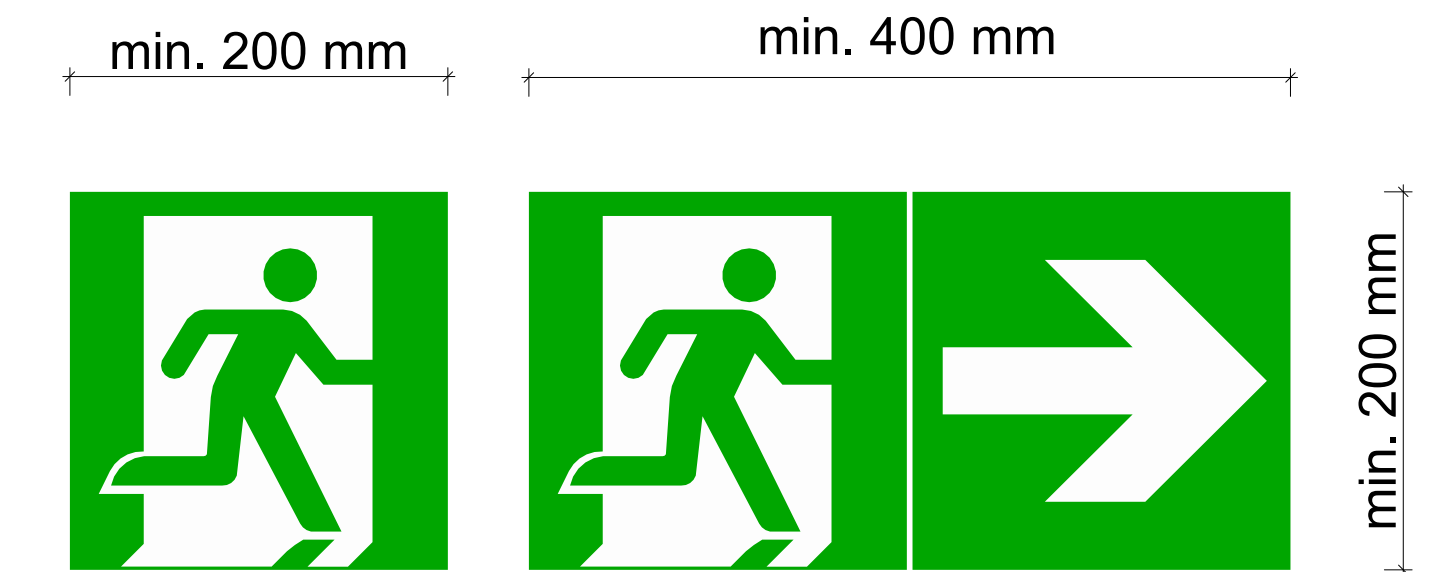

EGRESS DOOR REQUIREMENTS:

Egress doors must be swinging doors hung on pivots or hinges. In addition, the door must swing in the direction of egress travel.


Locking, latching, and other fastening devices on egress doors must allow the door to be opened from the egress side without the use of keys, tools, or specialized knowledge or Antipanik Hardware required

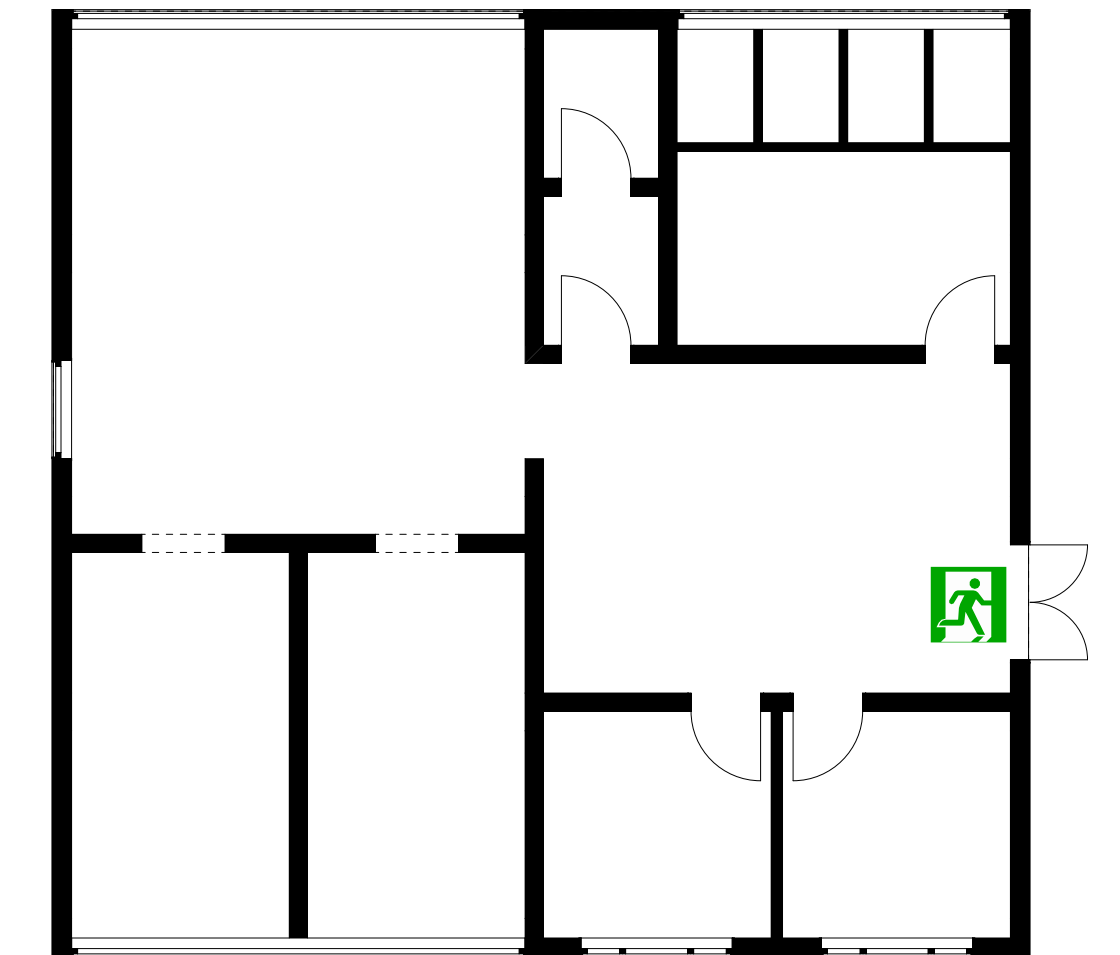

LEGEND

- Exit Sign 
- Egress Direction 
- Fire Extinguisher 
- Egress Corridor 

*egress design, number & location of exits, exiting distances, signage, fire alarms, fire extinguishers, smoke detectors etc. must be confirmed by local safety inspectors to ensure design meets and conforms with local safety requirements.

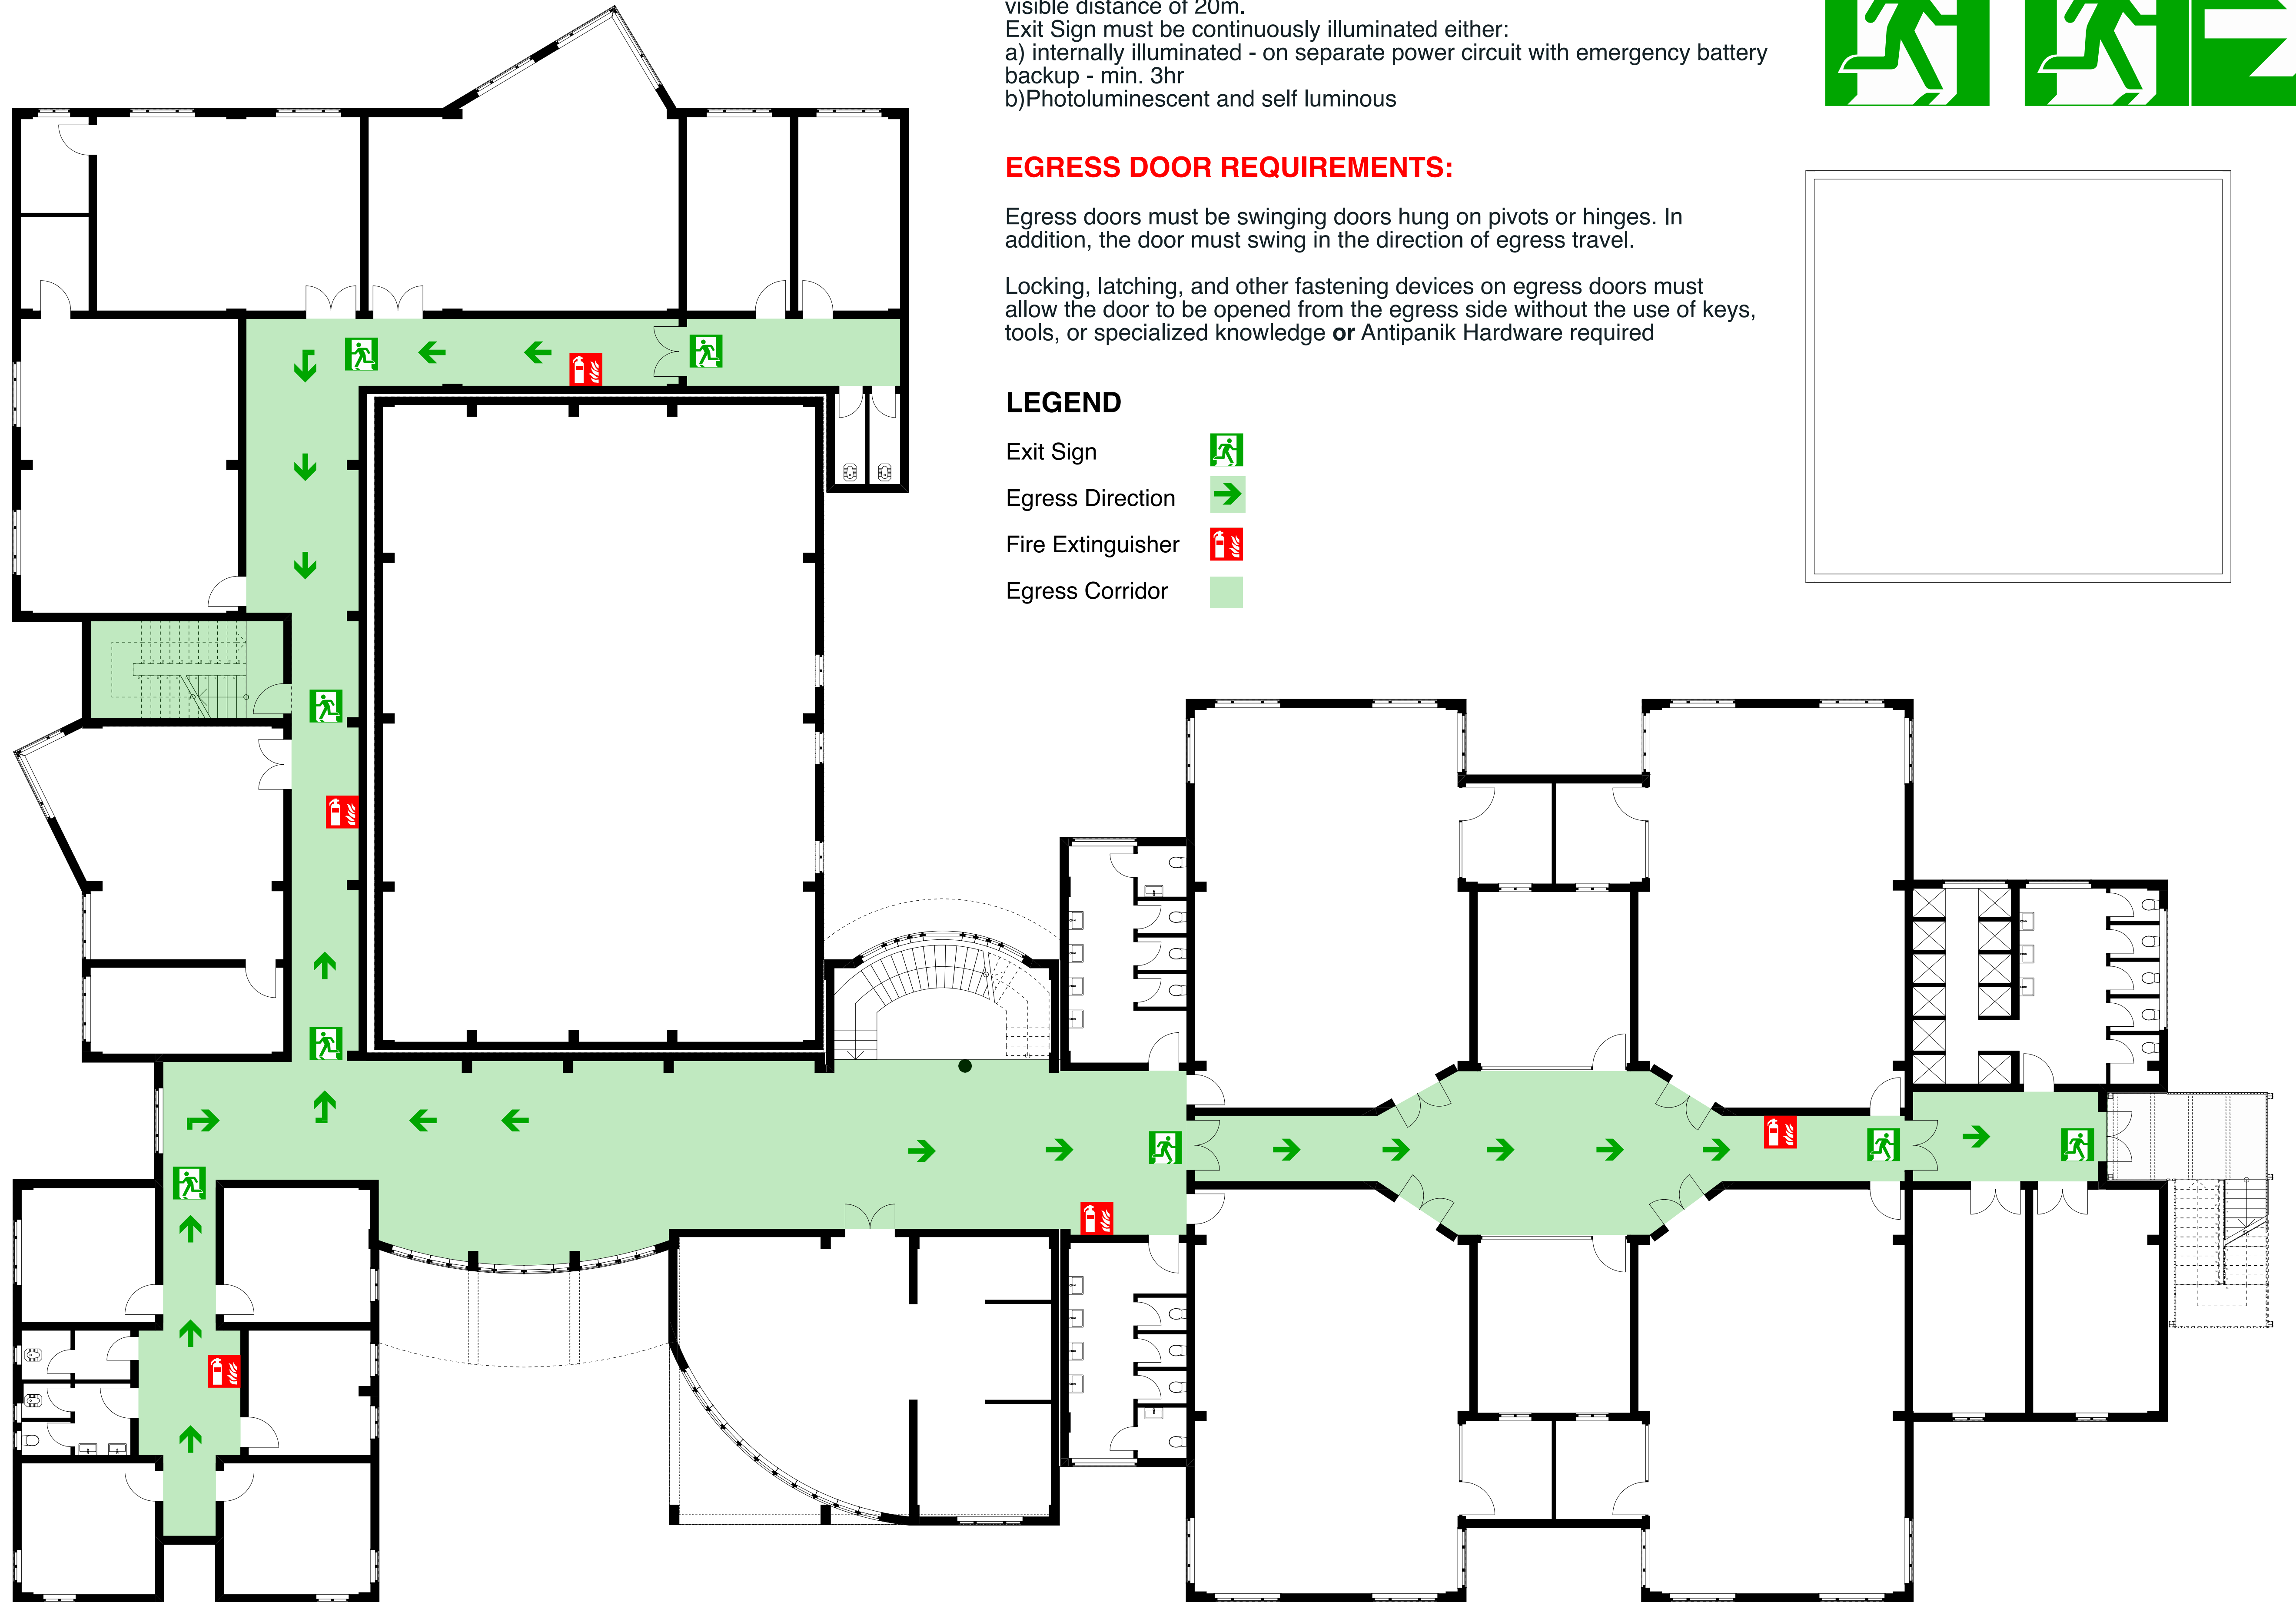

EXIT SIGN REQUIREMENTS:

Exit Sign must be clearly visible and unobstructed upon approach.
Exit Sign must have minimum dimensions of 200 x 200 mm for a maximum visible distance of 20m.
Exit Sign must be continuously illuminated either:
a) internally illuminated - on separate power circuit with emergency battery backup - min. 3hr
b) Photoluminescent and self luminous

EGRESS DOOR REQUIREMENTS:


Egress doors must be swinging doors hung on pivots or hinges. In addition, the door must swing in the direction of egress travel.

Locking, latching, and other fastening devices on egress doors must allow the door to be opened from the egress side without the use of keys, tools, or specialized knowledge or Antipanik Hardware required


LEGEND

- Exit Sign
- Egress Direction
- Fire Extinguisher
- Egress Corridor


*egress design, number & location of exits, exiting distances, signage, fire alarms, fire extinguishers, smoke detectors etc. must be confirmed by local safety inspectors to ensure design meets and conforms with local safety requirements.

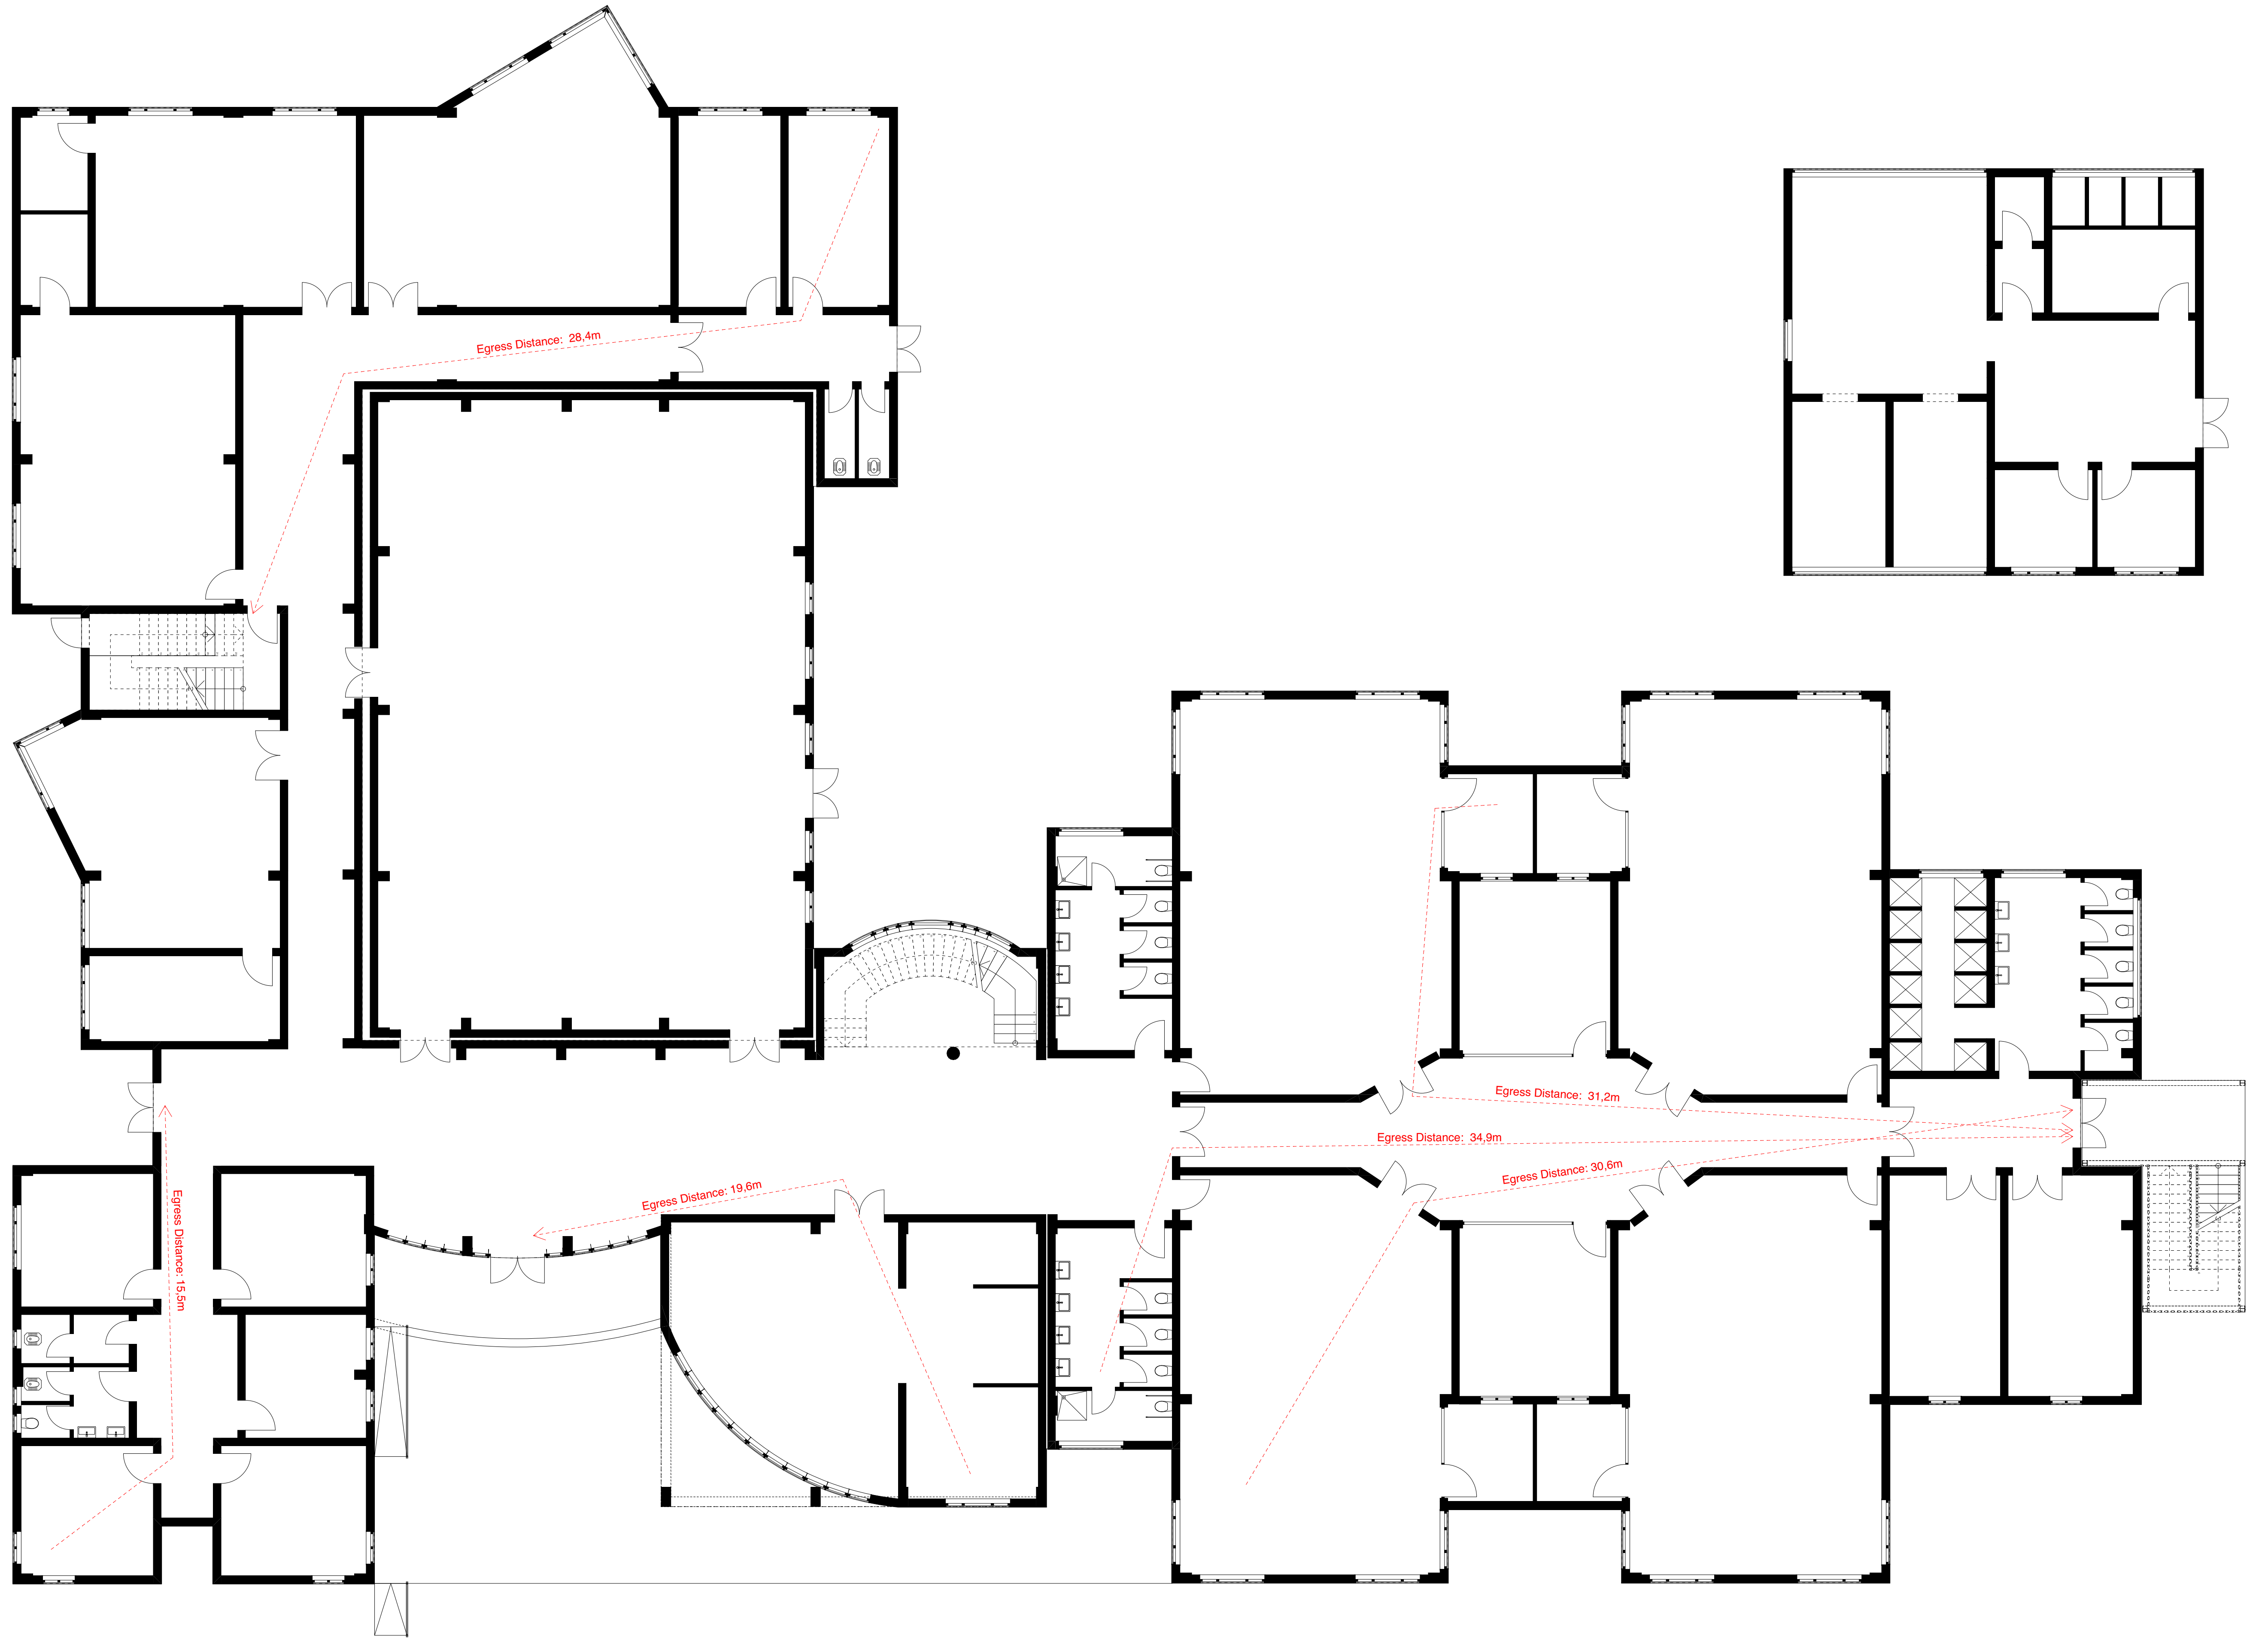


*egress design, number & location of exits, exiting distances, signage, fire alarms, fire extinguishers, smoke detectors etc. must be confirmed by local safety inspectors to ensure design meets and conforms with local safety requirements.

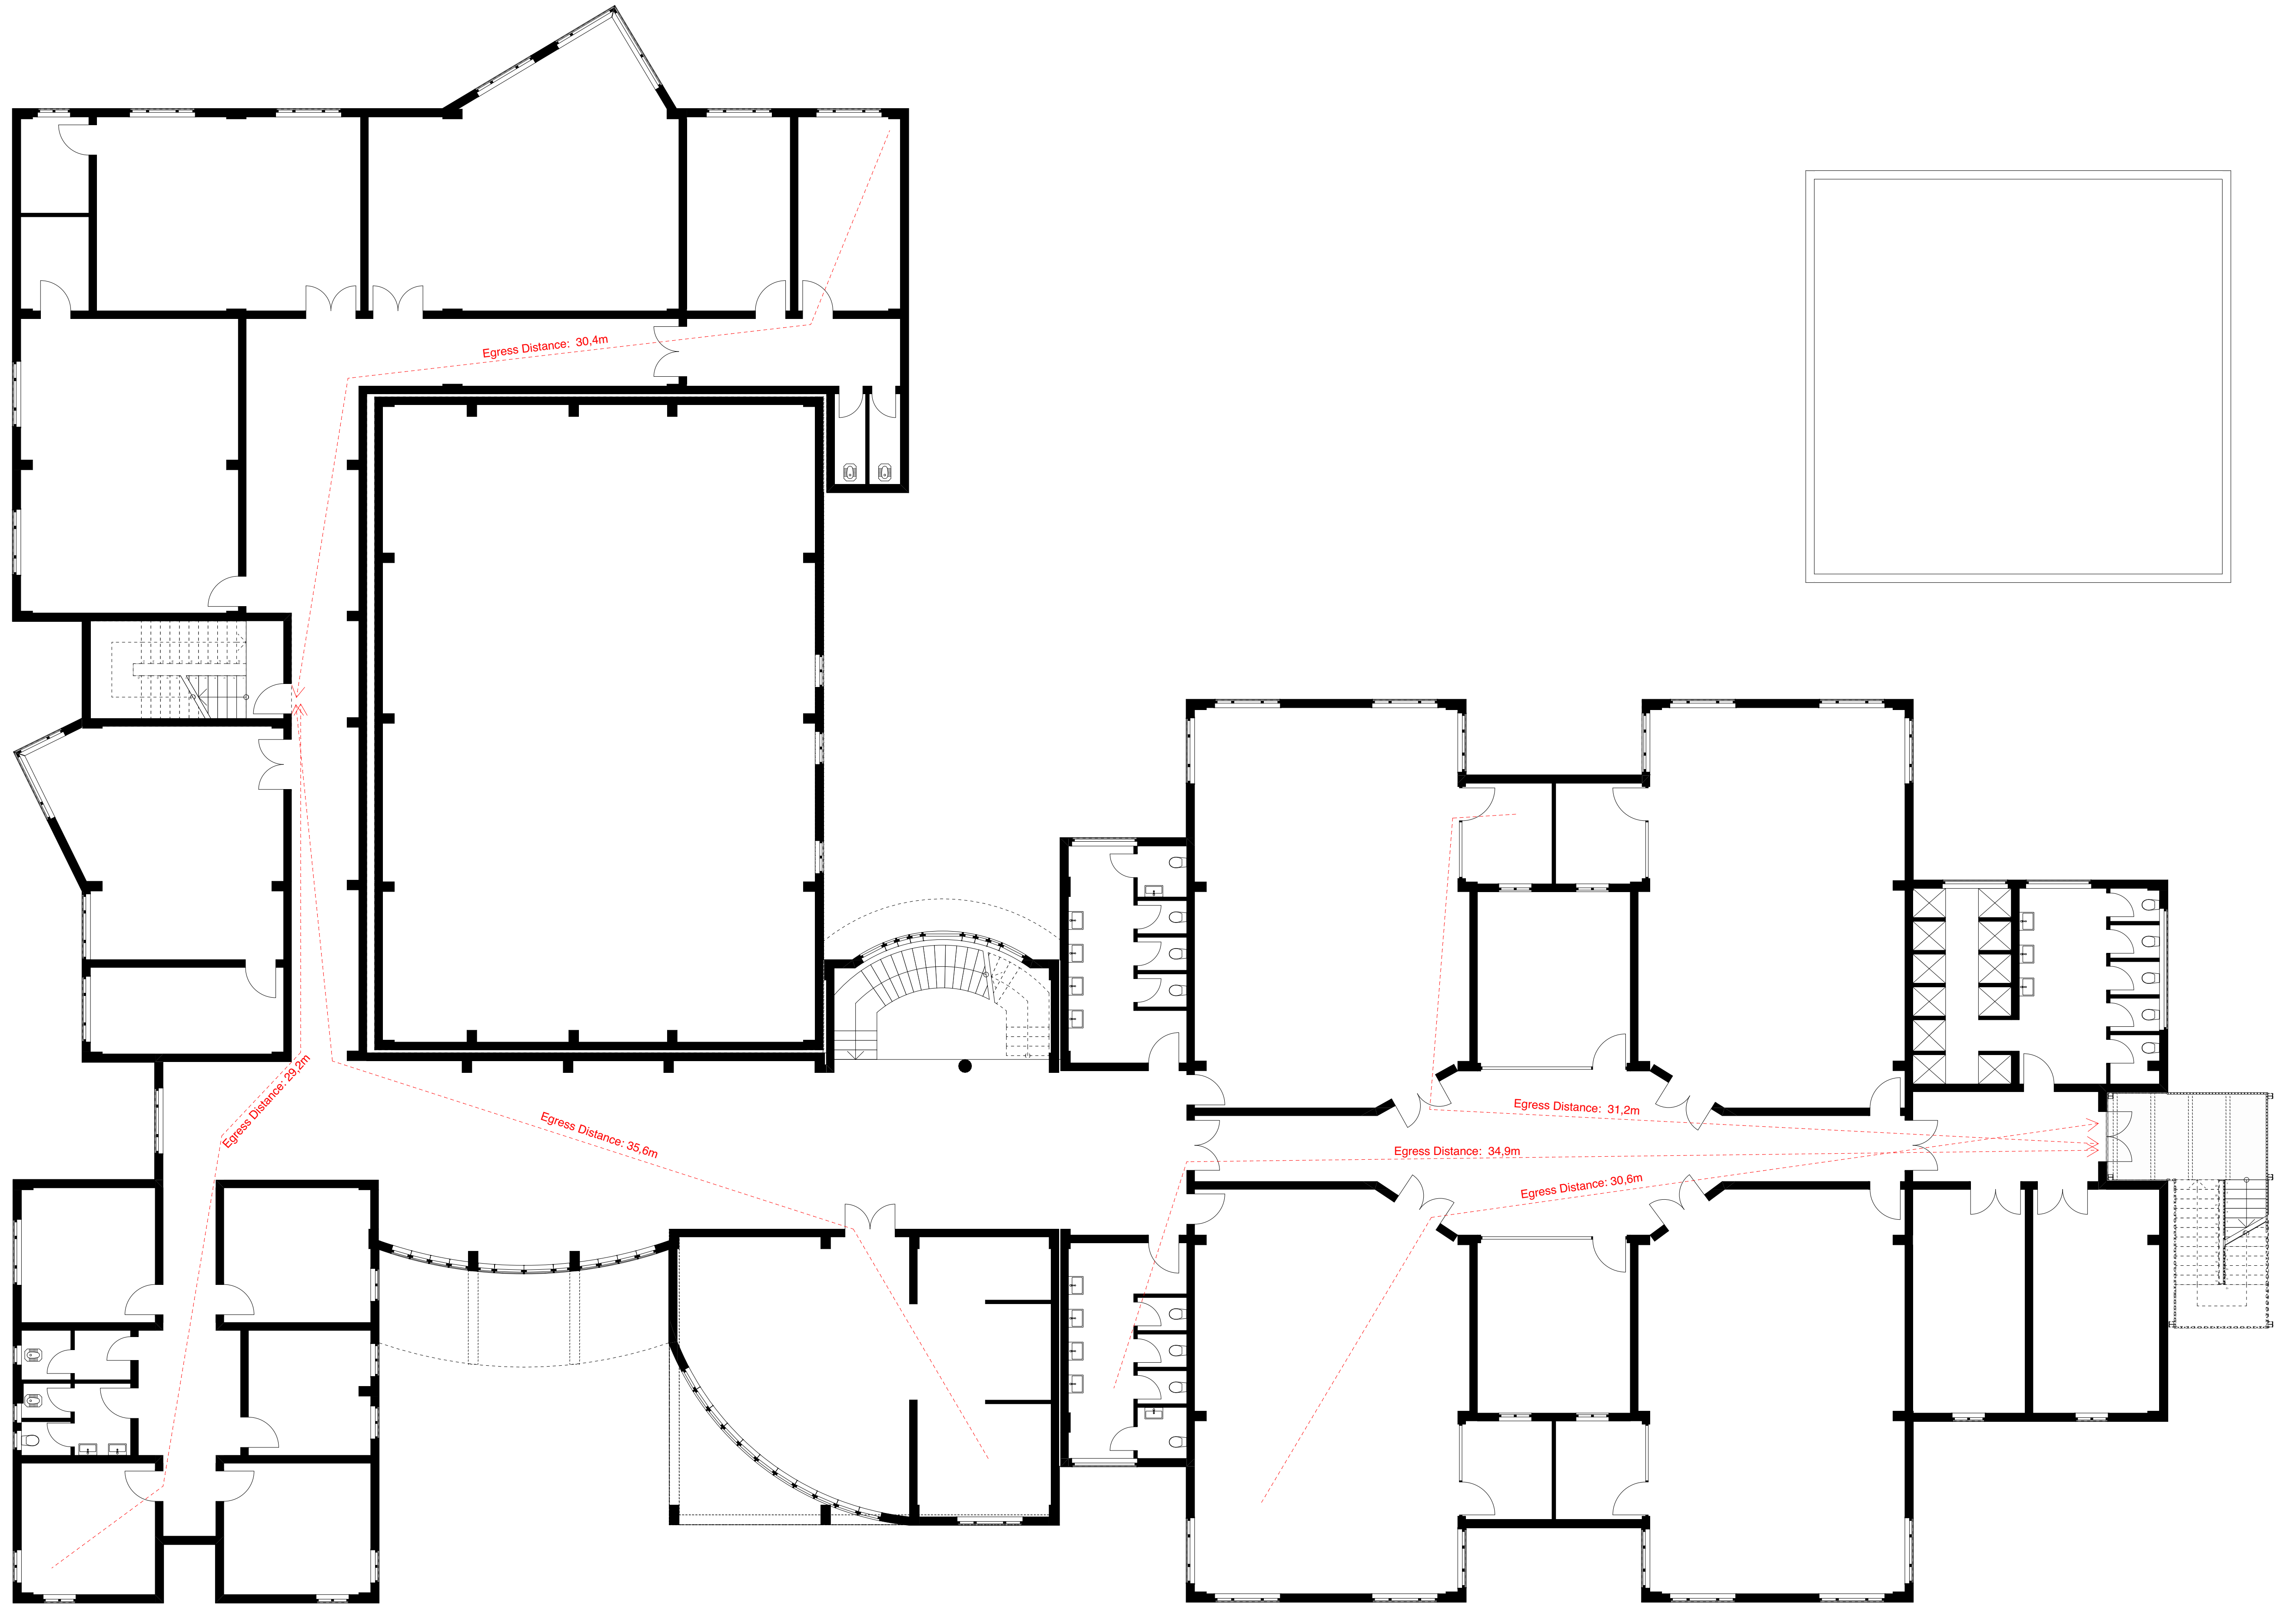

*egress design, number & location of exits, exiting distances, signage, fire alarms, fire extinguishers, smoke detectors etc. must be confirmed by local safety inspectors to ensure design meets and conforms with local safety requirements.

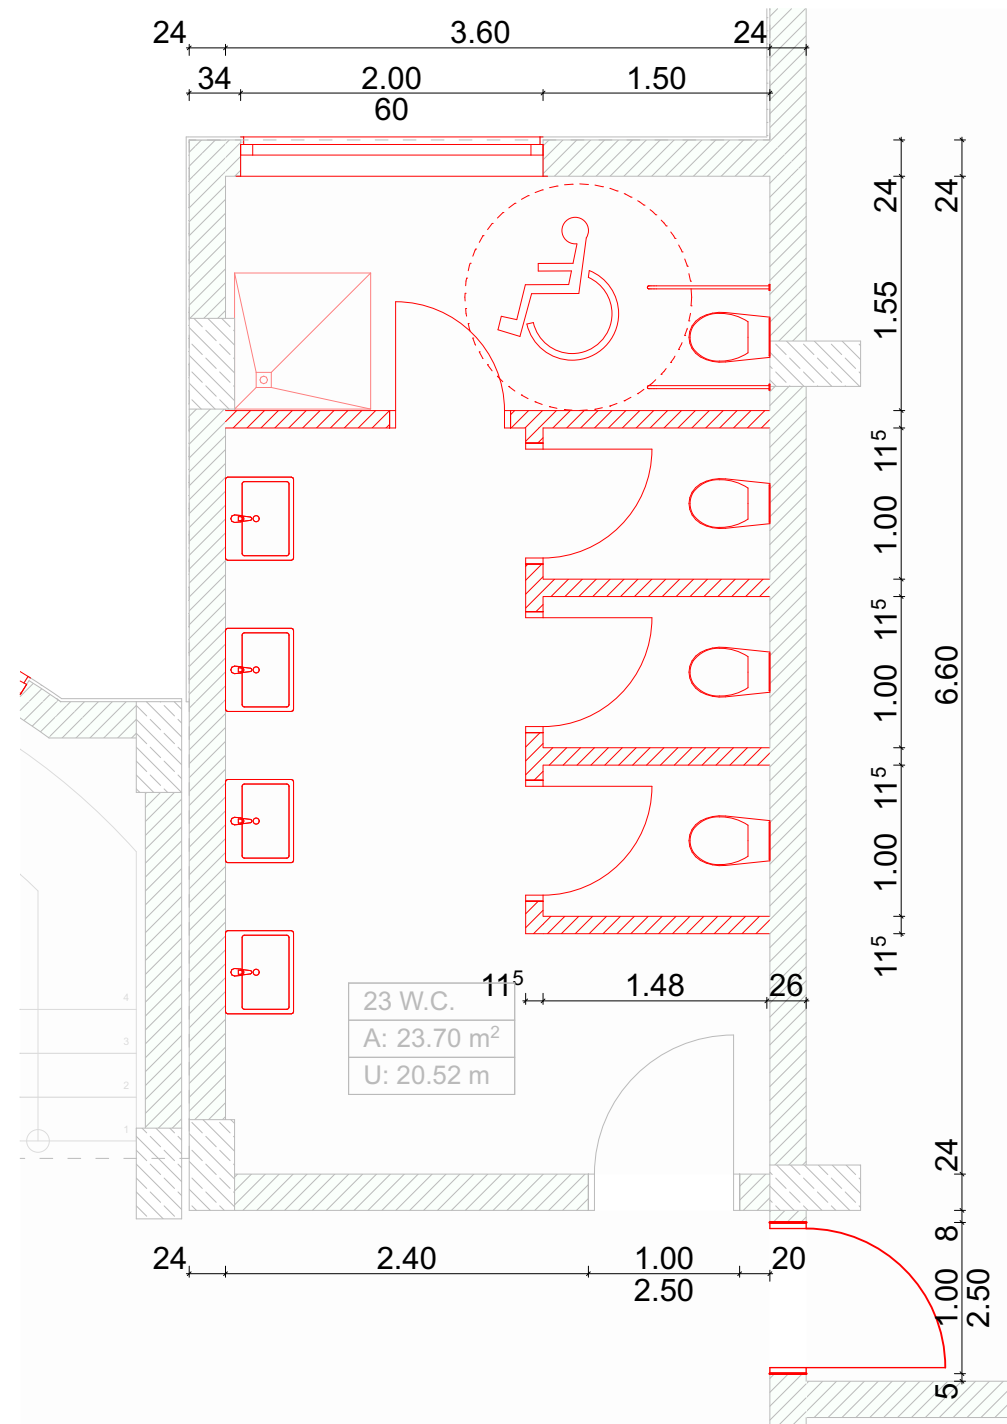

North WC

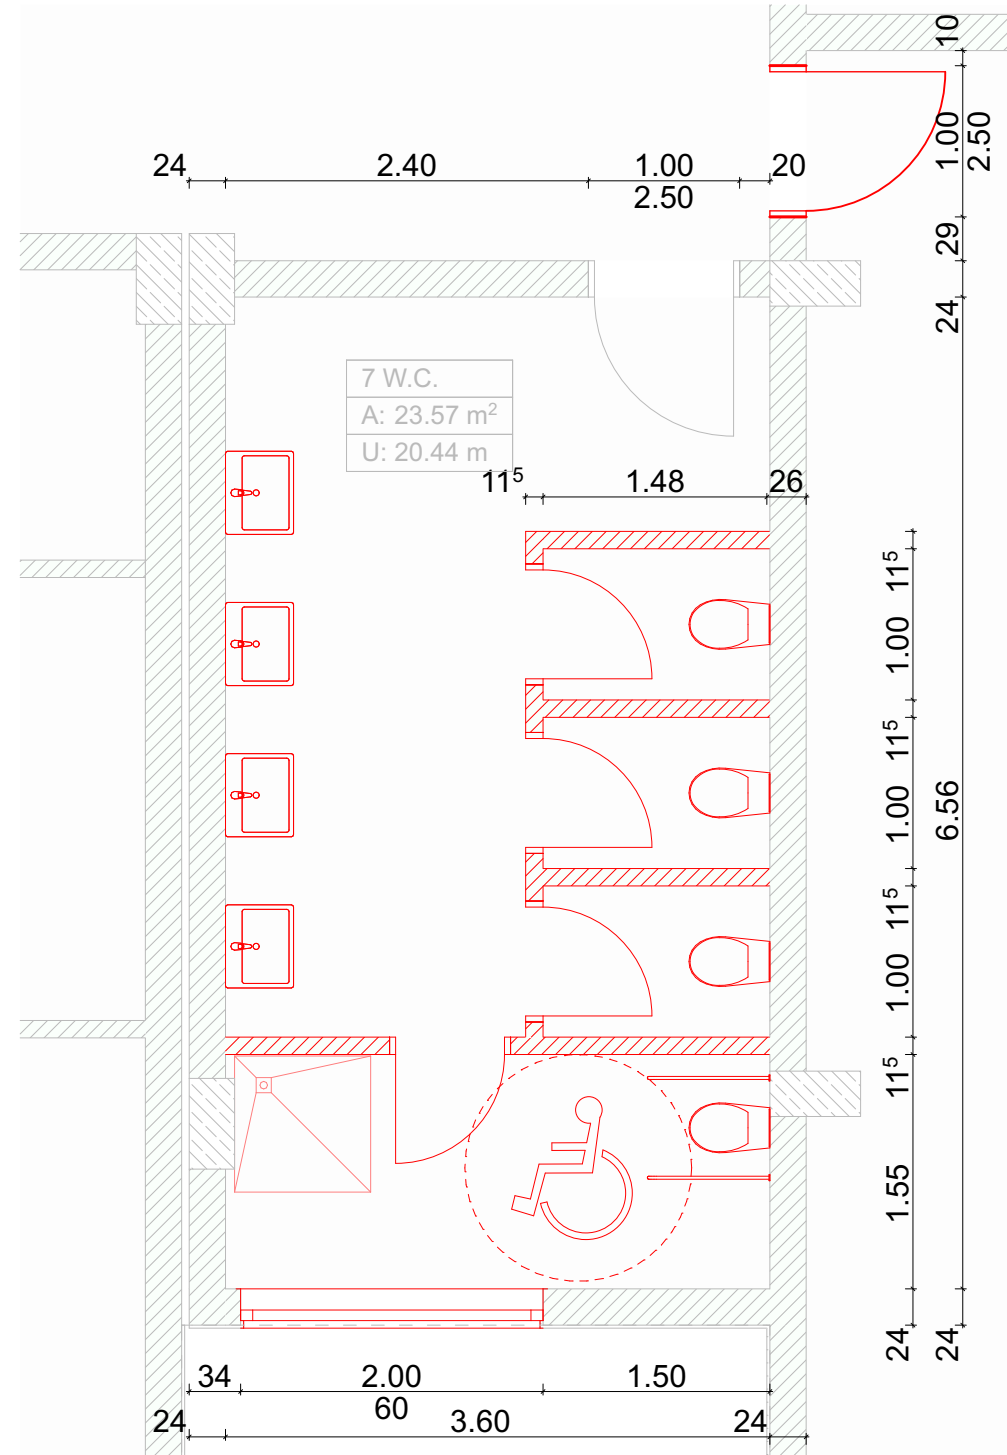

South WC

LEGEND



New Construction Wall




New Construction Fixture




Window/Door to be Replaced

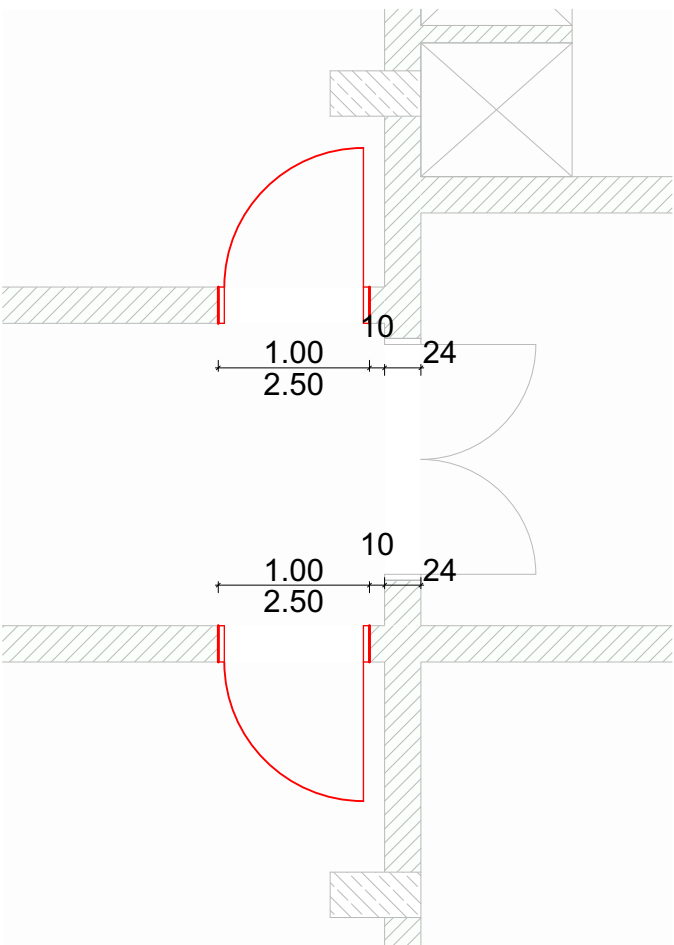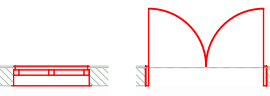

Secondary Door

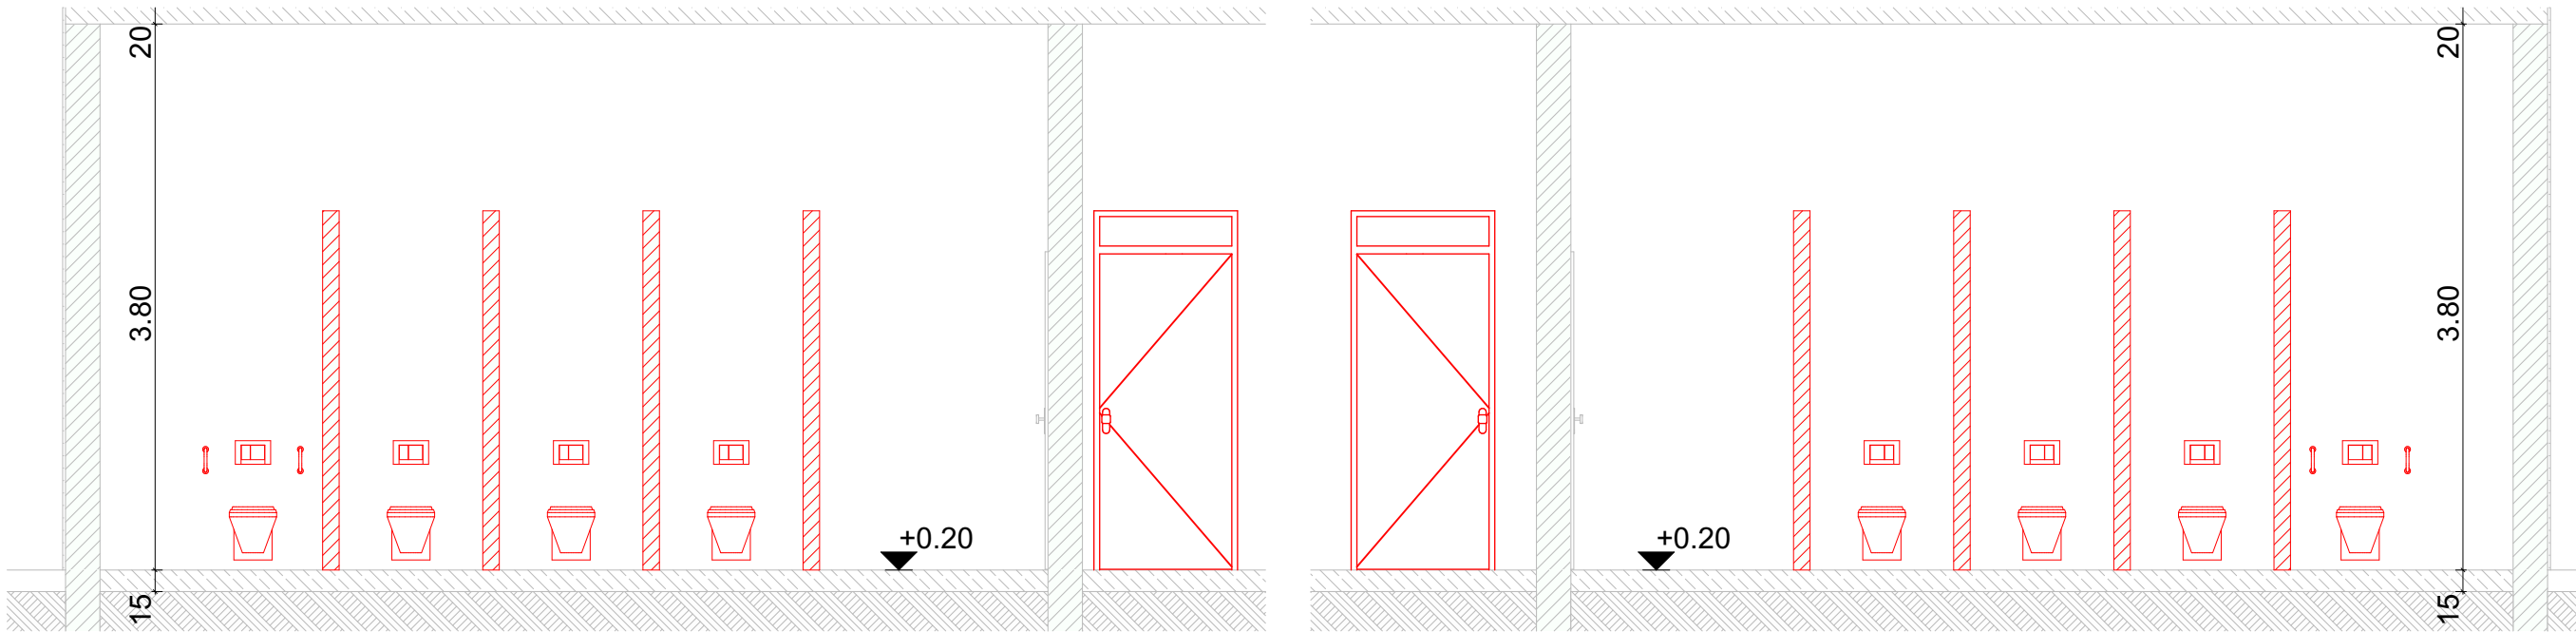


Interior Elevation

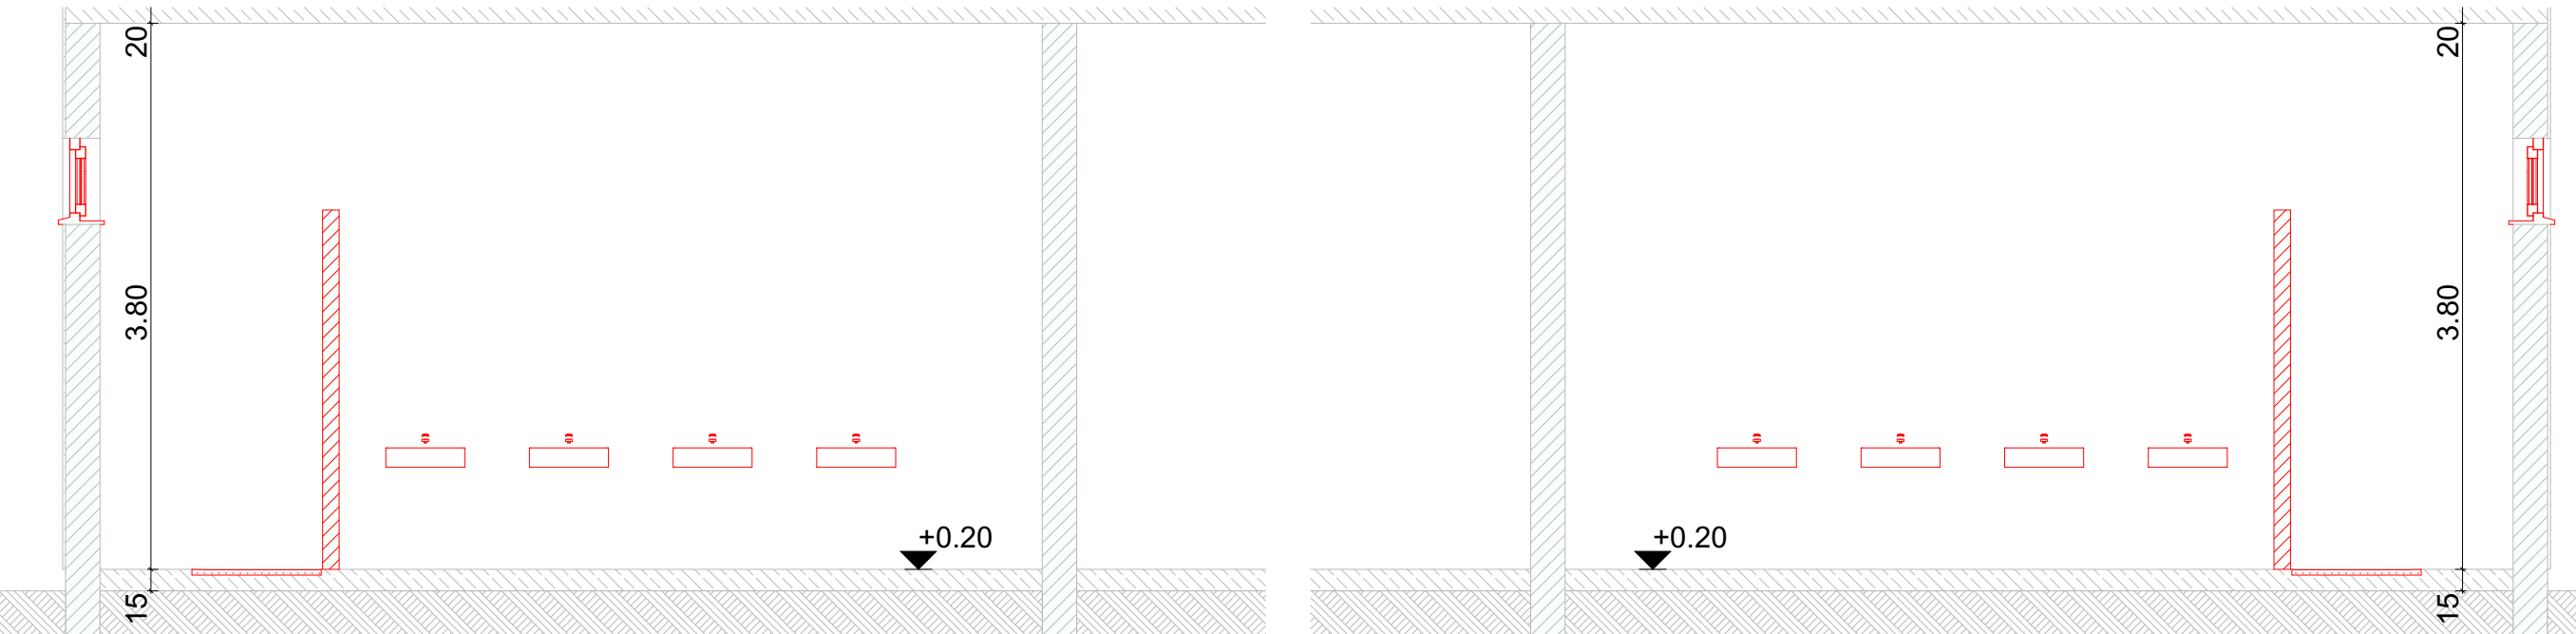


Interior Elevation

EGRESS STAIR REQUIREMENTS:

Stairway used for Egress must be secured area. Walls must be treated as fire separation to ensure safe exit during emergency use. Walls to be constructed of non combustible solid material.

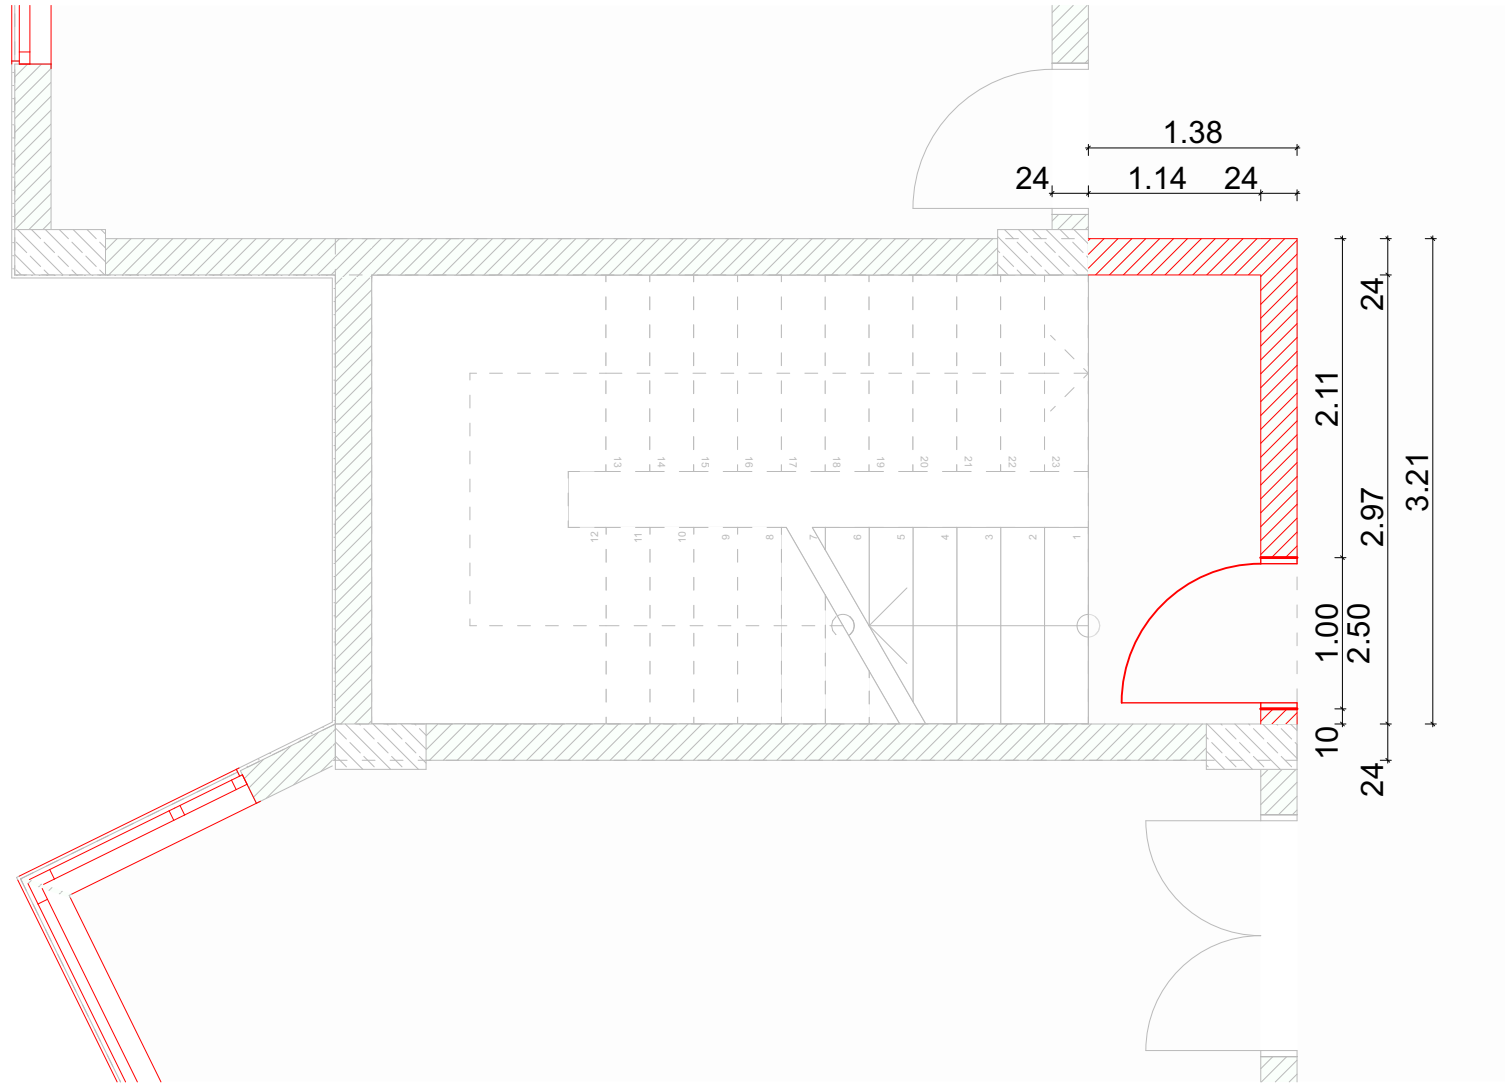

West Stair - 1st Floor

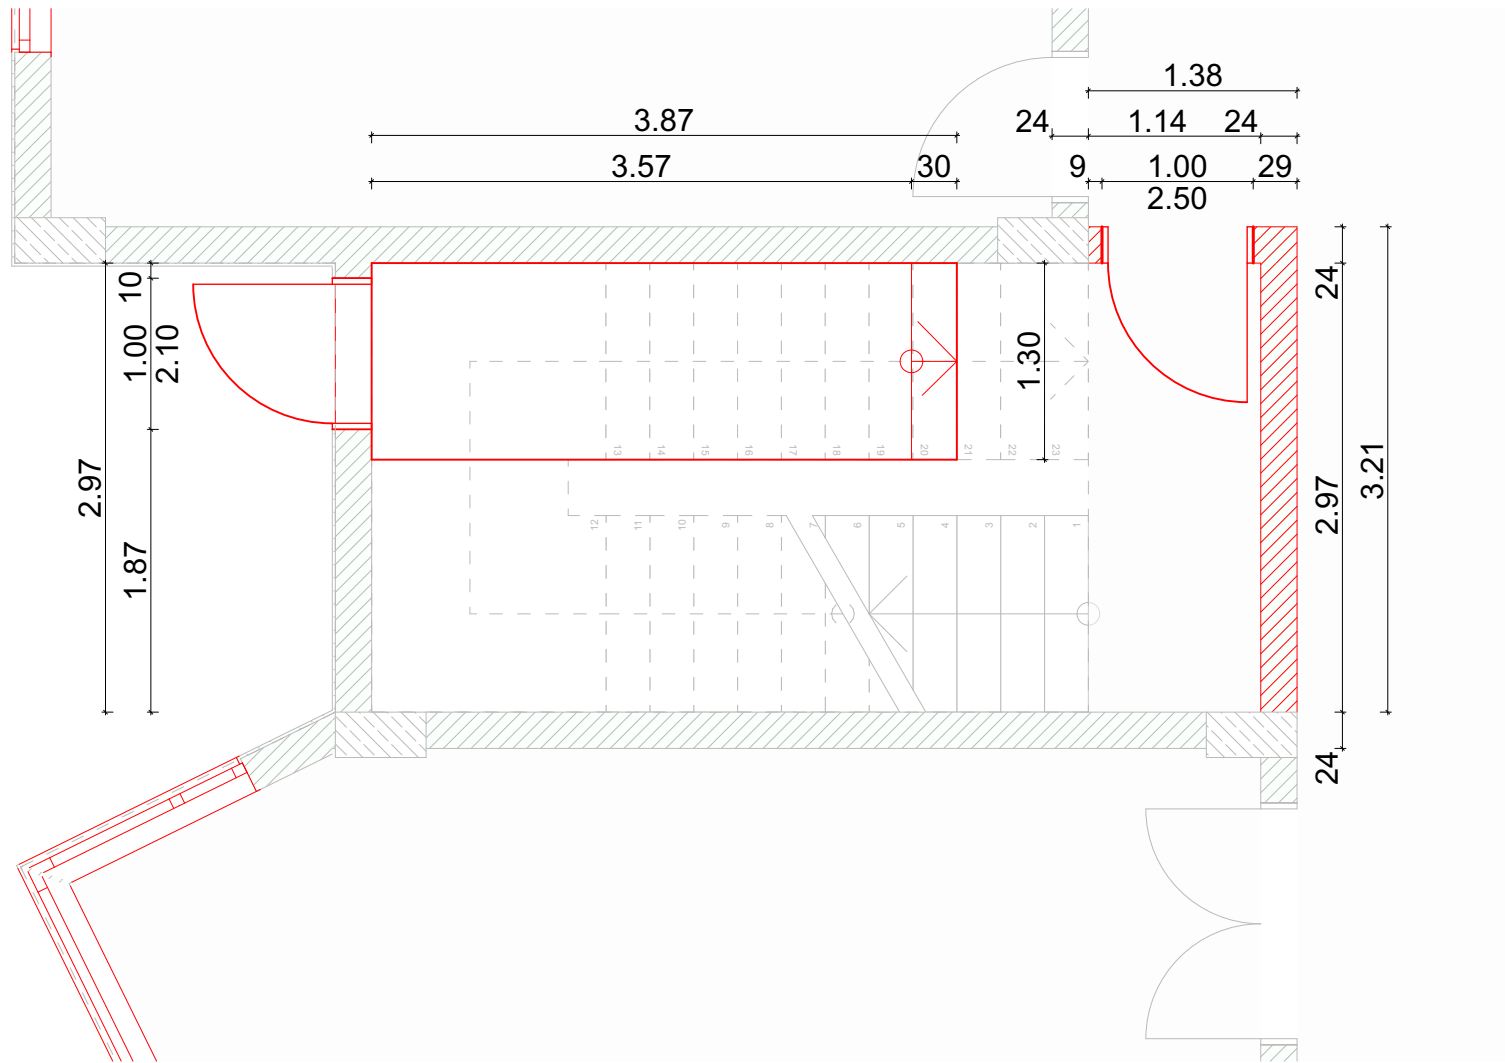

West Stair - Ground Floor

LEGEND

New Construction Wall/Slab




Window/Door to be Replaced




EGRESS DOOR REQUIREMENTS:

Egress doors must be swinging doors hung on pivots or hinges. In addition, the door must swing in the direction of egress travel.


Locking, latching, and other fastening devices on egress doors must allow the door to be opened from the egress side without the use of keys, tools, or specialized knowledge or Antipanik Hardware required

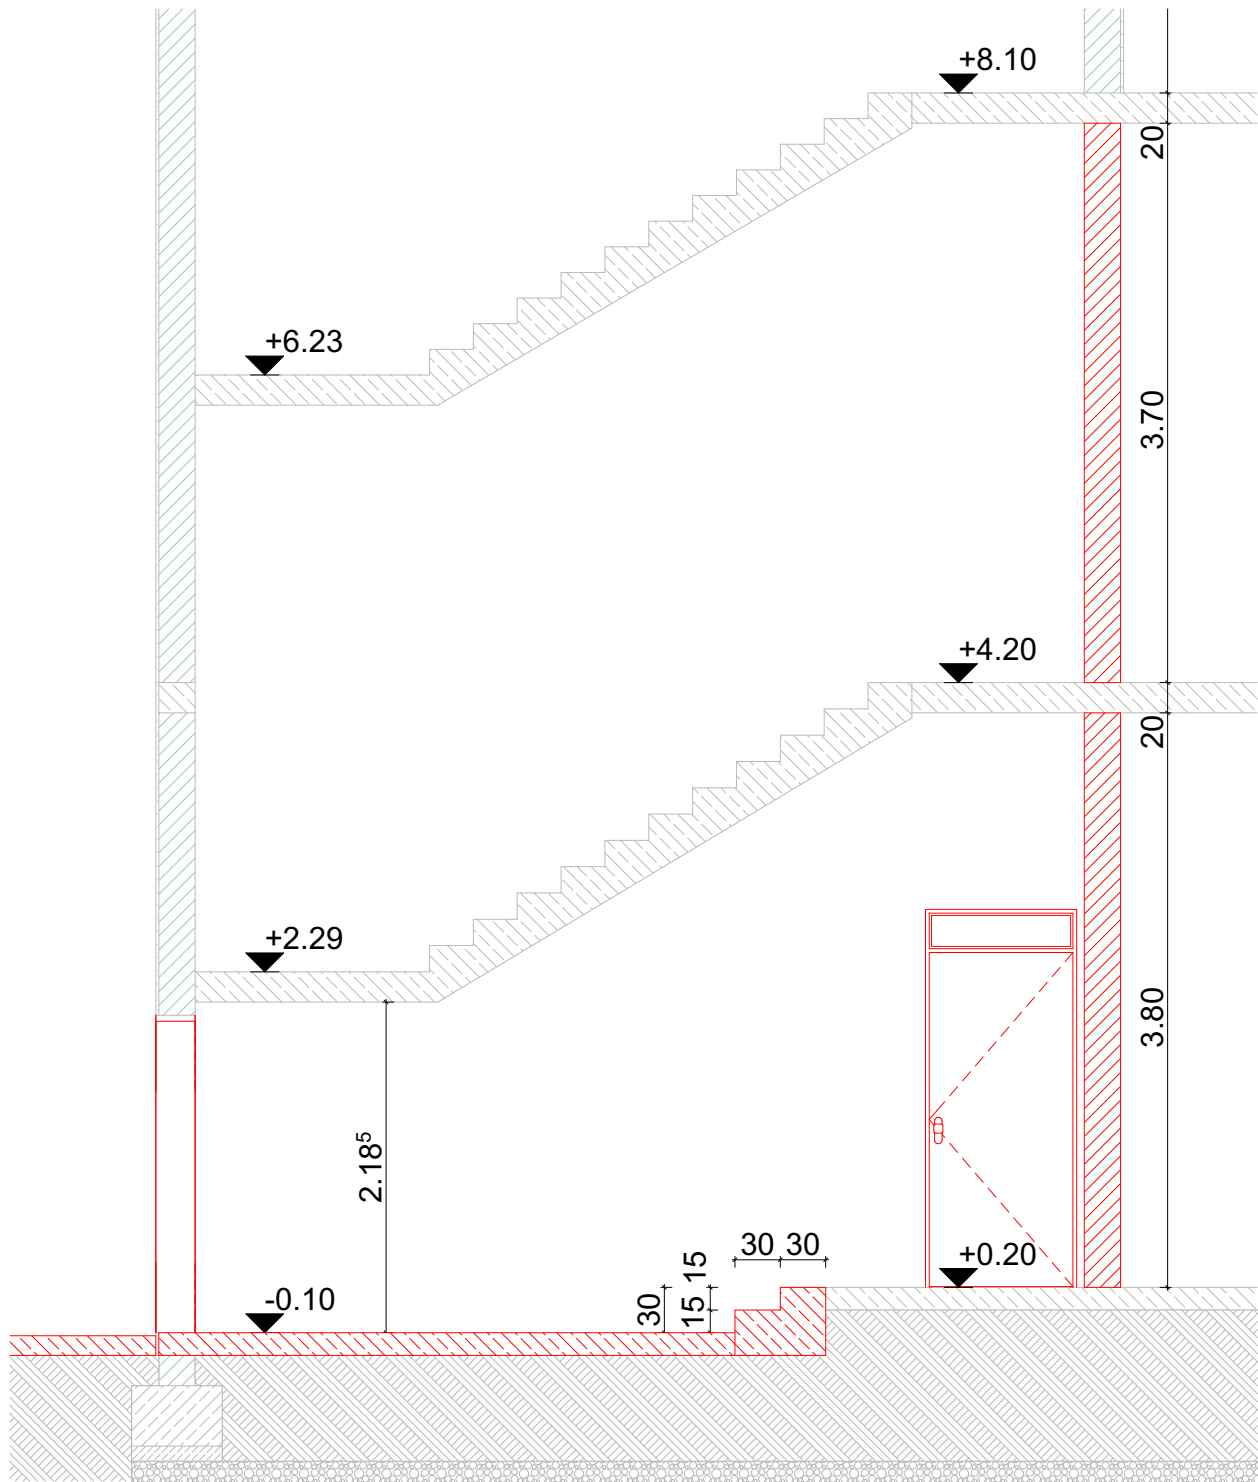



Stair Section

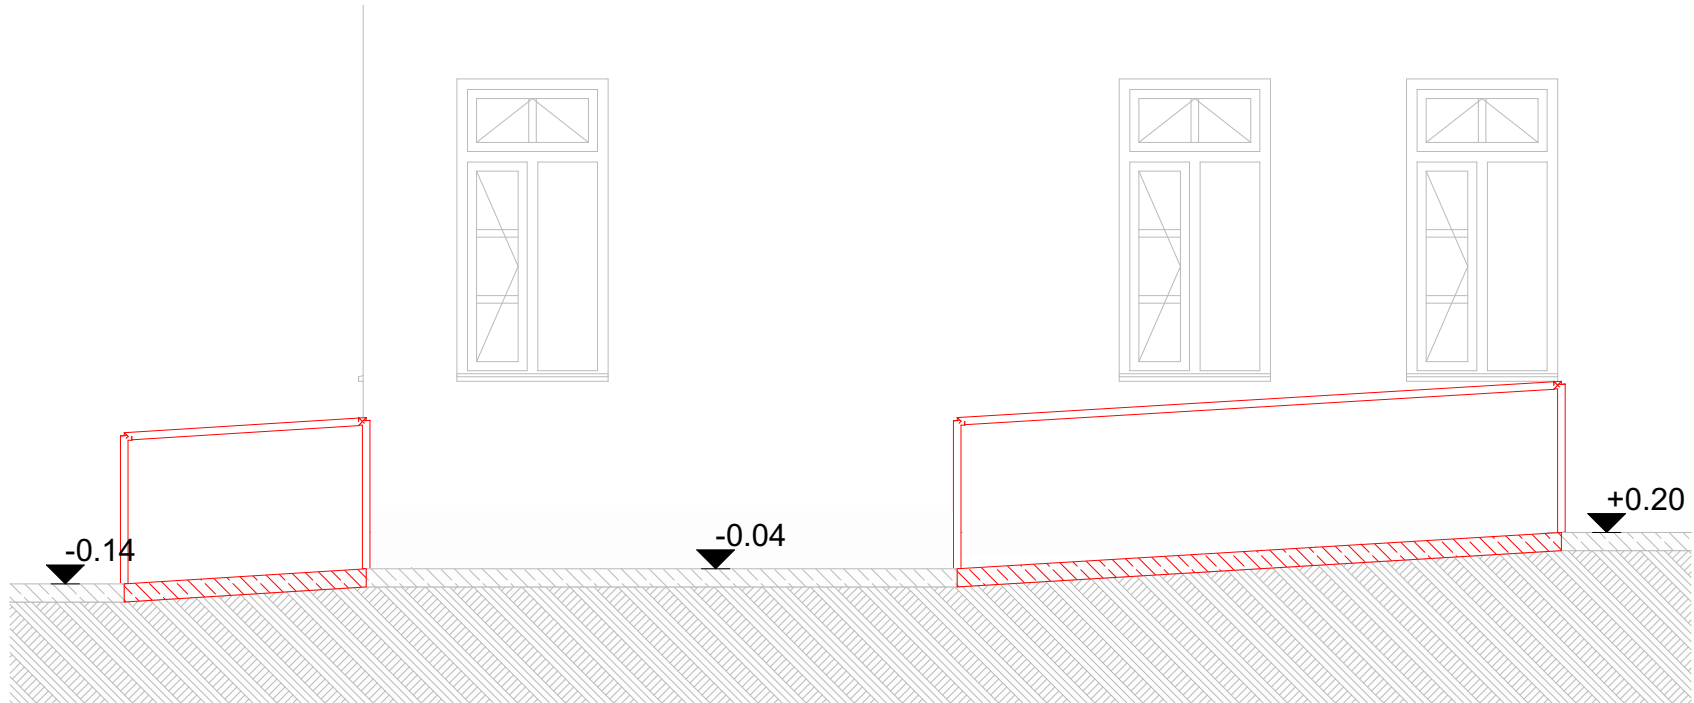

Ramp Section

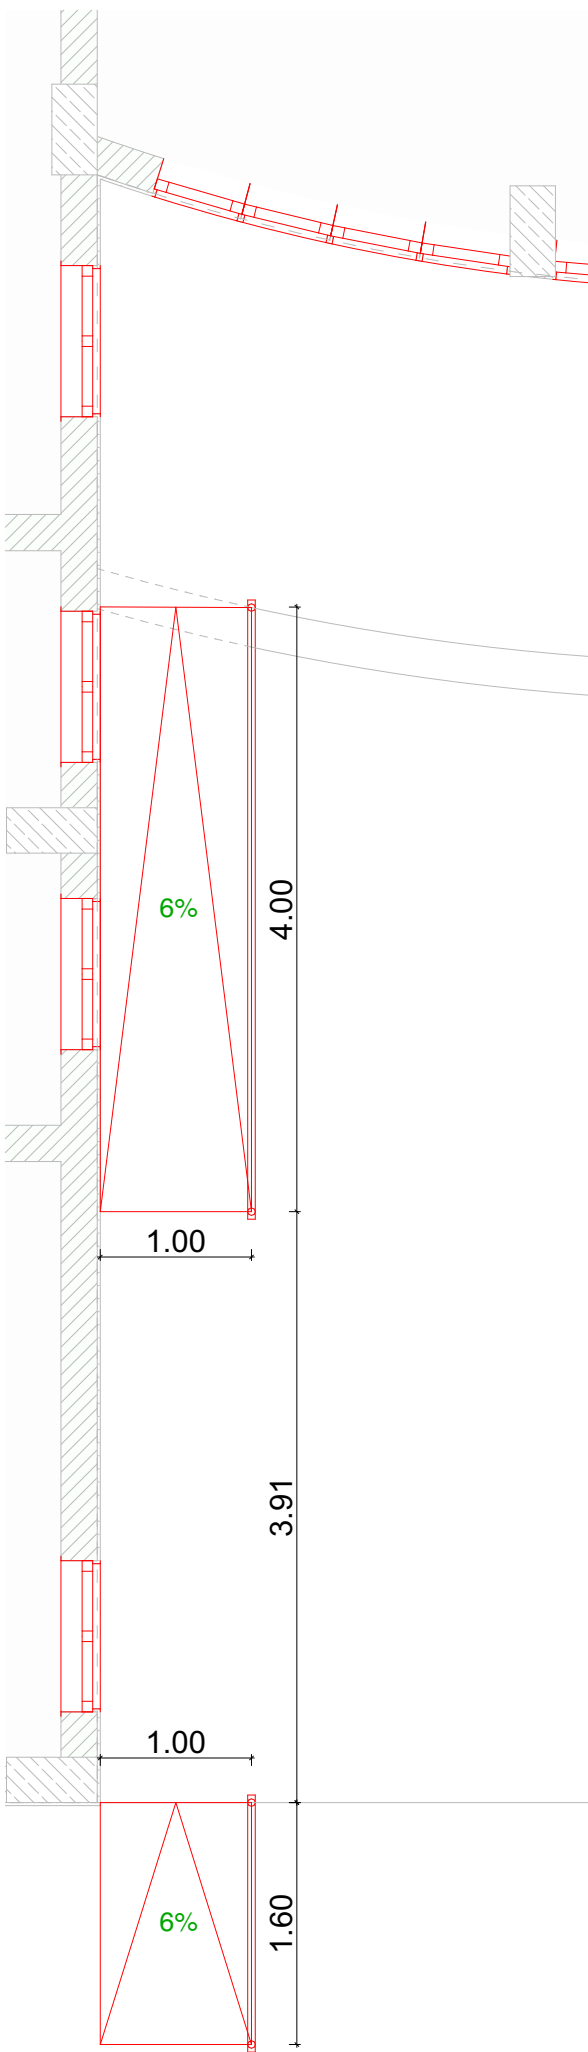

Ramp - Ground Floor

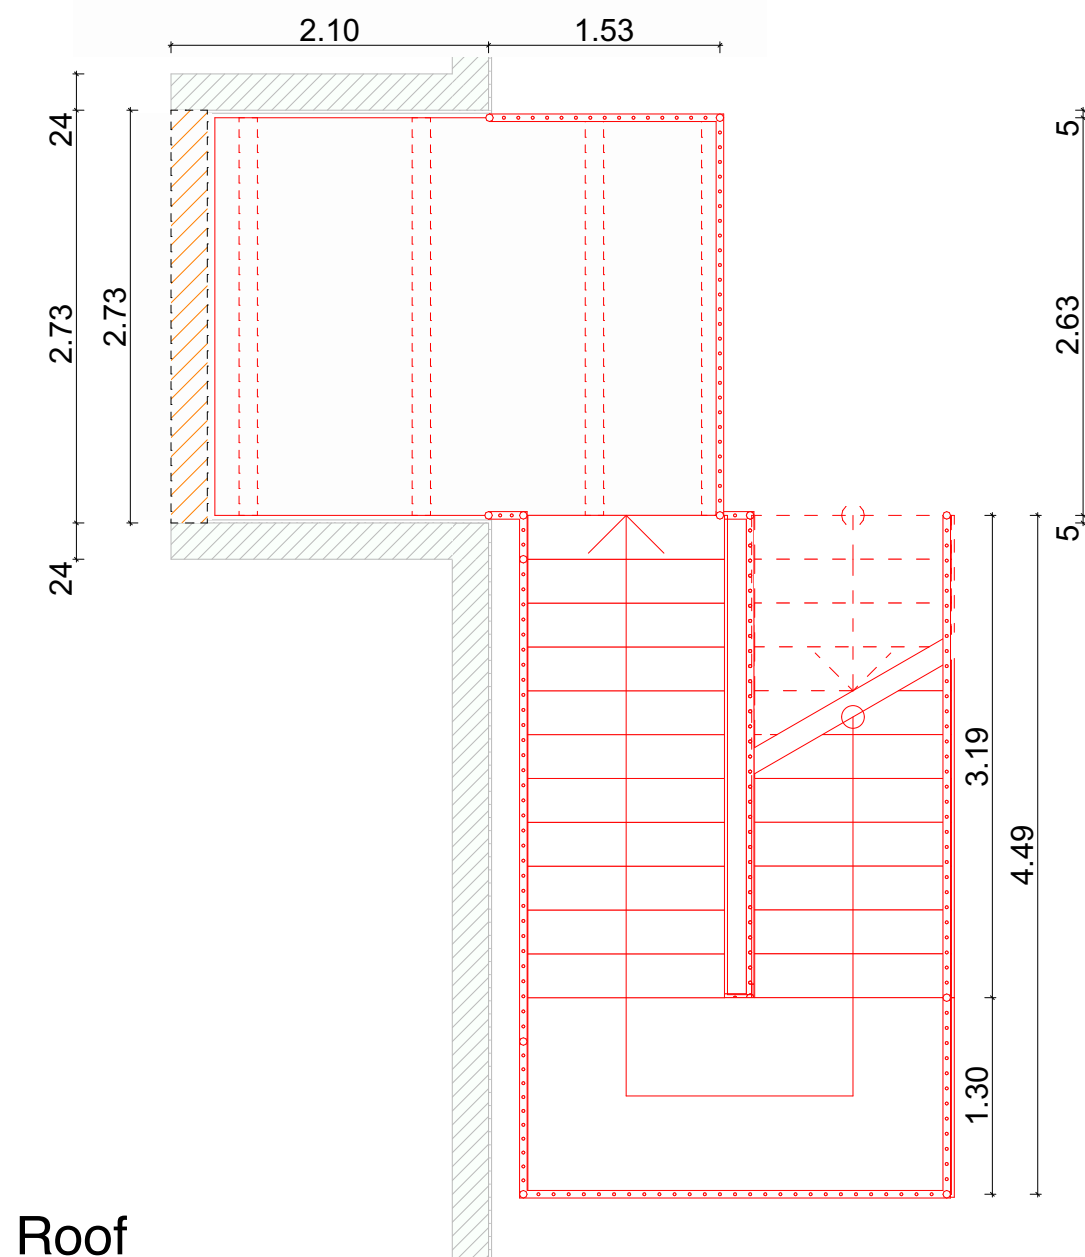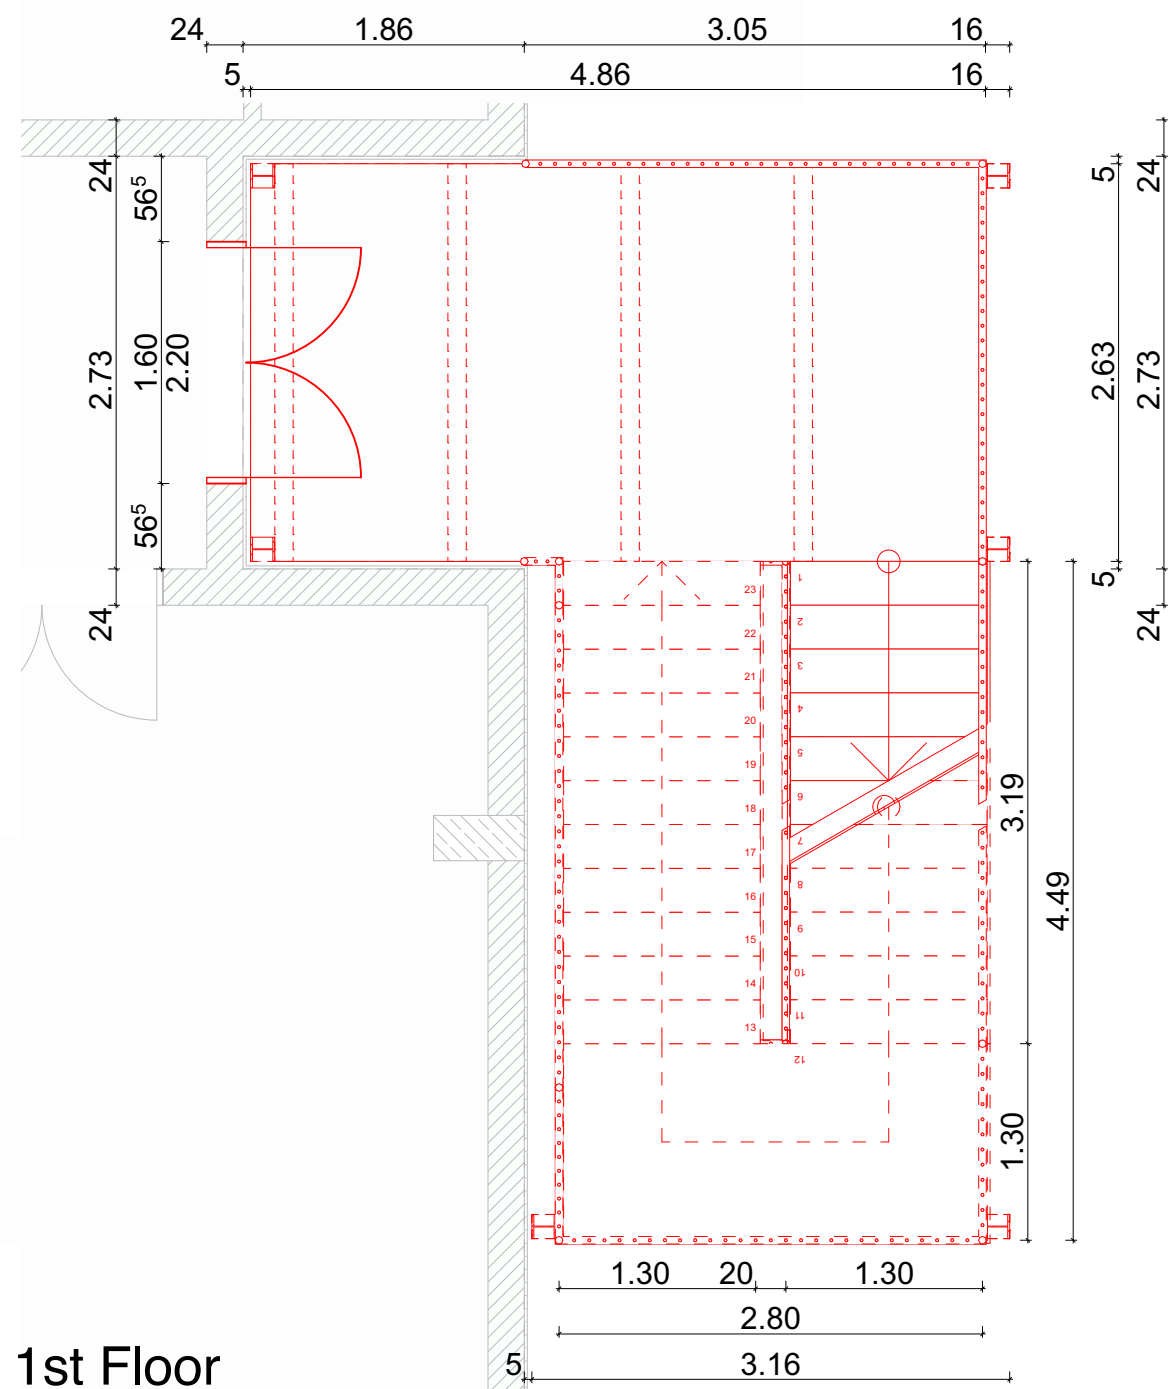

EGRESS DOOR REQUIREMENTS:

Egress doors must be swinging doors hung on pivots or hinges. In addition, the door must swing in the direction of egress travel.

Locking, latching, and other fastening devices on egress doors must allow the door to be opened from the egress side without the use of keys, tools, or specialized knowledge **or** Antipanak





Hardware required

LEGEND

New Construction Wall

Window/Door to be Replaced

Demolition

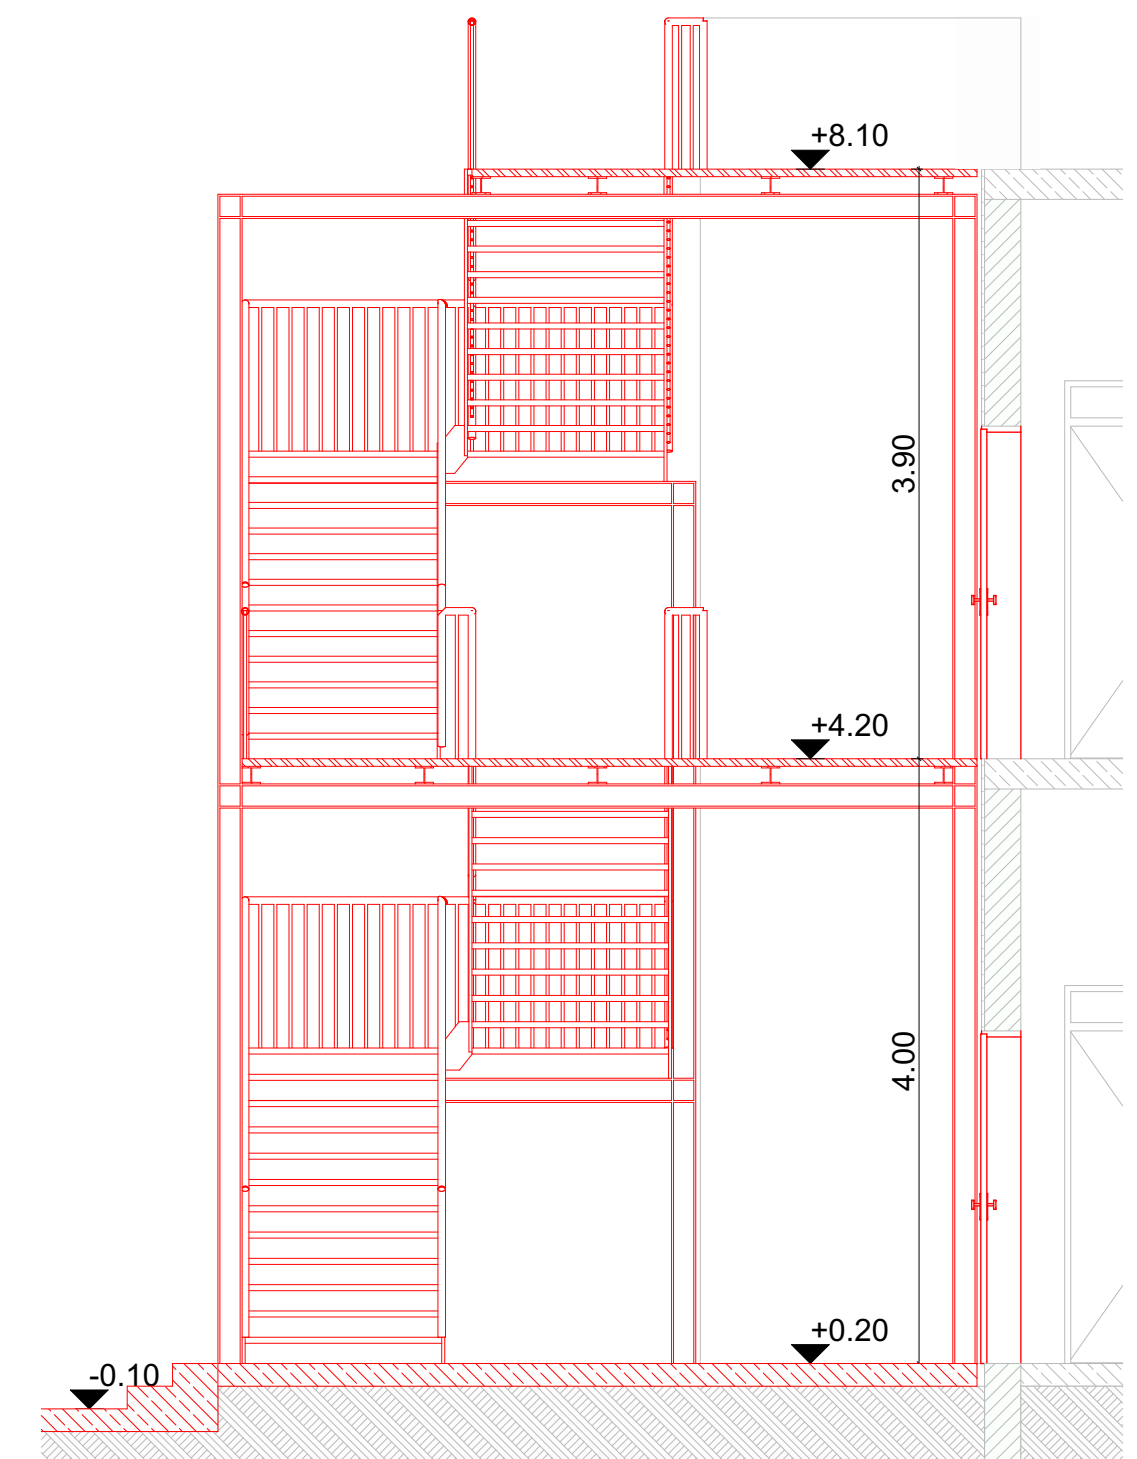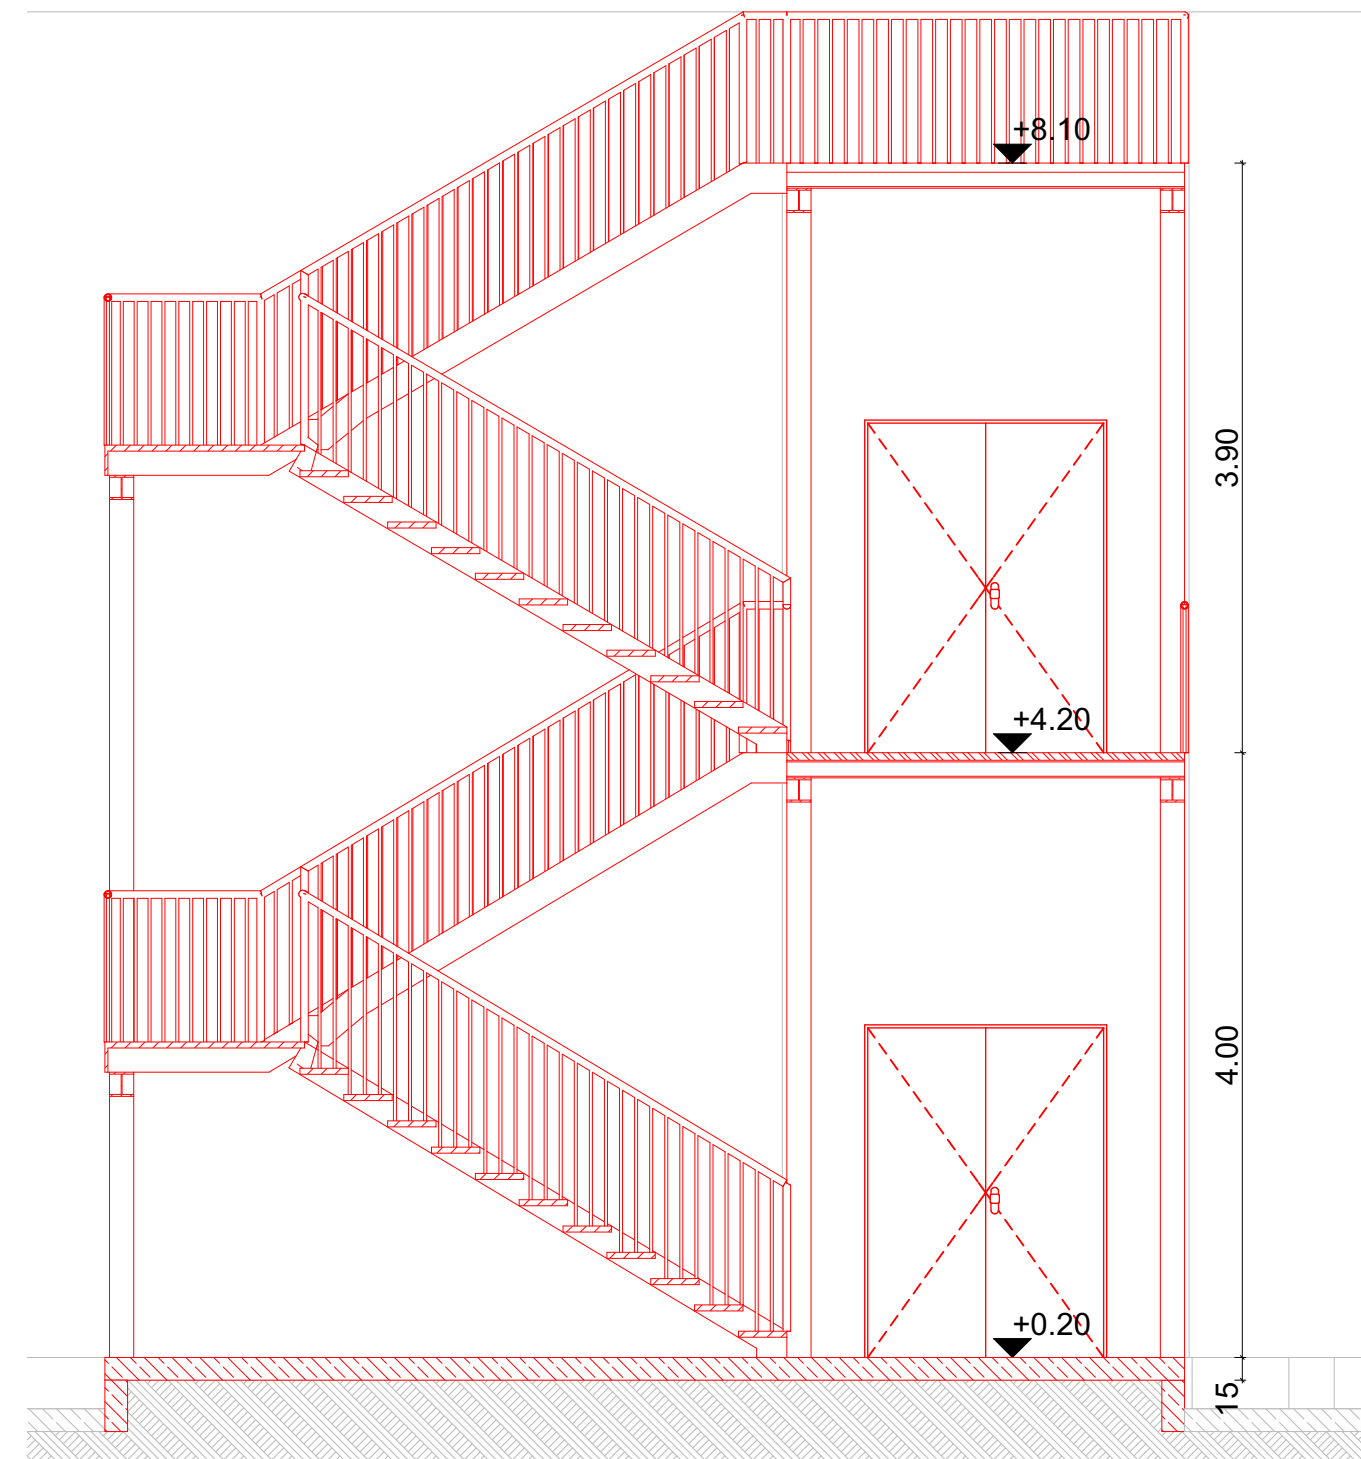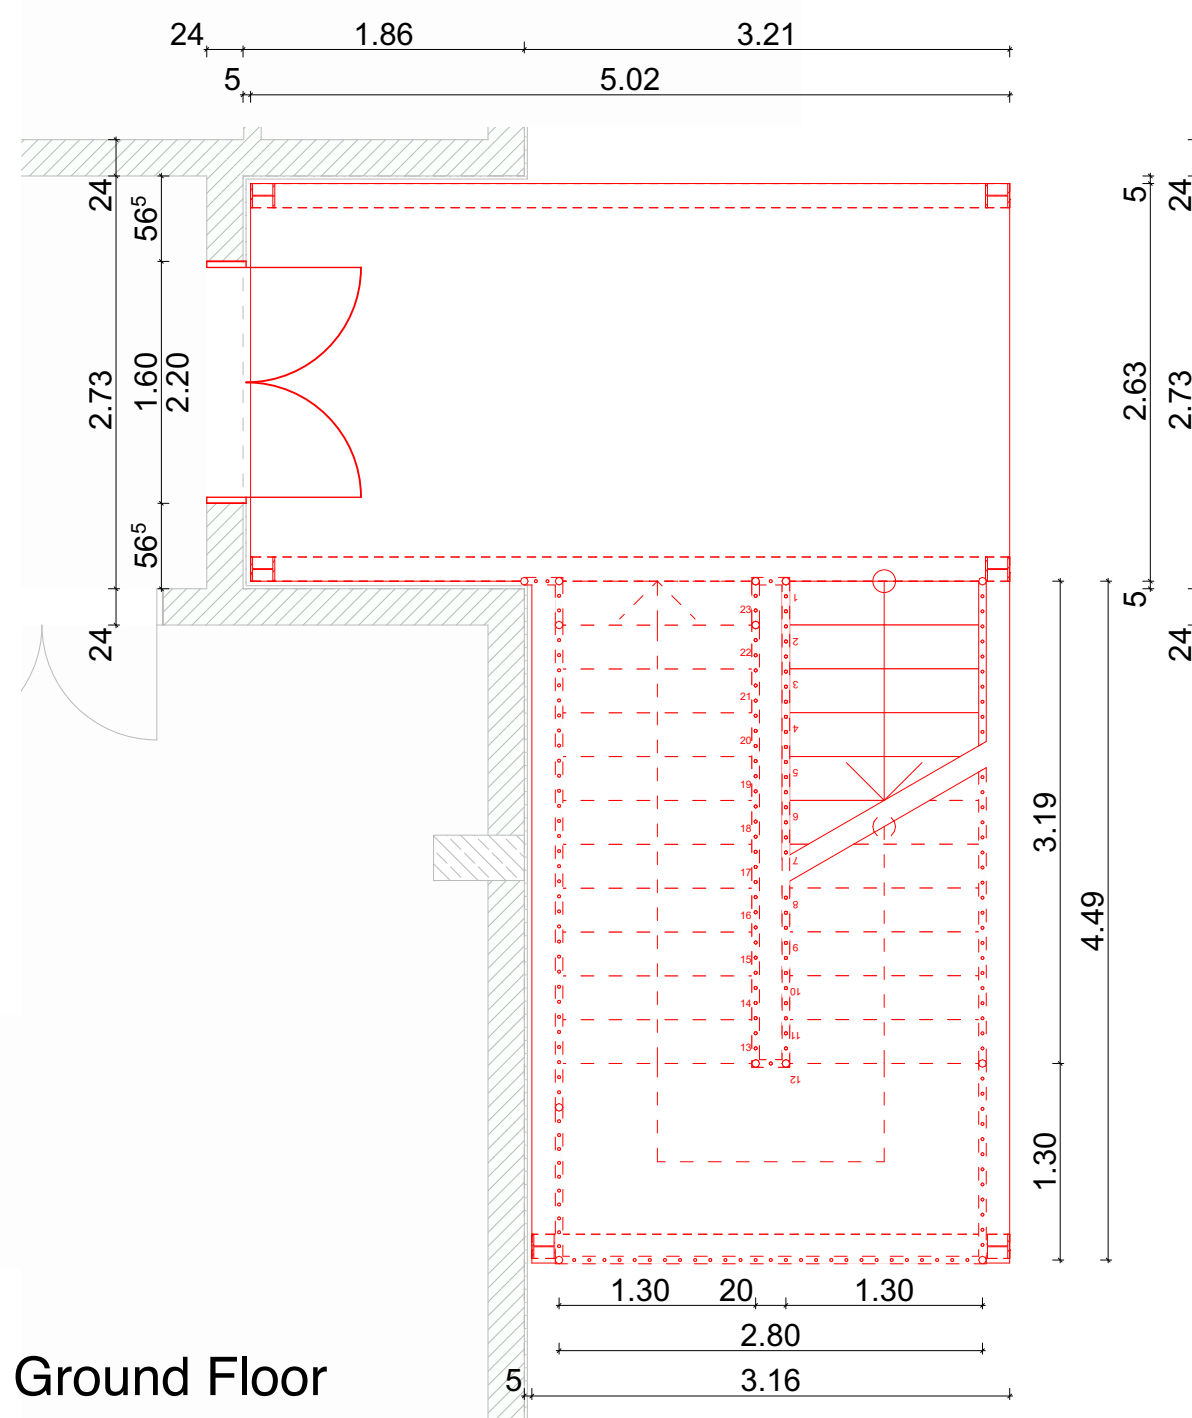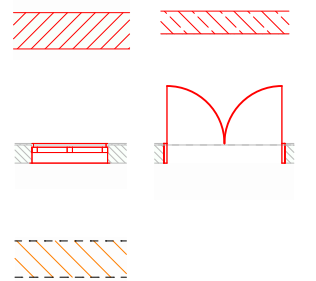

Windows

Qauntity	2	2	2	2	6	8	8	8	11	11	12	2	3	3	20
Dimensions (w x h)	0.50×2.50	0.50×3.50	0.90×2.50	3.70×0.60	0.60×0.60	0.60×2.50	0.60×3.50	2.00×0.60	0.70×2.50	0.70×3.00	0.40×2.00	1.00×2.00	1.00×1.50	1.00×2.50	1.00×2.00
Orientation	L					R			R	R		R	R	R	
2D Symbol															
Exterior Elevation															

Windows

Qauntity	2	2	2	2	2	4	8	47
Dimensions (w x h)	1.20×2.00	1.50×2.00	2.00×2.00	2.20×2.00	2.70×2.00	0.80×2.00	1.80×2.00	2.00×2.00
Orientation								
2D Symbol								
Exterior Elevation								

Interior Doors

Quantity	1	4	6
Dimension (w x h)	1.00×2.20	1.00×2.50	1.00×2.50
Orientation - Door Swing	R	L	R
2D Symbol			
Exterior Elevation			

Exterior Doors

Quantity	1	1	1	4
Dimension (w x h)	1.00×2.10	1.50×2.20	1.80×3.50	1.60×2.20
Orientation - Door Swing	L	R	R	R
2D Symbol				
Exterior Elevation				

Main Building - Ground Floor

Room Tag	Floor Area	Floor Perimeter
1 Main Entrance	178.98	80.52
10 Coach Room	8.19	11.48
11 Coach Room	8.19	11.48
12 Sport Hall	95.18	41.53
13 Changing Room	23.29	20.46
14 Store	26.09	22.04
16 Shower	17.85	17.90
17 Sport Hall	94.54	41.41
18 Courtyard	24.76	19.96
19 Coach Room	8.33	11.60
20 Coach Room	8.33	11.60
21 Sport Hall	97.42	41.89
22 Corridor	67.68	49.01
23 W.C.	23.70	20.52
25 Multi Purpose Hall	254.12	73.78
26 Corridor	27.00	30.44
29 Actress Room	18.31	18.02
3 Cafeteria	48.76	28.08
30 Actors Room	18.59	18.10
31 Music Hall	66.27	33.27
32 Atelier Hall	47.31	28.10
34 Store	5.90	9.86
35 Graph Studio	59.06	32.60
36 Corridor	56.07	47.94
38 Library	46.50	29.36
39 Electronic Library	15.42	17.02
39 Store	6.03	9.99
40 Corridor	23.15	27.90
41 Store	18.27	17.26
42 Security Room	14.03	15.76
43 Manager Room	17.86	16.94
44 Ass Manager Room	16.26	16.14
47 VIP Room	16.67	16.34
5 Kitchen	34.68	25.18
7 W.C.	23.57	20.44
8 Sport Hall	98.07	42.00
9 Courtyard	24.58	19.88
Exit	15.42	16.76
W.C.	2.56	6.41
W.C.	2.59	7.39
W.C.	2.59	7.39
W.C.	3.73	7.78
W.C.	25.28	21.16
	1,691.18 m²	1,062.69 m

Main Building - 1st Floor

Room Tag	Floor Area	Floor Perimeter
1 Main Entrance	154.07	73.90
10 Coach Room	8.19	11.48
11 Coach Room	8.19	11.48
12 Sport Hall	95.18	41.53
13 Changing Room	23.29	20.46
14 Store	26.09	22.04
15 W.C.	25.28	21.16
16 Shower	17.85	17.90
17 Sport Hall	94.54	41.41
18 Courtyard	24.76	19.96
19 Coach Room	8.33	11.60
20 Coach Room	8.33	11.60
21 Sport Hall	97.42	41.89
22 Corridor	67.68	49.01
23 W.C.	23.70	20.52
26 Corridor	27.00	30.44
29 Actress Room	18.31	18.02
3 Cafeteria	48.76	28.08
30 Actors Room	18.59	18.10
31 Music Hall	66.27	33.27
32 Atelier Hall	47.31	28.10
34 Store	5.90	9.86
35 Graph Studio	59.06	32.60
36 Corridor	56.07	47.94
38 Library	46.50	29.36
39 Electronic Library	15.42	17.02
39 Store	6.03	9.99
40 Corridor	23.15	27.90
41 Store	18.27	17.26
42 Security Room	14.03	15.76
43 Manager Room	17.86	16.94
44 Ass Manager Room	16.26	16.14
47 VIP Room	16.67	16.34
5 Kitchen	34.68	25.18
7 W.C.	23.57	20.44
8 Sport Hall	98.07	42.00
9 Courtyard	24.58	19.88
Exit	15.42	16.76
W.C.	2.56	6.41
W.C.	2.59	7.39
W.C.	2.59	7.39
W.C.	3.73	7.78
	1,412.15 m²	982.29 m