

RO system in Jubail Fallujah



التعاون
الألماني

DEUTSCHE ZUSAMMENARBEIT


Implemented by

giz

Deutsche Gesellschaft
für Internationale
Zusammenarbeit (GIZ) GmbH

giz

Deutsche Gesellschaft
für Internationale
Zusammenarbeit (GIZ) GmbH

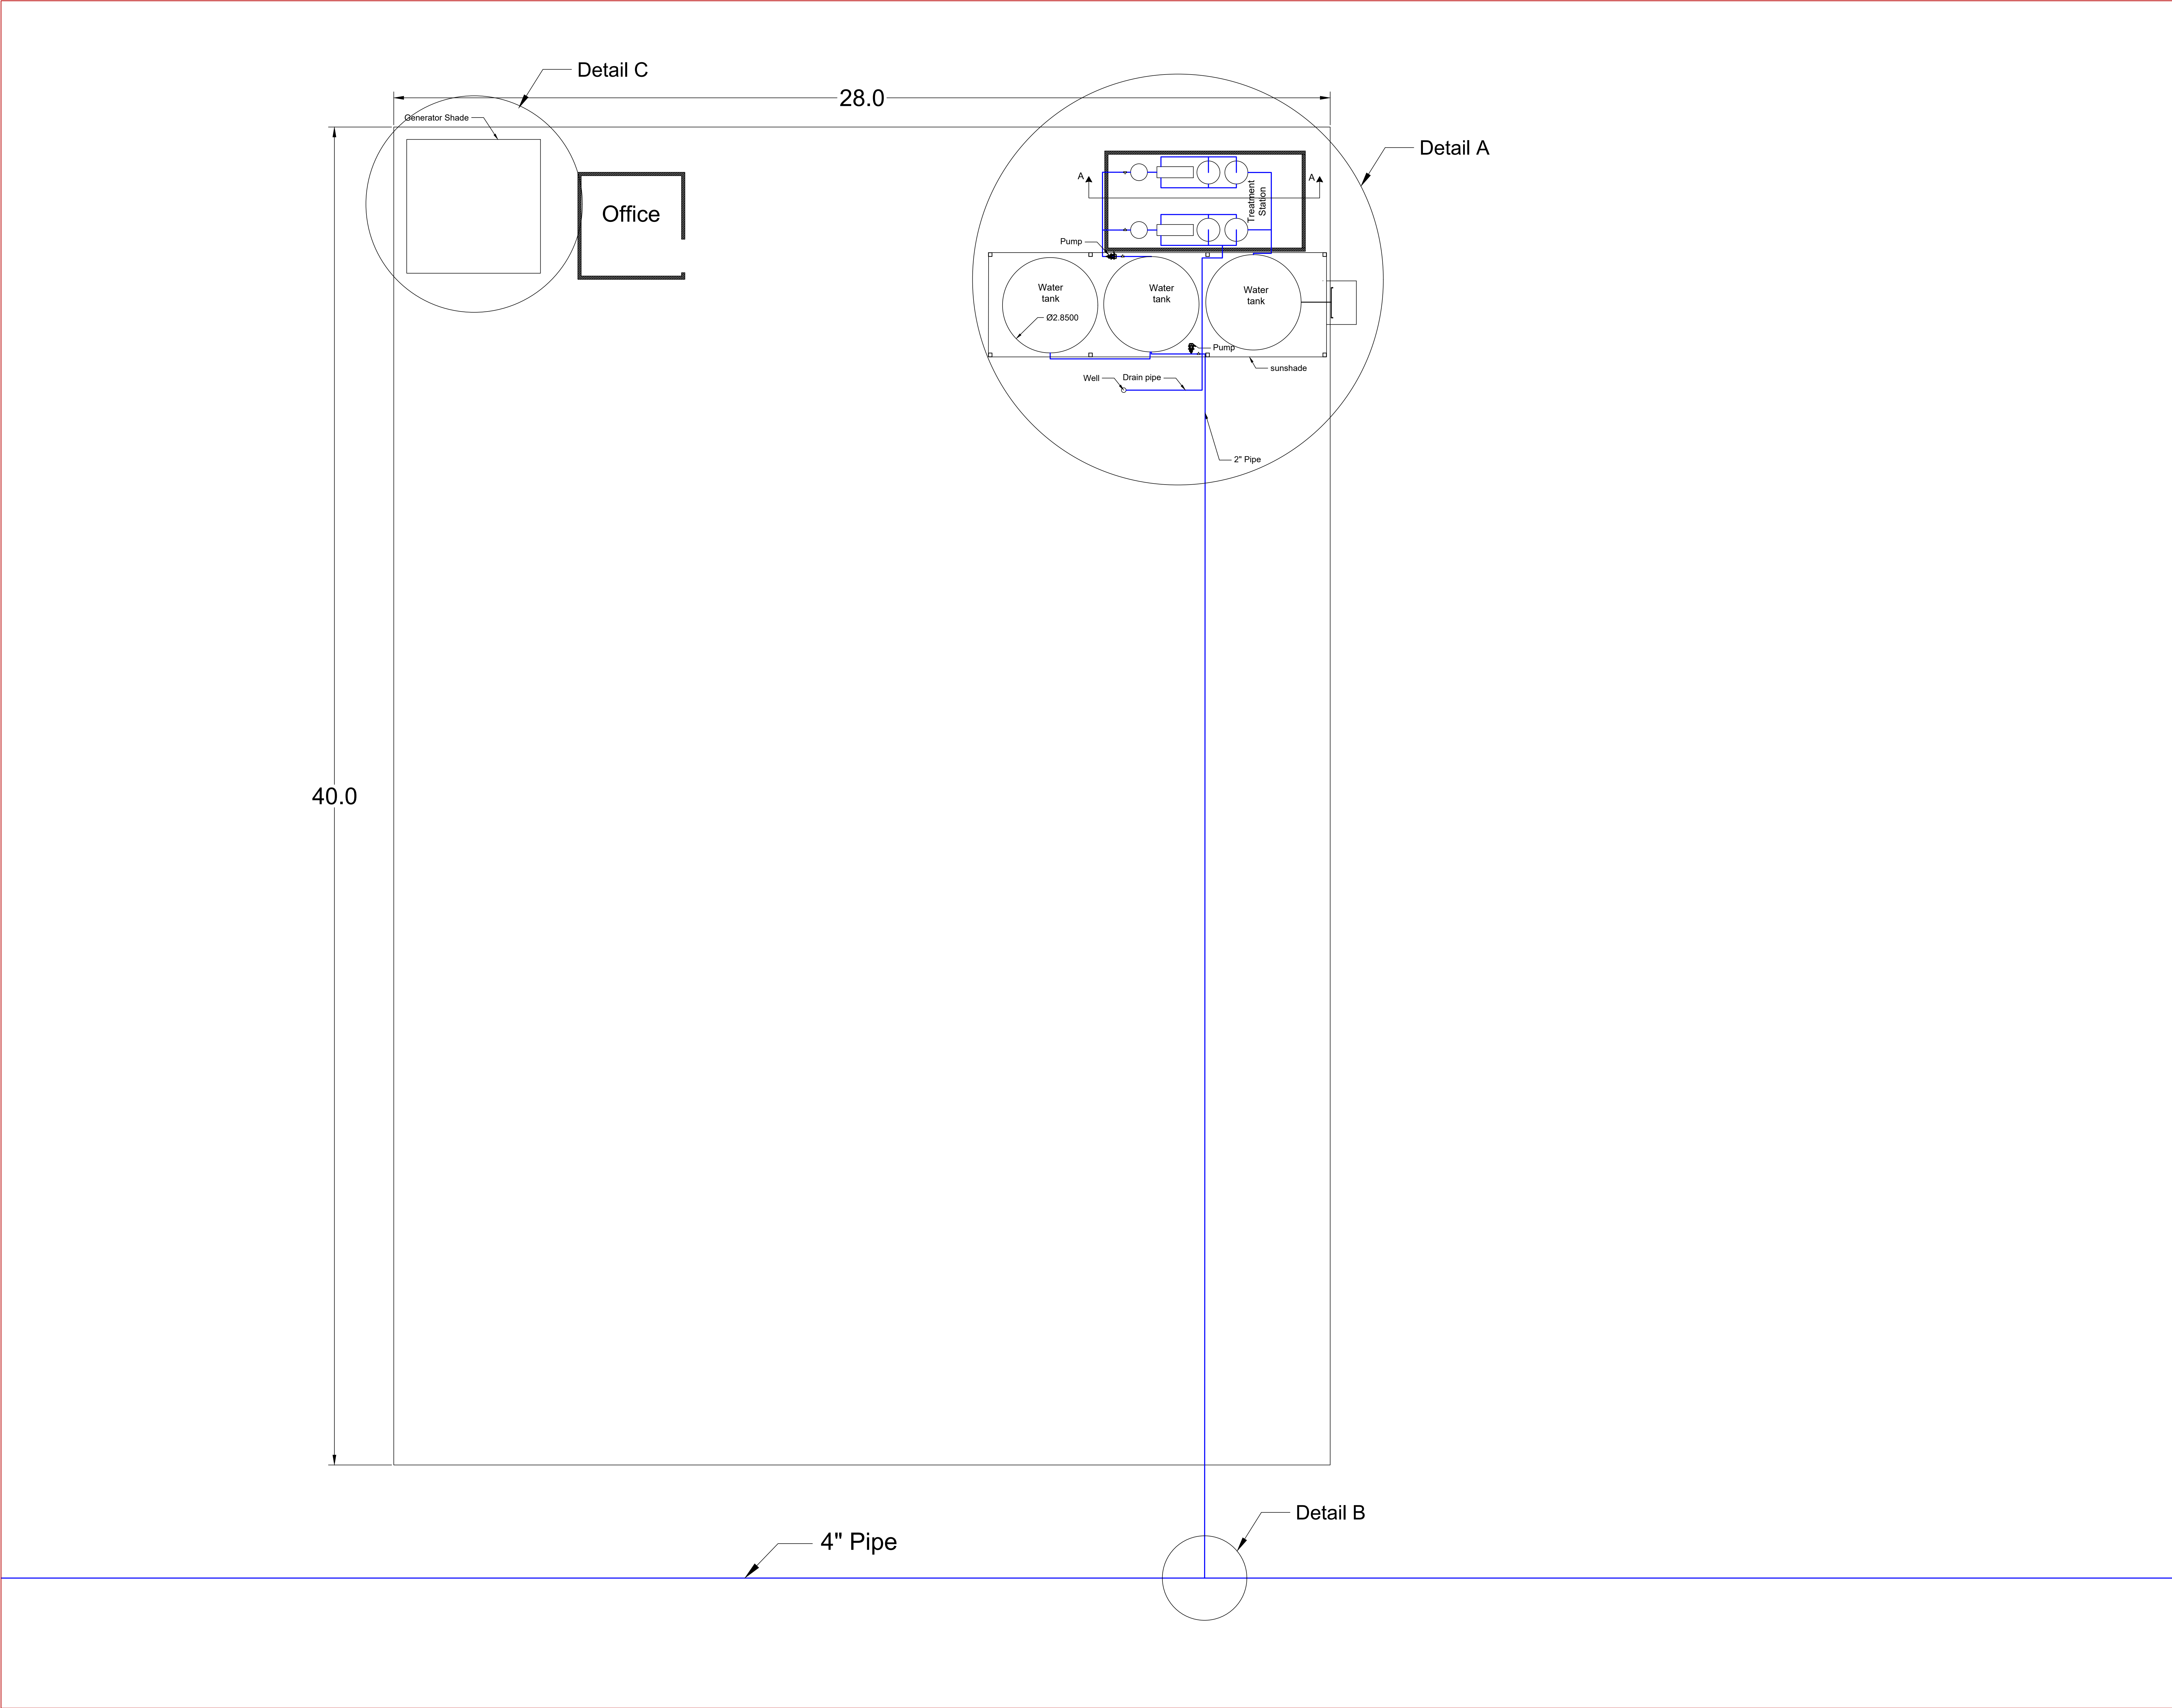

Notes:-

ARCHITECTURAL DRAWINGS

CLIENT :

Fallujah DoW

PROJECT :

RO system in Jubail

DRAWING TITLE :

RO system

ORANISATION :

Deutsche Gesellschaft für Internationale Zusammenarbeit (GIZ) GmbH

DRAWN BY :

Abdullah Esmail - Construction advisor
Mustafa Salman- Construction advisor

CHECKED BY :

Sven Werner - Head of construction component

SCALE :	DATE :	DWG NO. 1
AS SHOWN	04 / 2023	DWG / 1

Notes:-

ARCHITECTURAL DRAWINGS

CLIENT :

Fallujah DoW

PROJECT :

RO system in Jubail

DRAWING TITLE :

Detail A (RO system)

ORANISATION :

Deutsche Gesellschaft für
Internationale Zusammenarbeit
(GIZ) GmbH

DRAWN BY :


Abdullah Esmail - Construction advisor
Mustafa Salman- Construction advisor


CHECKED BY :

Sven Werner - Head of construction component

SCALE :	DATE :	DWG NO. 2
---------	--------	-----------

AS SHOWN	04 / 2023	DWG / 1
----------	-----------	---------

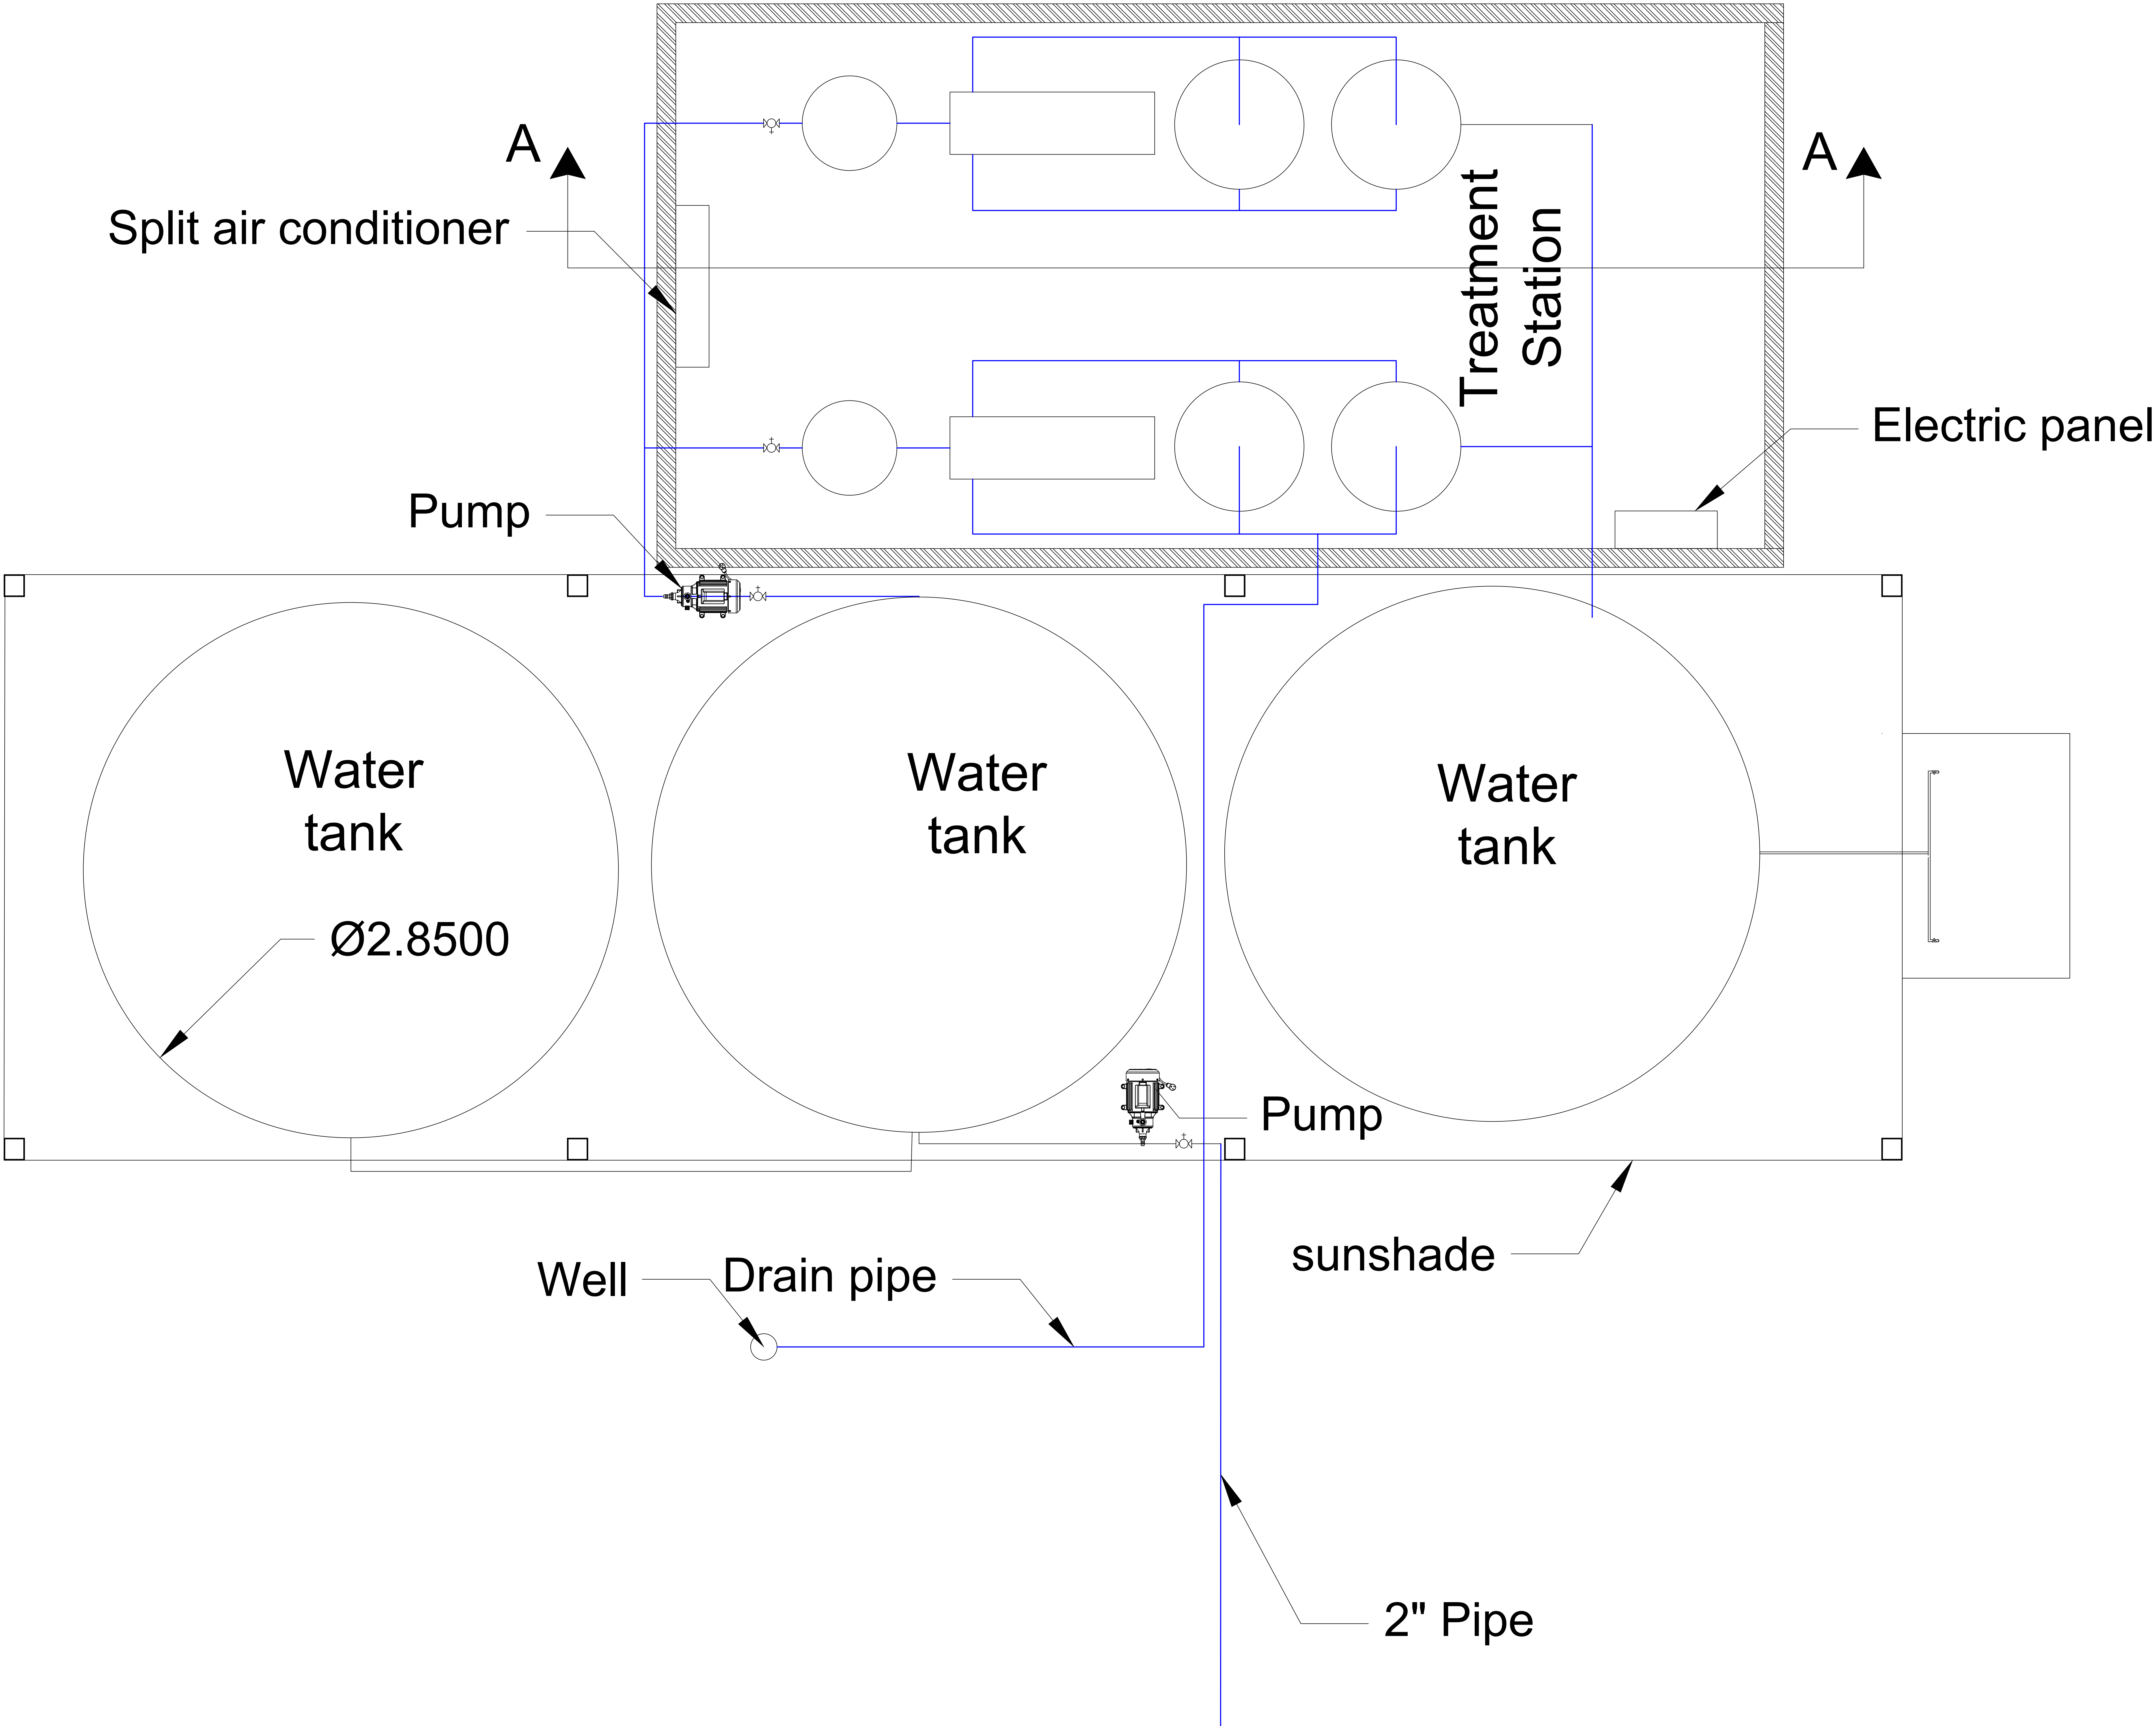

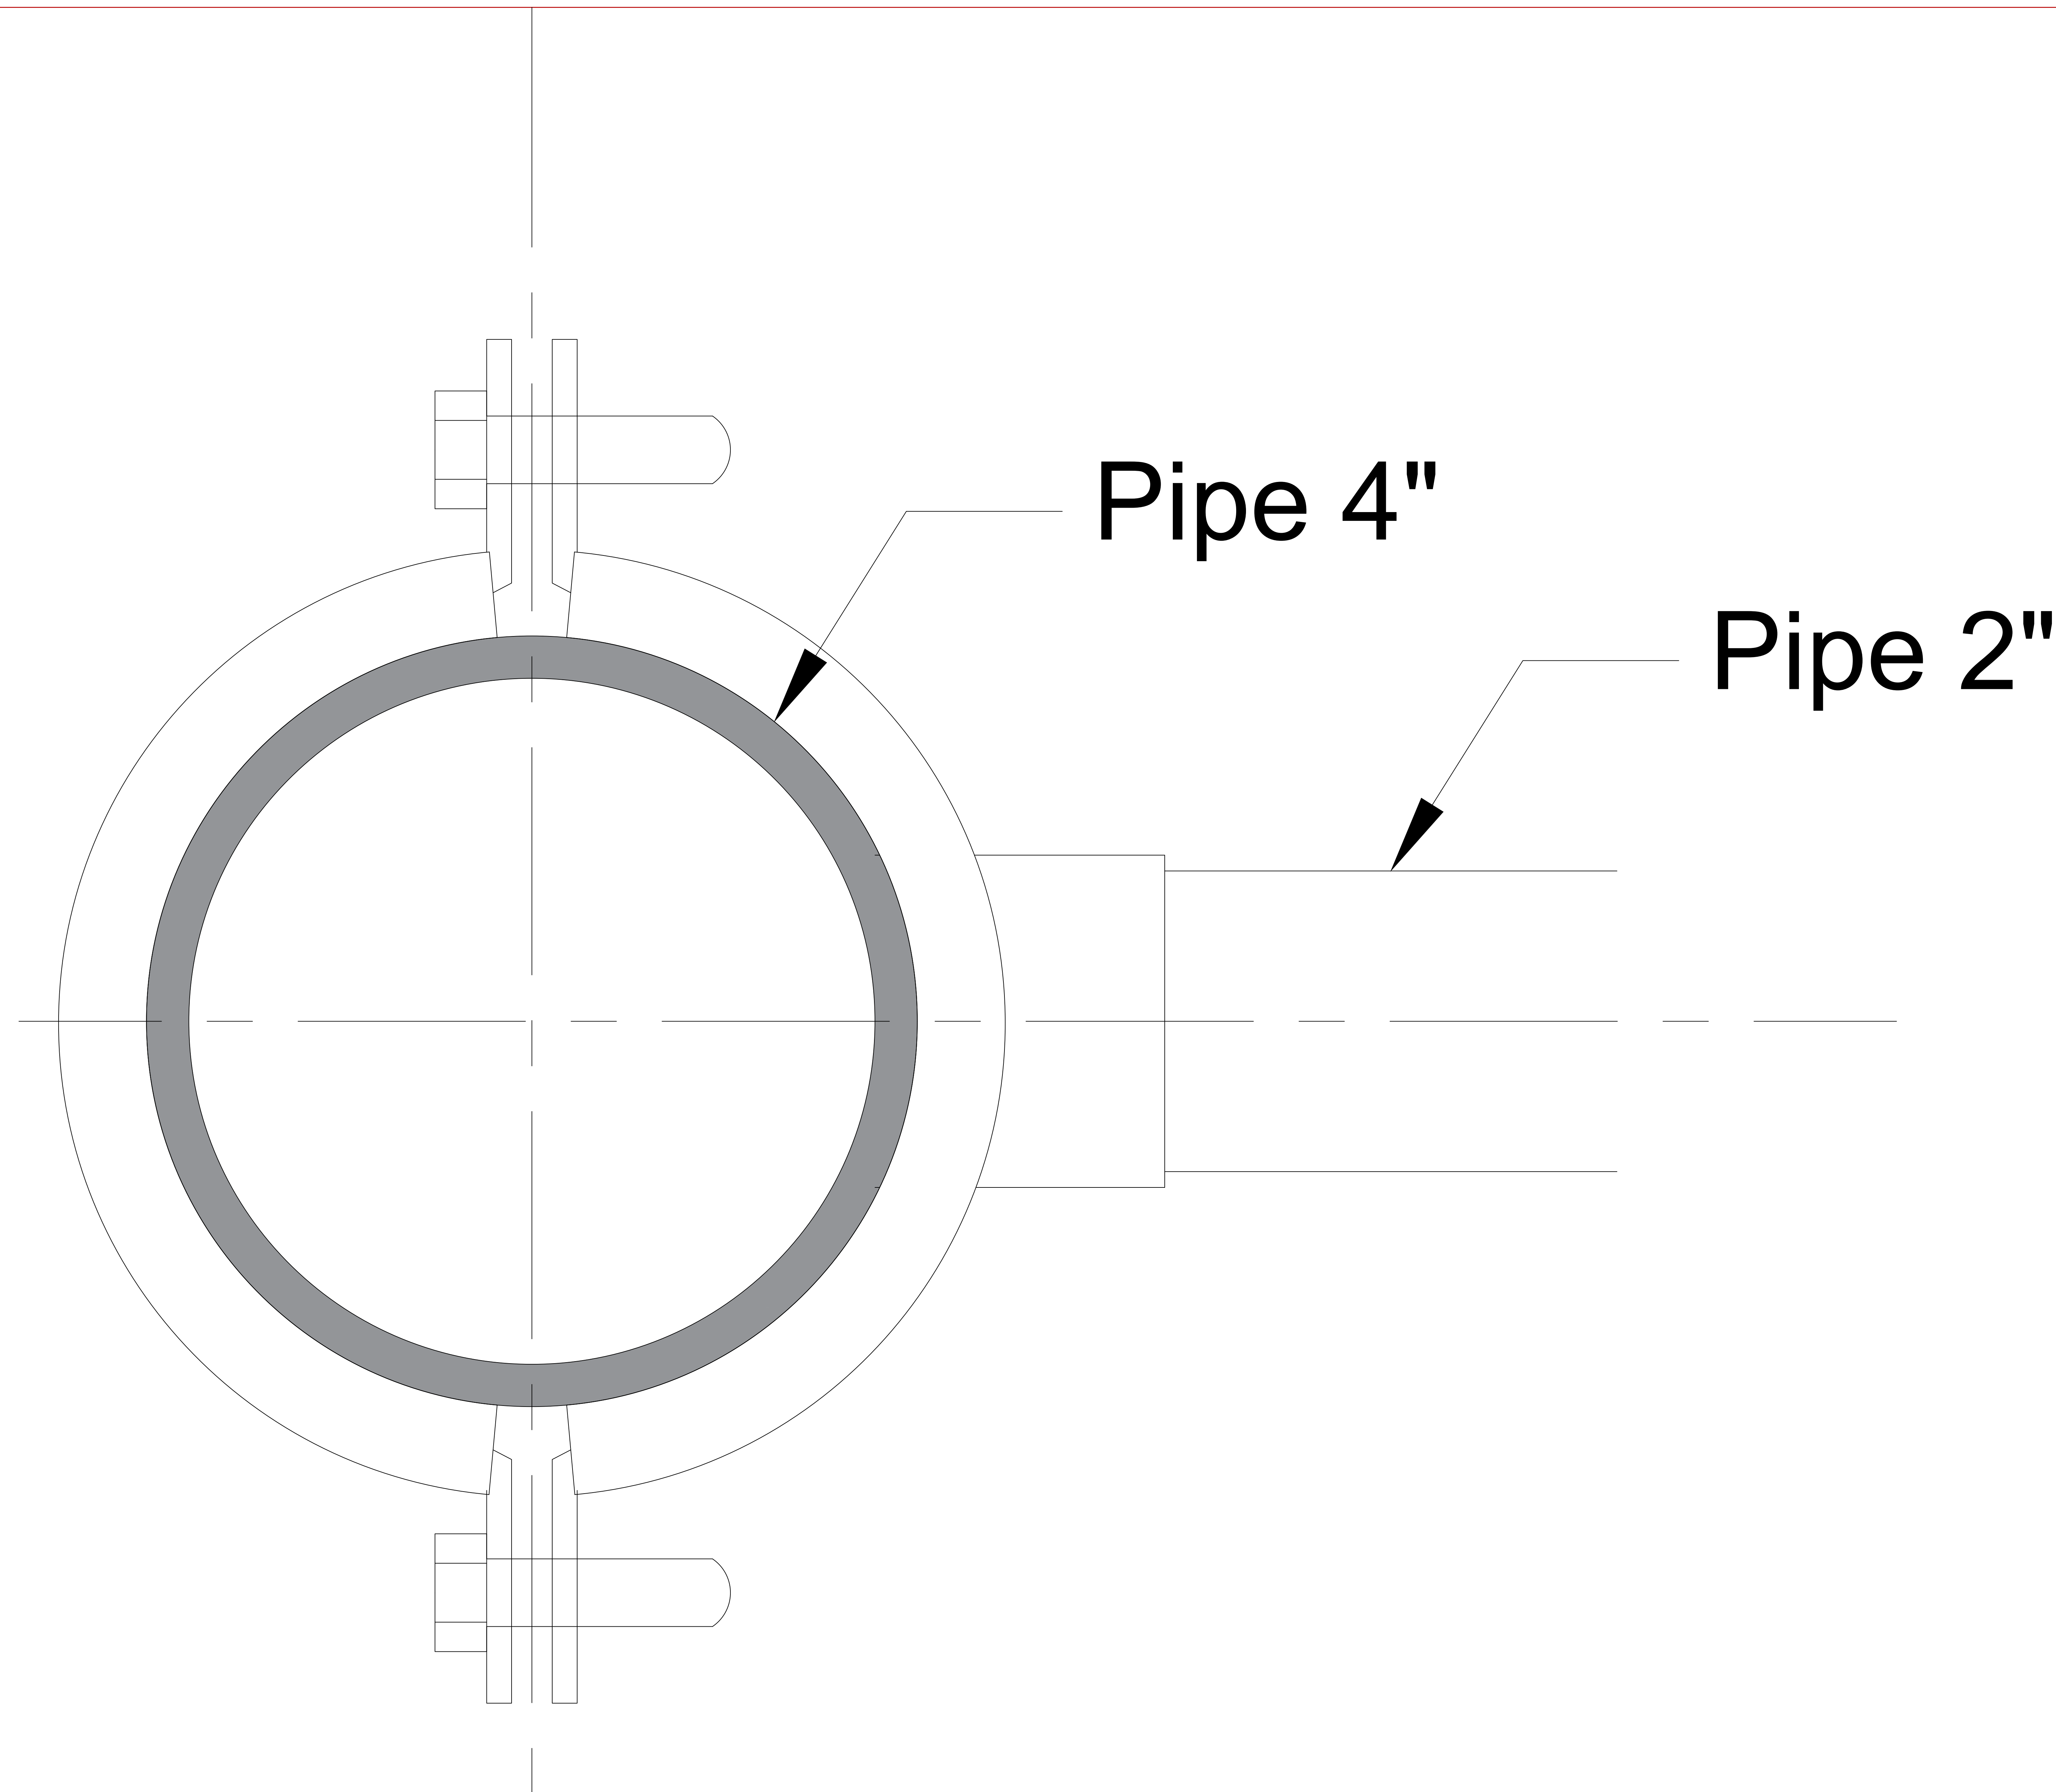

Detail-B- pipe clamp from 4 inch to 2 inch

Notes:-

ARCHITECTURAL DRAWINGS

CLIENT :

Fallujah DoW

PROJECT :

RO system in Jubail

DRAWING TITLE :

pipe clamp from 4 inch to 2 inch

ORANISATION :

Deutsche Gesellschaft für Internationale Zusammenarbeit (GIZ) GmbH


DRAWN BY :

Abdullah Esmail - Construction advisor
Mustafa Salman- Construction advisor

CHECKED BY :

Sven Werner - Head of construction component

SCALE :	DATE :	DWG NO. 3
AS SHOWN	04 / 2023	DWG / 1

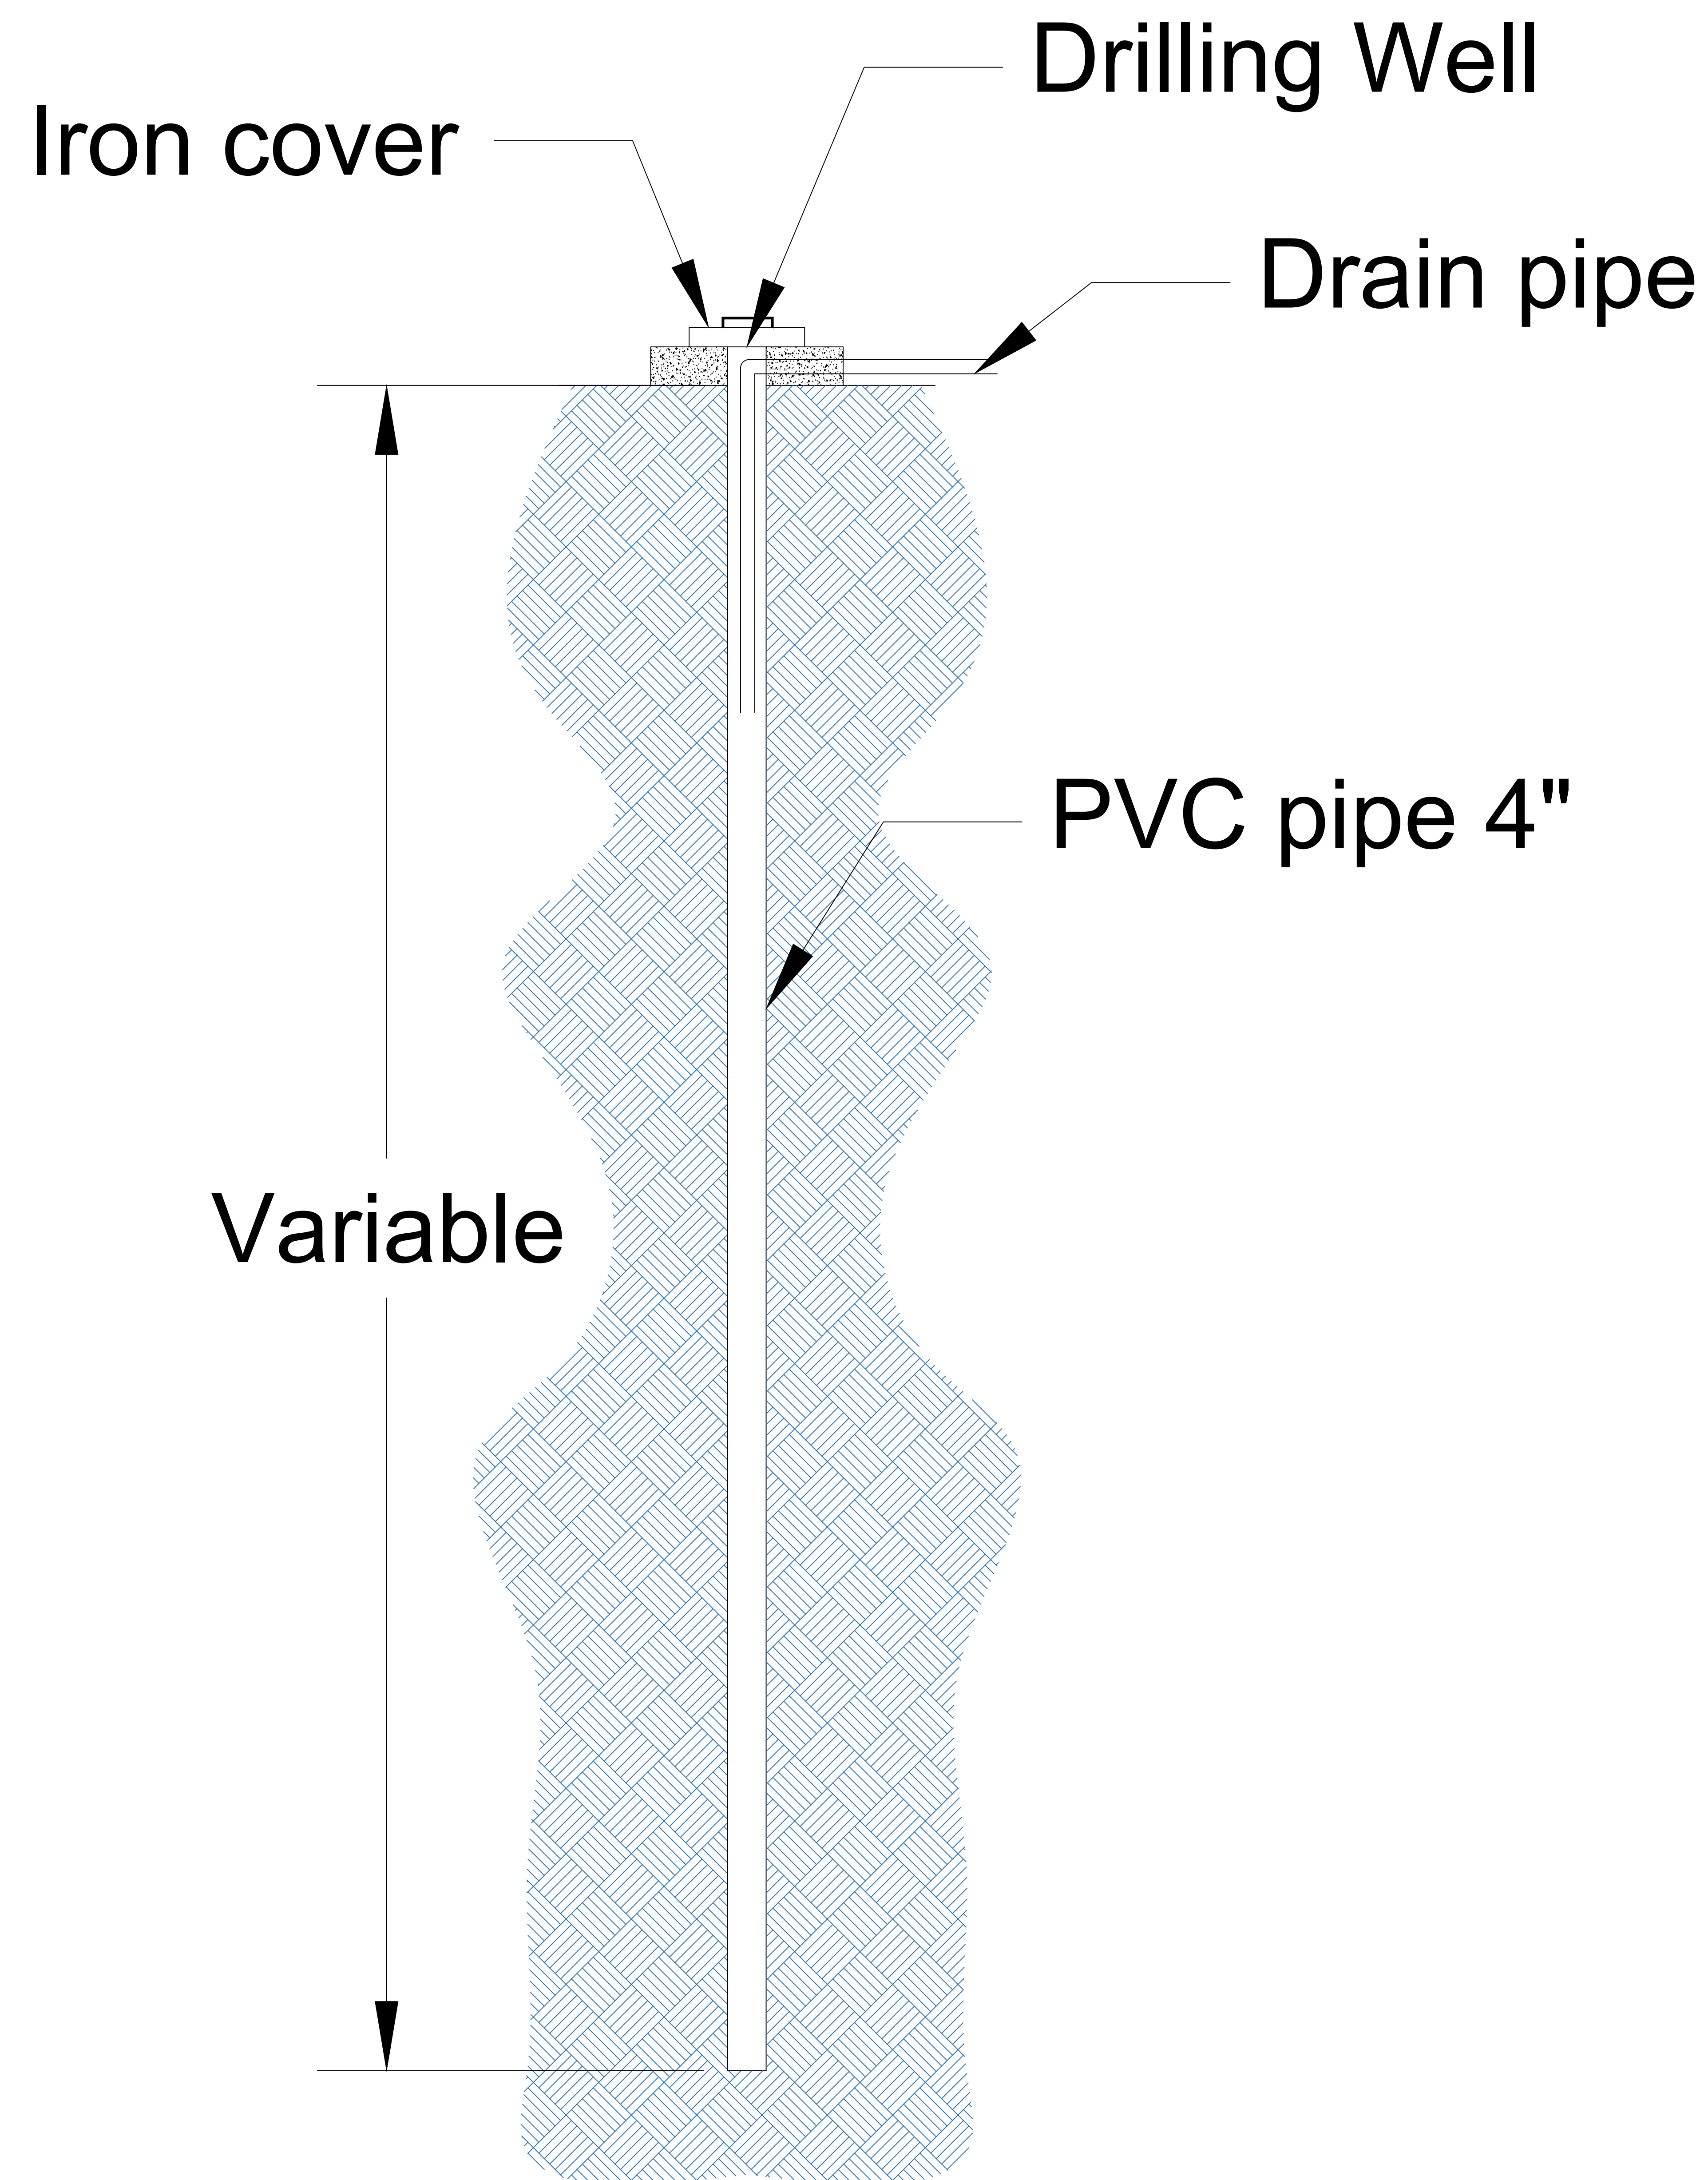

Section at Drilling well

Implemented by  Deutsche Gesellschaft für Internationale Zusammenarbeit GIZ GmbH		
Notes:-		
ARCHITECTURAL DRAWINGS		
CLIENT :		
Fallujah DoW		
PROJECT :		
RO system in Jubail		
DRAWING TITLE :		
SECTION AT DRILLING WELL		
ORANISATION :		
Deutsche Gesellschaft für Internationale Zusammenarbeit (GIZ) GmbH		
DRAWN BY :		
Abdullah Esmail - Construction advisor Mustafa Salman- Construction advisor		
CHECKED BY :		
Sven Werner - Head of construction component		
SCALE :	DATE :	DWG NO. 4
AS SHOWN	04 / 2023	DWG / 1

Notes:-

ARCHITECTURAL DRAWINGS

CLIENT :

Fallujah DoW

PROJECT :

RO system in Jubail

DRAWING TITLE :

Section A-A

ORANISATION :

Deutsche Gesellschaft für
Internationale Zusammenarbeit
(GIZ) GmbH


DRAWN BY :

Abdullah Esmail - Construction advisor
Mustafa Salman- Construction advisor


CHECKED BY :

Sven Werner - Head of construction component

SCALE :	DATE :	DWG NO. 5
AS SHOWN	04 / 2023	DWG / 1

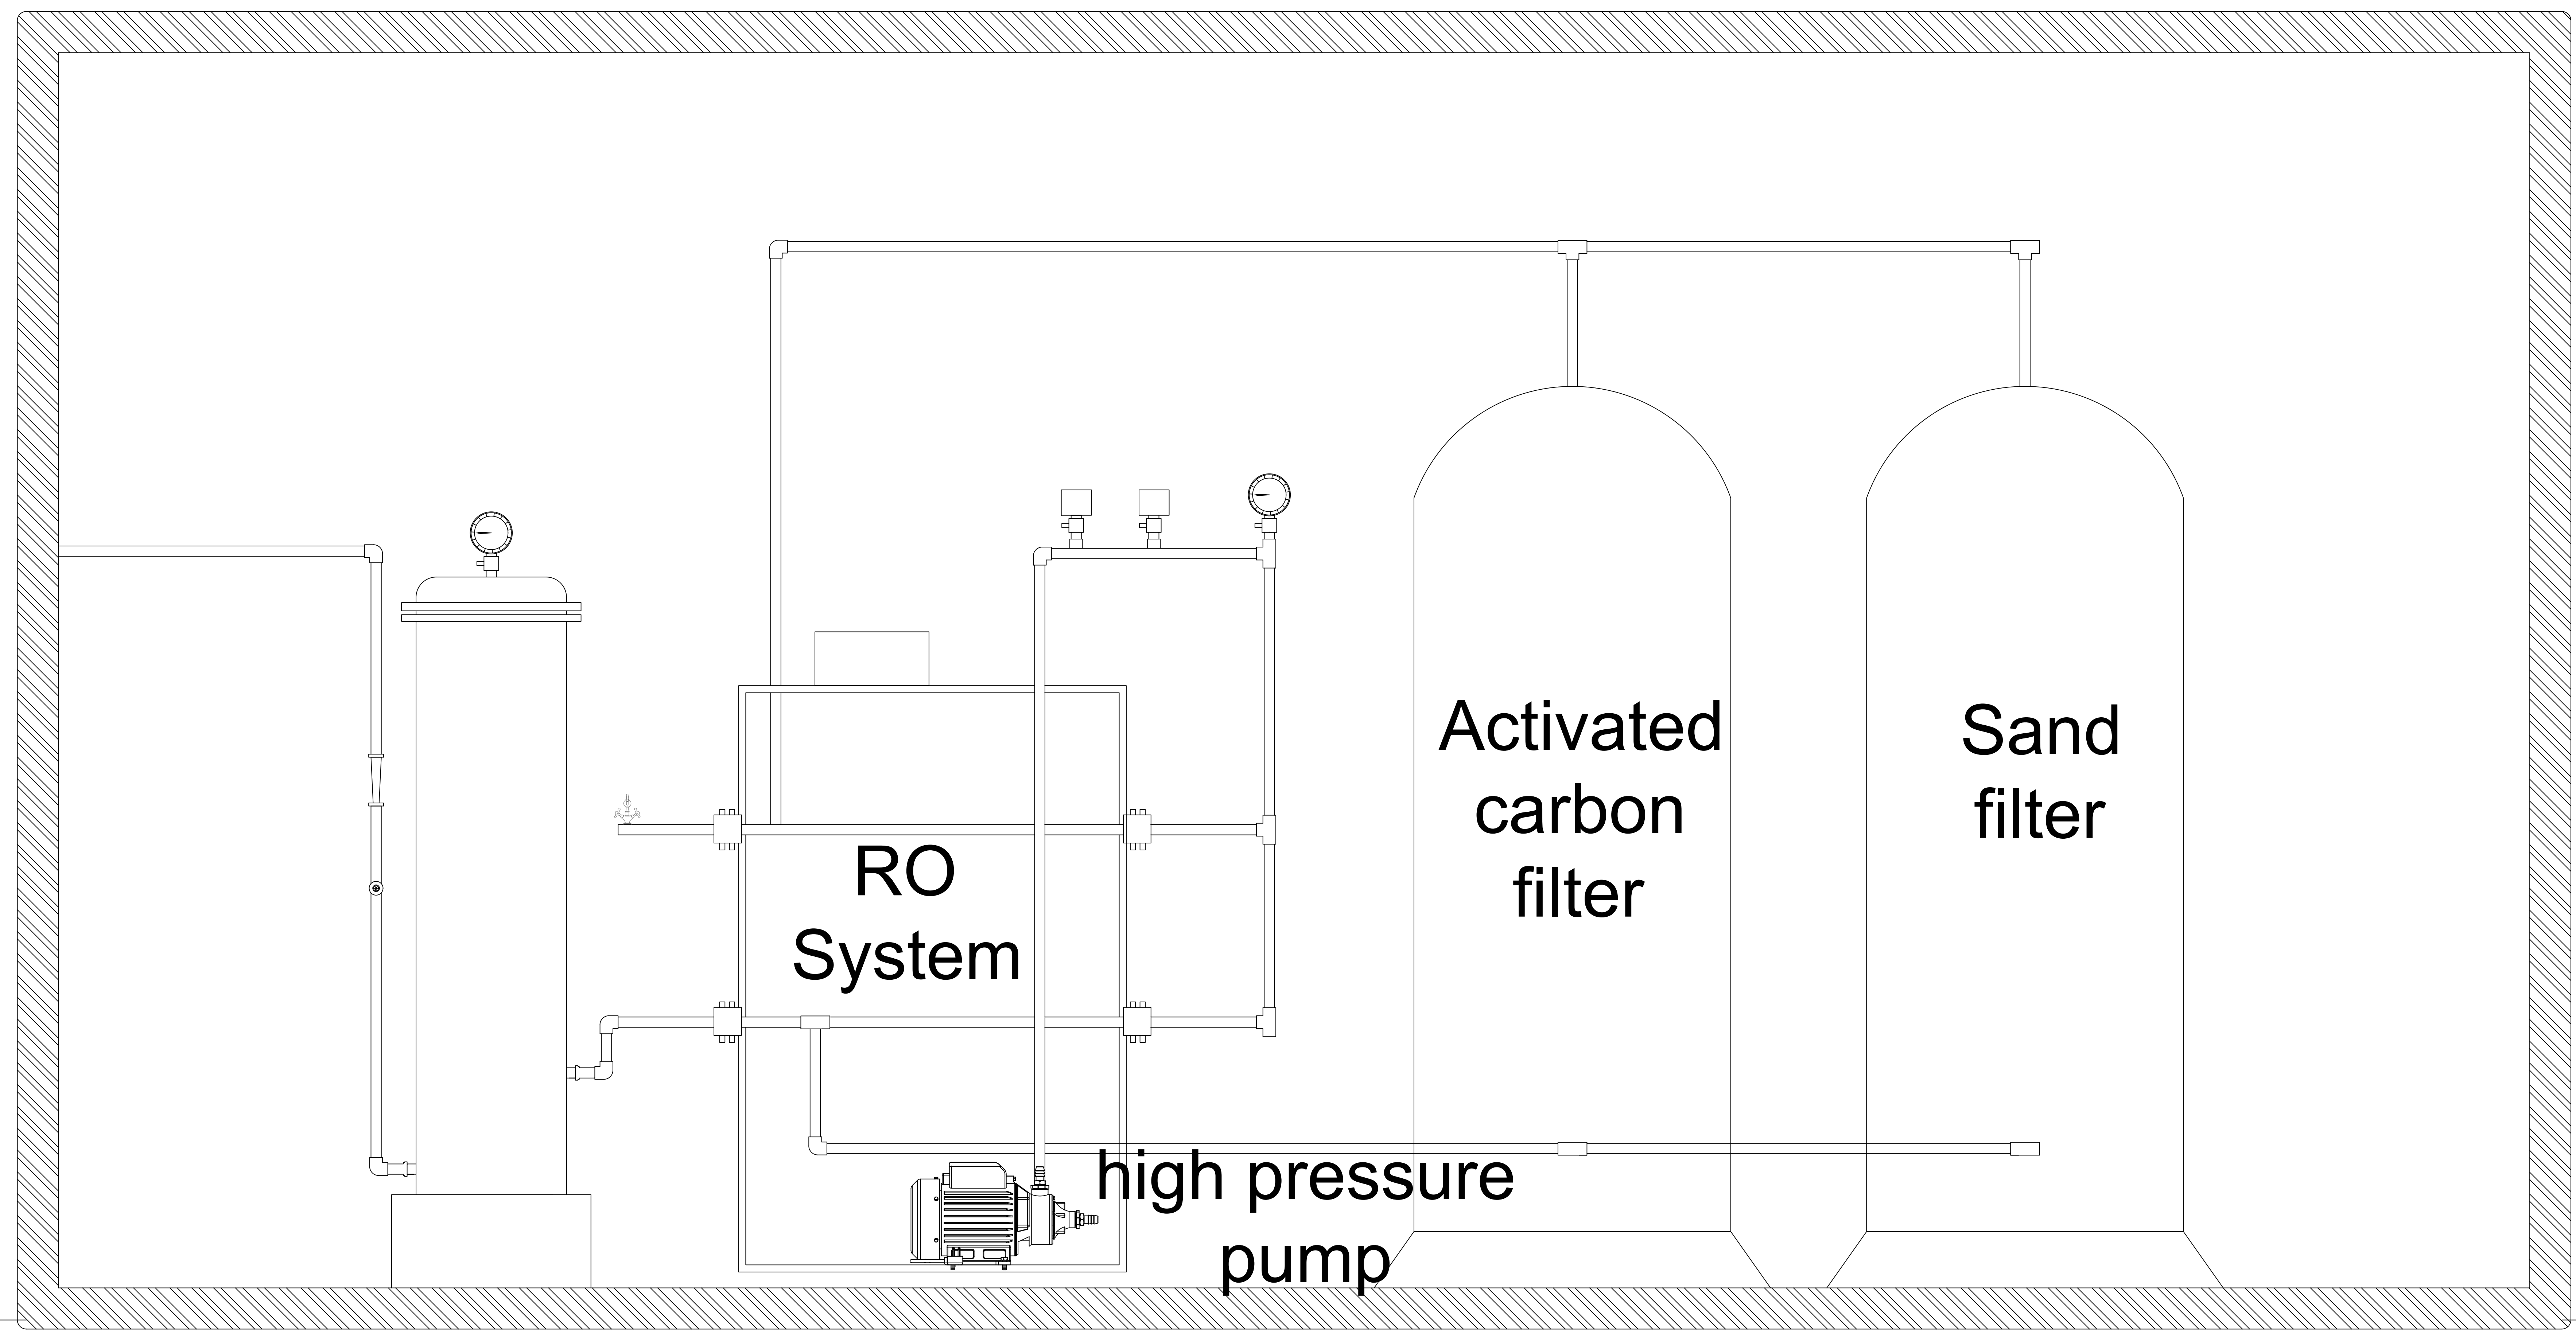

Section A-A

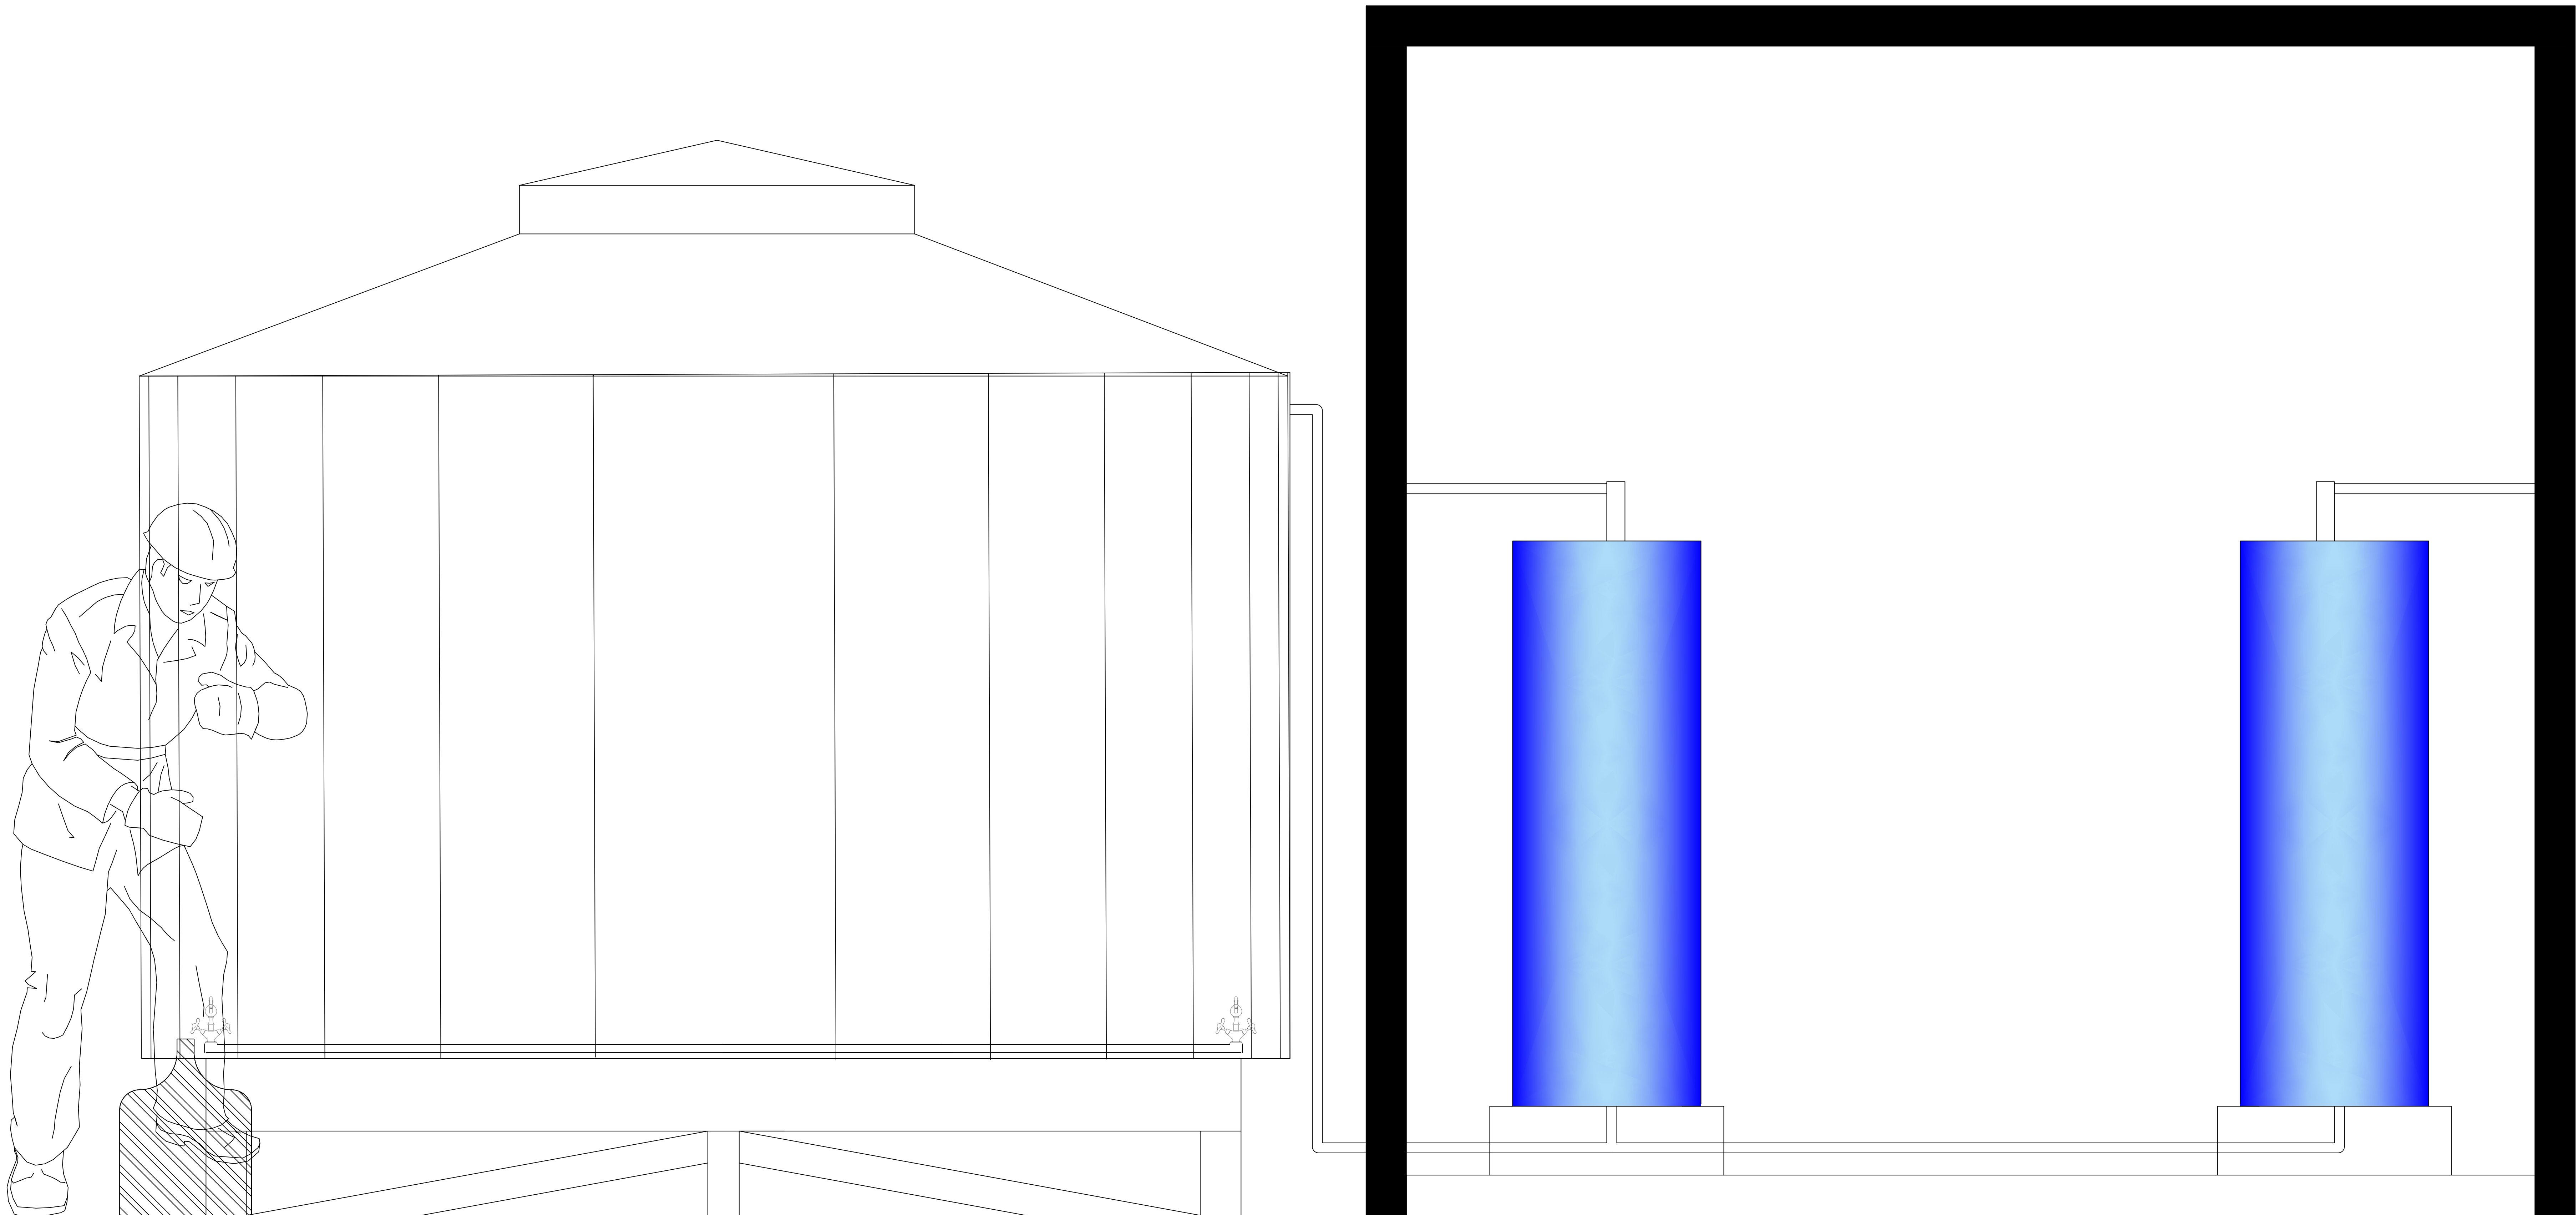

FRONT VIEW

Notes:-

ARCHITECTURAL DRAWINGS

CLIENT :

Fallujah DoW

PROJECT :

RO system in Jubail

DRAWING TITLE :

FRONT VIEW

ORANISATION :

Deutsche Gesellschaft für
Internationale Zusammenarbeit
(GIZ) GmbH

DRAWN BY :

Abdullah Esmail - Construction advisor
Mustafa Salman- Construction advisor

CHECKED BY :

Sven Werner - Head of construction component

SCALE : DATE : DWG NO. 6

AS SHOWN 04 / 2023 DWG / 1

Notes:-

ARCHITECTURAL DRAWINGS

CLIENT :

Fallujah DoW

PROJECT :

RO system in Jubail

DRAWING TITLE :

BRC fencing

ORANISATION :

Deutsche Gesellschaft für
Internationale Zusammenarbeit
(GIZ) GmbH

DRAWN BY :



Abdullah Esmail - Construction advisor
Mustafa Salman- Construction advisor

CHECKED BY :

Sven Werner - Head of construction component

SCALE : DATE : DWG NO. 8


AS SHOWN 04 / 2023 DWG / 1

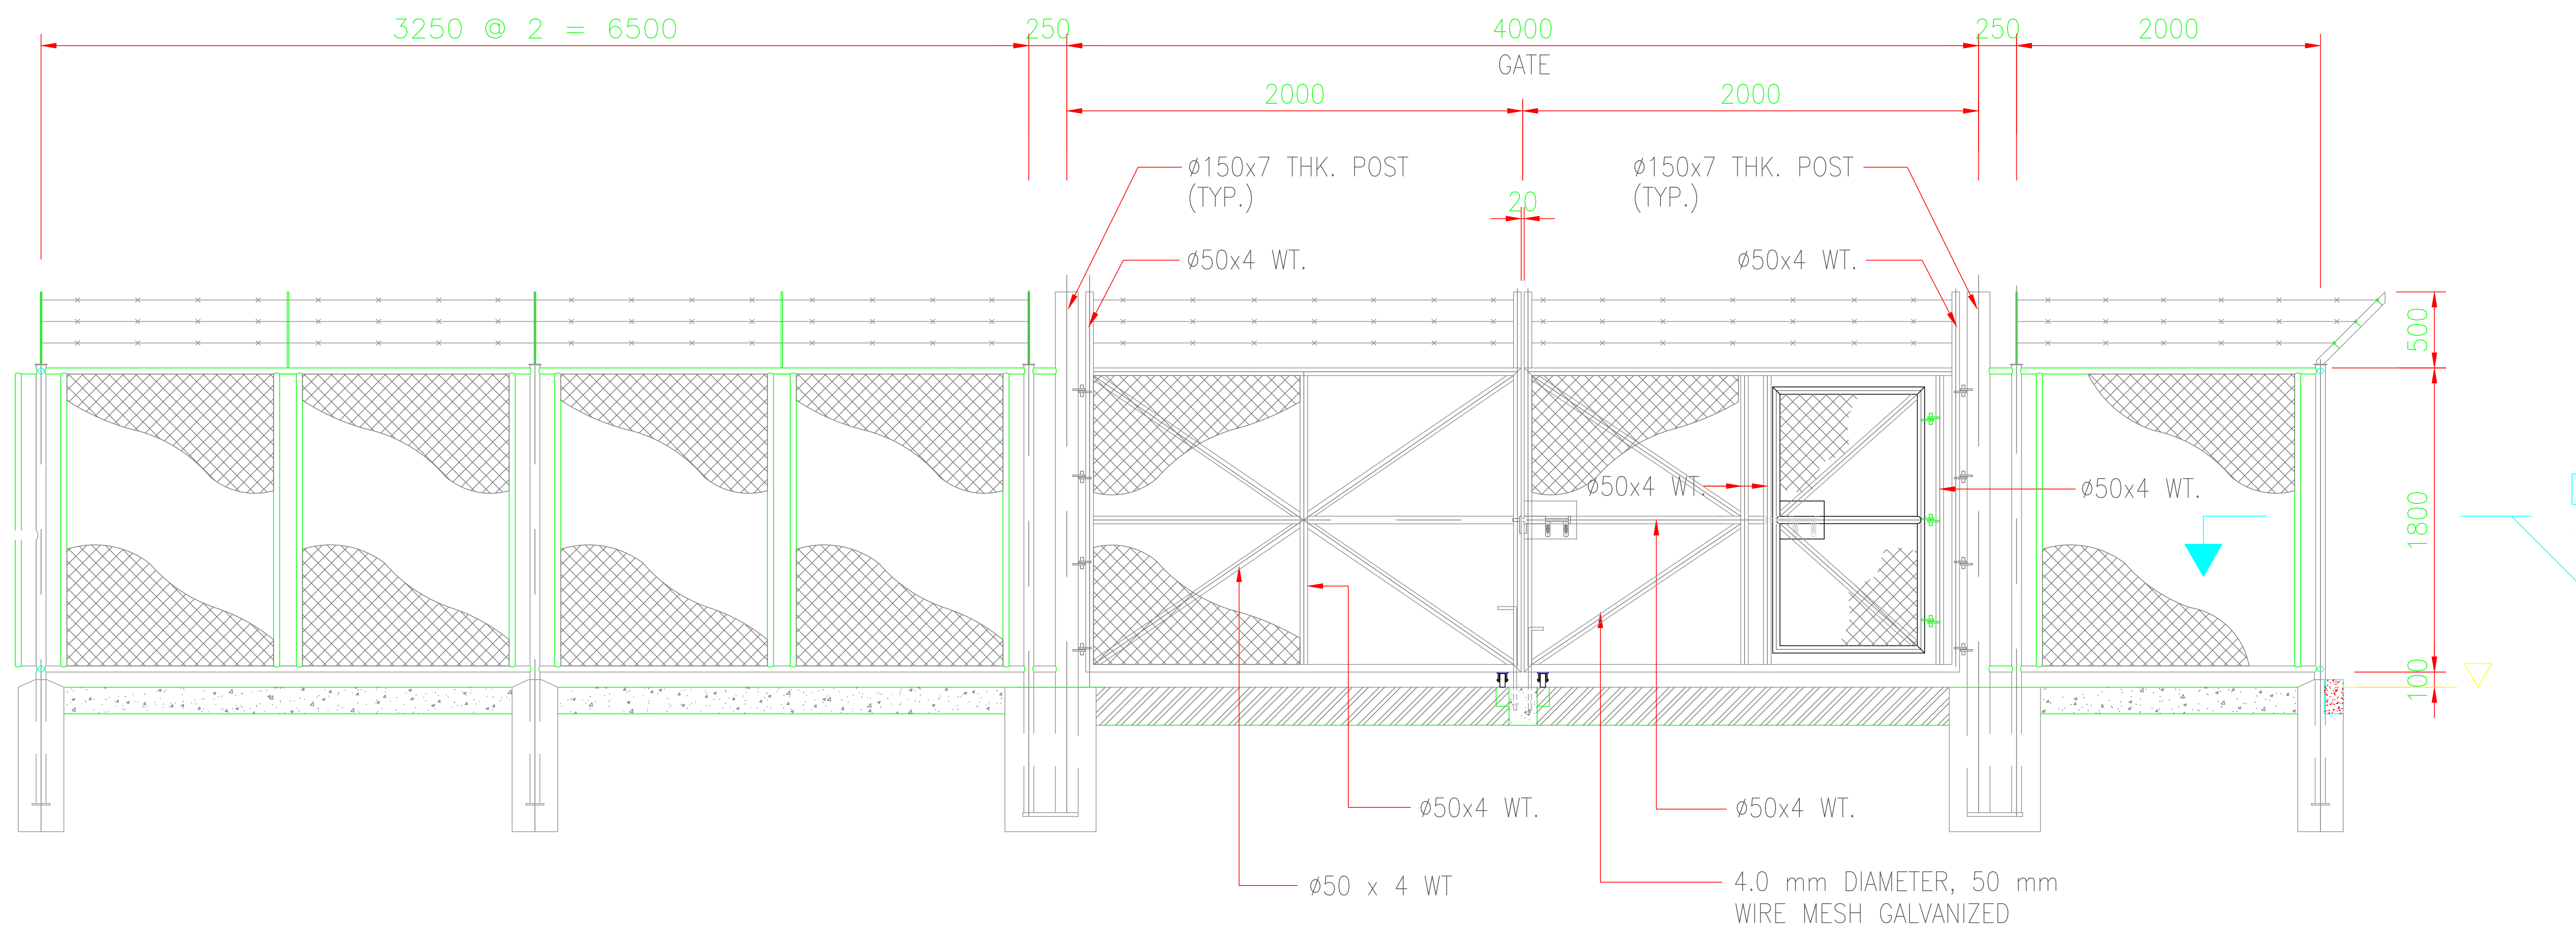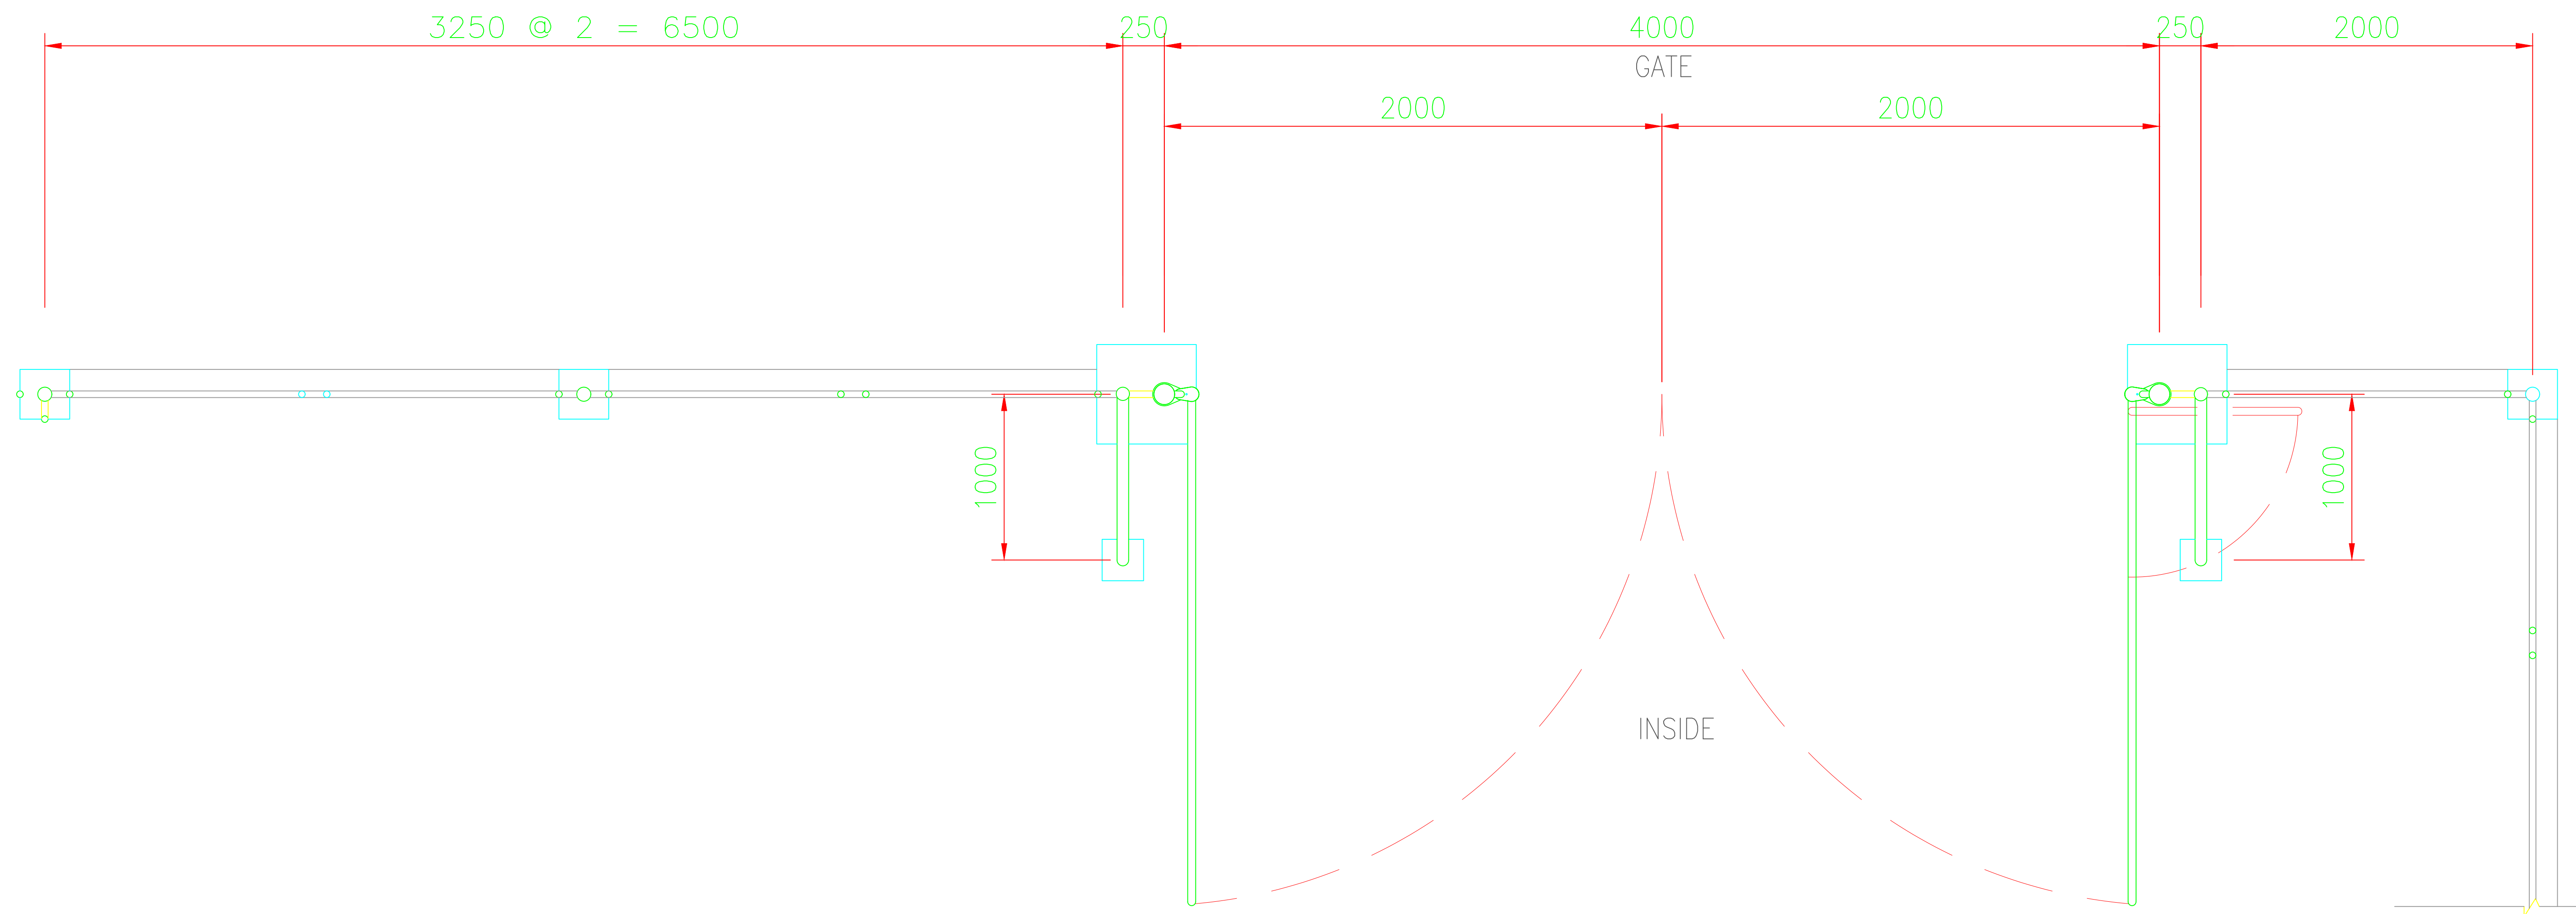



AS SHOWN	04 / 2023	DWG / 1
-----------------	------------------	----------------

Detail -C- Generator Shade

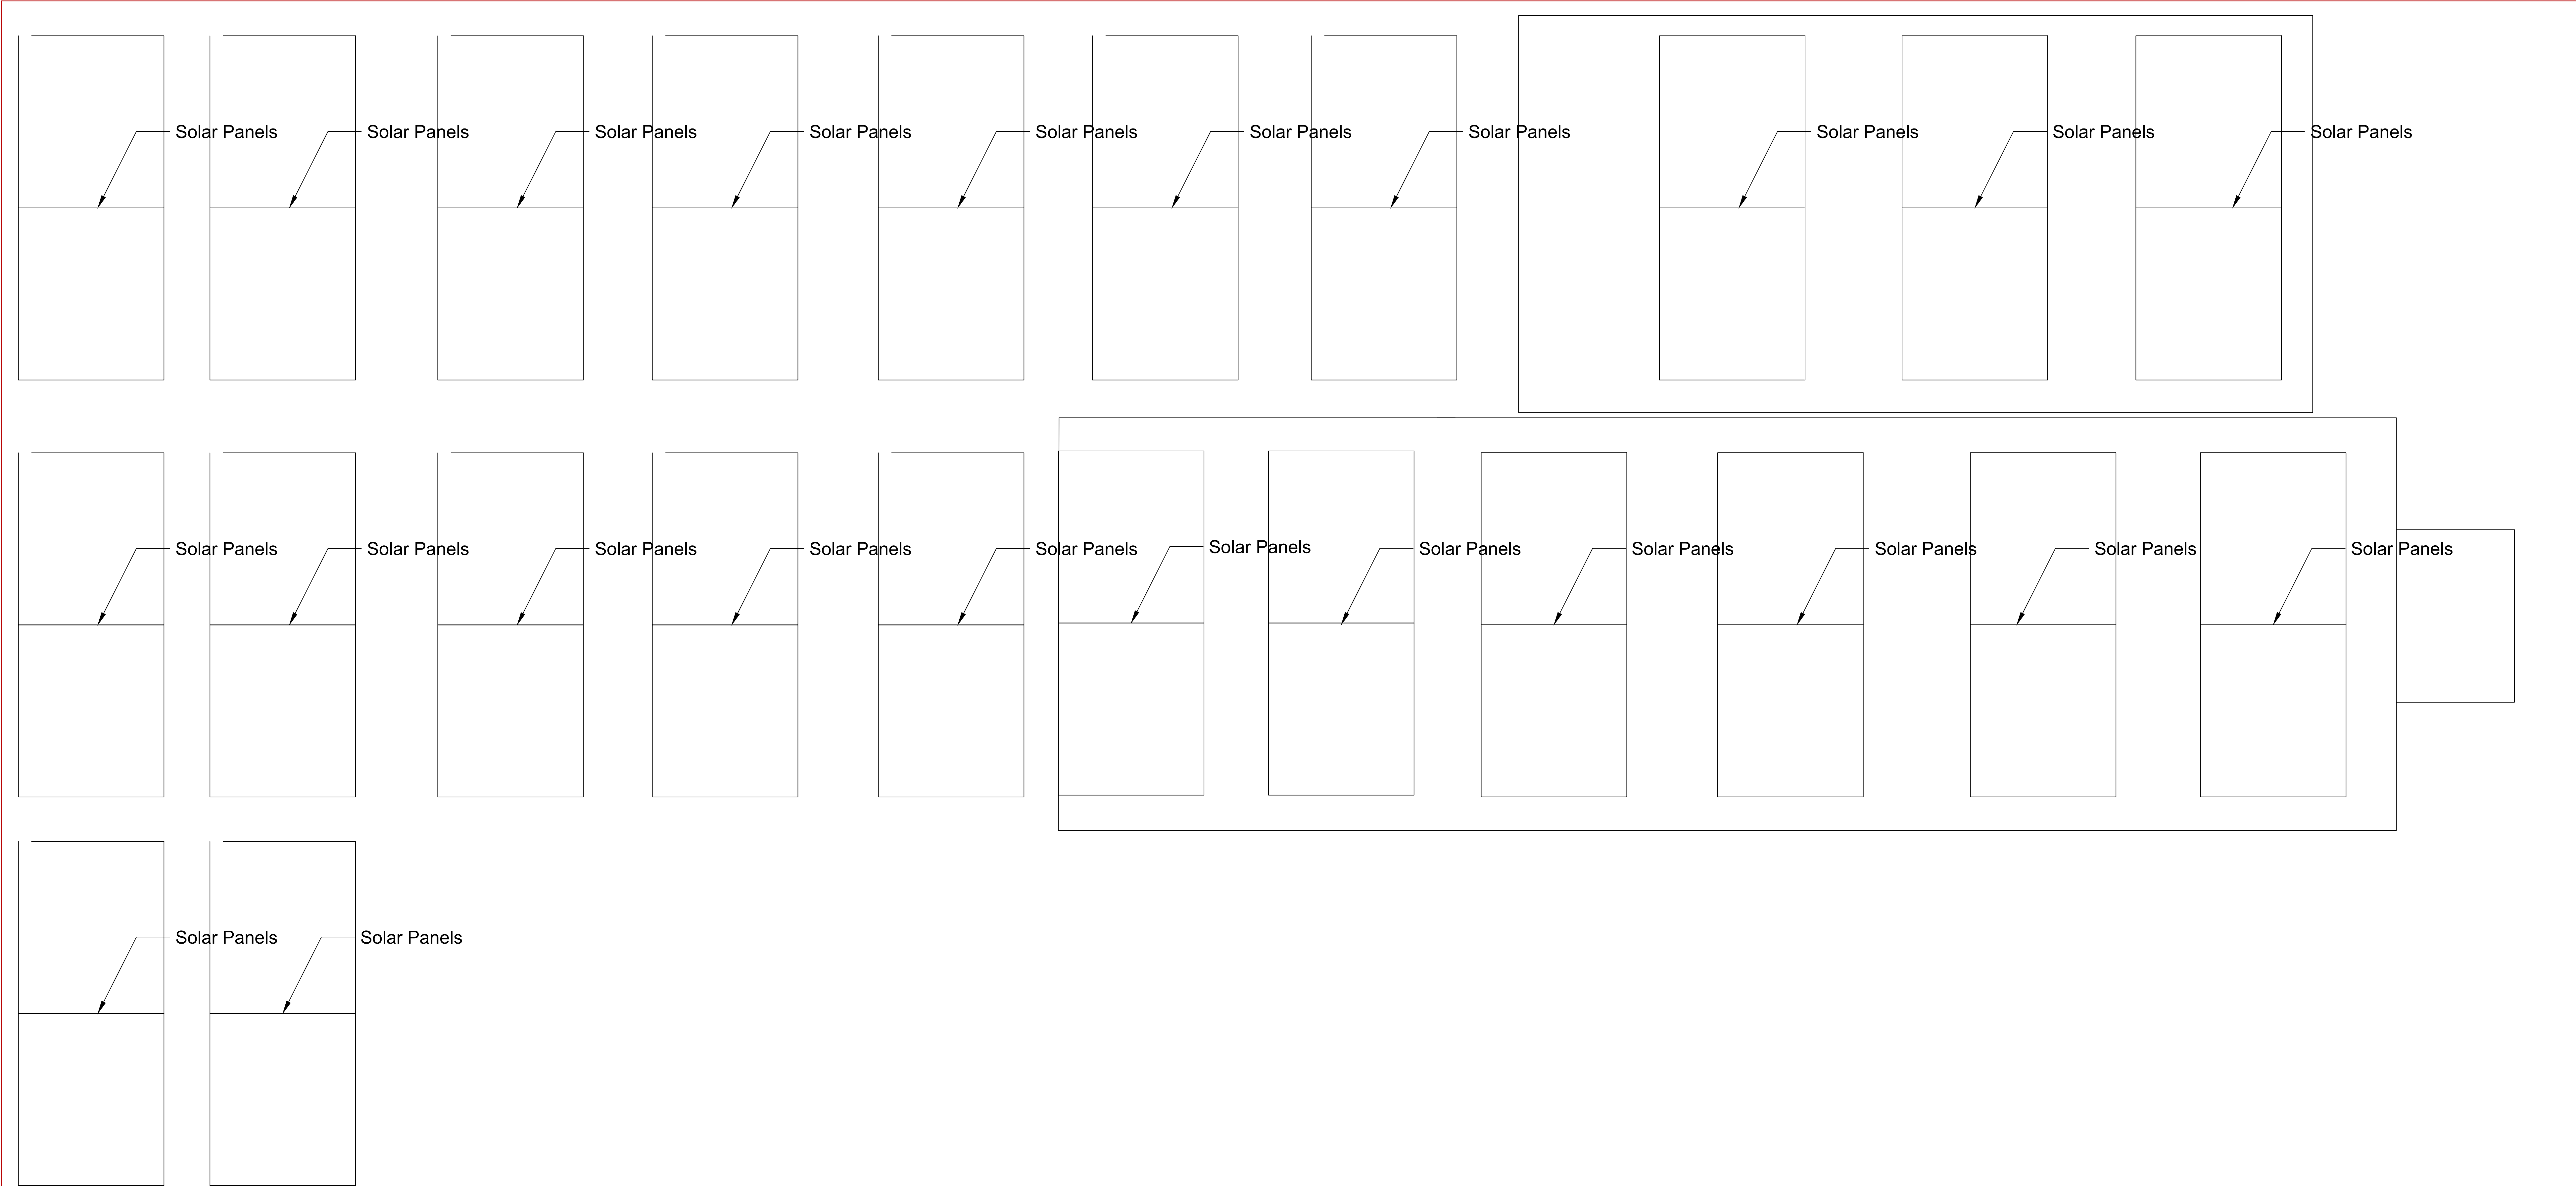



Implemented by
giz
Deutsche Gesellschaft für
Internationale Zusammenarbeit (GIZ) GmbH

ARCHITECTURAL DRAWINGS

CLIENT :

Fallujah DoW

PROJECT :

RO system in Jubail

DRAWING TITLE :

Solar Panels

ORANISATION :

Deutsche Gesellschaft für
Internationale Zusammenarbeit
(GIZ) GmbH

DRAWN BY :

Abdullah Esmail - Construction advisor
Mustafa Salman- Construction advisor

CHECKED BY :

Sven Werner - Head of construction component

SCALE :

DATE :

DWG NO. 10

AS SHOWN

04 / 2023

DWG / 1



