


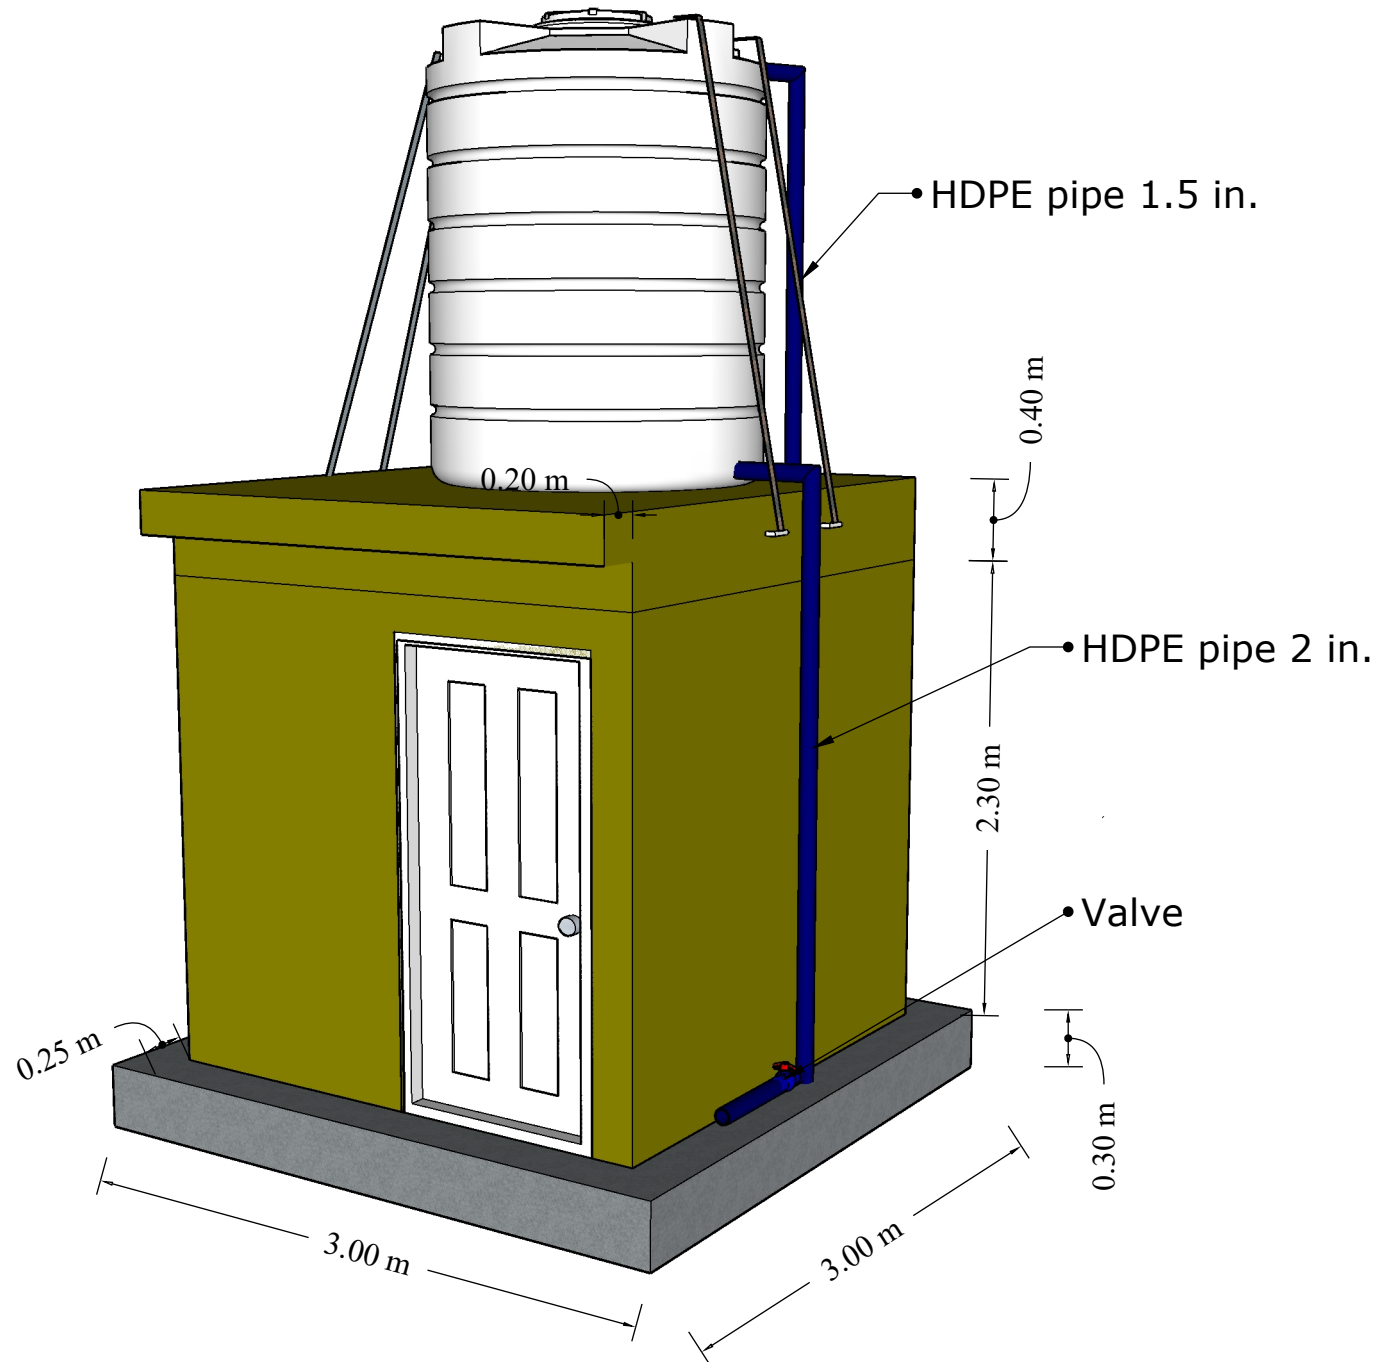

NOTES :

PROJECT TITLE:

HHs Agricultural
Boreholes


PROJECT LOCATION:

Sinjar/NINEVEH / IRAQ

DRAWING TITLE:

Store Room

DESIGN BY:	SAMARITAN'S PURSE
DRAWN BY:	ENG. DAKHEEL
CHECKED AND APPROVED BY:	ENG. MIRZA P.M ALEXIS
DRAWING TITLE:	3D Store Room
SCALE	NTS
COMMENTS:	SHEET NO. 1

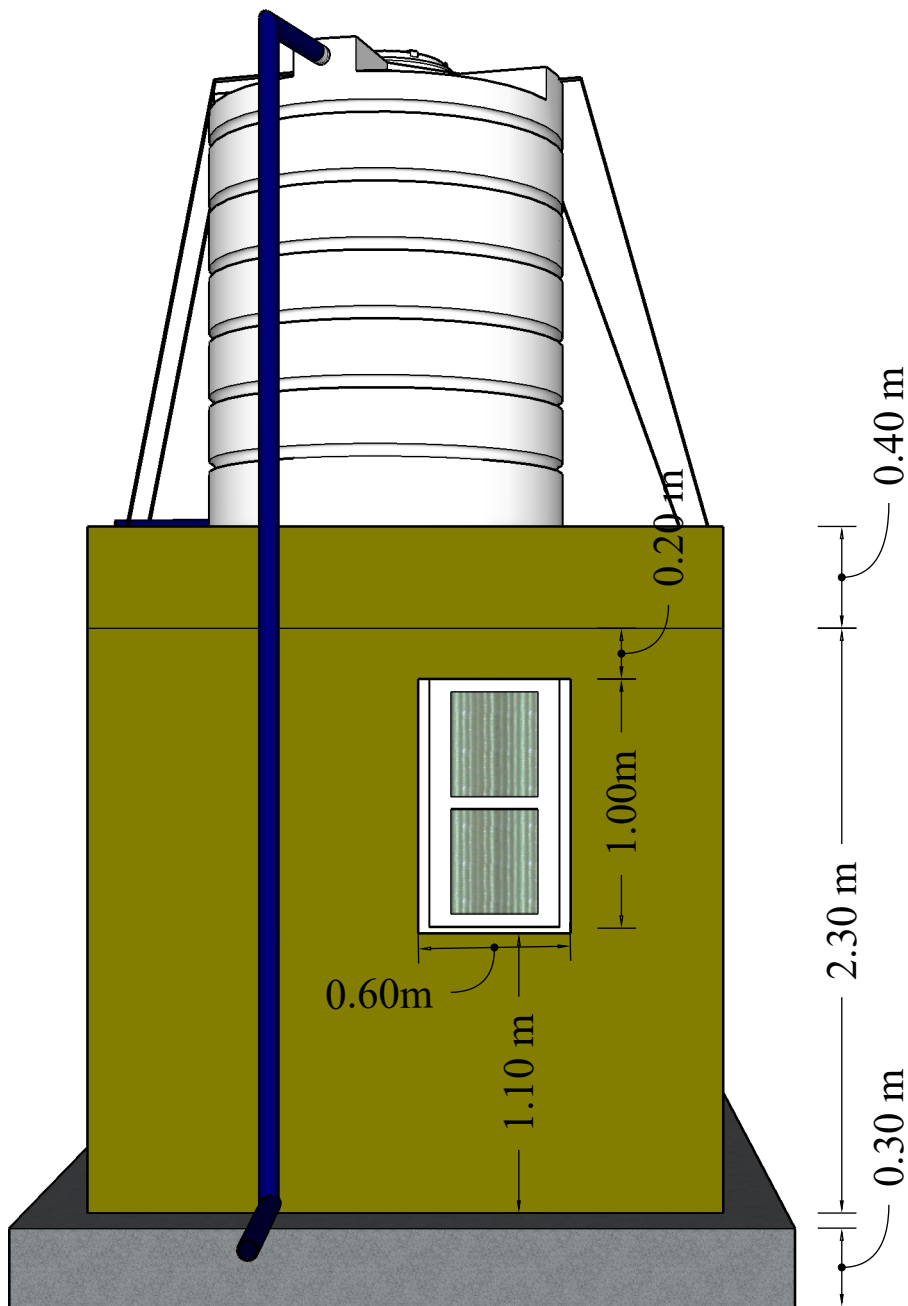

NOTES :

PROJECT TITLE:

HHs Agricultural
Boreholes

PROJECT LOCATION:

Sinjar/NINEVEH / IRAQ

DRAWING TITLE:

Store Room

DESIGN BY:	SAMARITAN'S PURSE
DRAWN BY:	ENG. DAKHEEL
CHECKED AND APPROVED BY:	ENG. MIRZA P.M ALEXIS
DRAWING TITLE:	3D Store Room
SCALE	NTS
COMMENTS:	SHEET NO.

NOTES :

PROJECT TITLE:

HHs Agricultural
Boreholes


PROJECT LOCATION:


Sinjar/NINEVEH / IRAQ

DRAWING TITLE:

Store Room Plan

DESIGN BY:	SAMARITAN'S PURSE
DRAWN BY:	ENG. DAKHEEL
CHECKED AND APPROVED BY:	ENG. MIRZA P.M ALEXIS
DRAWING TITLE:	2D Plan
SCALE	NTS
COMMENTS:	SHEET NO.

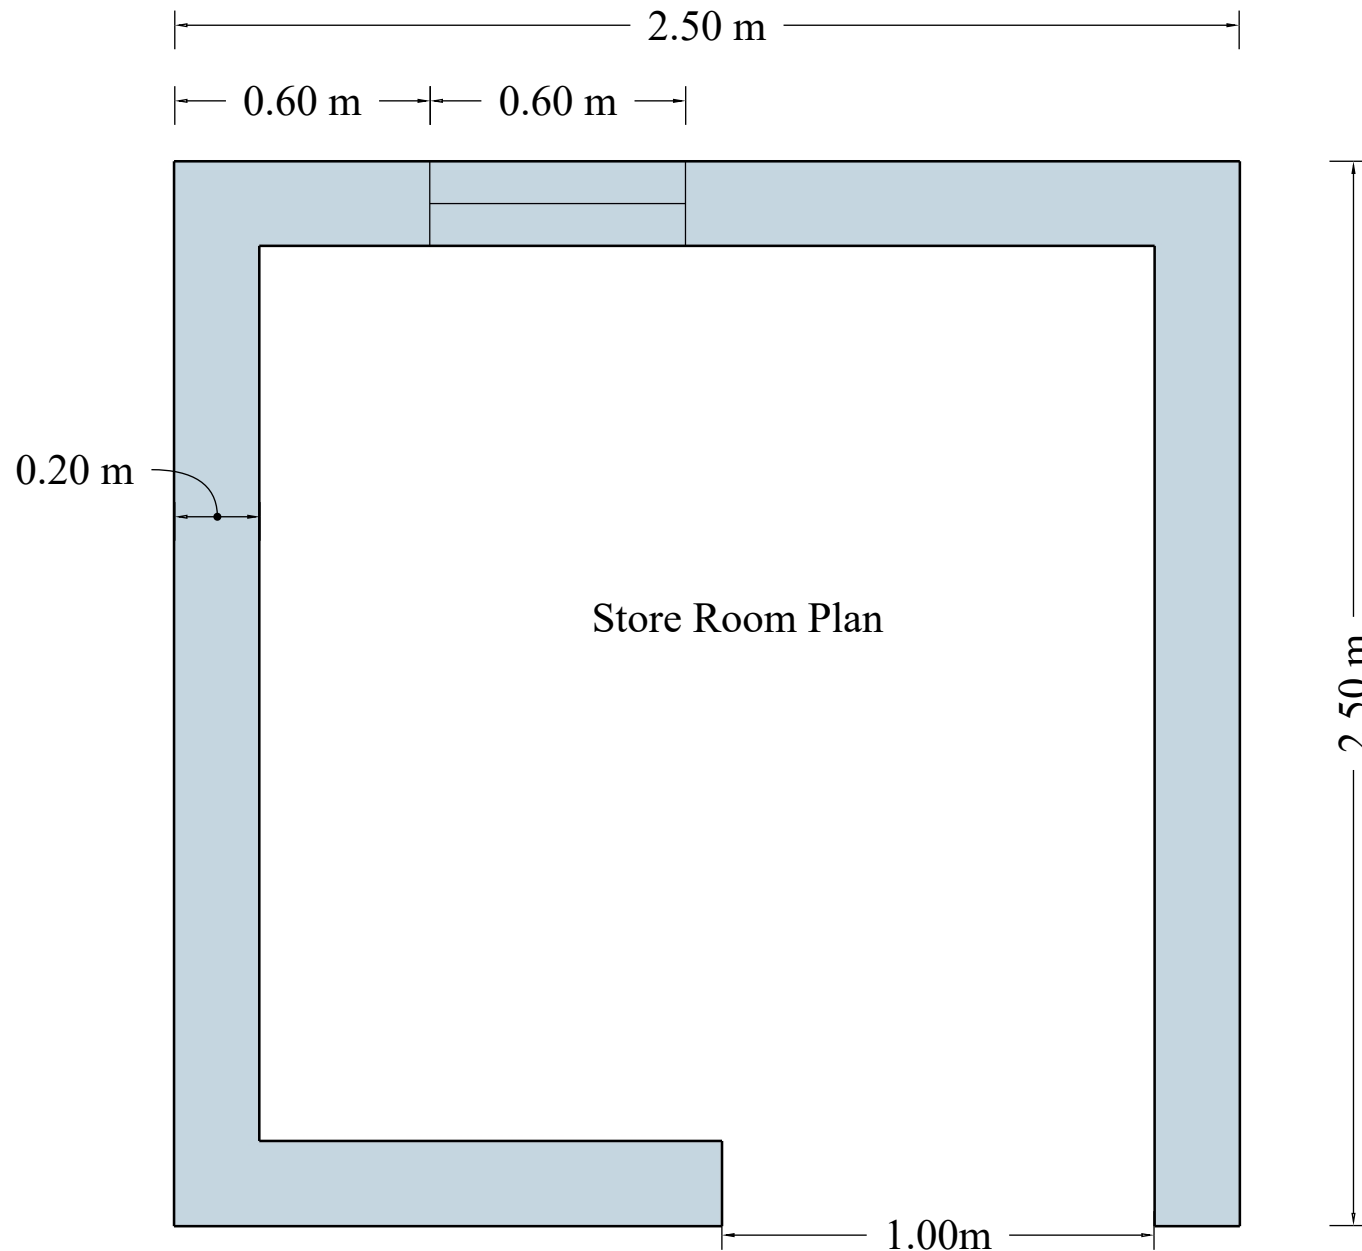

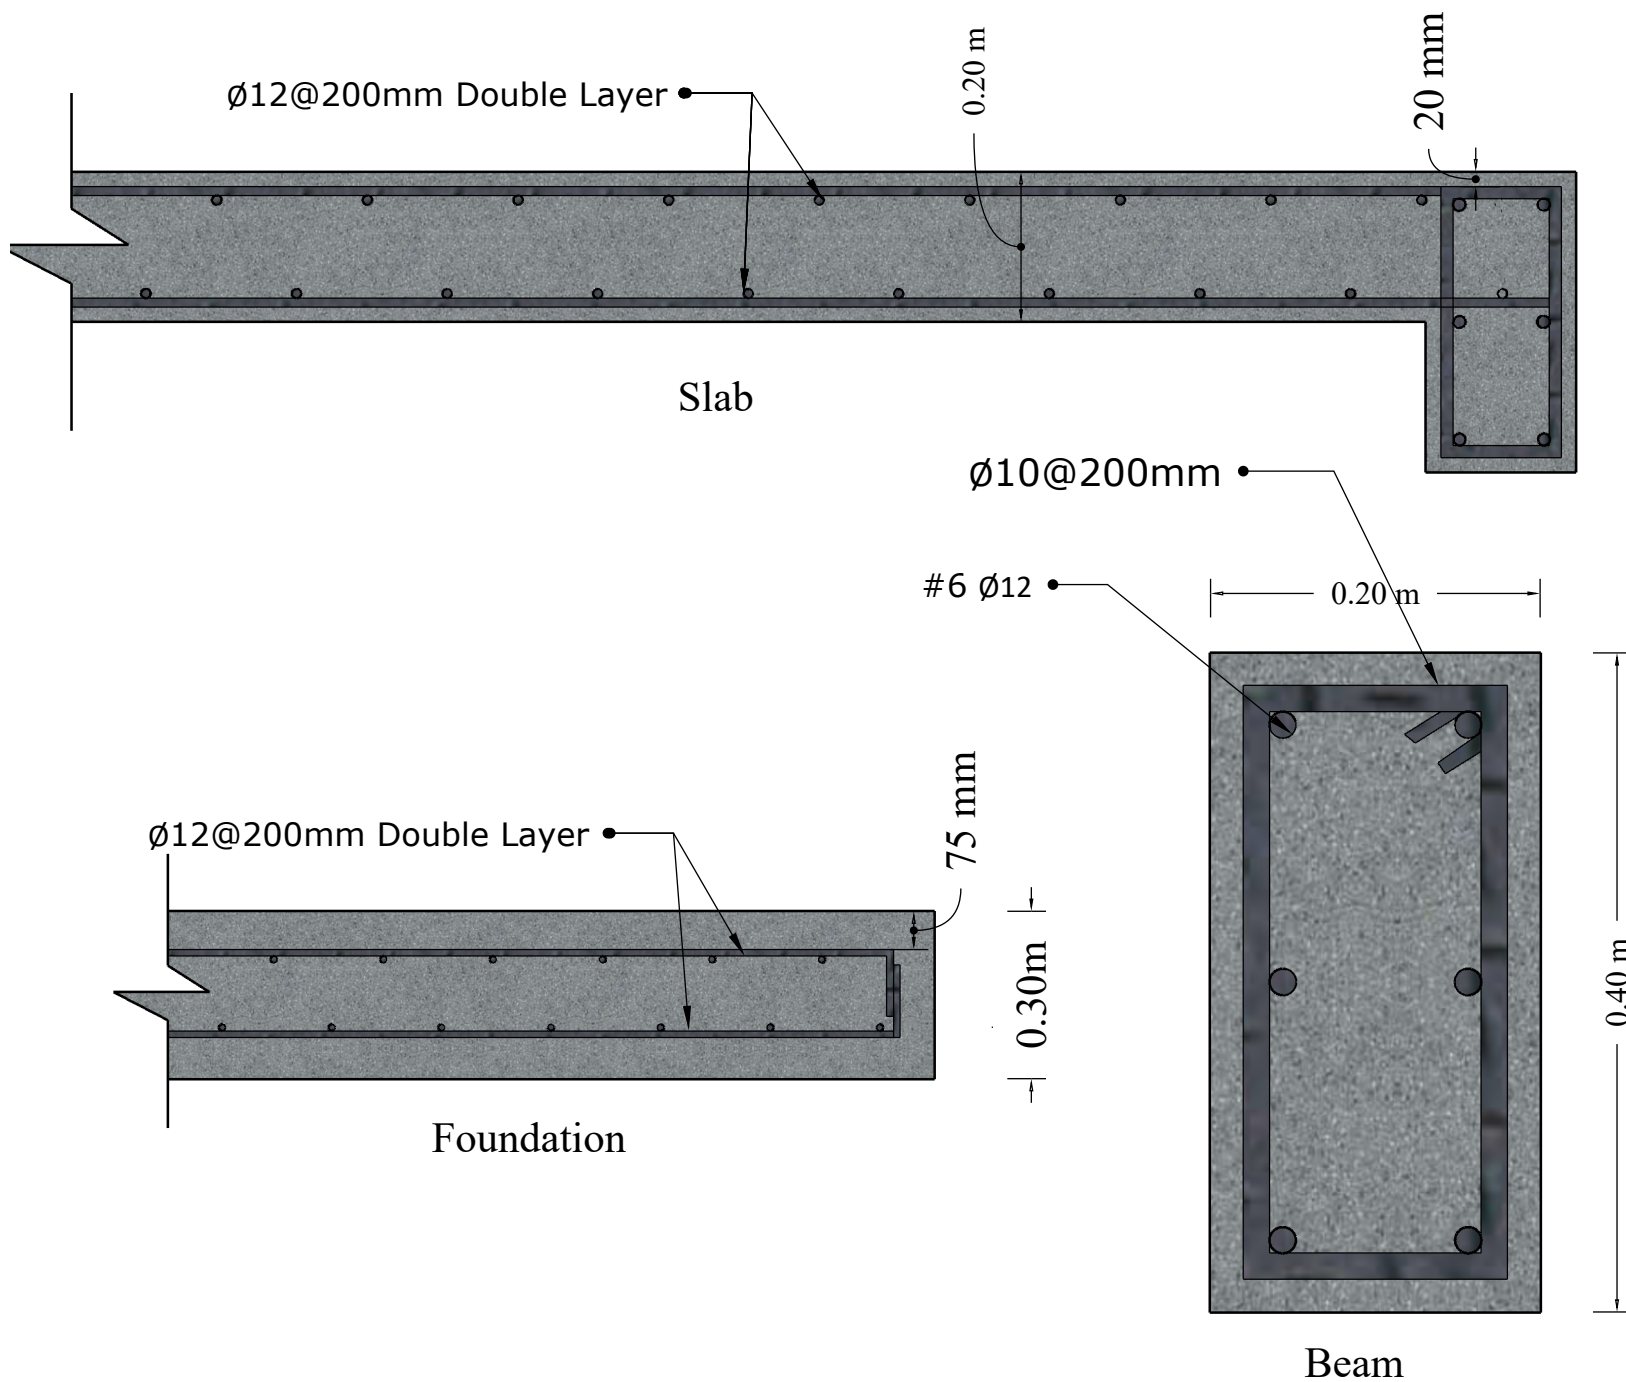

NOTES :

PROJECT TITLE:

HHs Agricultural
Boreholes


PROJECT LOCATION:

Sinjar/NINEVEH / IRAQ

DRAWING TITLE:

Reinforcement
Details

DESIGN BY:	SAMARITAN'S PURSE
DRAWN BY:	ENG. DAKHEEL
CHECKED AND APPROVED BY:	ENG. MIRZA P.M ALEXIS
DRAWING TITLE:	Structural Details
SCALE	NTS
COMMENTS:	SHEET NO. 4

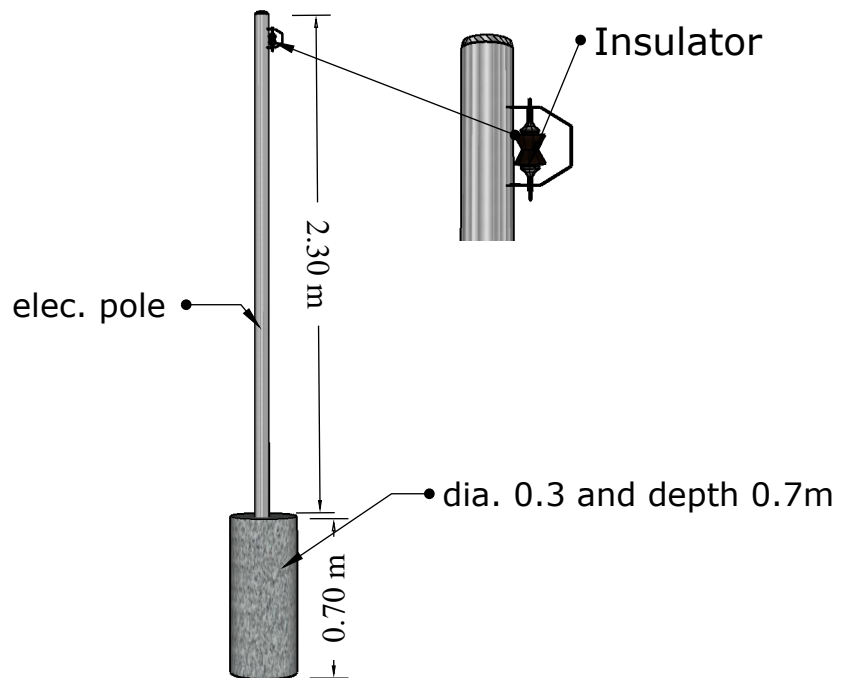

electrical pole



Cable Rope 12mm

NOTES :

PROJECT TITLE:

HHs Agricultural
Boreholes

PROJECT LOCATION:

Sinjar/NINEVEH / IRAQ

DRAWING TITLE:

Items(poles, Ropes)

DESIGN BY:	SAMARITAN'S PURSE
DRAWN BY:	ENG. DAKHEEL
CHECKED AND APPROVED BY:	ENG. MIRZA P.M ALEXIS
DRAWING TITLE:	Structural Details
SCALE	NTS
COMMENTS:	SHEET NO. 5