


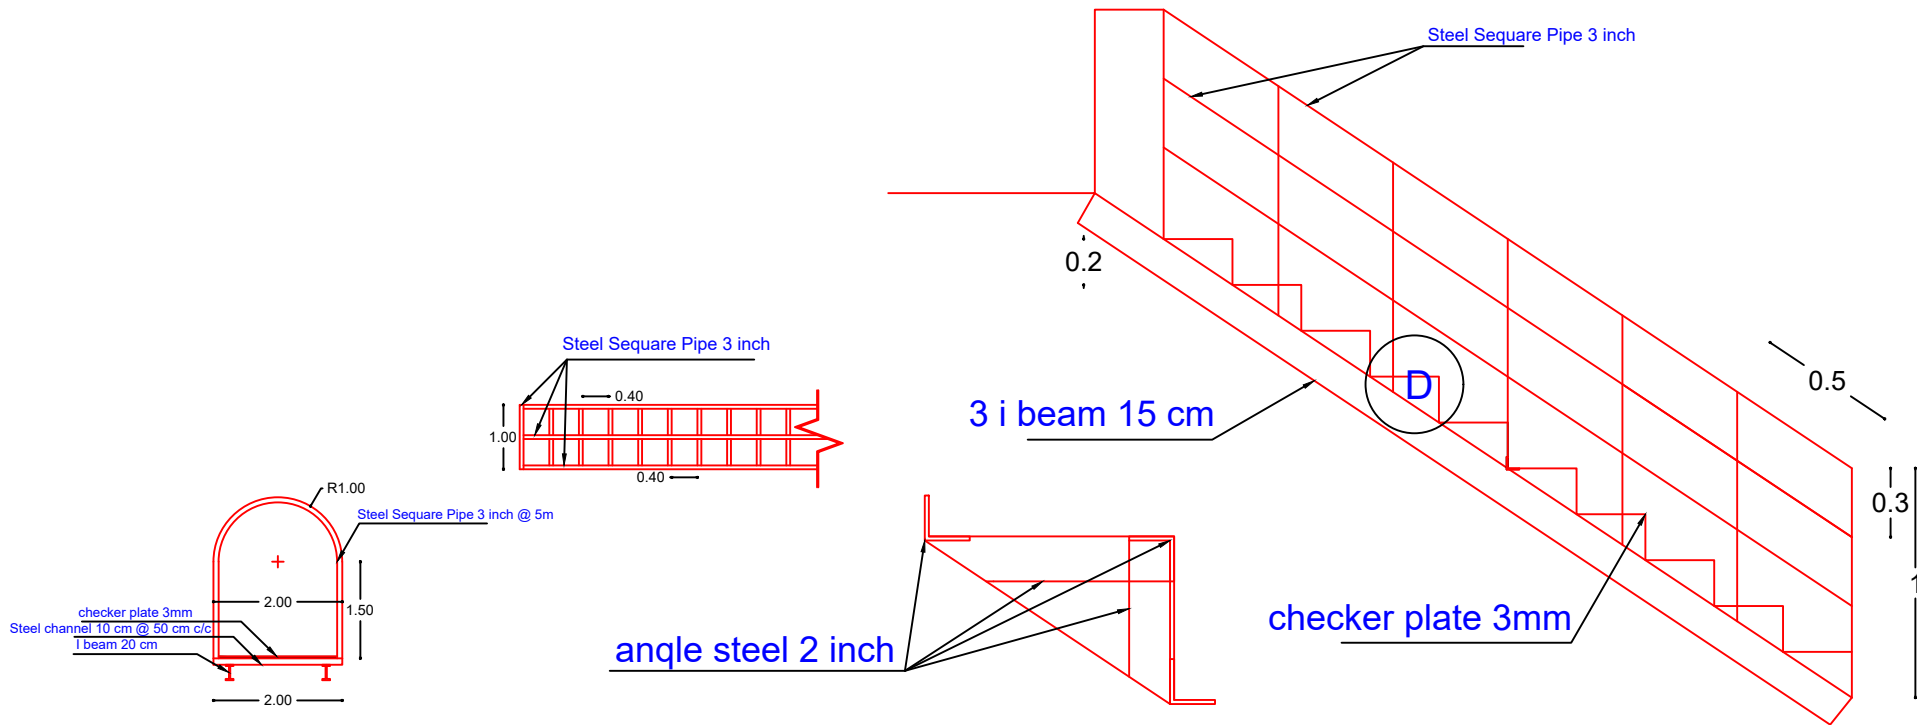

Detail -D-

hand rail and stair details