




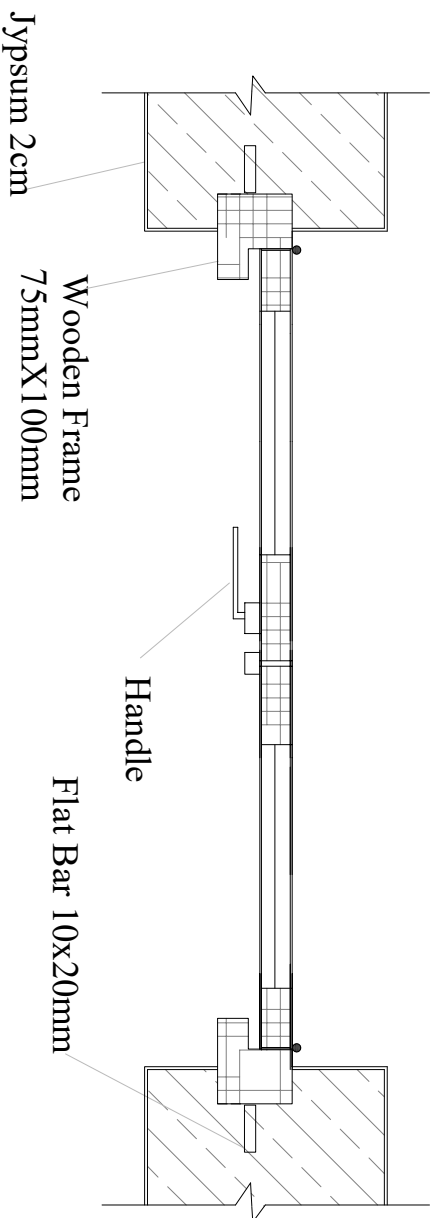

Cross-Section of Wooden Doors

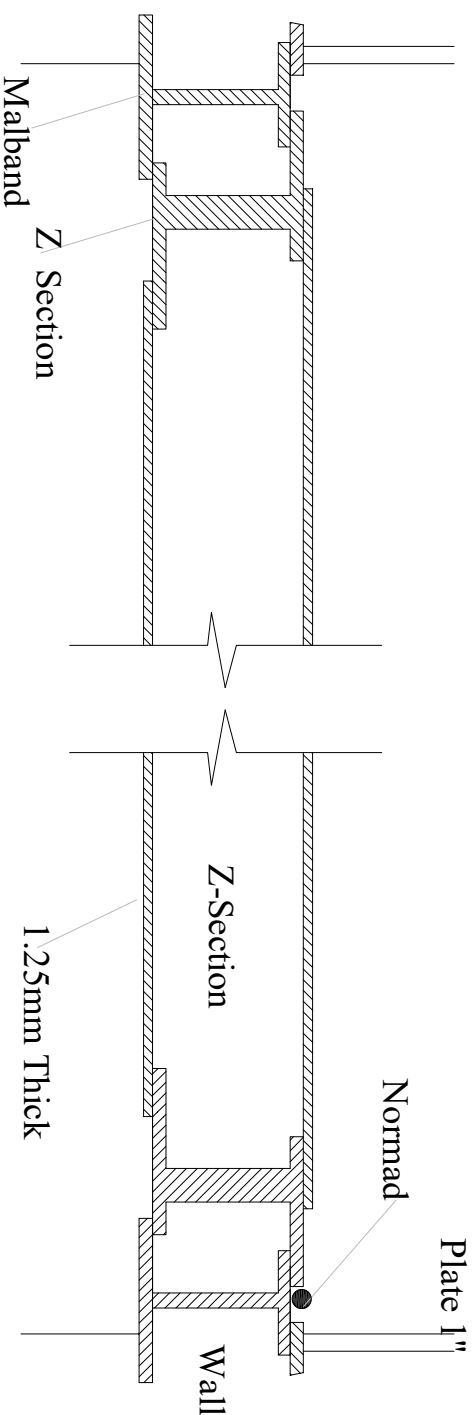

Cross-Section of Metal Door

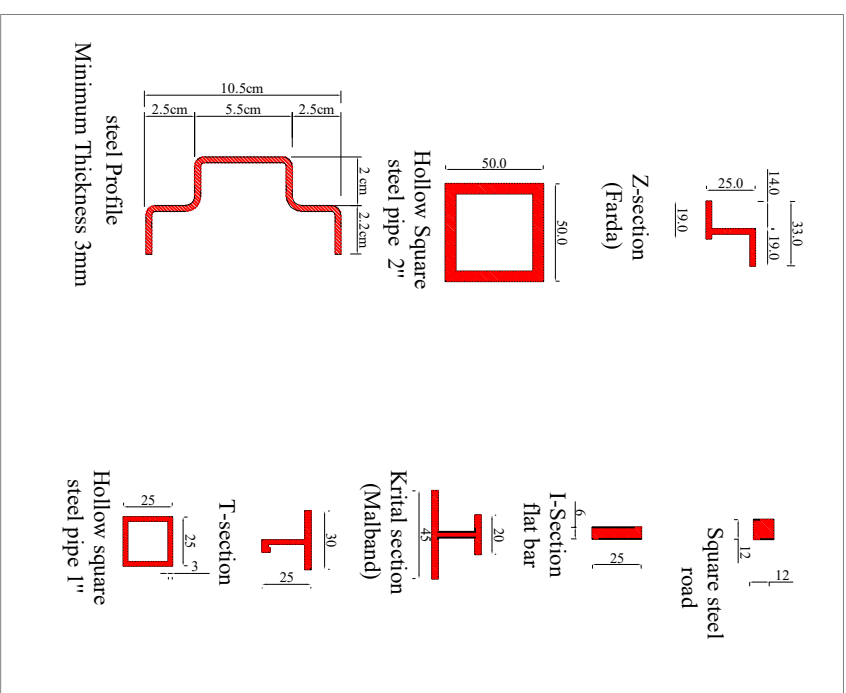

File Name:

9Class Room School

Doors and Windows

Sheet No : . 11

Total Sheet :

Directorate of Education -Erbil

Scale :

Drawing Type:

- ☐ Arch.
☒ Str.
☐ Watsan
☐ Elect.
☐ Air Cool
☐ Others