

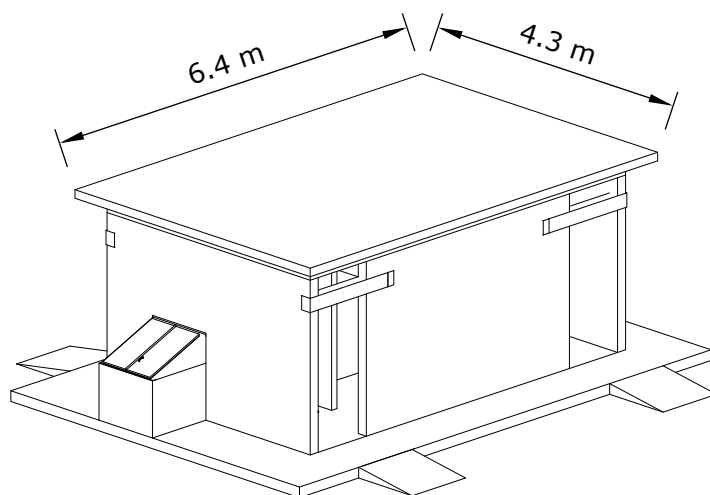
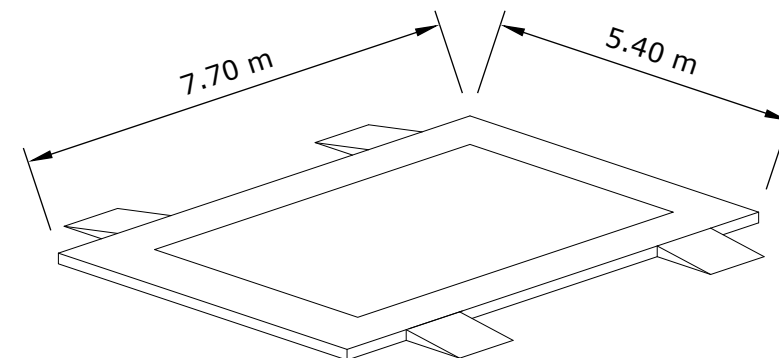
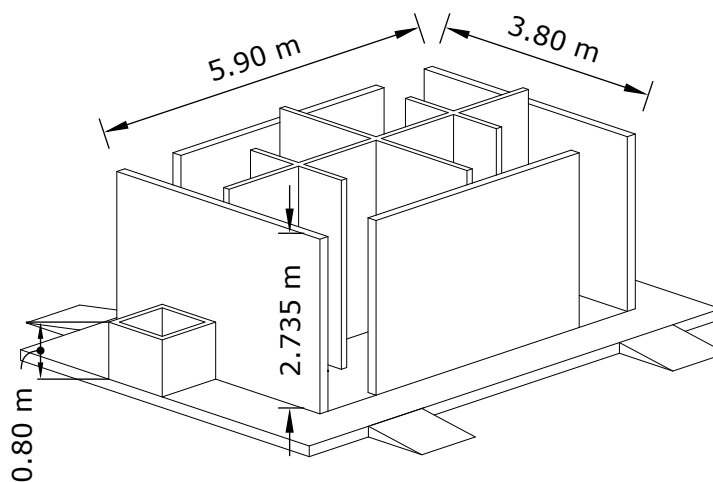


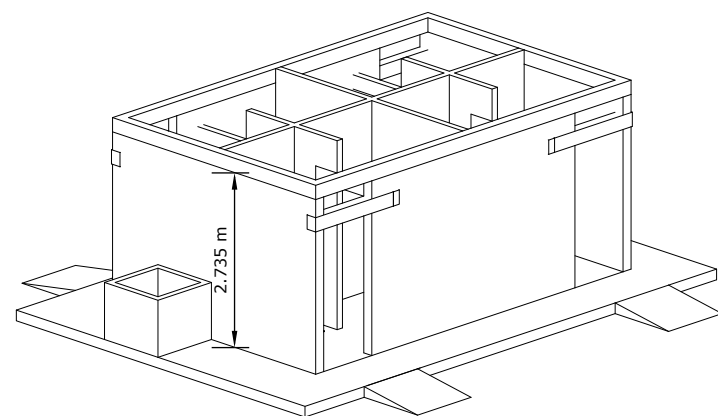

There Should be only one
Ramp on one side of the FC

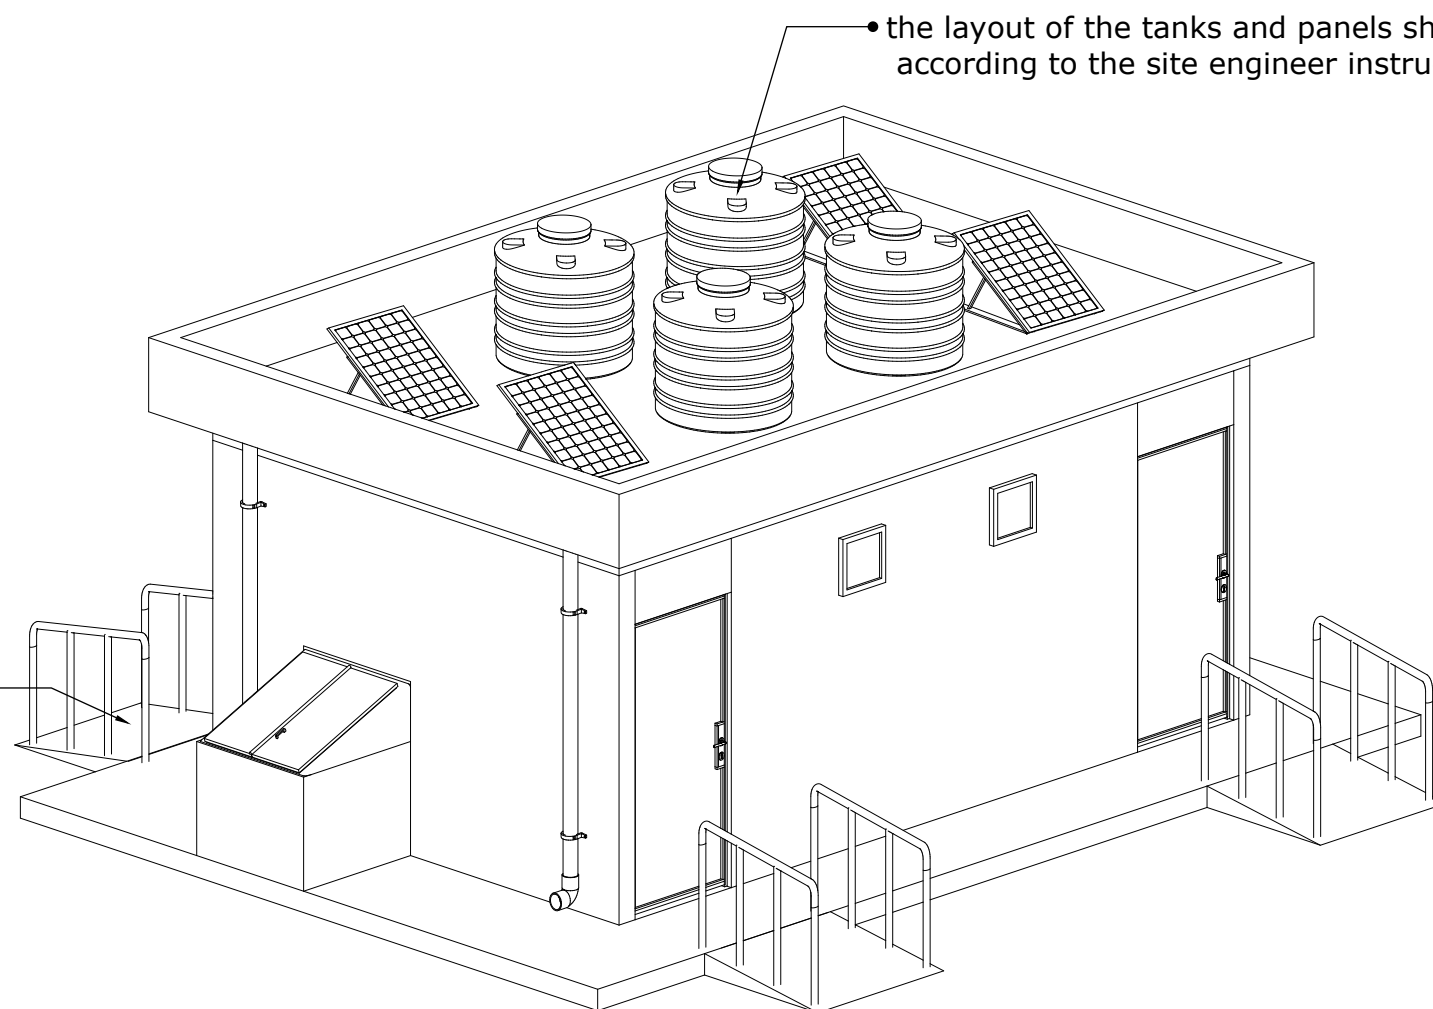

A
01 STRUCTURAL PROGRESSION
SCALE 1:100

BLUMONT INC.

SHEET TITLE: BUILDING STAGES

SCALE: NTS

RELATED SHEETS: 1

BLUEPRINT TITLE: ITPFOS ANNEX 3-1

DESIGN LEAD: Omar Ali

REVISIONS: 1




CODE: BLU_ITPFOS_A3_2026

CONTRACT NO: SYRIA-TA-2026-XXXX



APPROVED BY: Ibrahim A. Ahmed

DATE: 24/11/2025



A
1

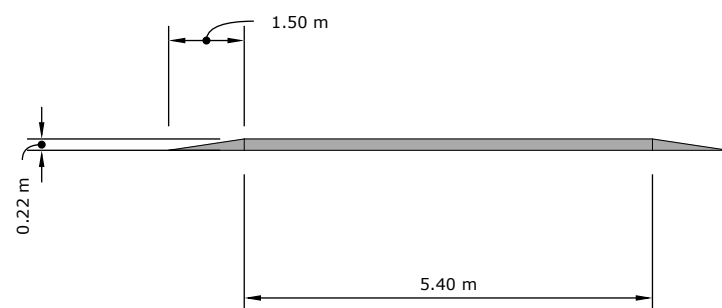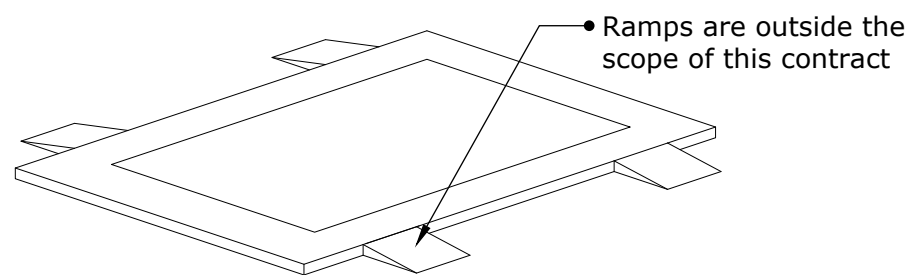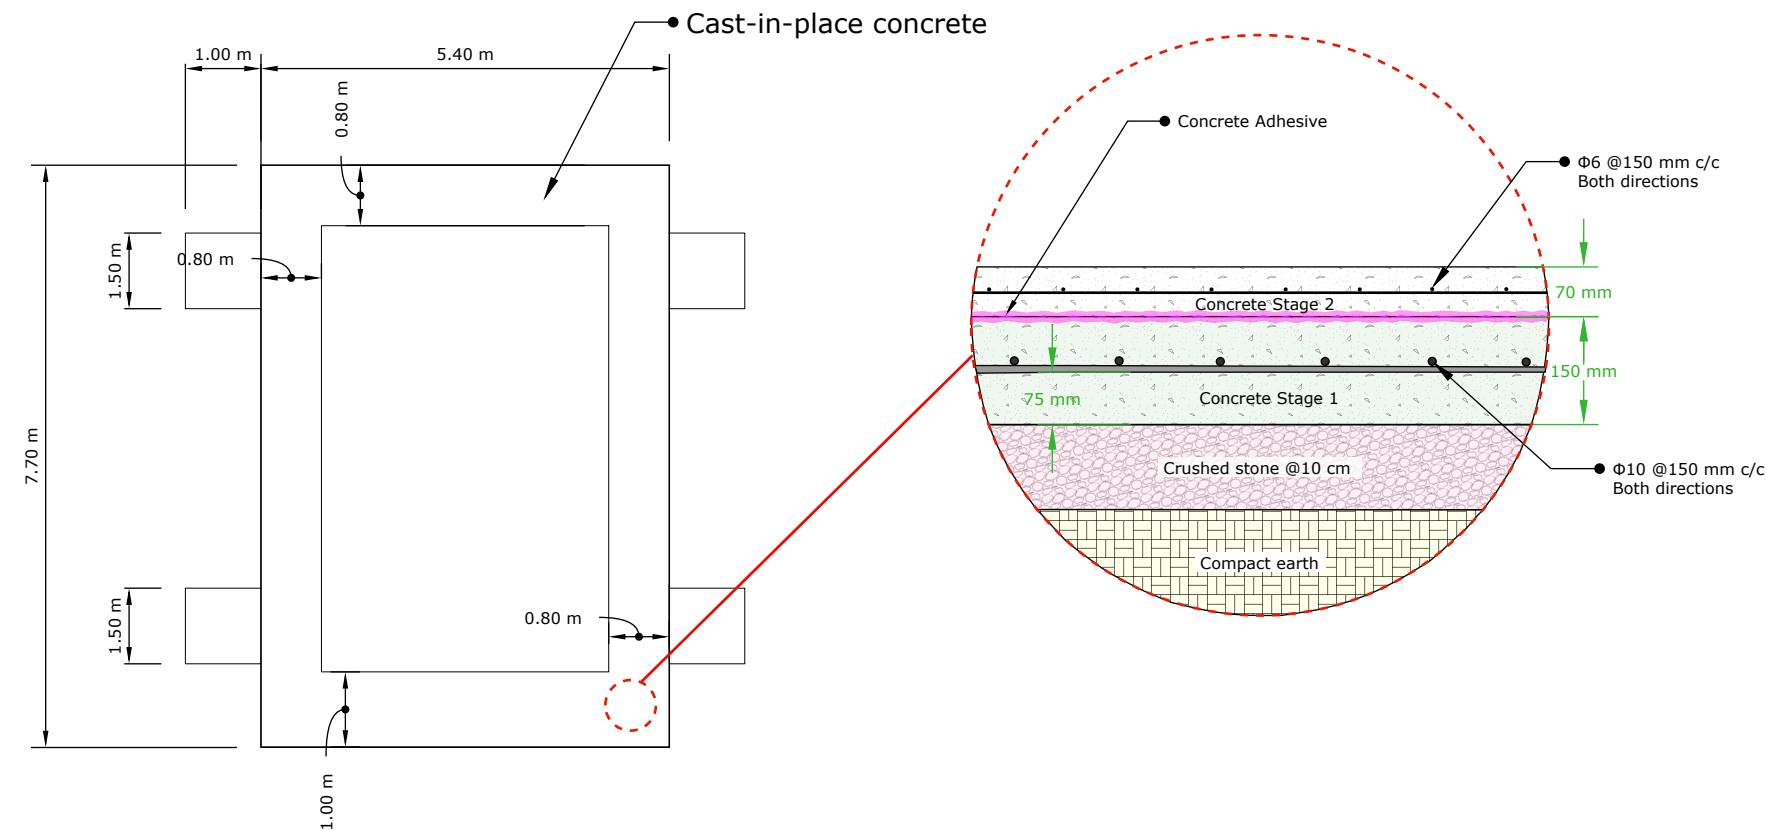

A
02 BASE STRUCTURE DETAILS
SCALE 1:100

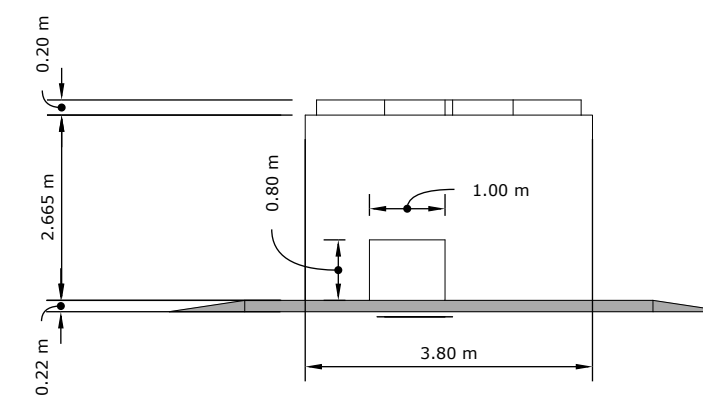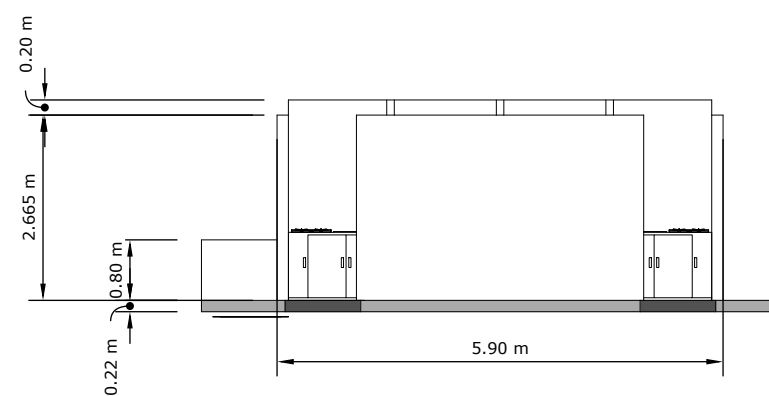

A
03 WALLS STRUCTURE DETAILS
SCALE 1:100

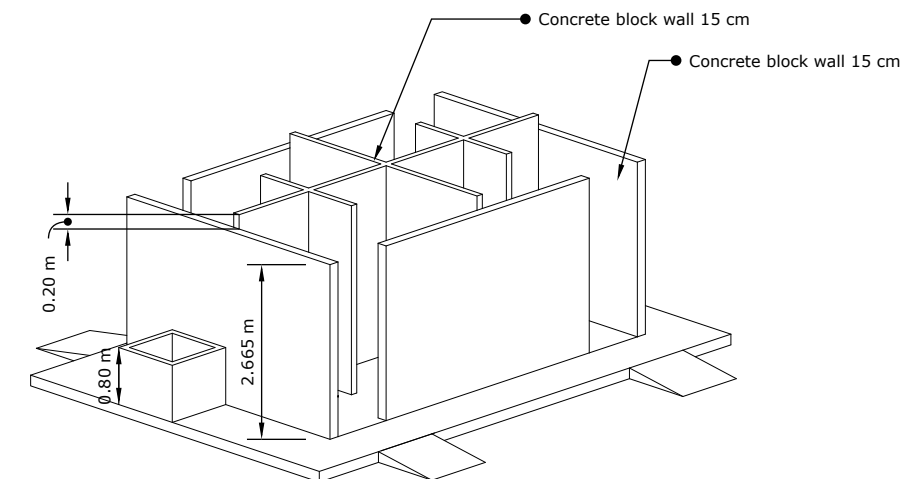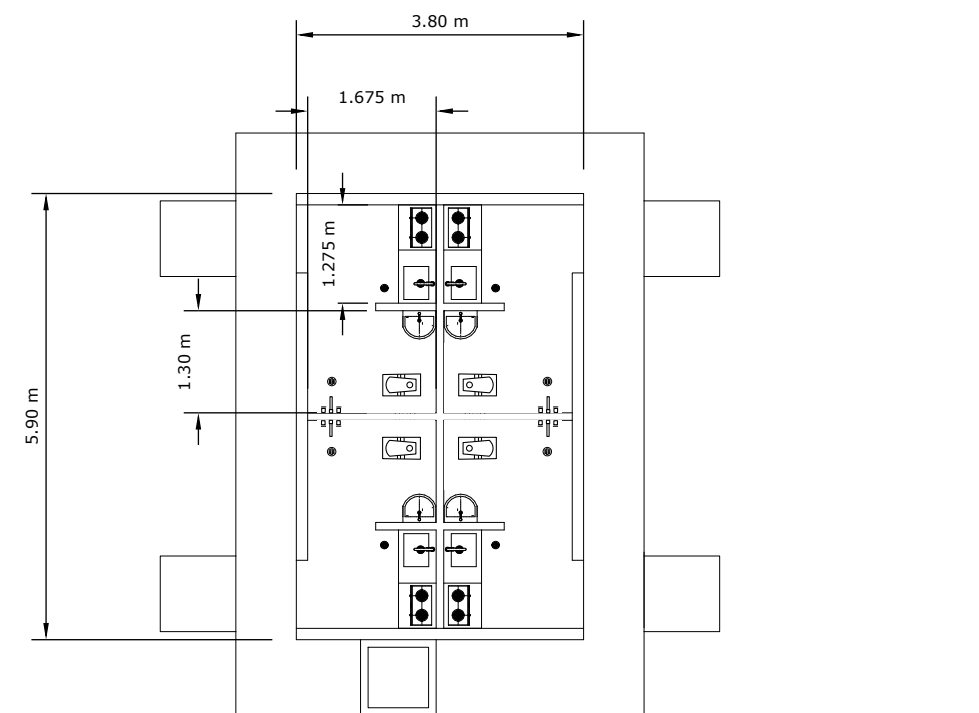

BLUMONT INC.

SHEET TITLE: FOUNDATION AND WALLS

SCALE: NTS

RELATED SHEETS: 1

BLUEPRINT TITLE: ITPFOS ANNEX 3-1

DESIGN LEAD: Omar Ali

REVISIONS: 1


CODE: BLU_ITPFOS_A3_2026

CONTRACT NO: SYRIA-TA-2026-XXXX


APPROVED BY: Ibrahim A. Ahmed

DATE: 24/11/2025

A
2

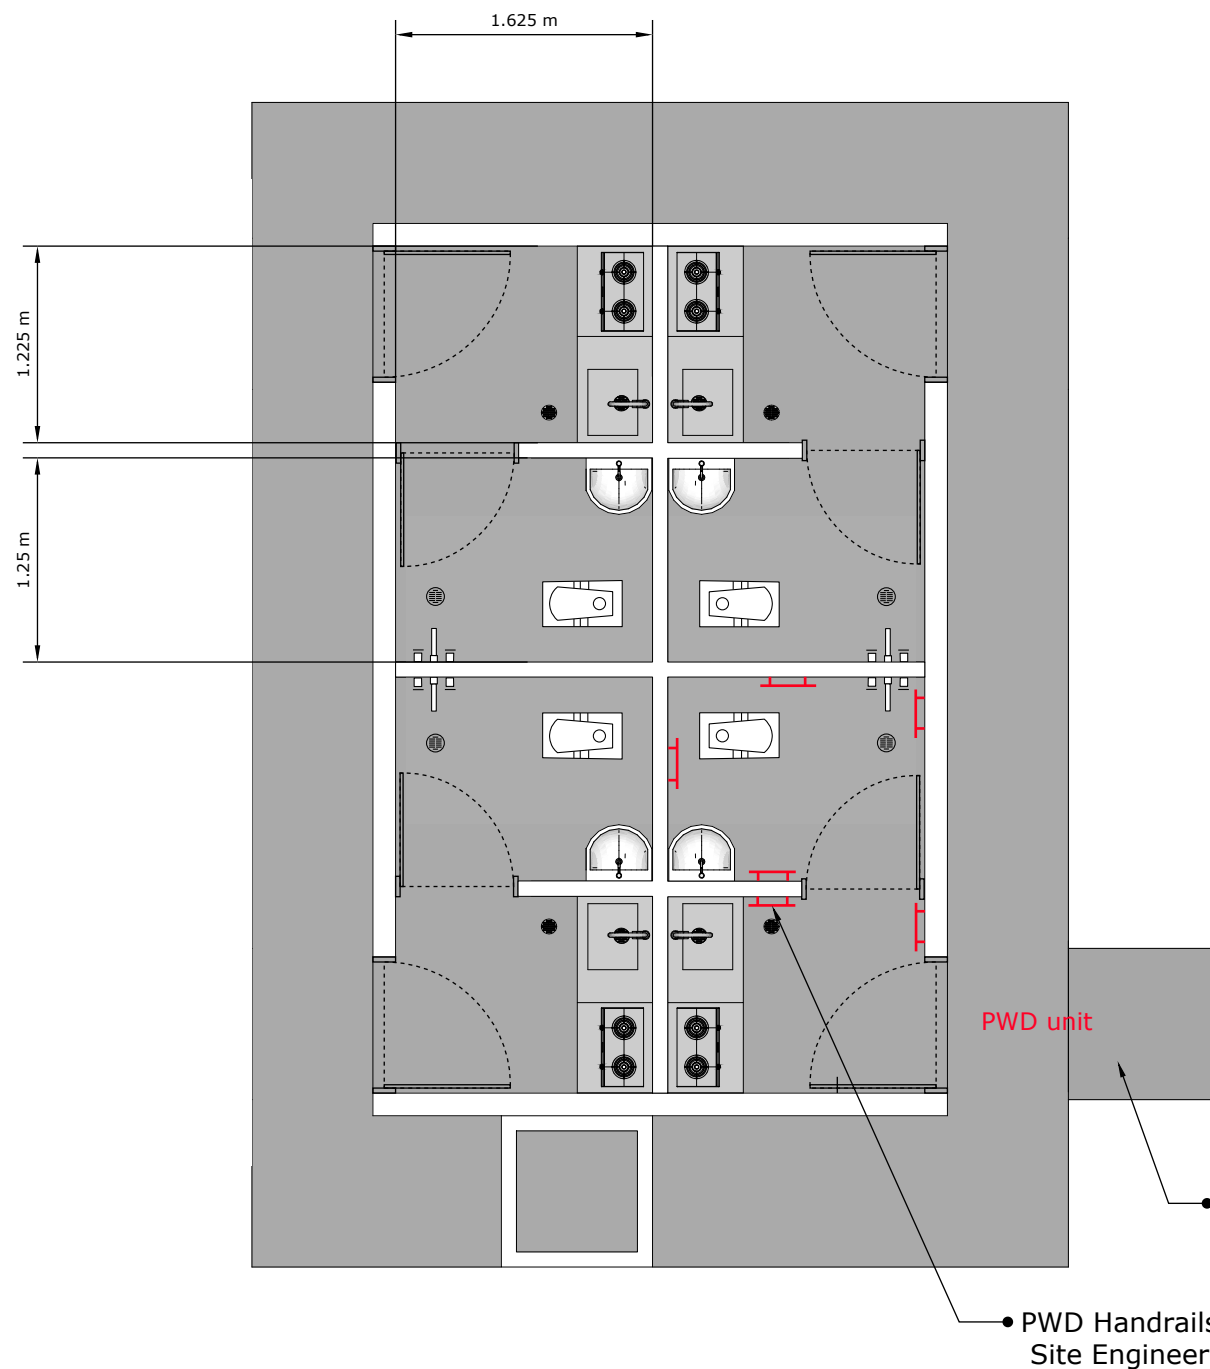

A
04 INTERIOR PLAN AFTER PLASTERING
SCALE 1:50

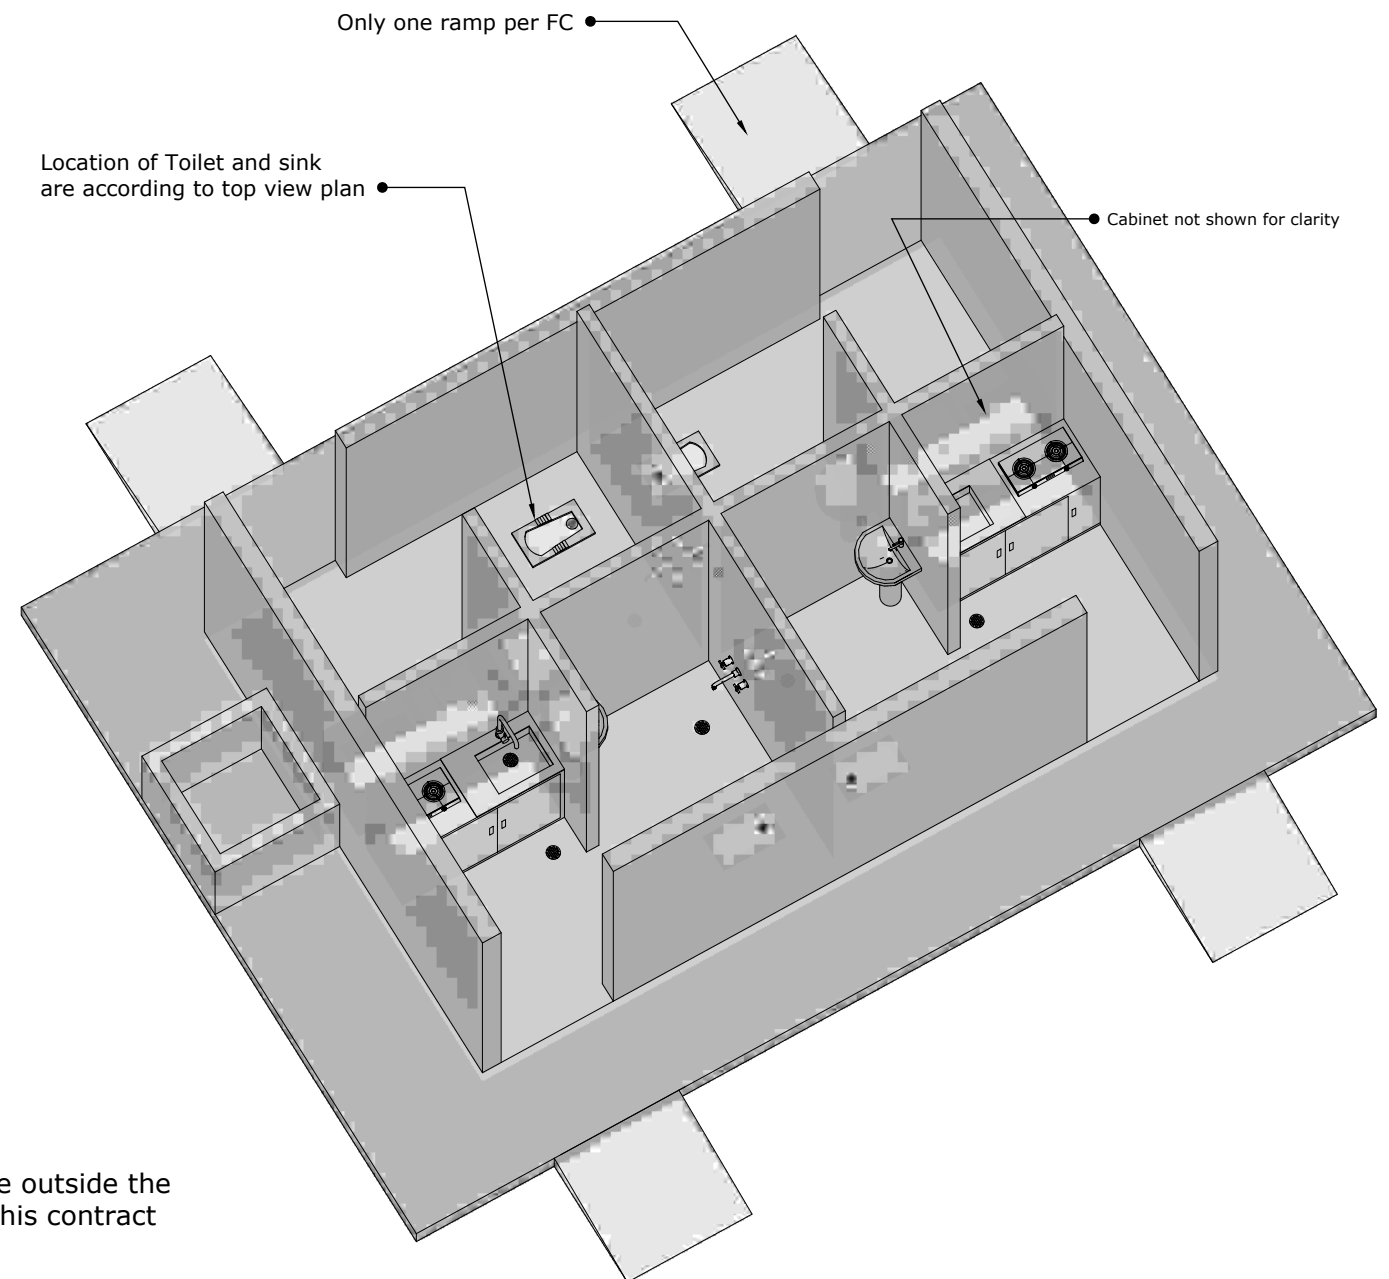

A
05 INTERIOR PLAN (XRAY) ISO
SCALE 1:50

BLUMONT INC.

SHEET TITLE: INTERIOR PLAN

SCALE: NTS

RELATED SHEETS: 1

BLUEPRINT TITLE: ITPFOS ANNEX 3-1

DESIGN LEAD: Omar Ali

REVISIONS: 1


CODE: BLU_ITPFOS_A3_2026

CONTRACT NO: SYRIA-TA-2026-XXXX


APPROVED BY: Ibrahim A. Ahmed

DATE: 24/11/2025


A
3

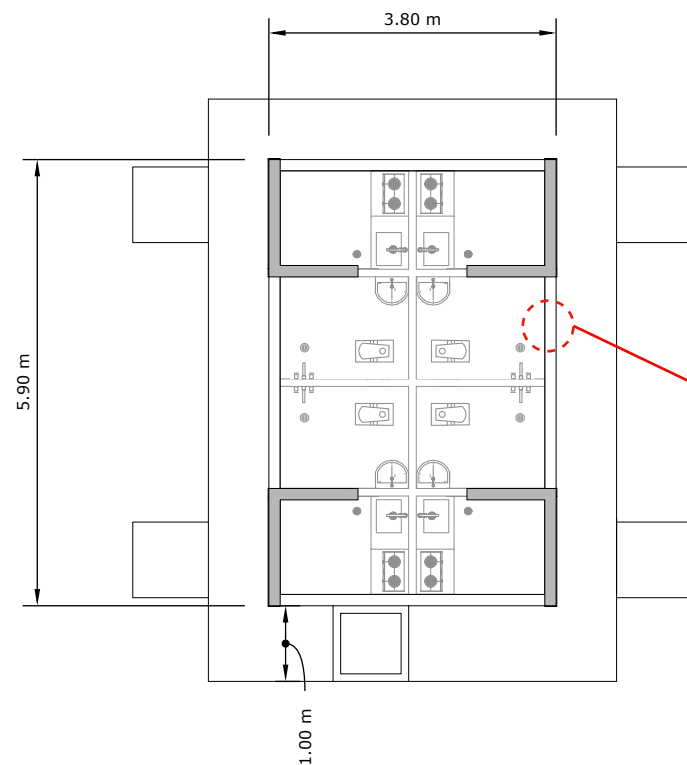


A
06 BEAM DETAILS TOP VIEW
SCALE 1:100

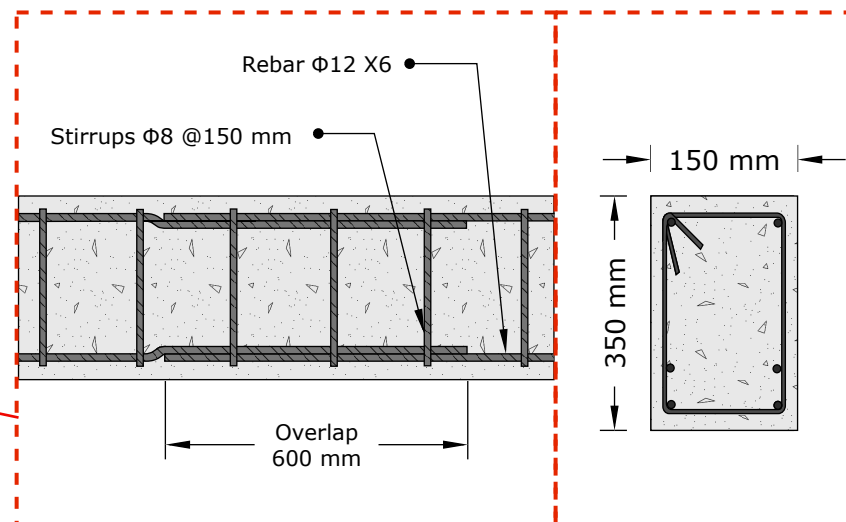


D
01 BEAM #1 DETAILS
NOT TO SCALE

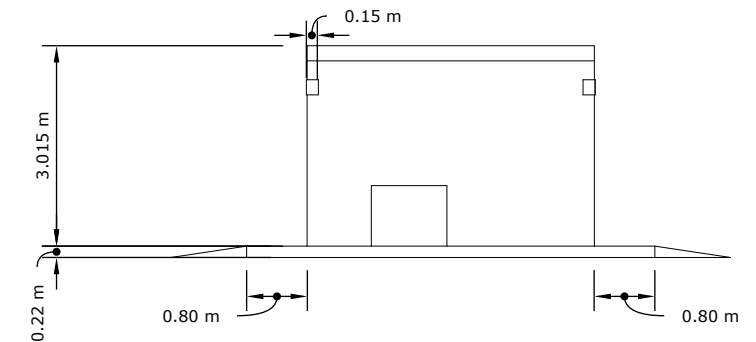


A
08 BEAM DETAILS SIDE VIEW
SCALE 1:100

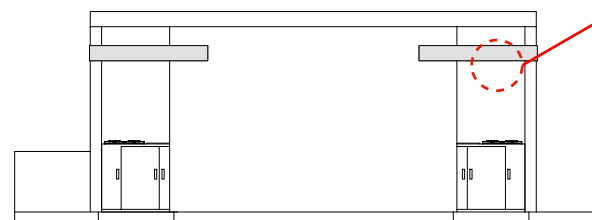

A
07 BEAM DETAILS FRONT VIEW
SCALE 1:100

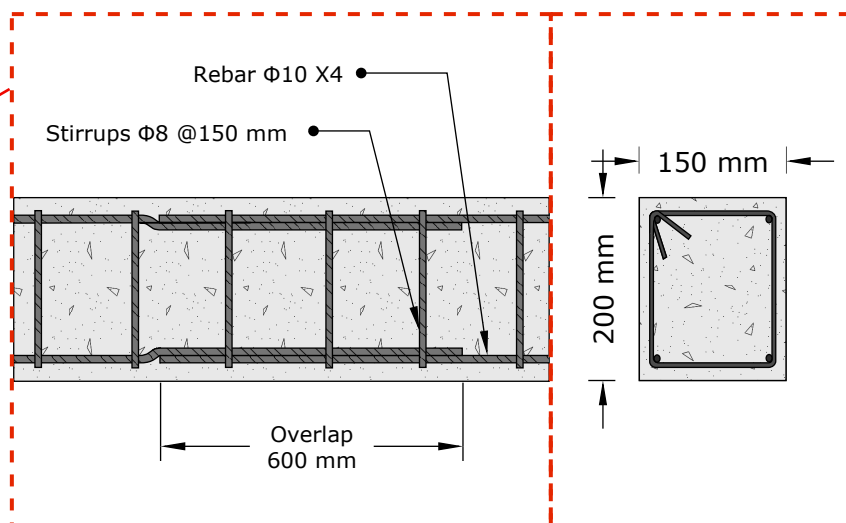

D
02 BEAM #2 DETAILS
NOT TO SCALE

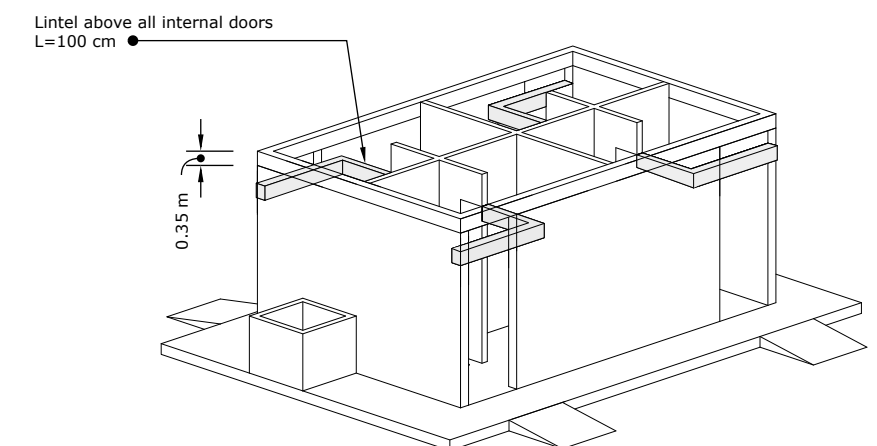

A
09 BEAM DETAILS ISO VIEW
SCALE 1:100

BLUMONT INC.

SHEET TITLE: STRUCTURAL BEAM DETAILS

SCALE: NTS

RELATED SHEETS: 1

BLUEPRINT TITLE: ITPFOS ANNEX 3-1

DESIGN LEAD: Omar Ali

REVISIONS: 1


CODE: BLU_ITPFOS_A3_2026

CONTRACT NO: SYRIA-TA-2026-XXXX


APPROVED BY: Ibrahim A. Ahmed

DATE: 24/11/2025


A
4

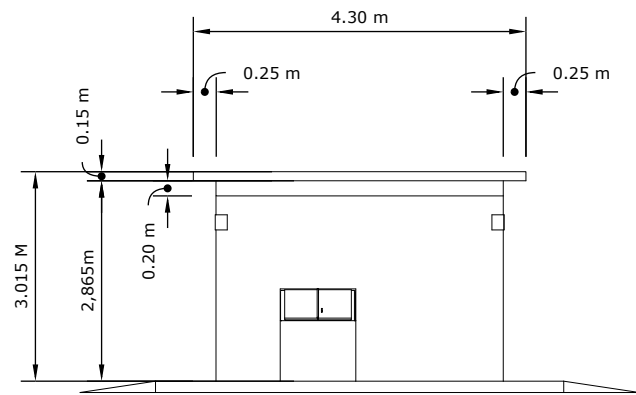


A
10 SLAB DETAILS SIDE VIEW
SCALE 1:100

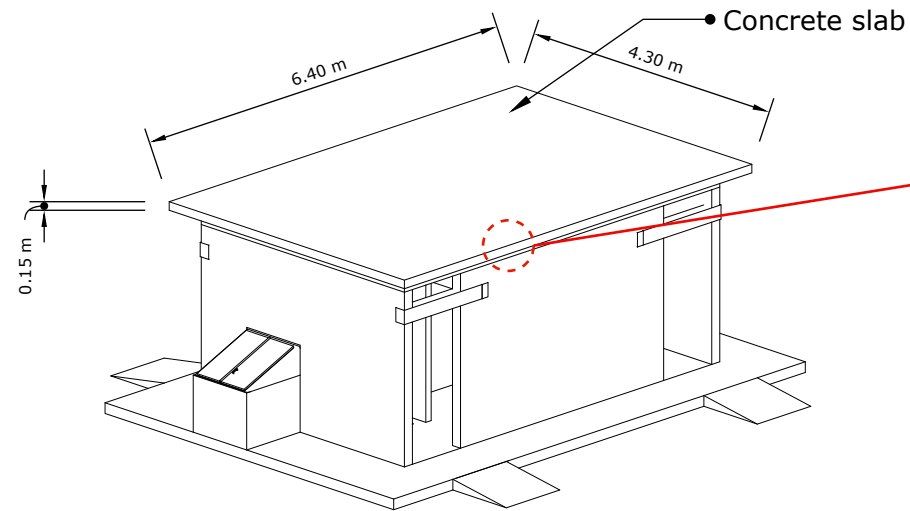


A
11 SLAB DETAILS ISO VIEW
SCALE 1:100

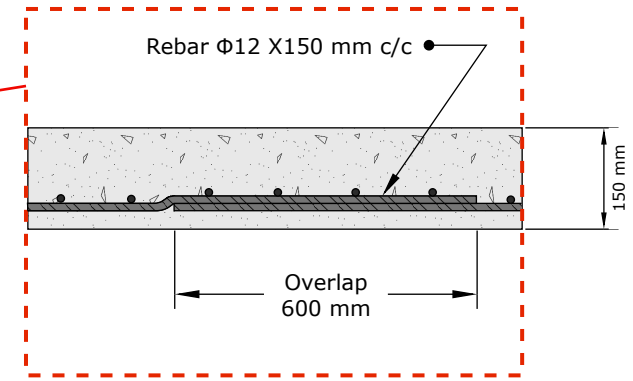


D
03 SLAB DETAILS SIDE VIEW
NOT TO SCALE

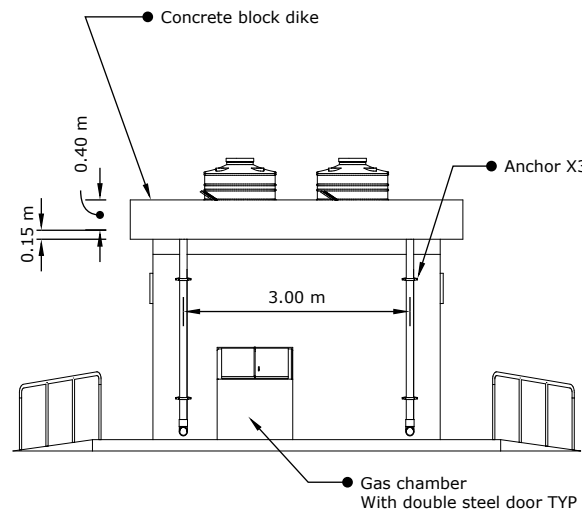


A
12 COMPLETE ITPFQ SIDE VIEW
SCALE 1:100

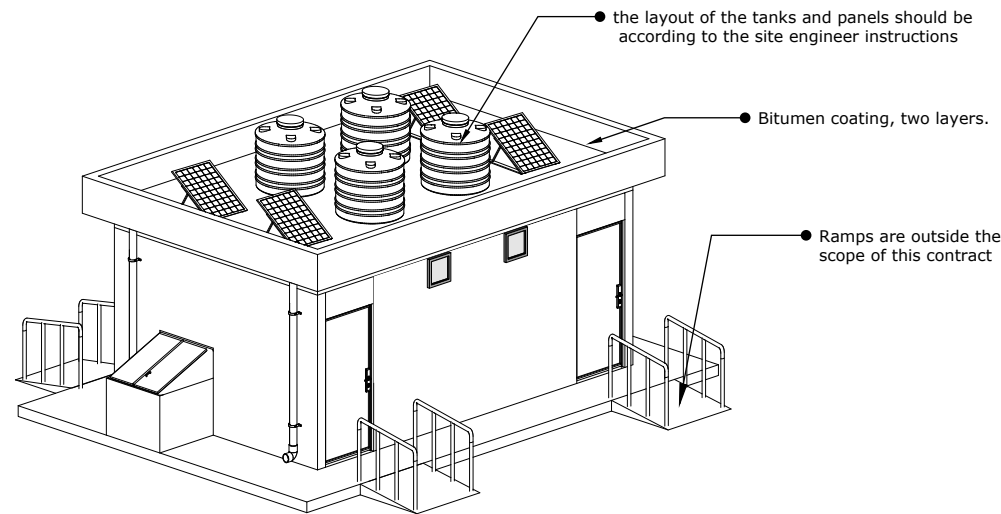

A
13 COMPLETE ITPFQ ISO VIEW
SCALE 1:100

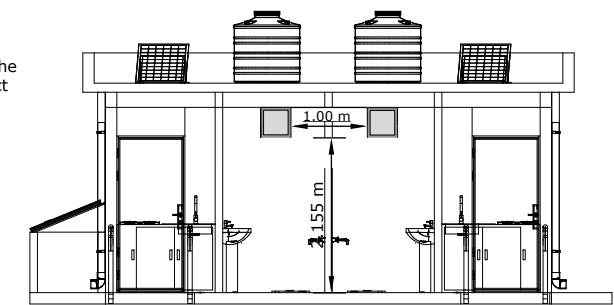

A
14 COMPLETE ITPFQ FRONT VIEW
SCALE 1:100

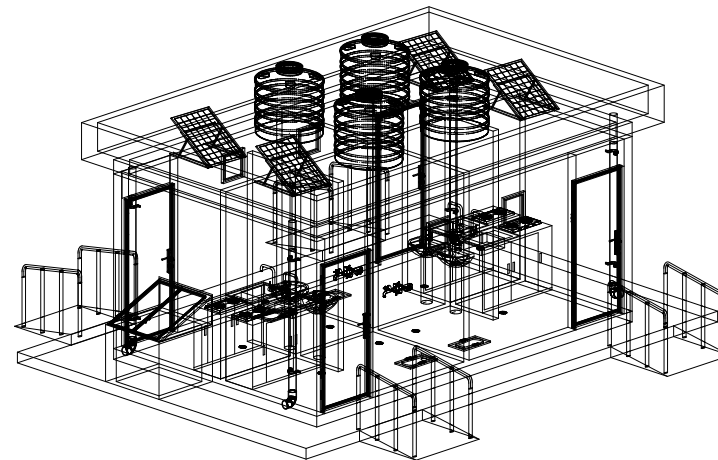

D
04 STRUCTURAL WIREFRAME
SCALE 1:100

BLUMONT INC.

SHEET TITLE: FINISH STRUCTURE

SCALE: NTS

RELATED SHEETS: 1

BLUEPRINT TITLE: ITPFOS ANNEX 3-1

DESIGN LEAD: Omar Ali

REVISIONS: 1


CODE: BLU_ITPFOS_A3_2026

CONTRACT NO: SYRIA-TA-2026-XXXX


APPROVED BY: Ibrahim A. Ahmed

DATE: 24/11/2025


A
5

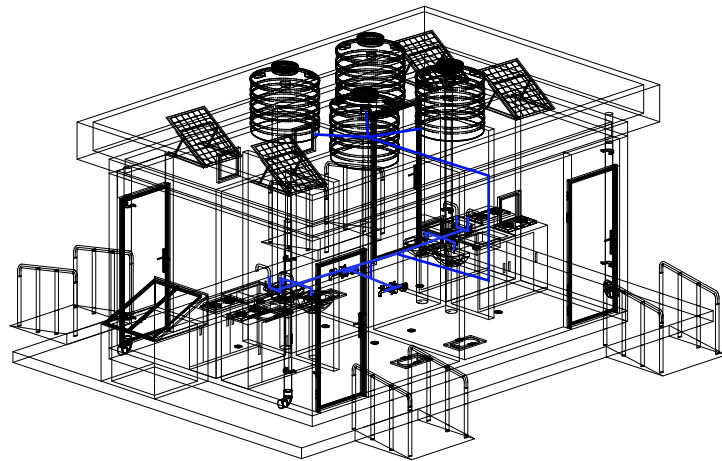

D
05 WATER SUPPLY WIREFRAME
SCALE 1:100

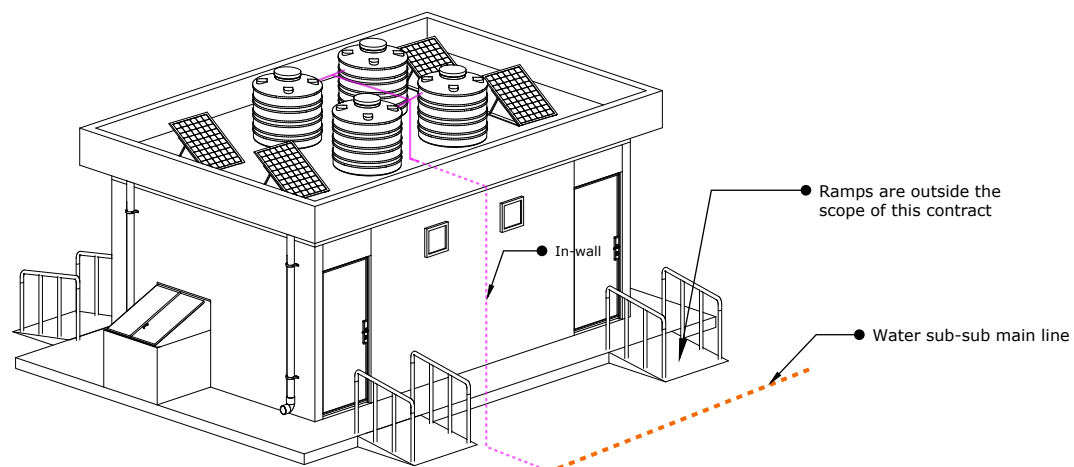

A
15 WATER DISTRIBUTION (EXTERIOR)
SCALE 1:100

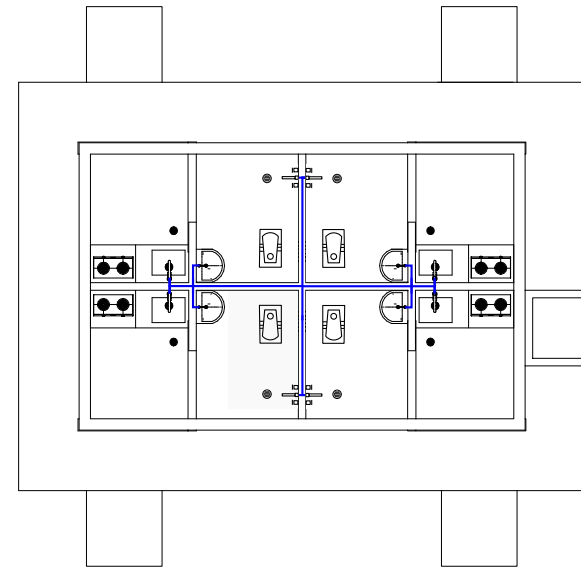

A
16 WATER DISTRIBUTION PLAN
SCALE 1:100

Wastewater sewer system is designed according to the American Society of Plumbing Engineers (ASPE) and the international plumbing code (IPC).

- 3/4" PVC cold water line
- 3/4" PVC cold water line
- 4" UPVC Greywater line

BLUMONT INC.

SHEET TITLE: WATER SUPPLY SYSTEM IN THE ITPFO

SCALE: NTS

RELATED SHEETS: 1

BLUEPRINT TITLE: ITPFOS ANNEX 3-1

DESIGN LEAD: Omar Ali

REVISIONS: 1




CODE: BLU_ITPFOS_A3_2026

CONTRACT NO: SYRIA-TA-2026-XXXX


APPROVED BY: Ibrahim A. Ahmed

DATE: 24/11/2025


A7

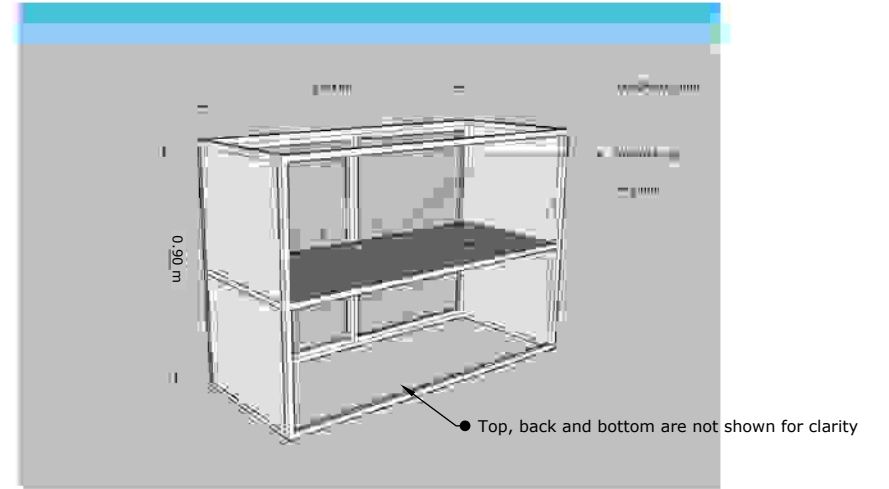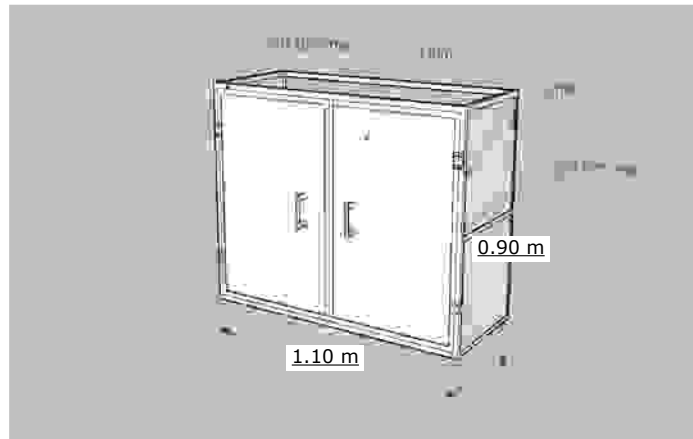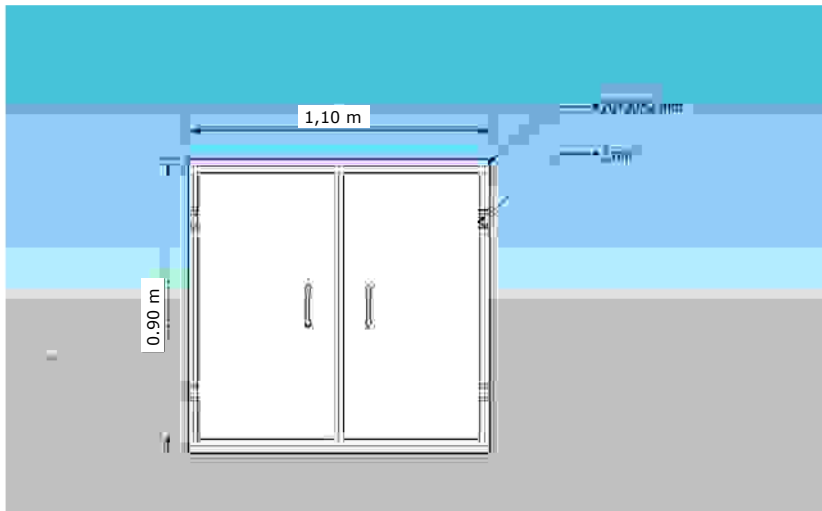


A
24 CUPBOARD DETAILS
NOT TO SCALE

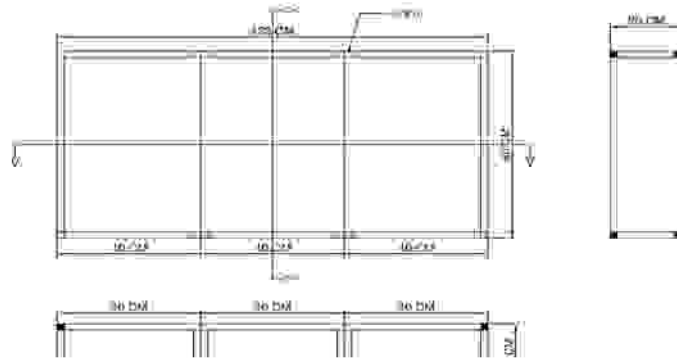

A
23 SHELVES DETAILS
NOT TO SCALE

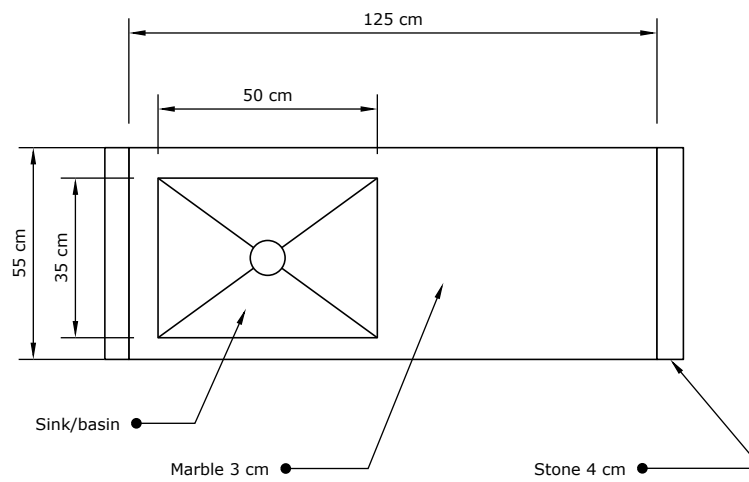

A
22 KITCHEN MARBLE
NOT TO SCALE

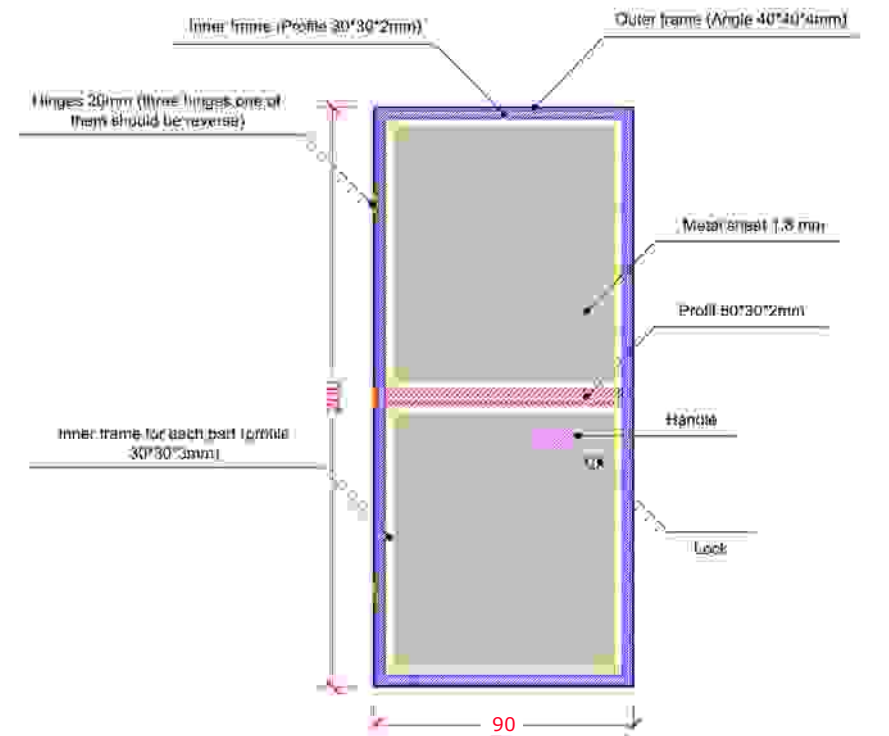

A
21 DOOR DETAILS
NOT TO SCALE

BLUMONT INC.

SHEET TITLE: KITCHEN FURNITURE

SCALE: NTS

RELATED SHEETS: 1

BLUEPRINT TITLE: ITPFOS ANNEX 3-1

DESIGN LEAD: Omar Ali

REVISIONS: 1

CODE: BLU_ITPFOS_A3_2026

CONTRACT NO: SYRIA-TA-2026-XXXX

APPROVED BY: Ibrahim A. Ahmed

DATE: 24/11/2025

A
8