



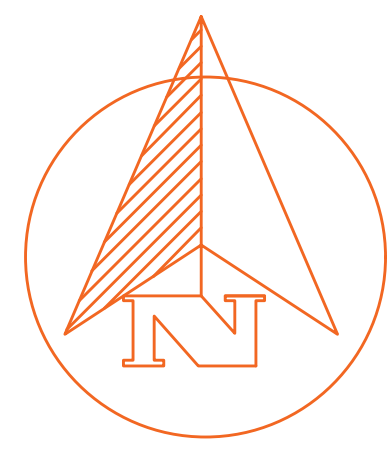

Peripheral Trench

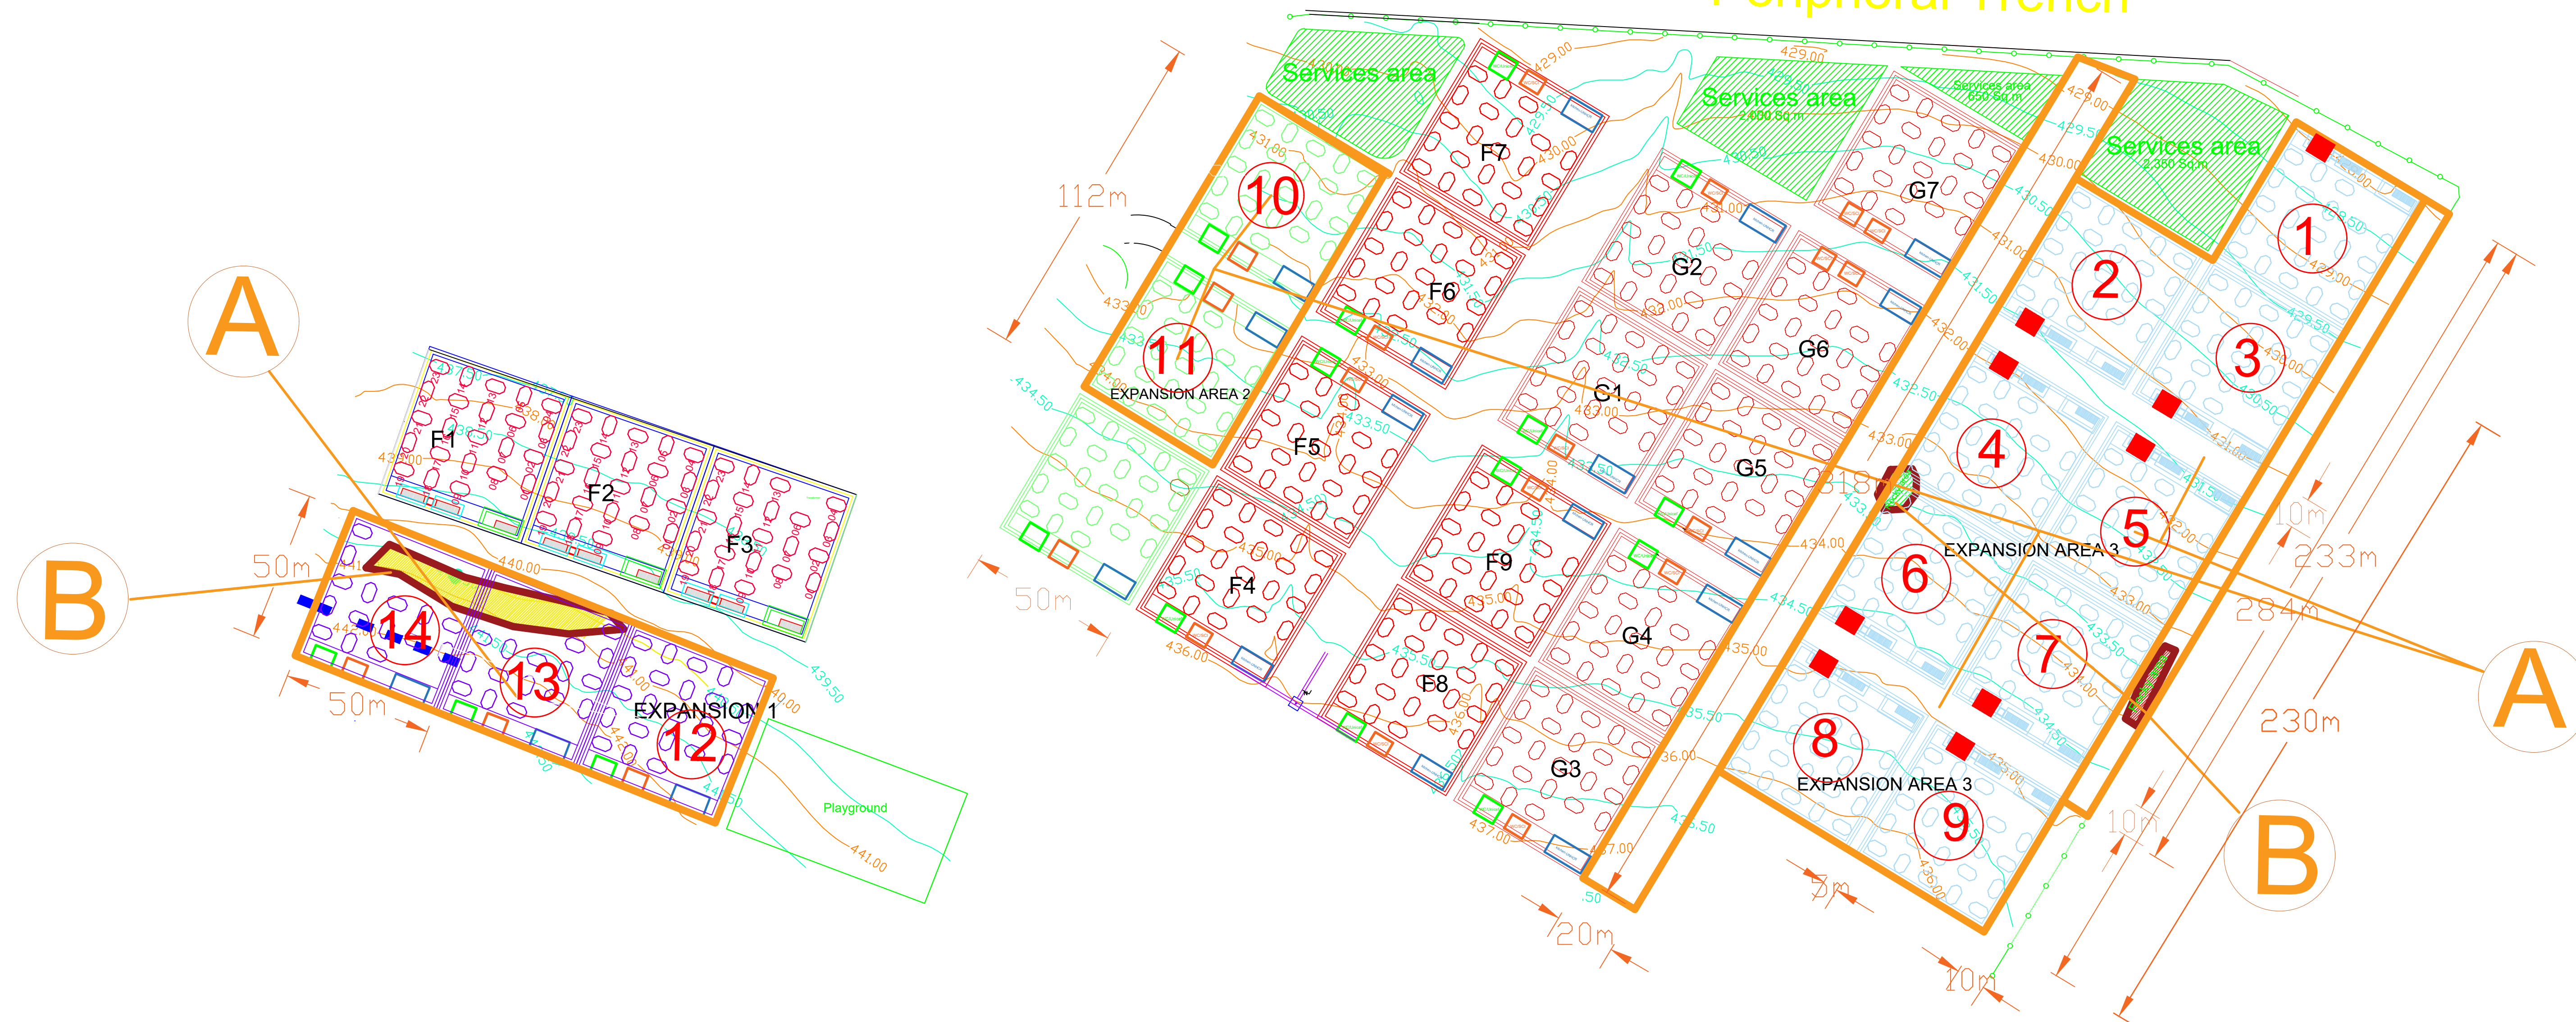

A	Indicated to	Rehabilitation of Sites and roads
B	Indicated to	Rocky Area should be removed